


T. 36 S., R. 2 W., W. M.

JACKSON COUNTY, OR. 97524

MAP No 1 OF 5 MAPS


T- 6404

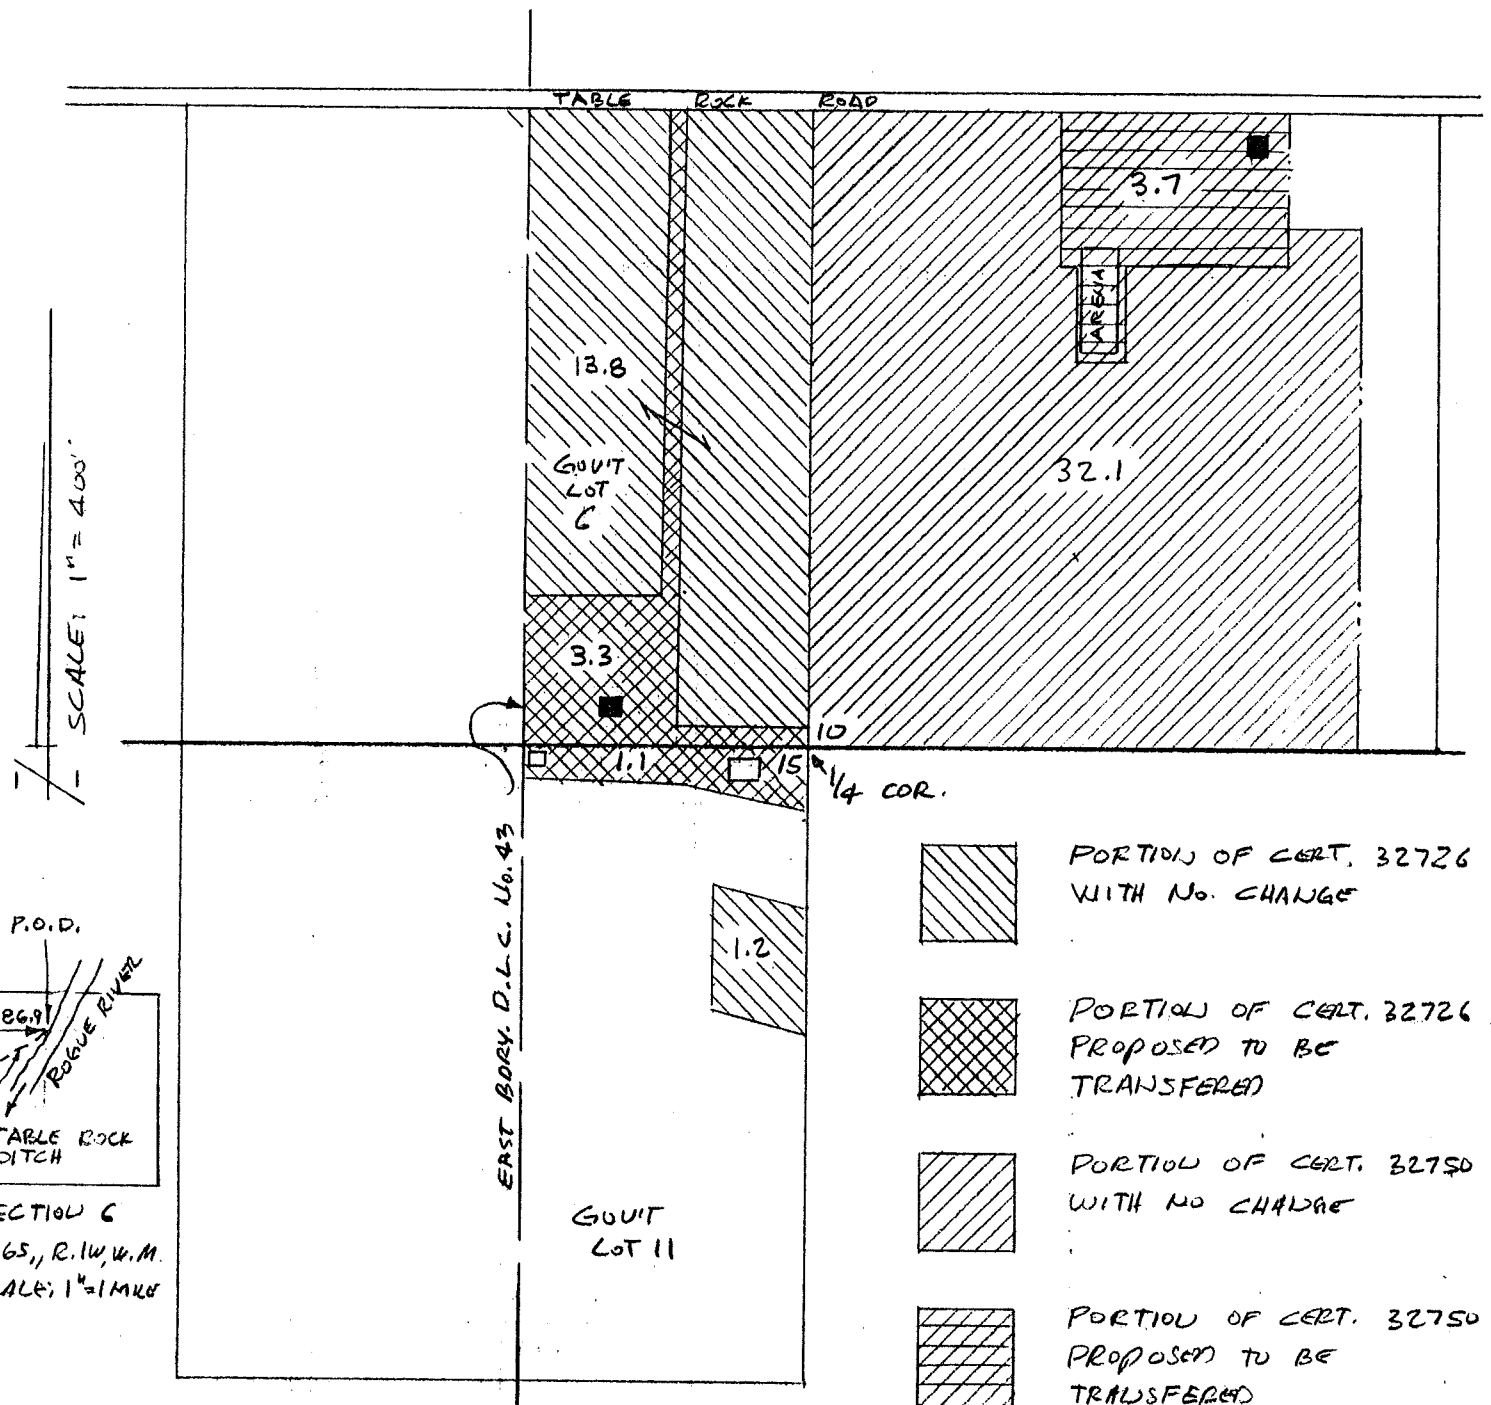

MAP SHOWING EXISTING
PLACE OF USE ACCOMPANYING
AN APPLICATION FOR A TRANSFER
OF WATER RIGHTS
FOR: JACOB WOOD
11161 TABLE ROCK ROAD
CENTRAL POINT, OR 97502

PREPARED BY:
GARY D. KAISER
KAISER SURVEYING
19440 HWY 62
EAGLE POINT, OR
97524
MARCH 19, 1992

NOTE: MAP PREPARED FOR
WATER RIGHT PURPOSES ONLY,
NOT FOR PROPERTY BOUNDARY
LOCATIONS

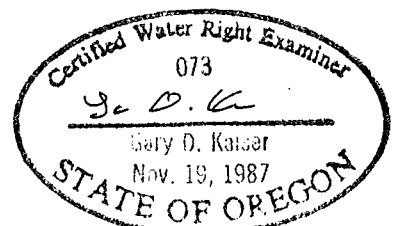

superceding map 12/21/01