


SHUMWAY  
IRRIGATION SYSTEM  
by

E. Lillian Shumway  
and  
Frank Shumway and Martha A. Shumway  
heirs of Alfred J. Shumway  
Sections 19 20 21 29 + 30 Tn. 23 S. R. 39 E. W.M.

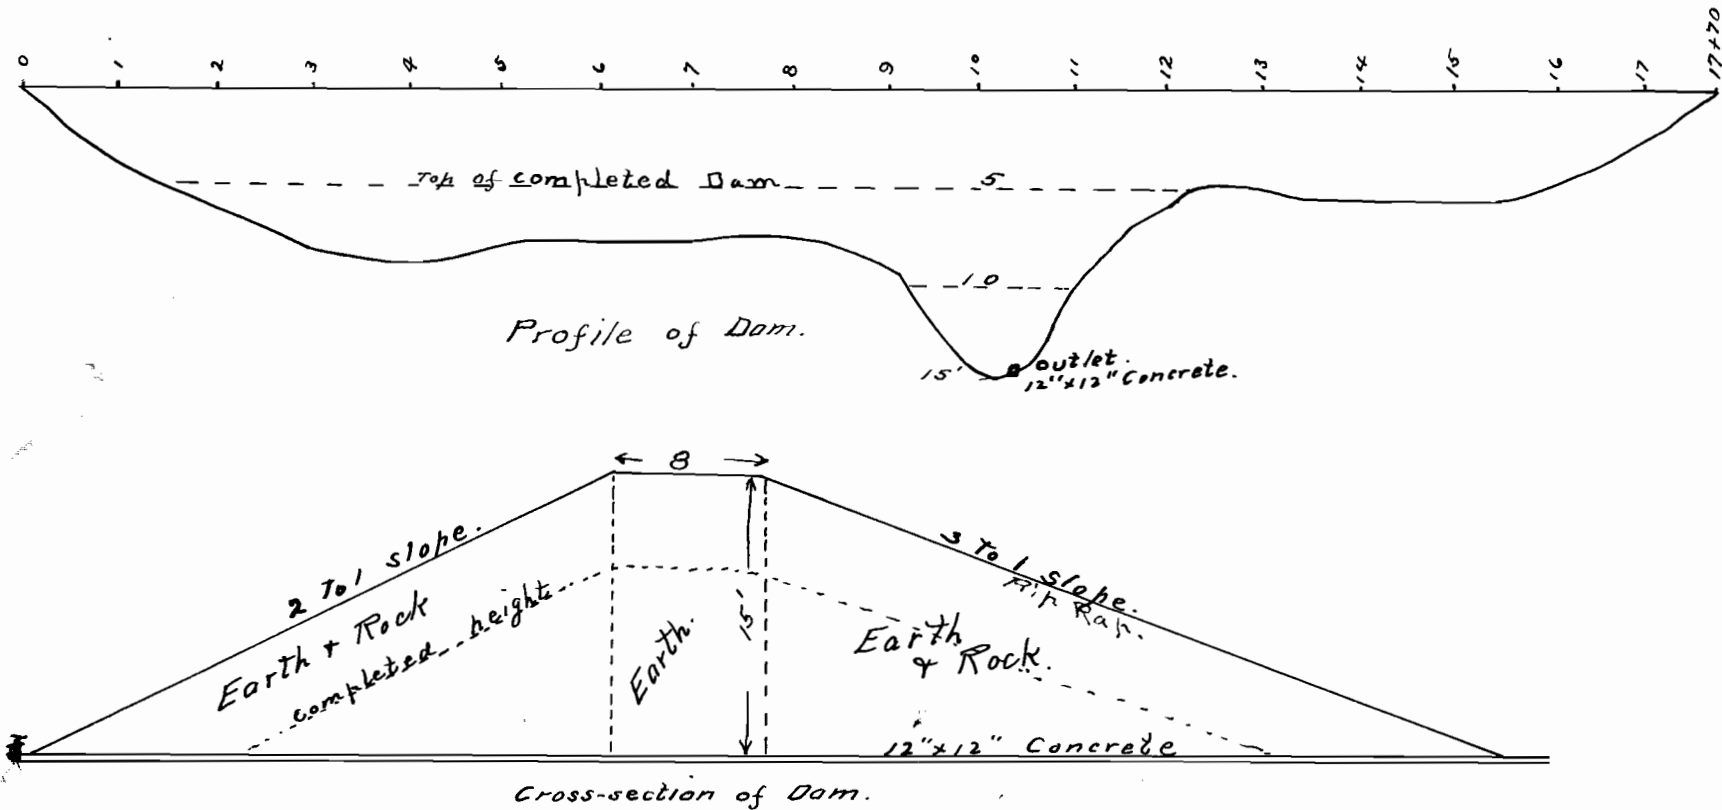

I, J. F. Miller of Vale, Malheur County, Oregon, do hereby certify that this map was made from notes taken during an actual survey made by me on the 23 + 24<sup>th</sup> day of May, 1917, and that it correctly represents the works described in the accompanying applications together with the location of streams and other ditches in the immediate vicinity and has written thereon the area in each smallest legal subdivision which it is proposed to irrigate.

J. F. Miller  
Engr.

5604

5596  
3706