

R10377 80214

RICE

UPPER LANE RESERVOIR


NE 1/4 SEC. 3


H. S. MANSFIELD

WINEMA NATIONAL FOREST

Application No. 65579 R10377

Scale 2"-1 mile

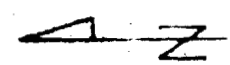

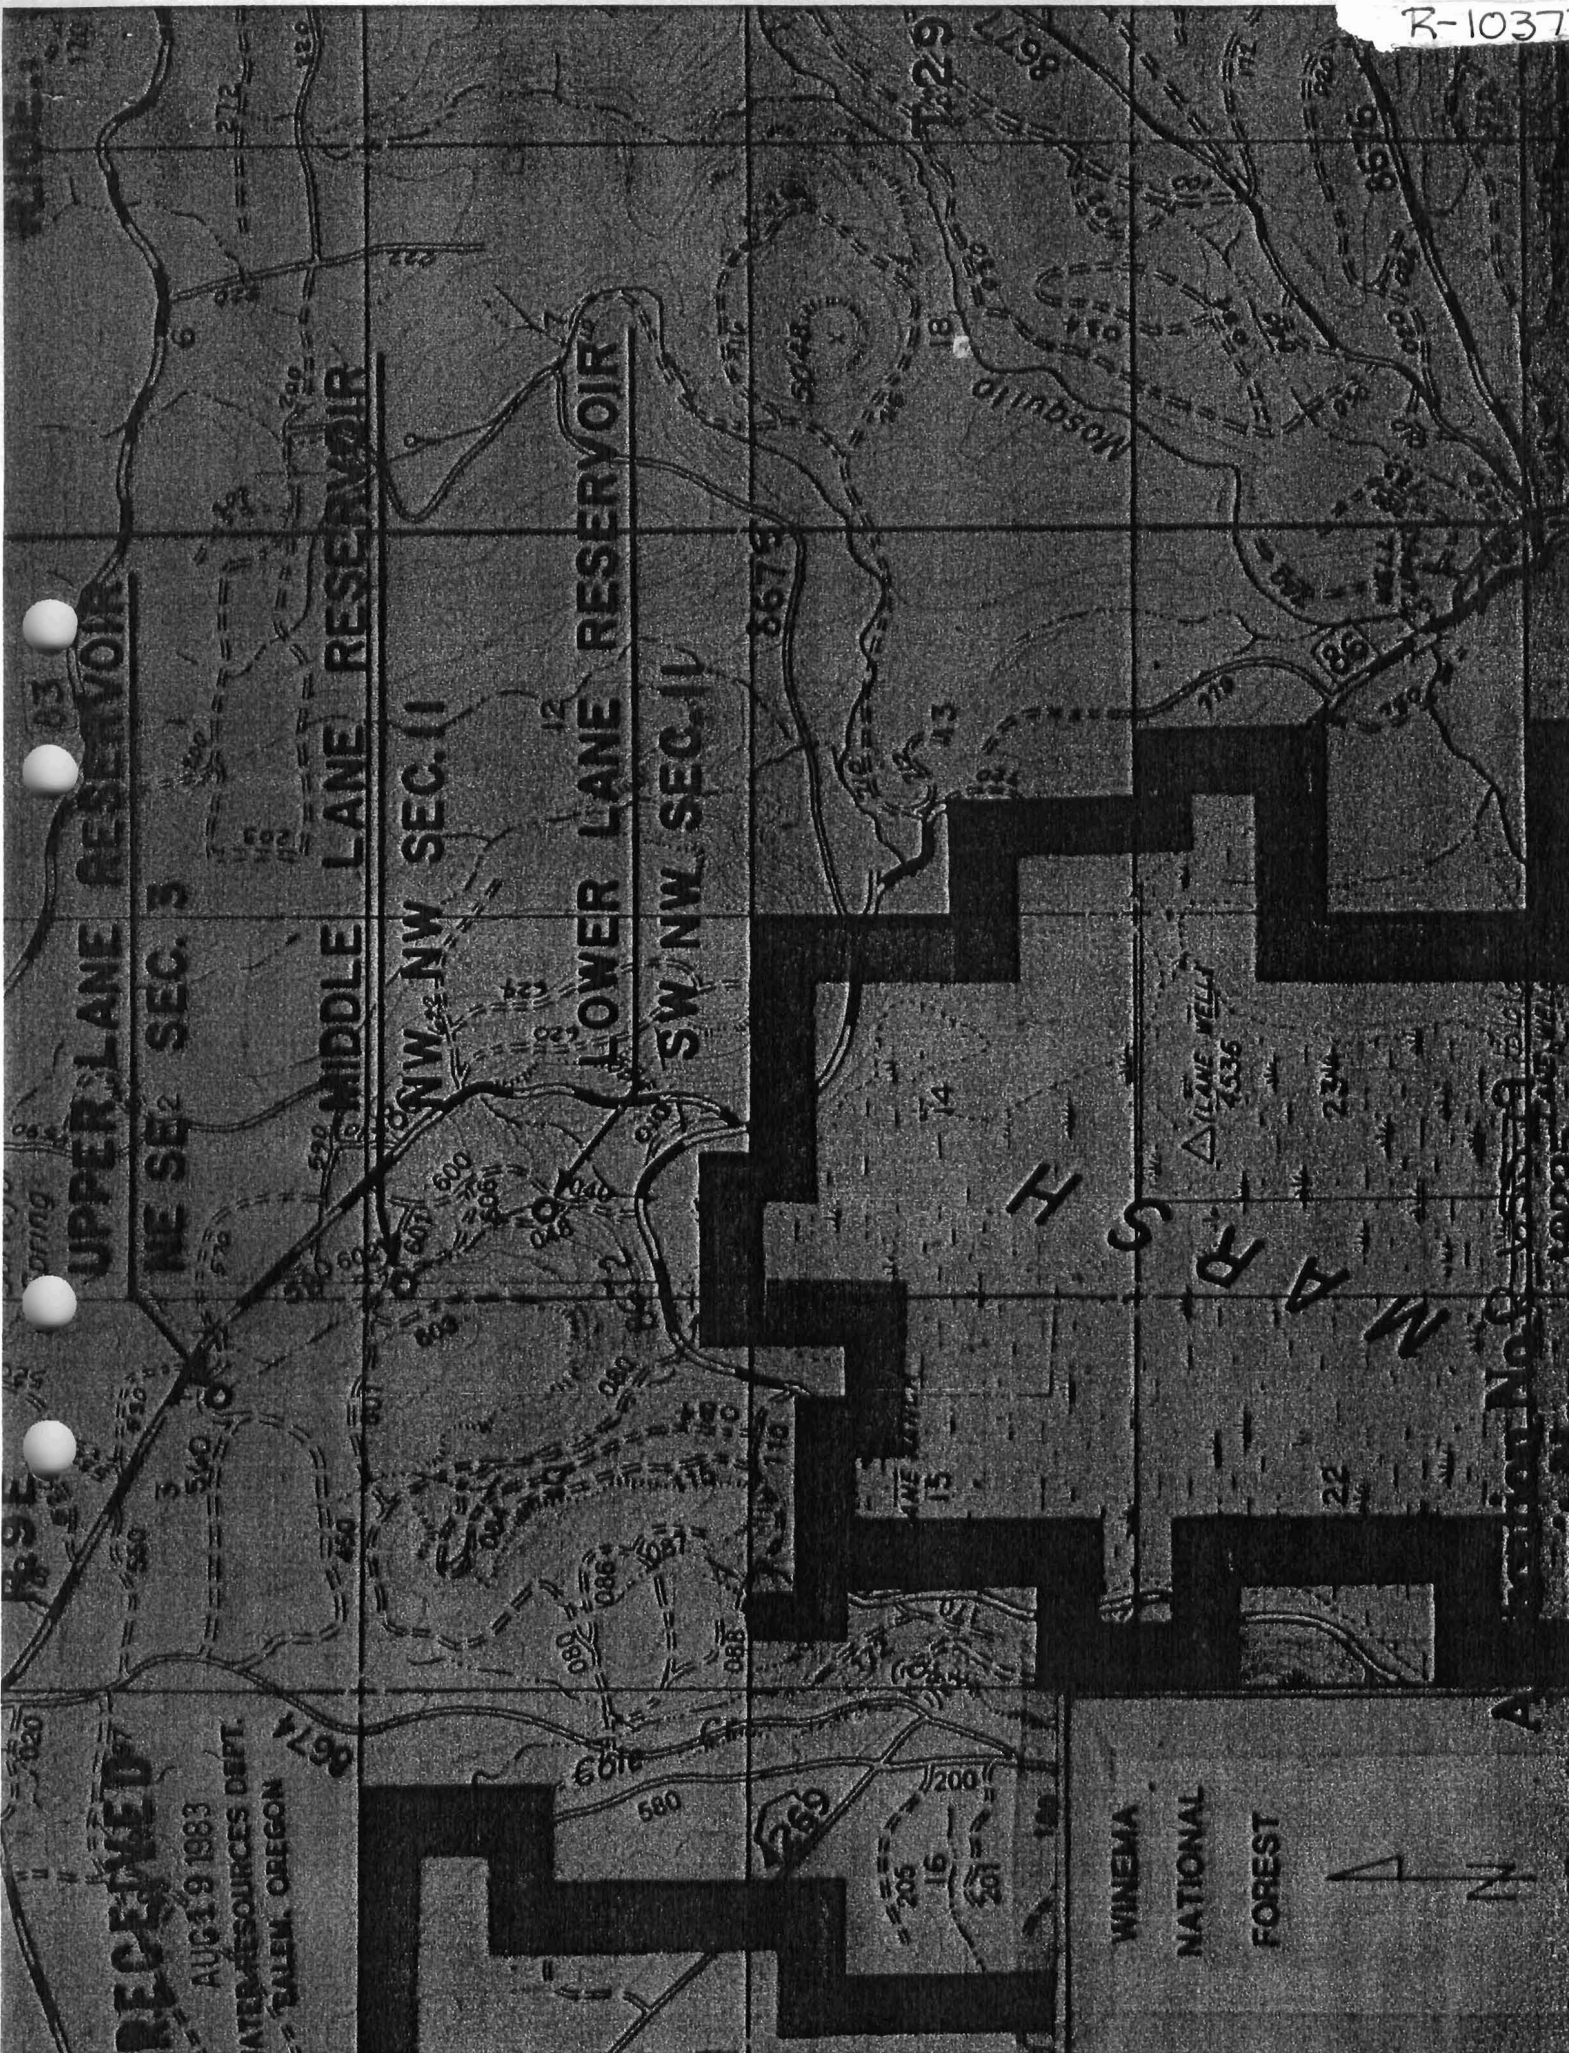

UPPER LANE RESERVOIR

NE SEC. 3

MIDDLE LANE RESERVOIR

NW NW SEC. 11

LOWER LANE RESERVOIR

SW NW SEC. 11

MANASSA

WILSON TELLER 1536

RECEIVED
AUG 18 1983
WATER RESOURCES DEPT.
SALEM, OREGON

WINEMA
NATIONAL
FOREST



Section No. 9 10725