
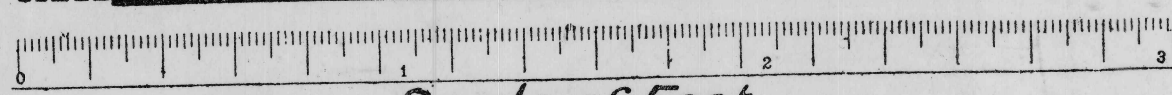


Map of Geo. W. Johnston

Map of J

Page 1

Pa

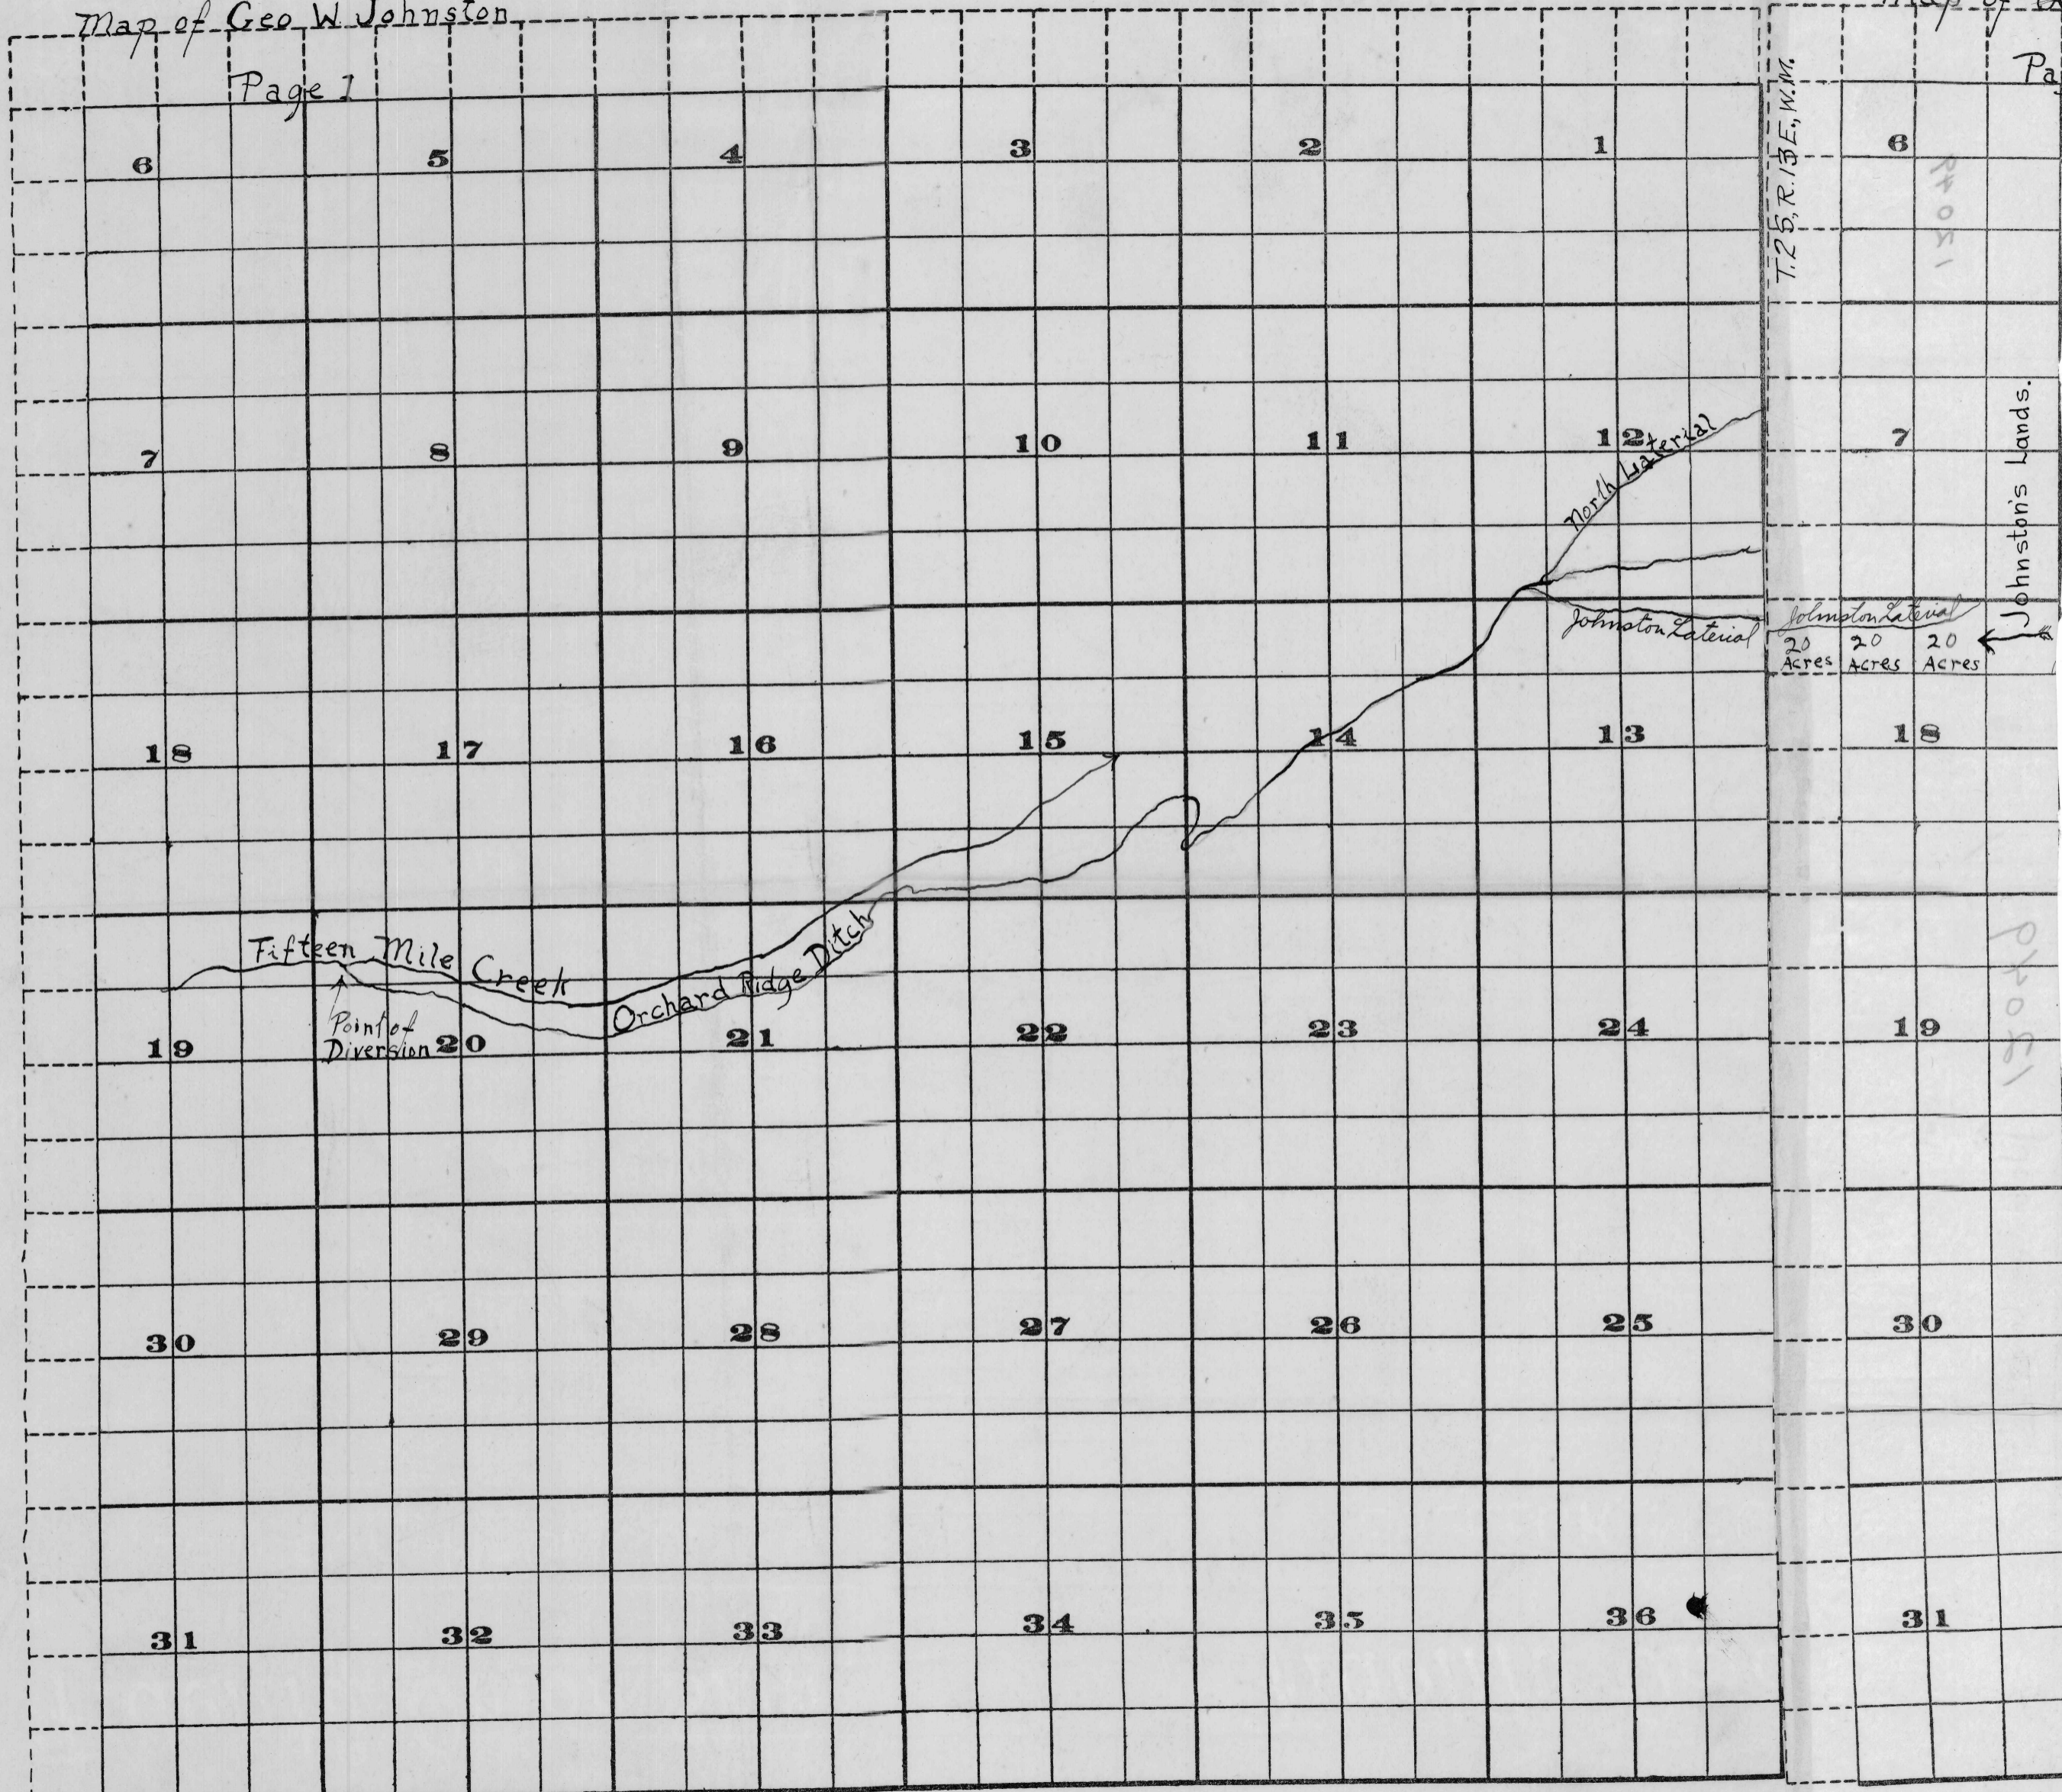

Scale of Feet.

FROM OFFICE OF THE STATE ENGINEER, SALEM, OREGON

Application No. 12049

Permit No. 8456

