



RECEIVED
 NOV 21 2003
 WATER RESOURCE DEPT.
 EASTERN REGION

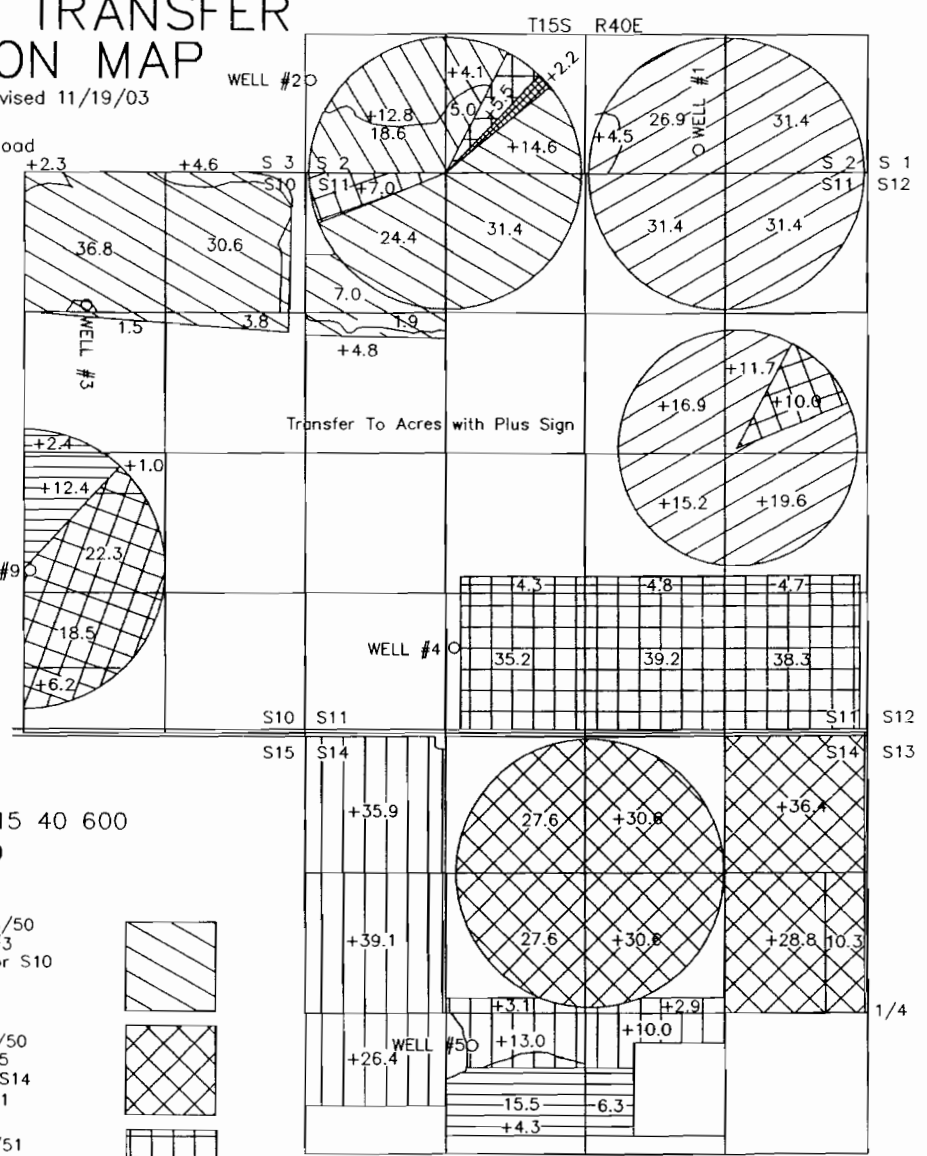


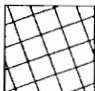

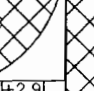
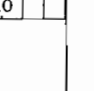
WATER RIGHT TRANSFER APPLICATION MAP

MAP 1 of 2 -- Revised 11/19/03
 Applicant: Ray Belnap
 4137 Kochemeier Road
 Vale, OR 97918
 541 473-2932

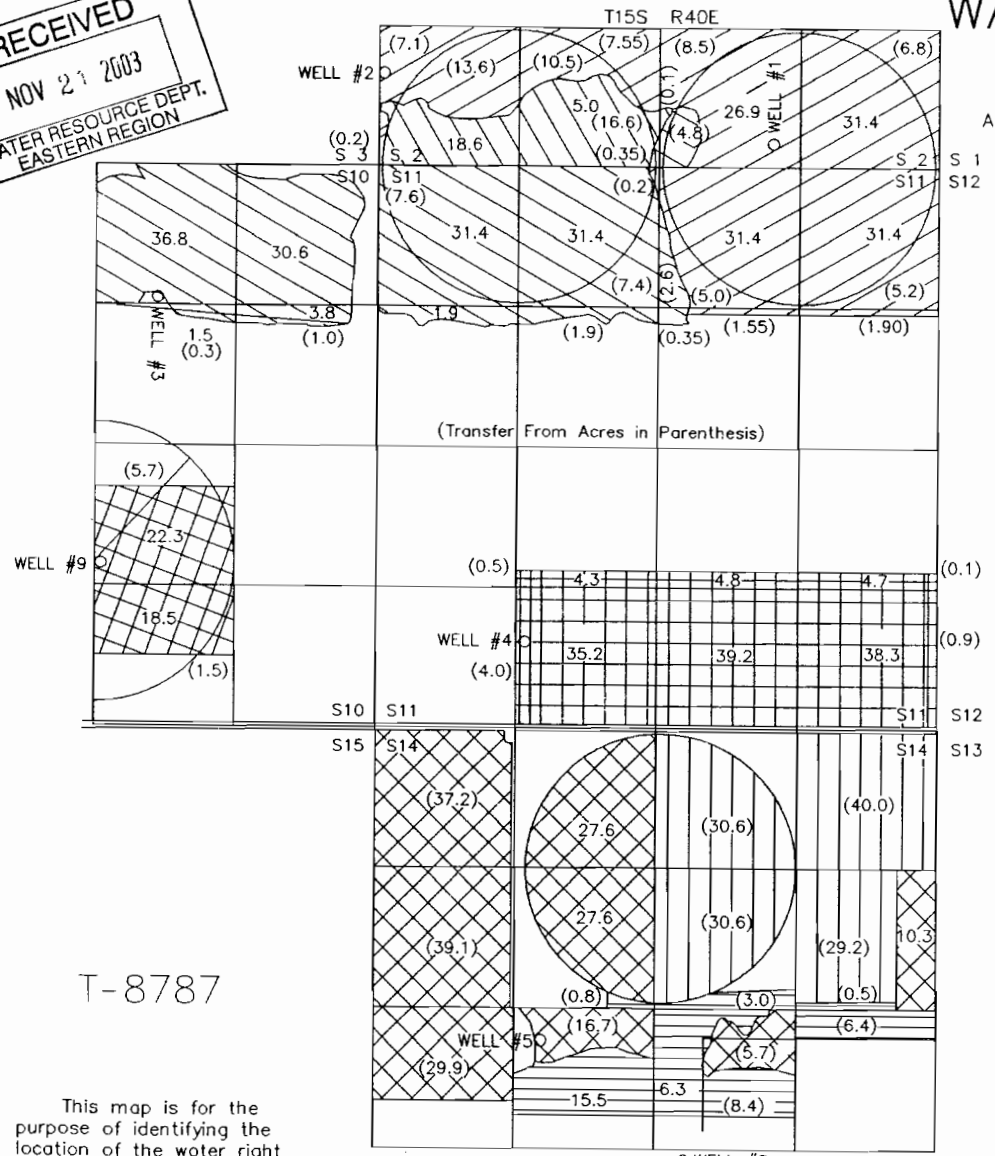


Scale 1" = 1320'
 All in TAX LOT No. 15 40 600



LEGEND

- 
 Permit No. U-350 - 9/18/50
 163.7 acres from Well #3
 1250'S, 1980'W from NE Cor S10
 Certificate No. 46078
- 
 Permit No. U-359 - 9/20/50
 194.1 acres from Well #5
 325'S, 1575'E from W1/4 S14
 (i-3413) Cert. No. 23631
- 
 Permit No. U-369 - 2/5/51
 132 acres from Well #4
 730'N, 1400'E from SW cor S11
 Certificate No. 44207
- 
 Permit No. U-391 - 5/10/51
 474.6 acres from Wells #6 & 7
 See Map 2 of 2
 Certificate No. 23632
- 
 Permit No. U-392 - 5/10/51
 130.4 acres from Well #5
 Same as above
 (T-3413) Old Cert. No. 23633
- 
 Permit No. U-406 - 8/21/51
 40.9 acres from Well #8
 1420'S, 2370'W from E1/4 S14
 Certificate No. 23634
- 
 Permit No. U-490 - 2/2/53
 48.0 acres from Well #9
 1460'N, 2600'W from SE Cor S10
 Certificate No. 44208

T-8787

This map is for the purpose of identifying the location of the water right only and has no intent to provide dimensions or location of property ownership lines.

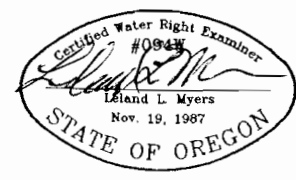

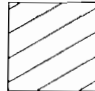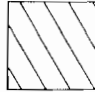
- 
 Permit No. U-320 - 2/14/50
 189.0 acres from Well #1
 225'N, 1560'W from SE Cor S2
 Certificate No. 44316
- 
 Permit No. U-349 - 9/18/50
 40.5 acres from Well #2
 880'N, 55'E from SW Cor S2
 Certificate No. 23628



WATER RIGHT TRANSFER APPLICATION MAP

MAP 2 of 2 -- Revised 11/19/03


Applicant: Ray Belnap
4137 Kochemeier Road
Vale, OR 97918
541 473-2932

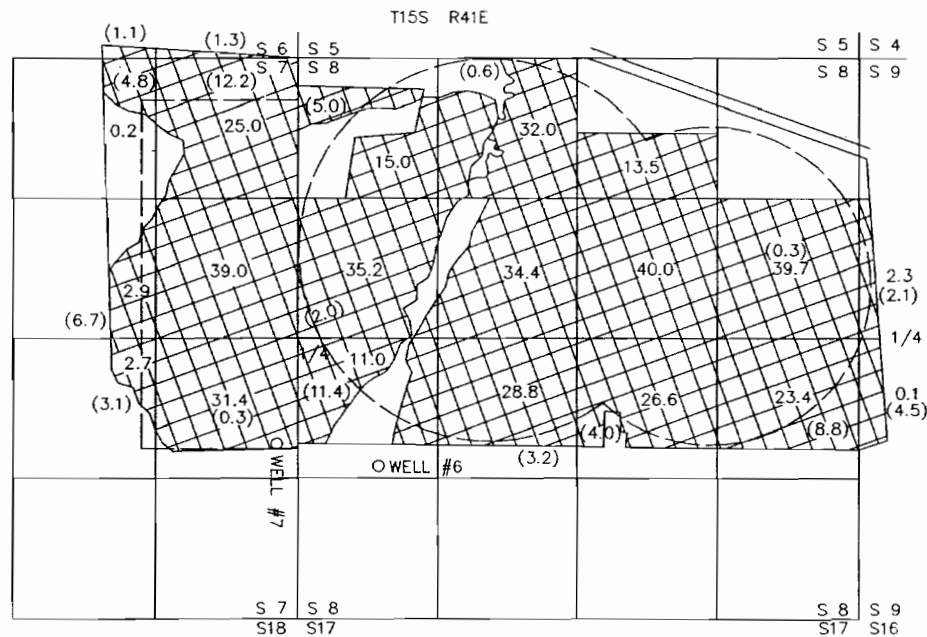

TRANSFER FROM MAP

(Transfer From Acres in Parenthesis)

Scale 1" = 1320'

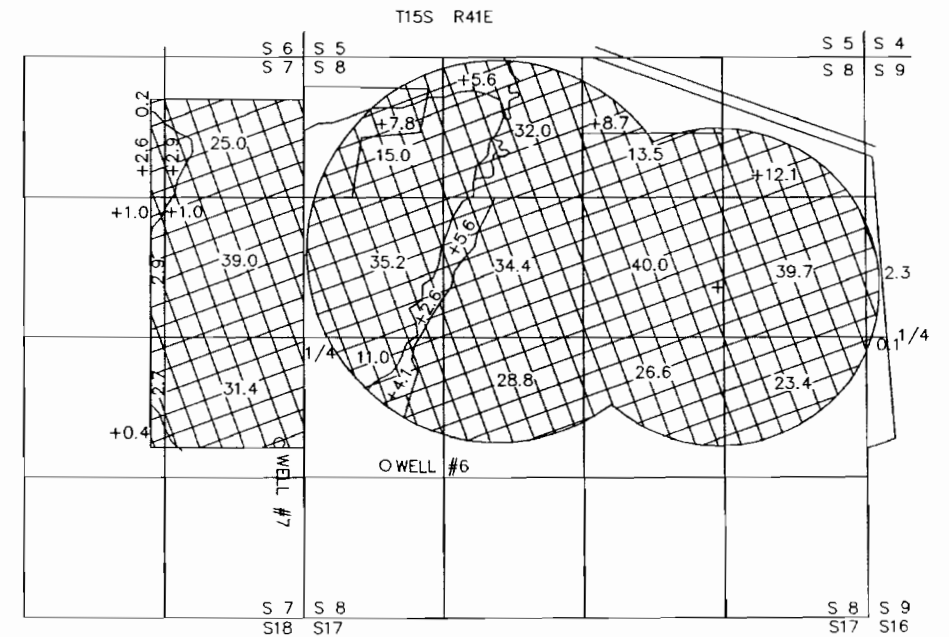

TRANSFER TO MAP

Transfer To Acres with Plus Sign

Permit No. U-391 - 5/10/51
474.6 acres from Wells #6 & 7
Well #6
1200'S, 760'E from W1/4 S8
and Well #7
995'S, 200'W from E1/4 S7
Certificate No. 23632



This map is for the purpose of identifying the location of the water right only, and has no intent to provide dimensions or location of property ownership lines.



All in TAX LOT No. 15 41 300

T-8787