

5252 SURVEY MAP

129-4-93

OF MAJOR/MINOR PARTITION FOR DICK ANDERSON IN APPLICANT

SECTION 34, T 9 S., R. 4 W. W.M. POLK COUNTY, OREGON

Scale 1" = 300' Date 6/3/78 Bearings TRUE

Survey and Description Based on Partition for DAVID HAGERBAUMER Dated 4/18/1977 and Filed as POLK CO. SURVEY NO. 4880.


RECEIVED
DEC 30 1994
WATER RESOURCES DISTRICT
SALEM, OREGON

24.79 ACRES

- MON. FOUND
- MON. SET 5/8" IRON ROD
- () DATA of RECORD

Application No. *R-7613*,
Permit No.

CERTIFICATE NO. 70116

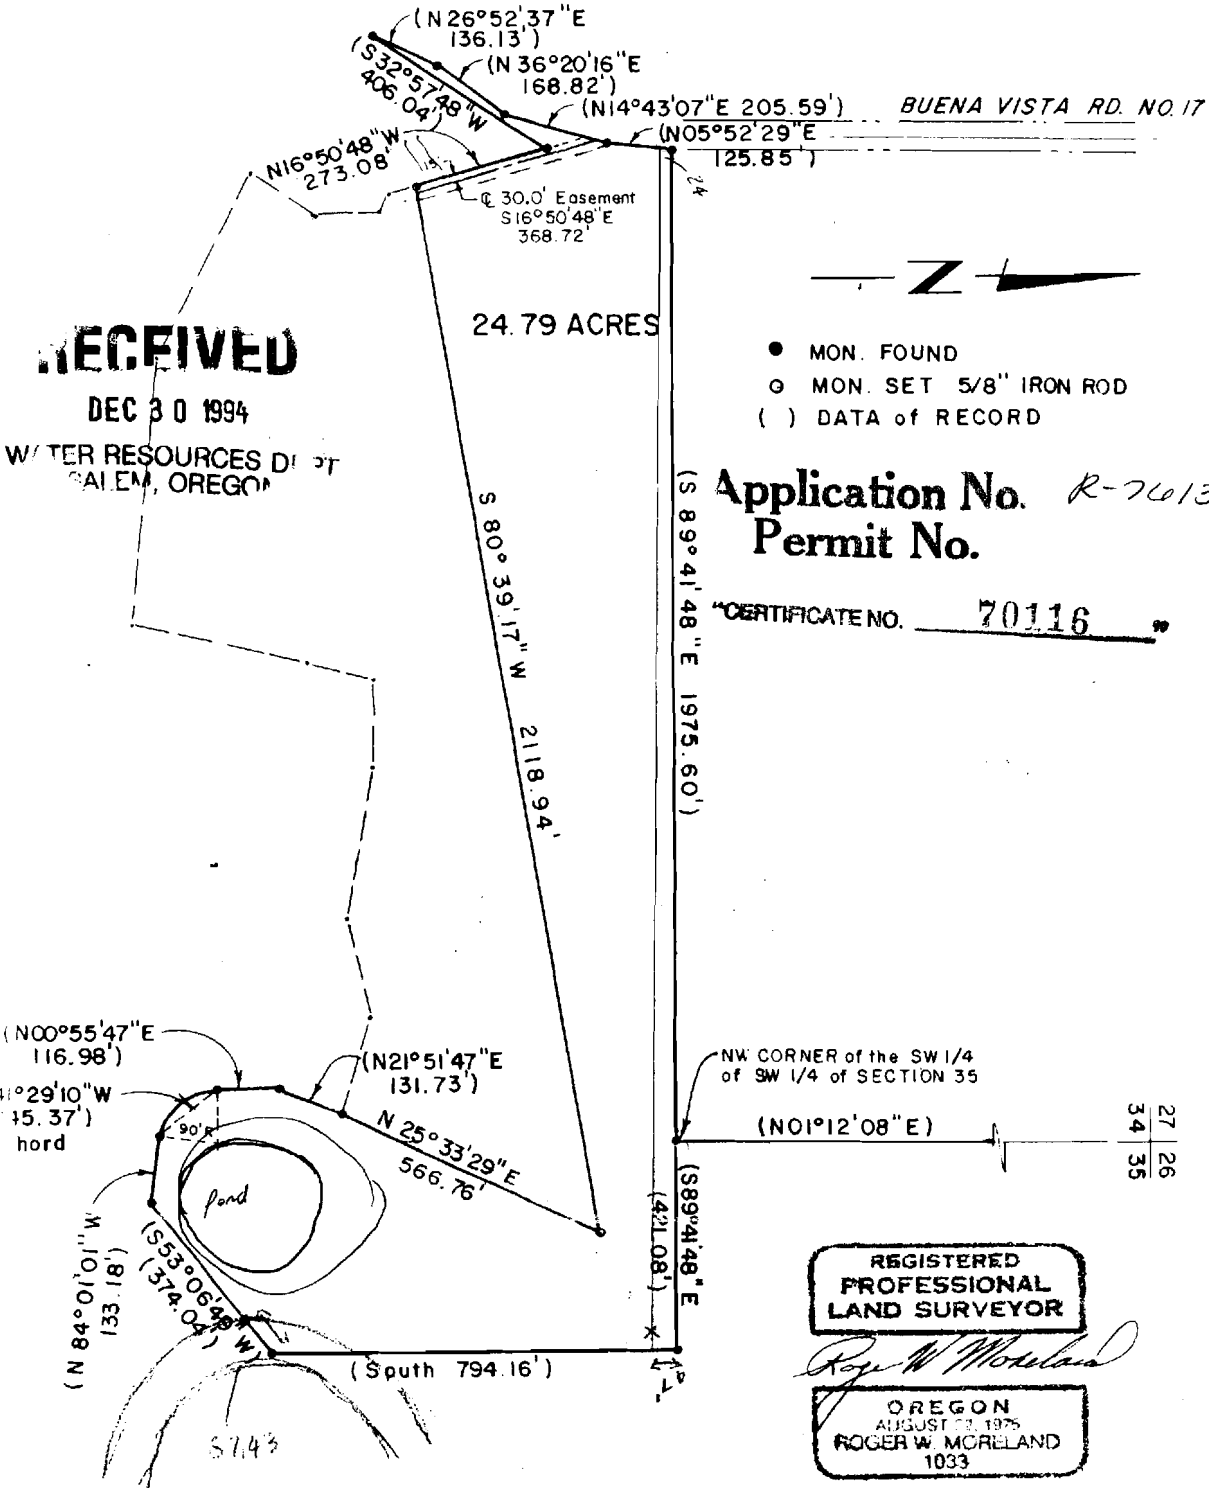

REGISTERED PROFESSIONAL LAND SURVEYOR

Roger W. McReiland

OREGON
AUGUST 23, 1975
ROGER W. MCREILAND
1033

NOTE: BUILDING PERMITS FOR HABITABLE RESIDENTIAL, COMMERCIAL OR INDUSTRIAL STRUCTURES WILL NOT BE ISSUED UNTIL THE PROPOSED METHOD OF SEWAGE DISPOSAL IS REVIEWED AND APPROVED BY THE COUNTY SANITARIAN.

5252