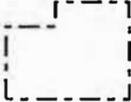
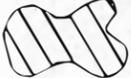
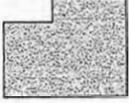


---

# OCHOCO IRRIGATION DISTRICT


## LEGEND SHEET

	Tax Lots
	Quarter Quarter
	Ochoco Primary C.82246
	Crooked Primary C.82247
	Crooked Supplemental C.82247
	Industrial
	Proposed Boundary

# OCHOCO IRRIGATION DISTRICT

T. 13S., R. 15E., W.M., Section 31


SCALE: 1" = 400'

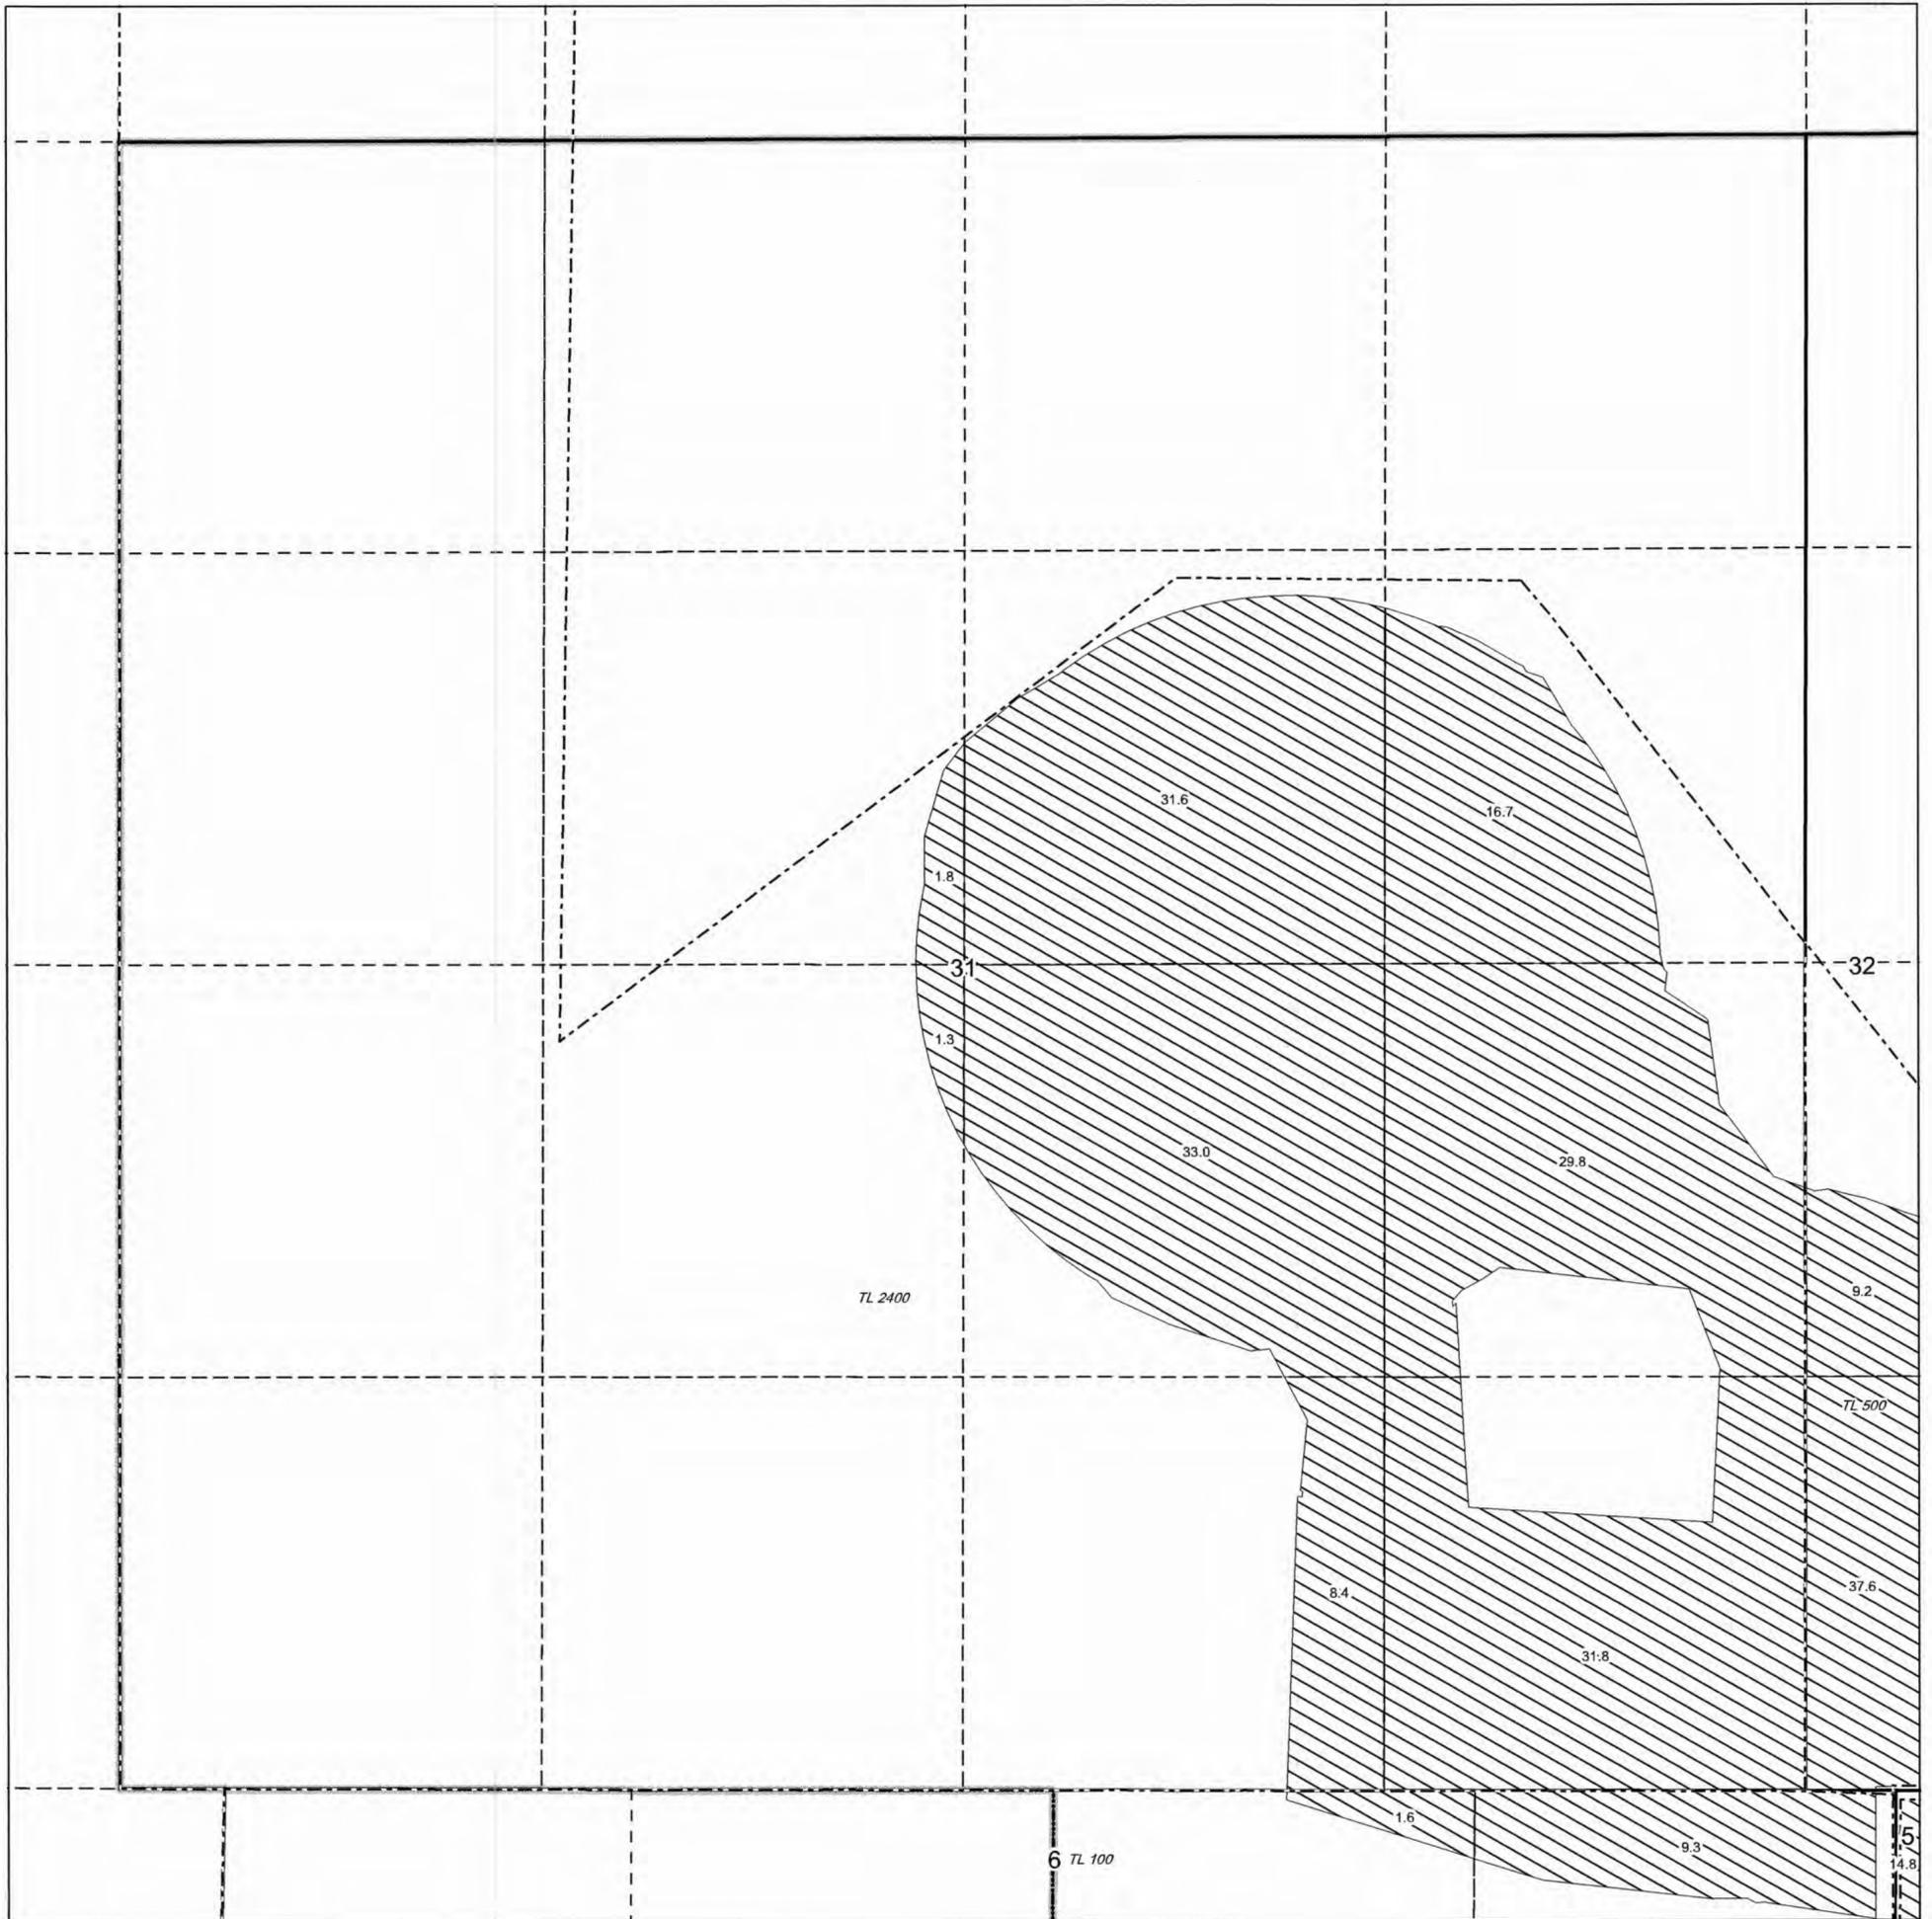

# OCHOCO IRRIGATION DISTRICT

## T. 13S., R. 15E., W.M., Section 32


SCALE: 1" = 400'

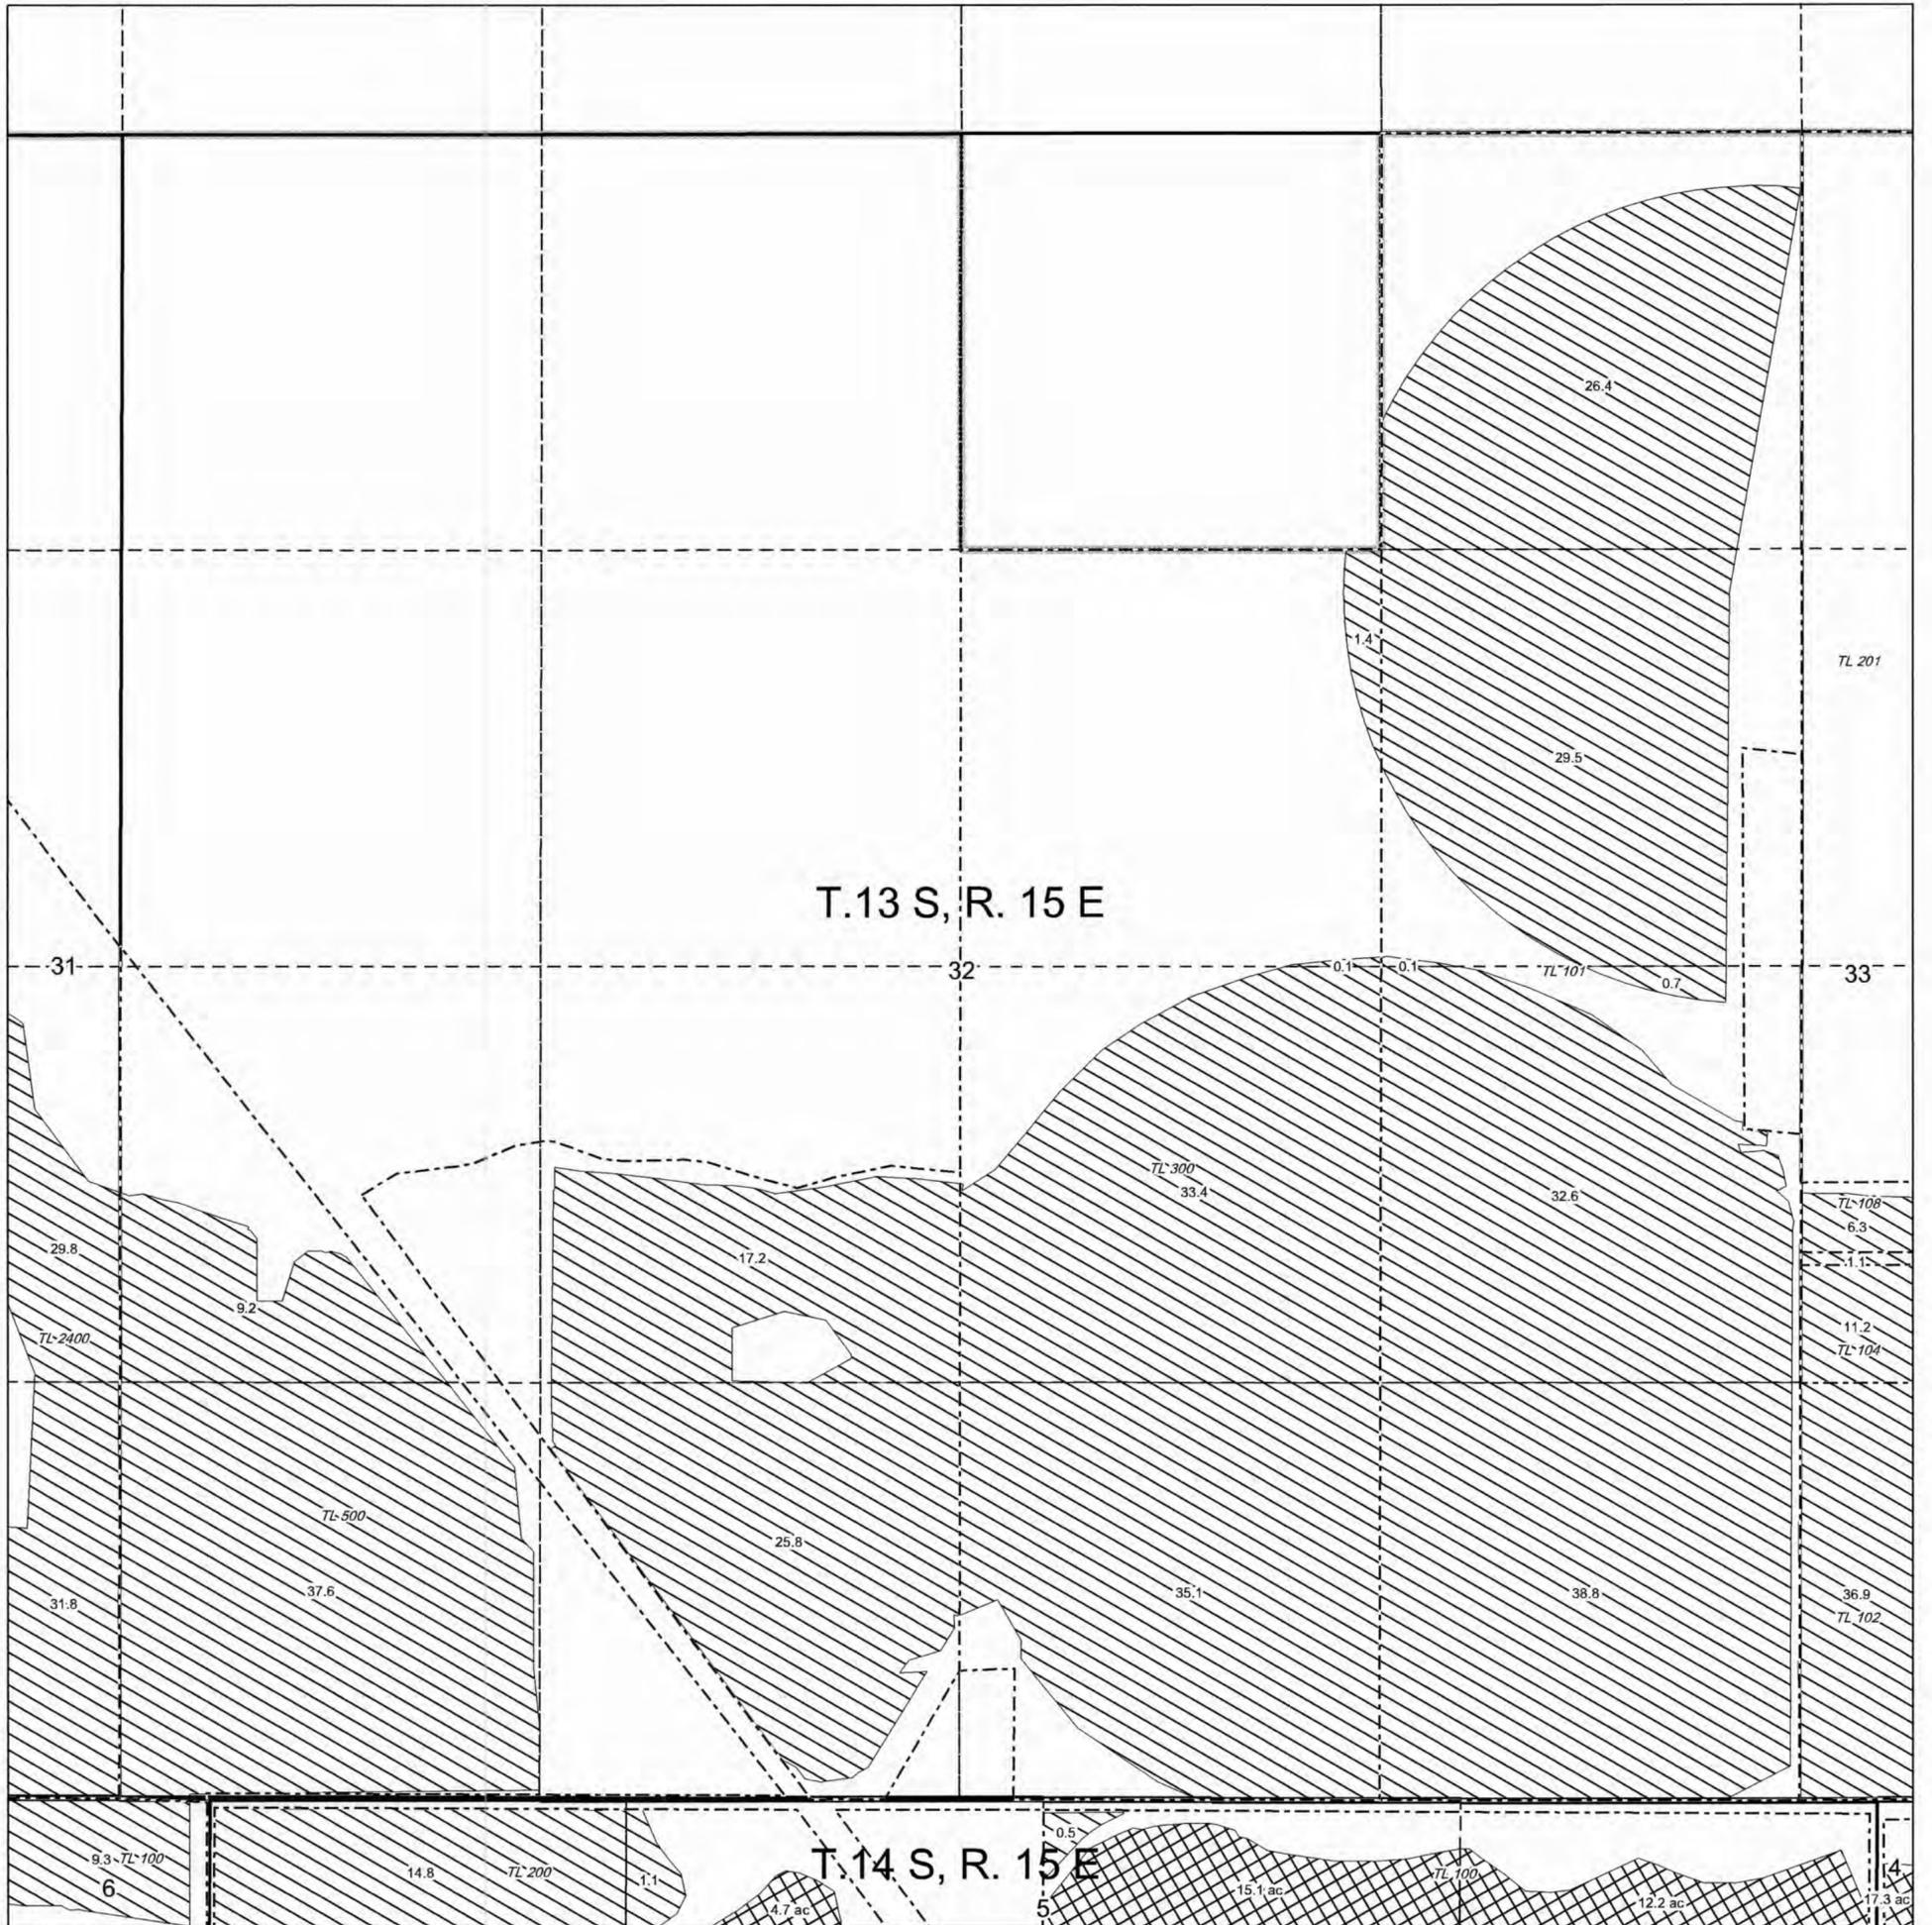

# OCHOCO IRRIGATION DISTRICT

T. 13S., R. 15E., W.M., Section 33


SCALE: 1" = 400'

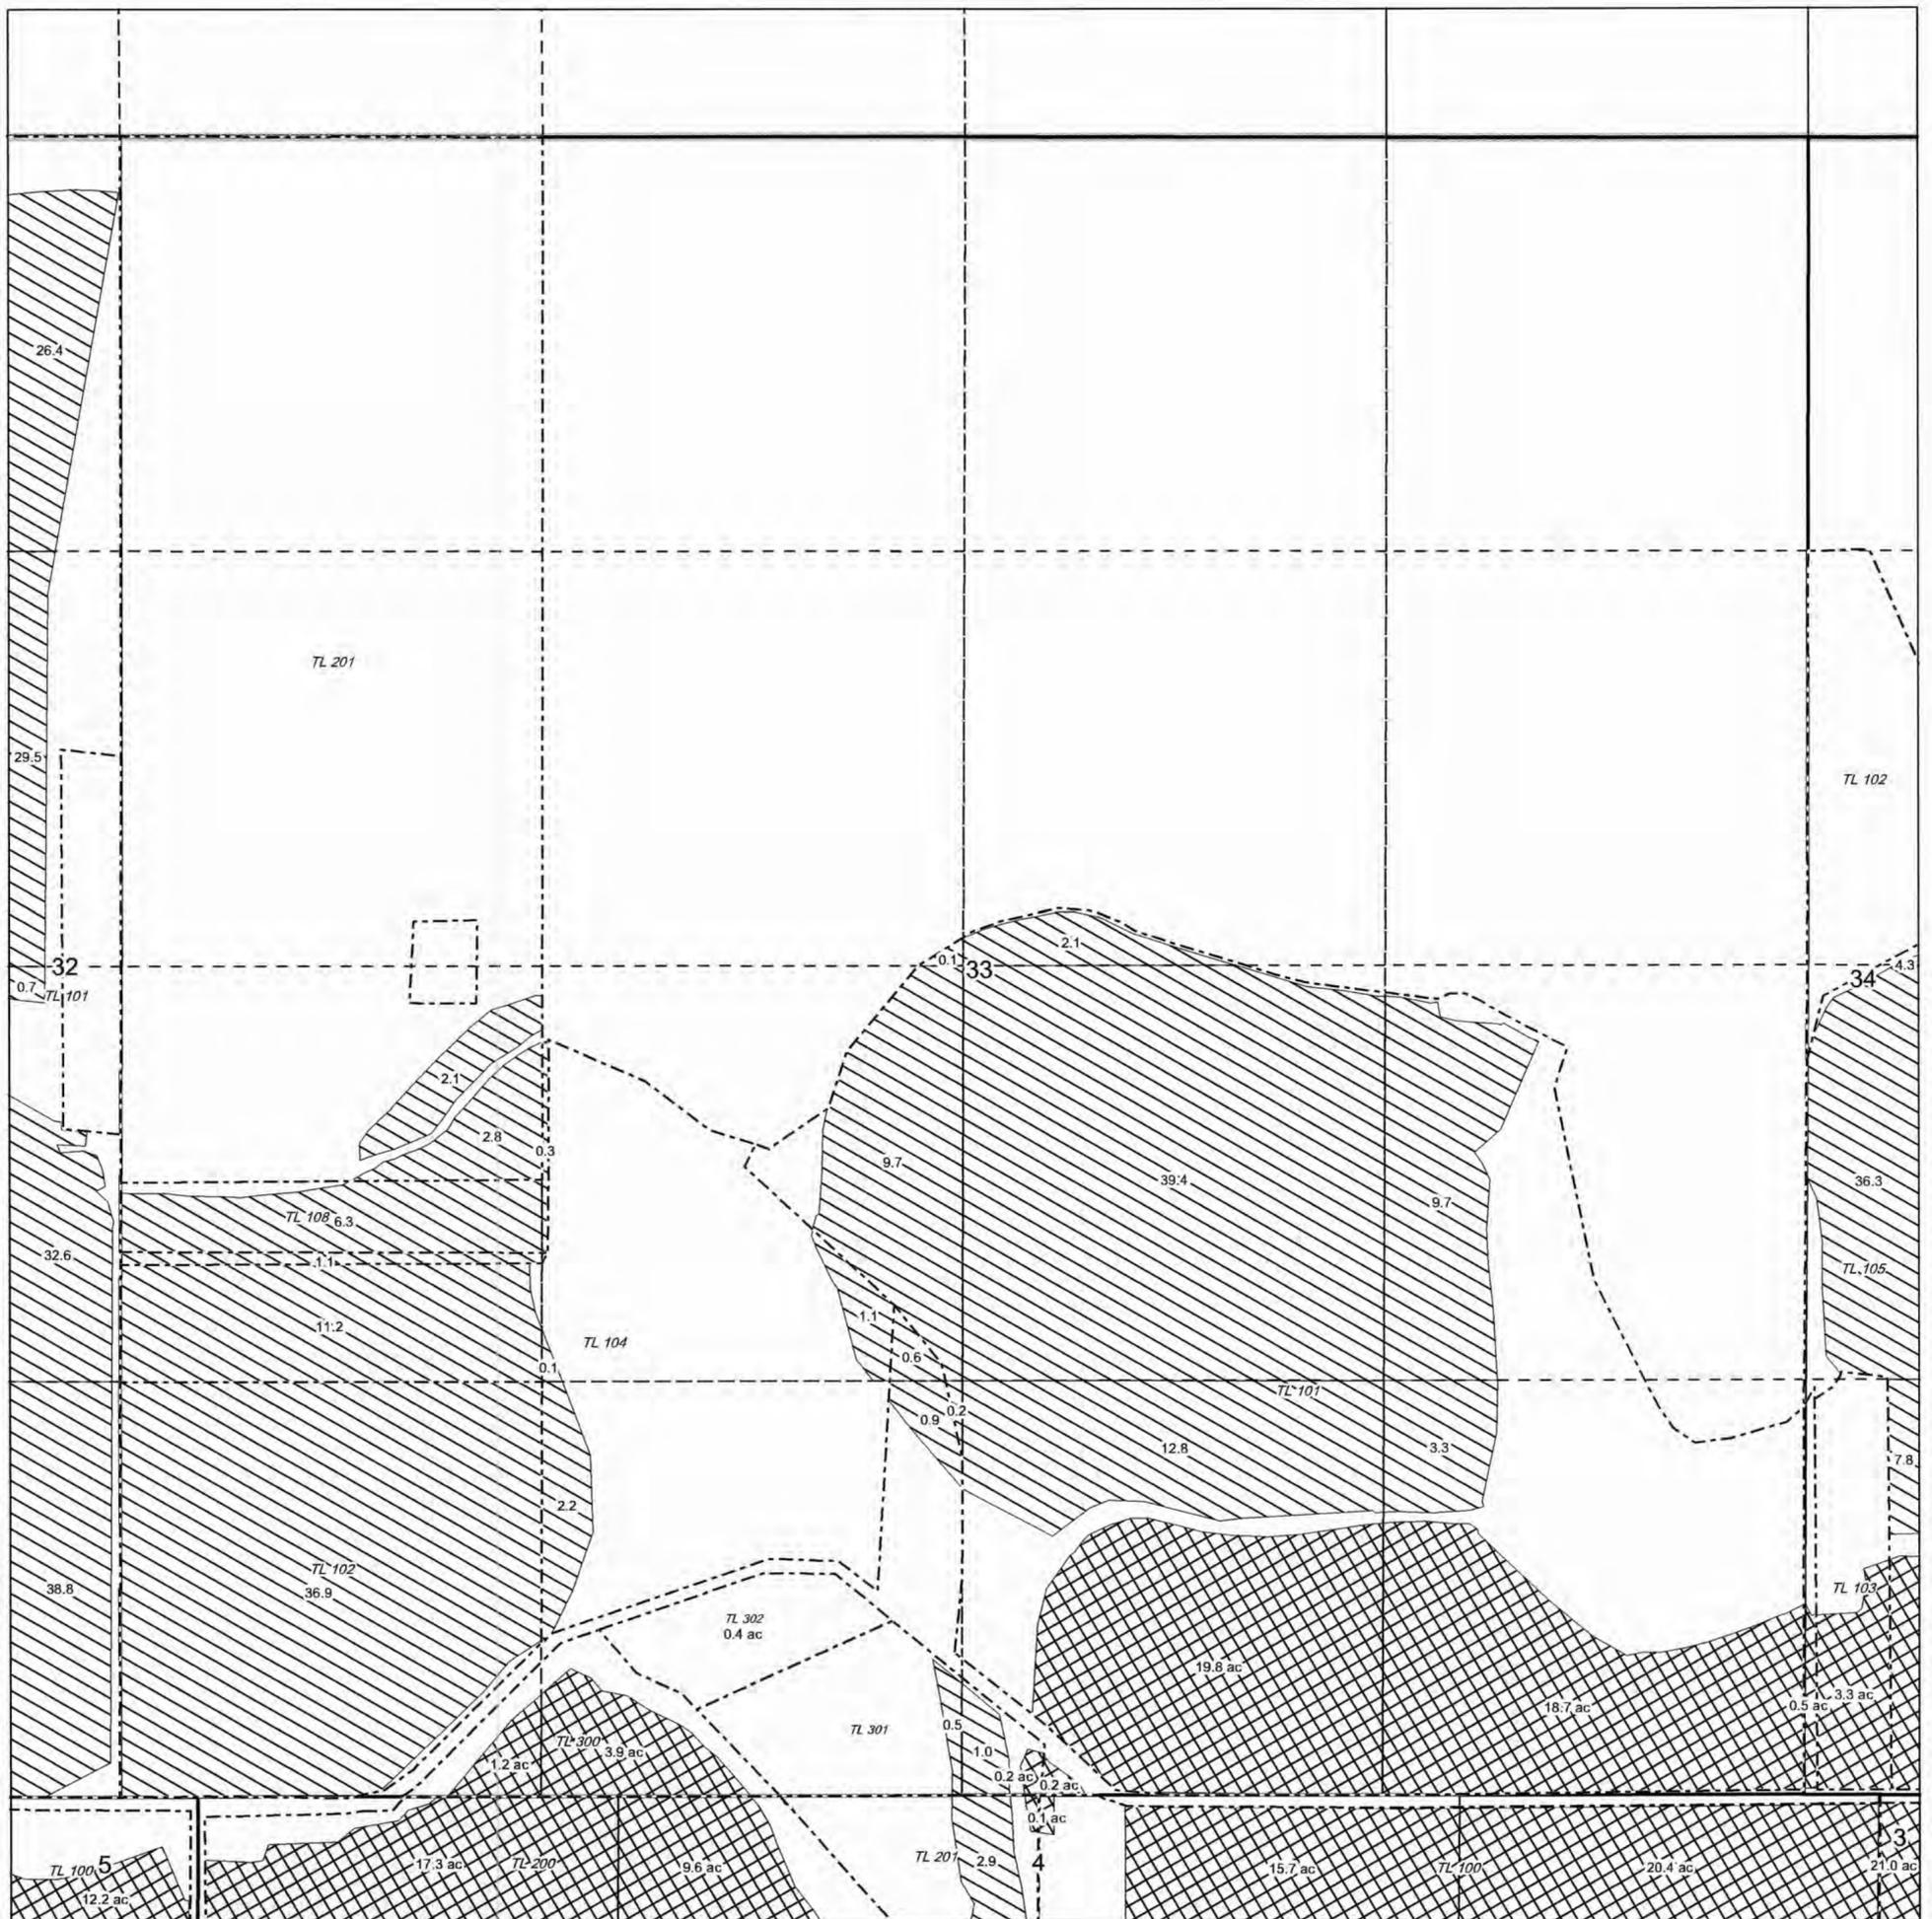

# OCHOCO IRRIGATION DISTRICT

## T. 13S., R. 15E., W.M., Section 34


SCALE: 1" = 400'

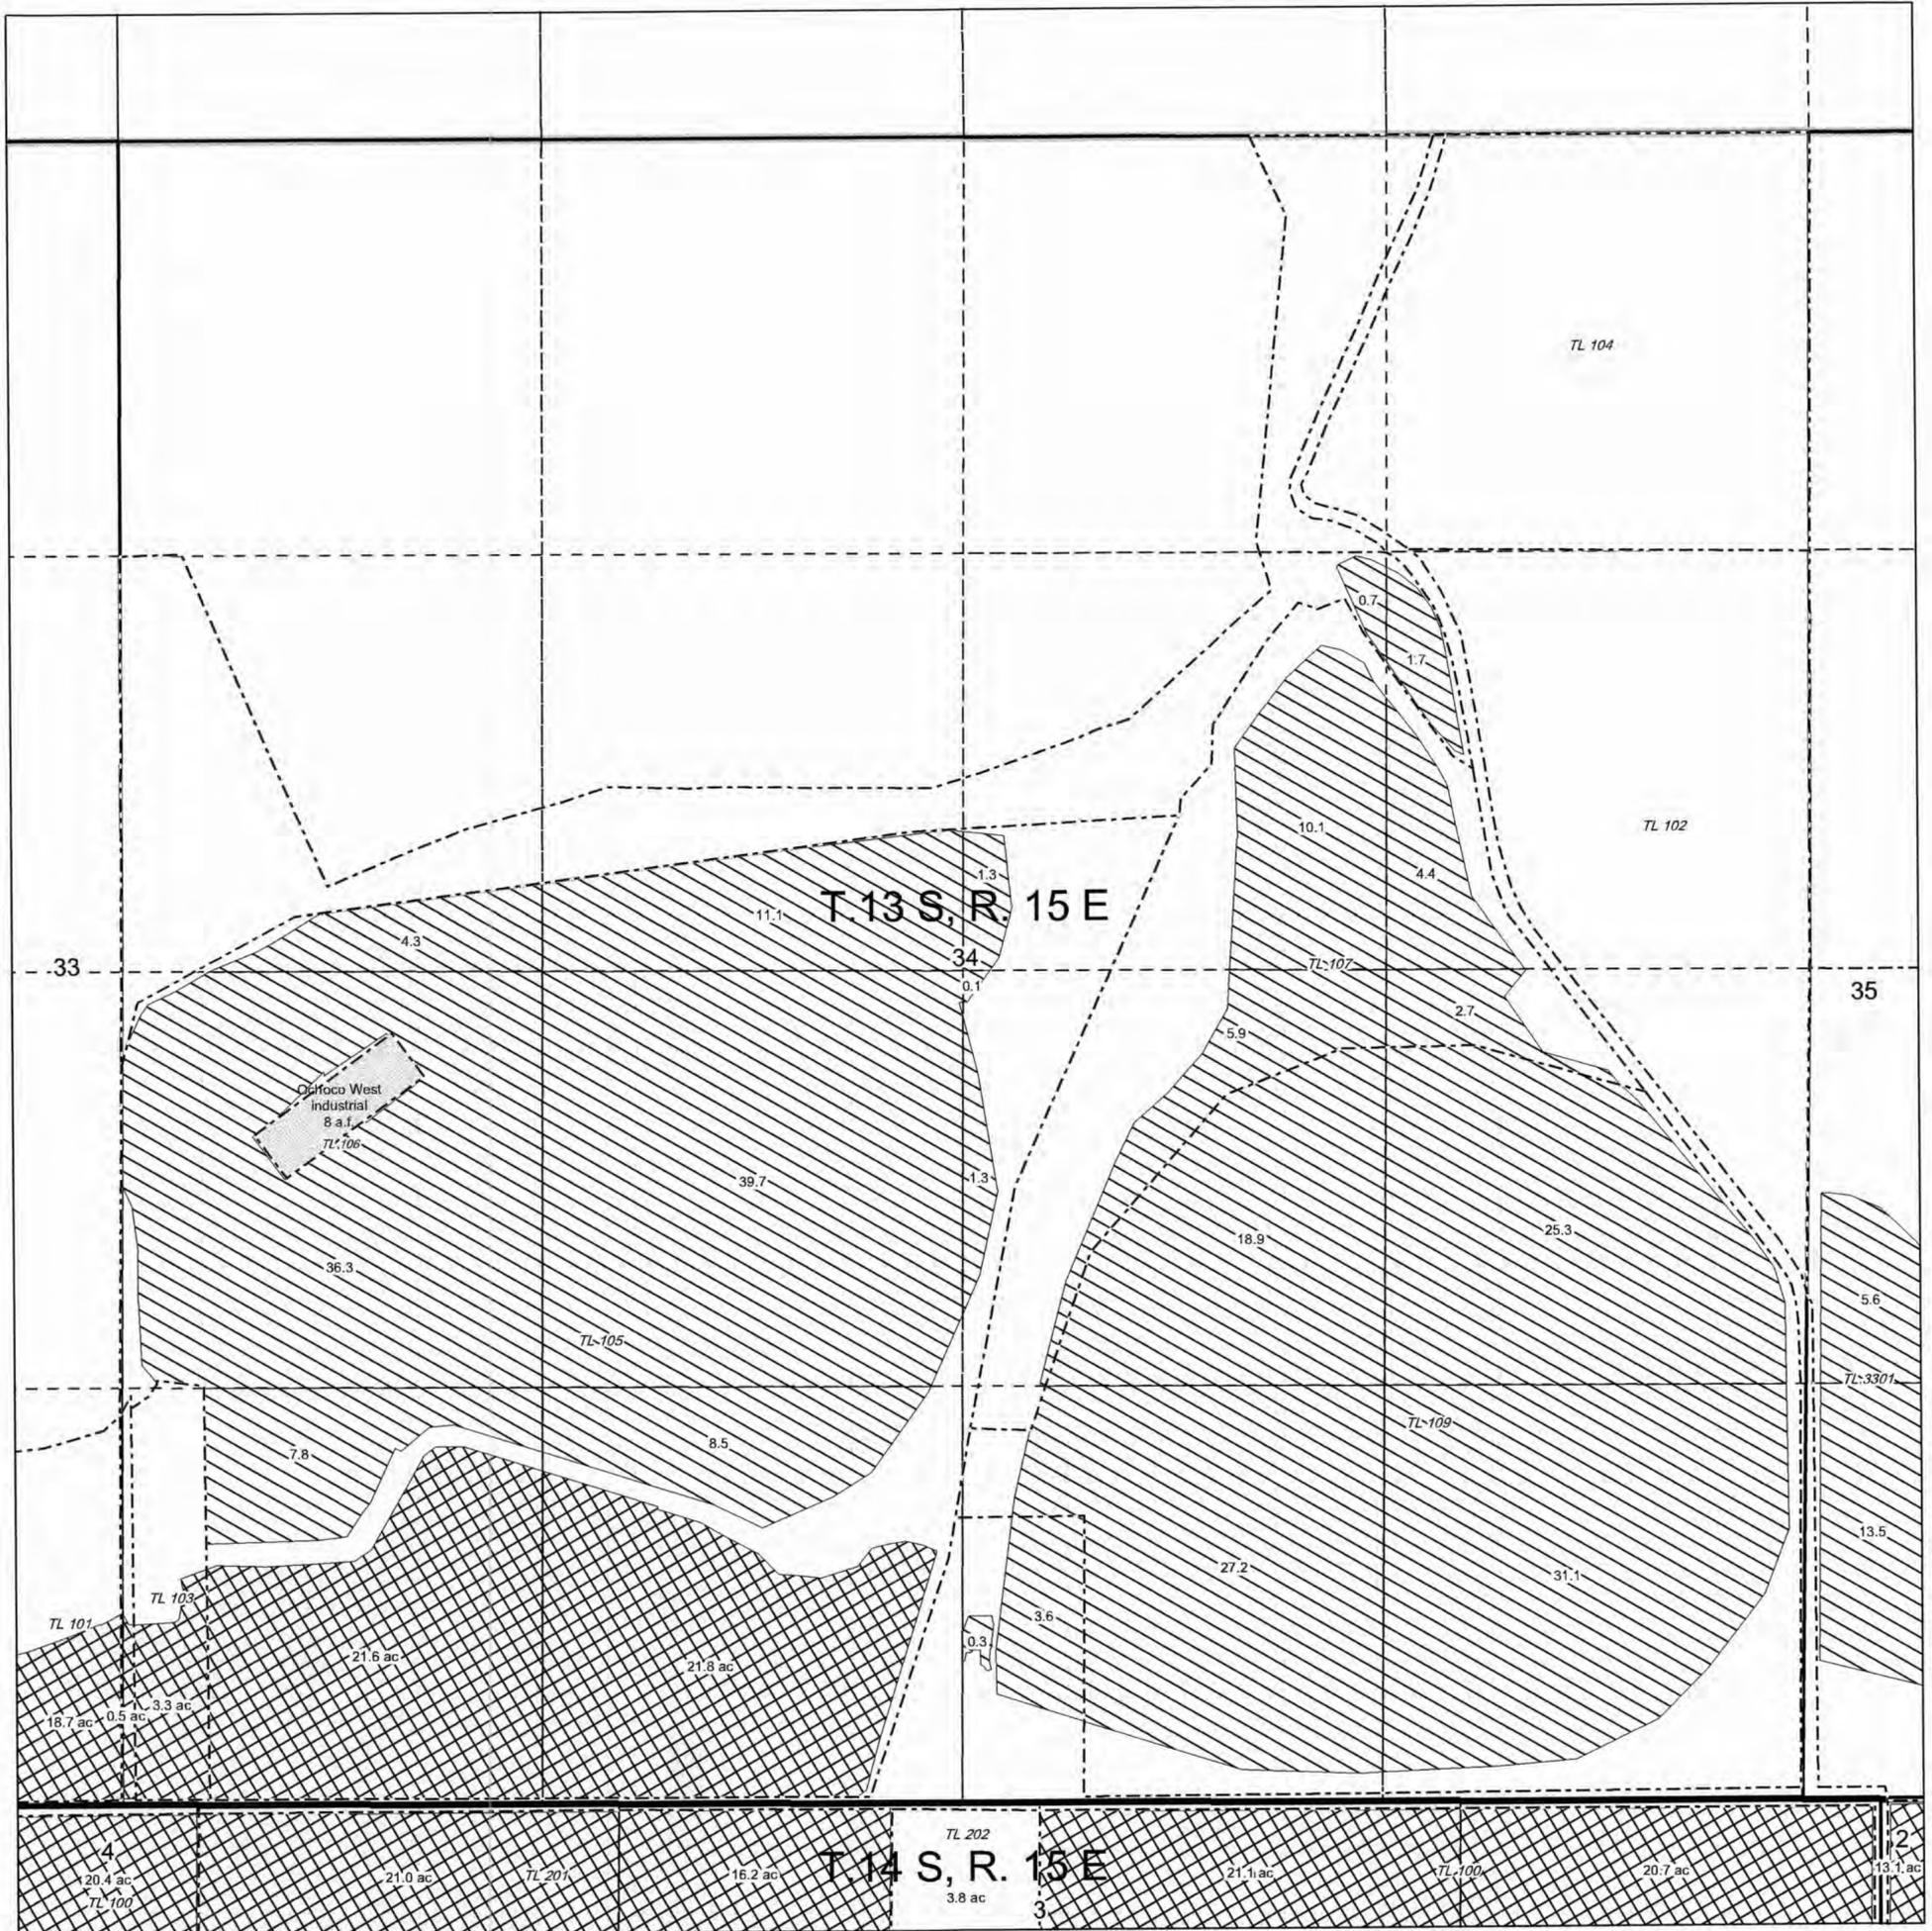

# OCHOCO IRRIGATION DISTRICT

T. 13S., R. 15E., W.M., Section 35


SCALE: 1" = 400'

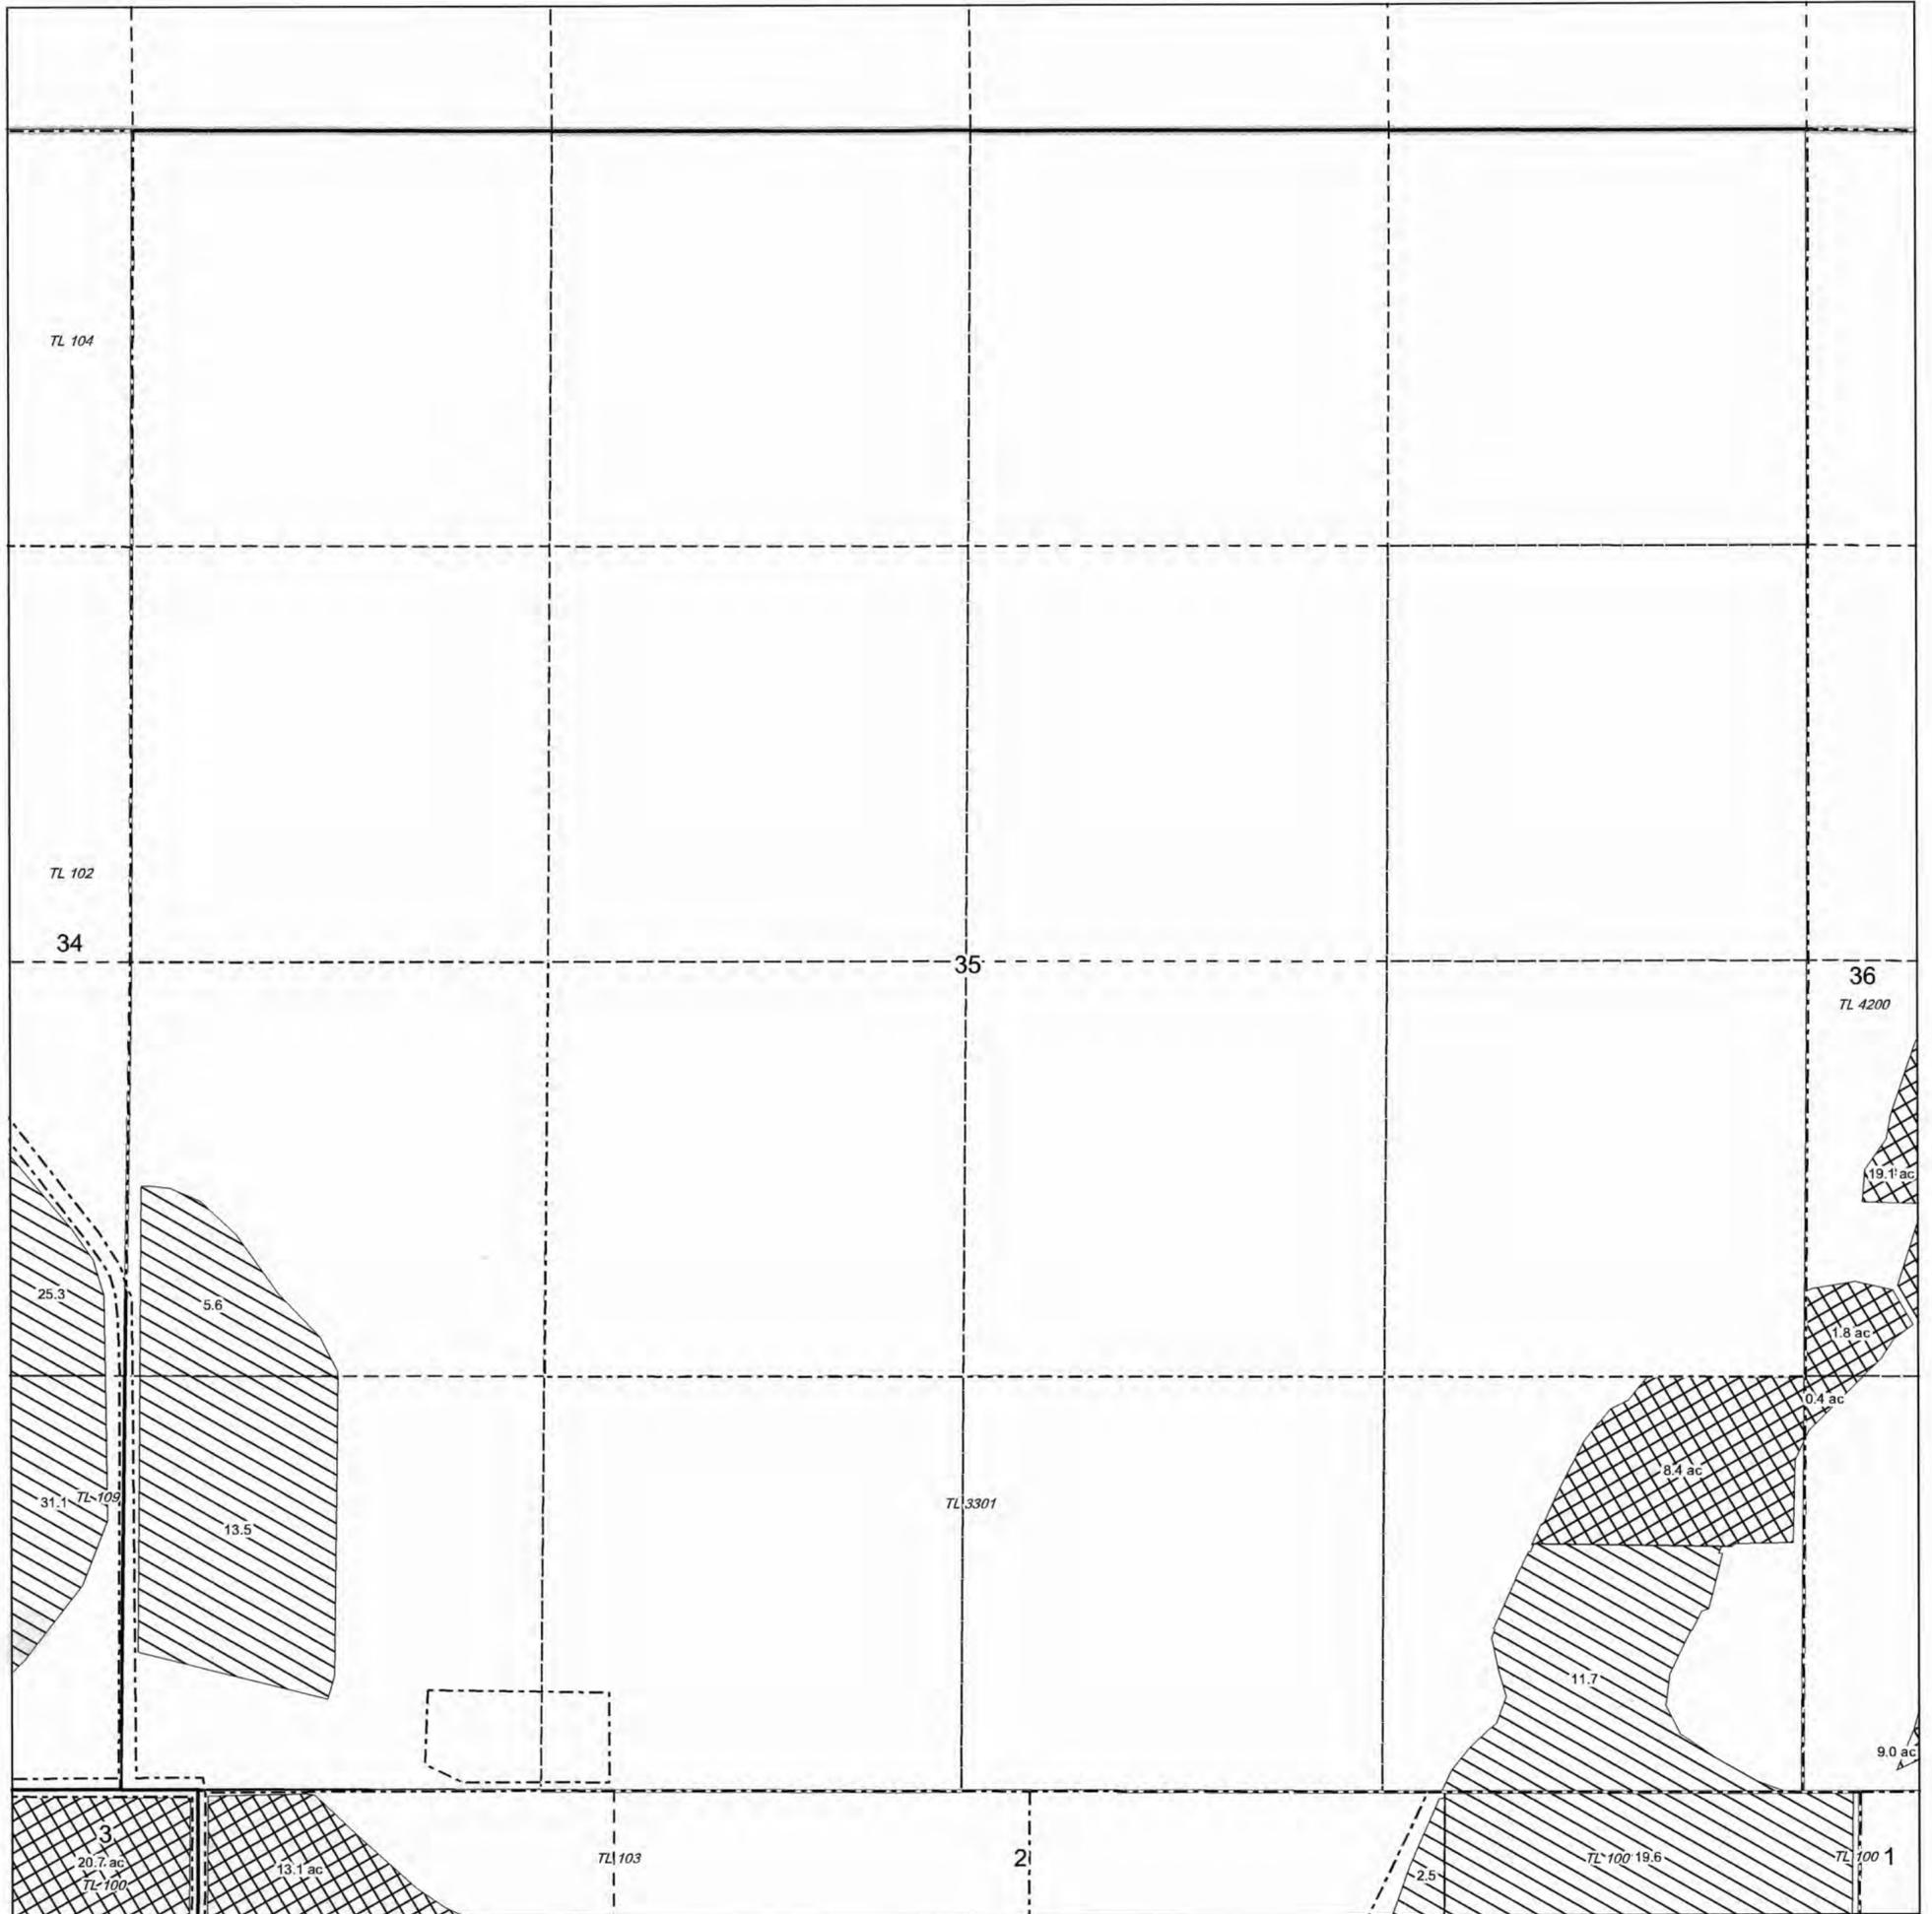

# OCHOCO IRRIGATION DISTRICT

T. 13S., R. 15E., W.M., Section 36


SCALE: 1" = 400'

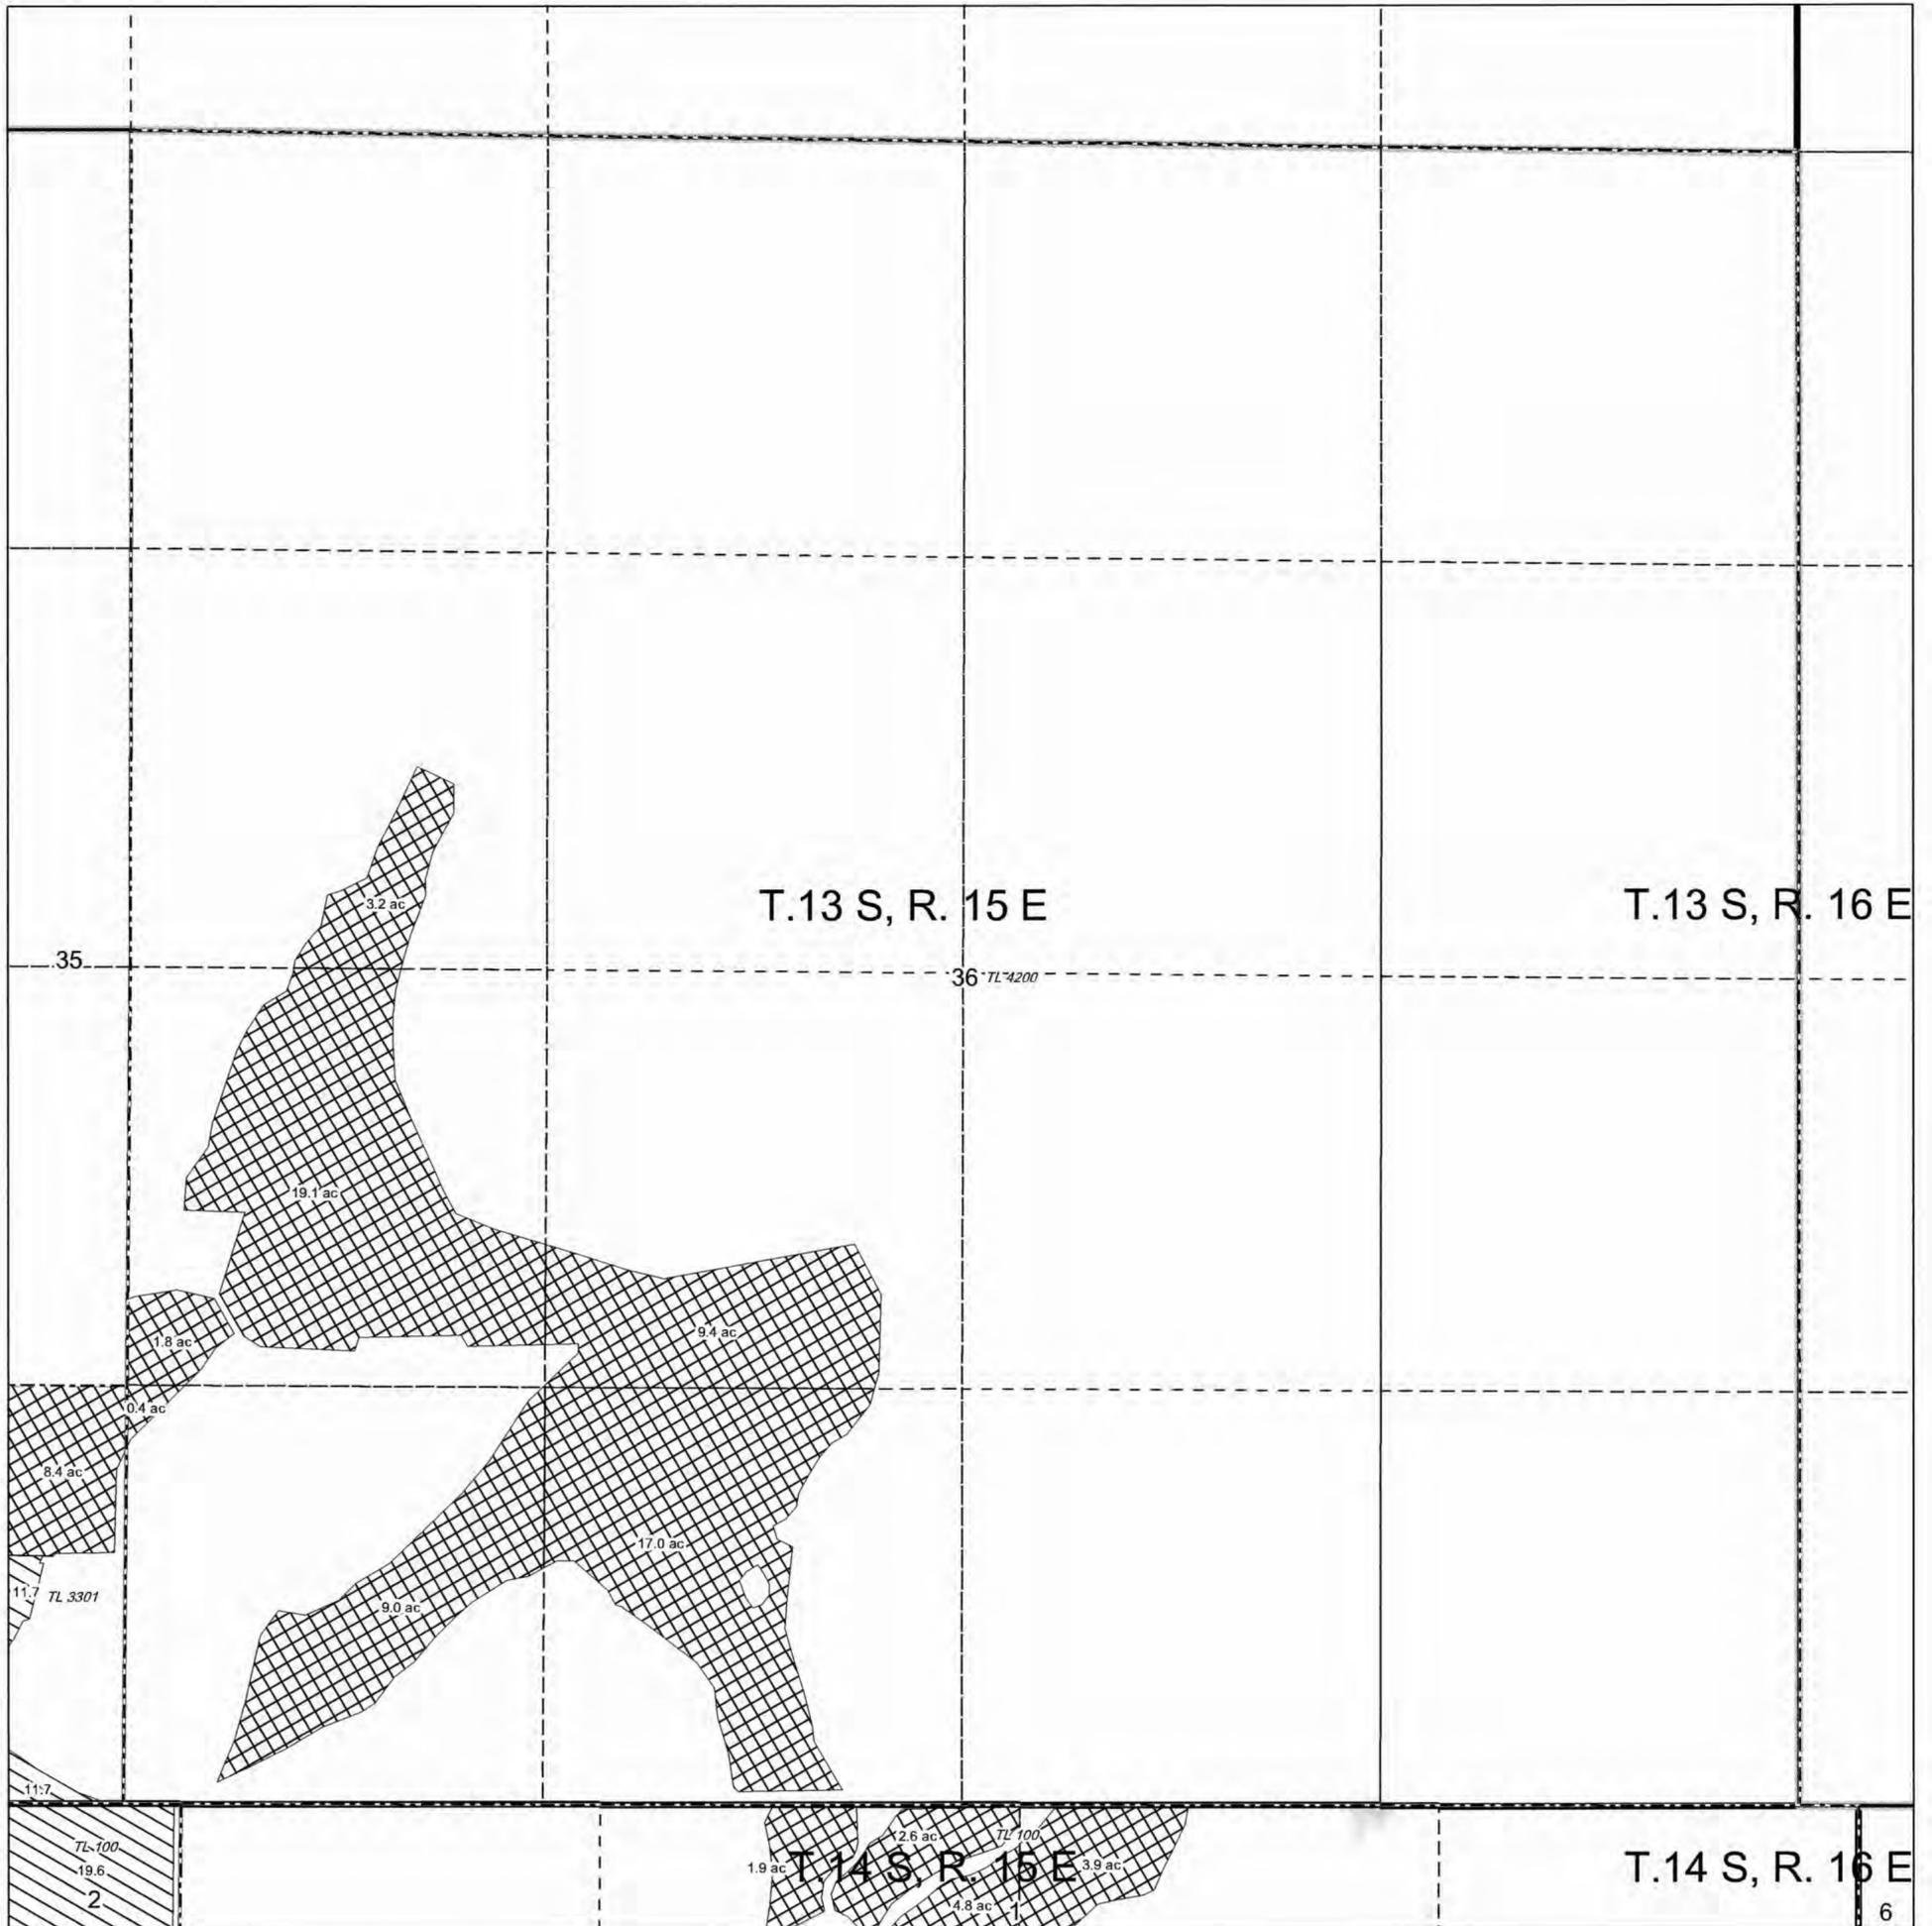

# OCHOCO IRRIGATION DISTRICT

T. 14S., R. 14E., W.M., Section 24


SCALE: 1" = 400'

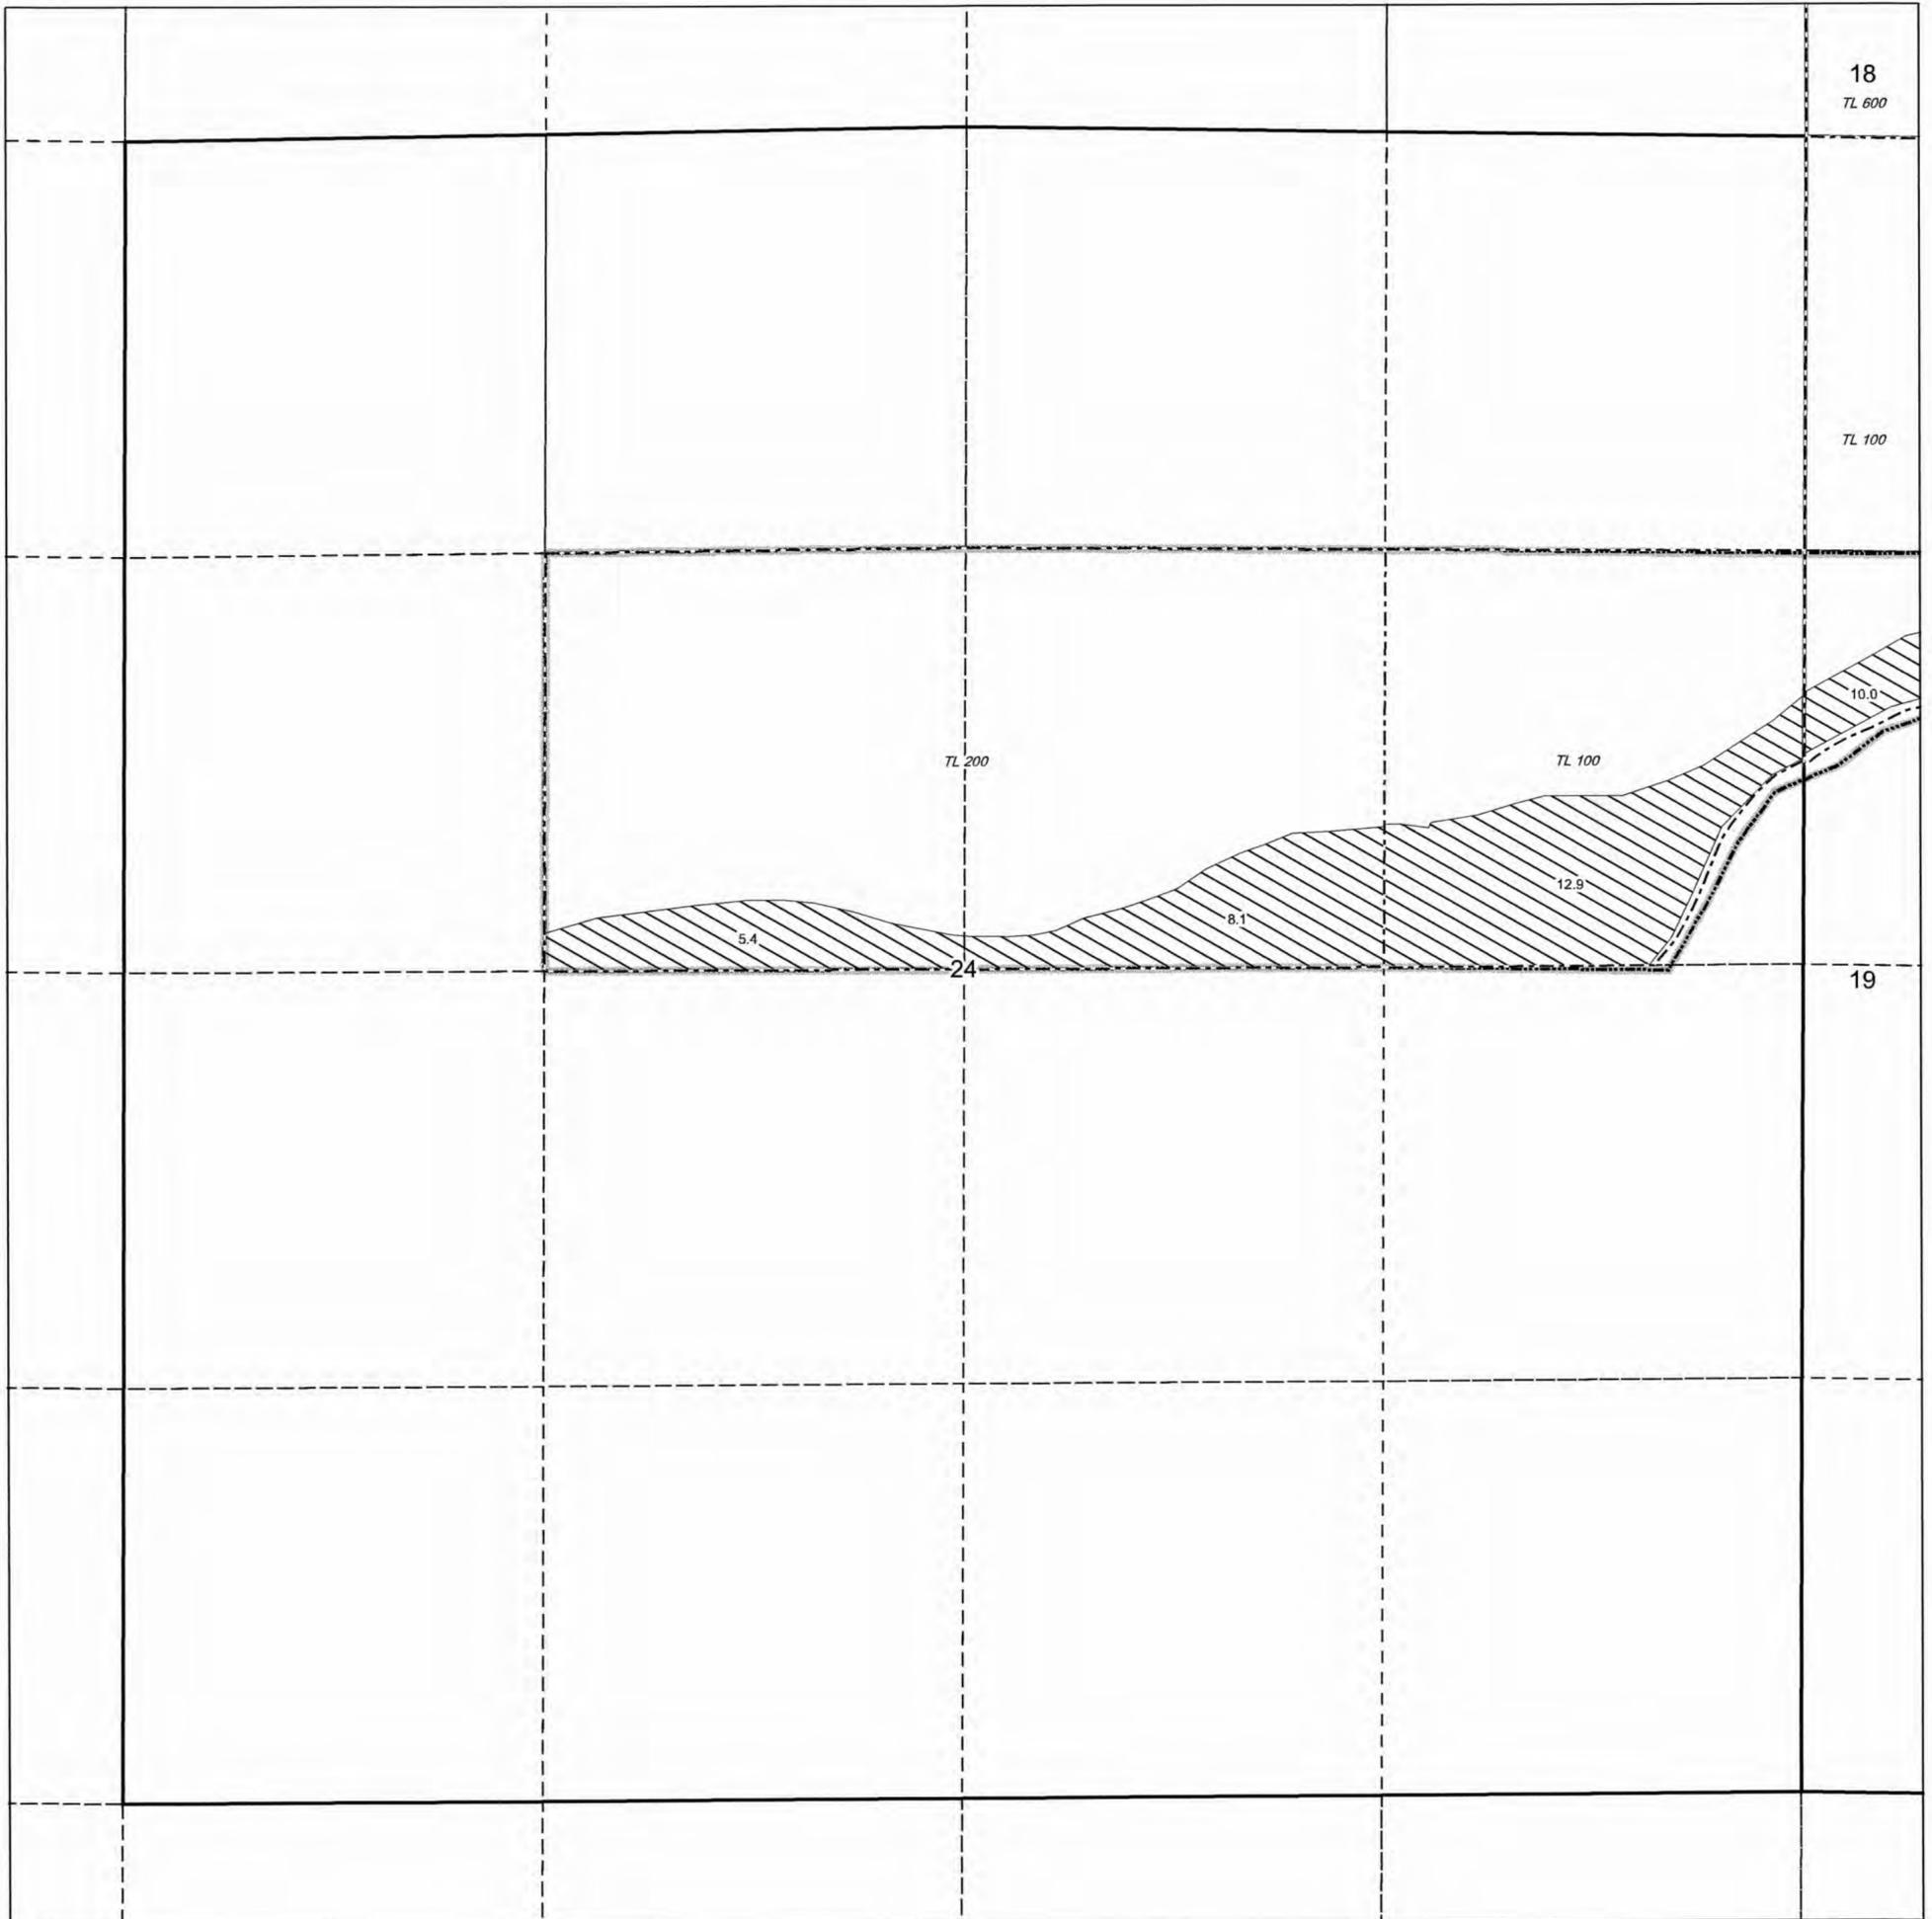

# OCHOCO IRRIGATION DISTRICT

## T. 14S., R. 15E., W.M., Section 1


SCALE: 1" = 400'

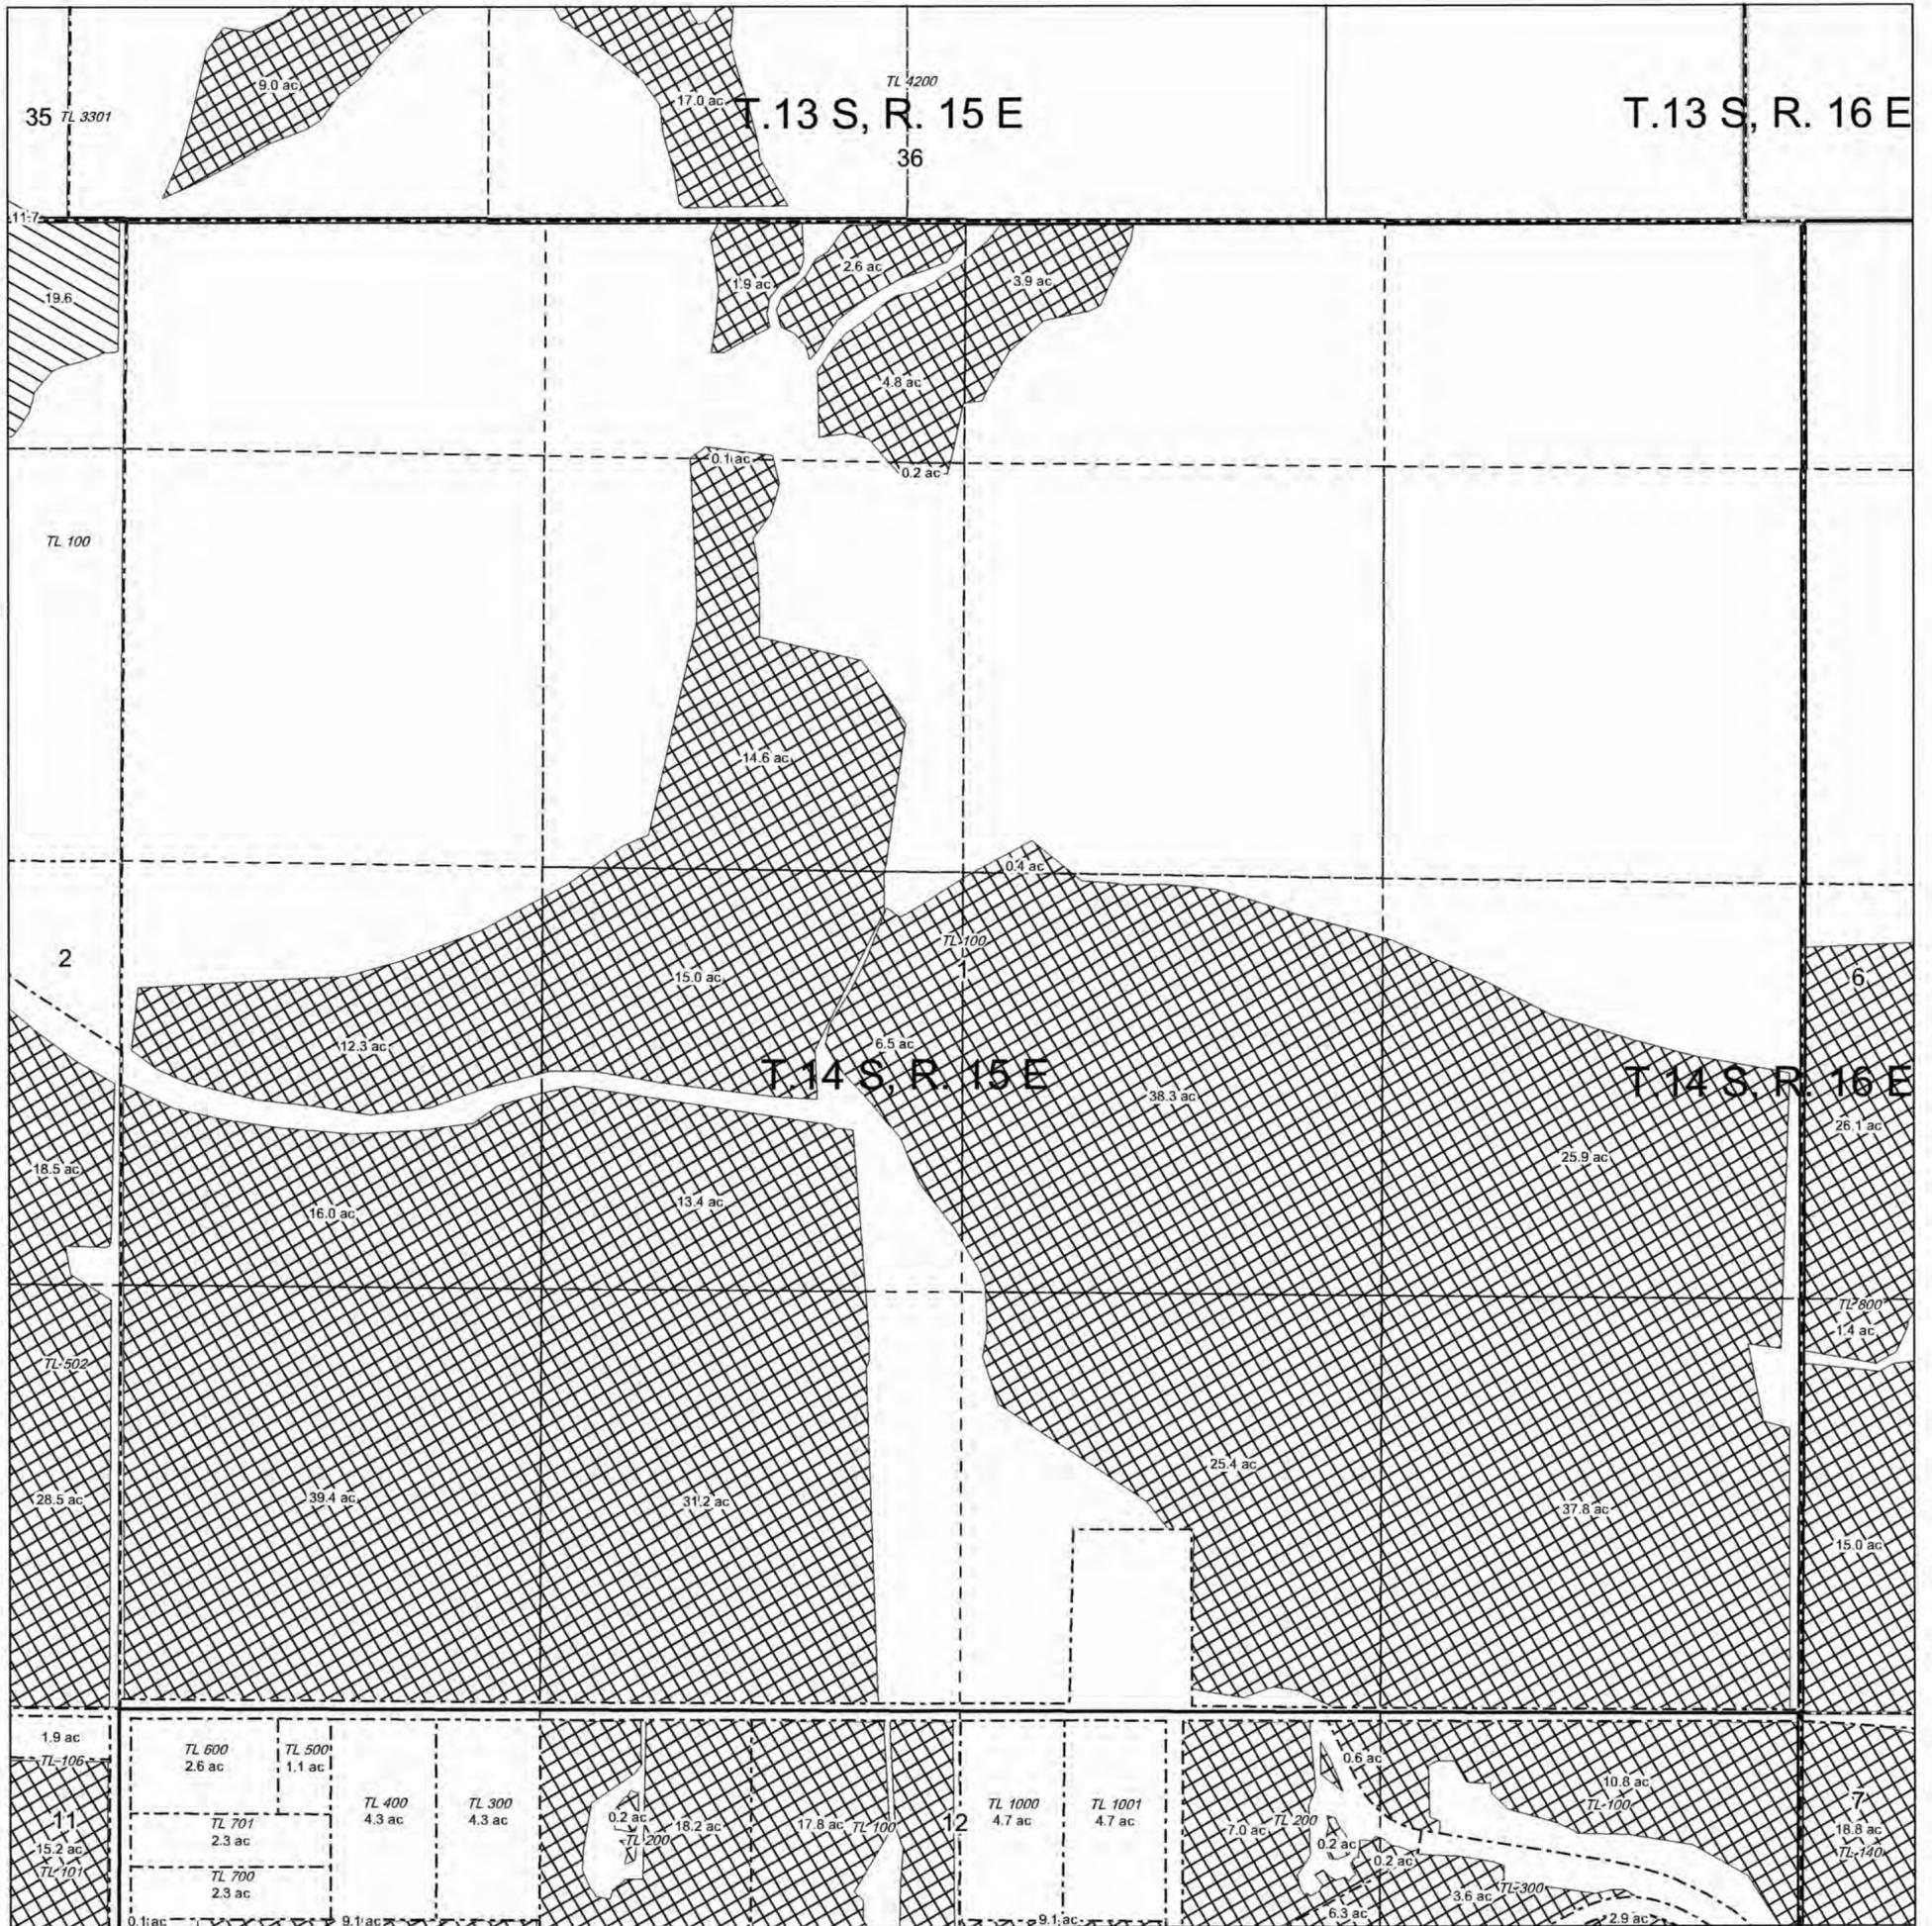

# OCHOCO IRRIGATION DISTRICT

## T. 14S., R. 15E., W.M., Section 2


SCALE: 1" = 400'

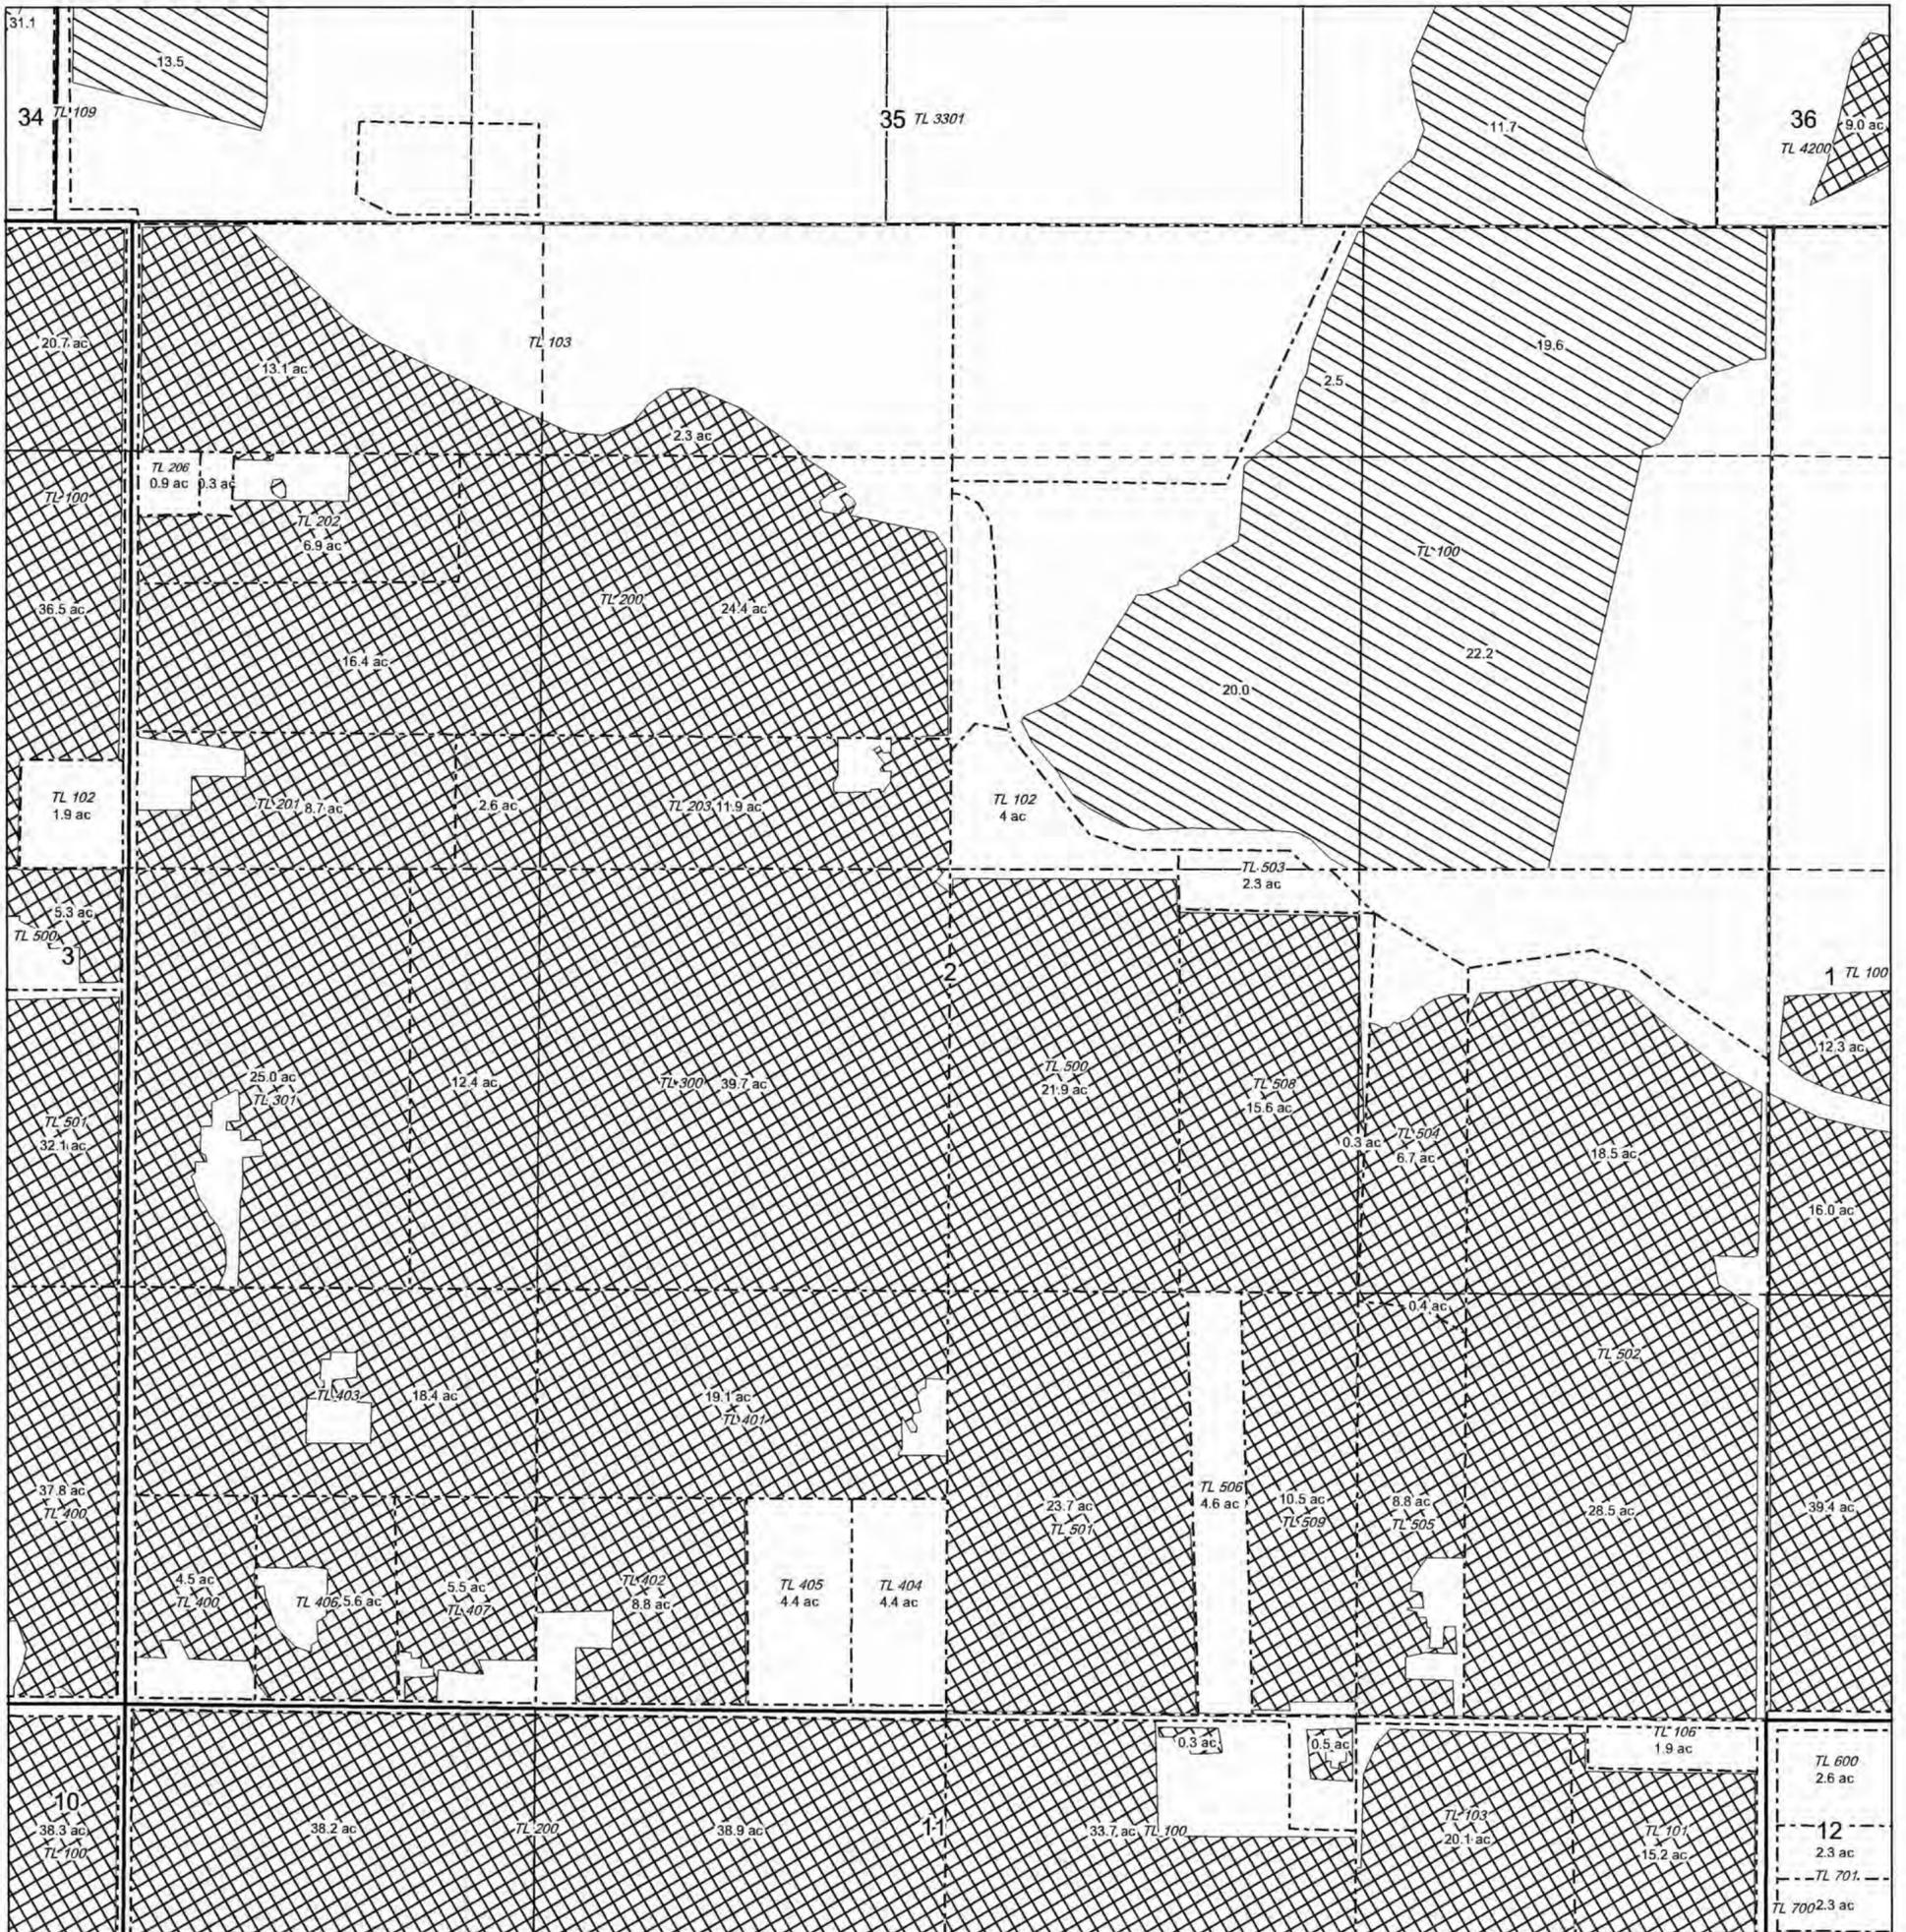

# OCHOCO IRRIGATION DISTRICT

## T. 14S., R. 15E., W.M., Section 3


SCALE: 1" = 400'

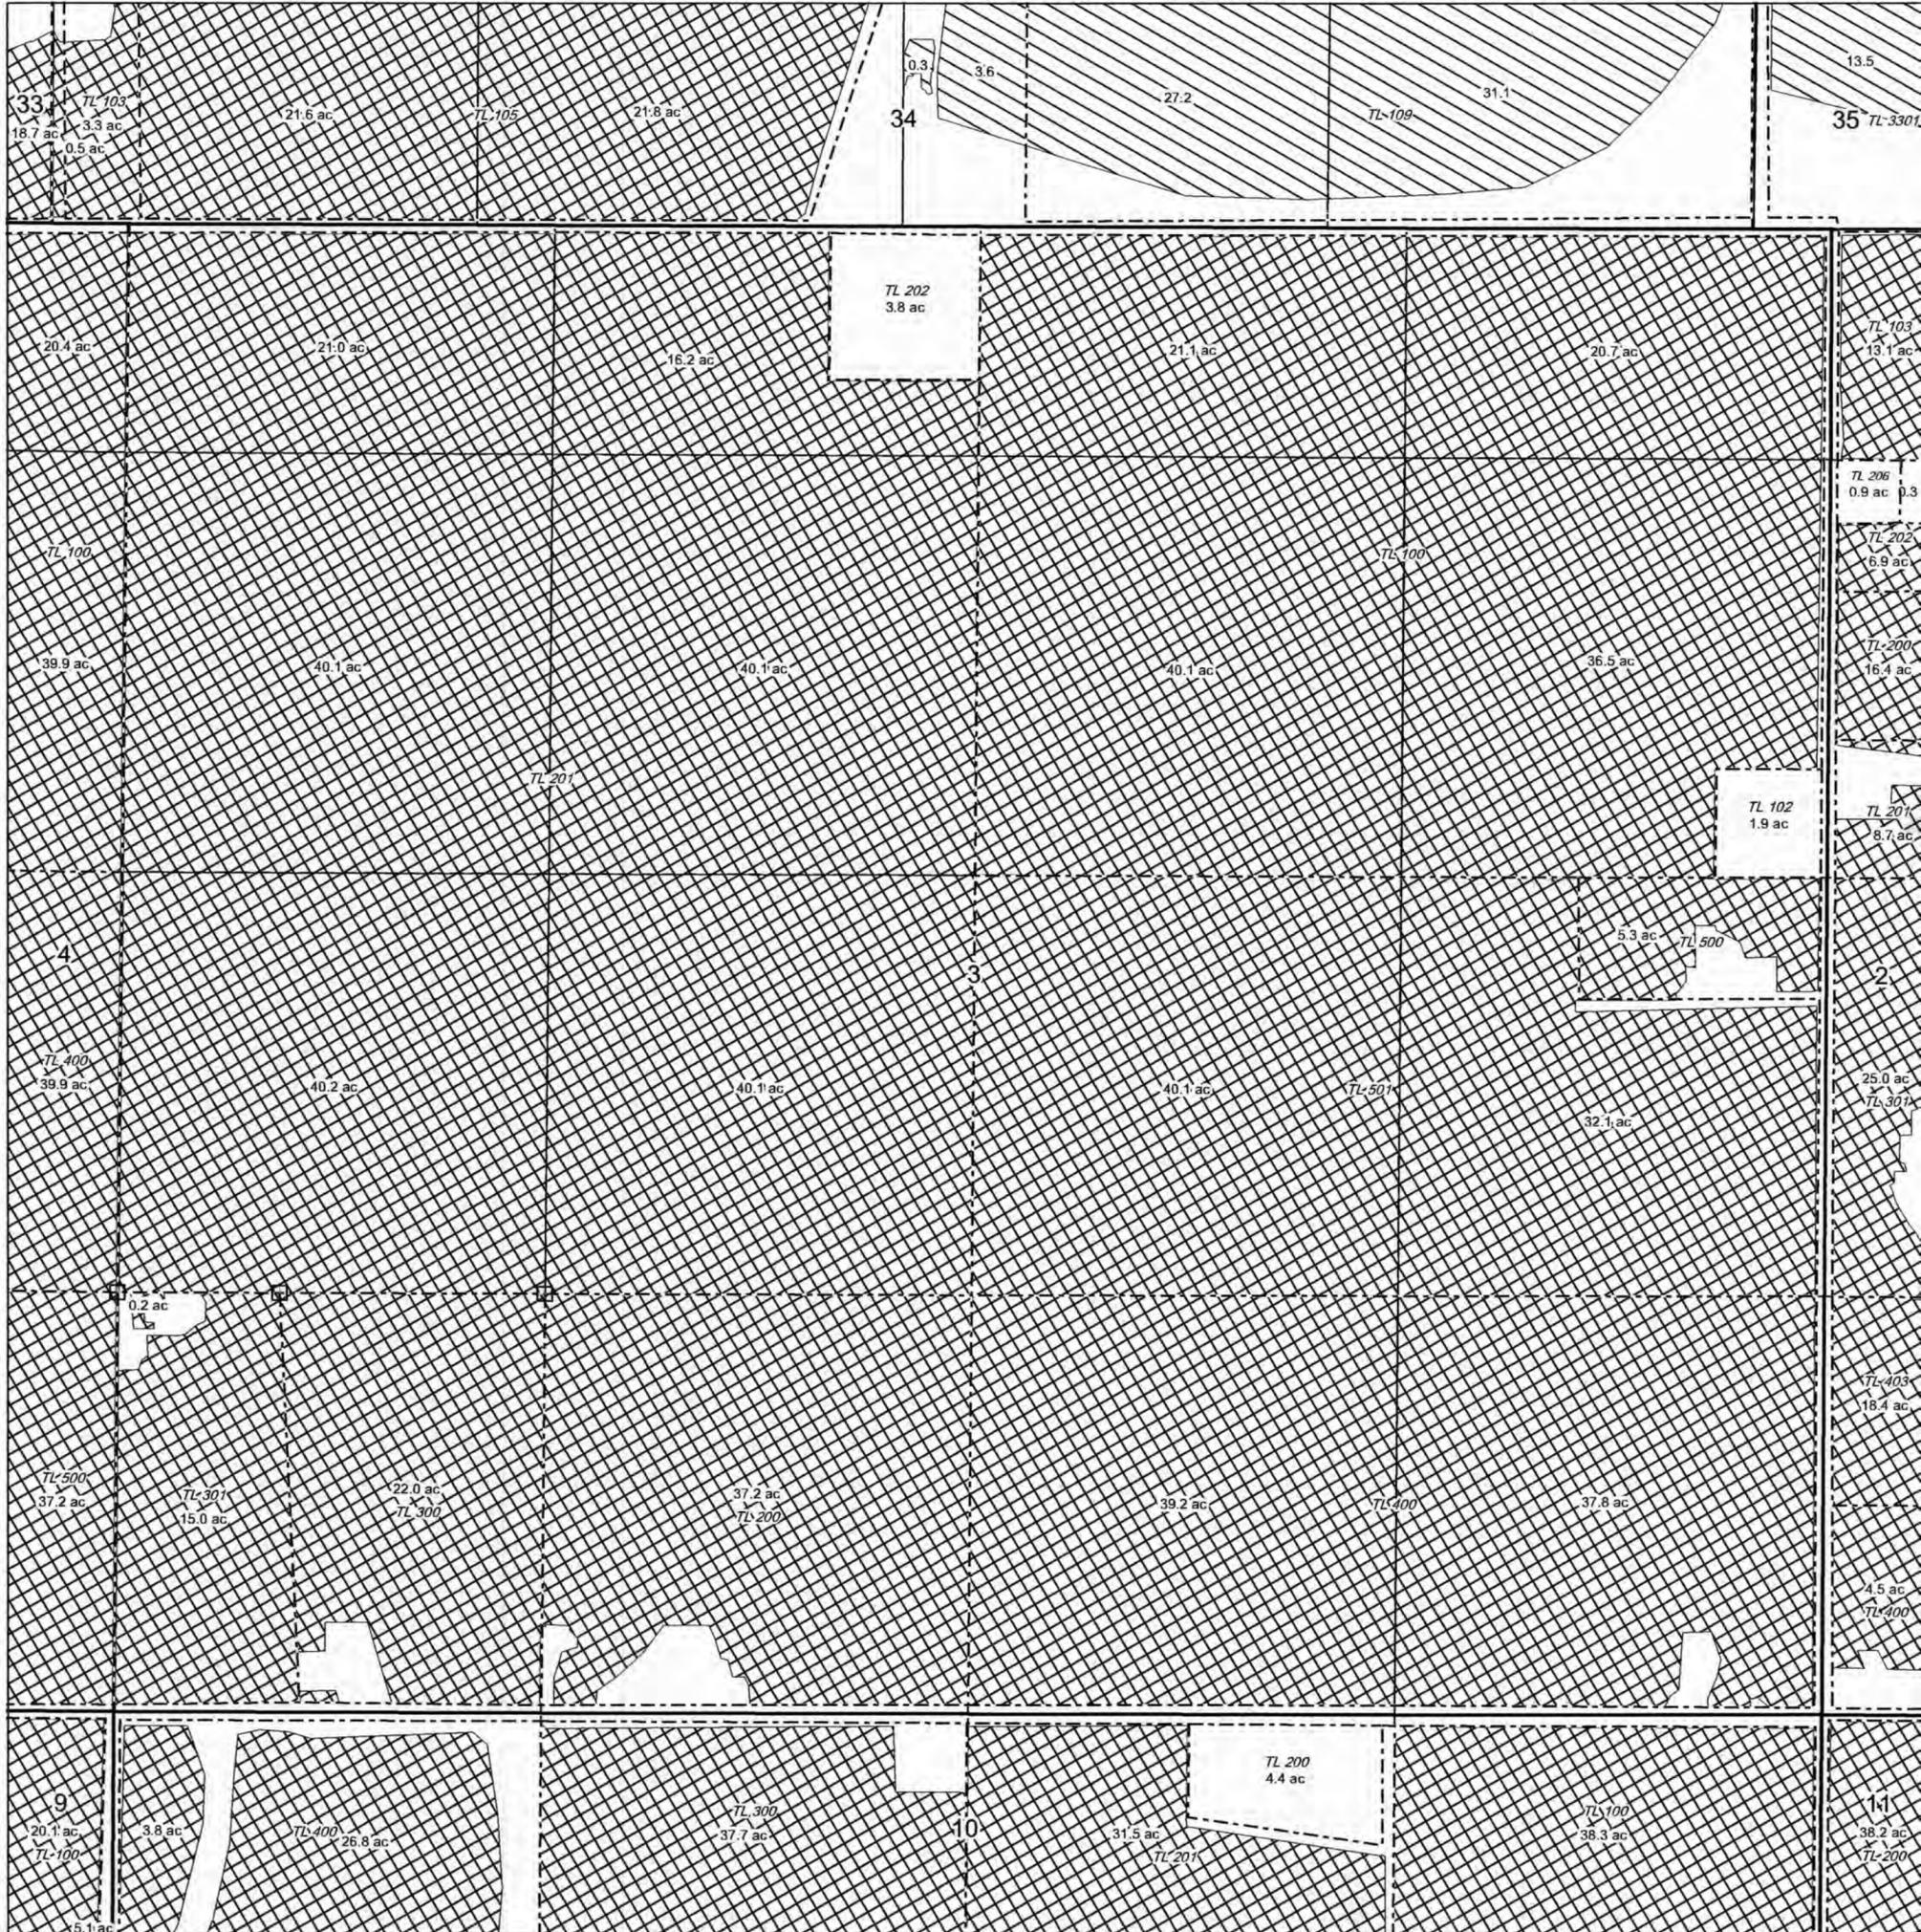

# OCHOCO IRRIGATION DISTRICT

## T. 14S., R. 15E., W.M., Section 4


SCALE: 1" = 400'

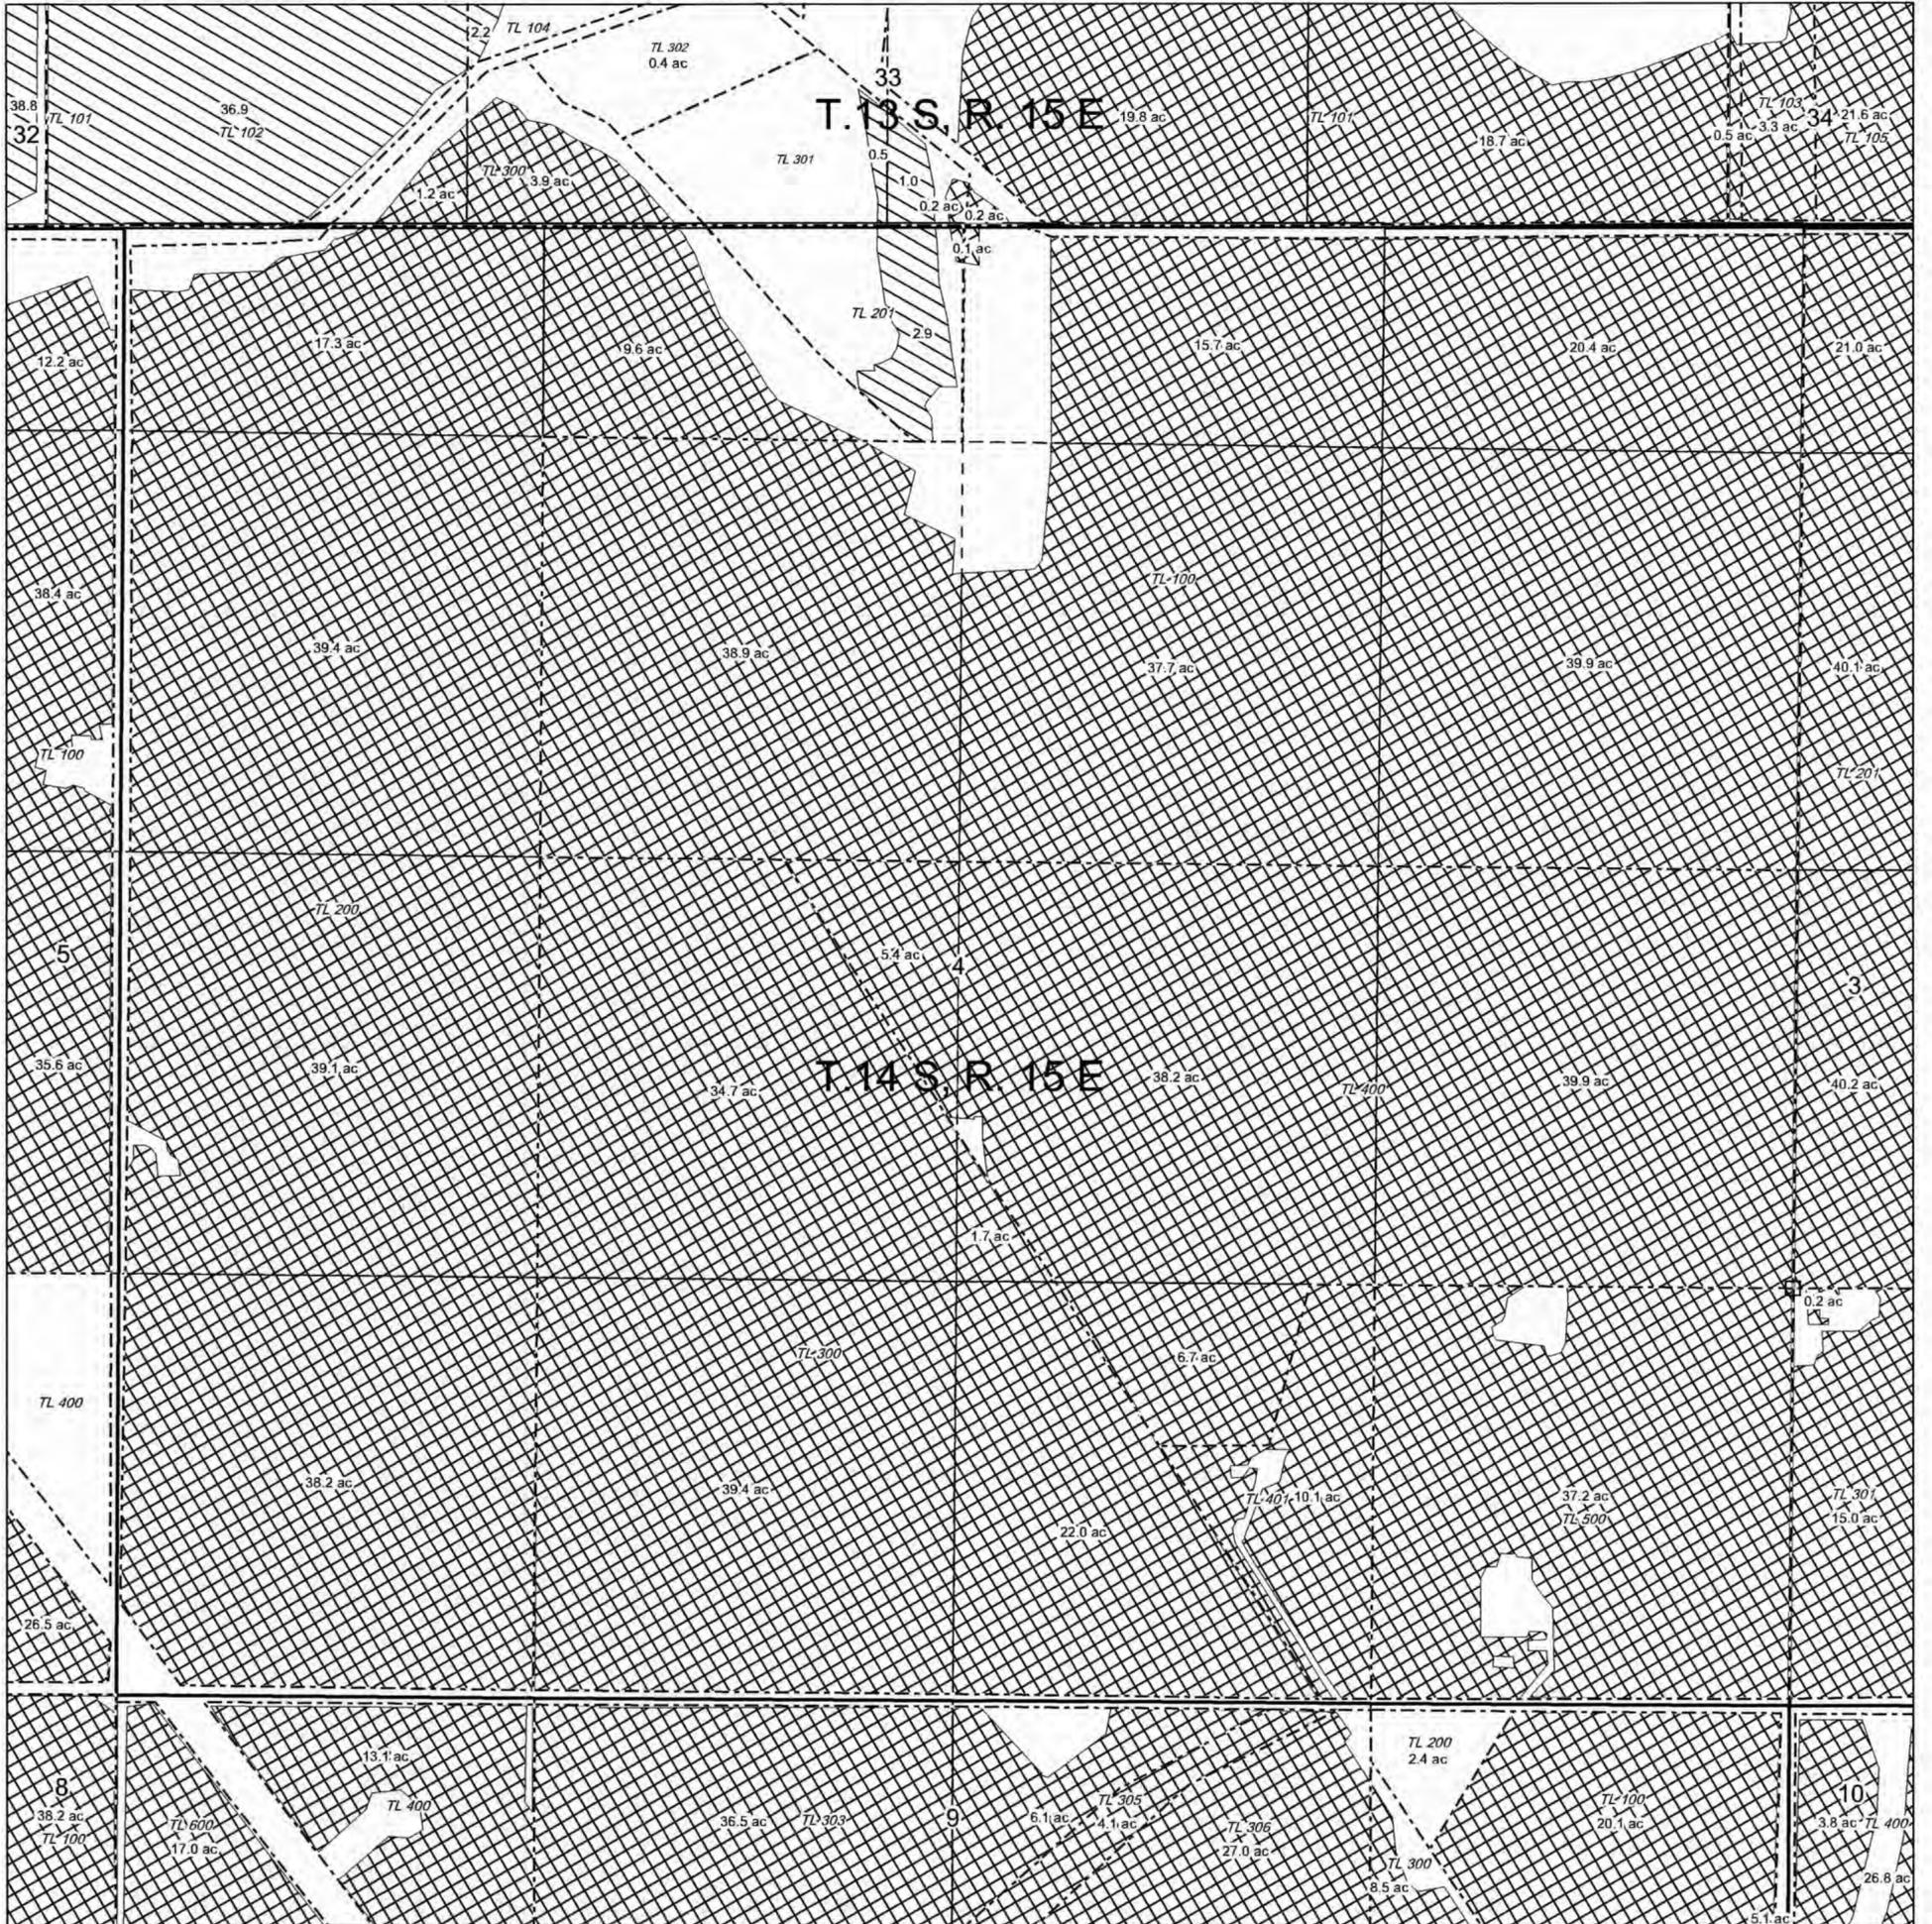

# OCHOCO IRRIGATION DISTRICT

## T. 14S., R. 15E., W.M., Section 5


SCALE: 1" = 400'

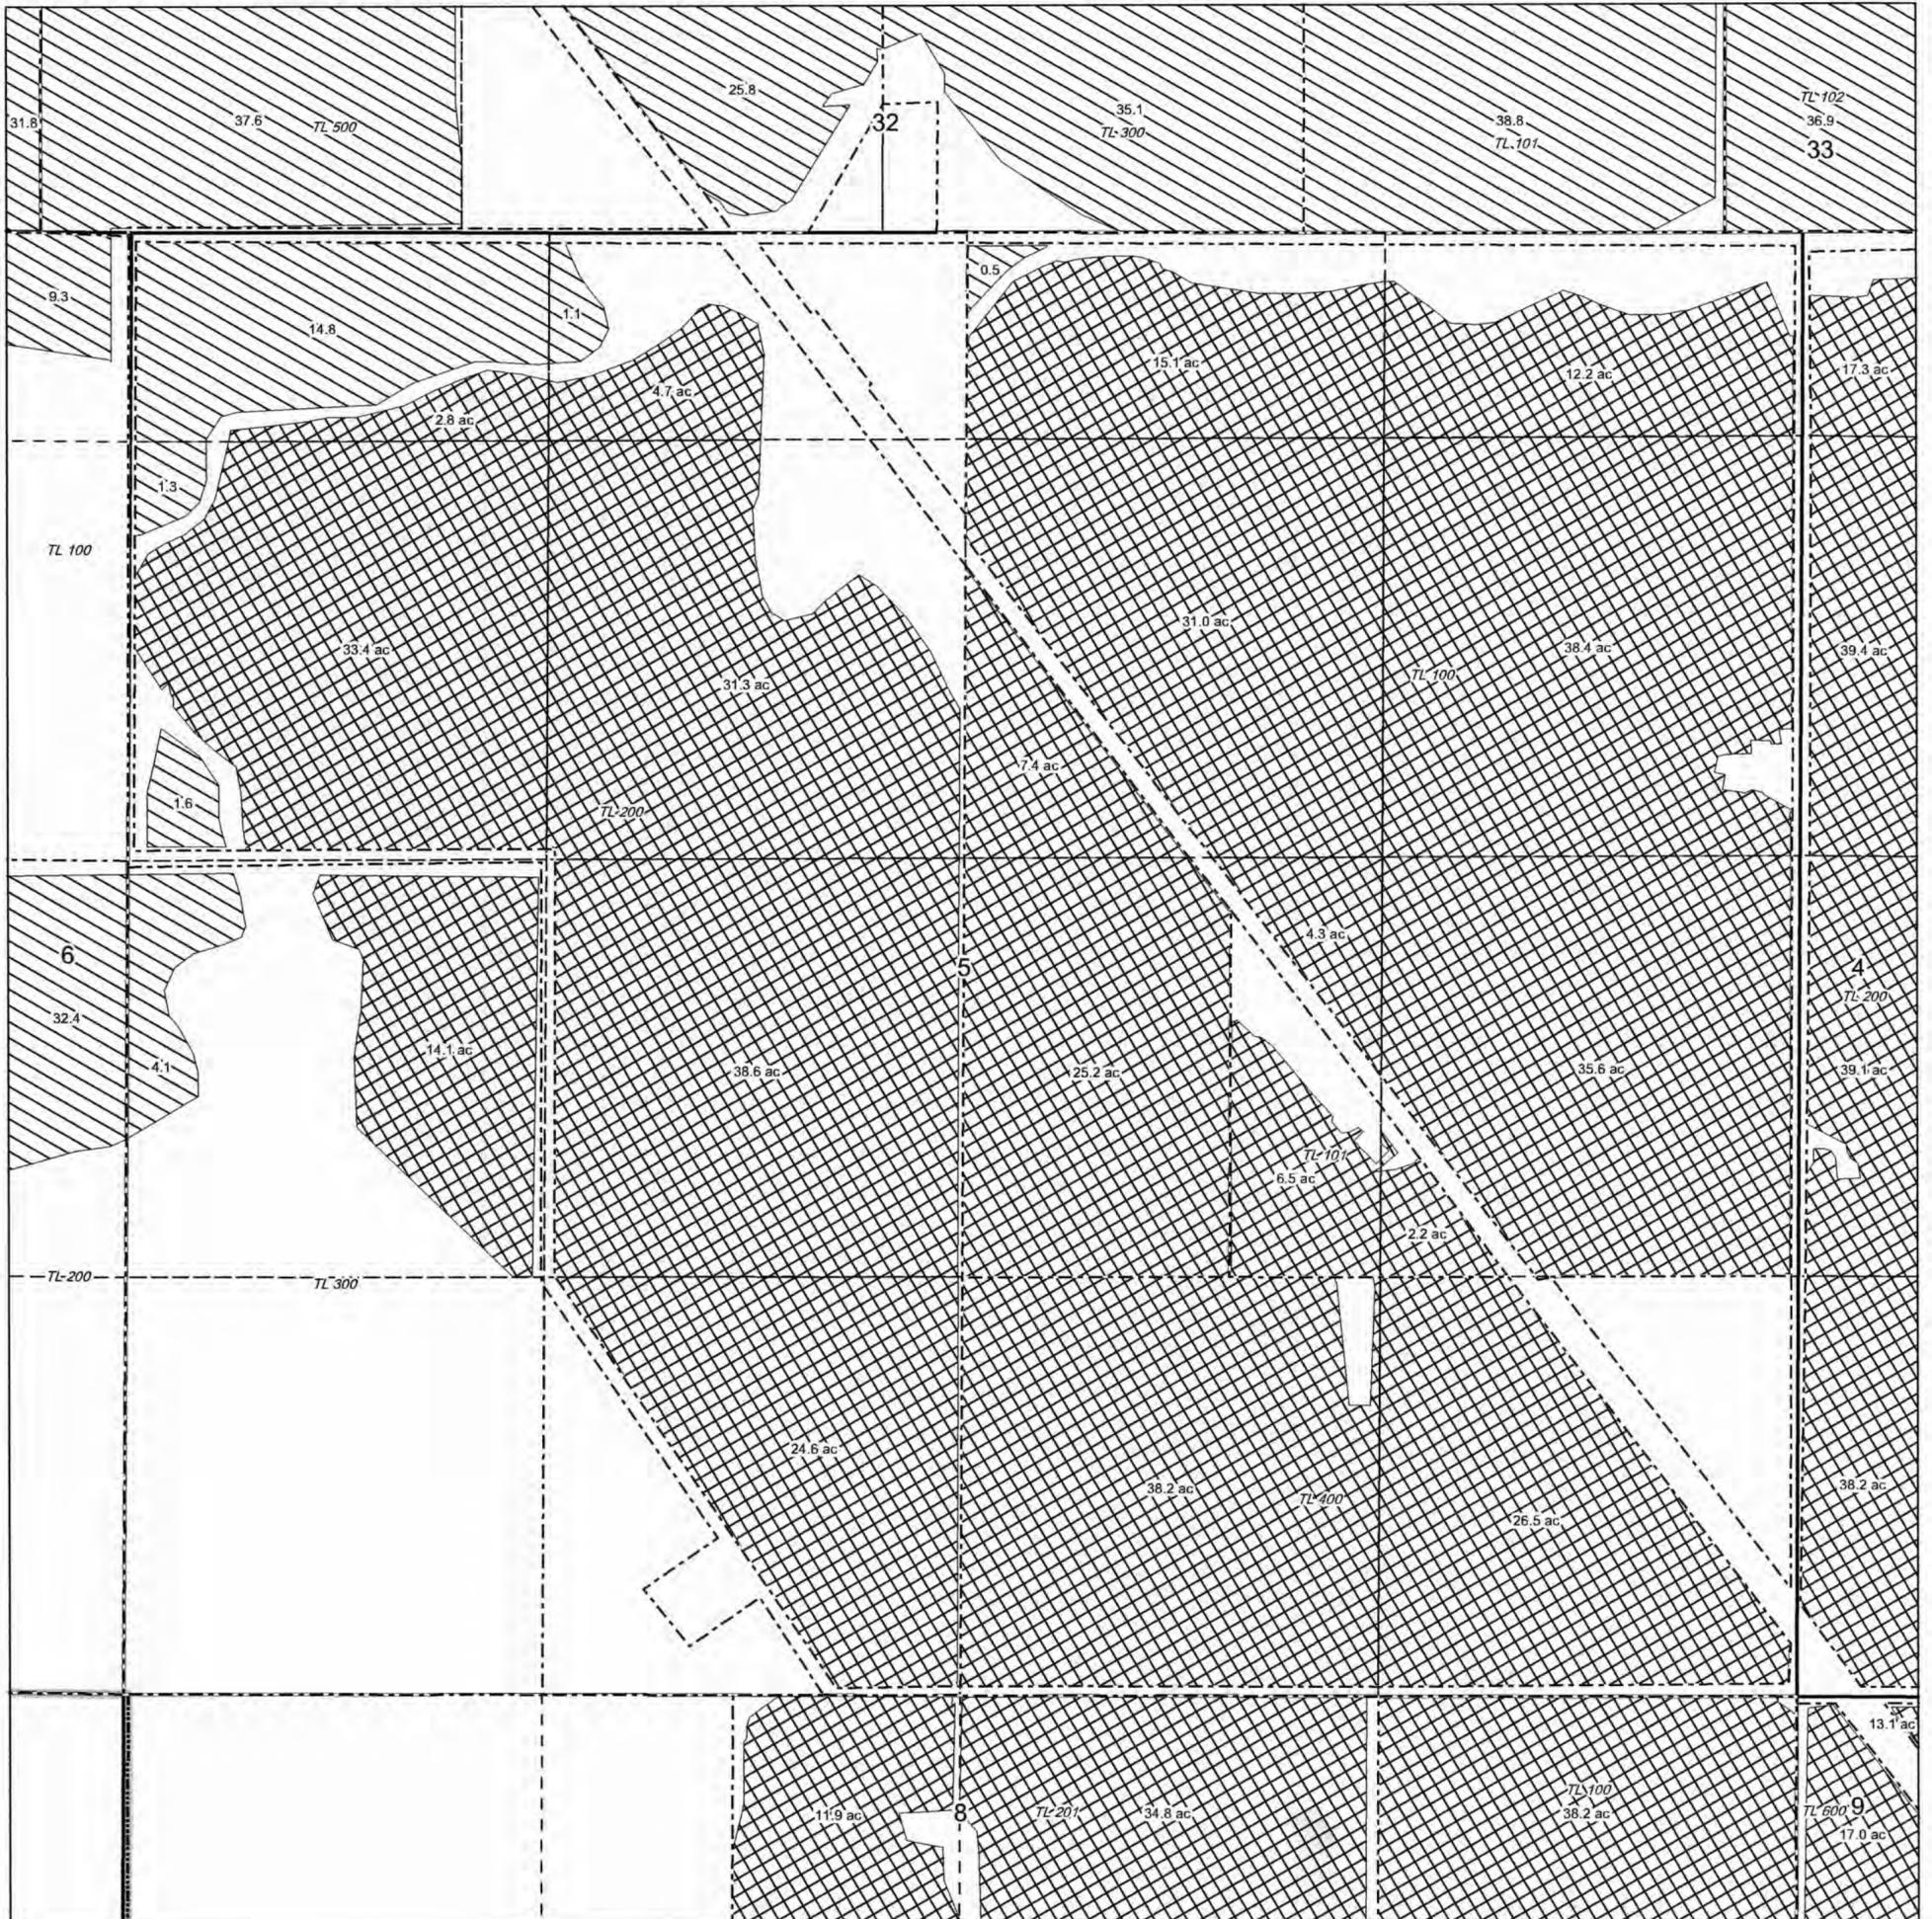

# OCHOCO IRRIGATION DISTRICT

## T. 14S., R. 15E., W.M., Section 6


SCALE: 1" = 400'

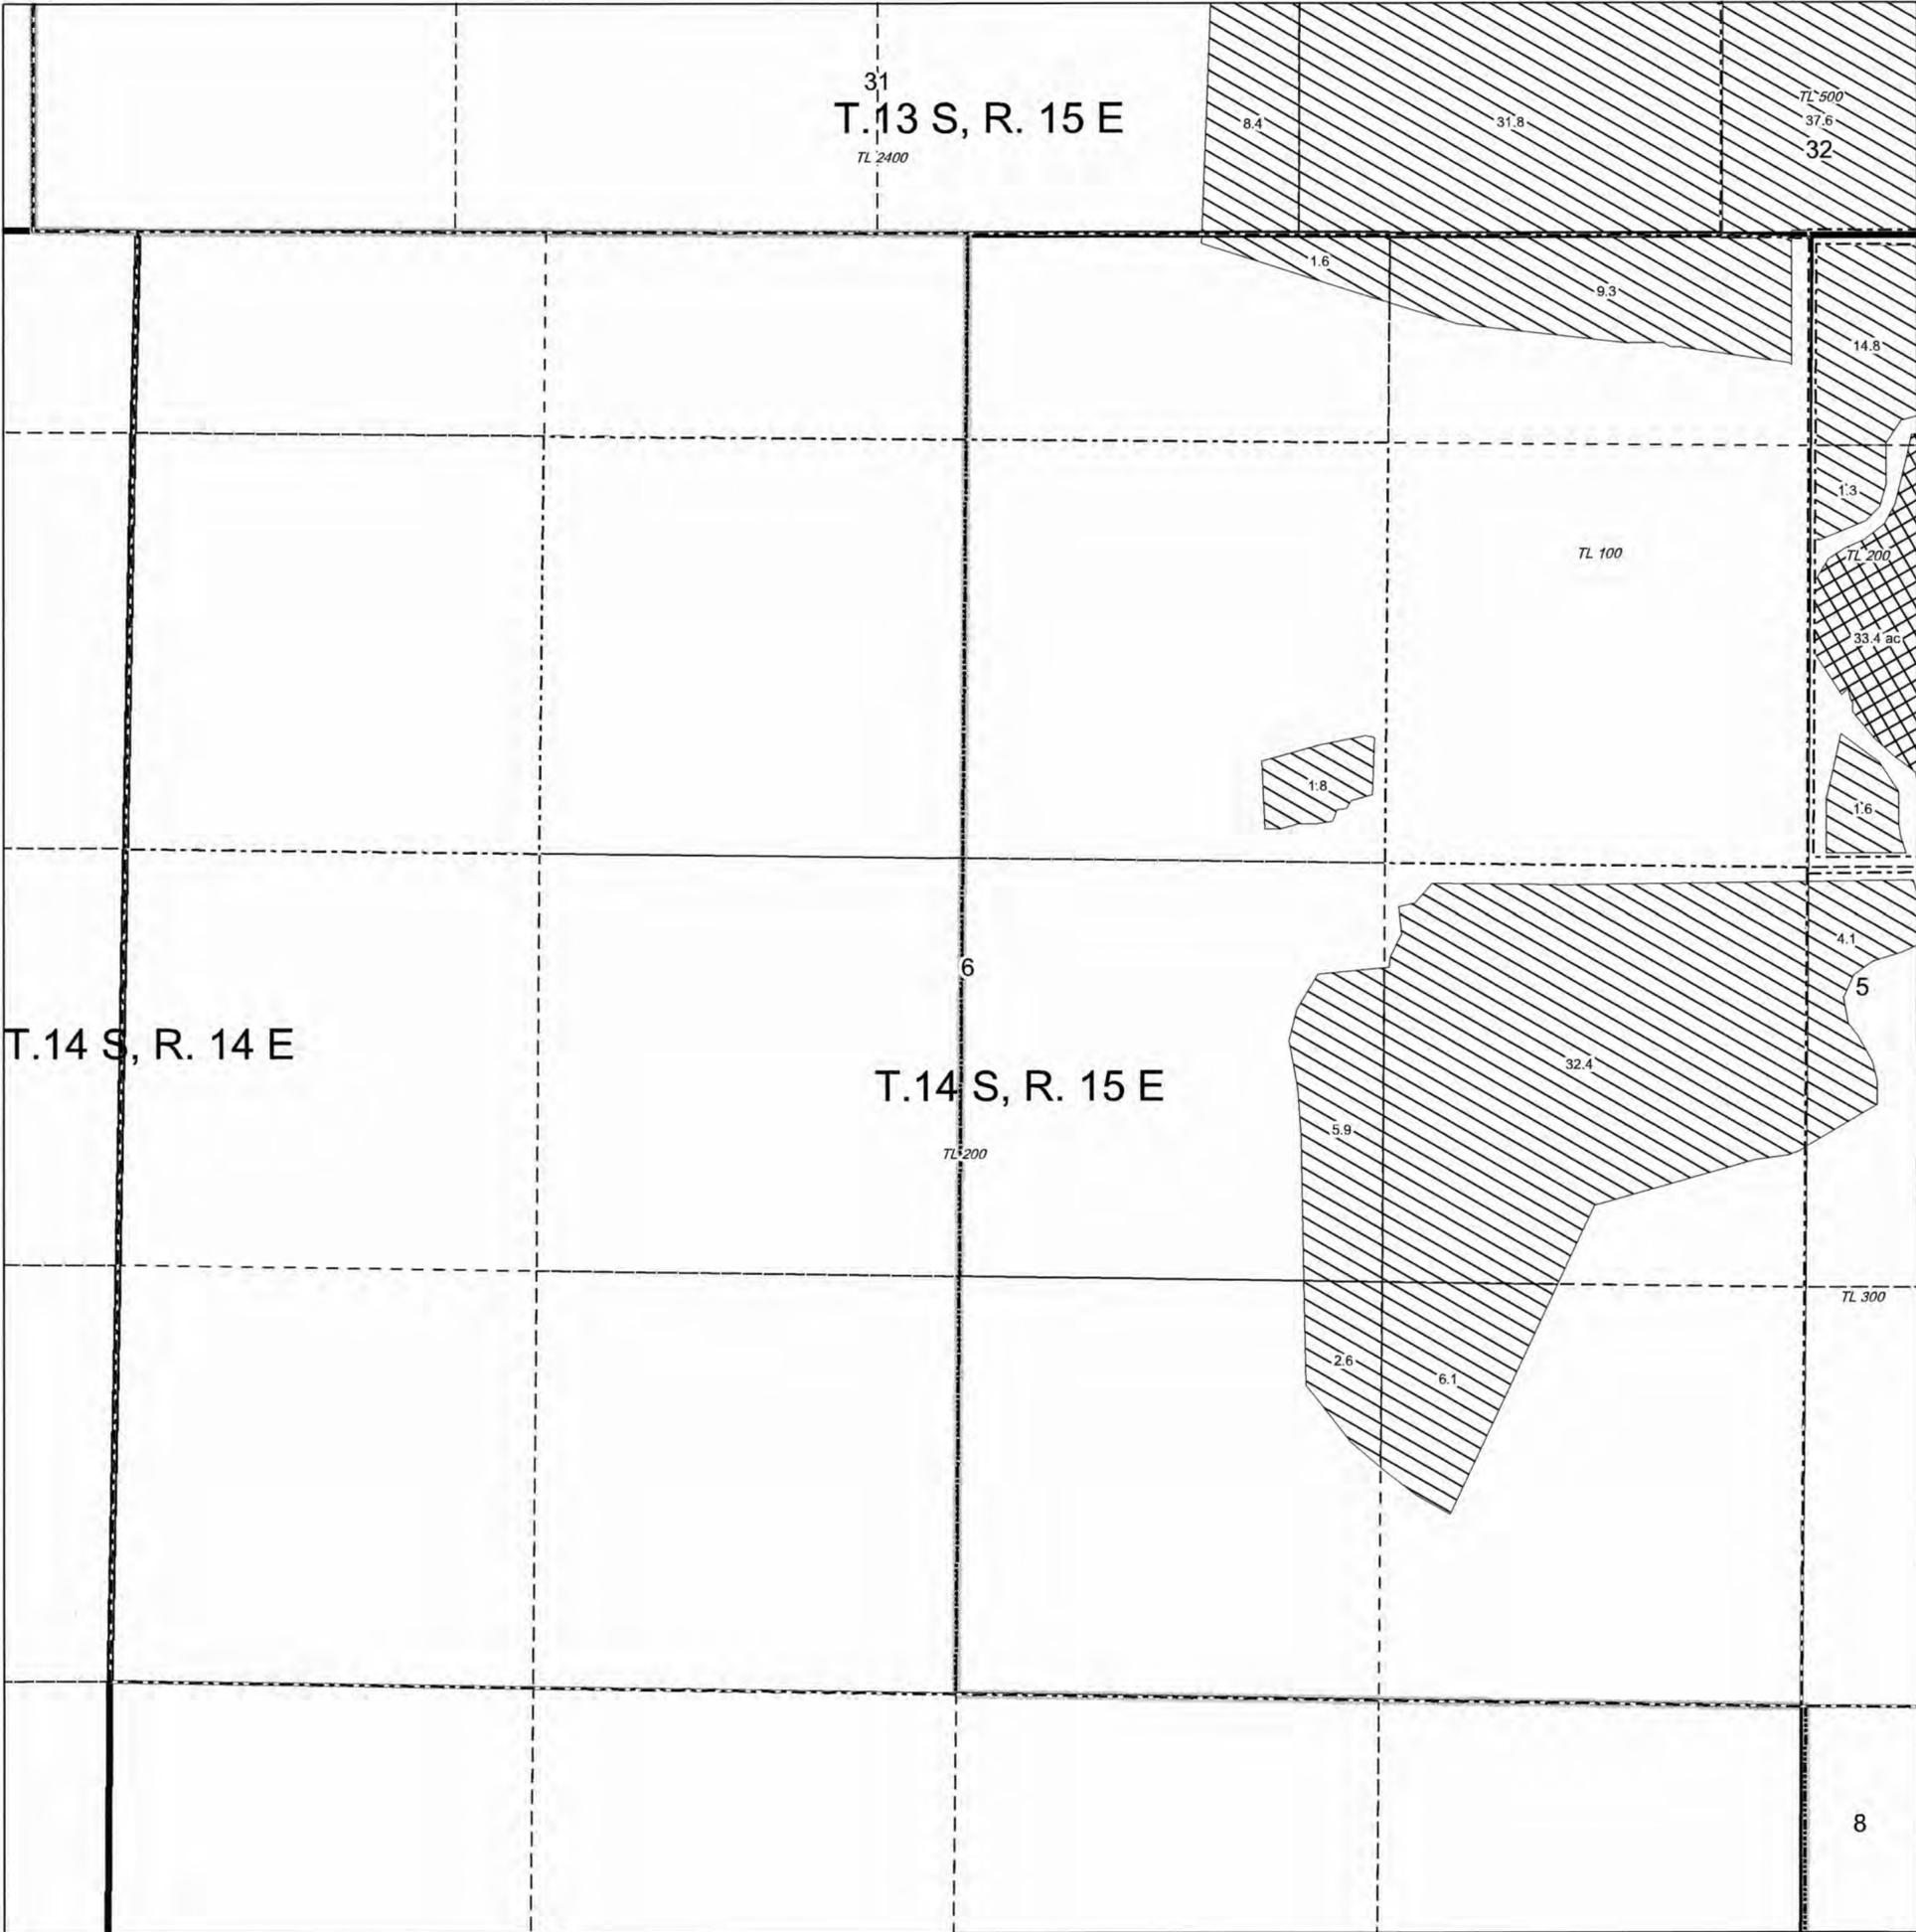

# OCHOCO IRRIGATION DISTRICT

## T. 14S., R. 15E., W.M., Section 8

SCALE: 1" = 400'

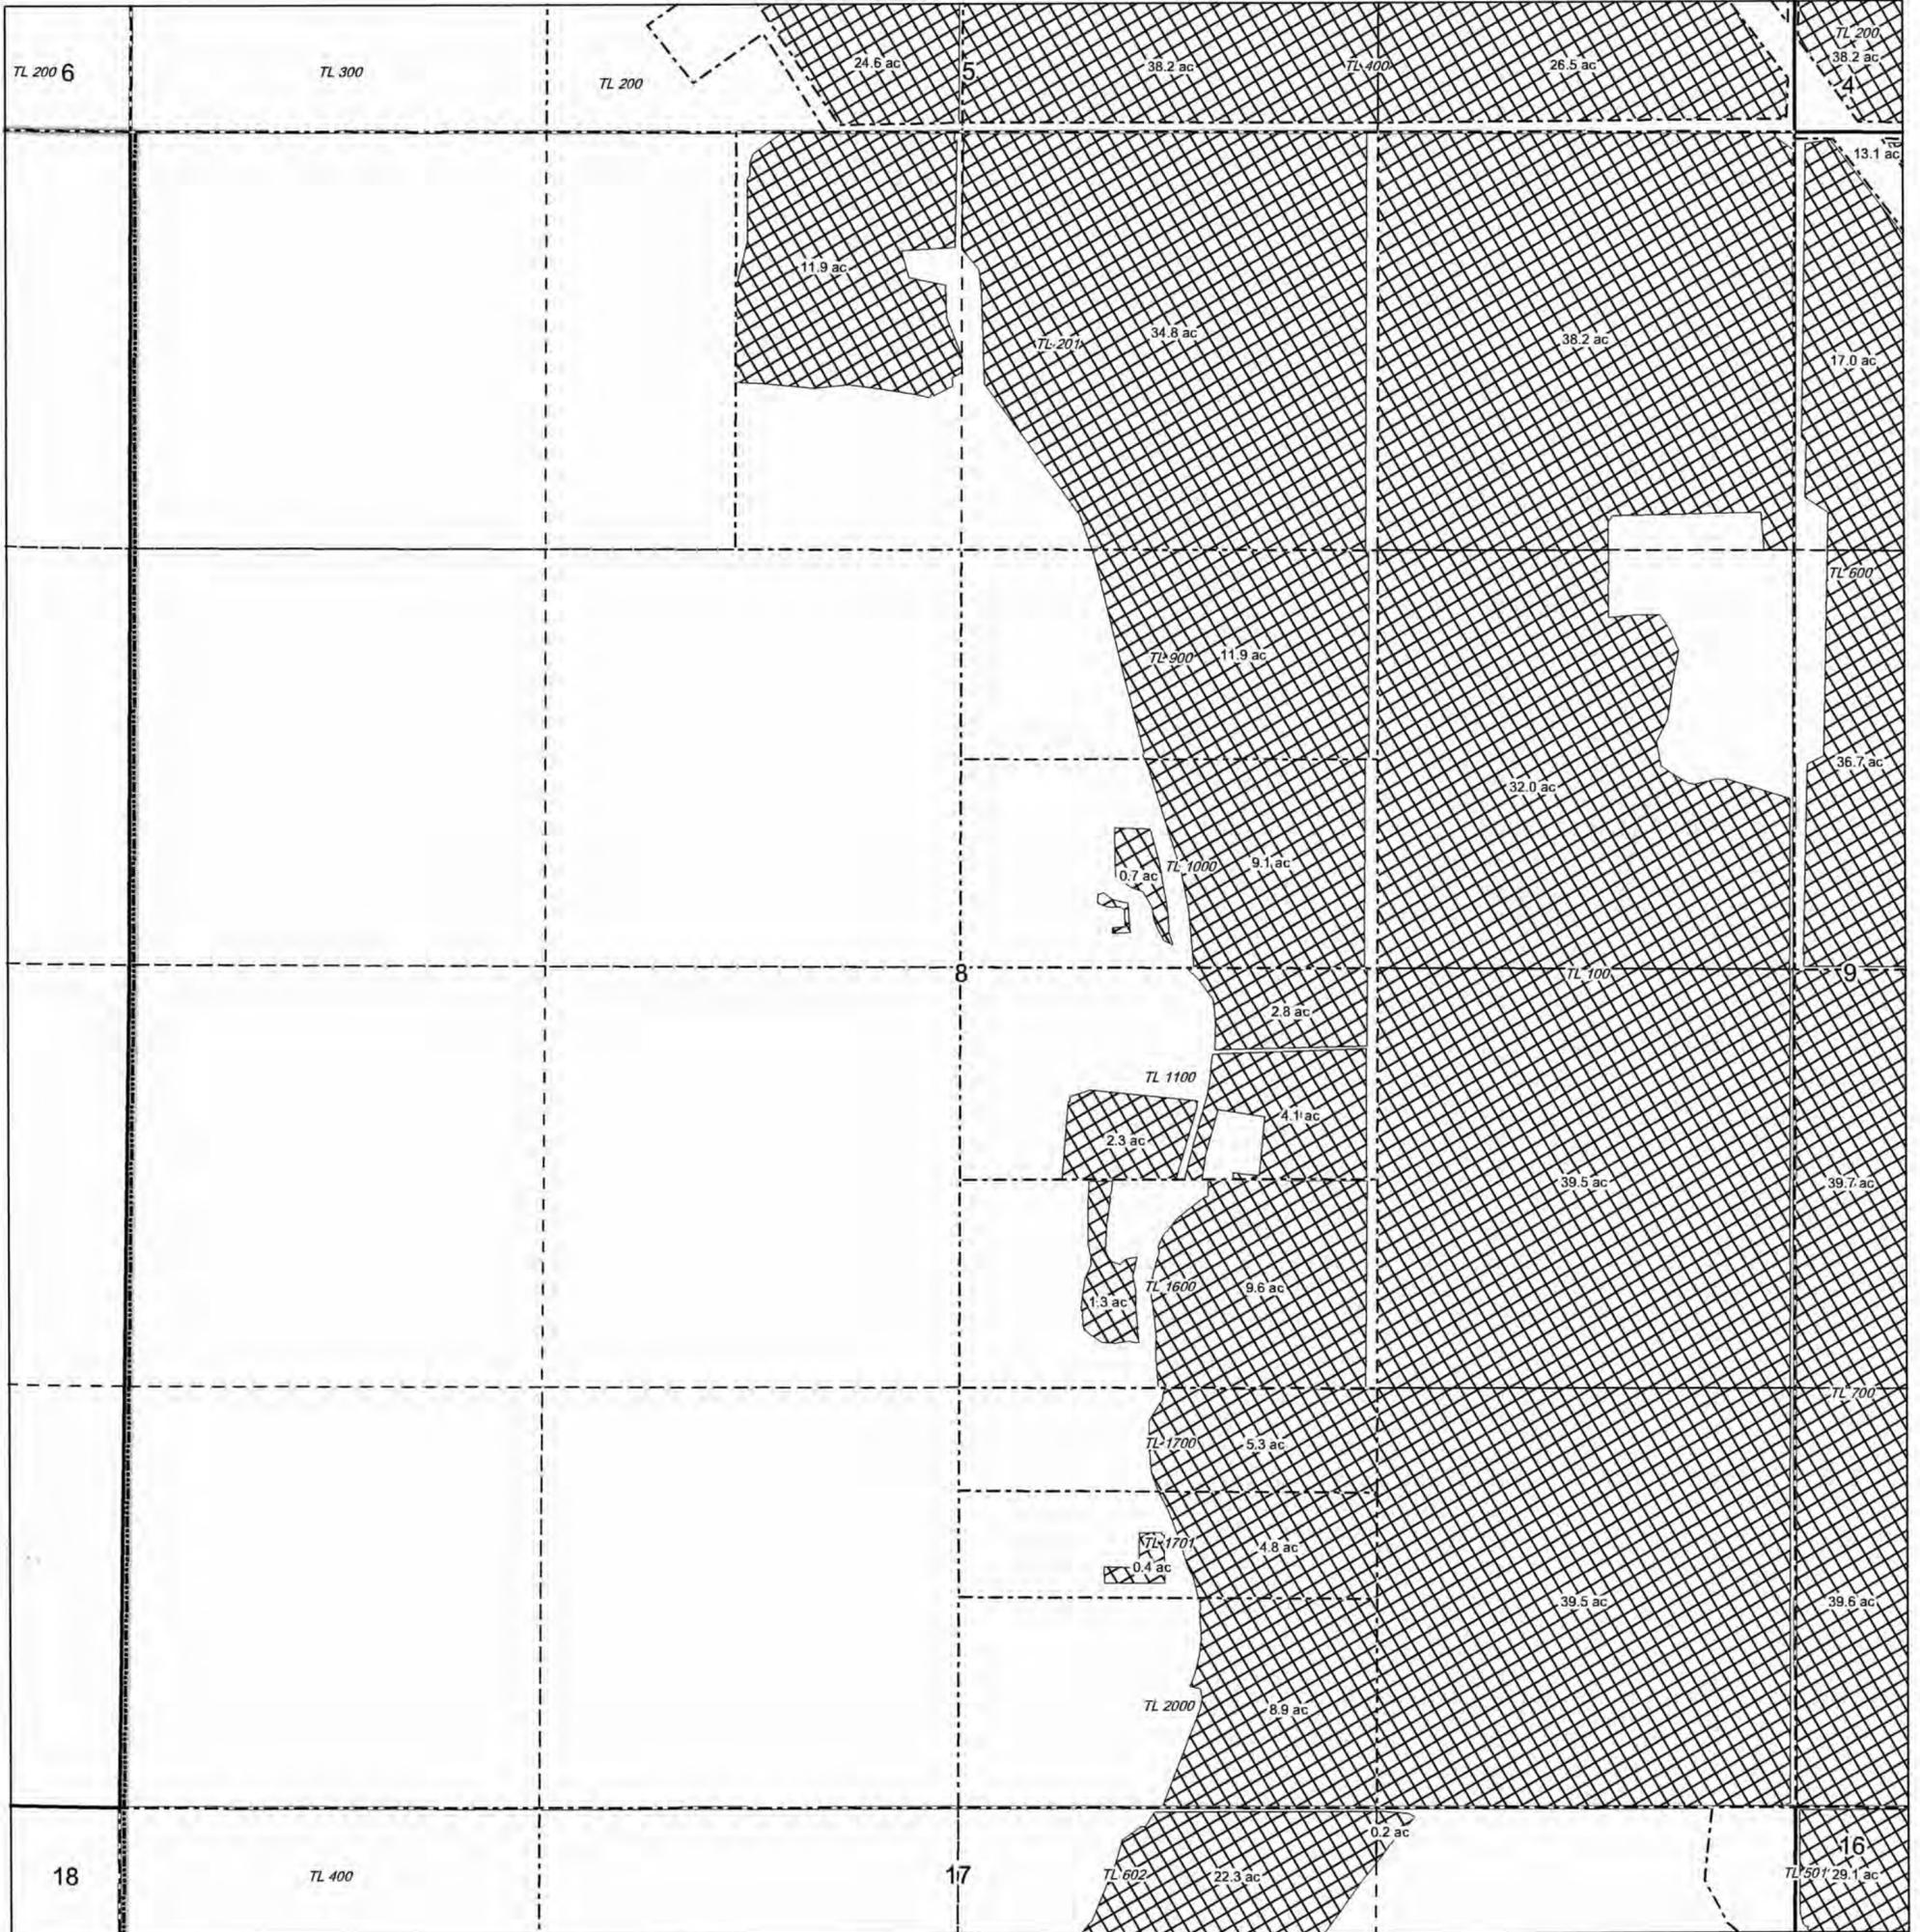

# OCHOCO IRRIGATION DISTRICT

T. 14S., R. 15E., W.M., Section 9


SCALE: 1" = 400'



# OCHOCO IRRIGATION DISTRICT

## T. 14S., R. 15E., W.M., Section 10


SCALE: 1" = 400'

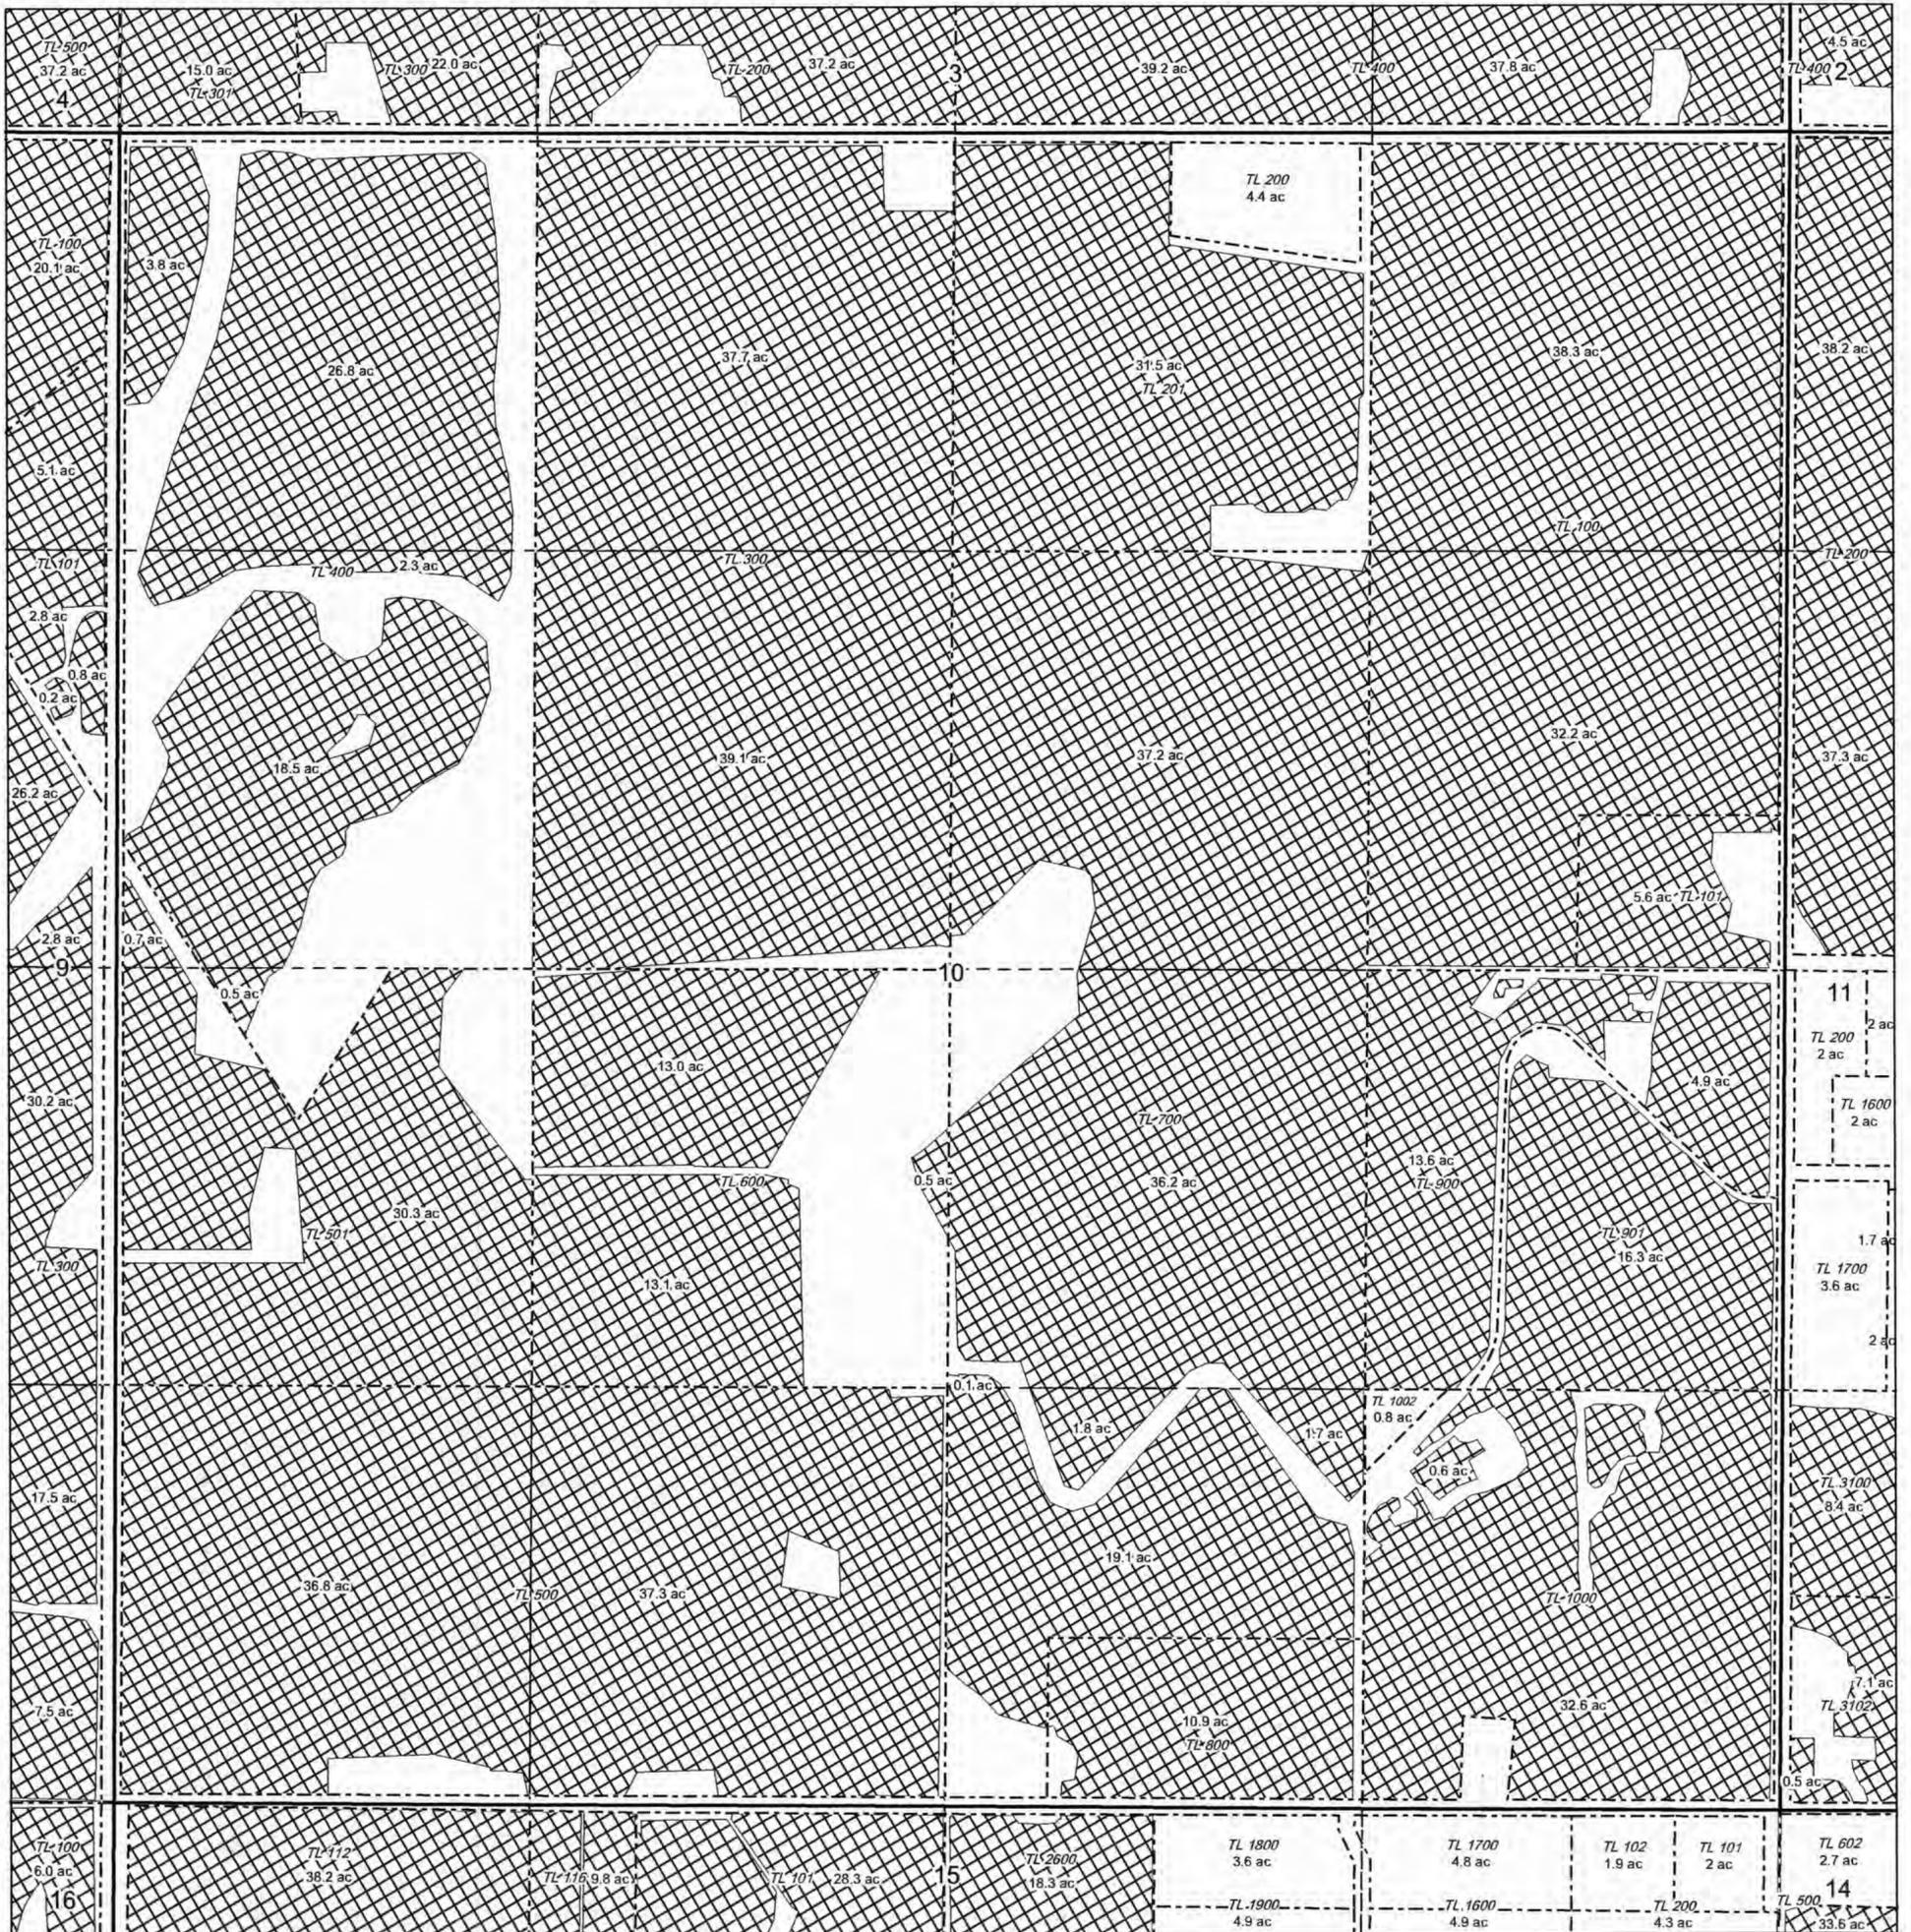

# OCHOCO IRRIGATION DISTRICT

T. 14S., R. 15E., W.M., Section 11

SCALE: 1" = 400'

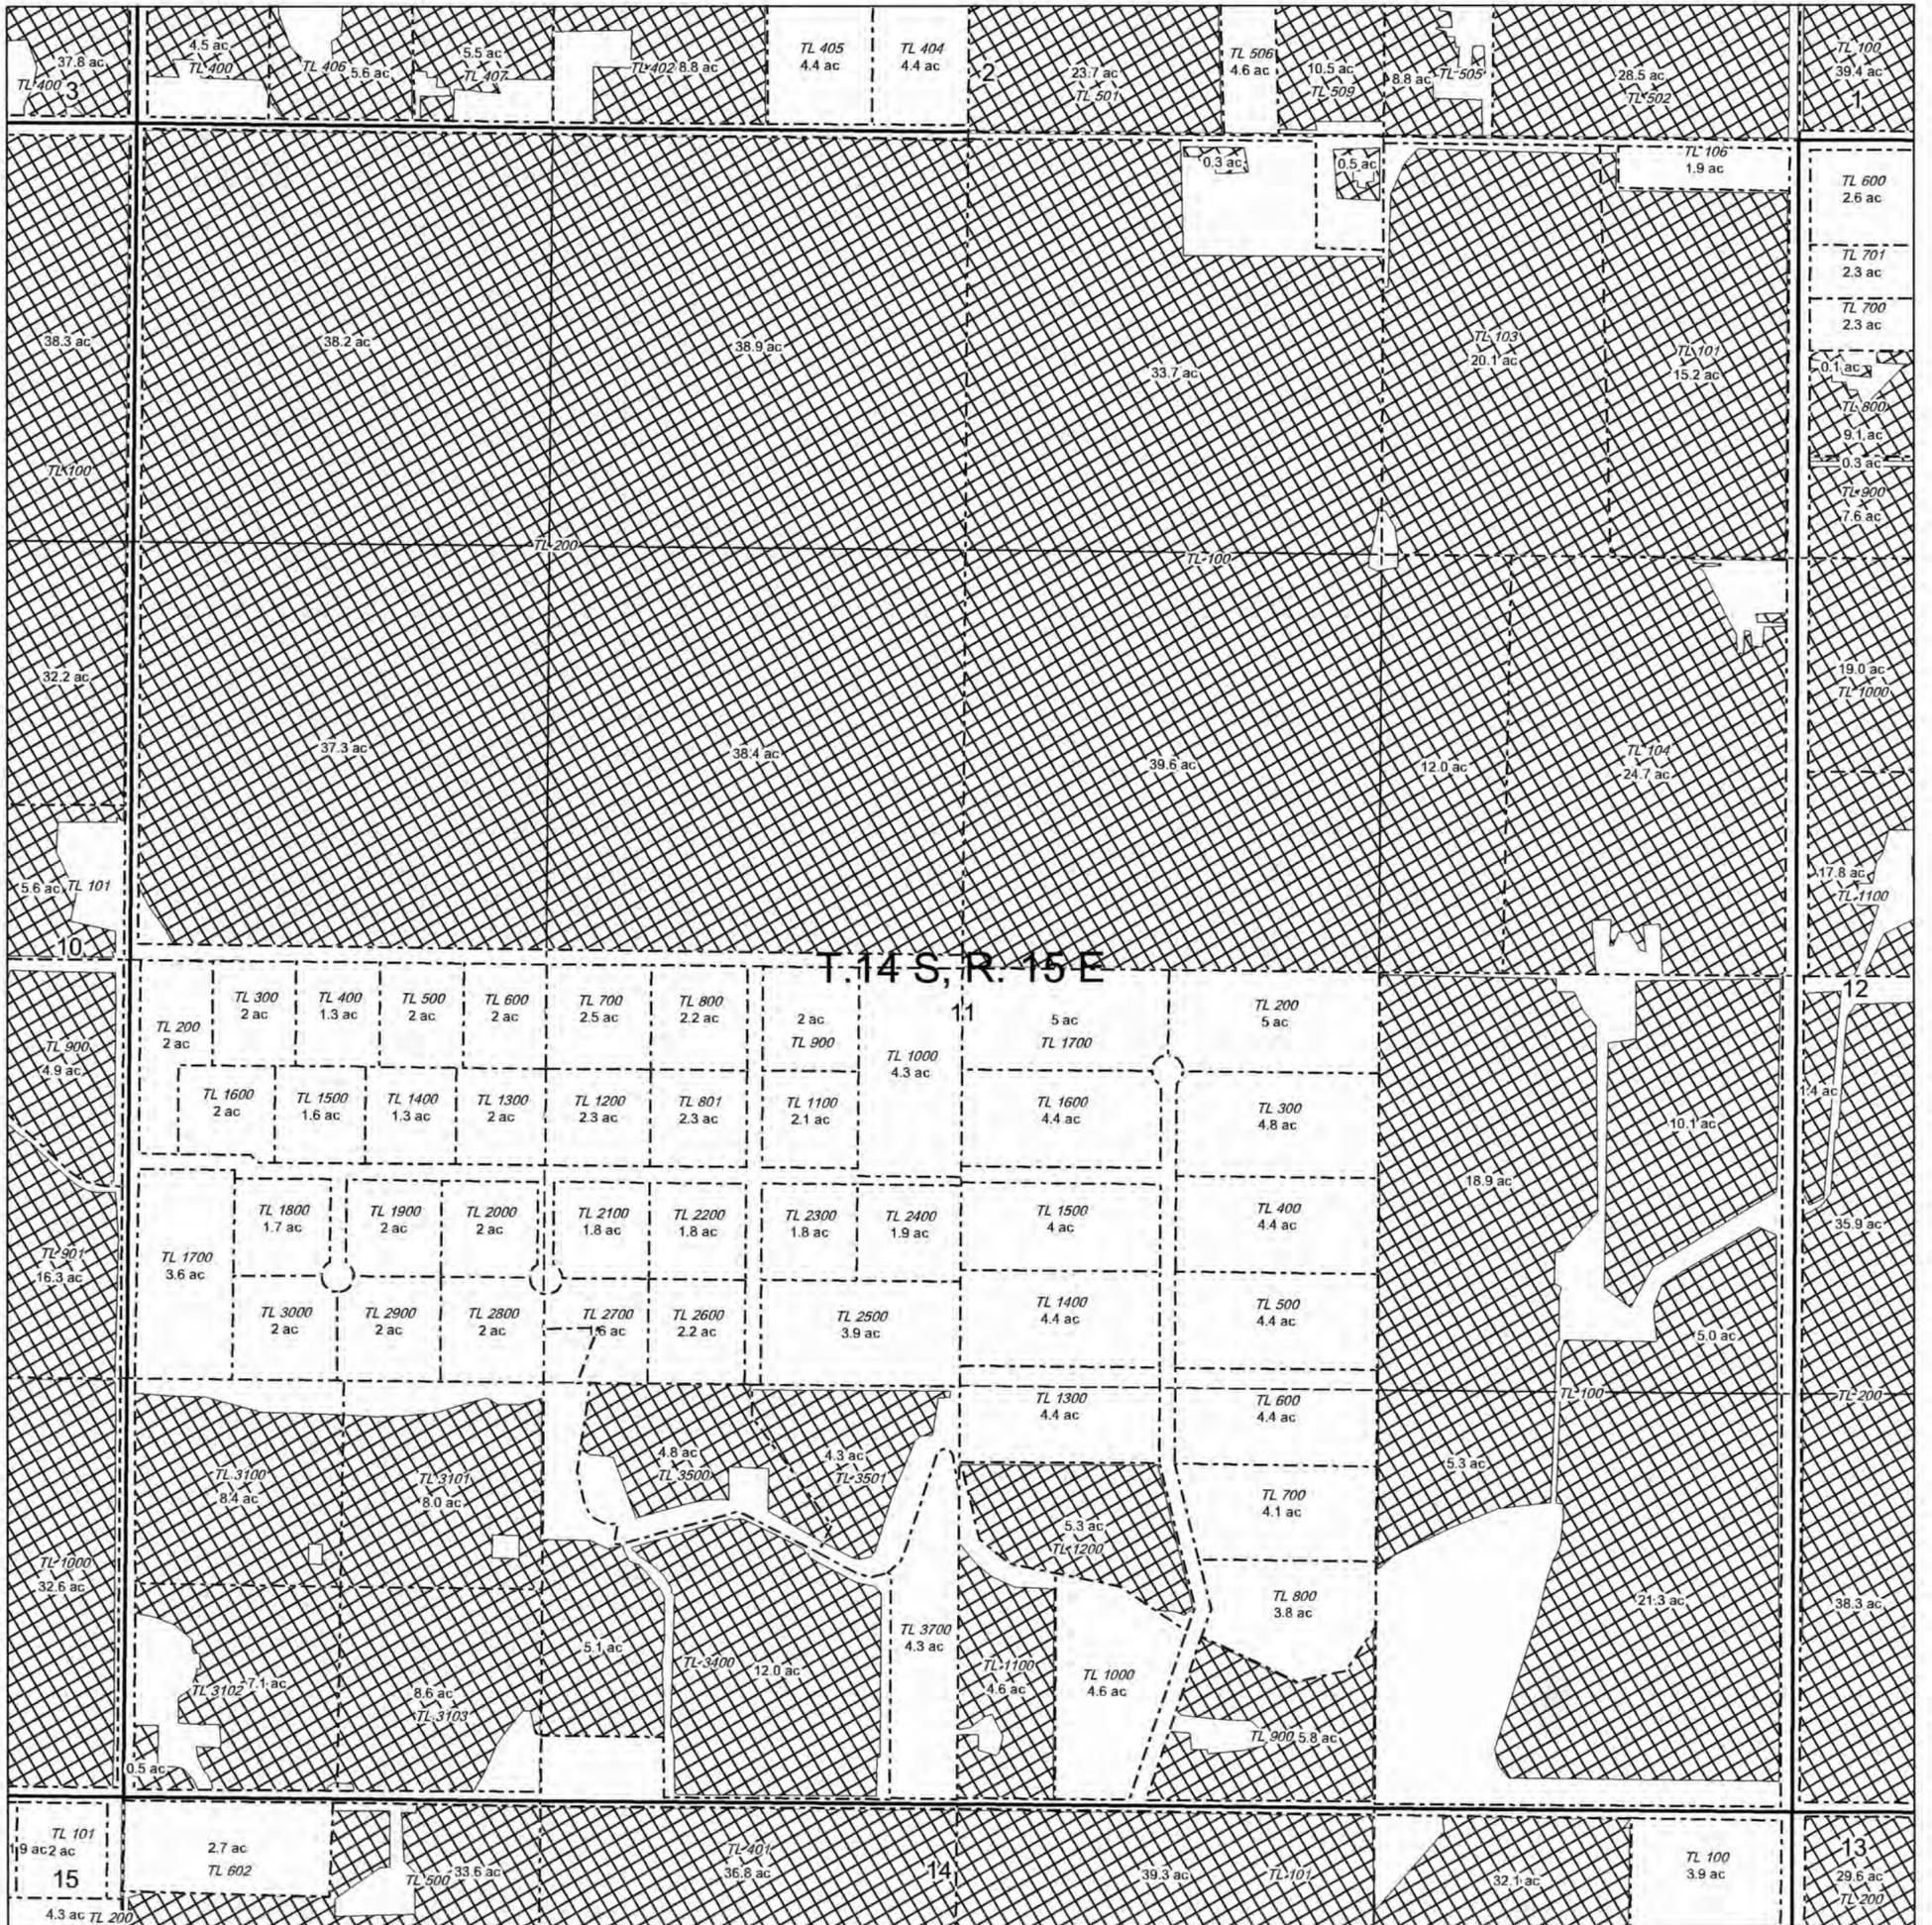




# OCHOCO IRRIGATION DISTRICT

## T. 14S., R. 15E., W.M., Section 13


SCALE: 1" = 400'

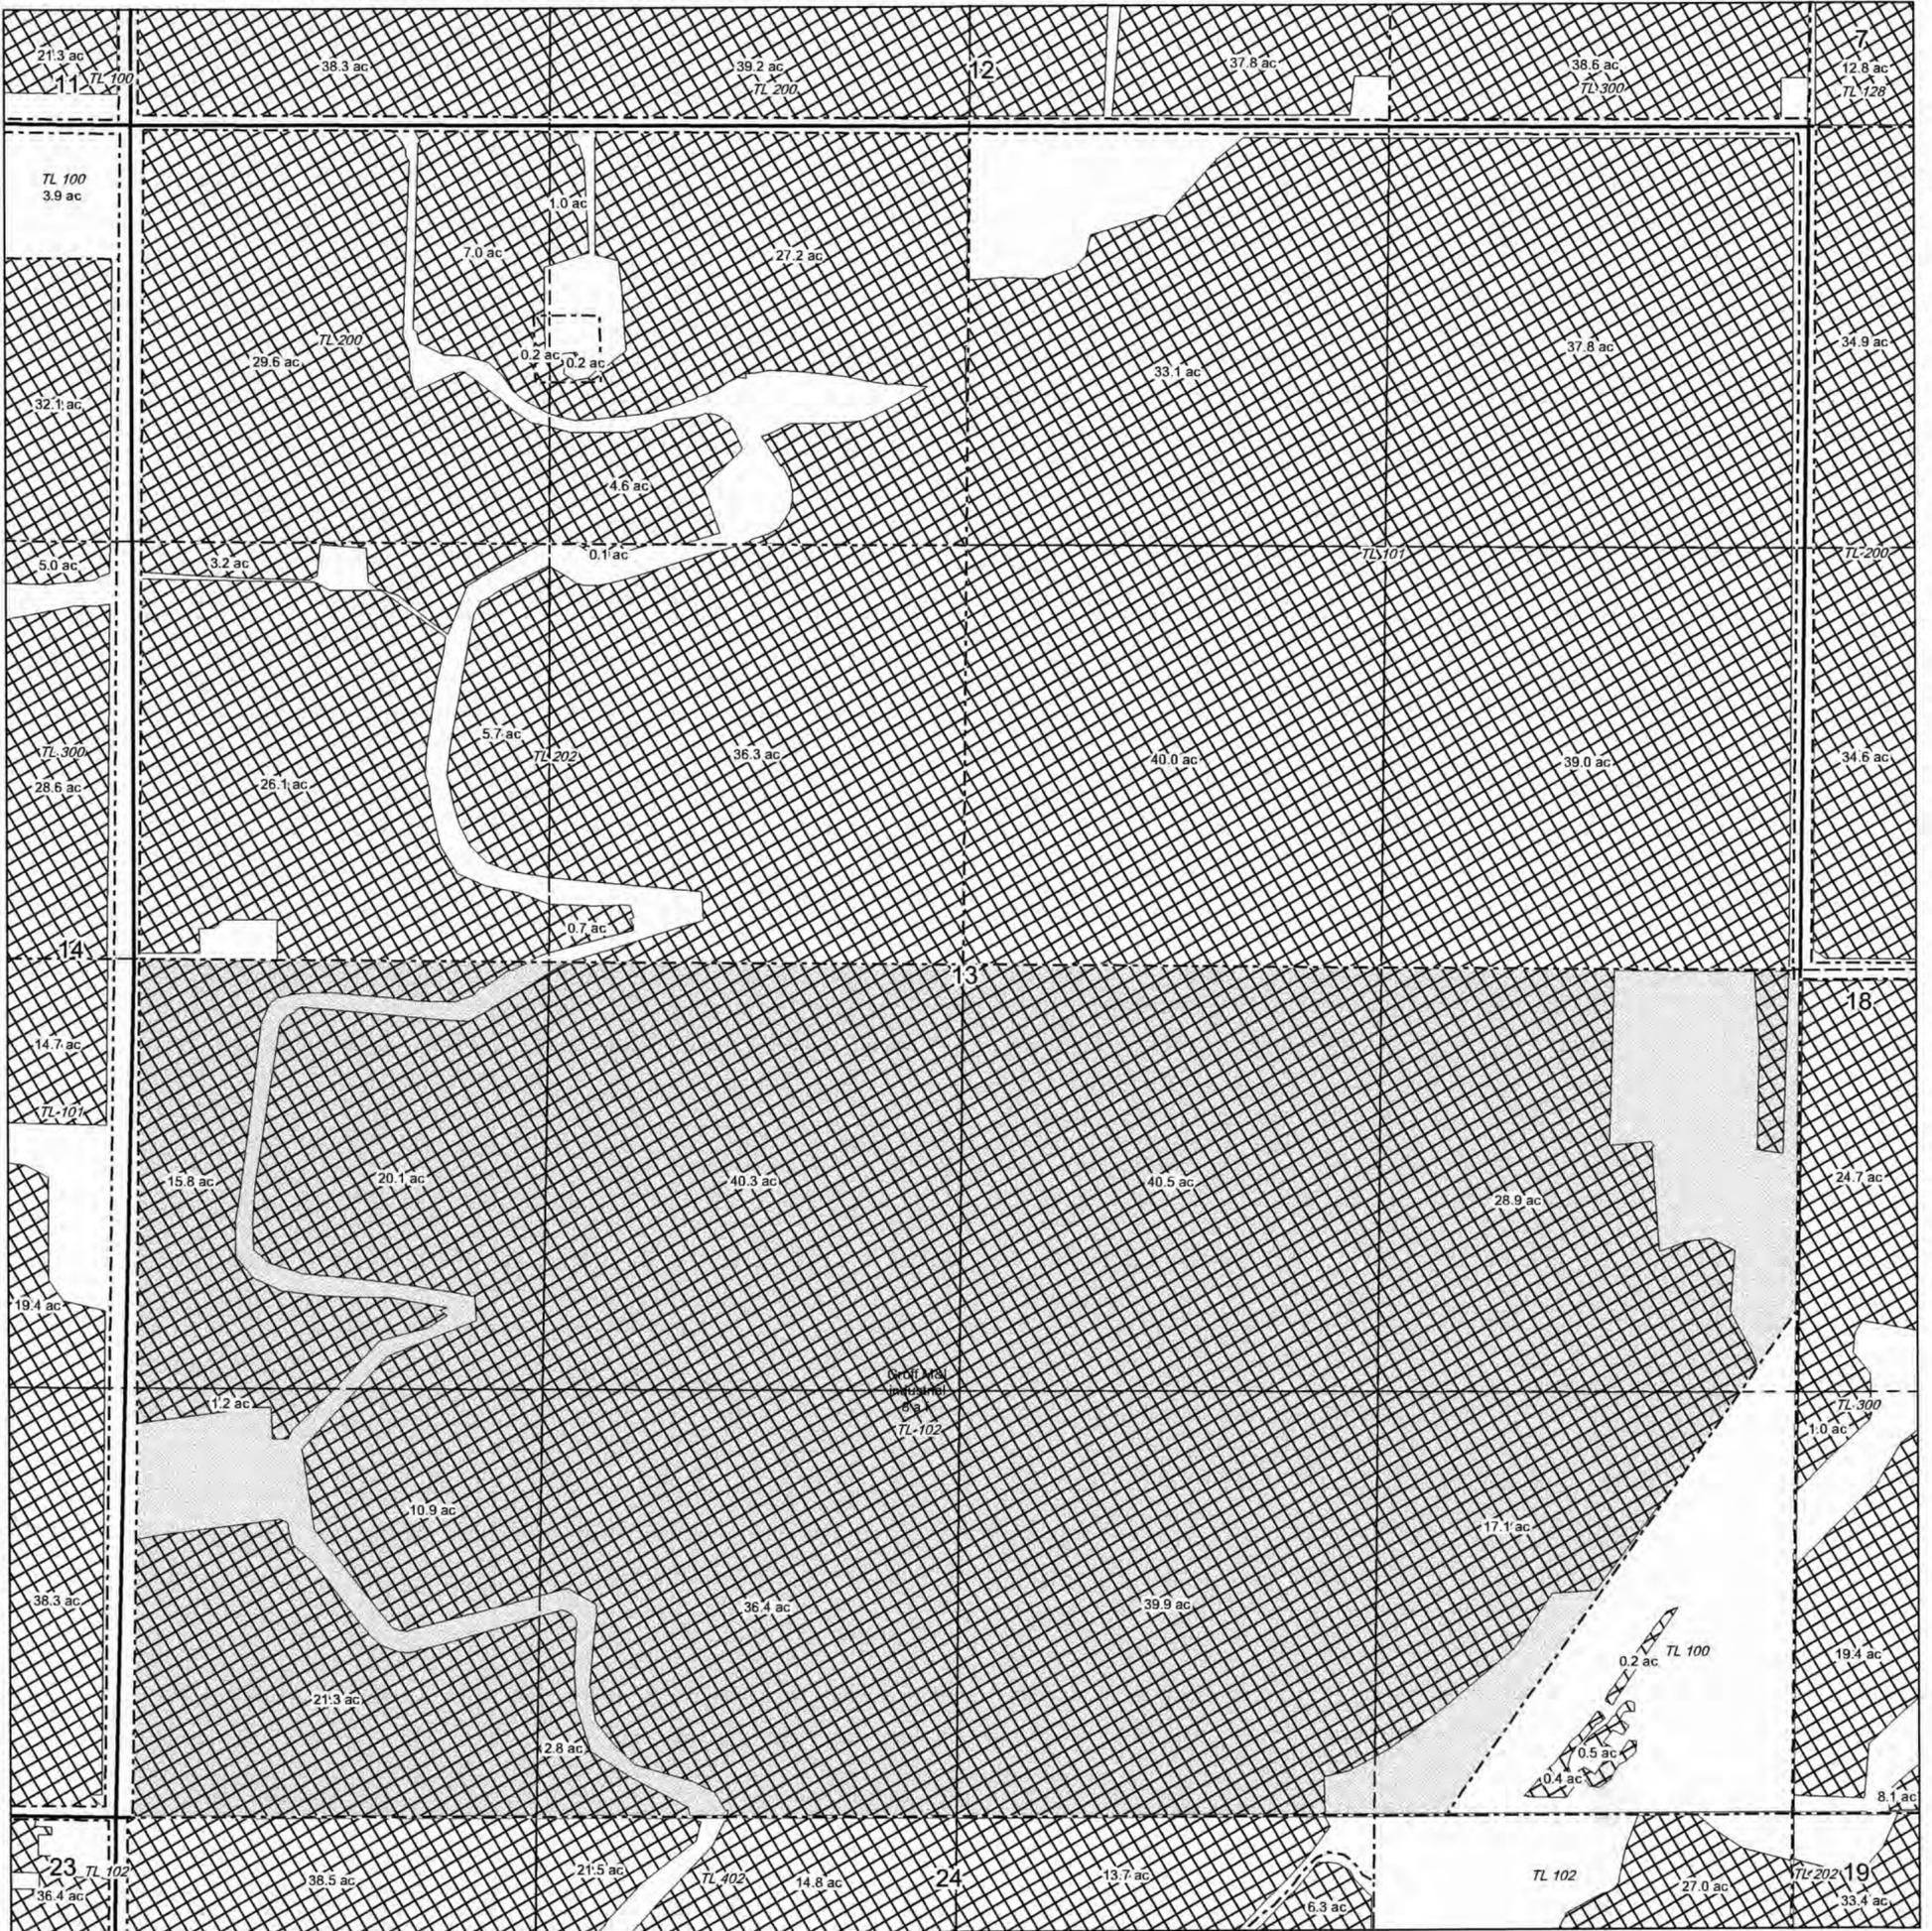

# OCHOCO IRRIGATION DISTRICT

## T. 14S., R. 15E., W.M., Section 14

SCALE: 1" = 400'

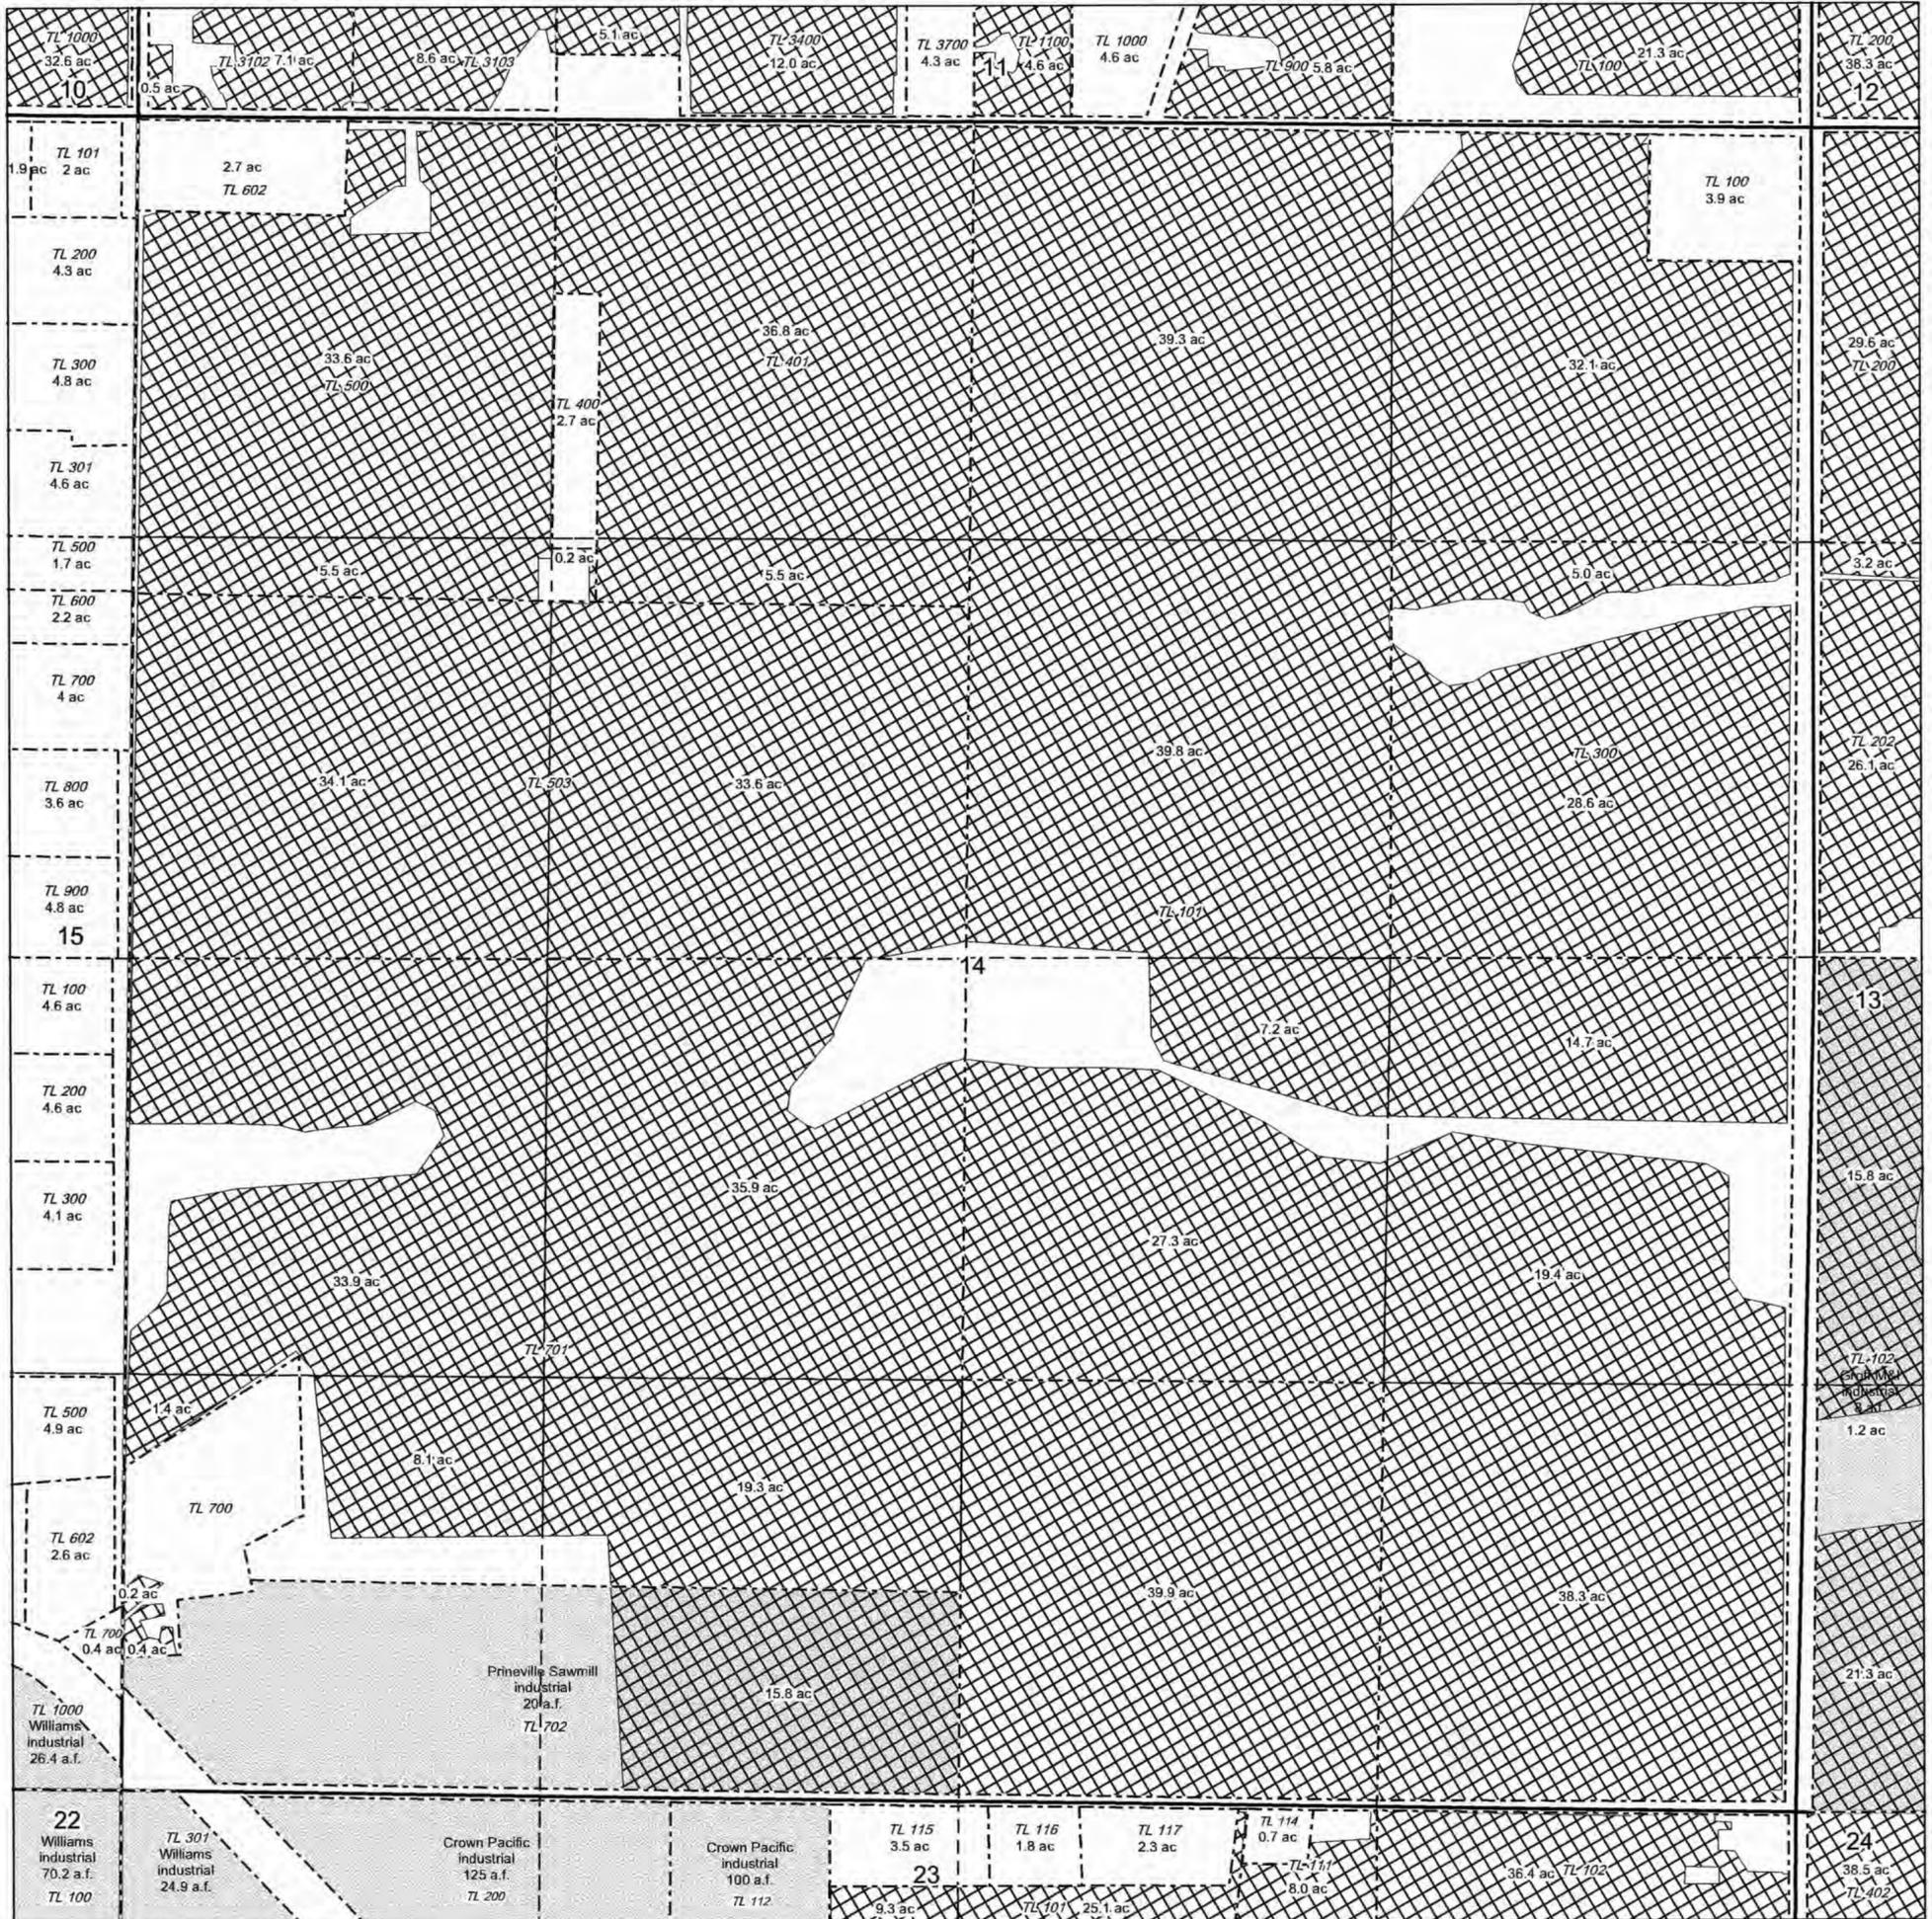




# OCHOCO IRRIGATION DISTRICT

T. 14S., R. 15E., W.M., Section 16

SCALE: 1" = 400'

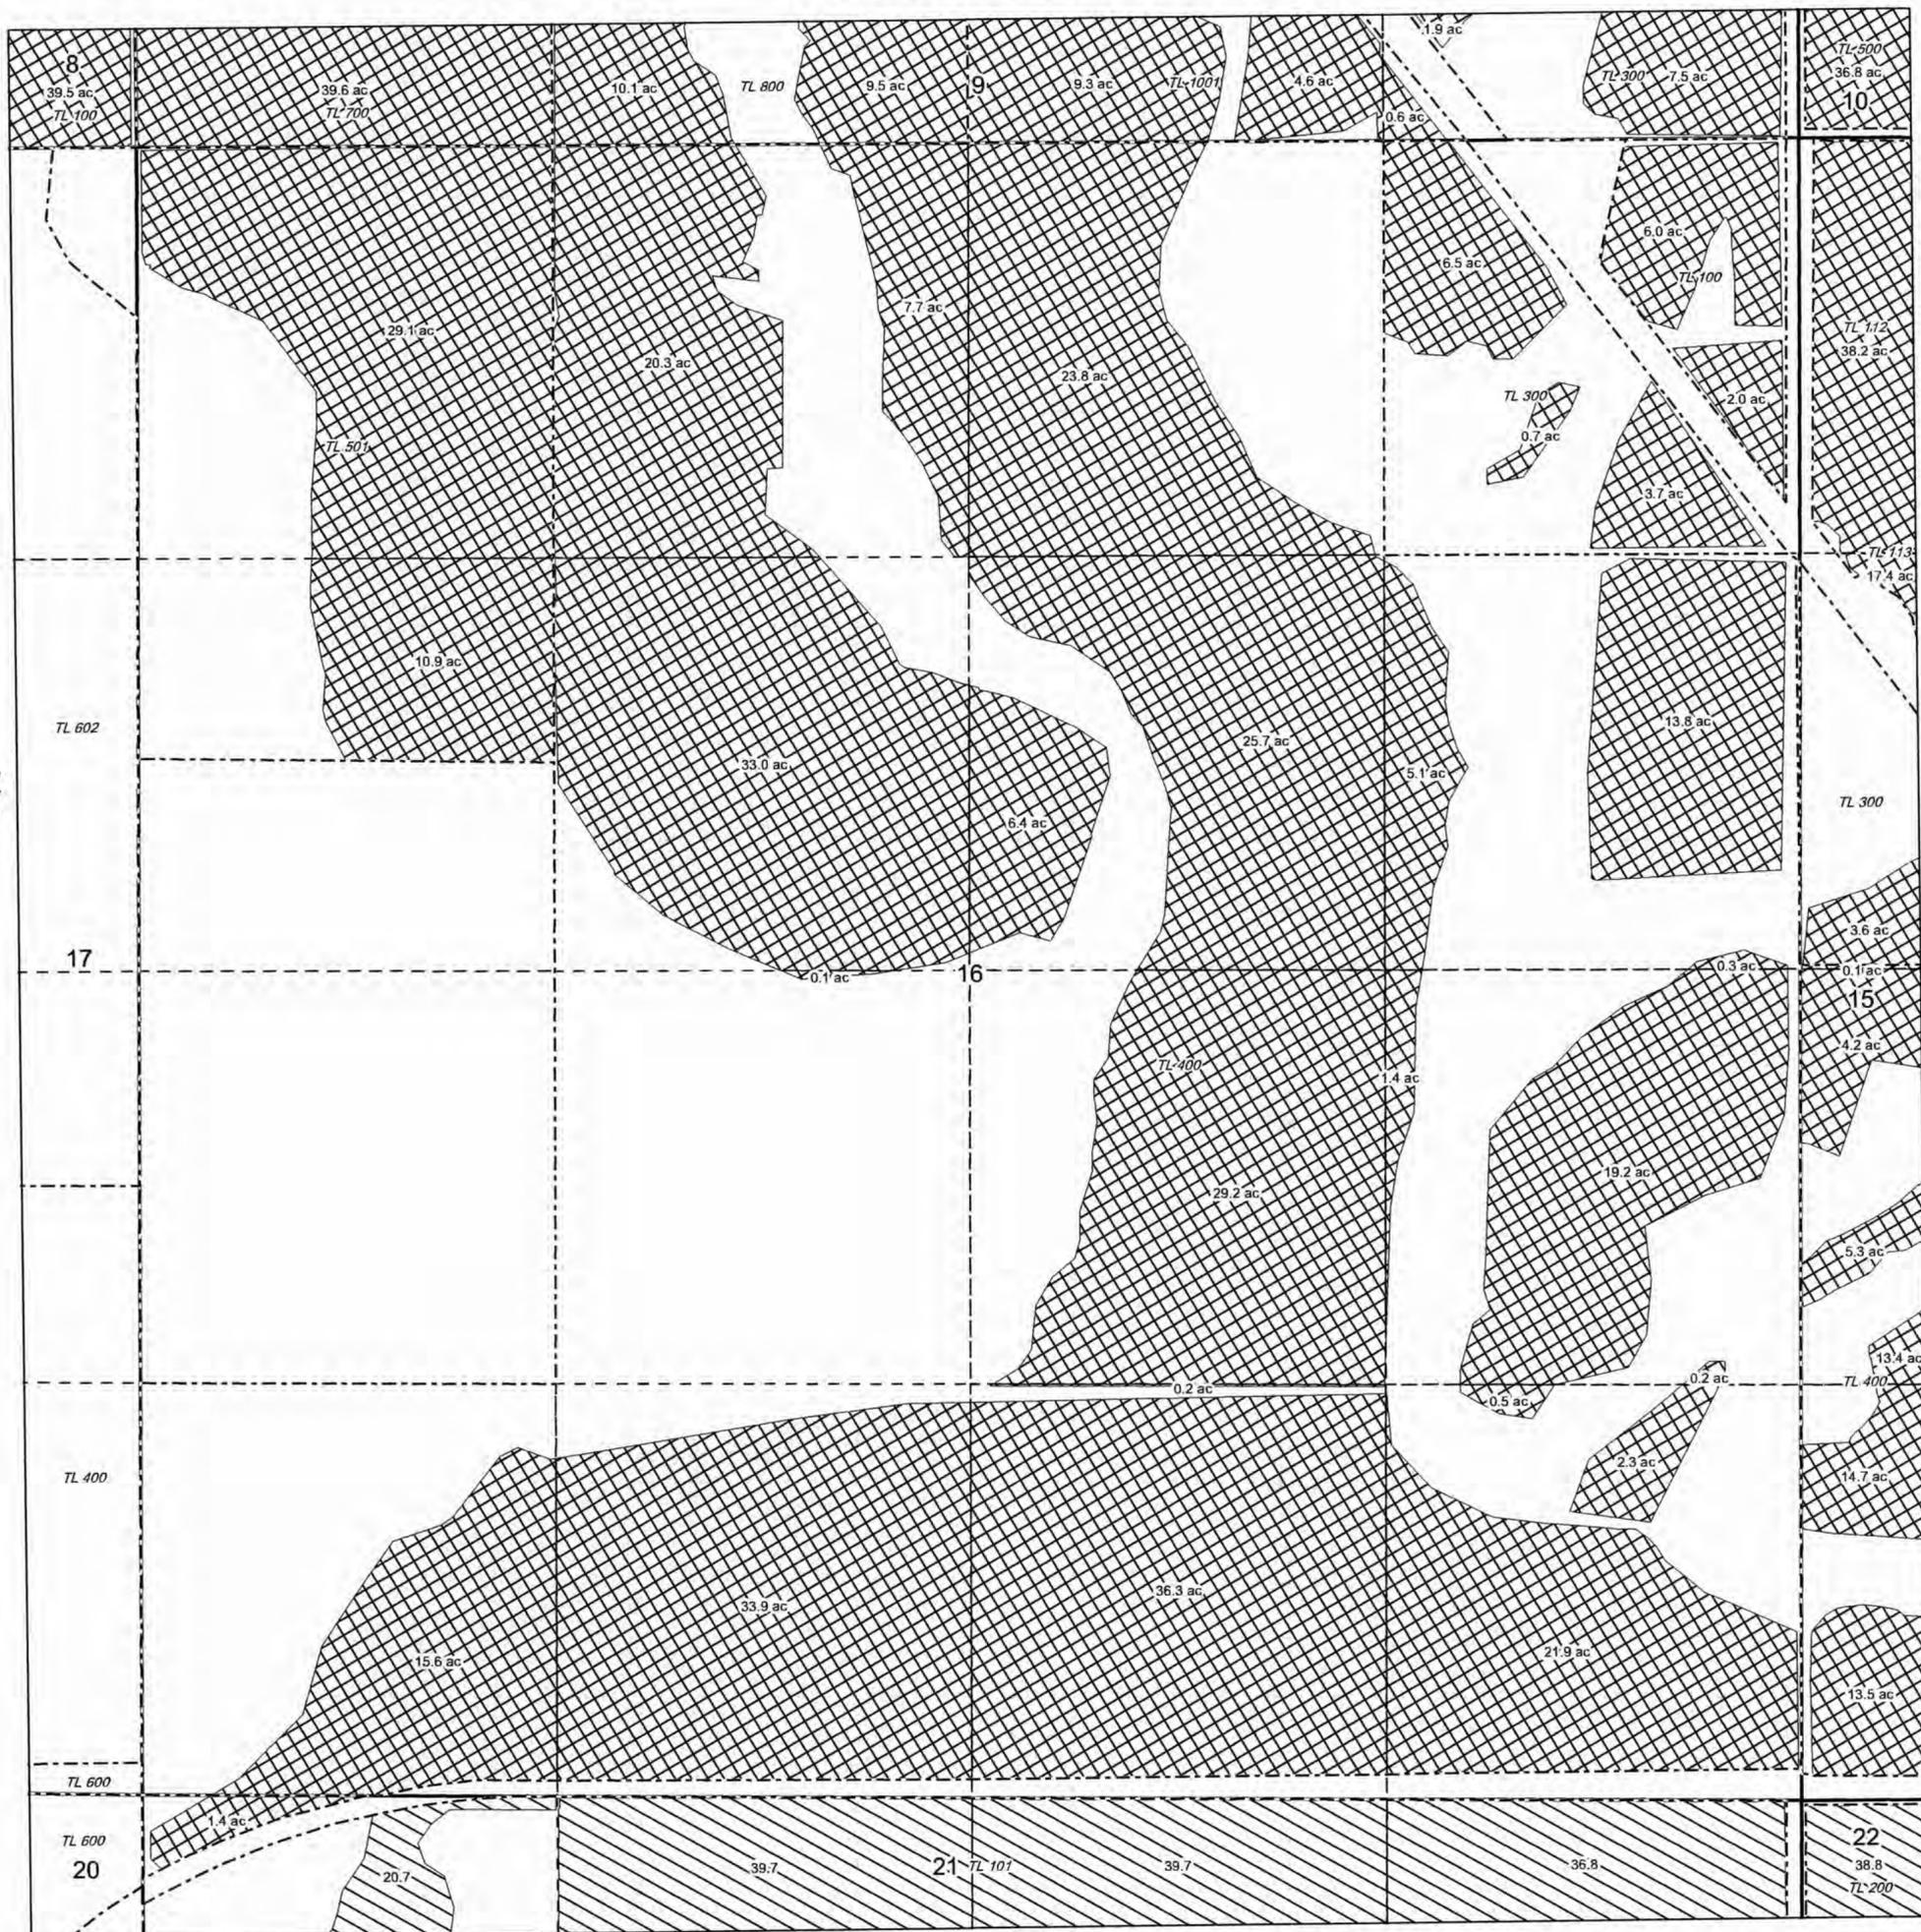

# OCHOCO IRRIGATION DISTRICT

T. 14S., R. 15E., W.M., Section 17


SCALE: 1" = 400'



# OCHOCO IRRIGATION DISTRICT

T. 14S., R. 15E., W.M., Section 18


SCALE: 1" = 400'

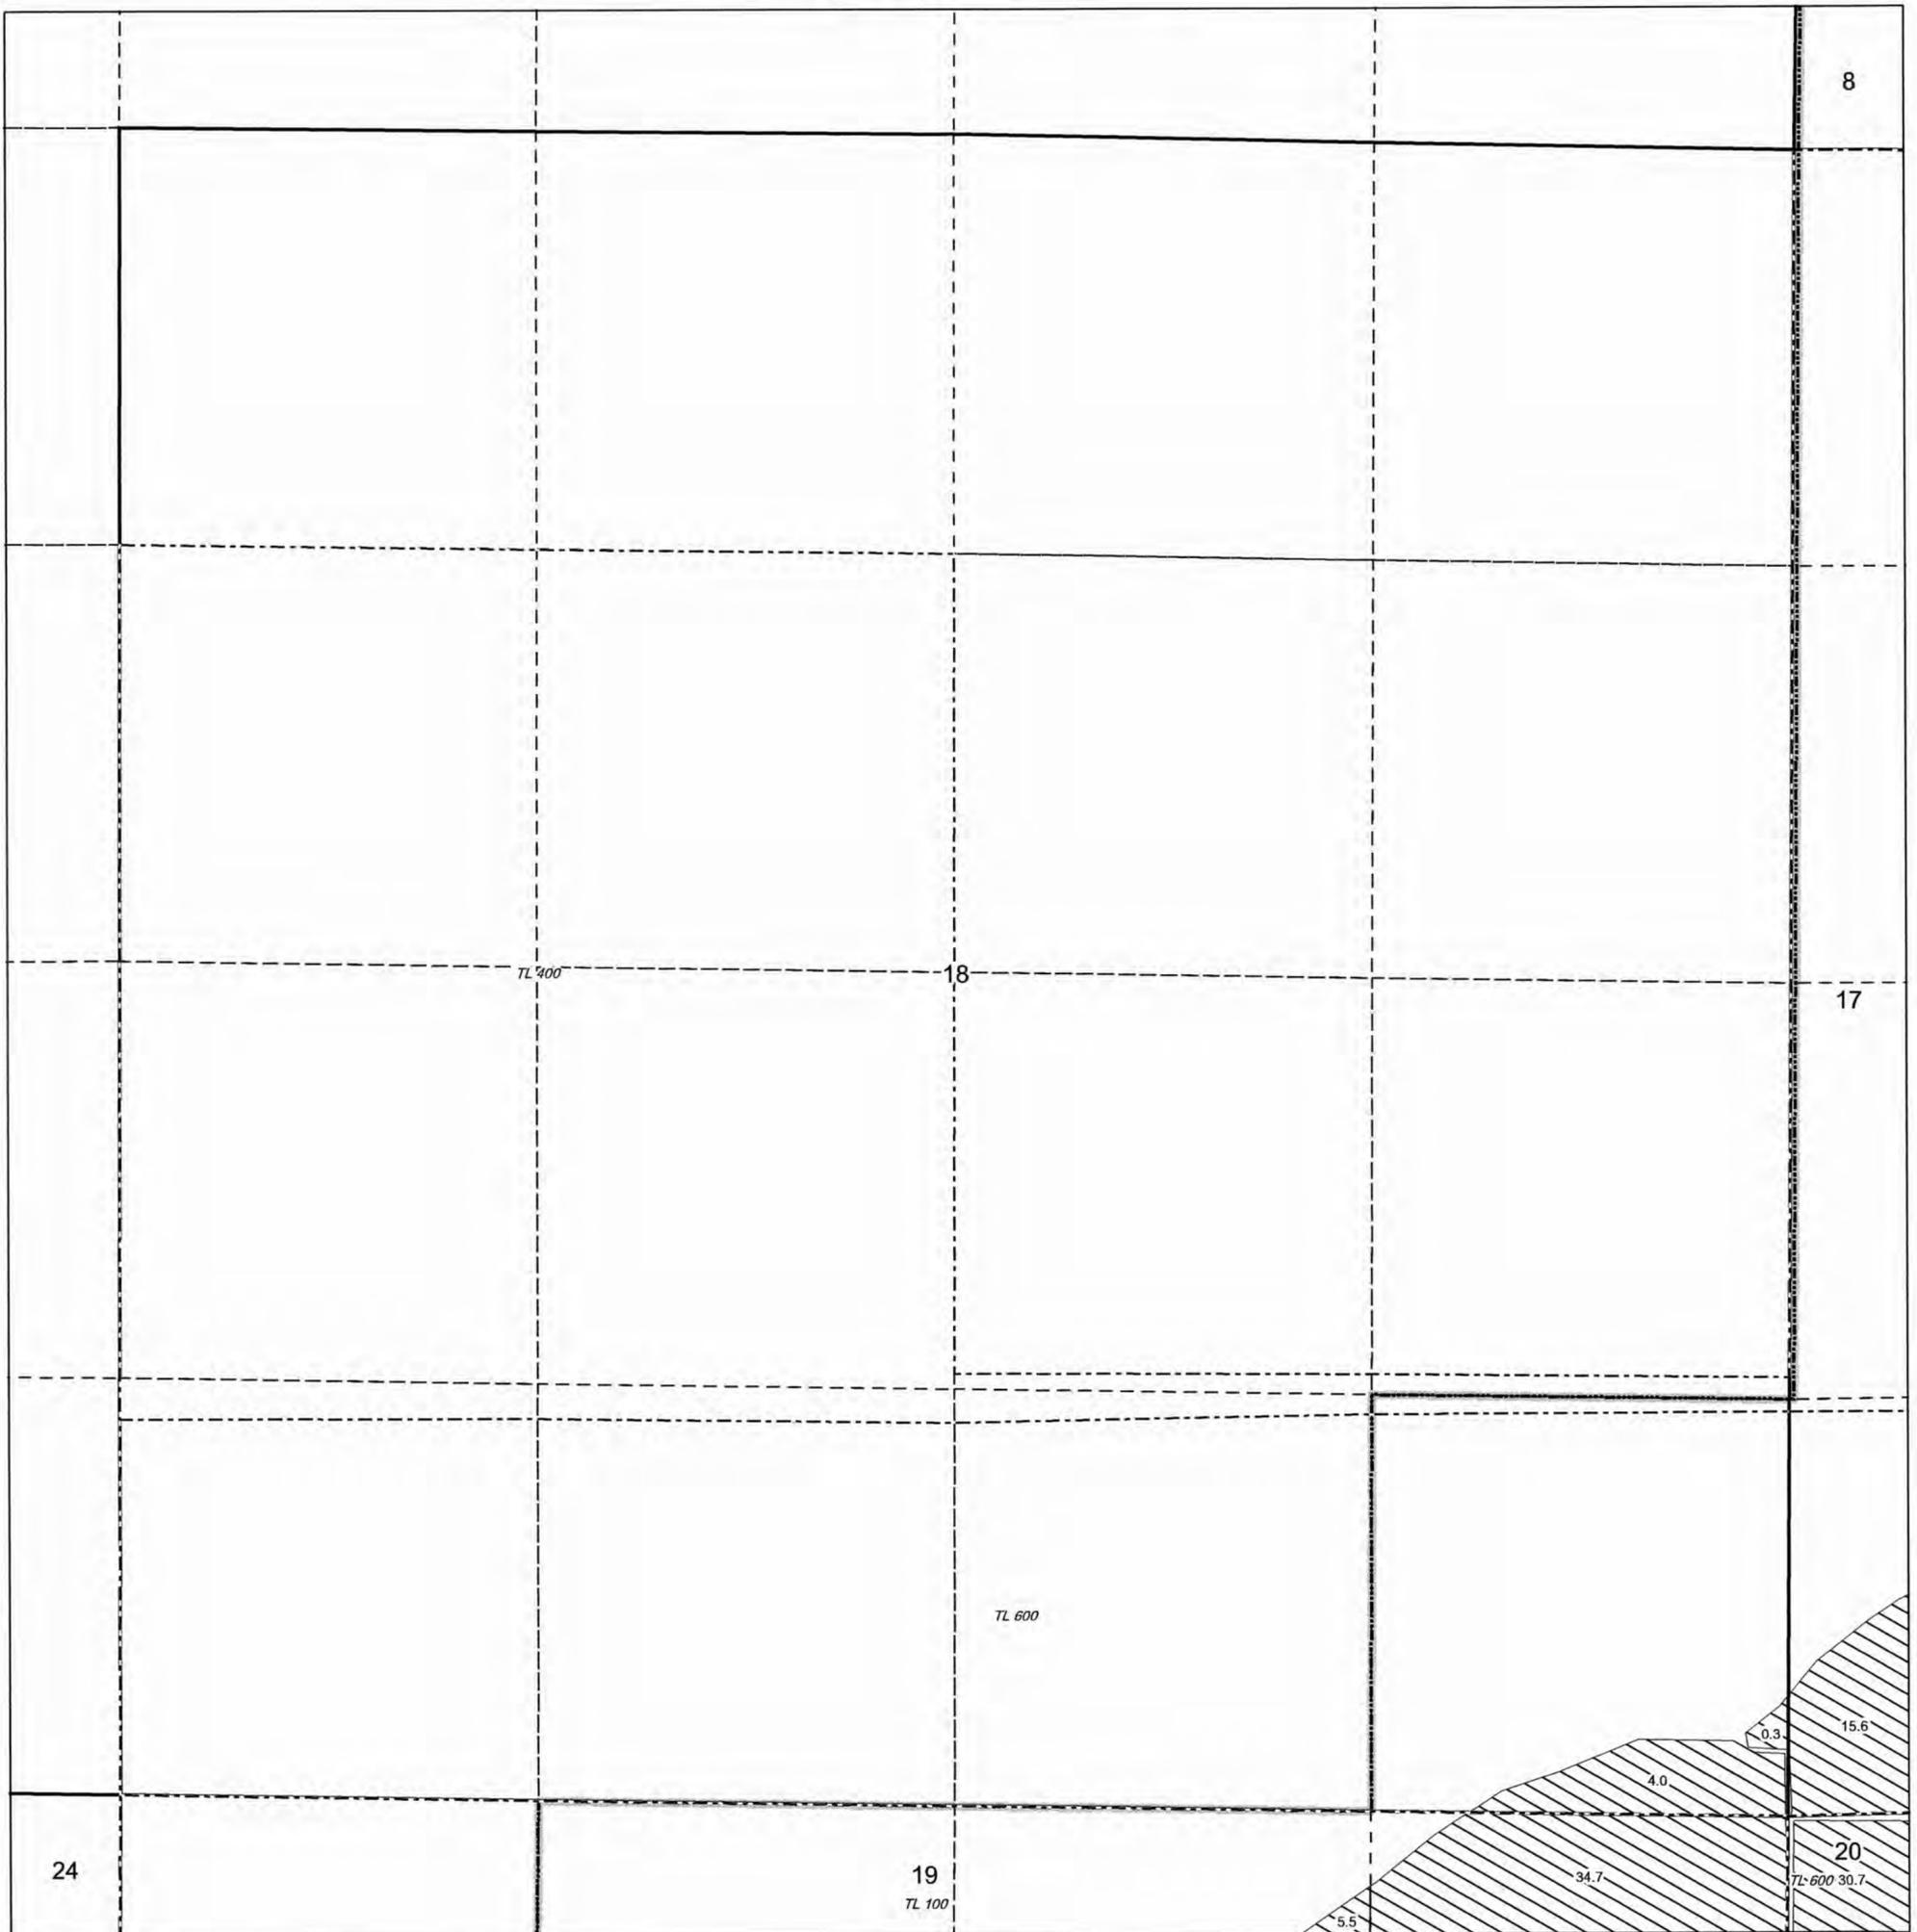

# OCHOCO IRRIGATION DISTRICT

T. 14S., R. 15E., W.M., Section 19


SCALE: 1" = 400'

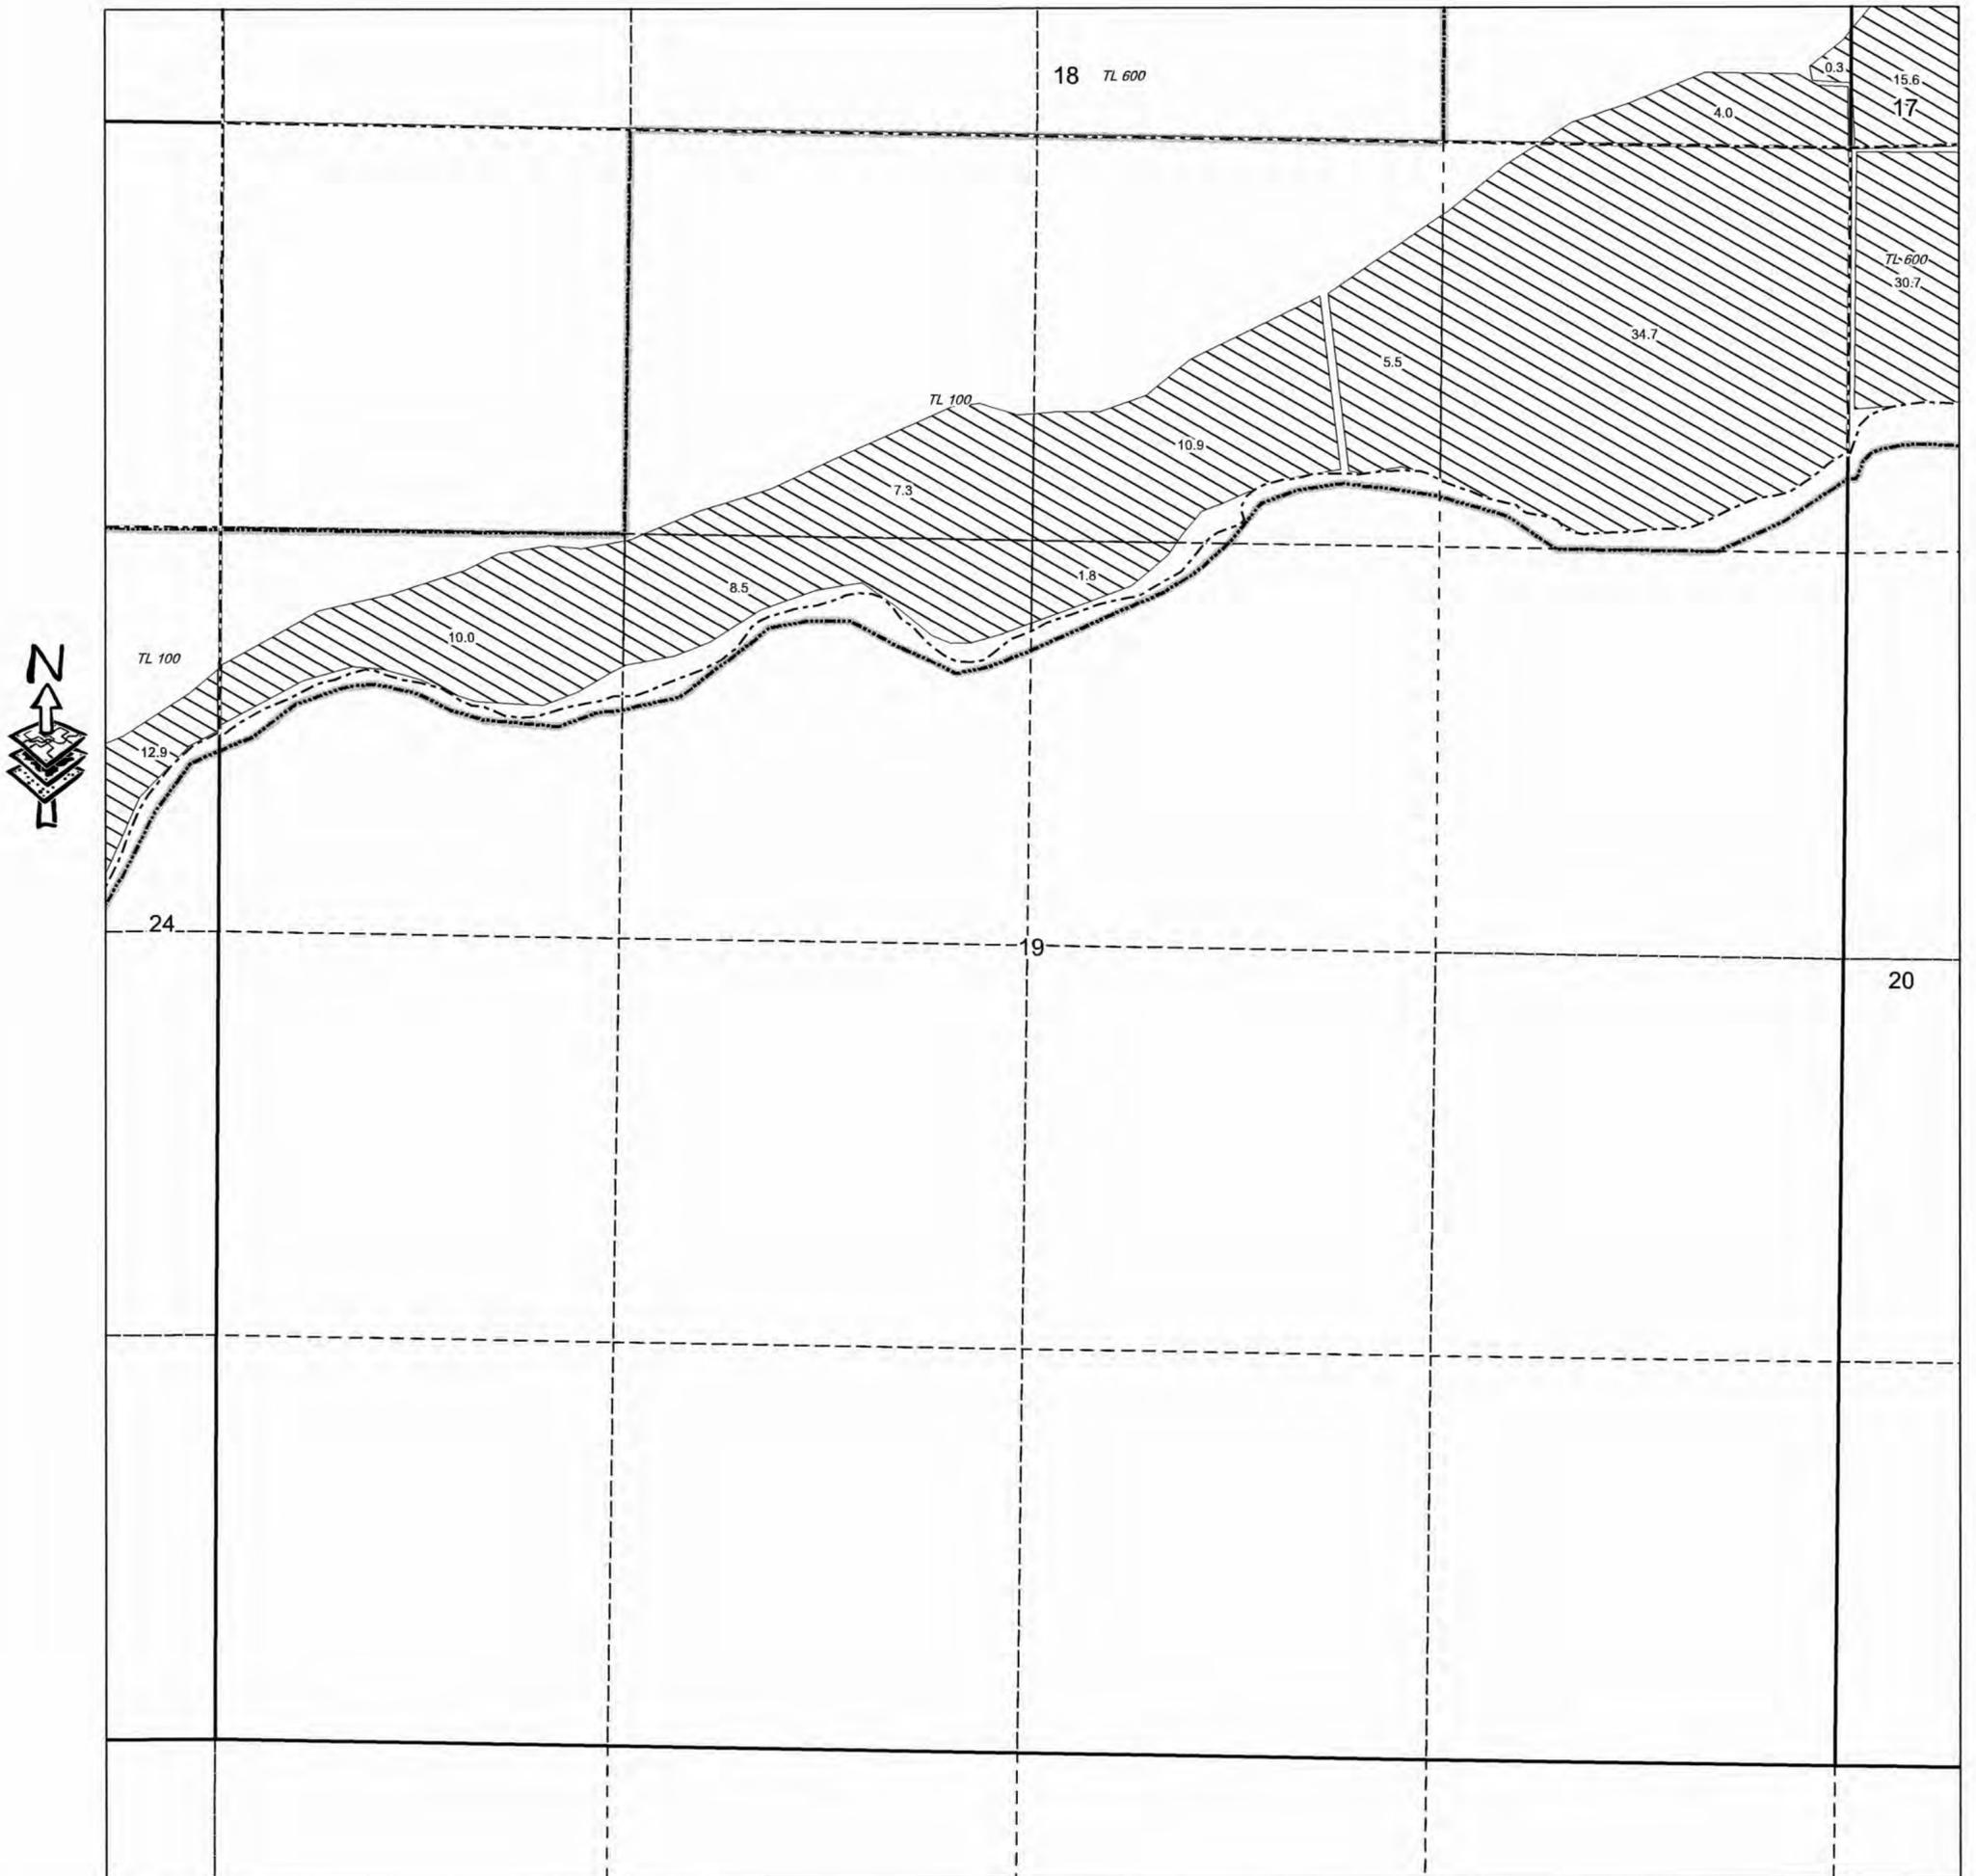

# OCHOCO IRRIGATION DISTRICT

T. 14S., R. 15E., W.M., Section 20


SCALE: 1" = 400'

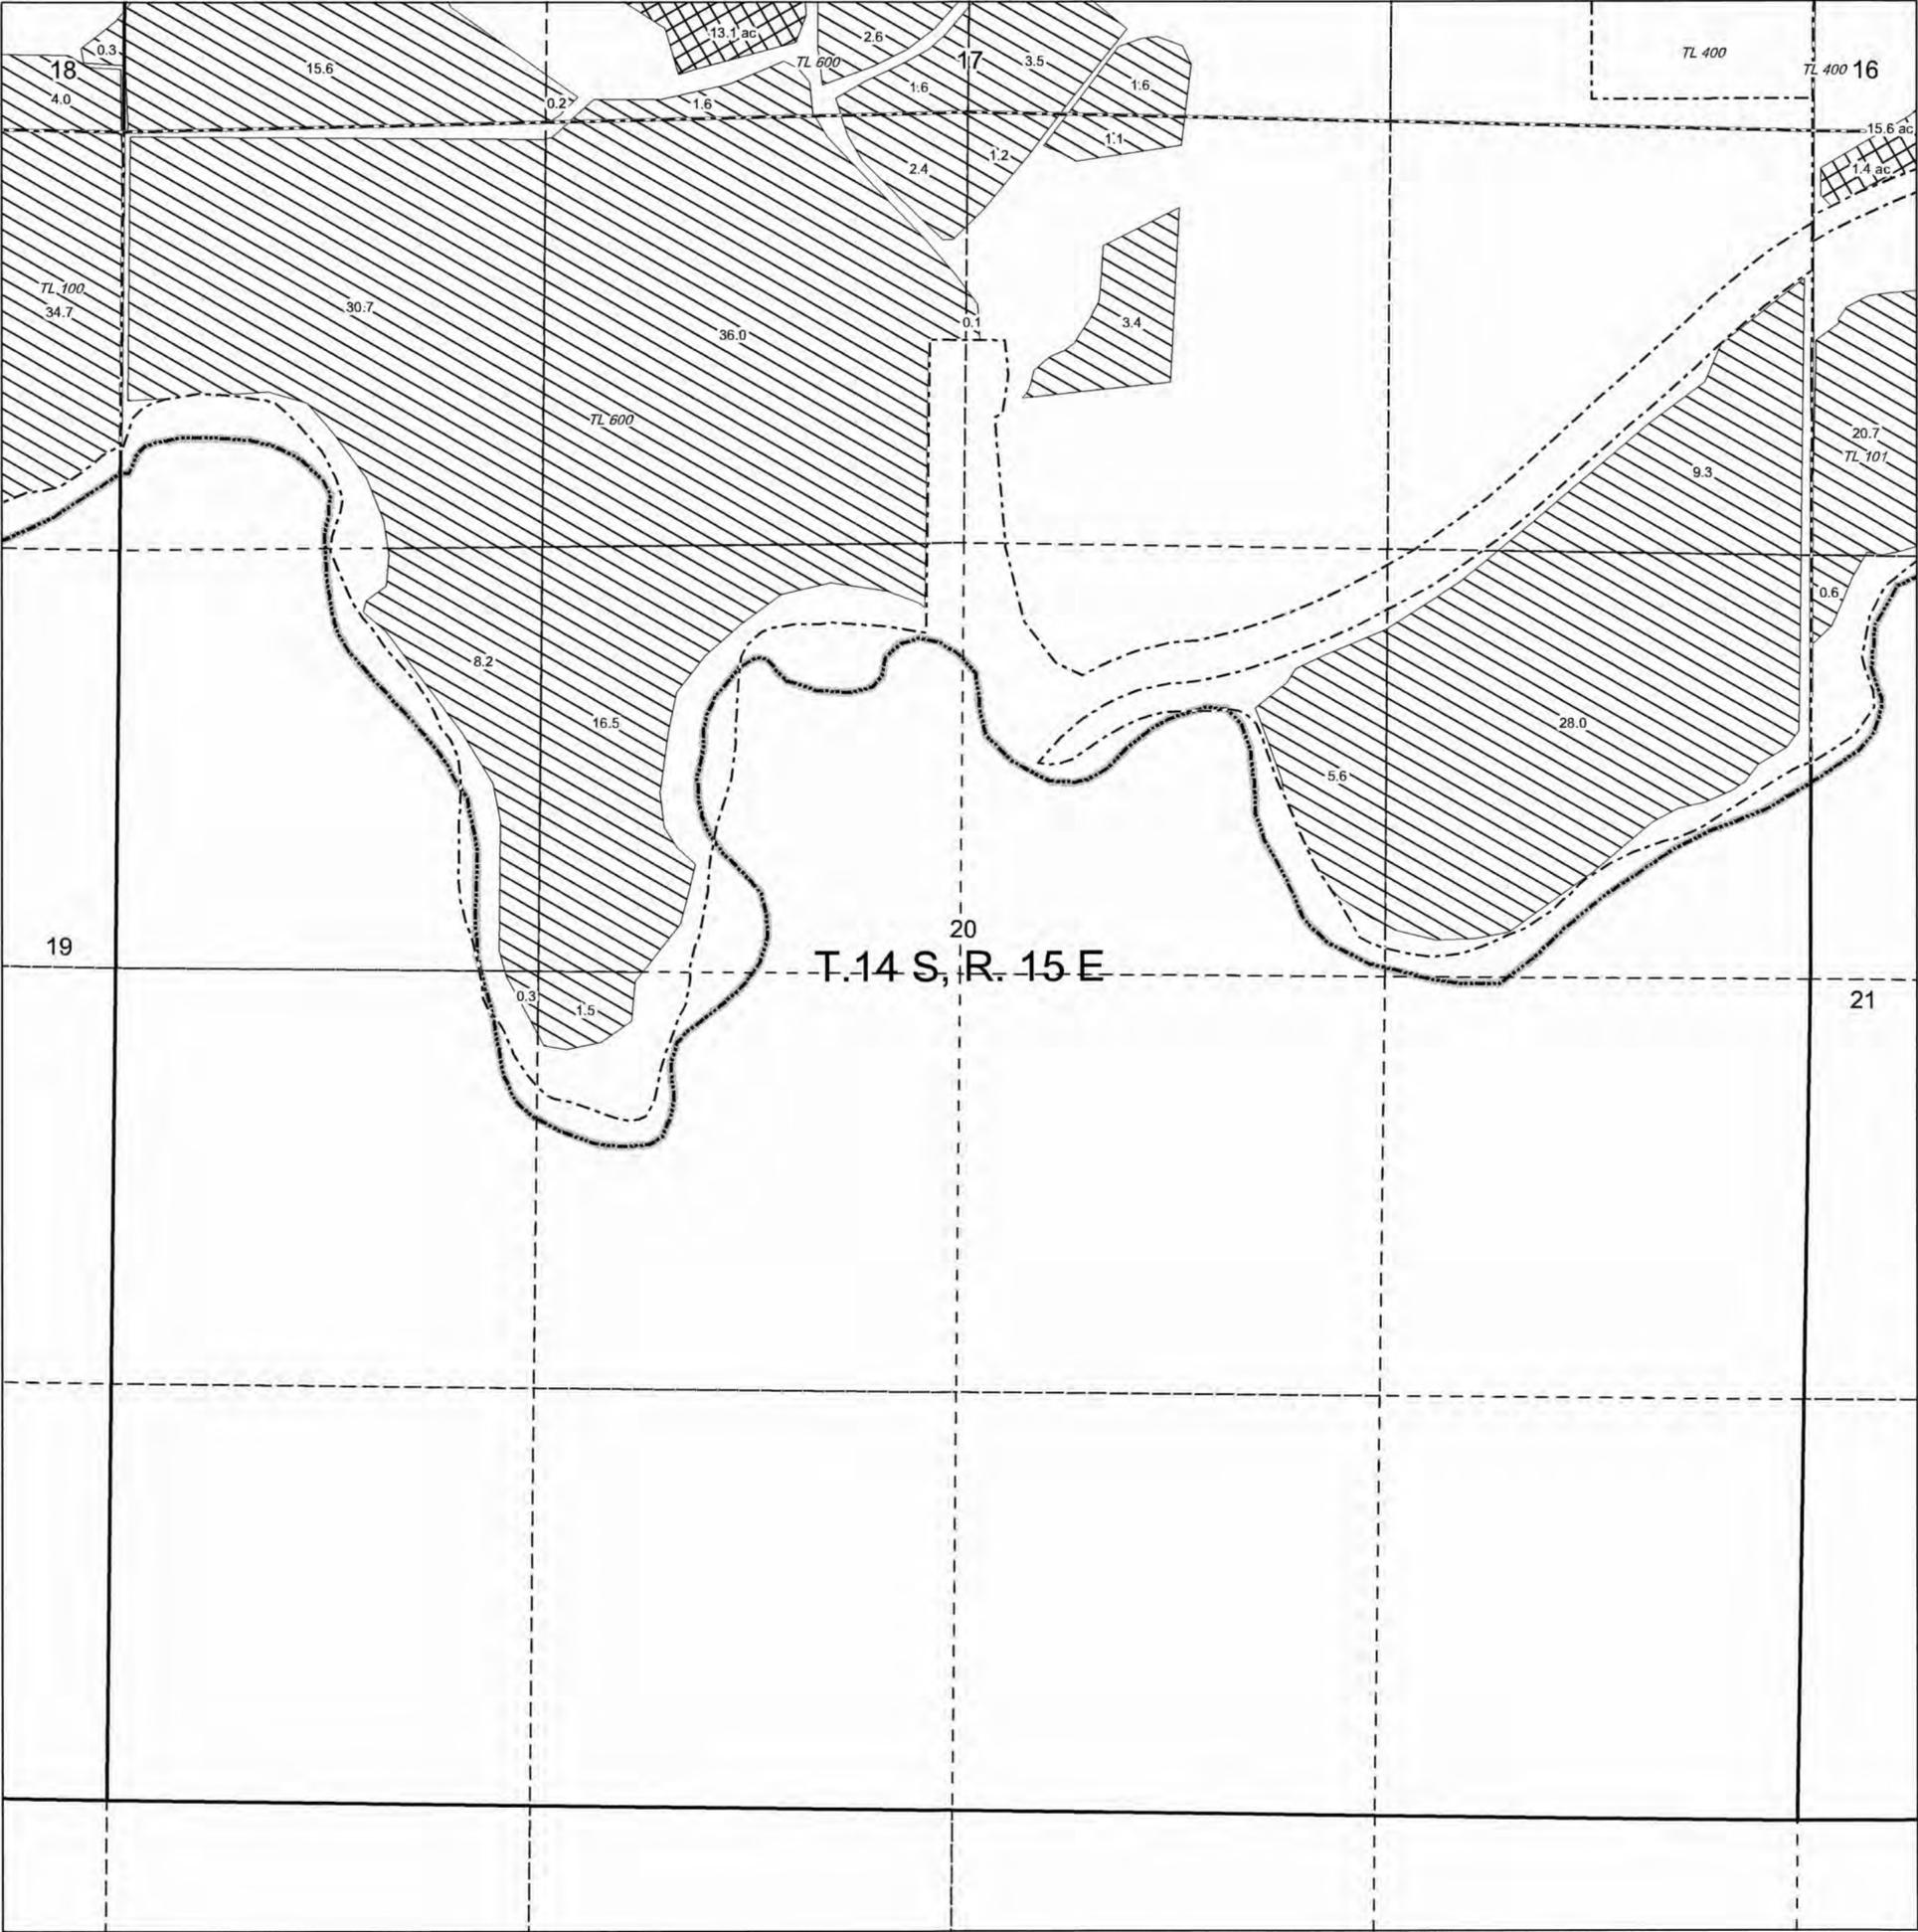

# OCHOCO IRRIGATION DISTRICT

T. 14S., R. 15E., W.M., Section 21

SCALE: 1" = 400'

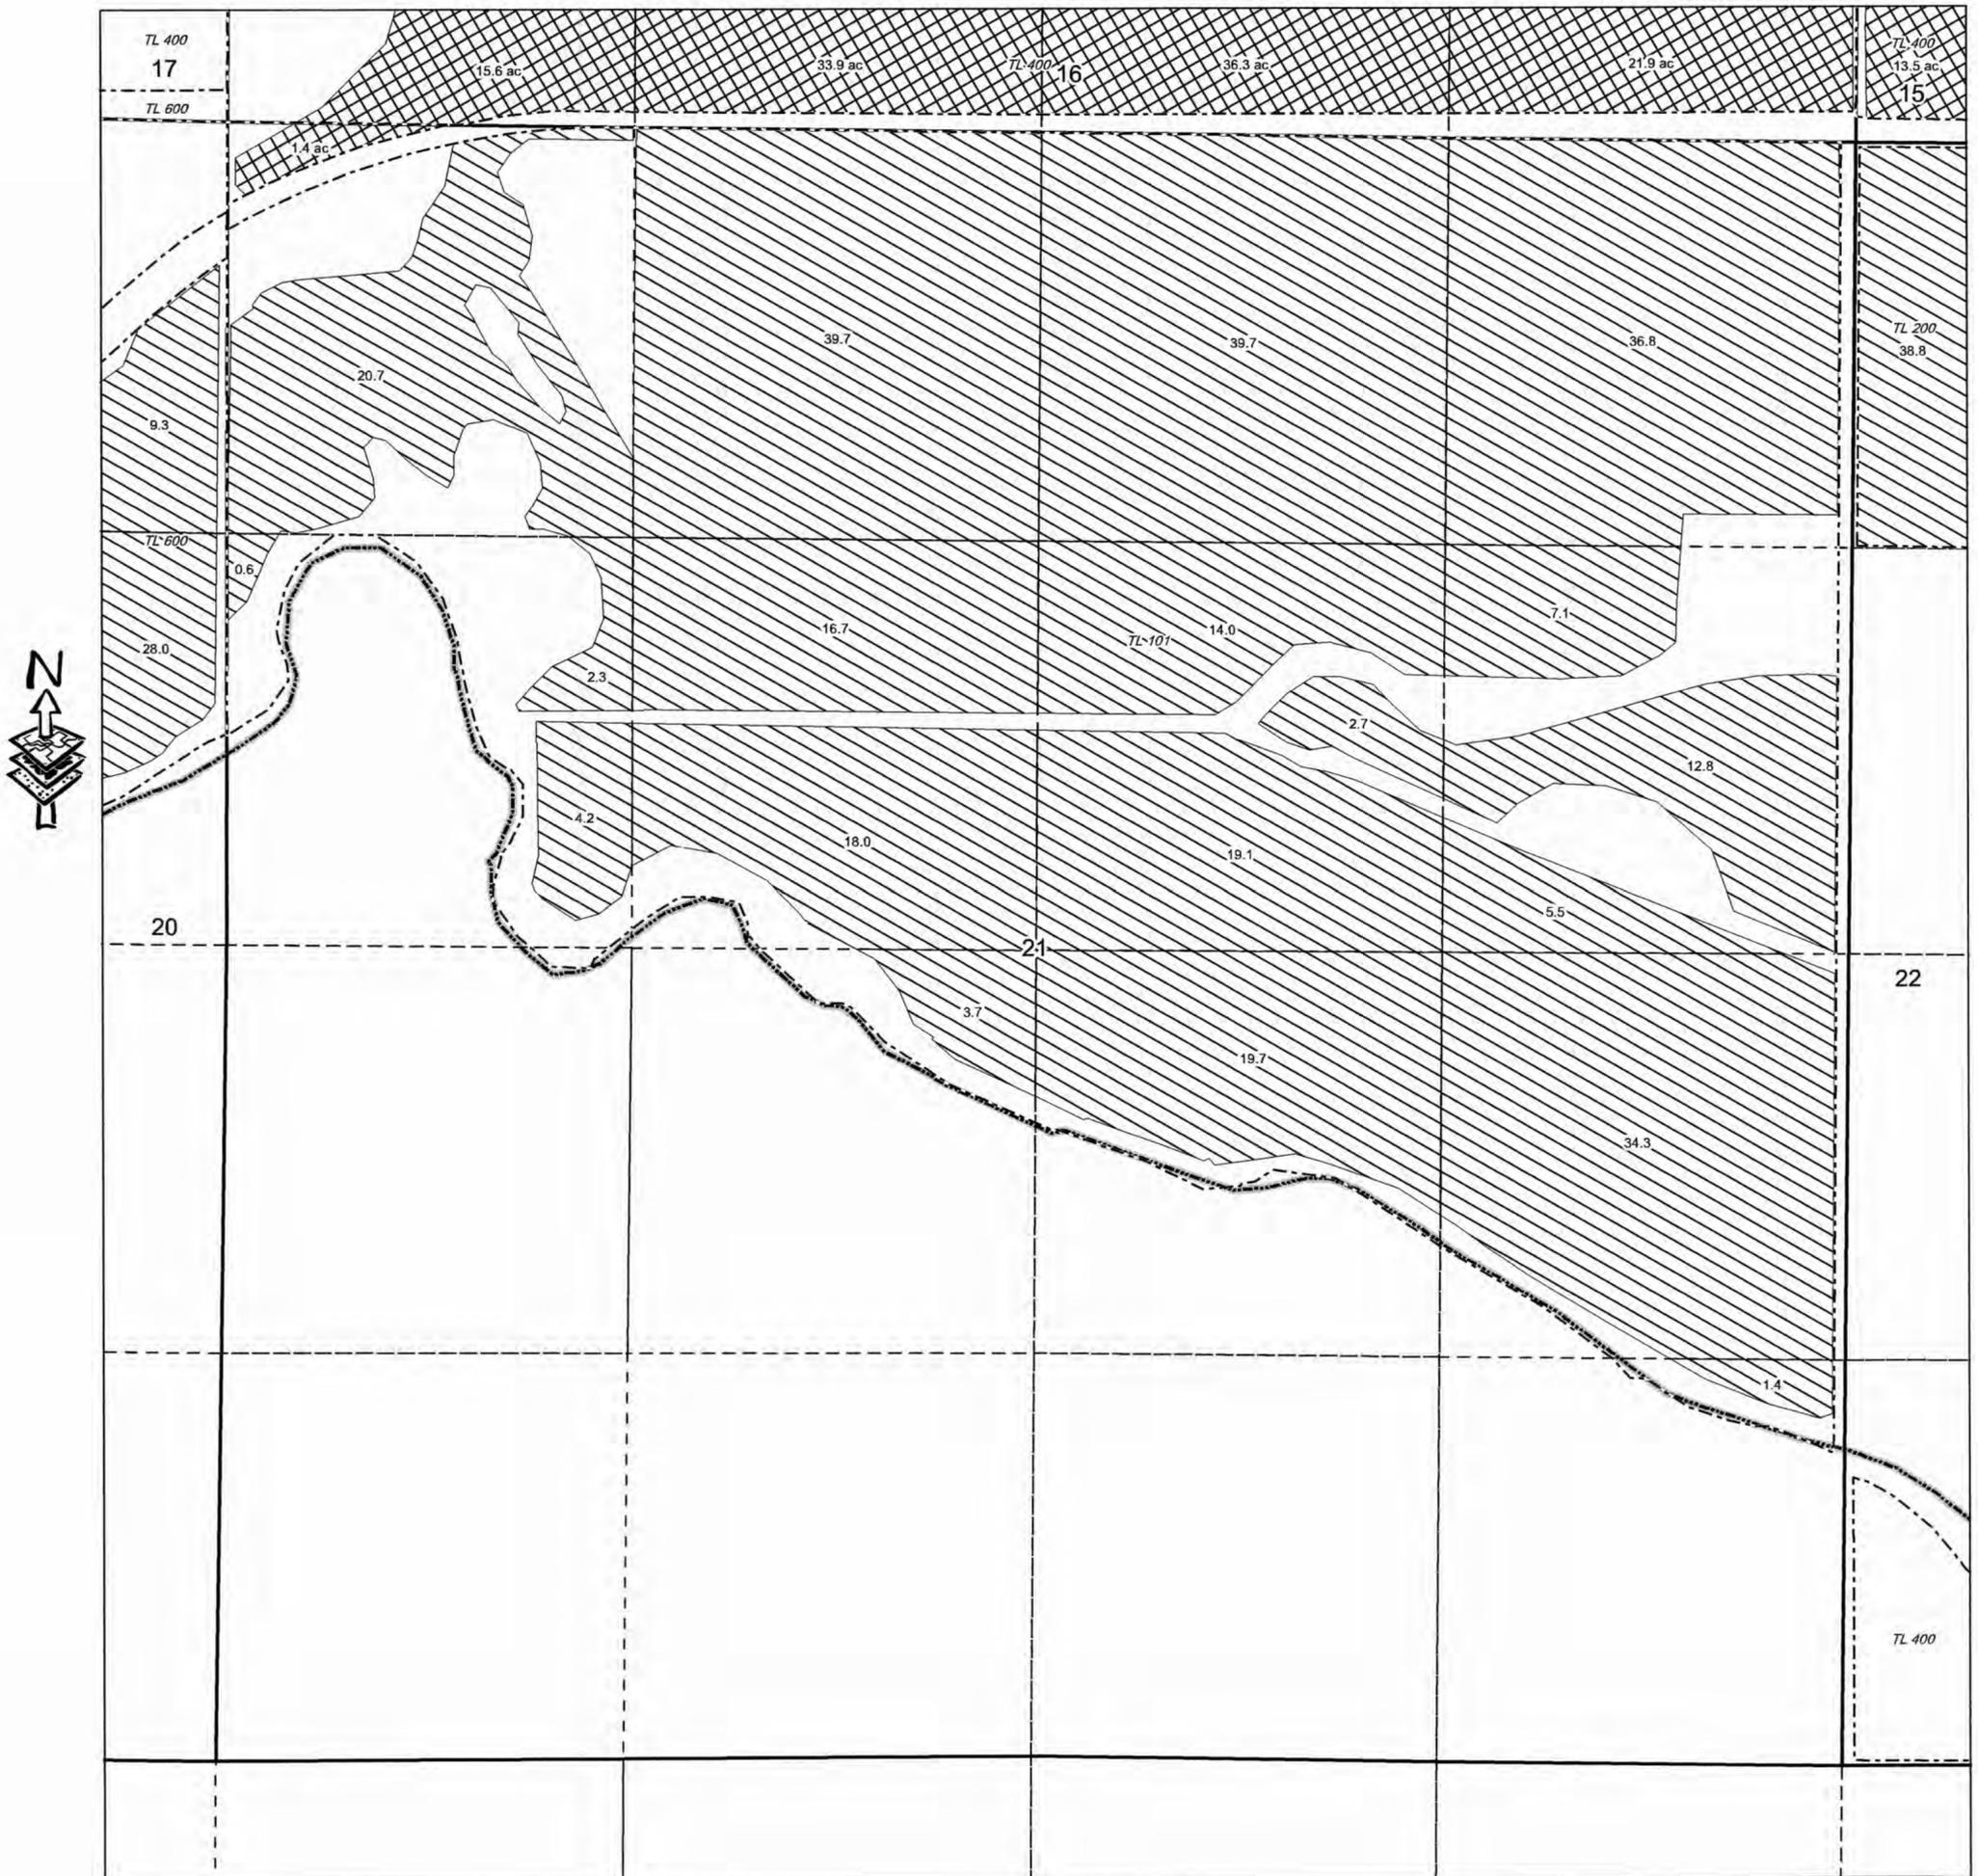



# OCHOCO IRRIGATION DISTRICT

## T. 14S., R. 15E., W.M., Section 23


SCALE: 1" = 400'



# OCHOCO IRRIGATION DISTRICT

## T. 14S., R. 15E., W.M., Section 24


SCALE: 1" = 400'

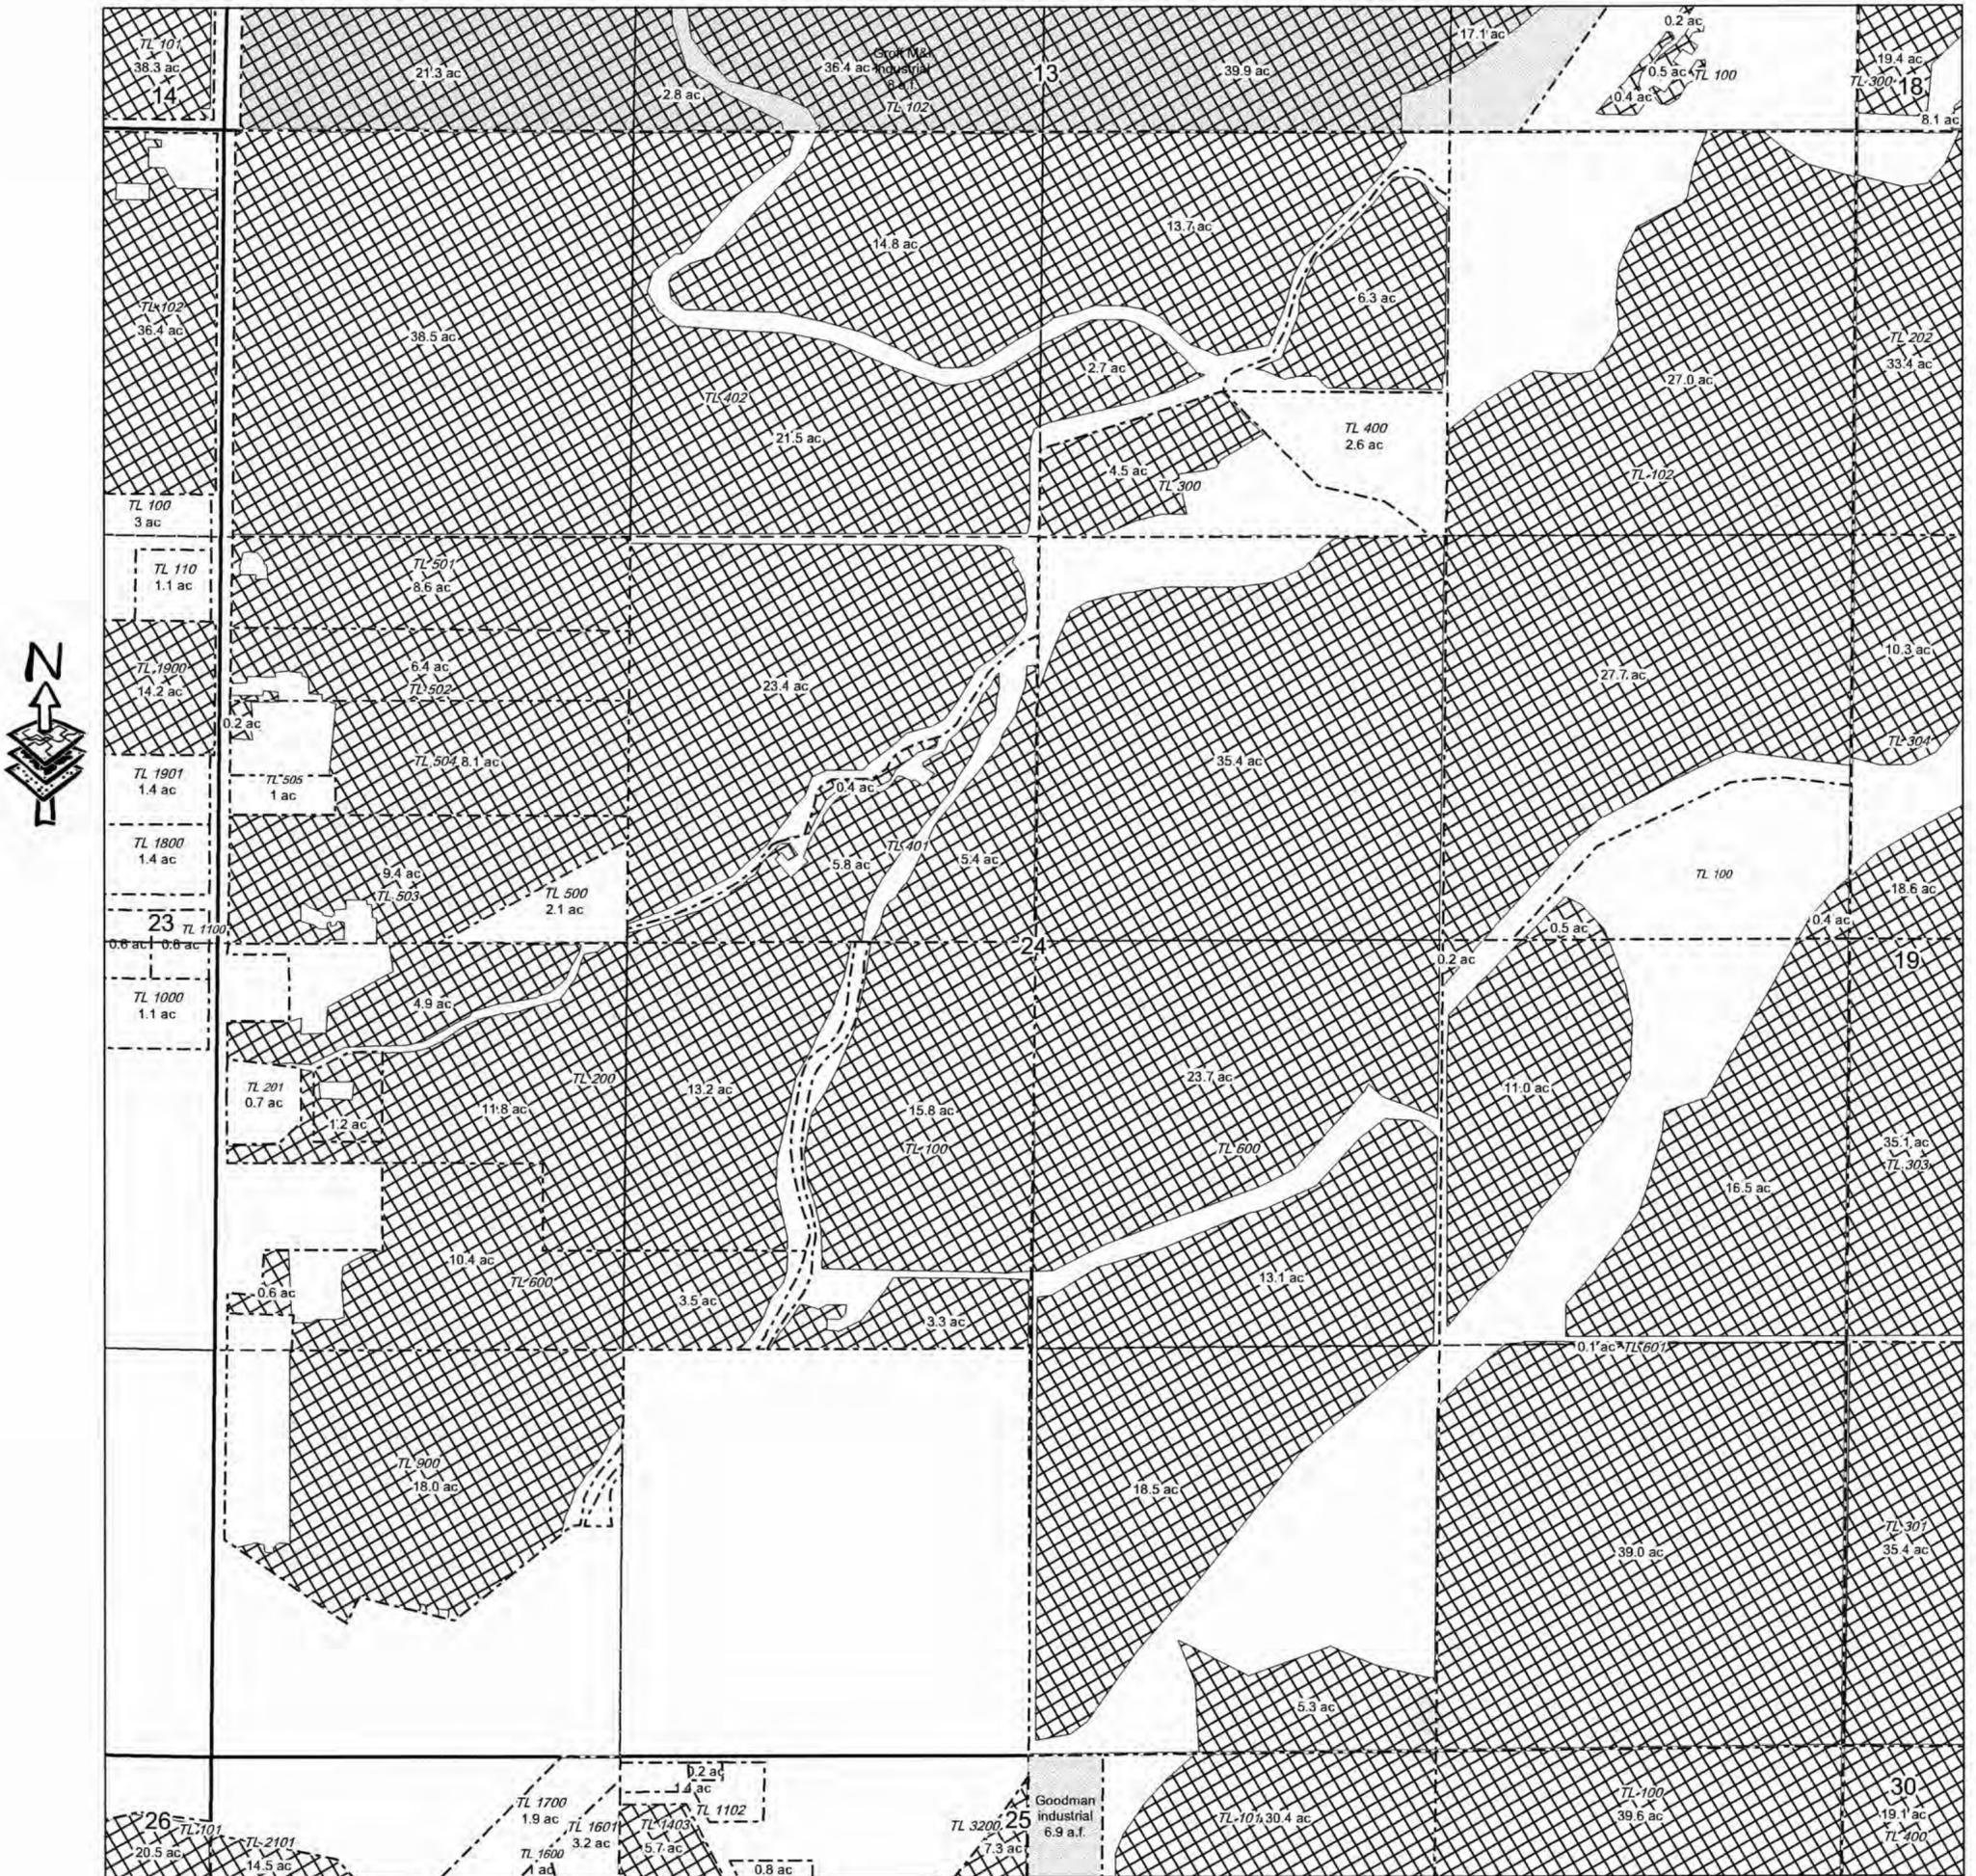

# OCHOCO IRRIGATION DISTRICT

## T. 14S., R. 15E., W.M., Section 25

SCALE: 1" = 400'

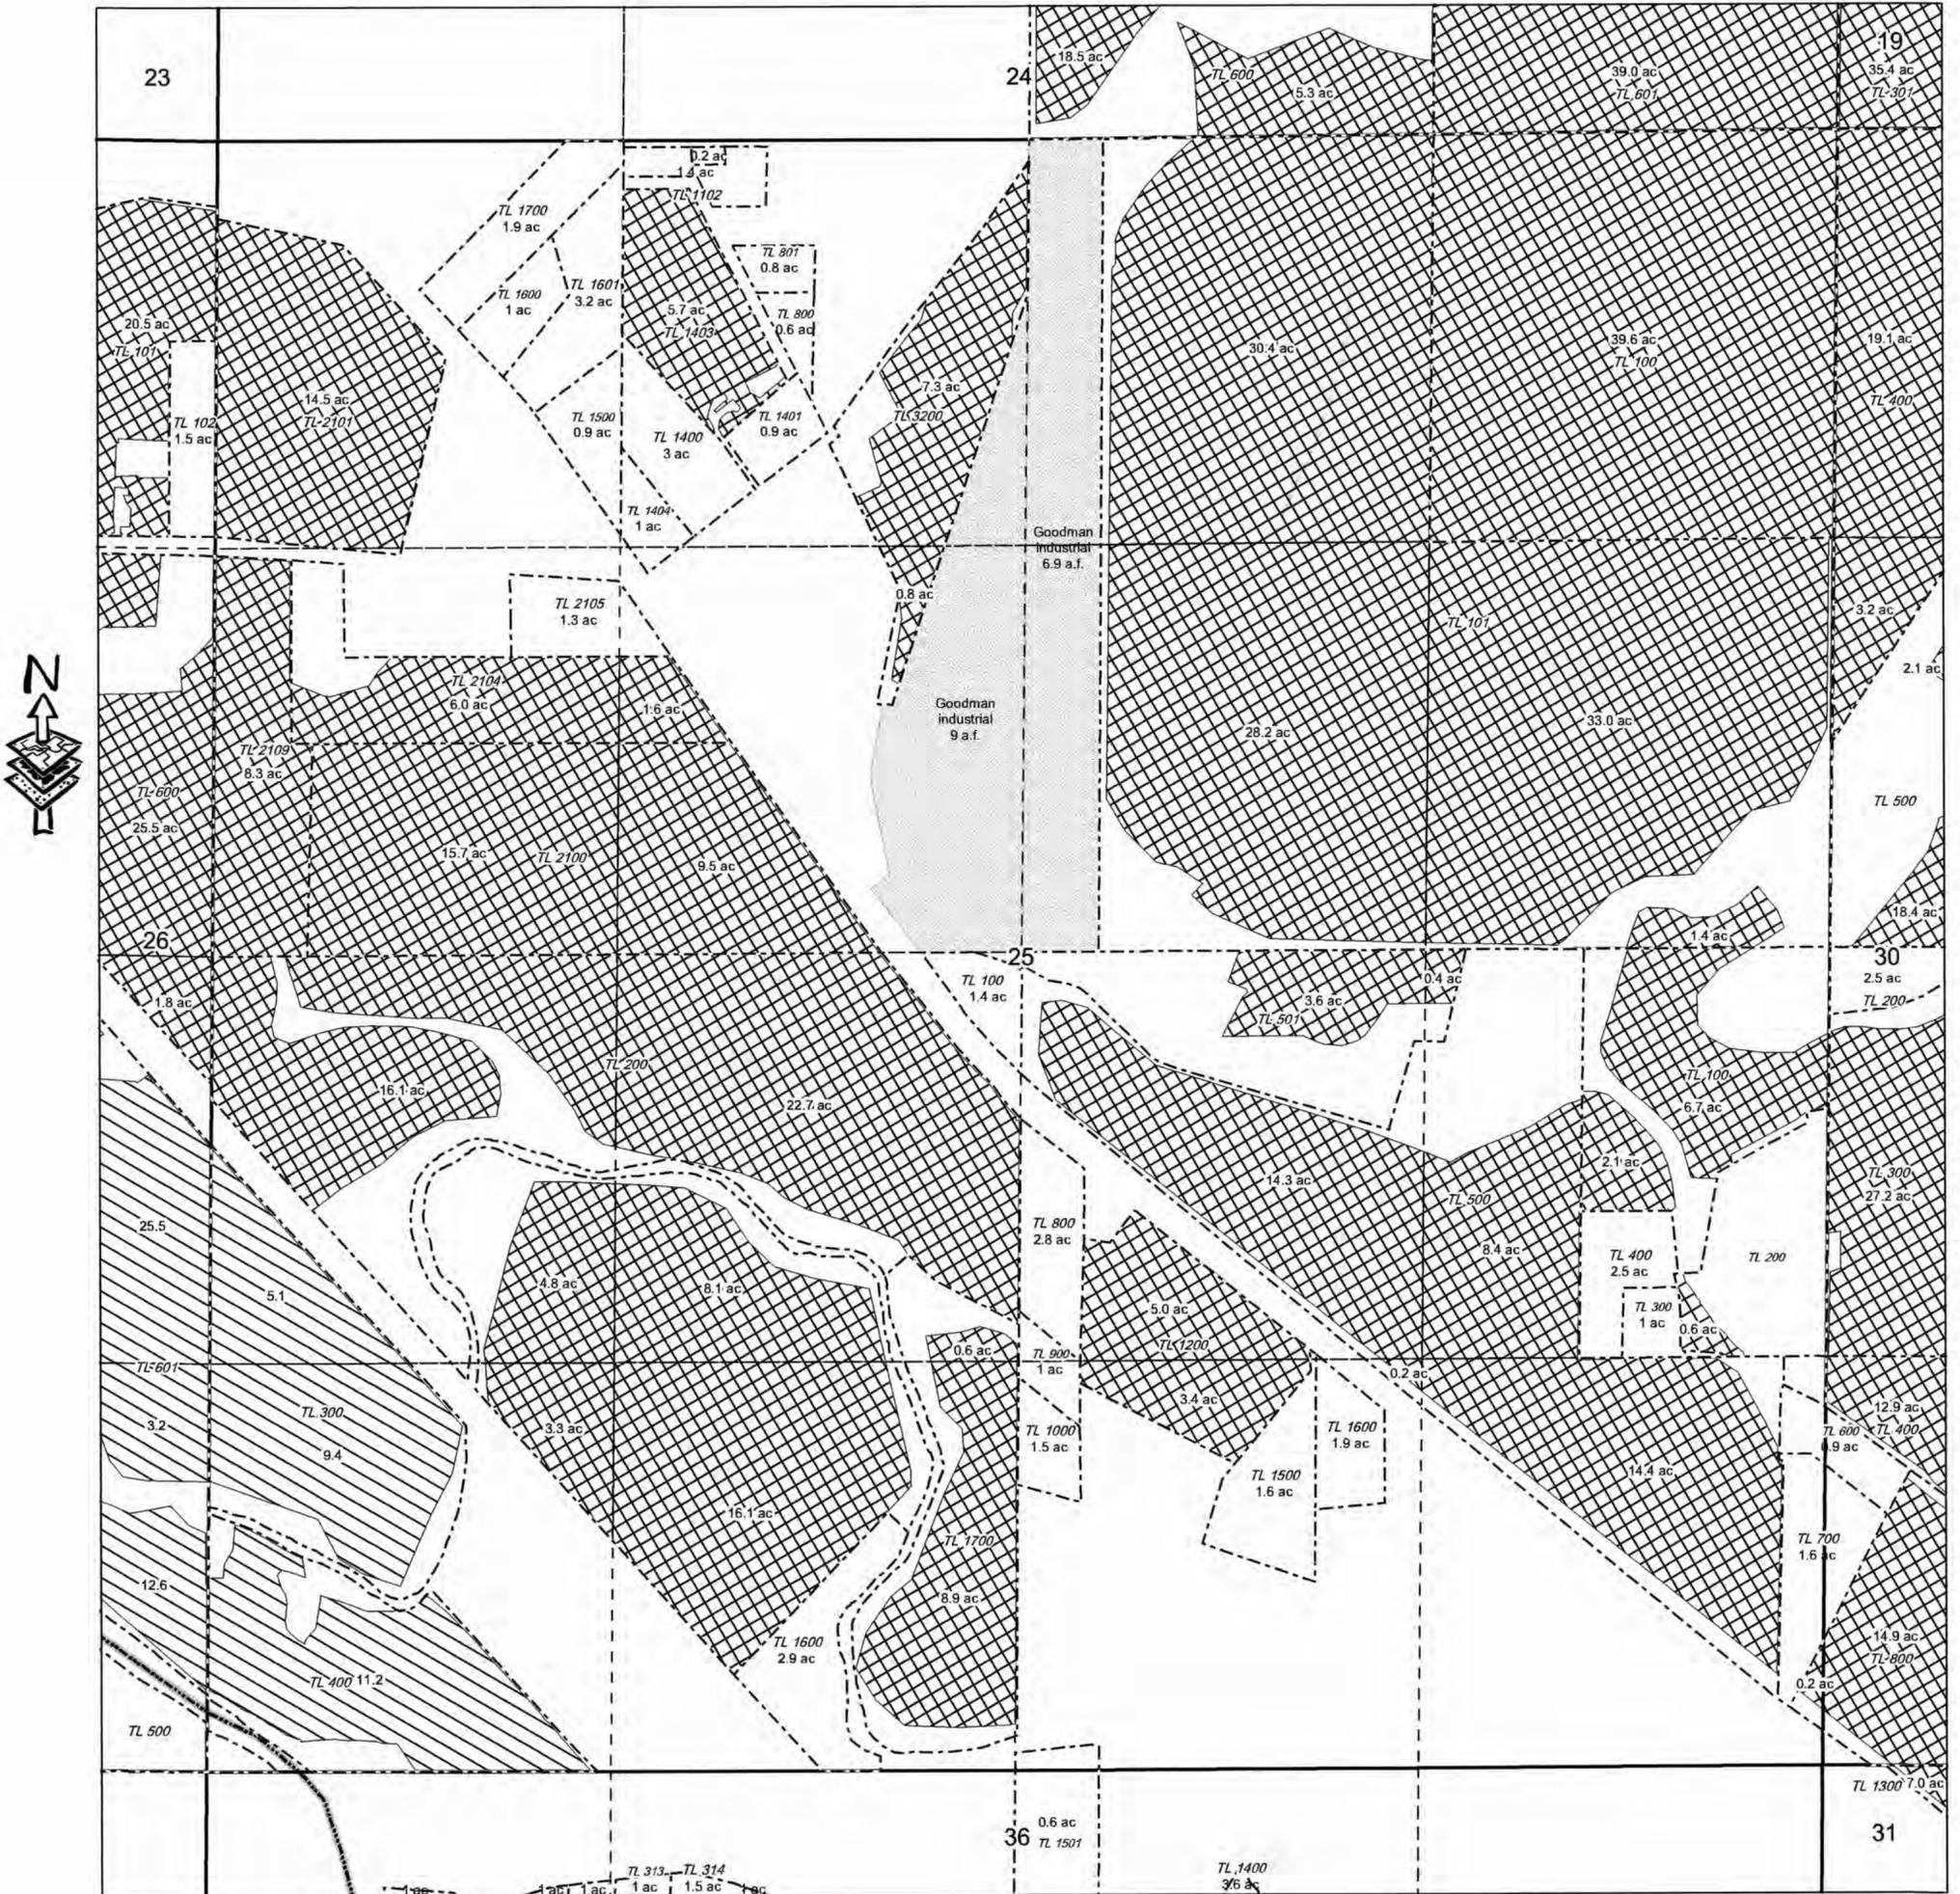




# OCHOCO IRRIGATION DISTRICT

T. 14S., R. 15E., W.M., Section 36

SCALE: 1" = 400'

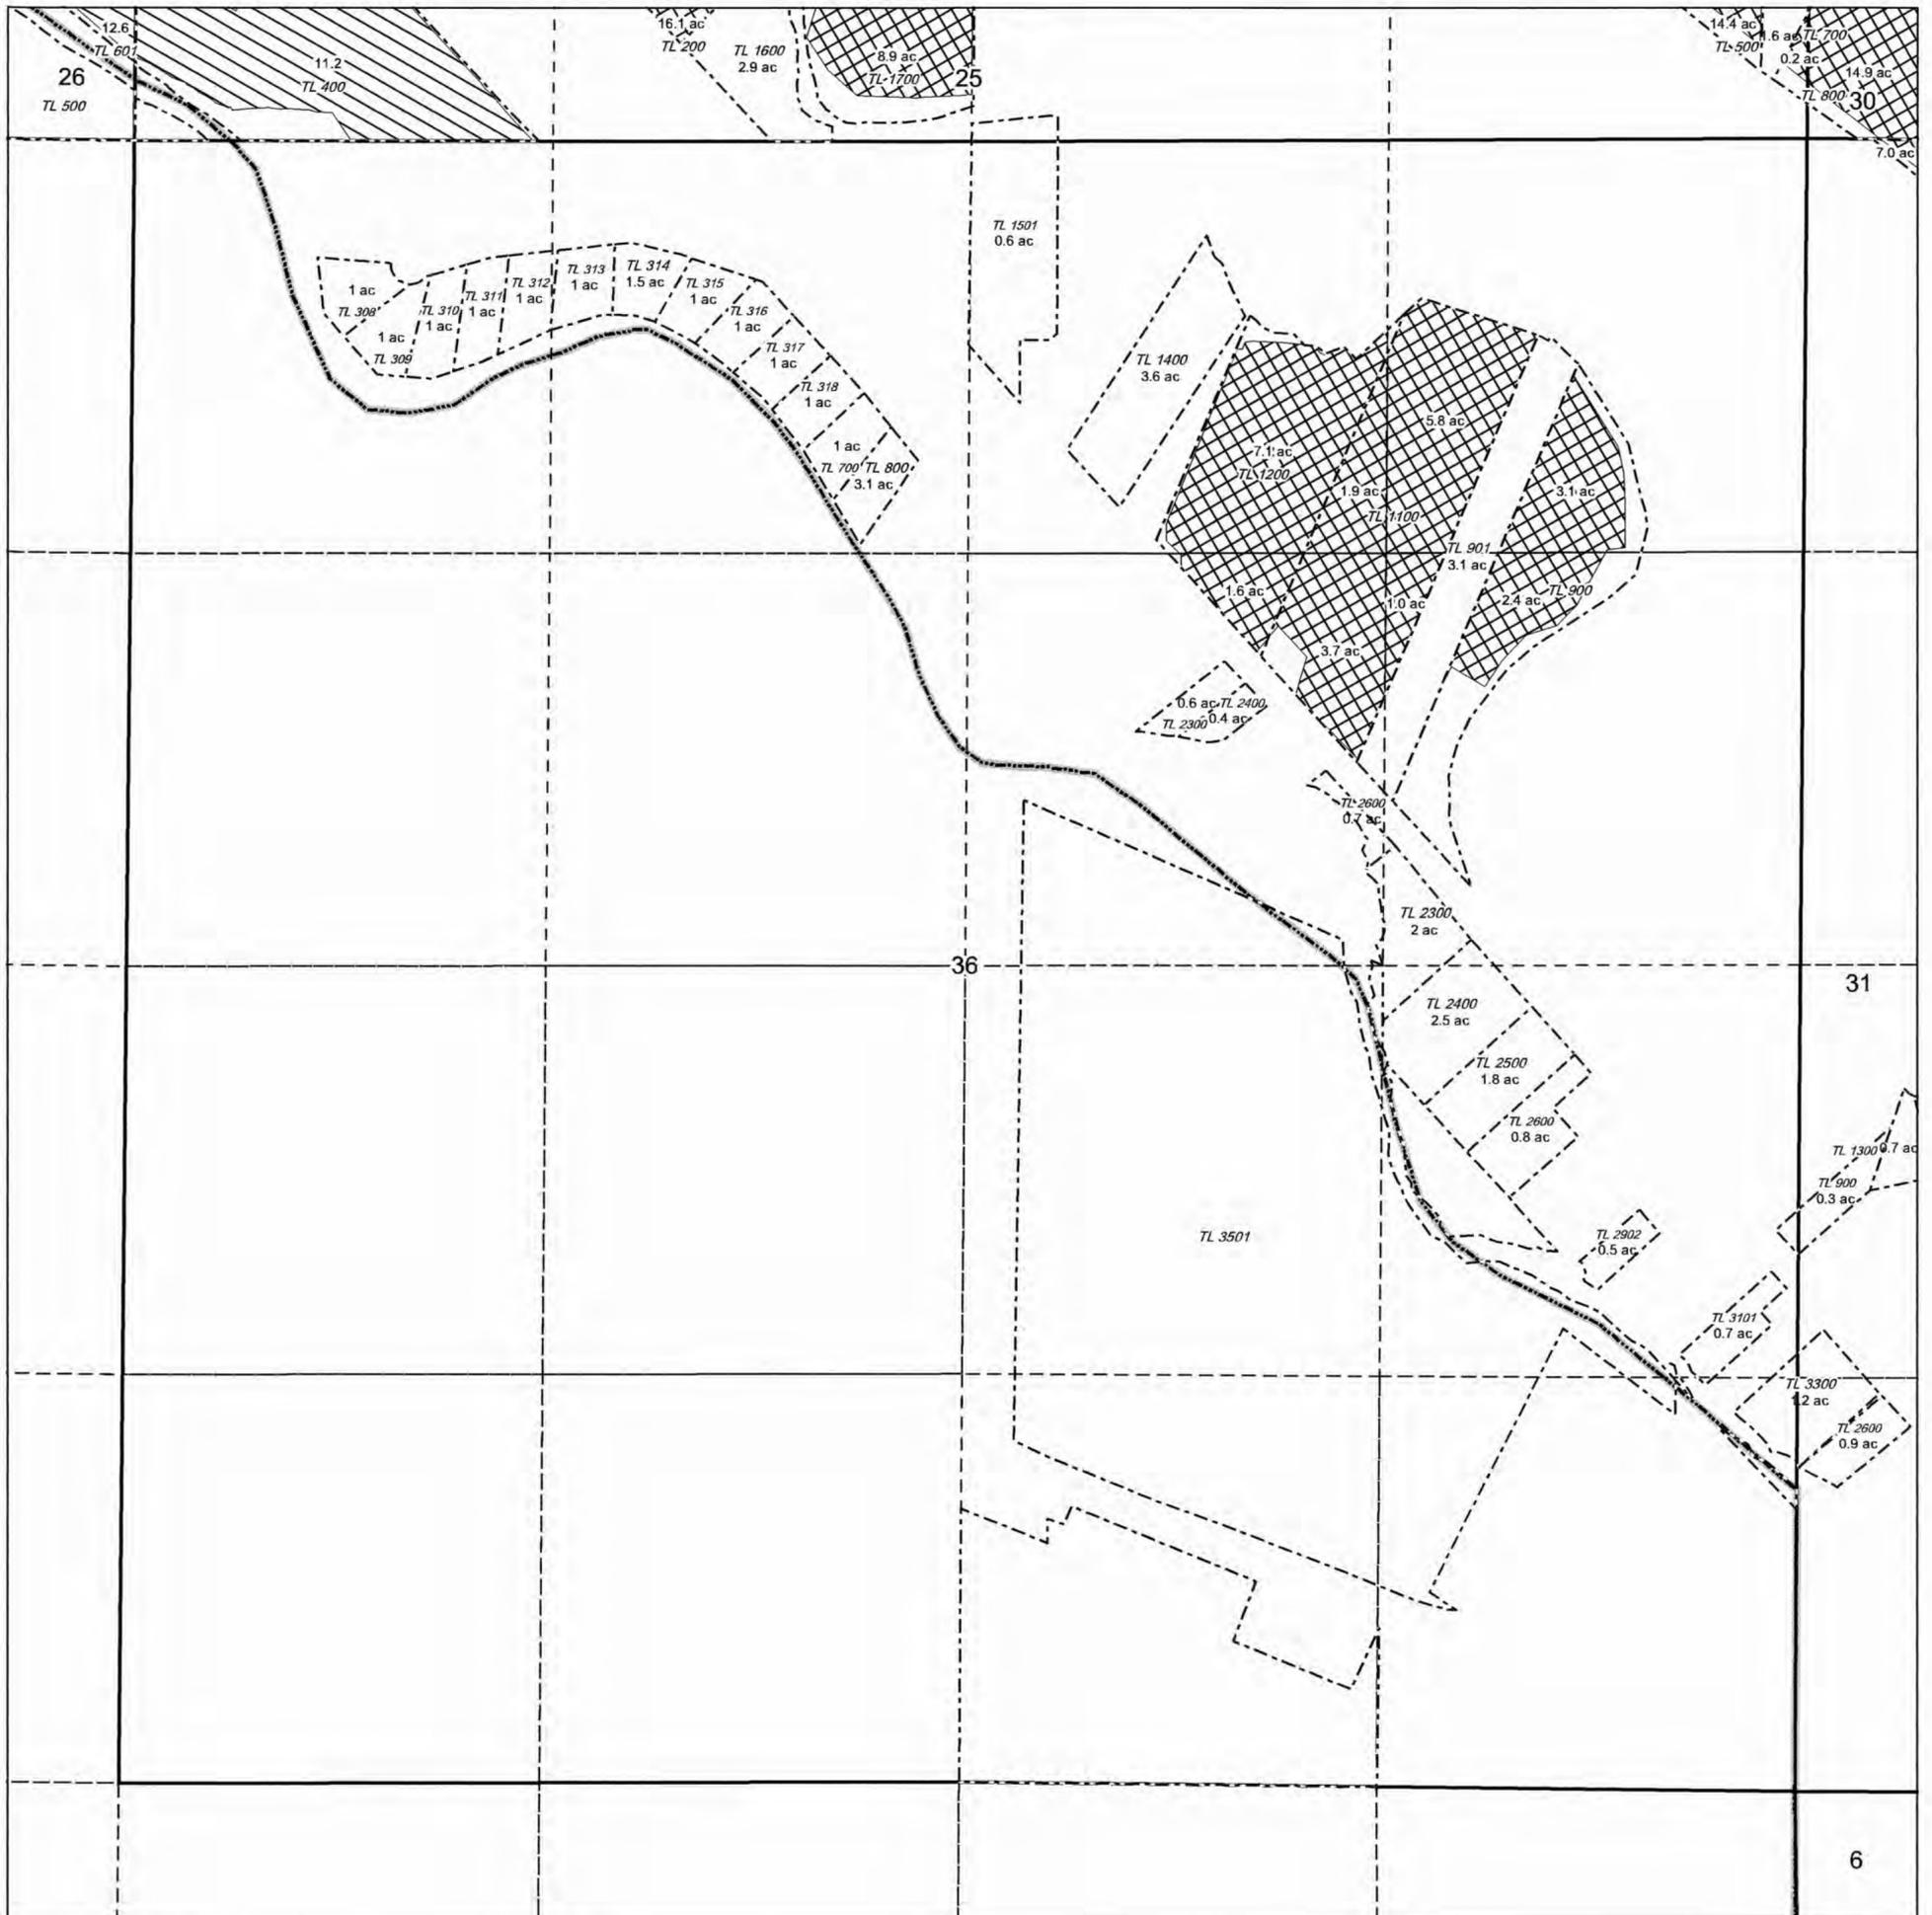


# OCHOCO IRRIGATION DISTRICT

T. 14S., R. 16E., W.M., Section 4

SCALE: 1" = 400'



T. 14 S., R. 16 E., SEC. 4  
C. 51126

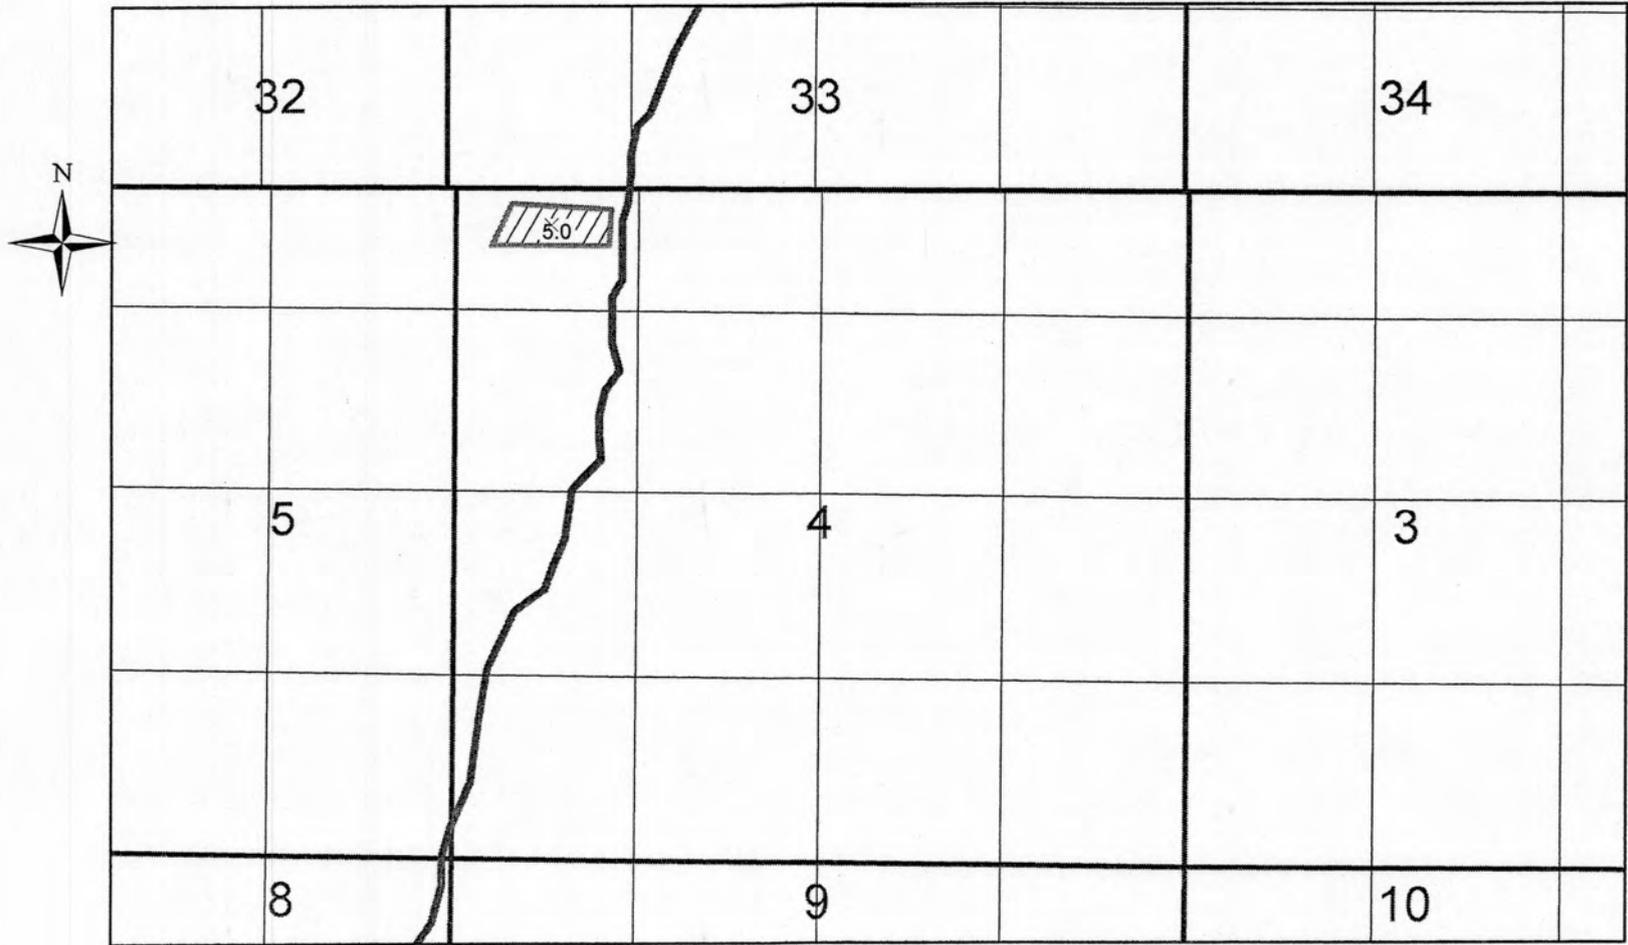


2,000 1,000 0 2,000 Feet

# OCHOCO IRRIGATION DISTRICT

T. 14S., R. 16E., W.M., Section 5


SCALE: 1" = 400'

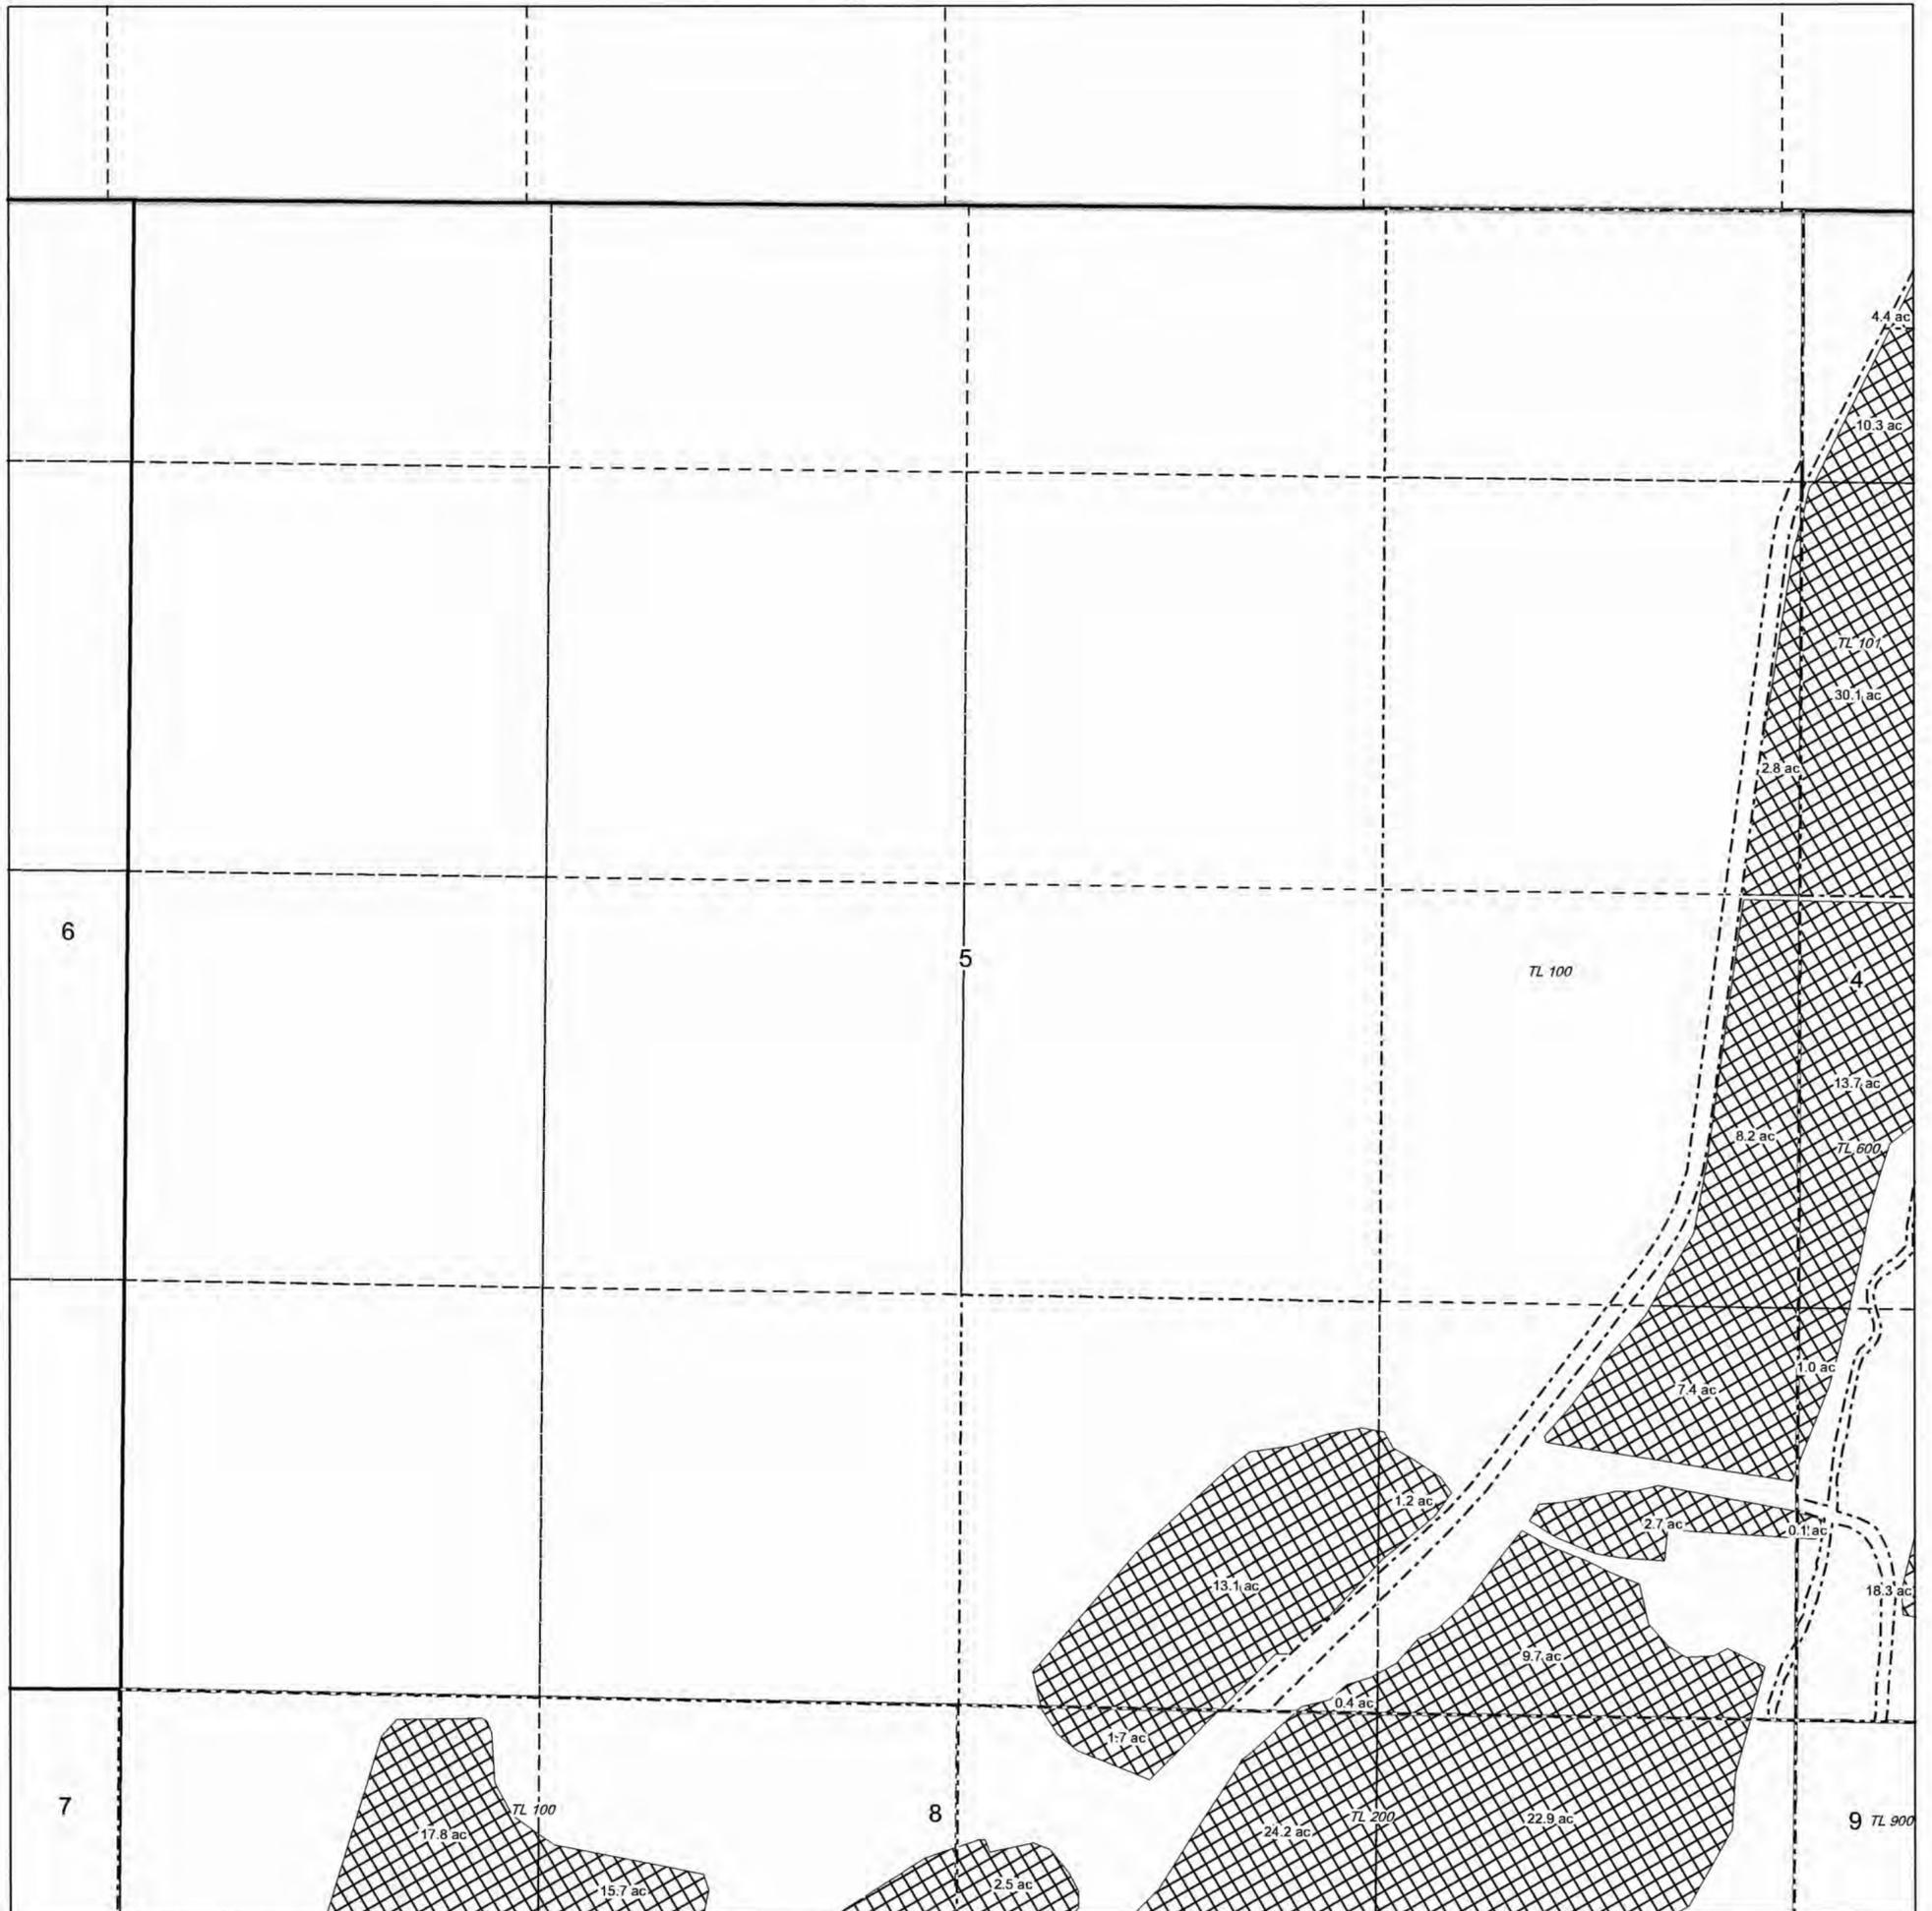

# OCHOCO IRRIGATION DISTRICT

T. 14S., R. 16E., W.M., Section 6


SCALE: 1" = 400'

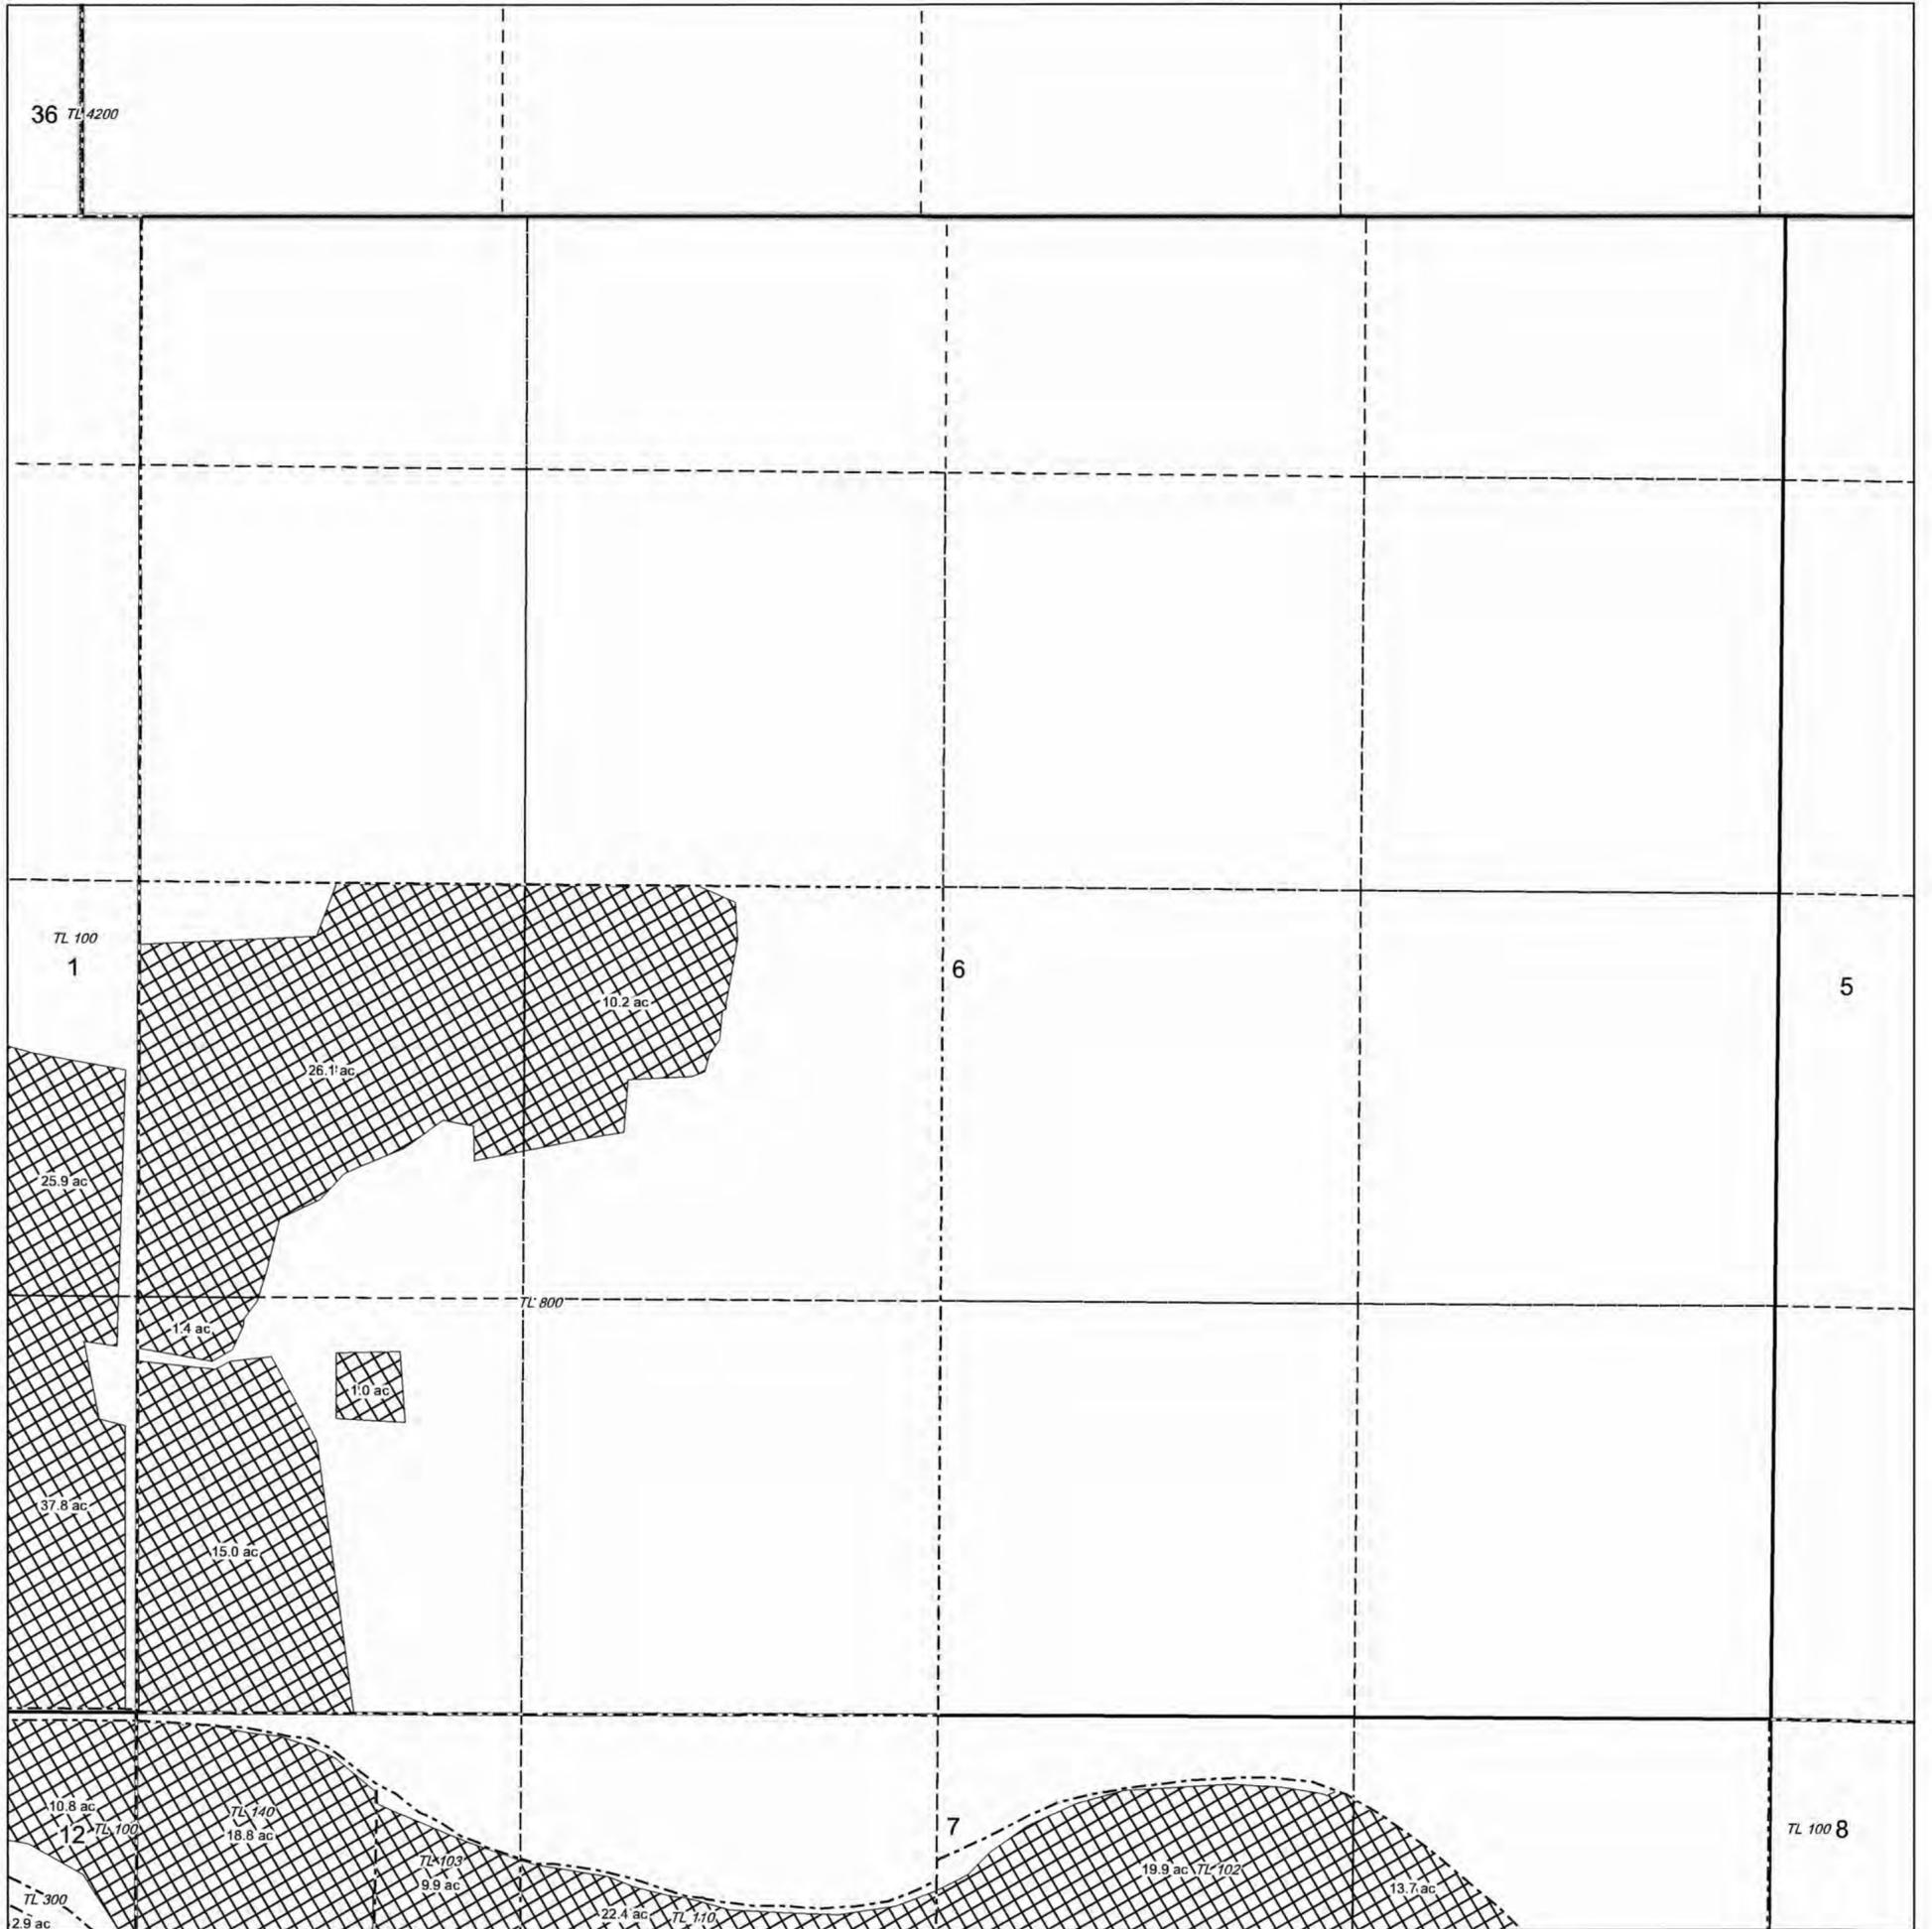

# OCHOCO IRRIGATION DISTRICT

## T. 14S., R. 16E., W.M., Section 7


SCALE: 1" = 400'

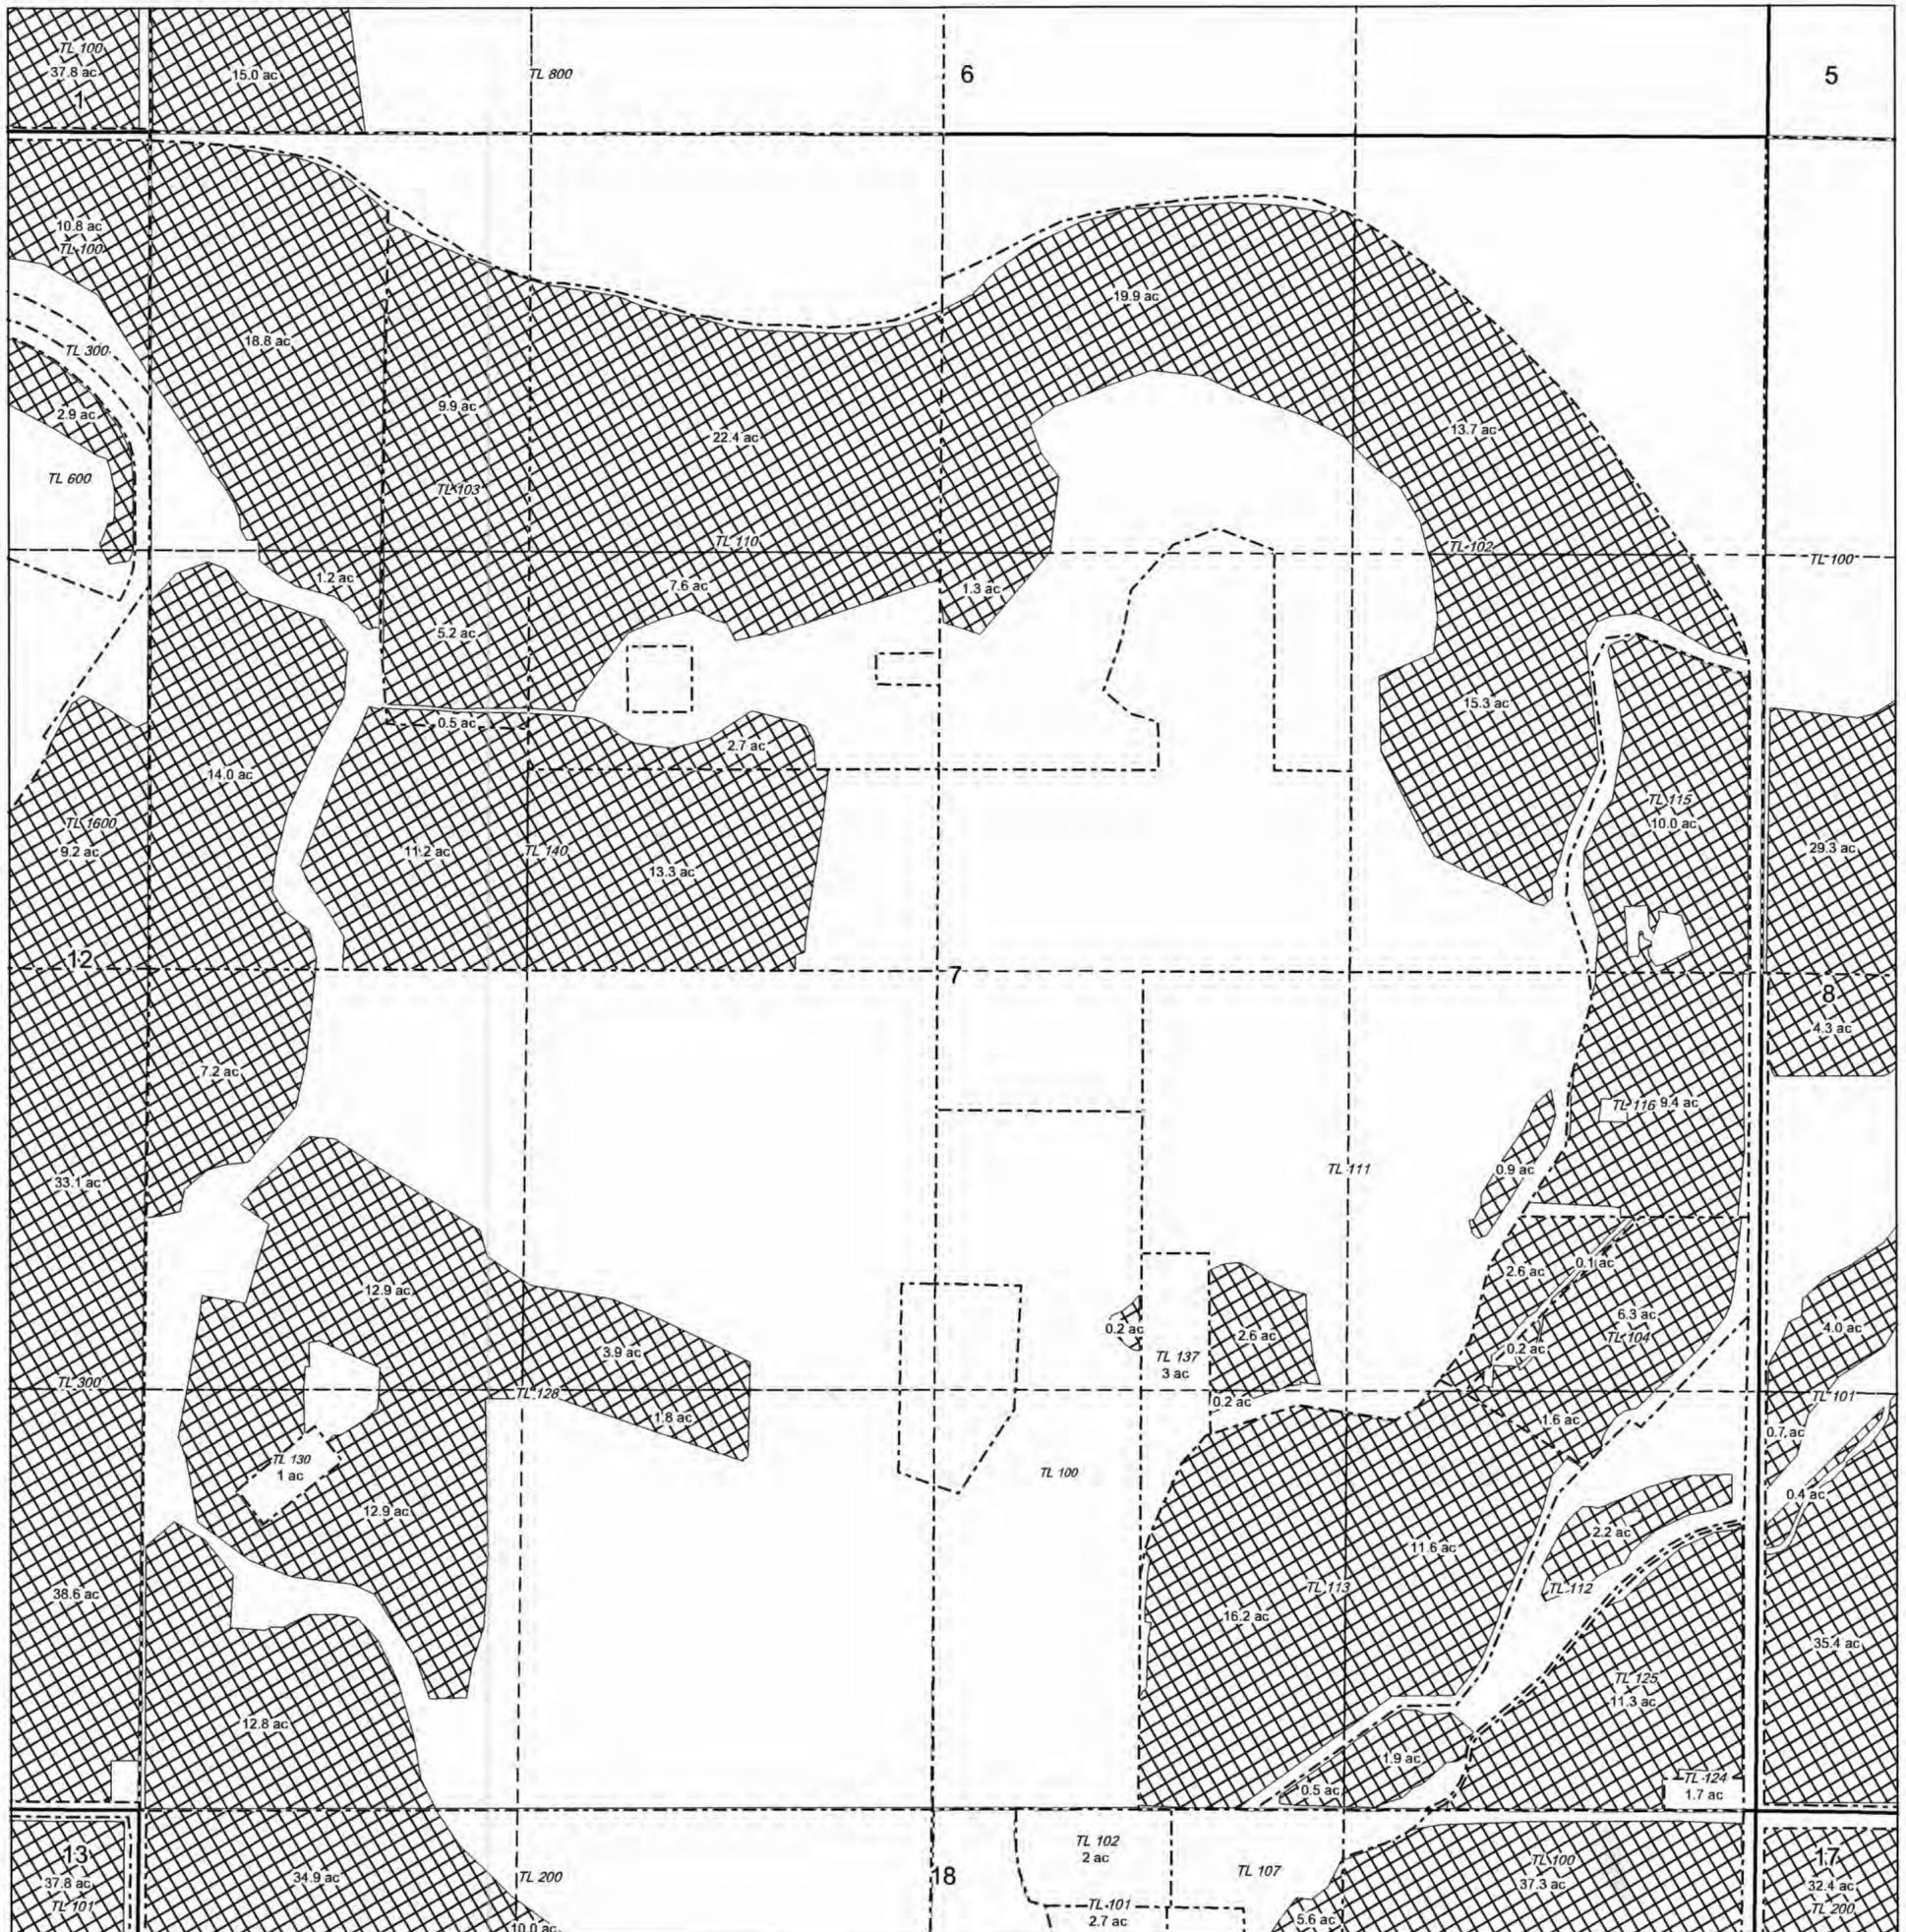

# OCHOCO IRRIGATION DISTRICT

## T. 14S., R. 16E., W.M., Section 8


SCALE: 1" = 400'

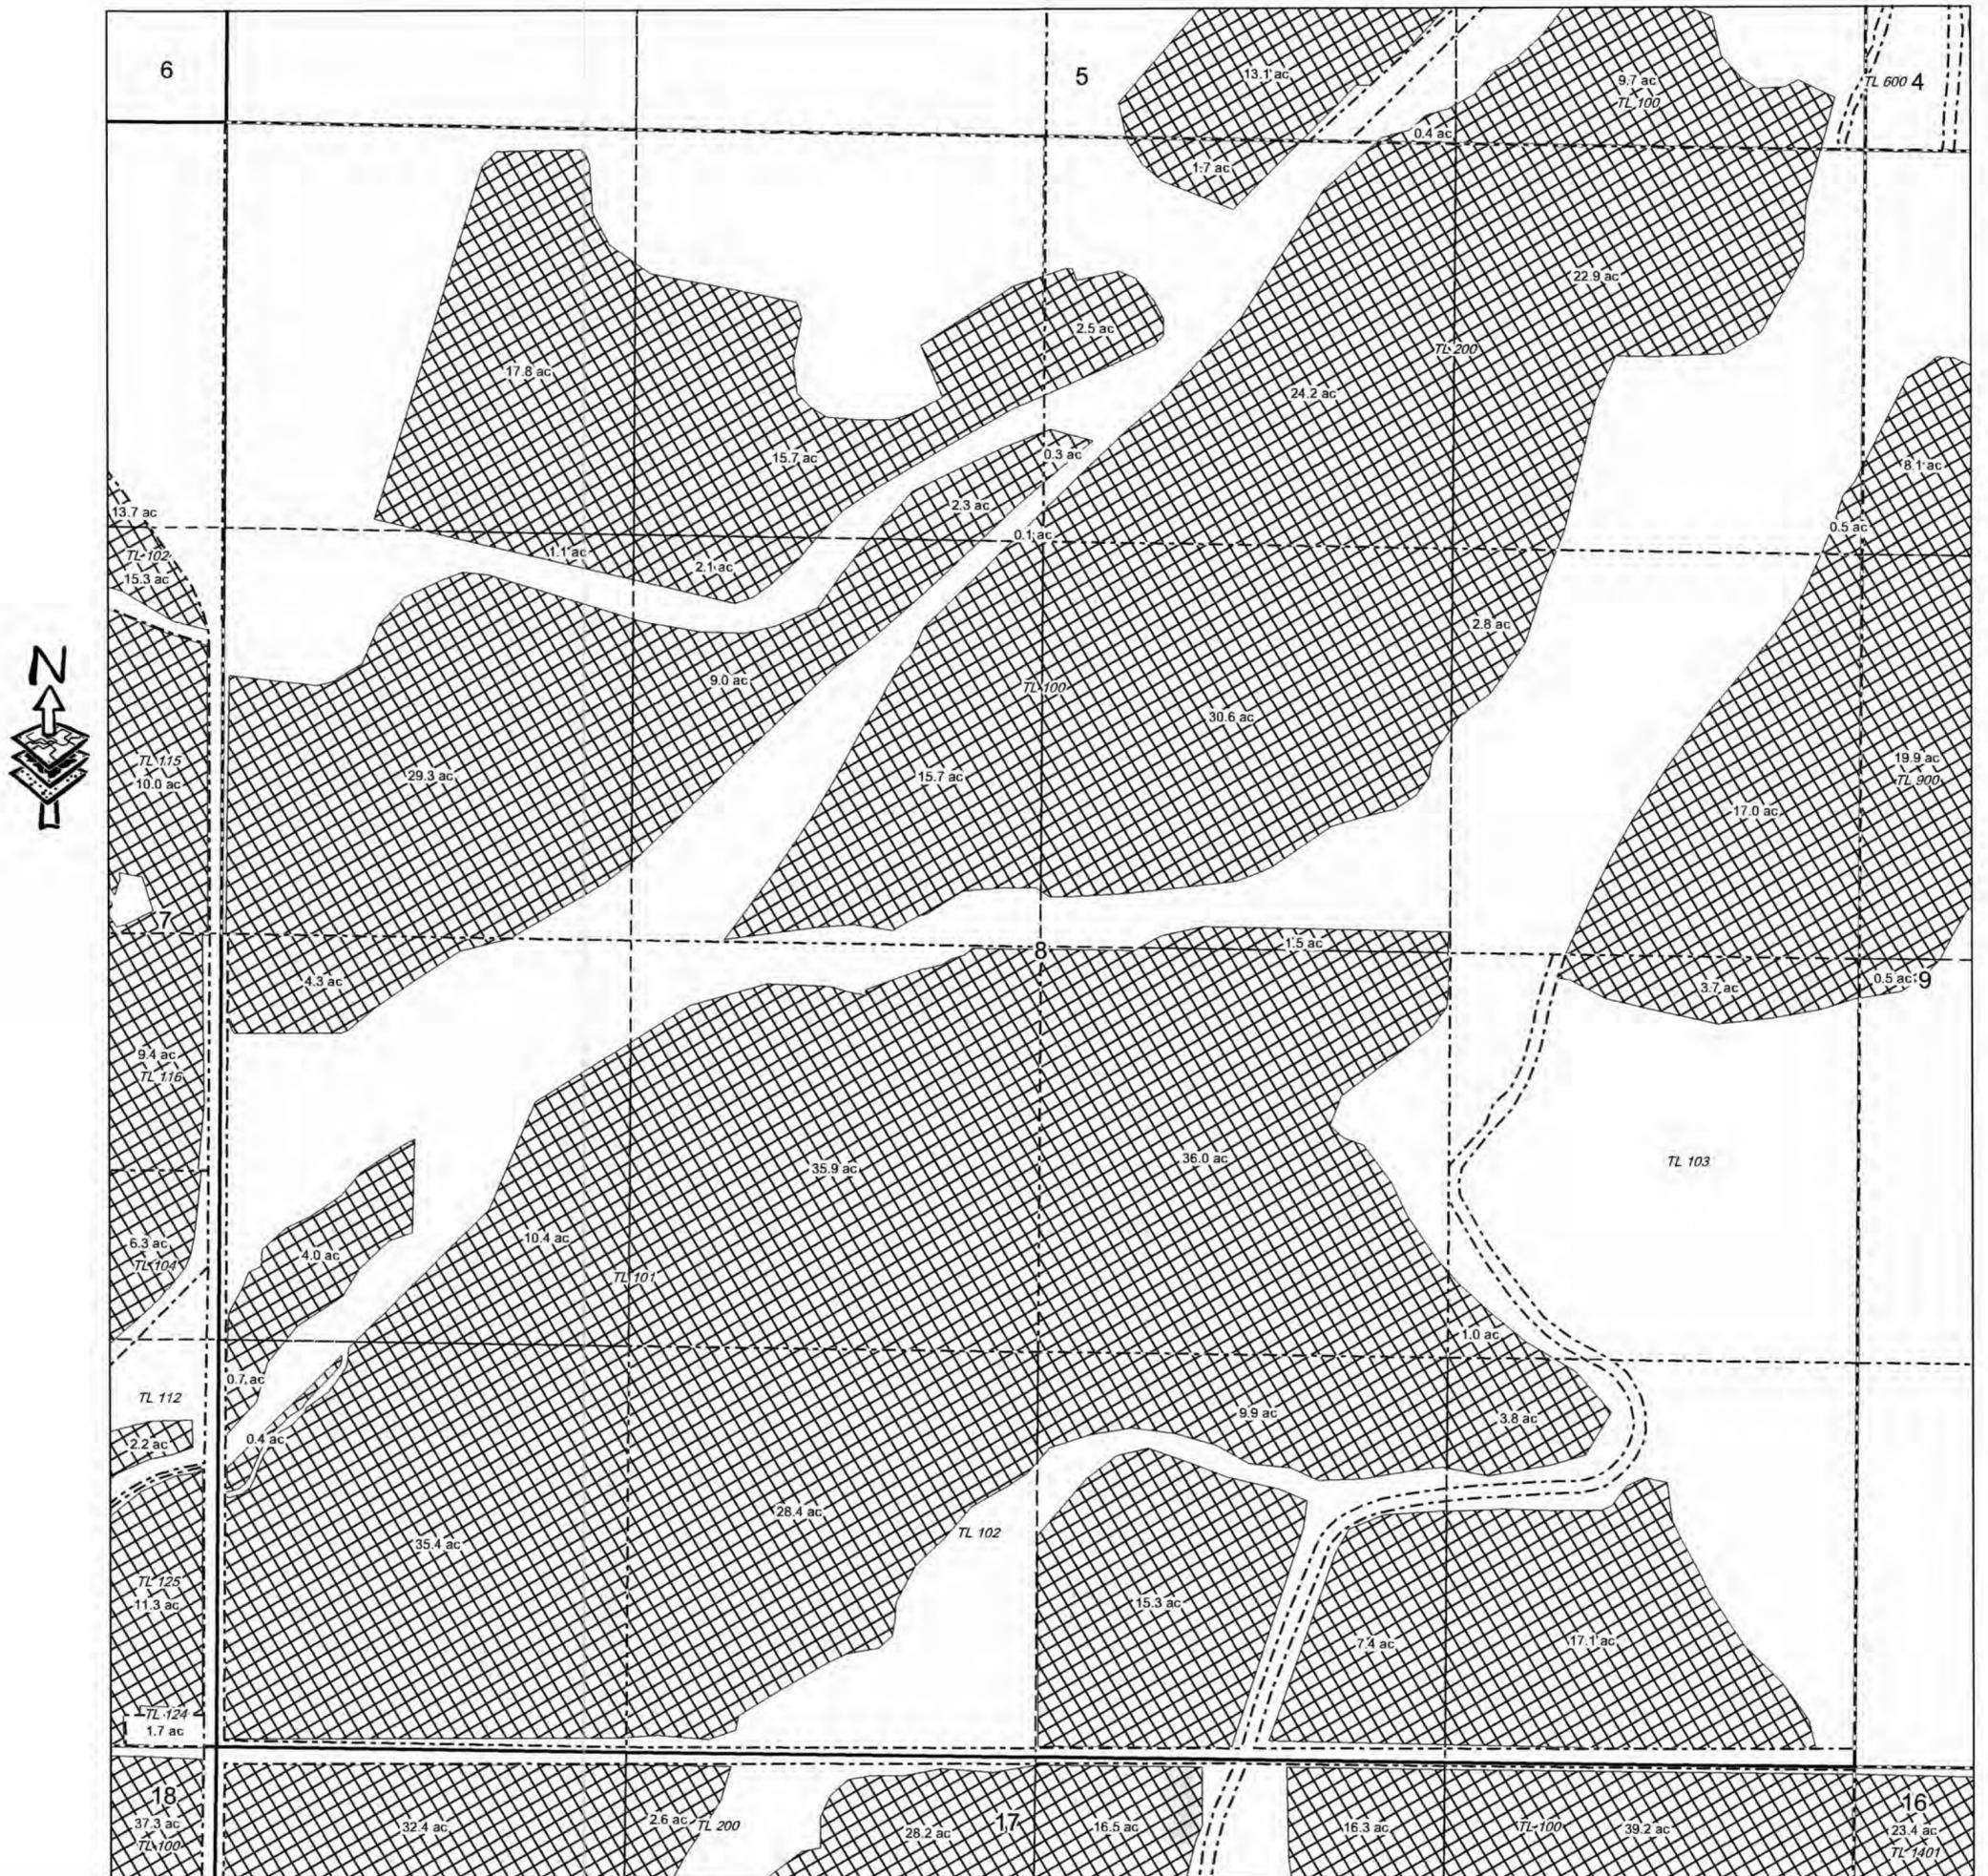

# OCHOCO IRRIGATION DISTRICT

T. 14S., R. 16E., W.M., Section 9


SCALE: 1" = 400'

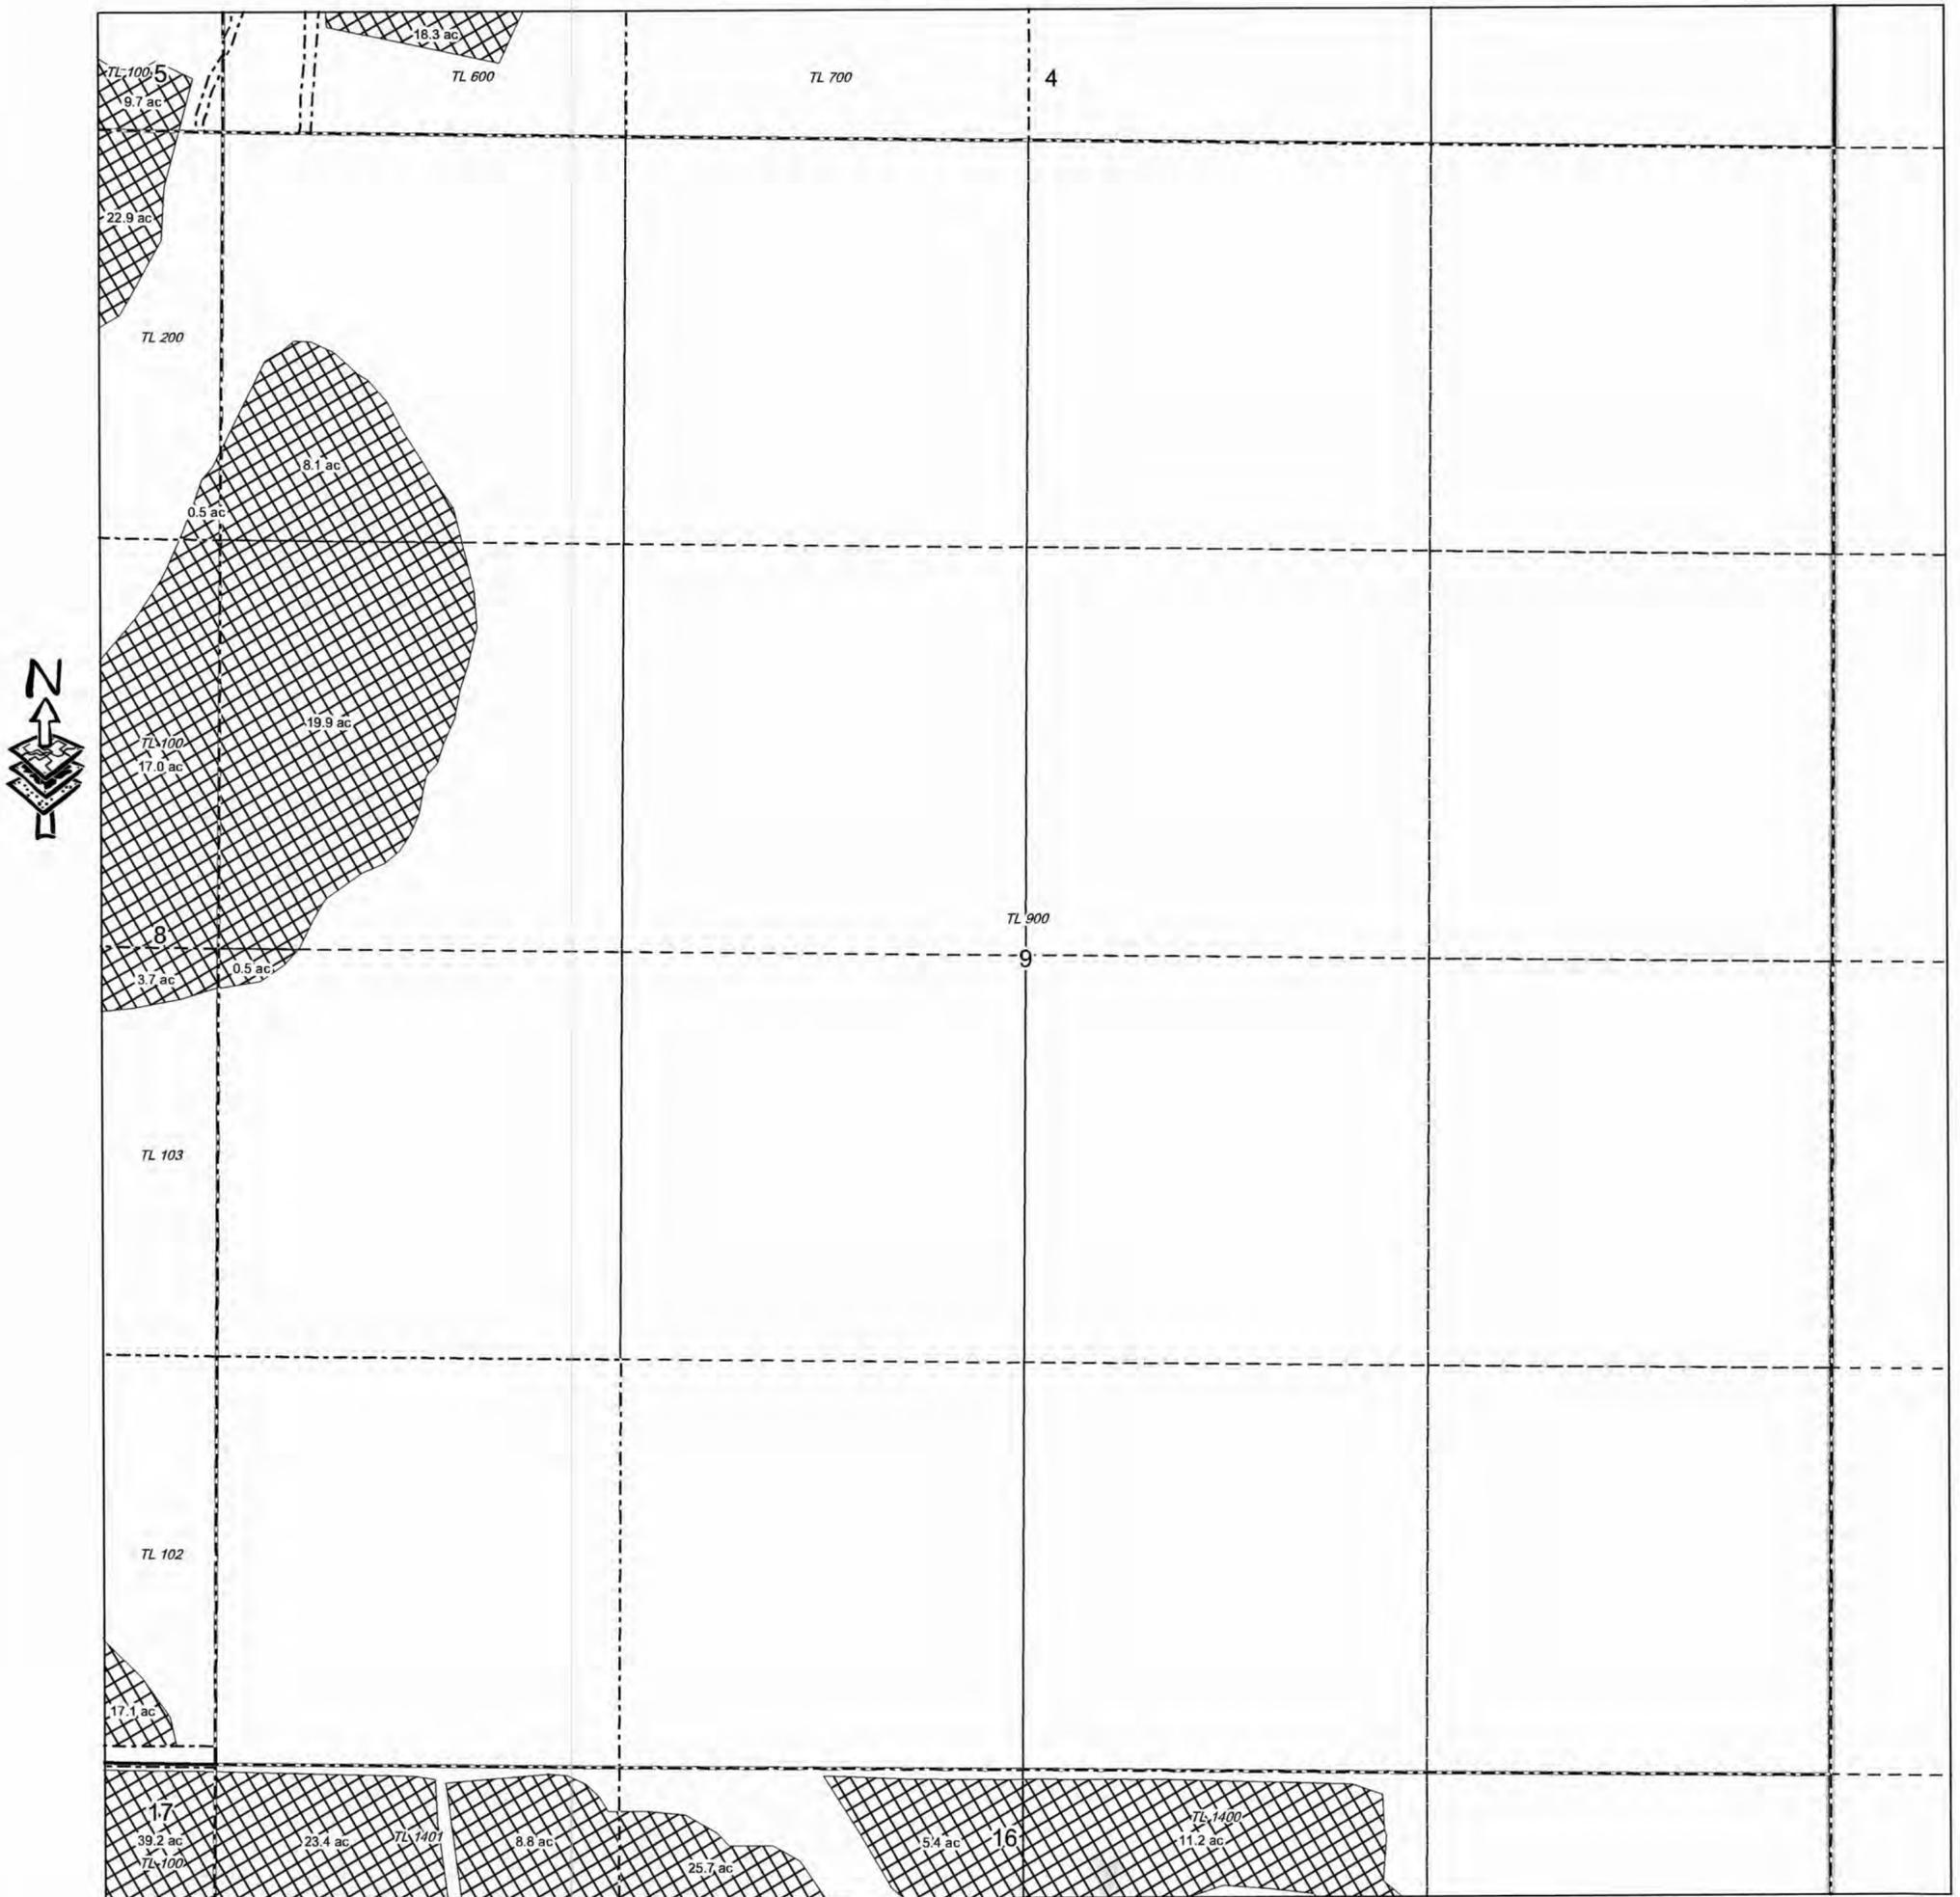

# OCHOCO IRRIGATION DISTRICT

T. 14S., R. 16E., W.M., Section 16


SCALE: 1" = 400'

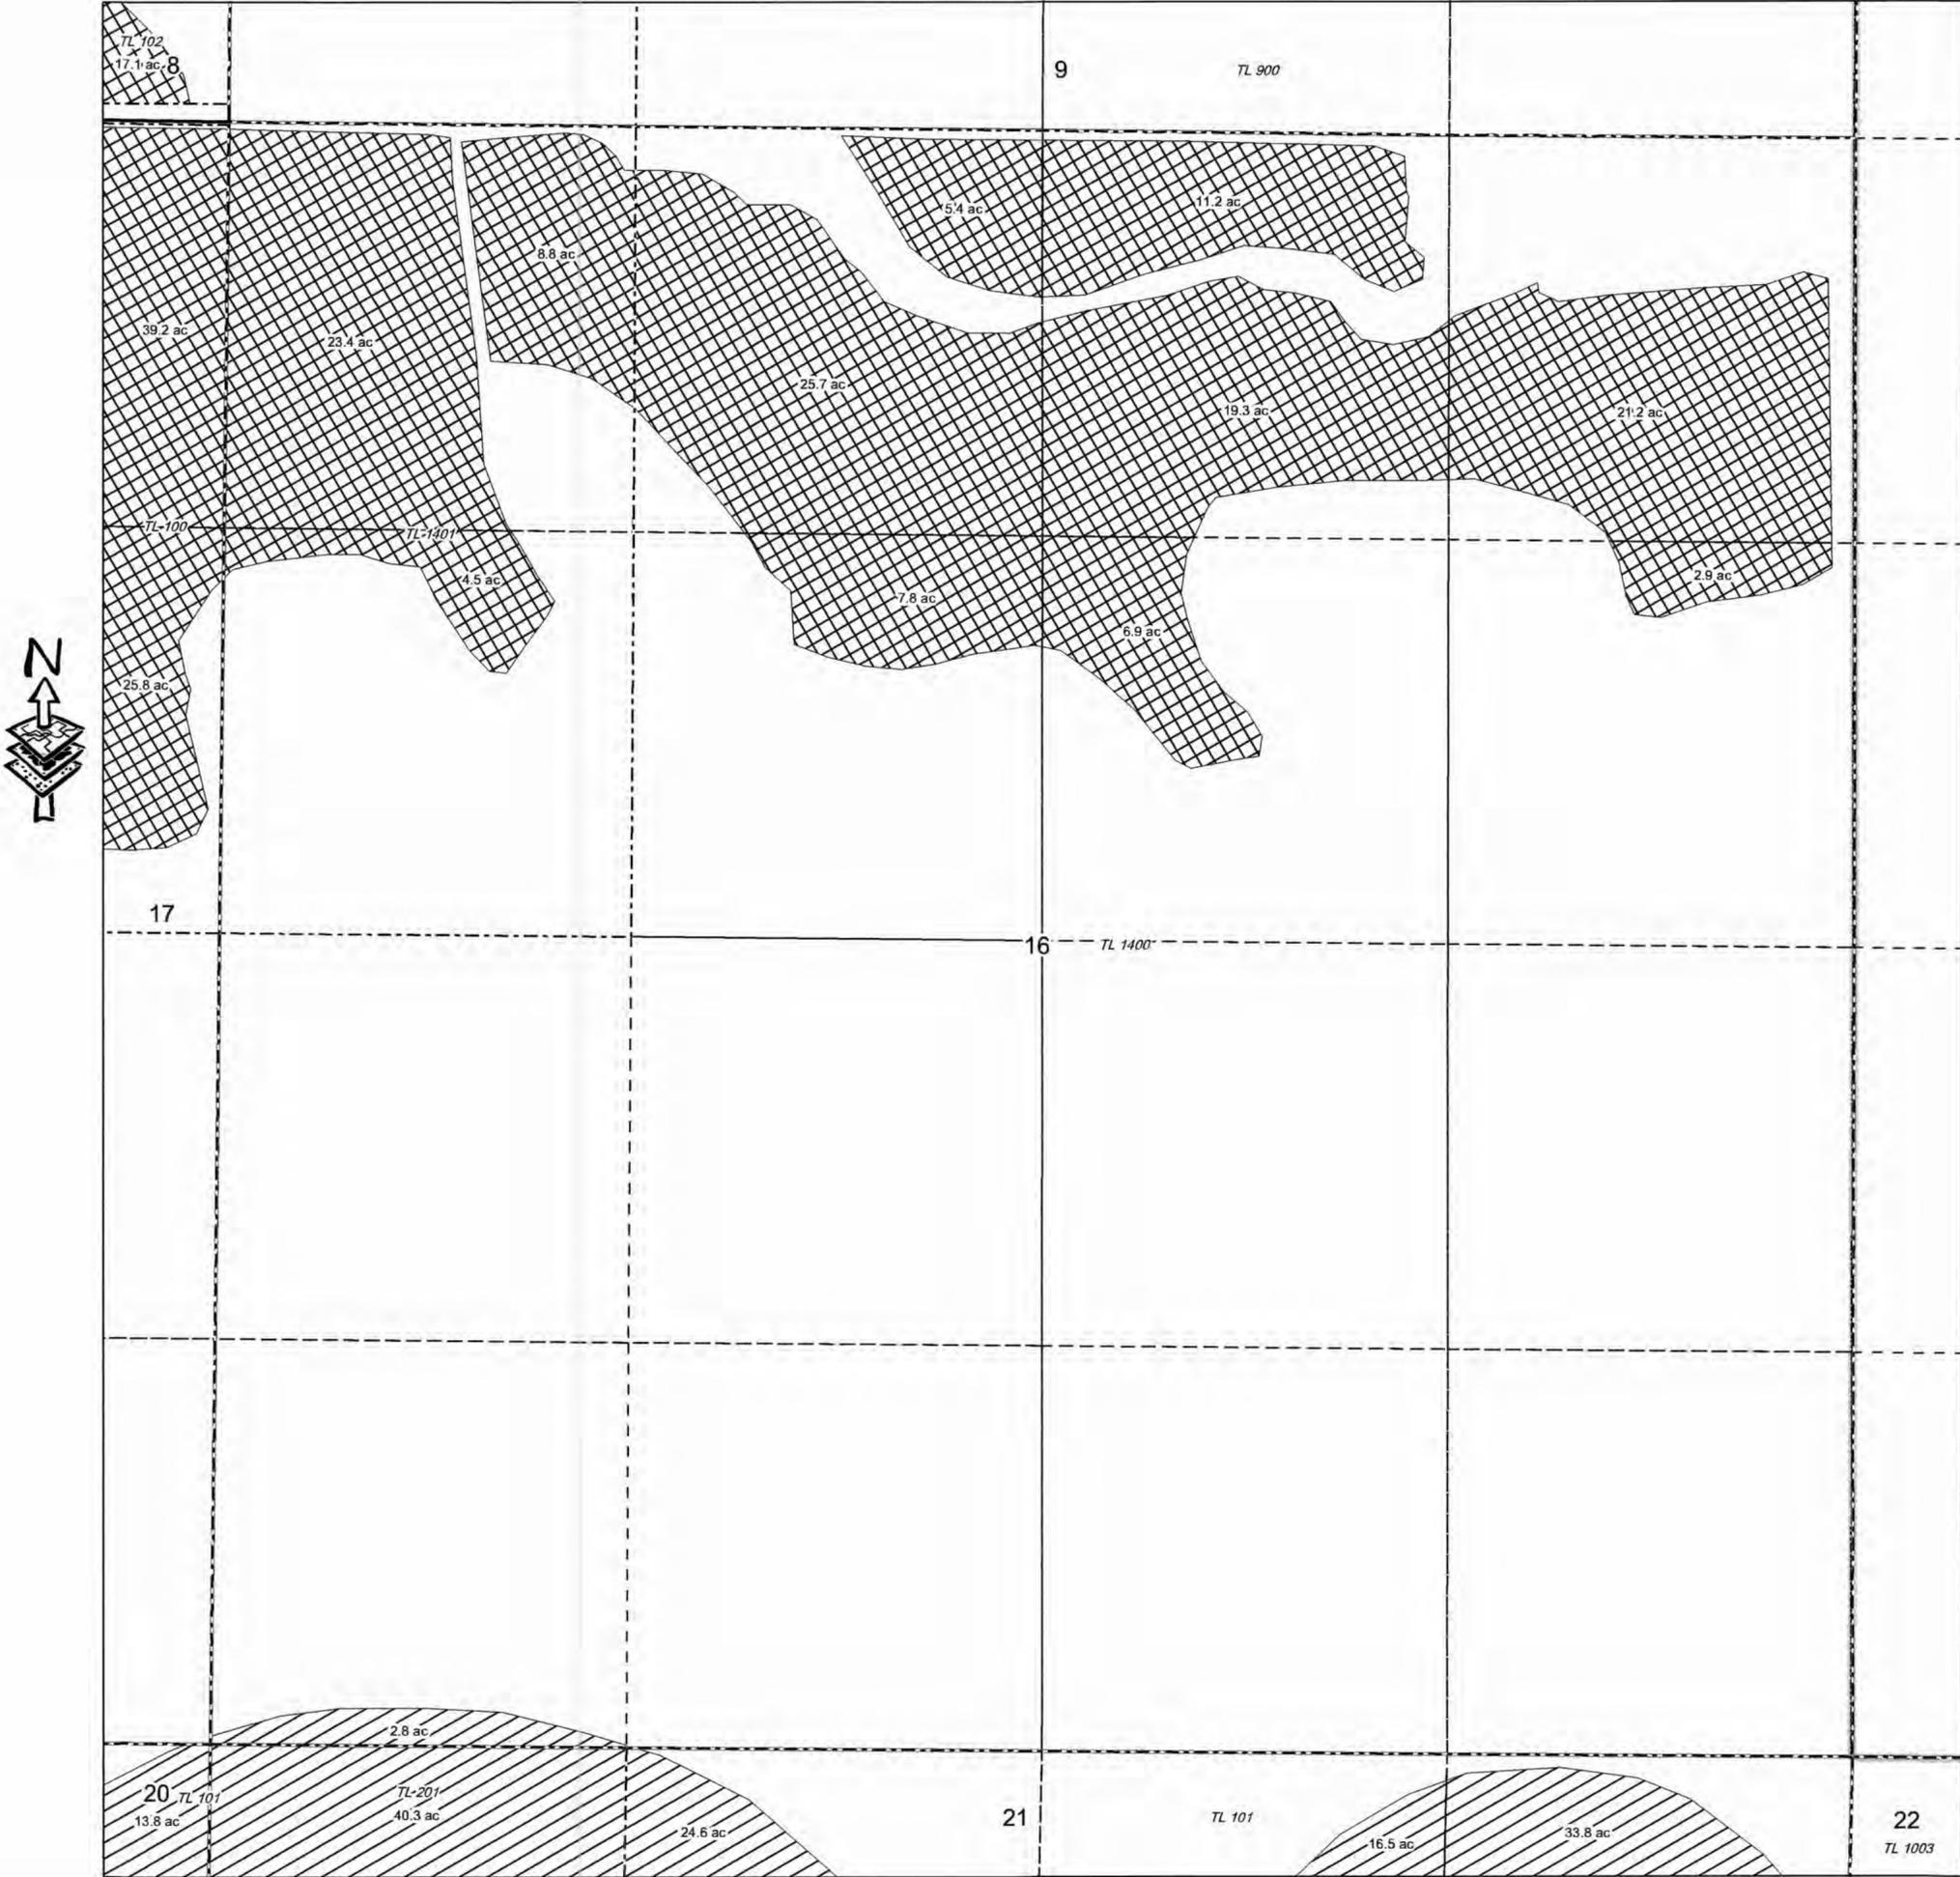

# OCHOCO IRRIGATION DISTRICT

## T. 14S., R. 16E., W.M., Section 17


SCALE: 1" = 400'

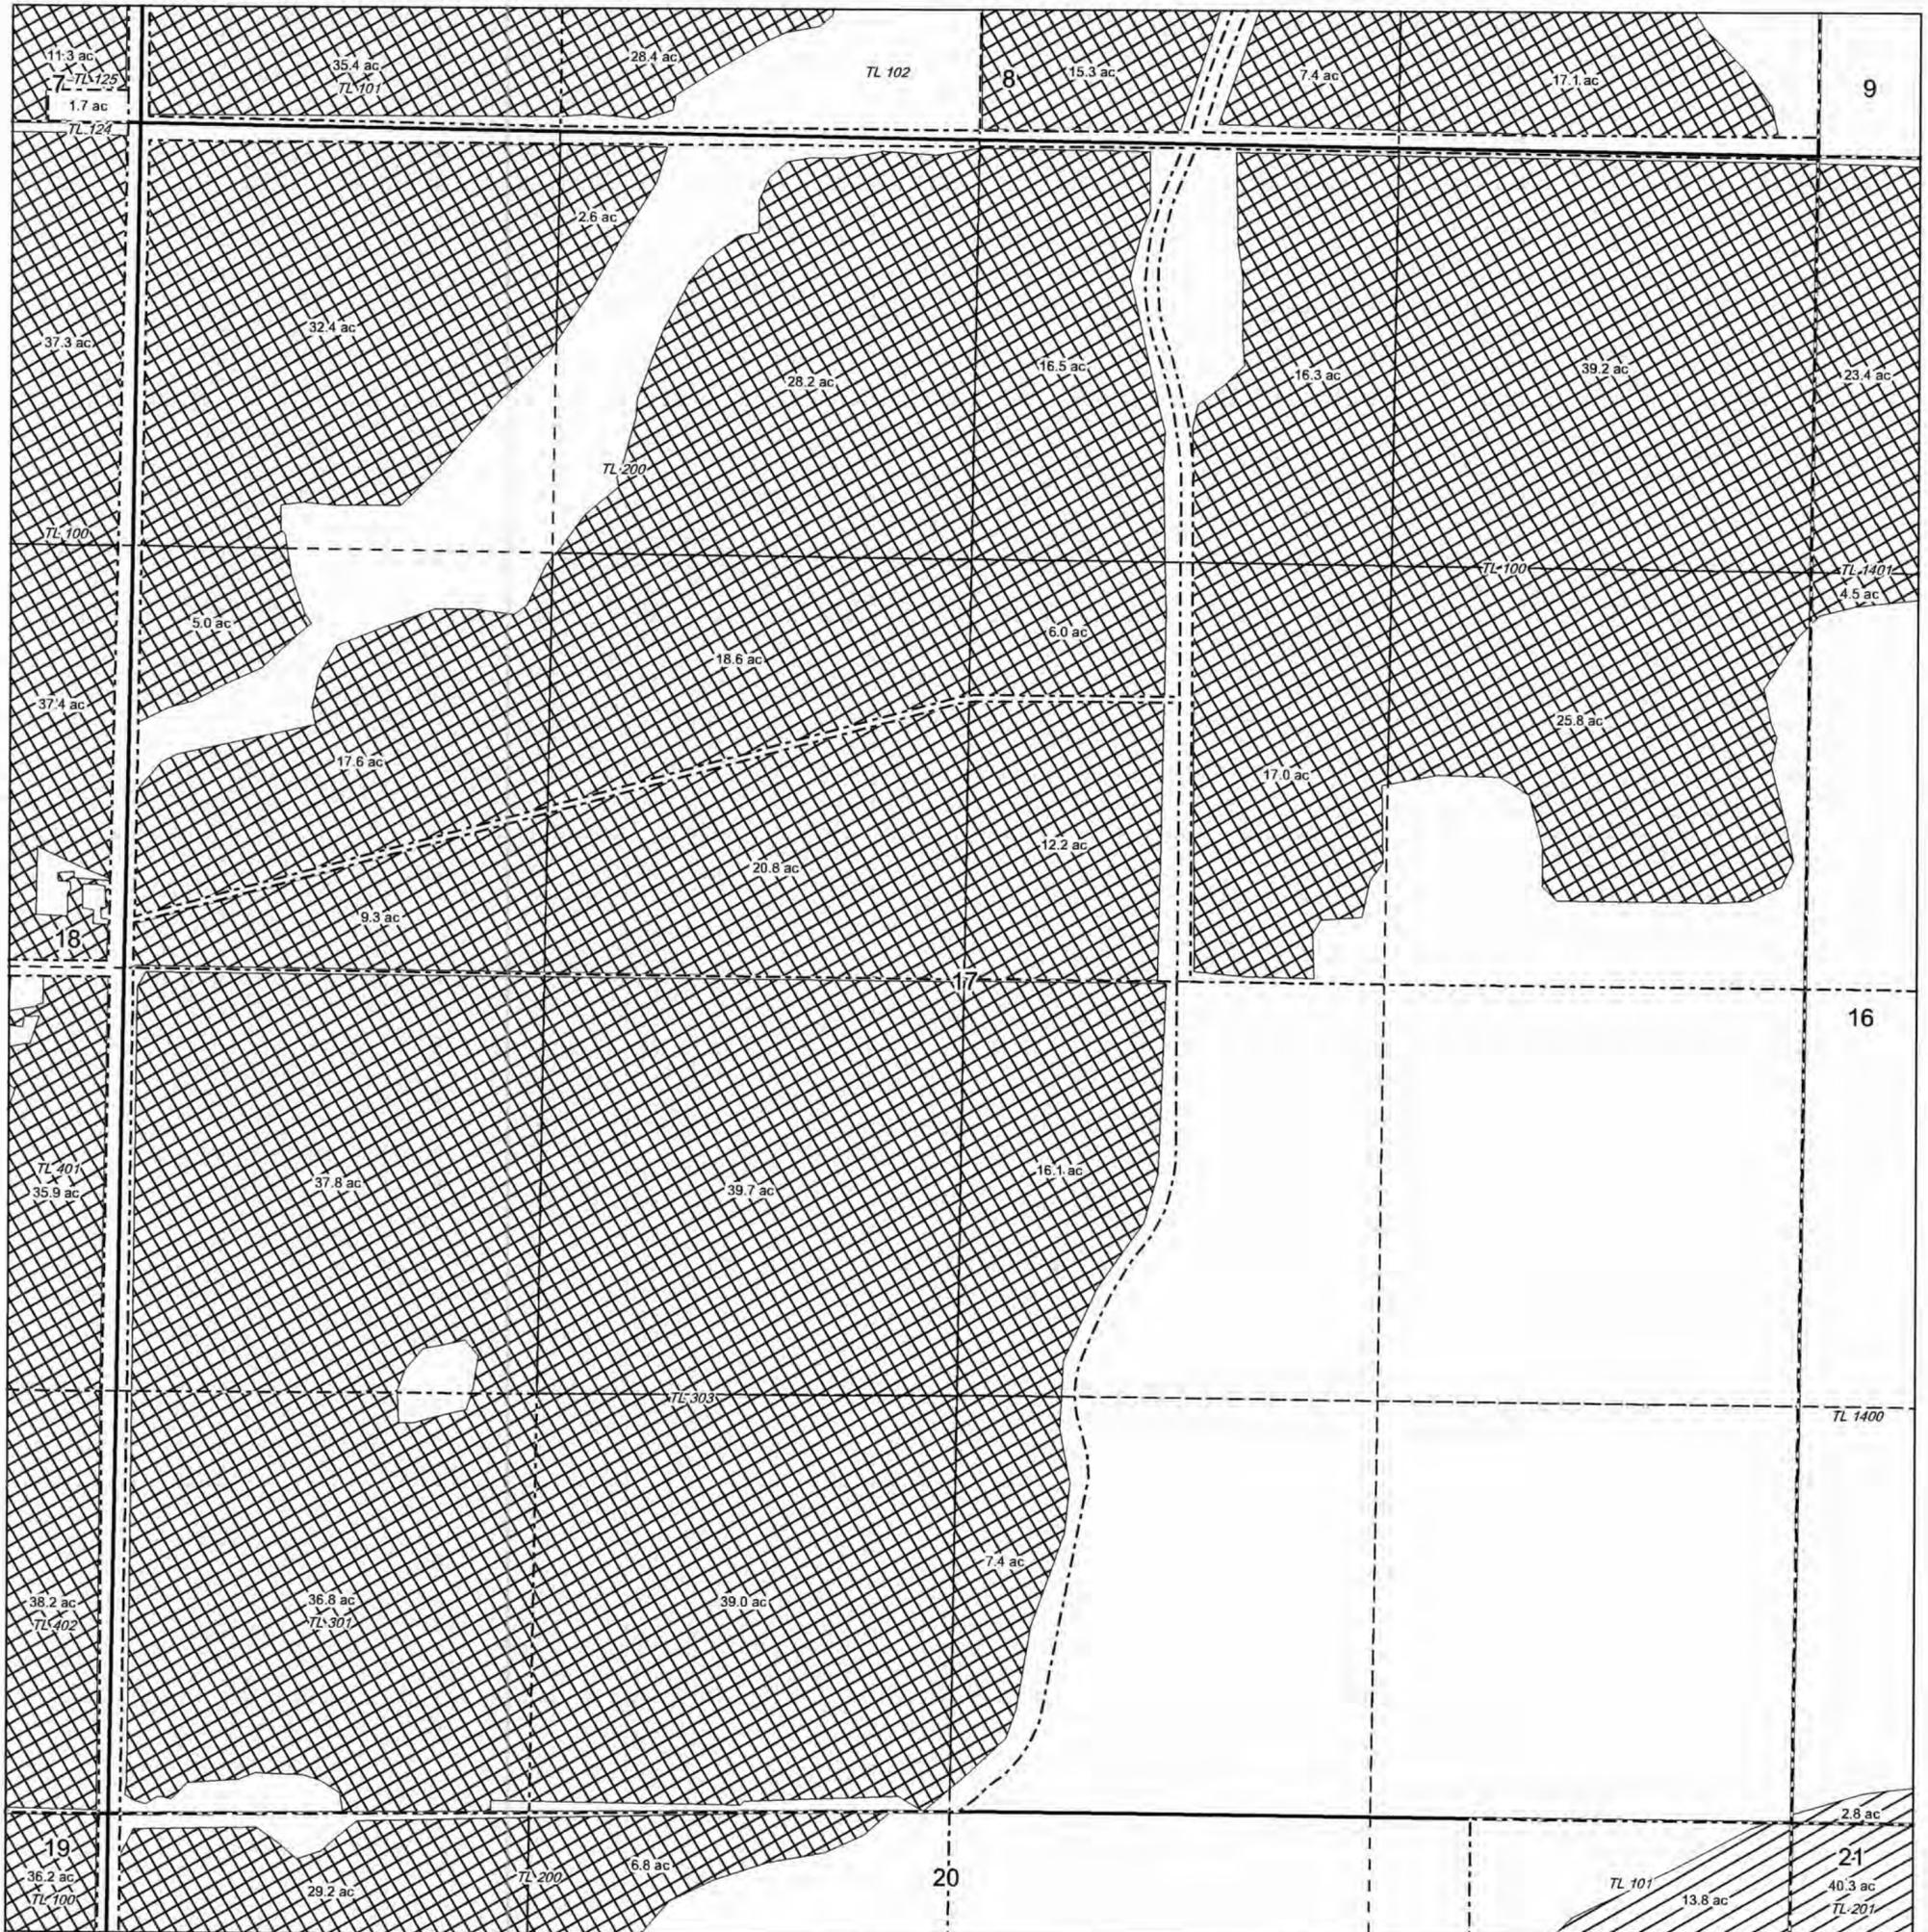

# OCHOCO IRRIGATION DISTRICT

## T. 14S., R. 16E., W.M., Section 18


SCALE: 1" = 400'

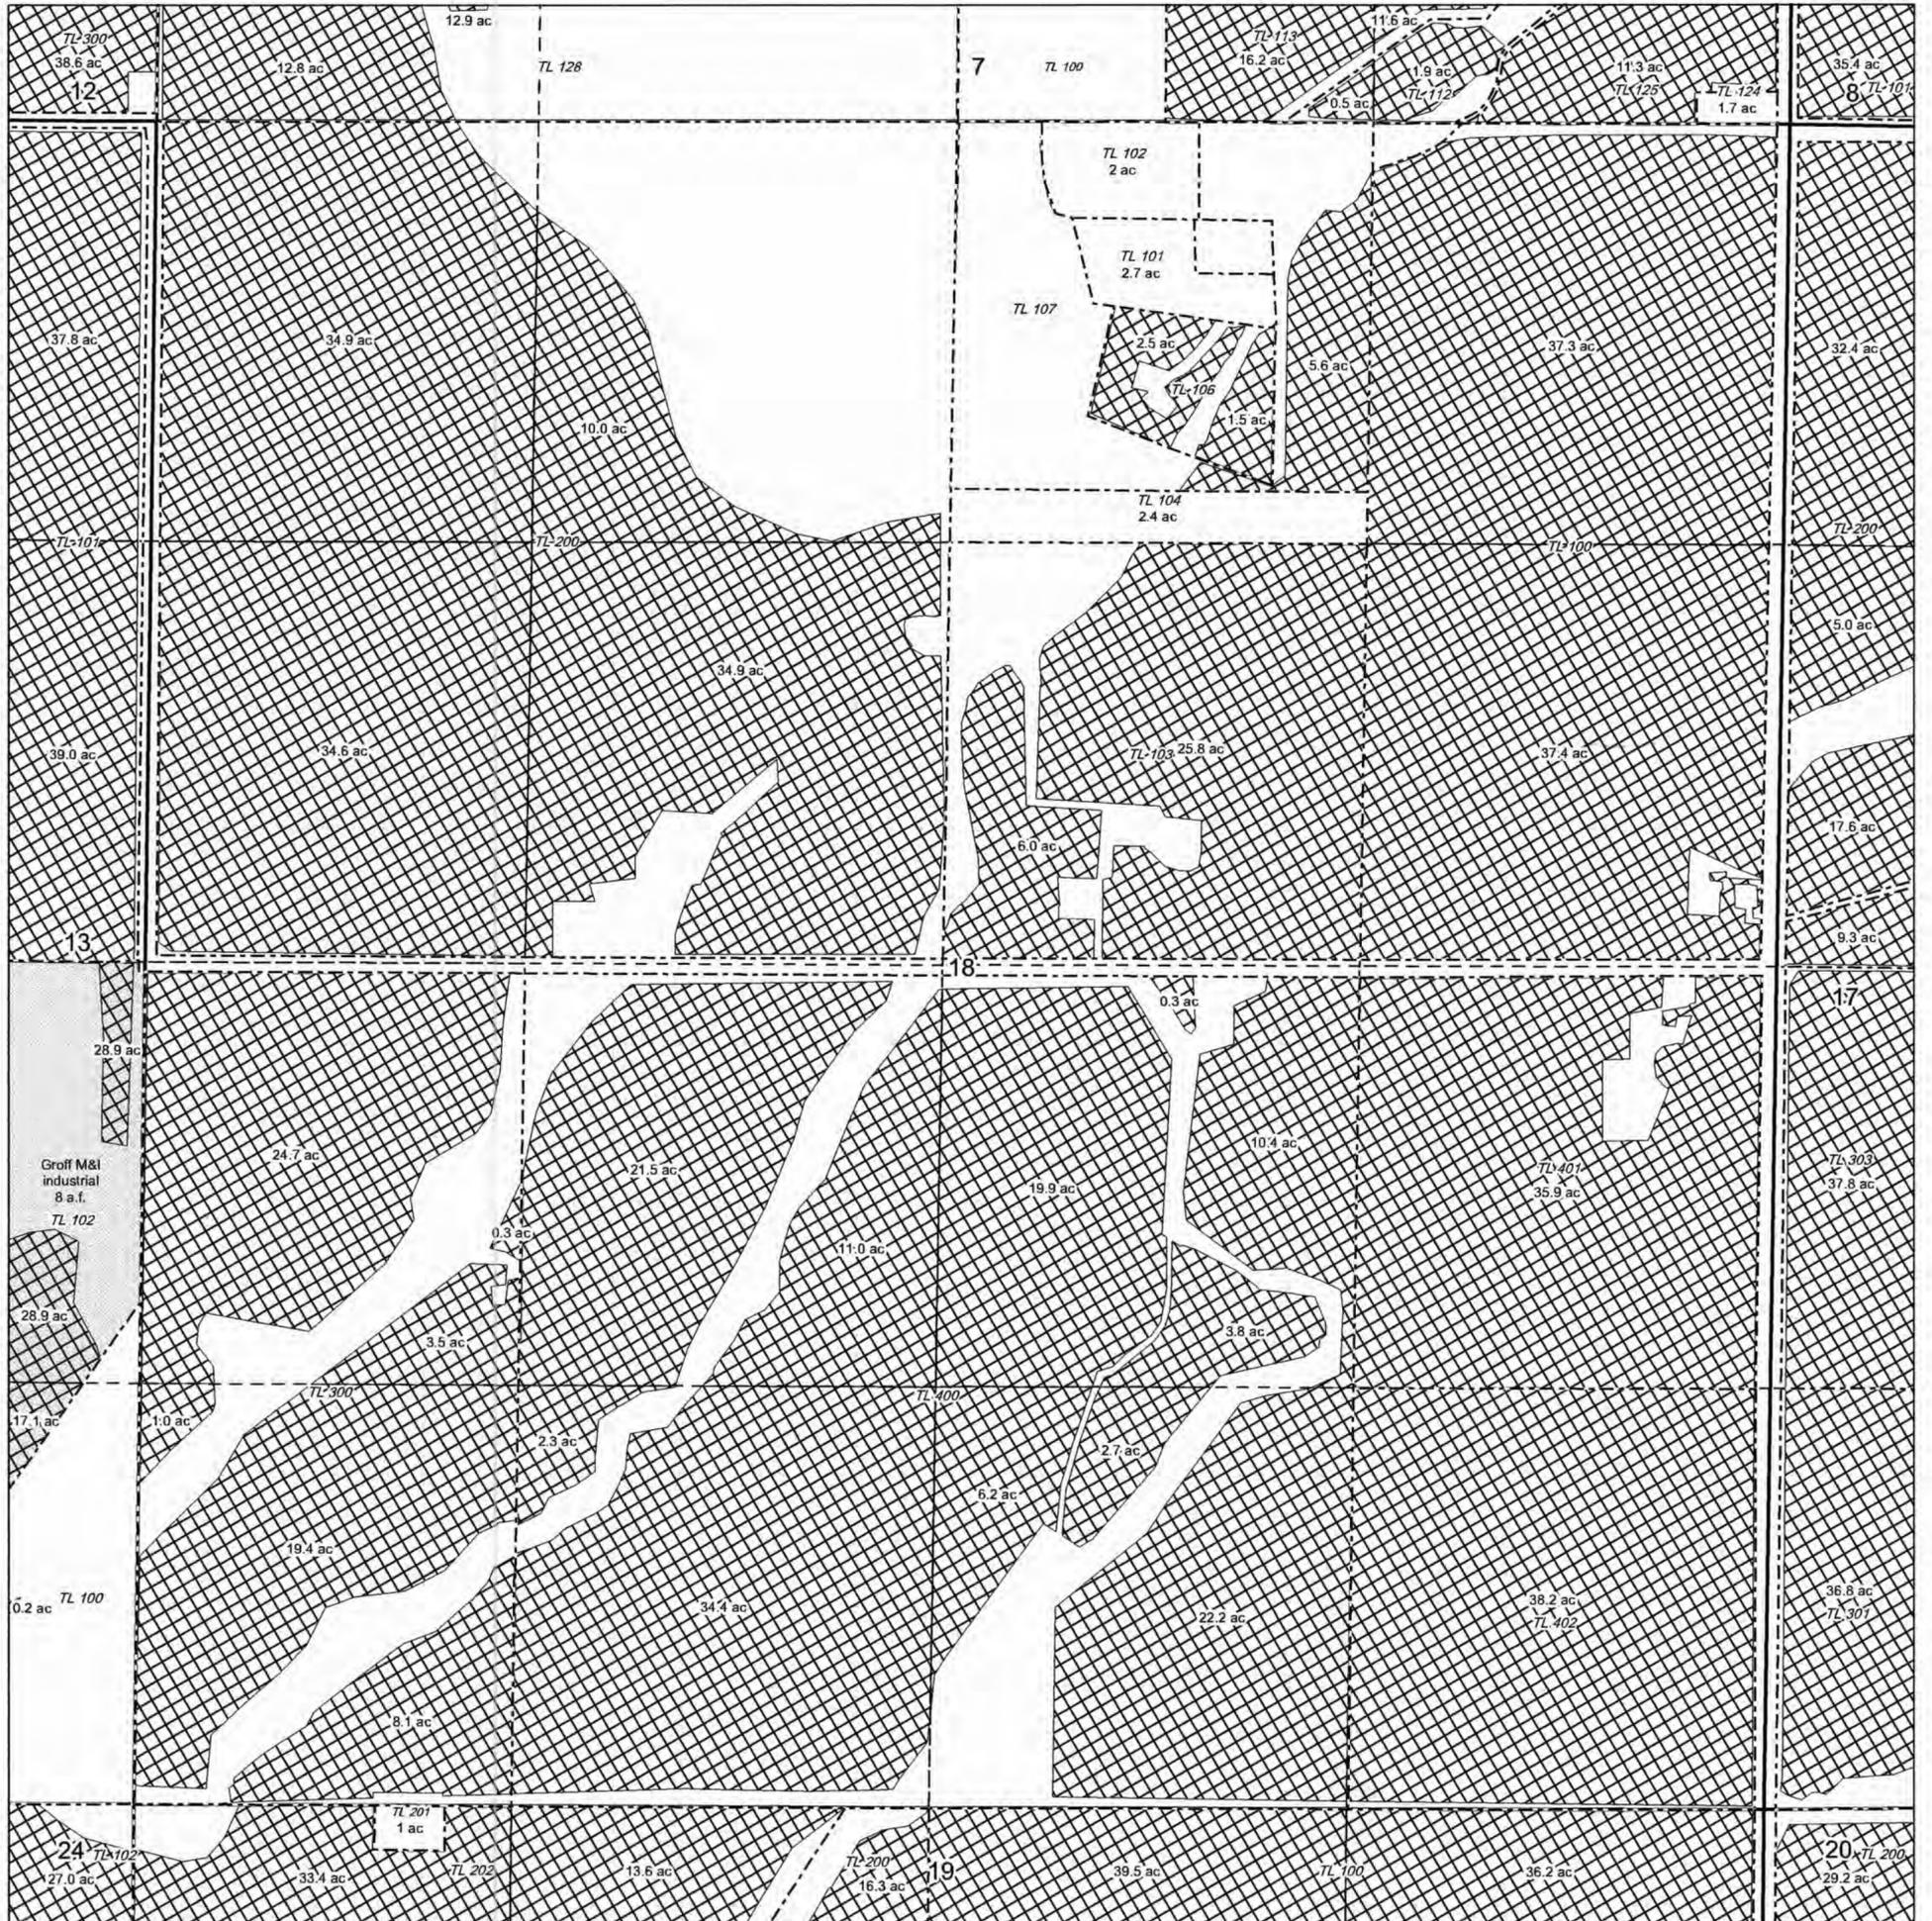

# OCHOCO IRRIGATION DISTRICT

T. 14S., R. 16E., W.M., Section 19


SCALE: 1" = 400'

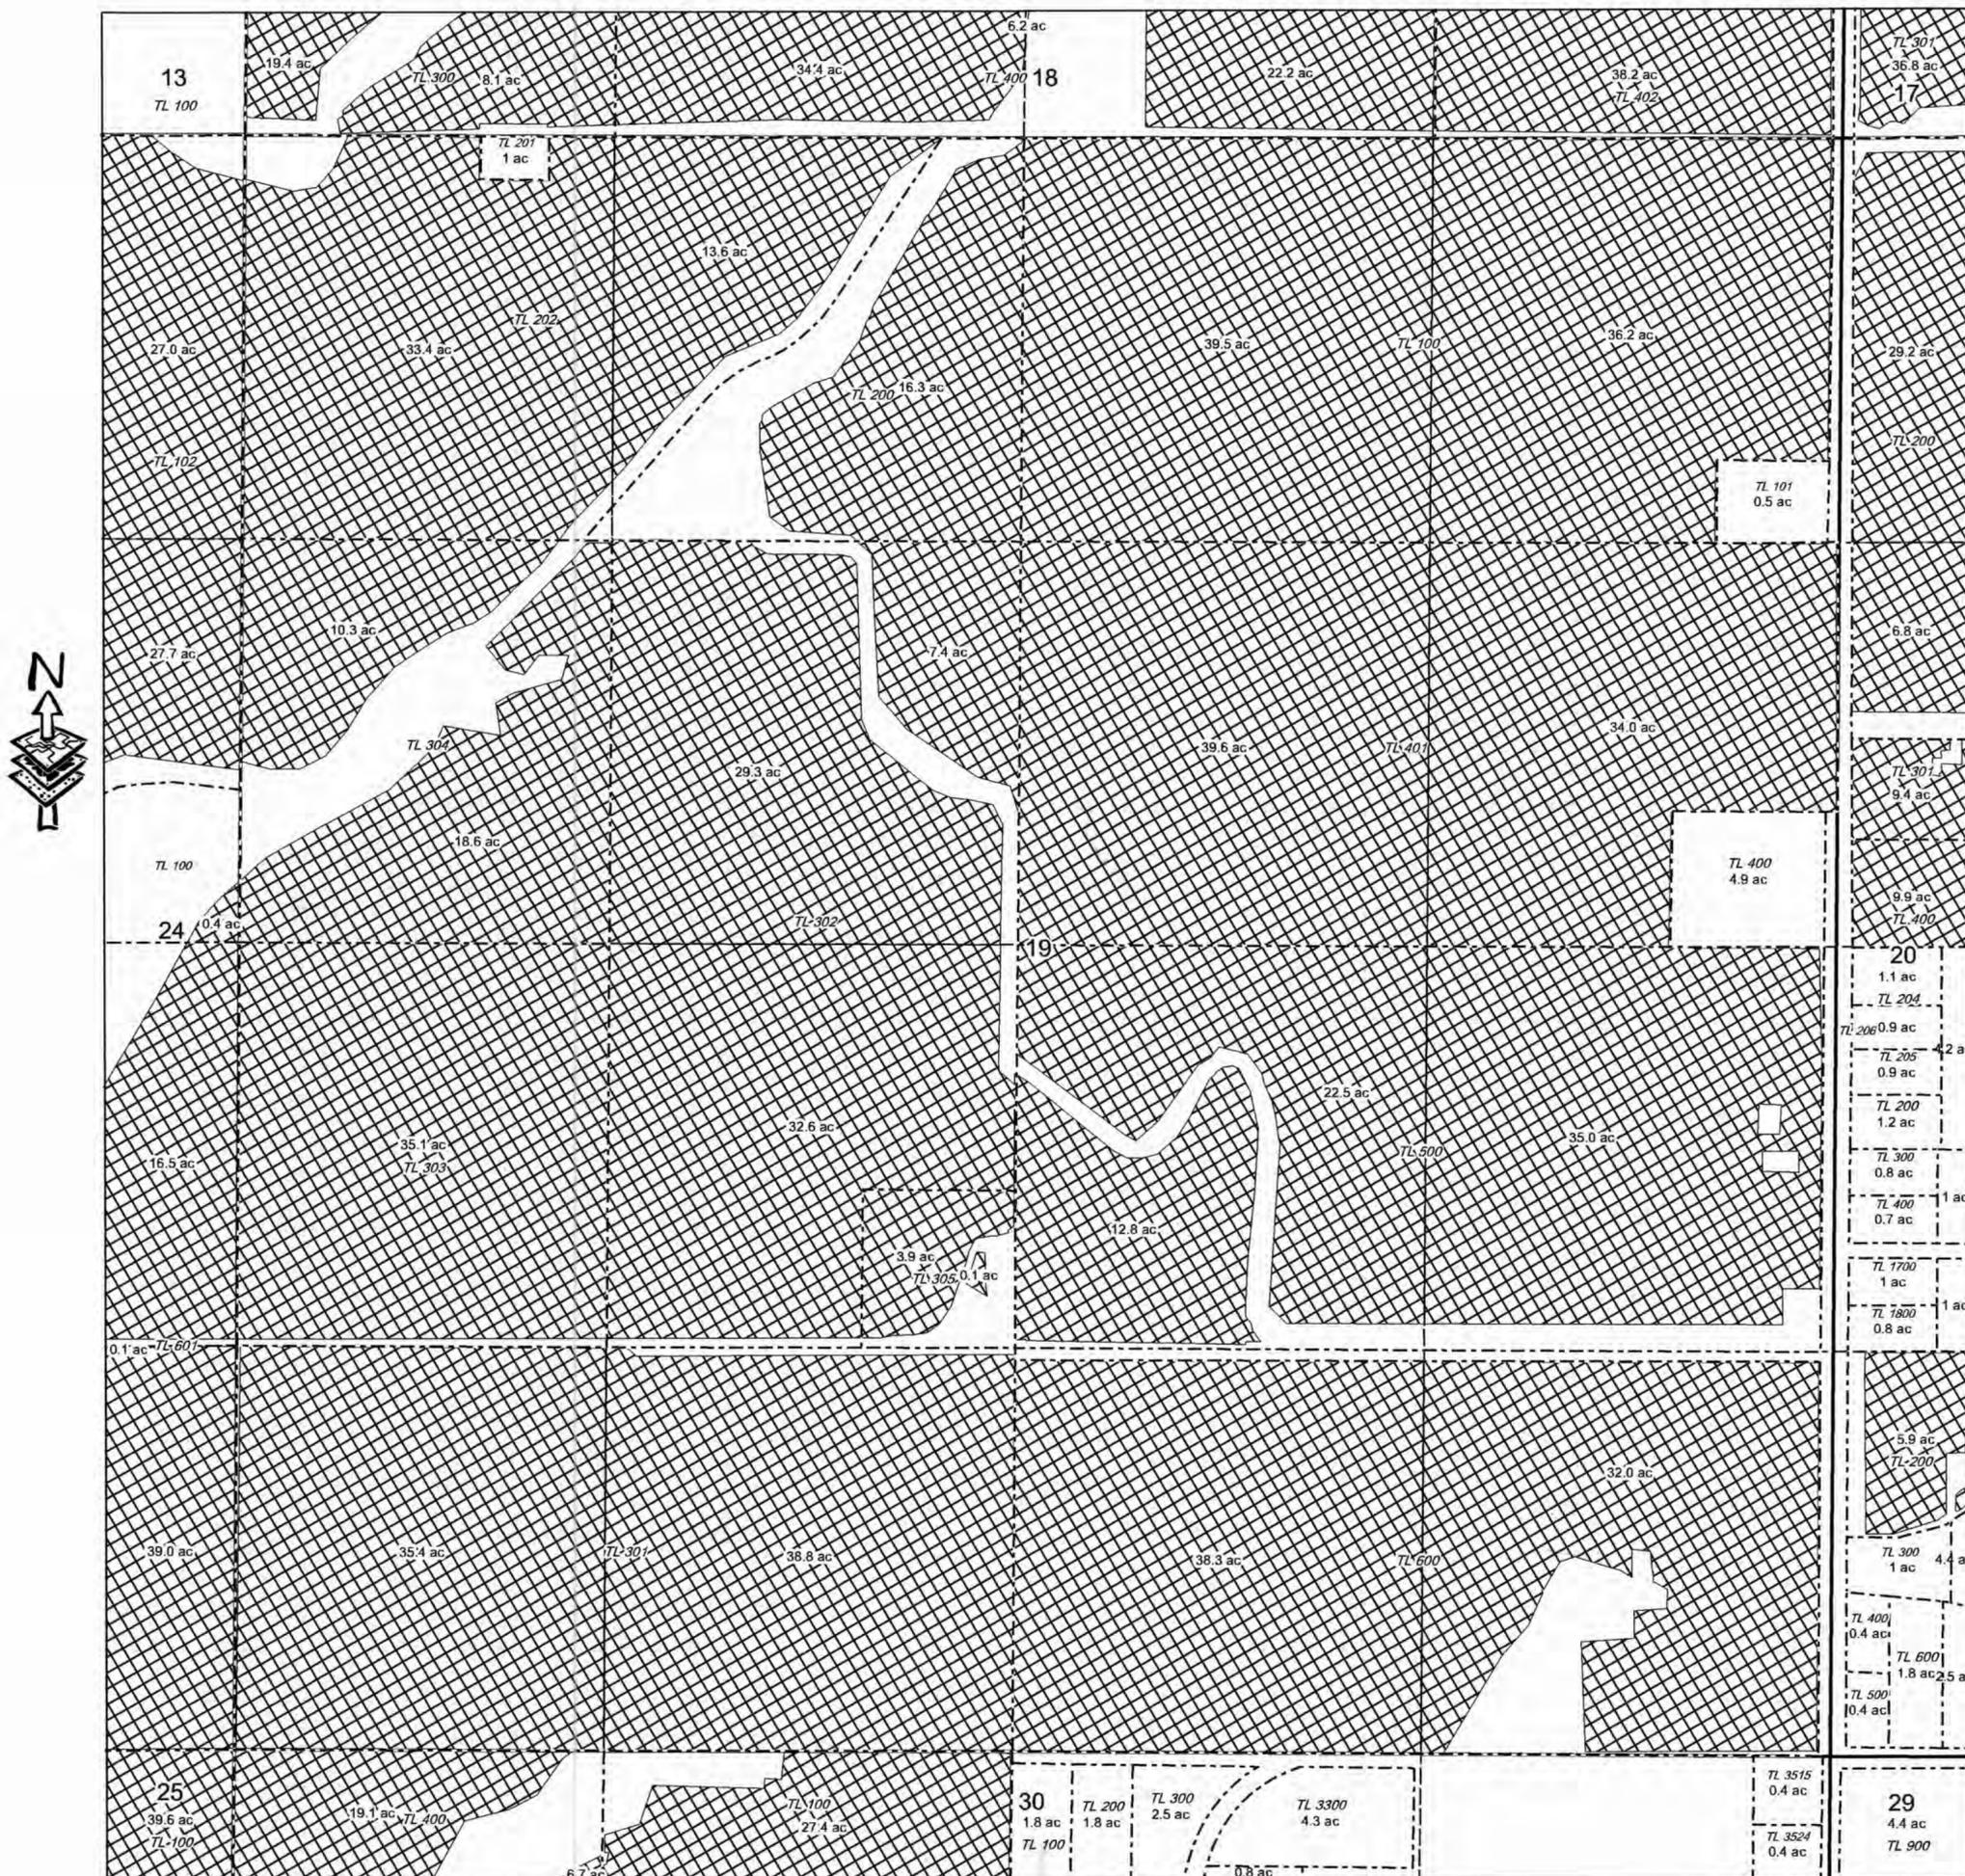

# OCHOCO IRRIGATION DISTRICT

## T. 14S., R. 16E., W.M., Section 20


SCALE: 1" = 400'

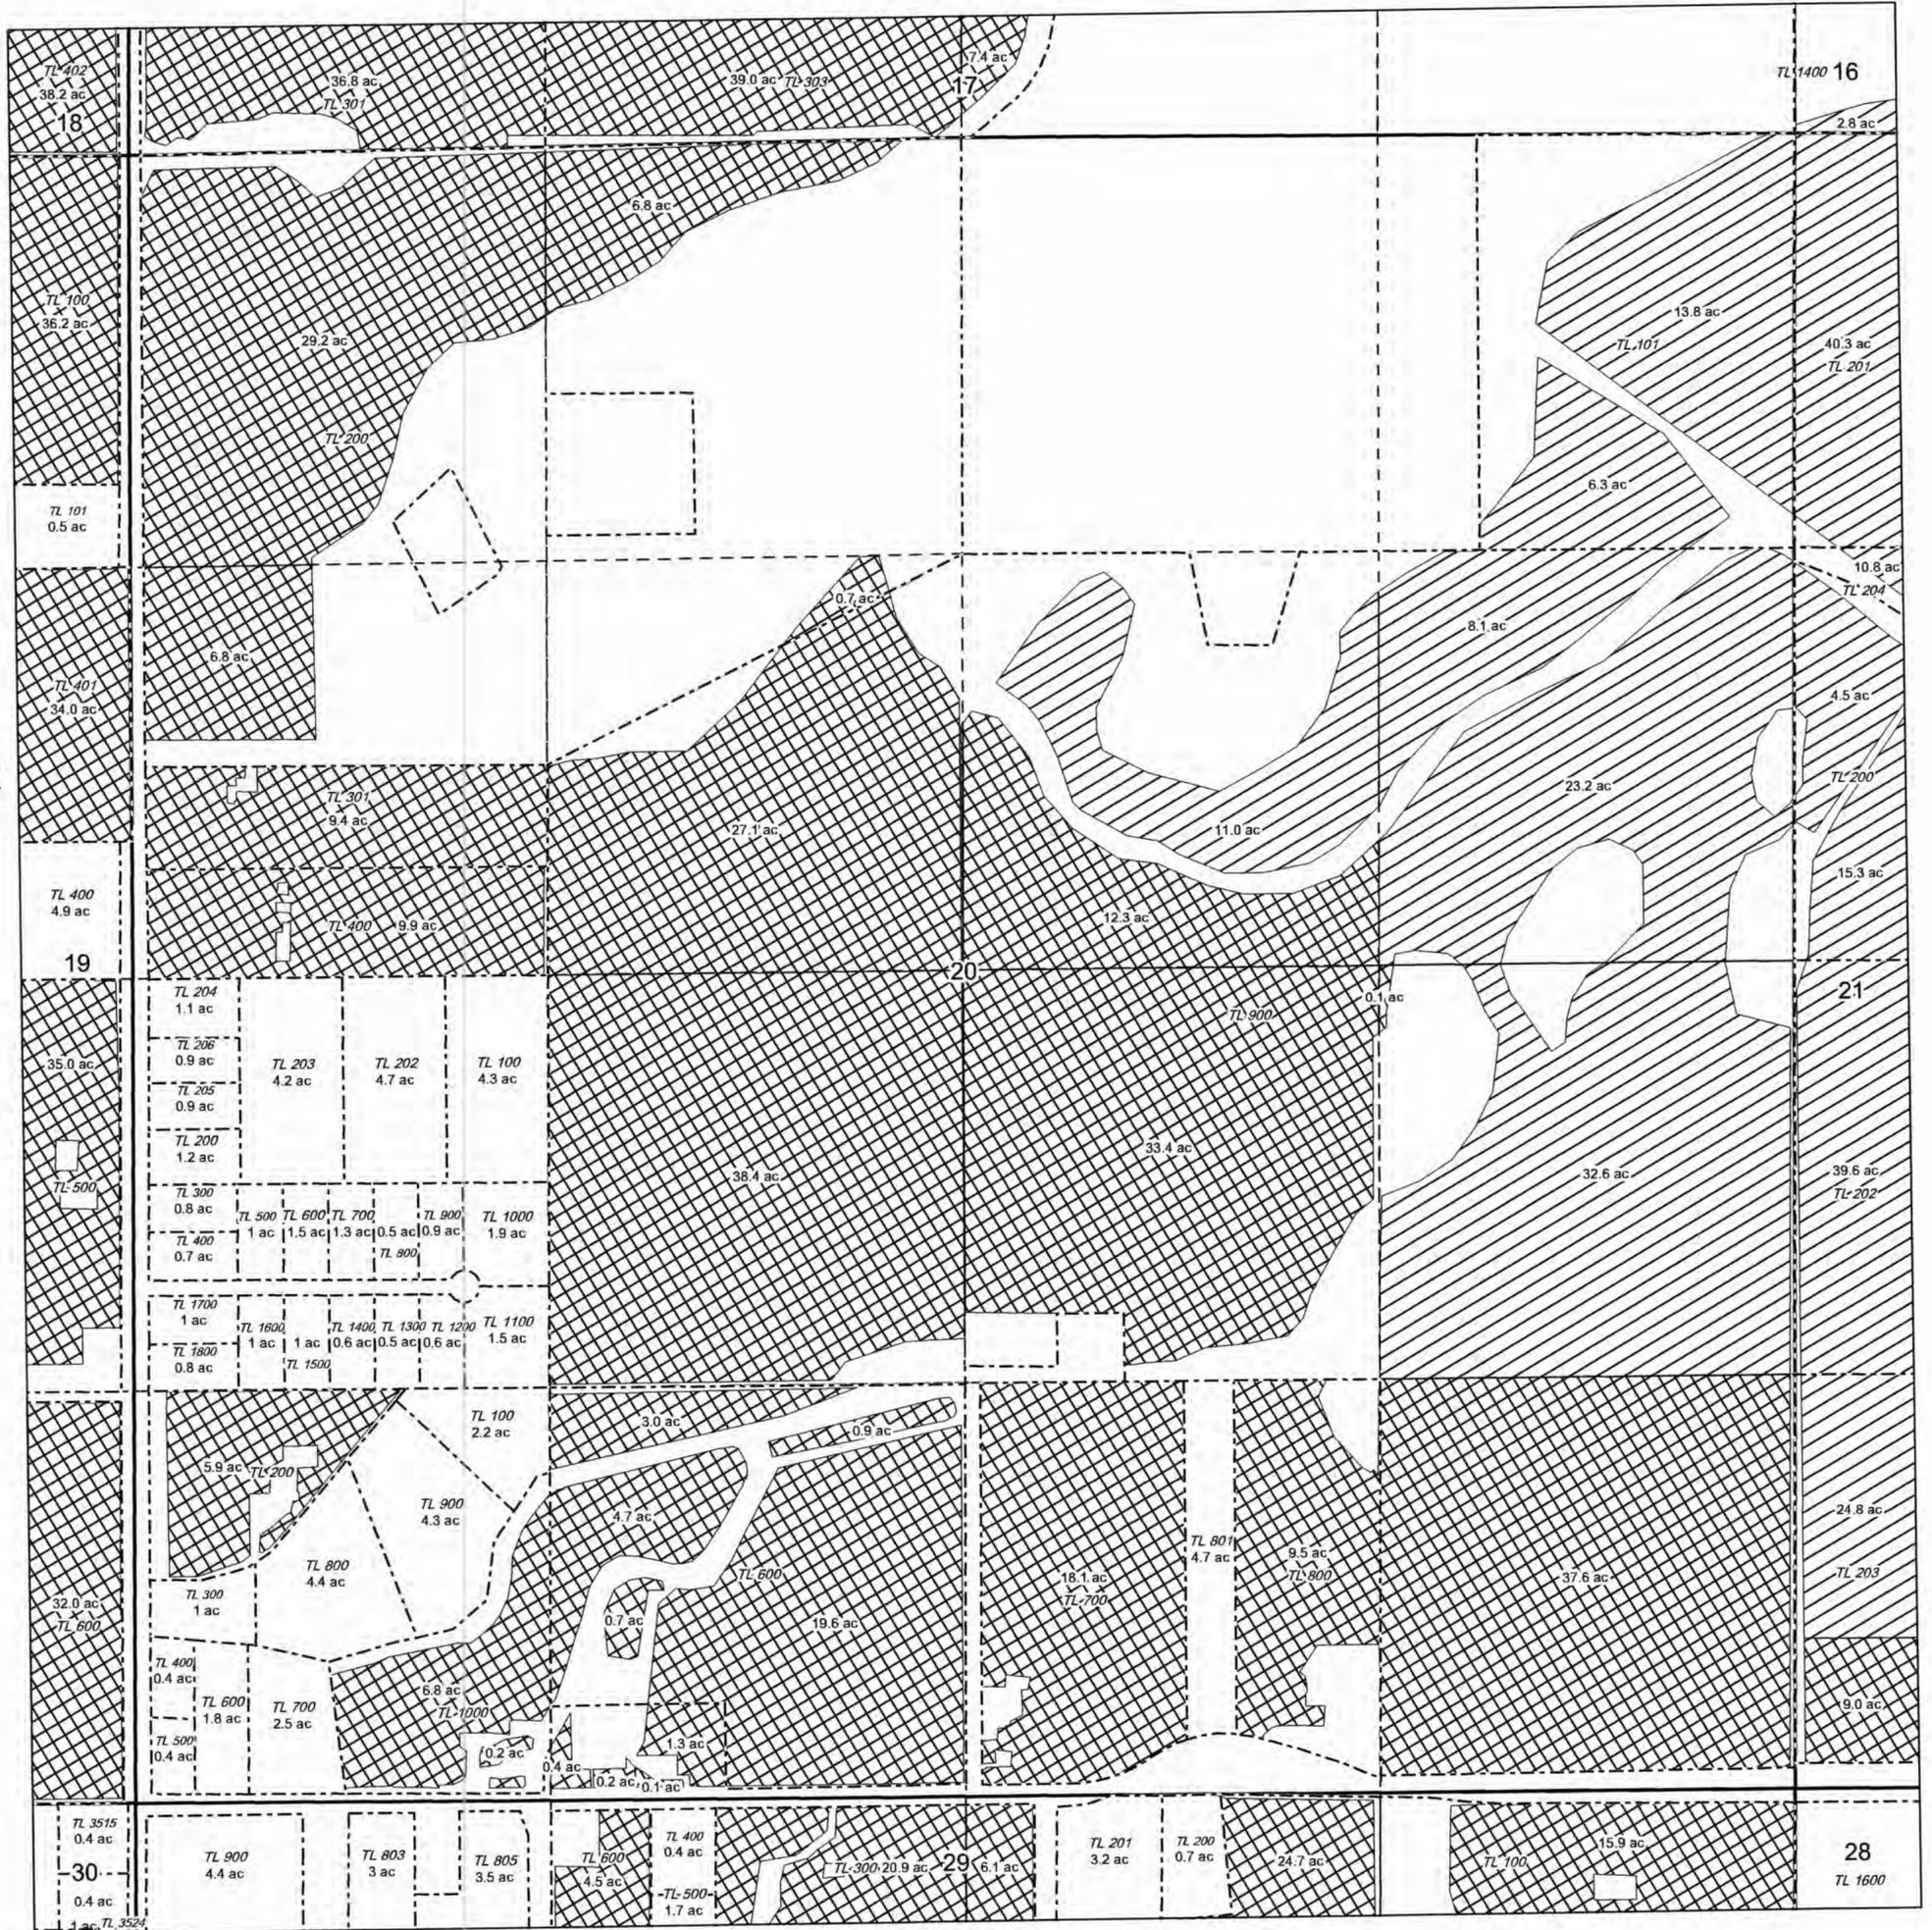

# OCHOCO IRRIGATION DISTRICT

## T. 14S., R. 16E., W.M., Section 21

SCALE: 1" = 400'

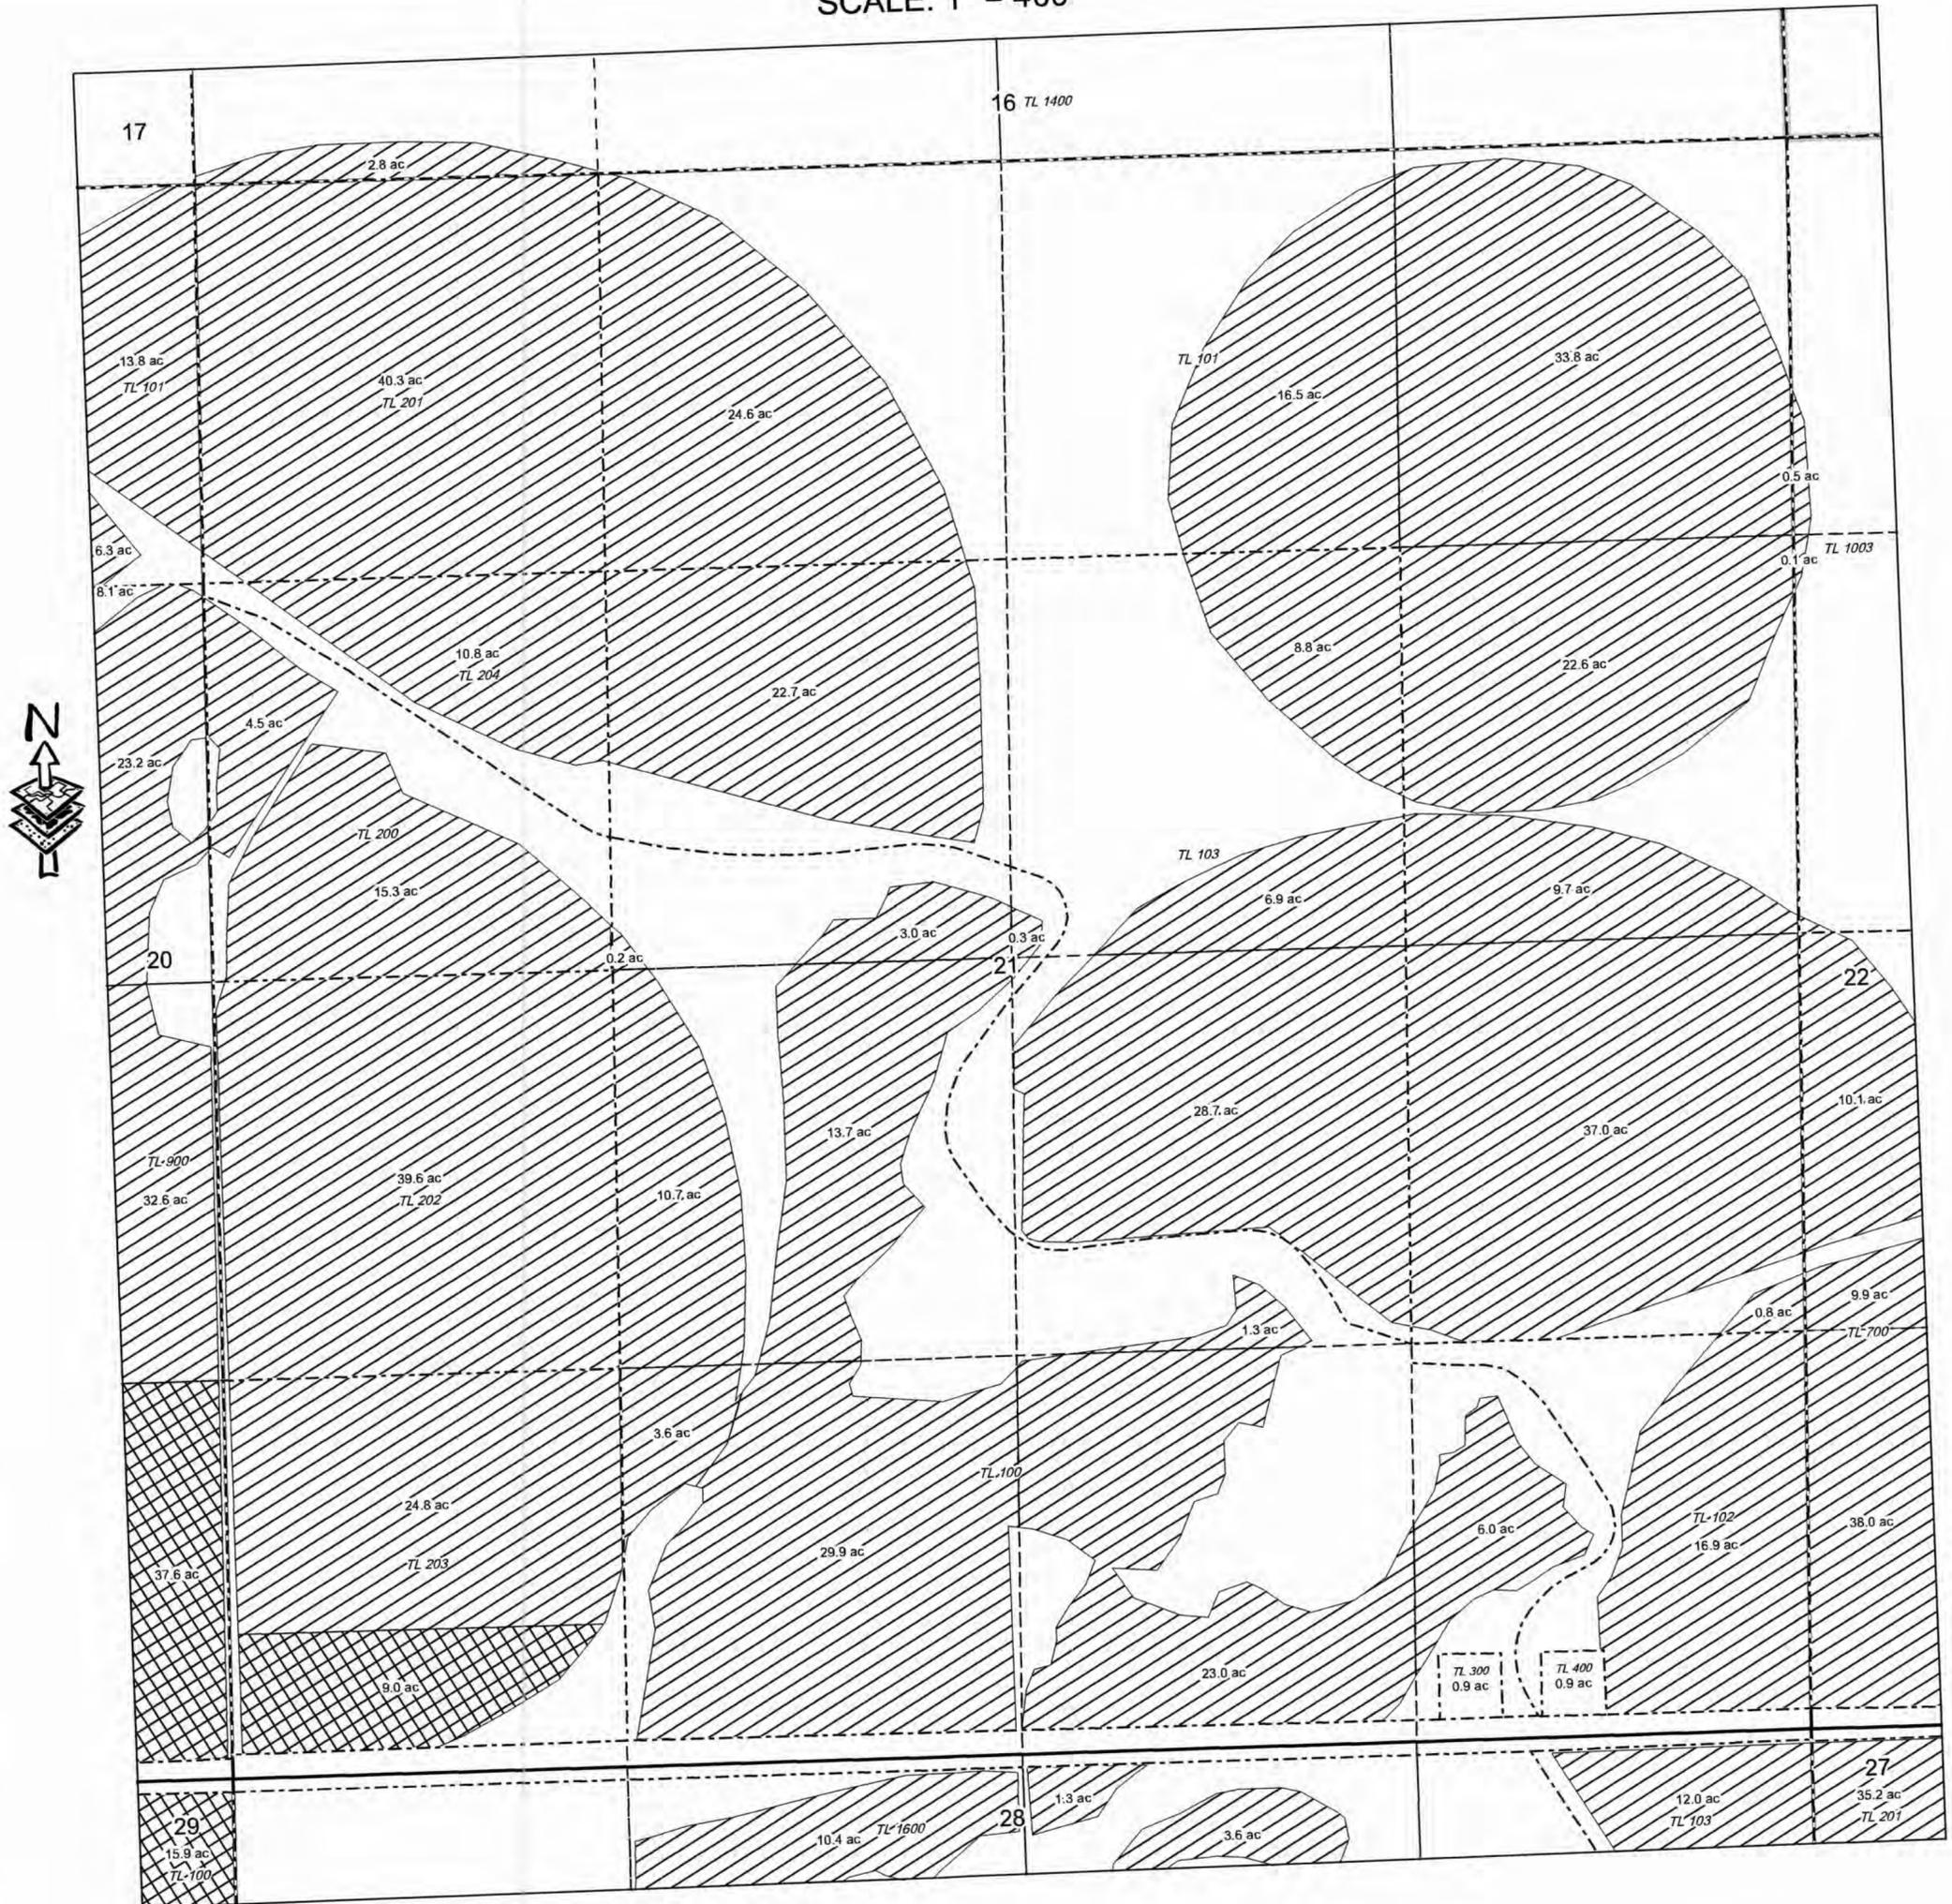

# OCHOCO IRRIGATION DISTRICT

T. 14S., R. 16E., W.M., Section 22


SCALE: 1" = 400'



# OCHOCO IRRIGATION DISTRICT

T. 14S., R. 16E., W.M., Section 23


SCALE: 1" = 400'

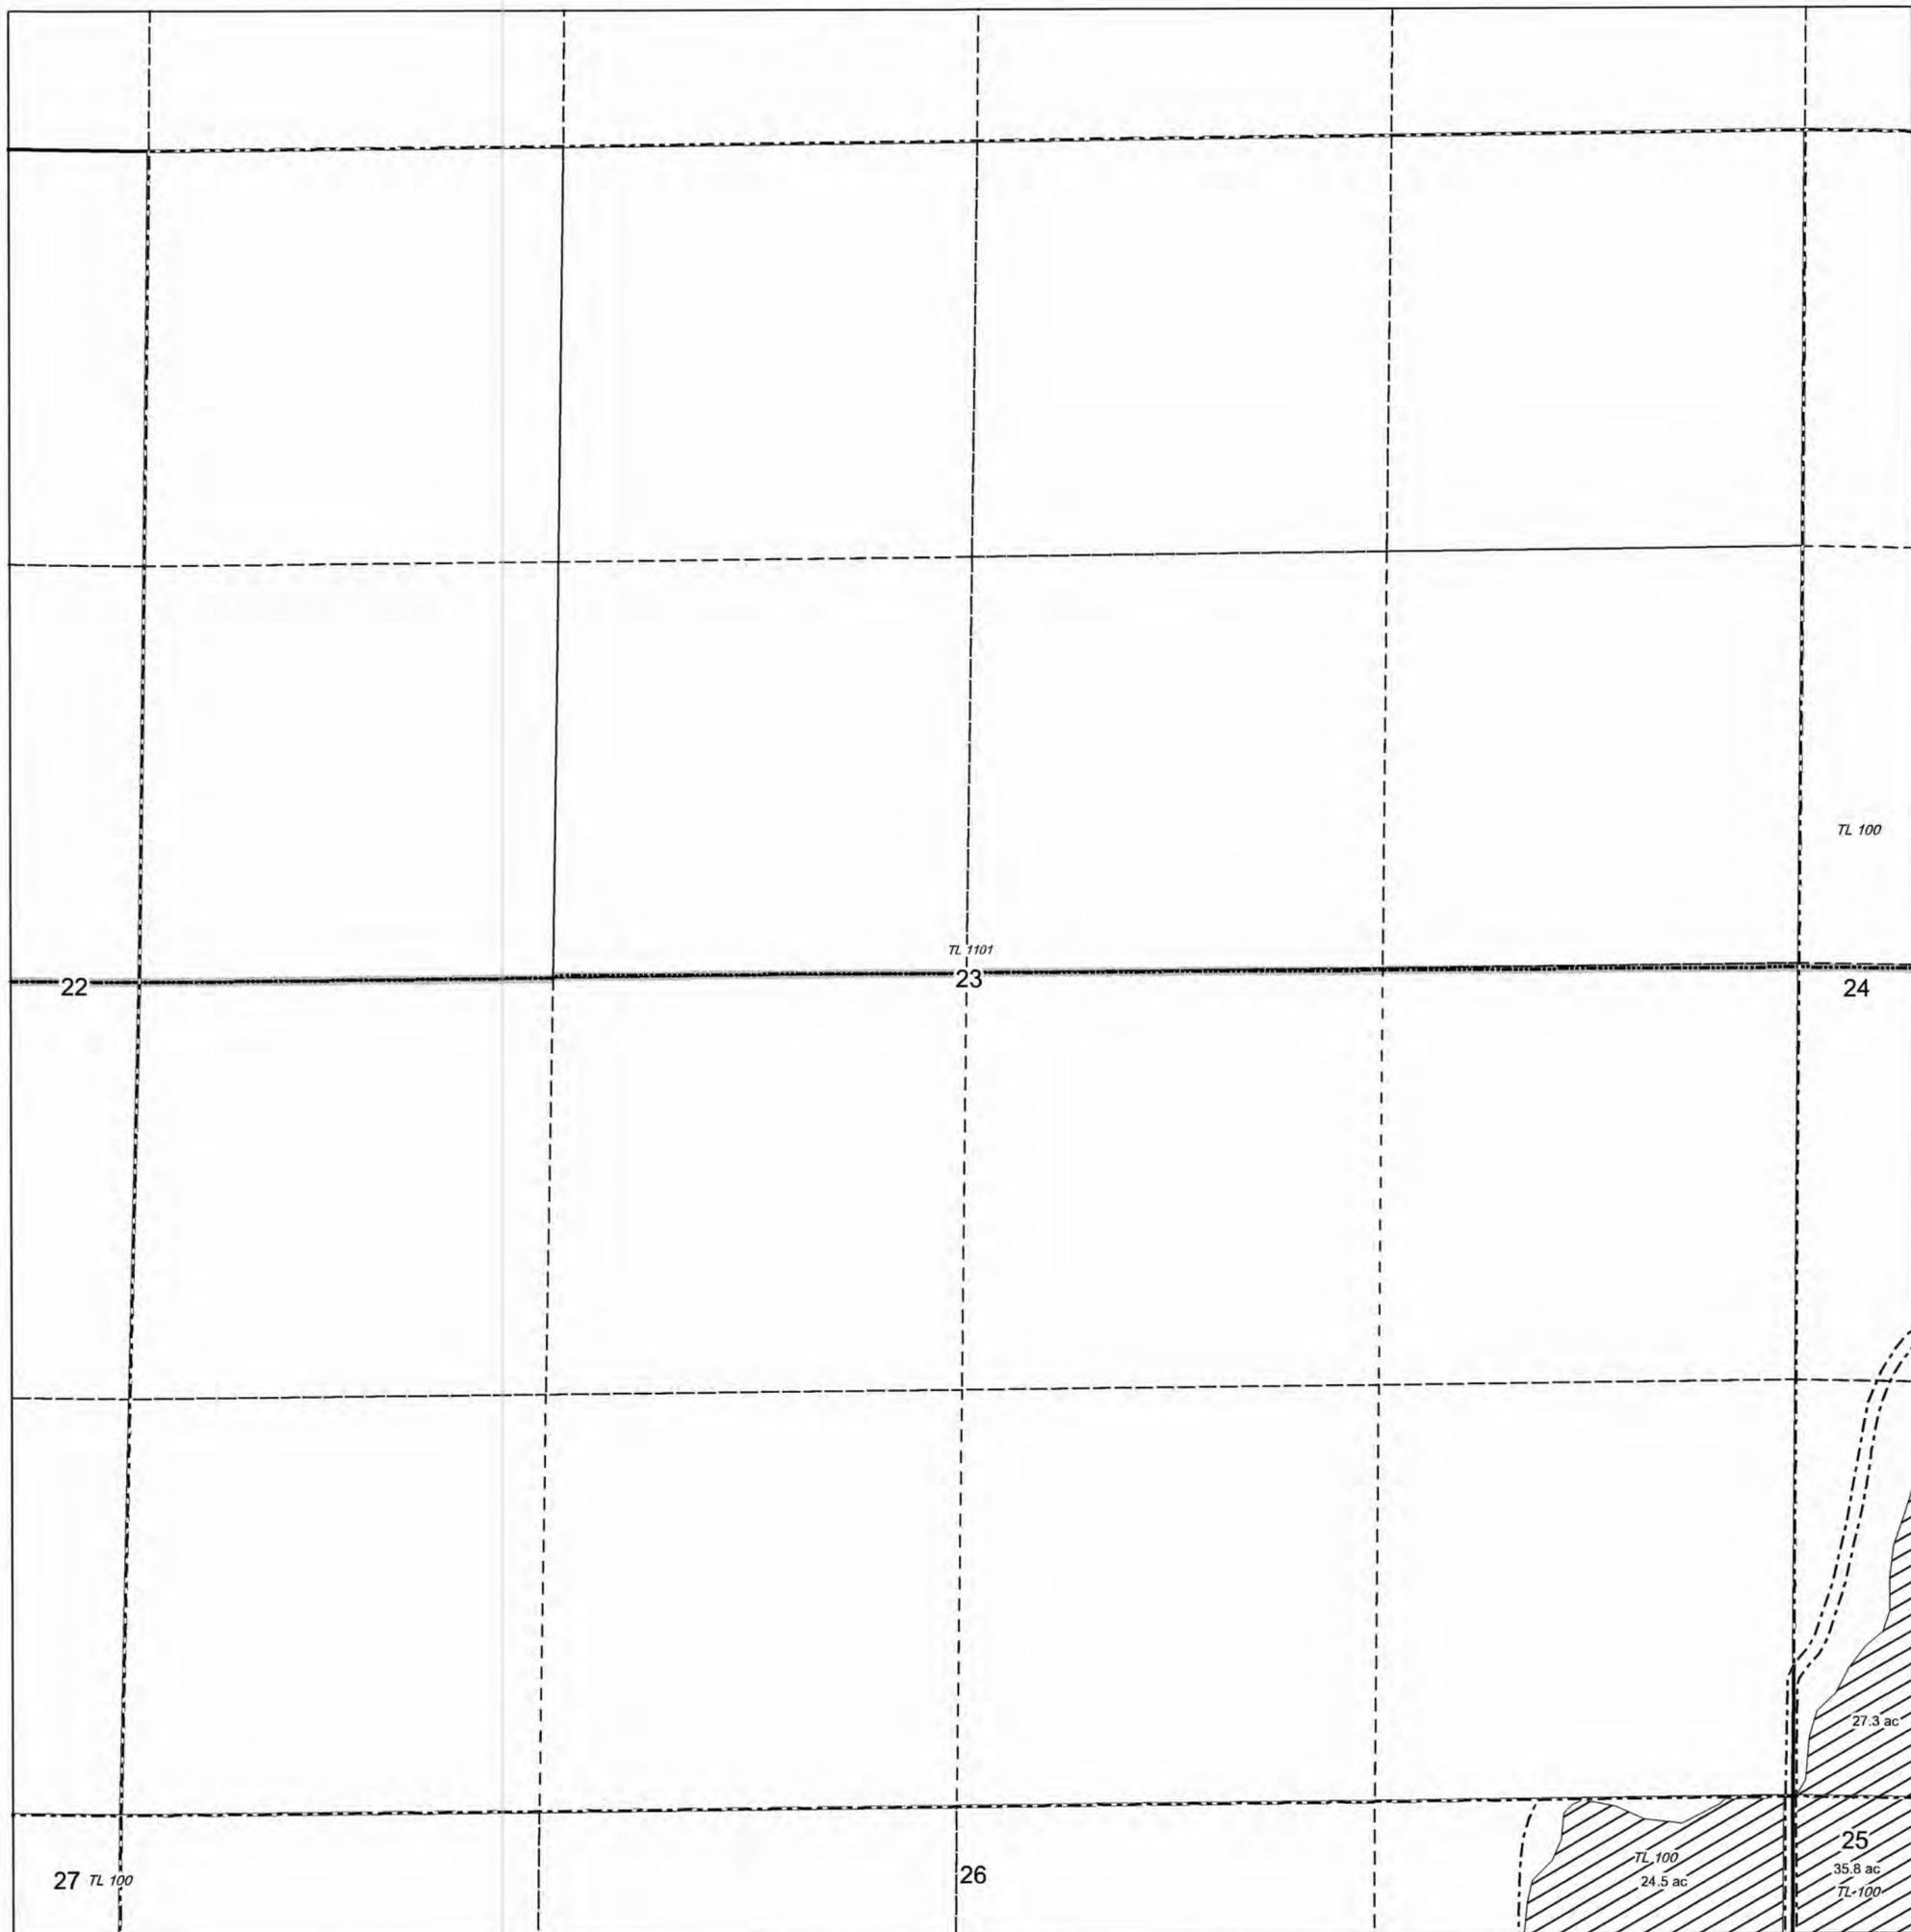

# OCHOCO IRRIGATION DISTRICT

T. 14S., R. 16E., W.M., Section 24


SCALE: 1" = 400'

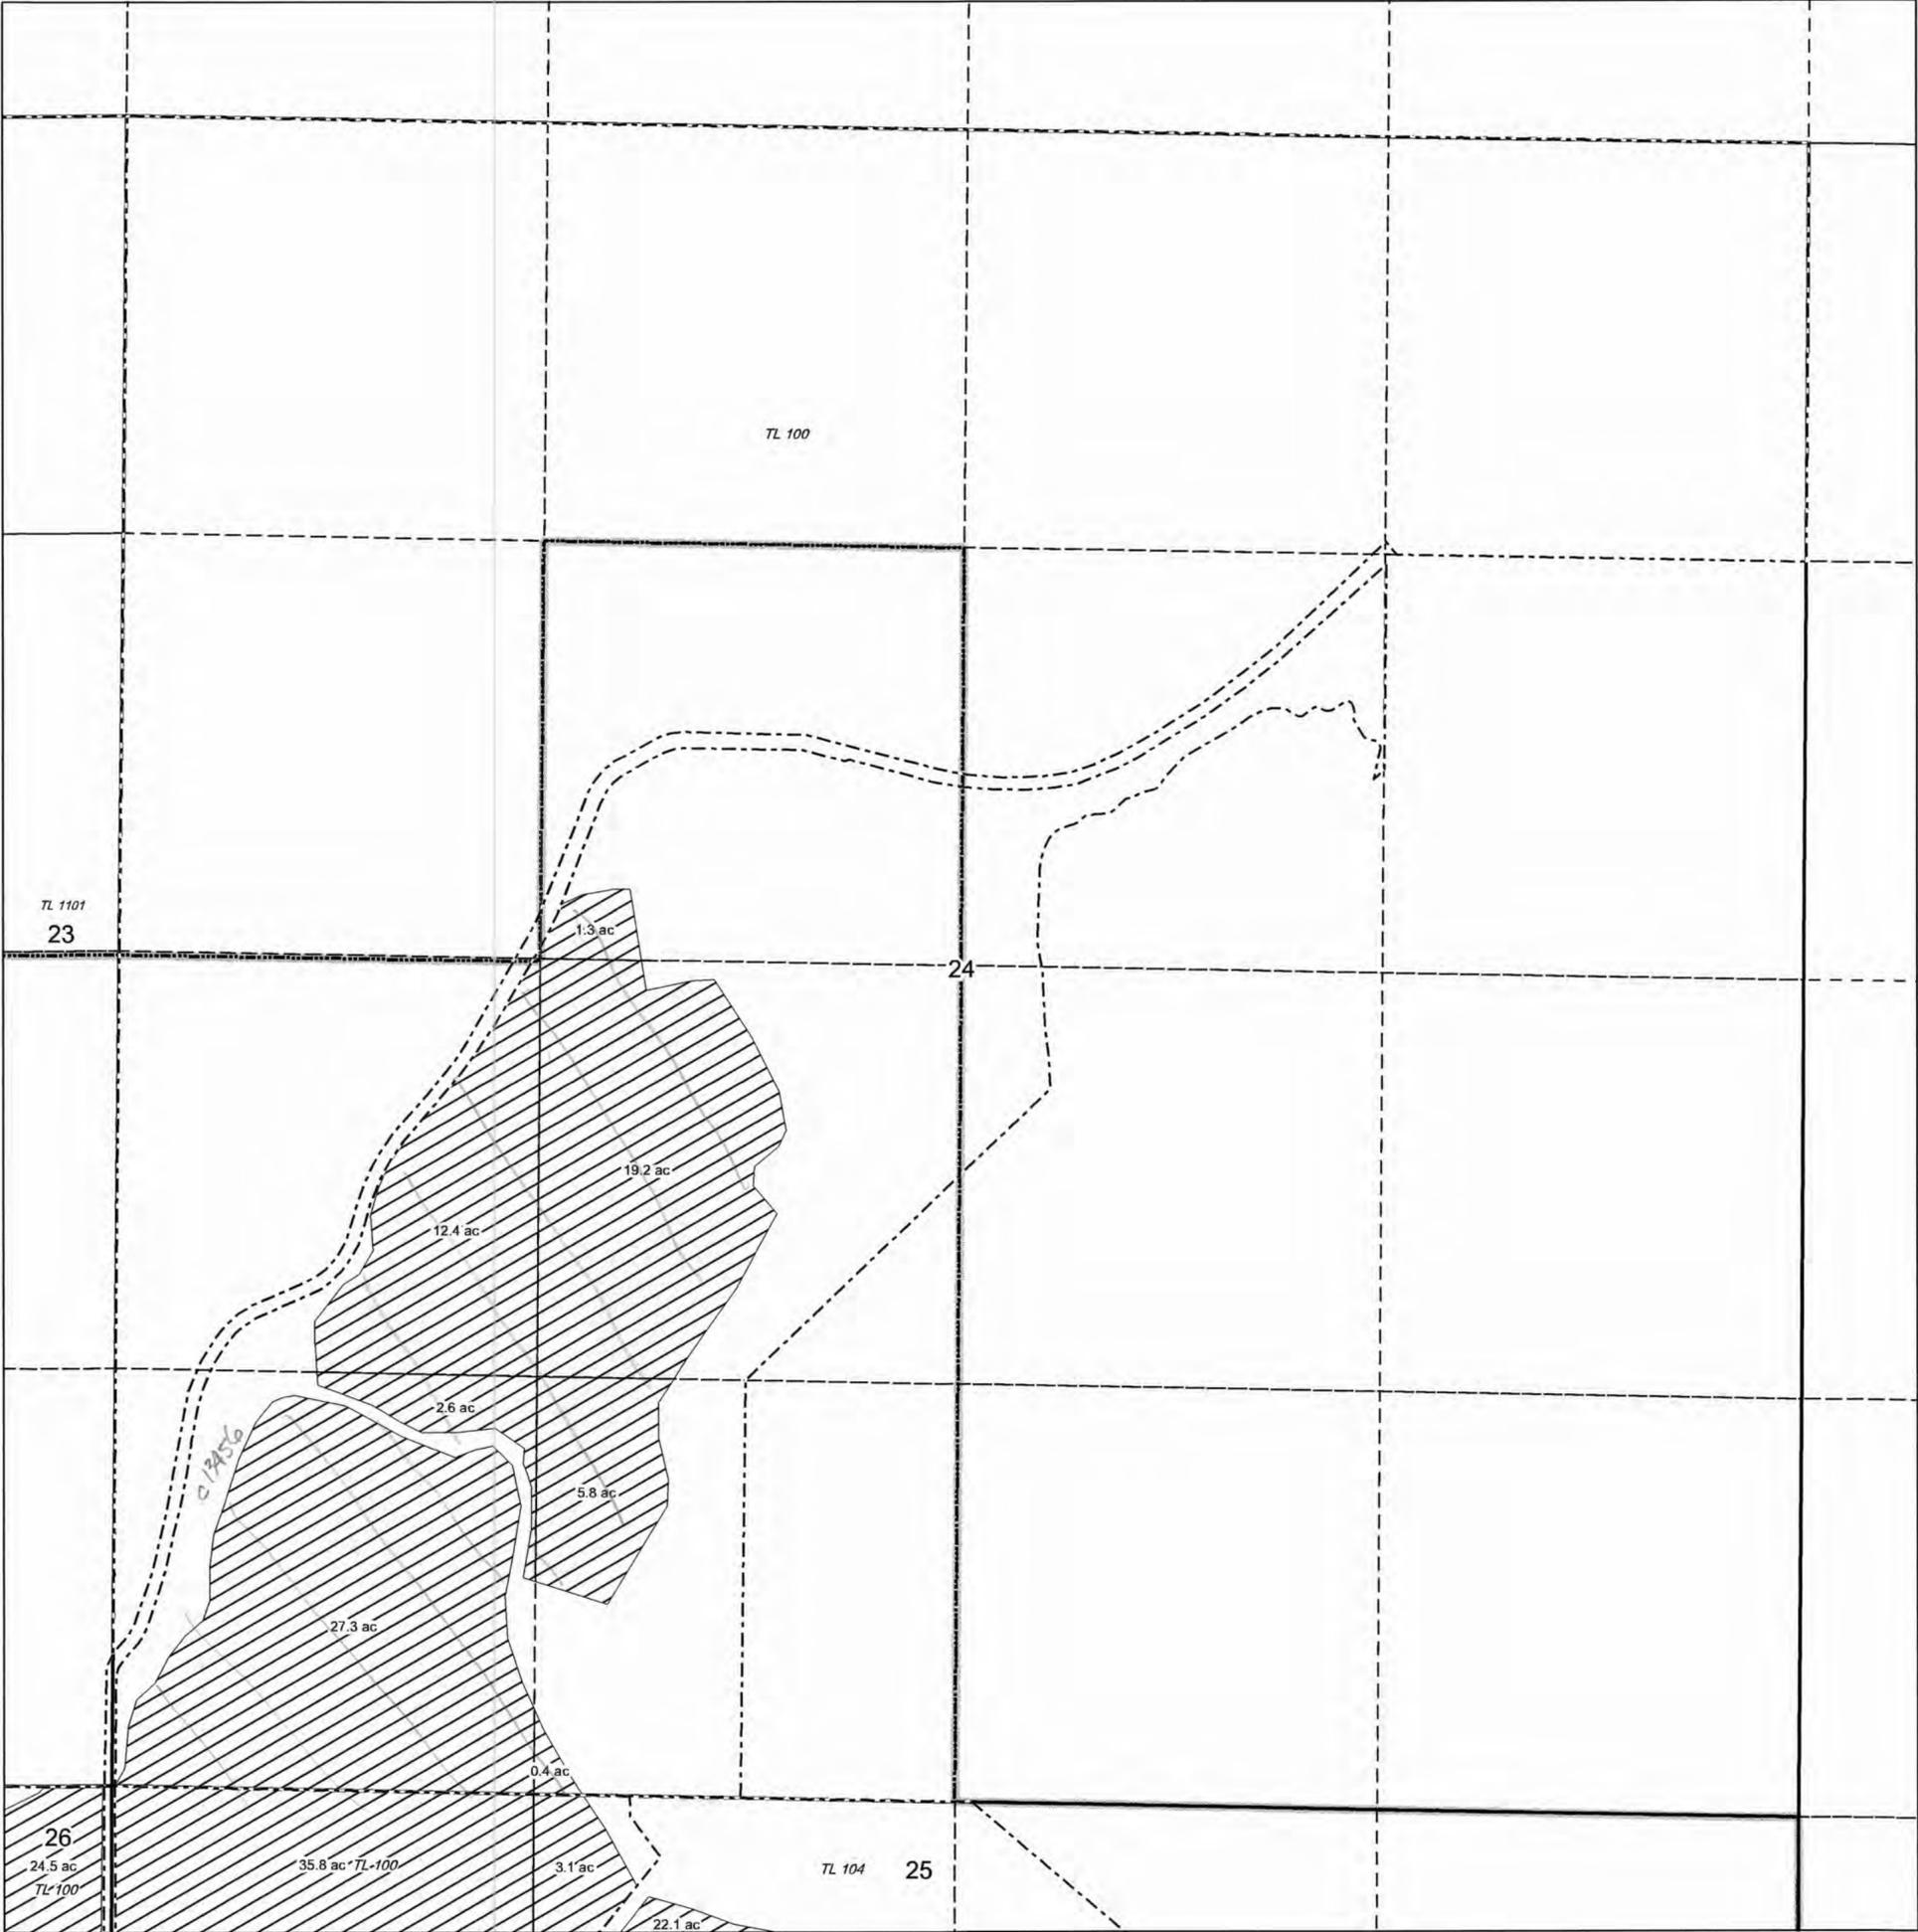

# OCHOCO IRRIGATION DISTRICT

T. 14S., R. 16E., W.M., Section 25

SCALE: 1" = 400'

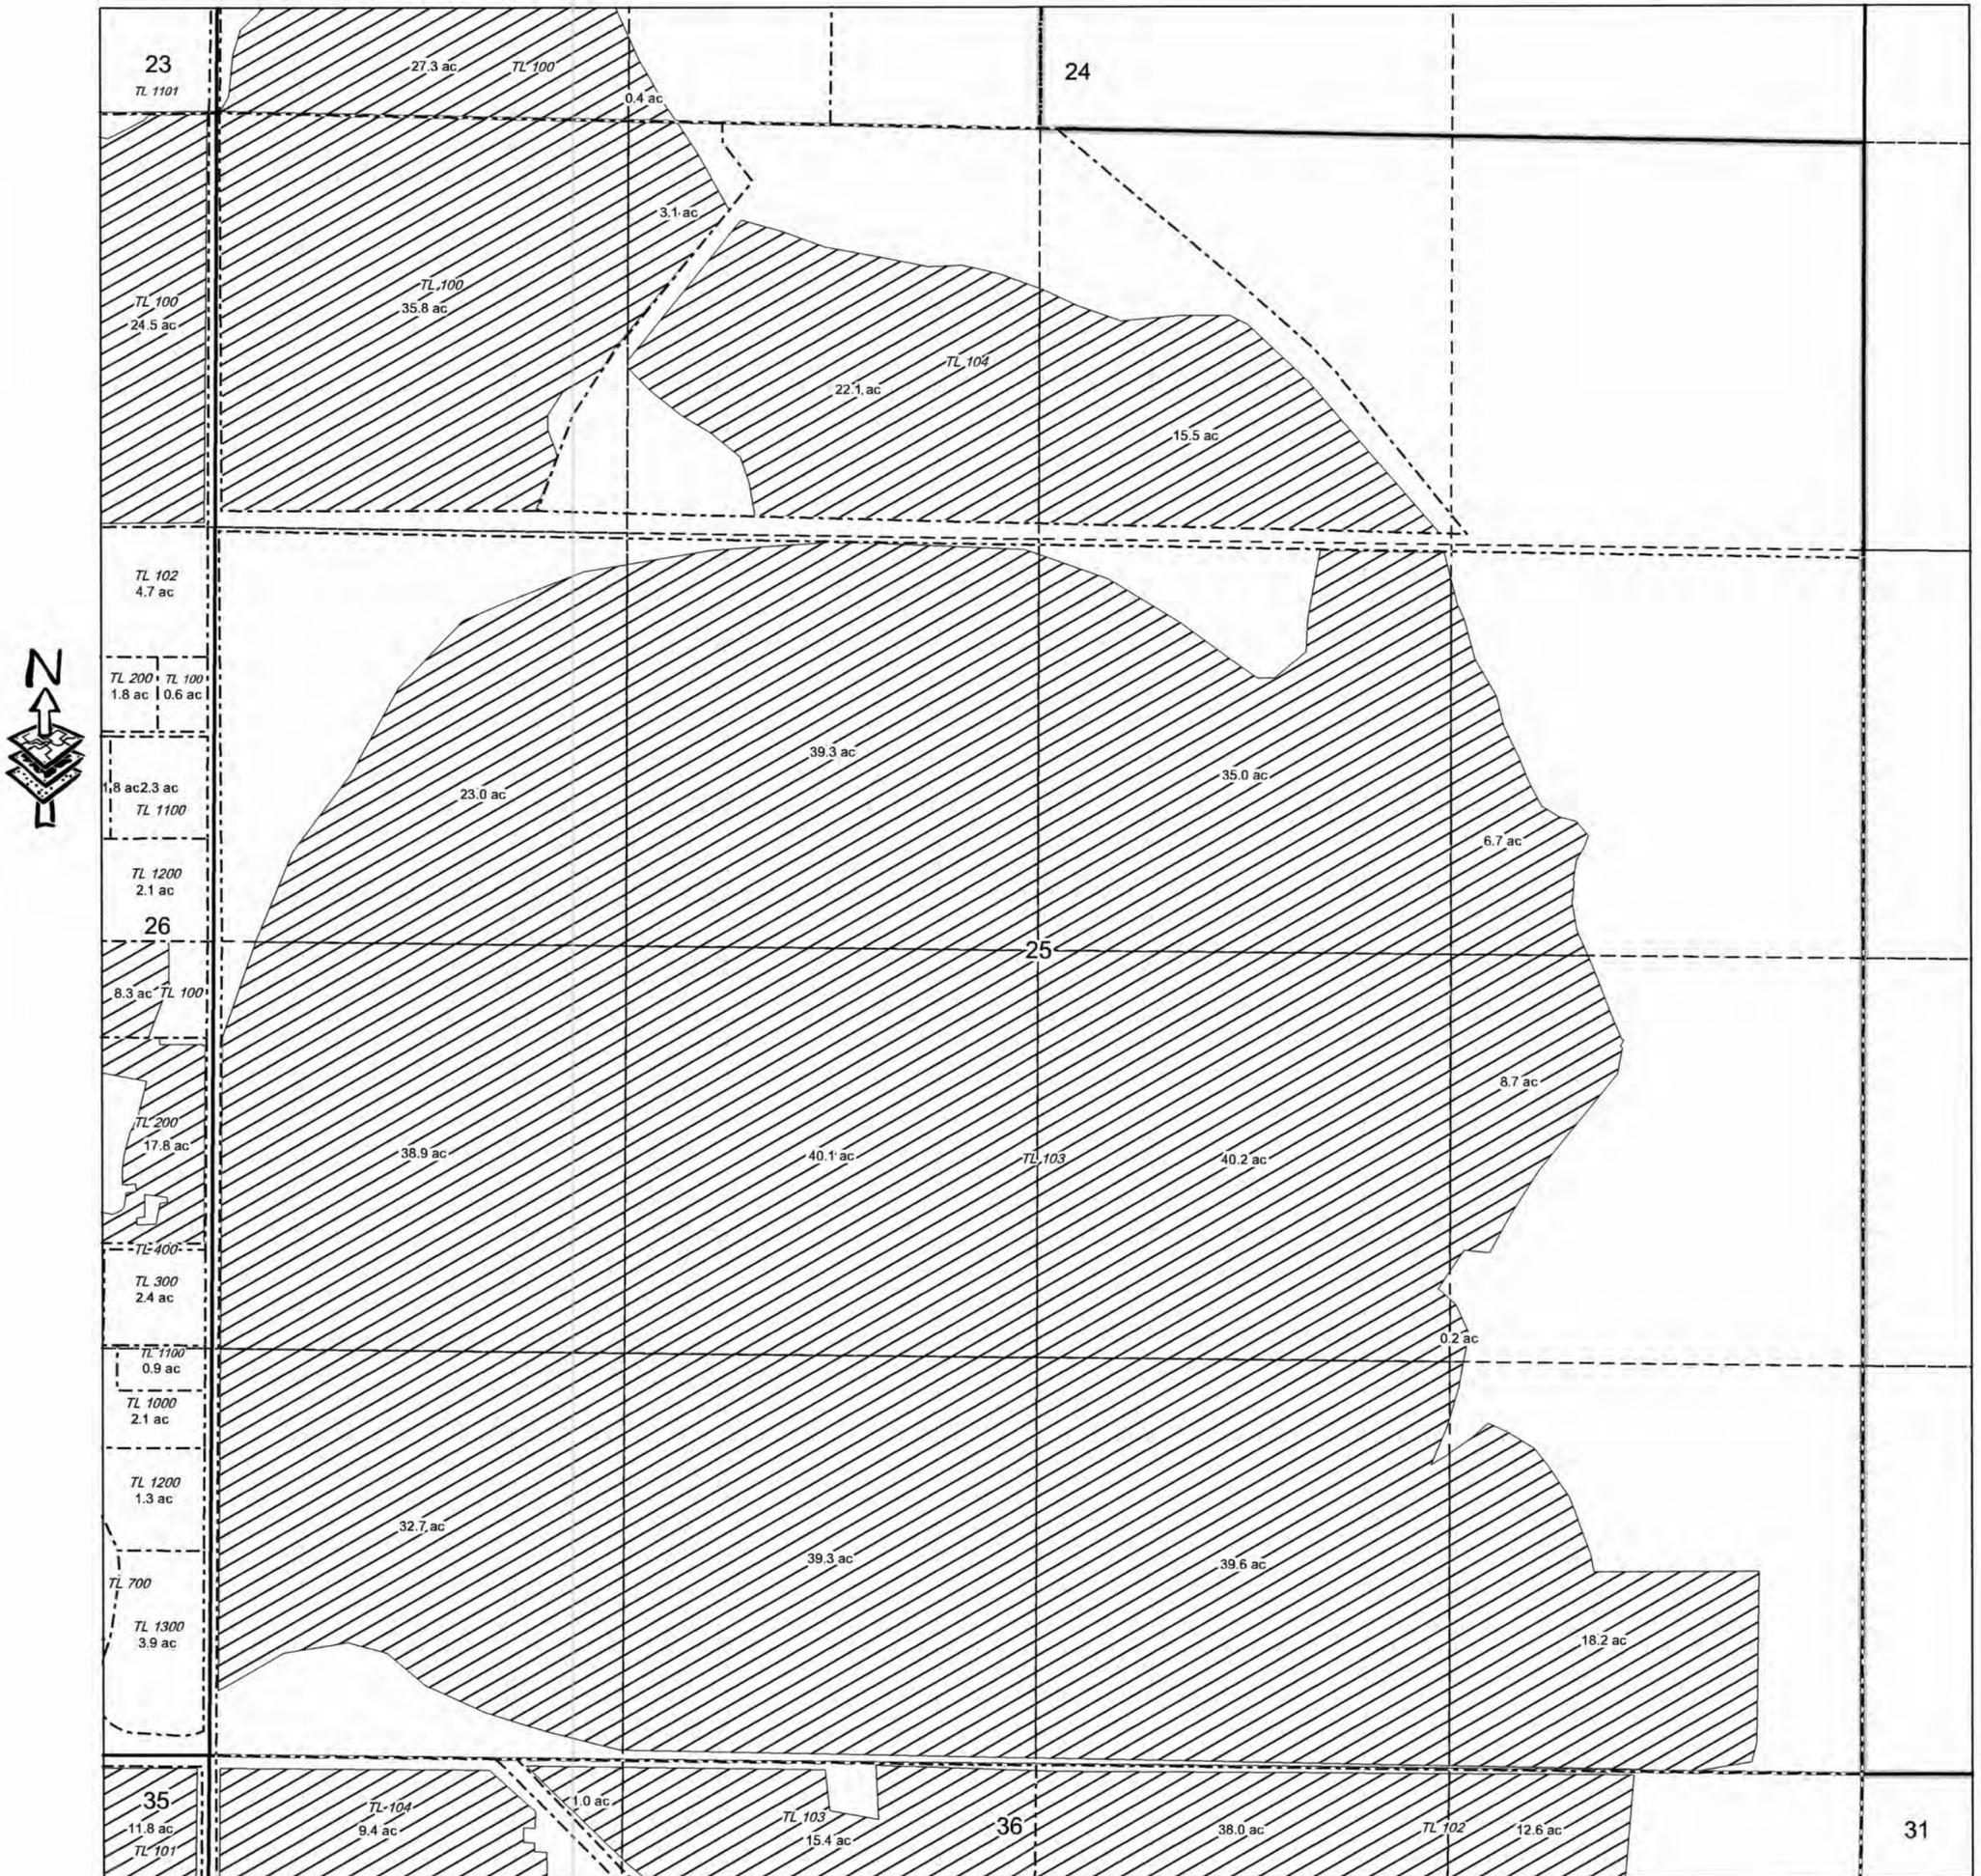

# OCHOCO IRRIGATION DISTRICT

## T. 14S., R. 16E., W.M., Section 26


SCALE: 1" = 400'



# OCHOCO IRRIGATION DISTRICT

## T. 14S., R. 16E., W.M., Section 27


SCALE: 1" = 400'

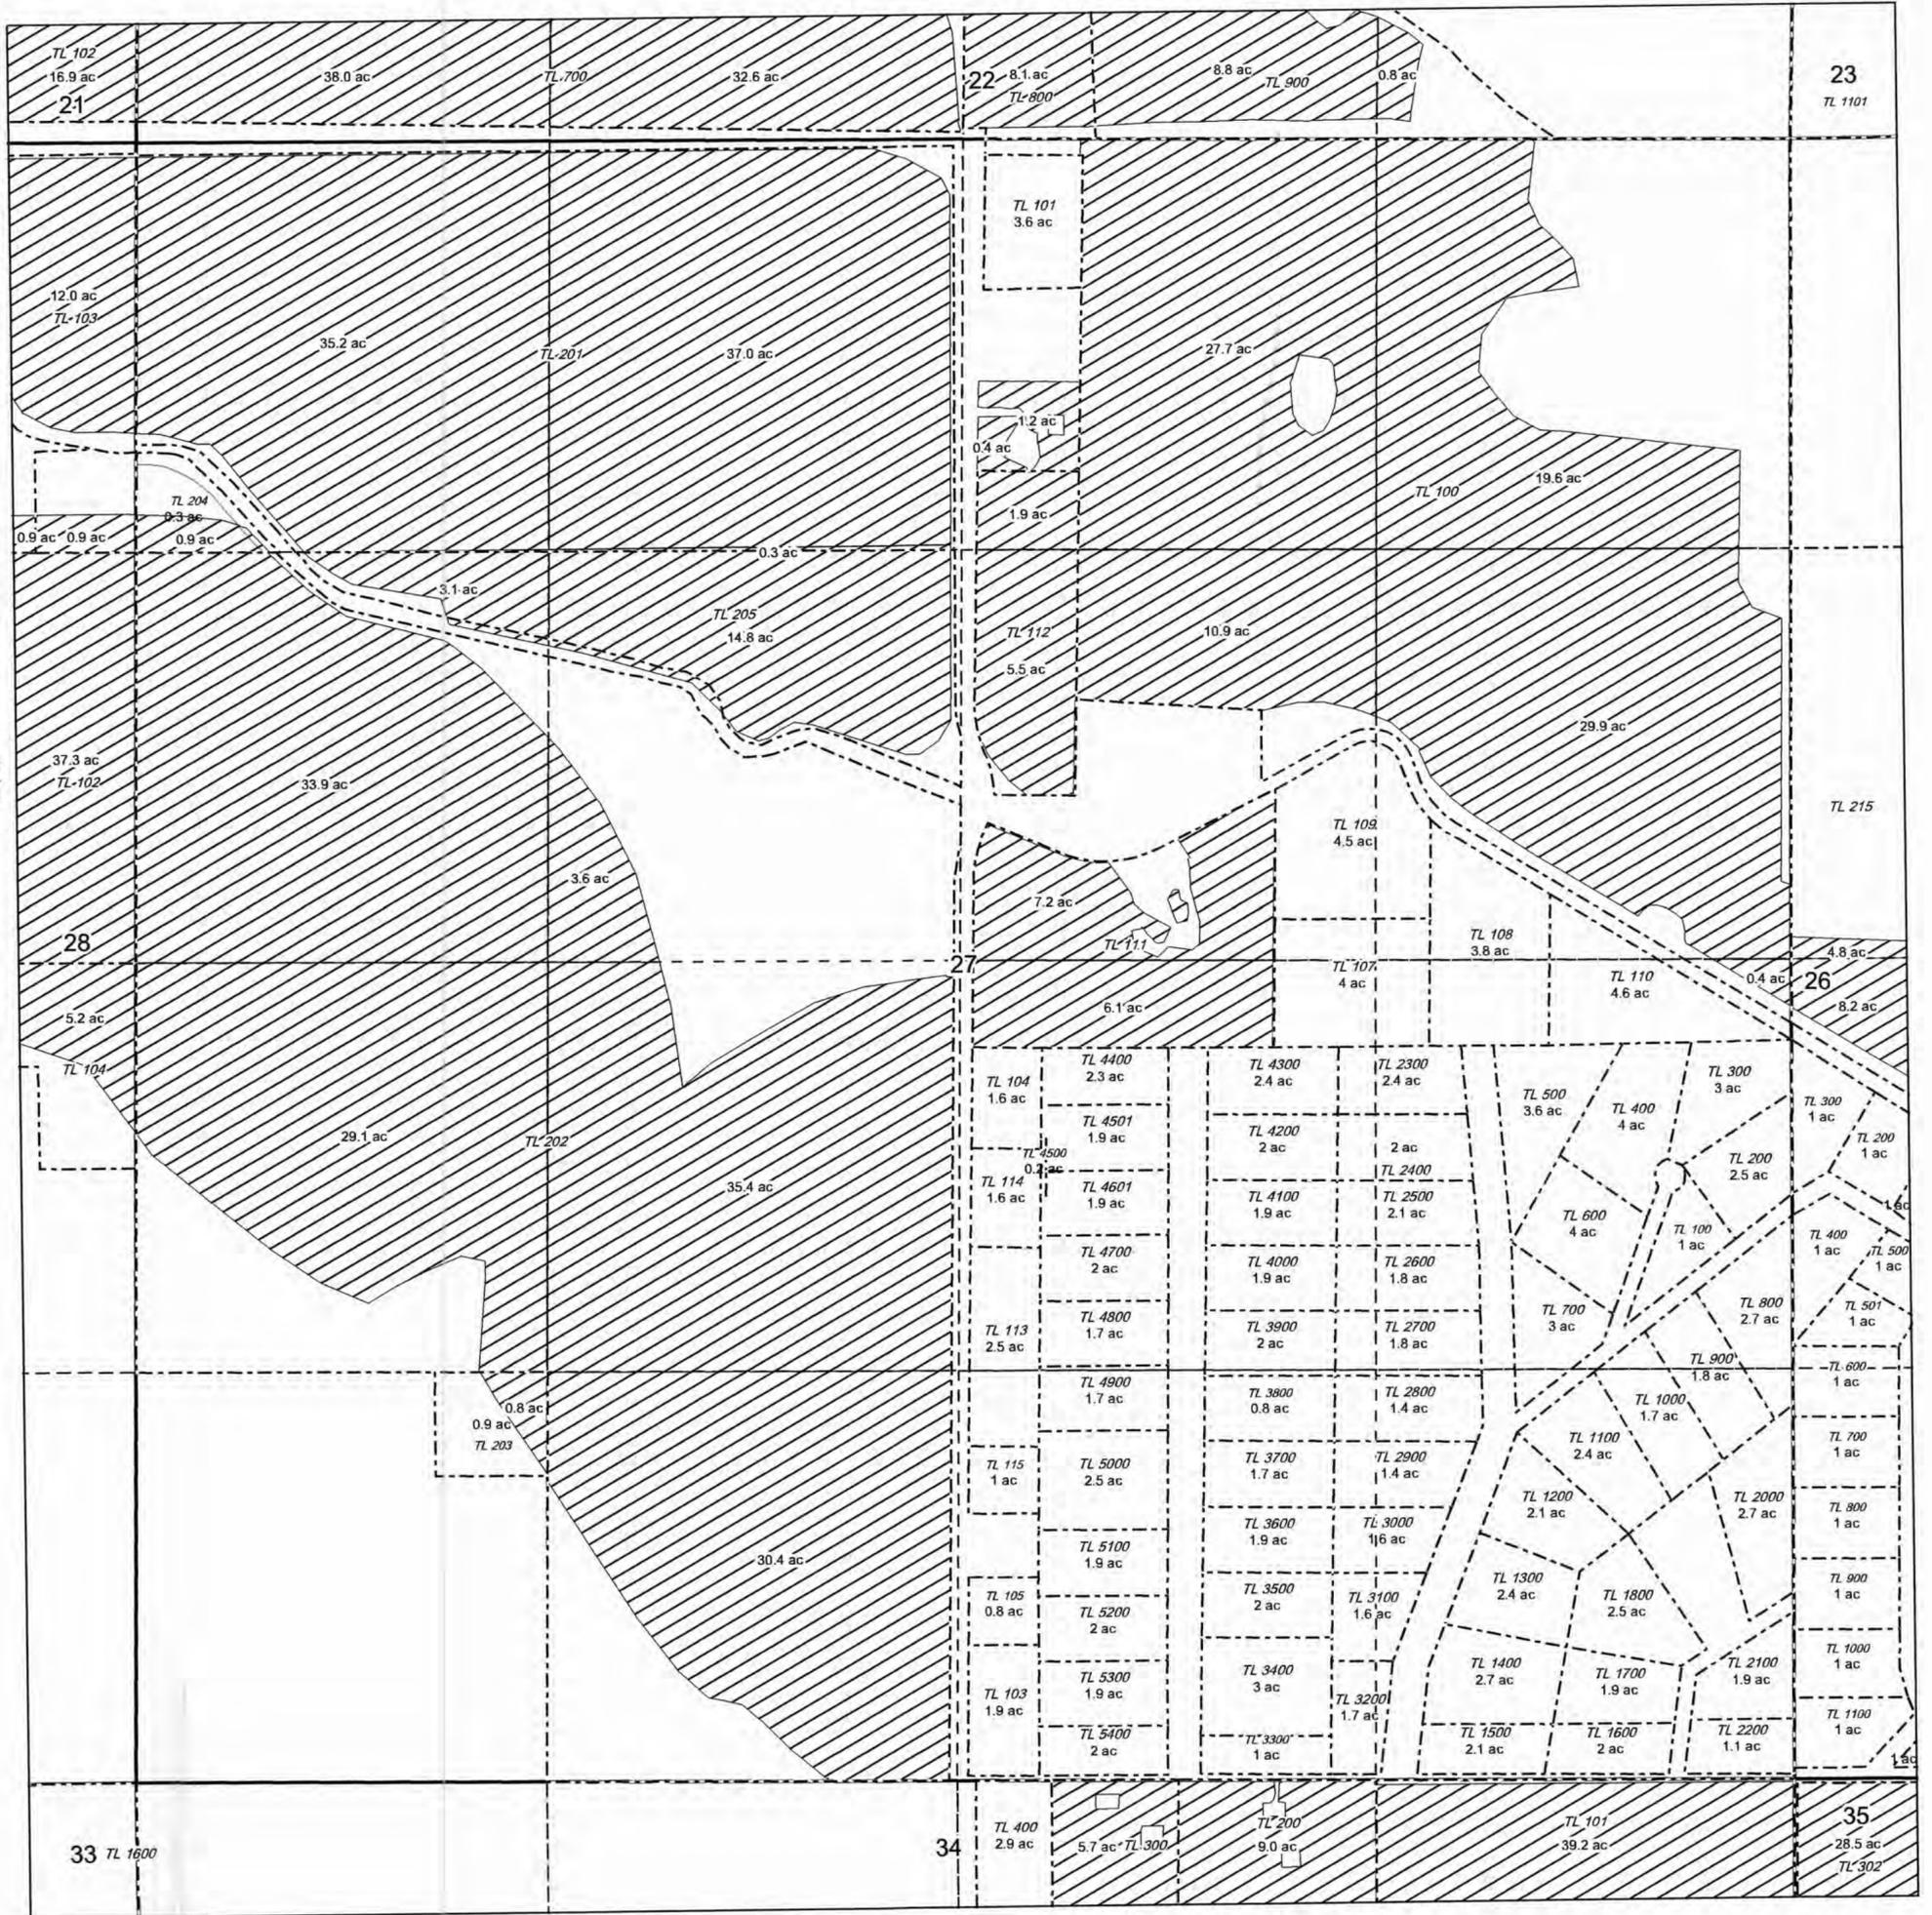

# OCHOCO IRRIGATION DISTRICT

T. 14S., R. 16E., W.M., Section 28


SCALE: 1" = 400'

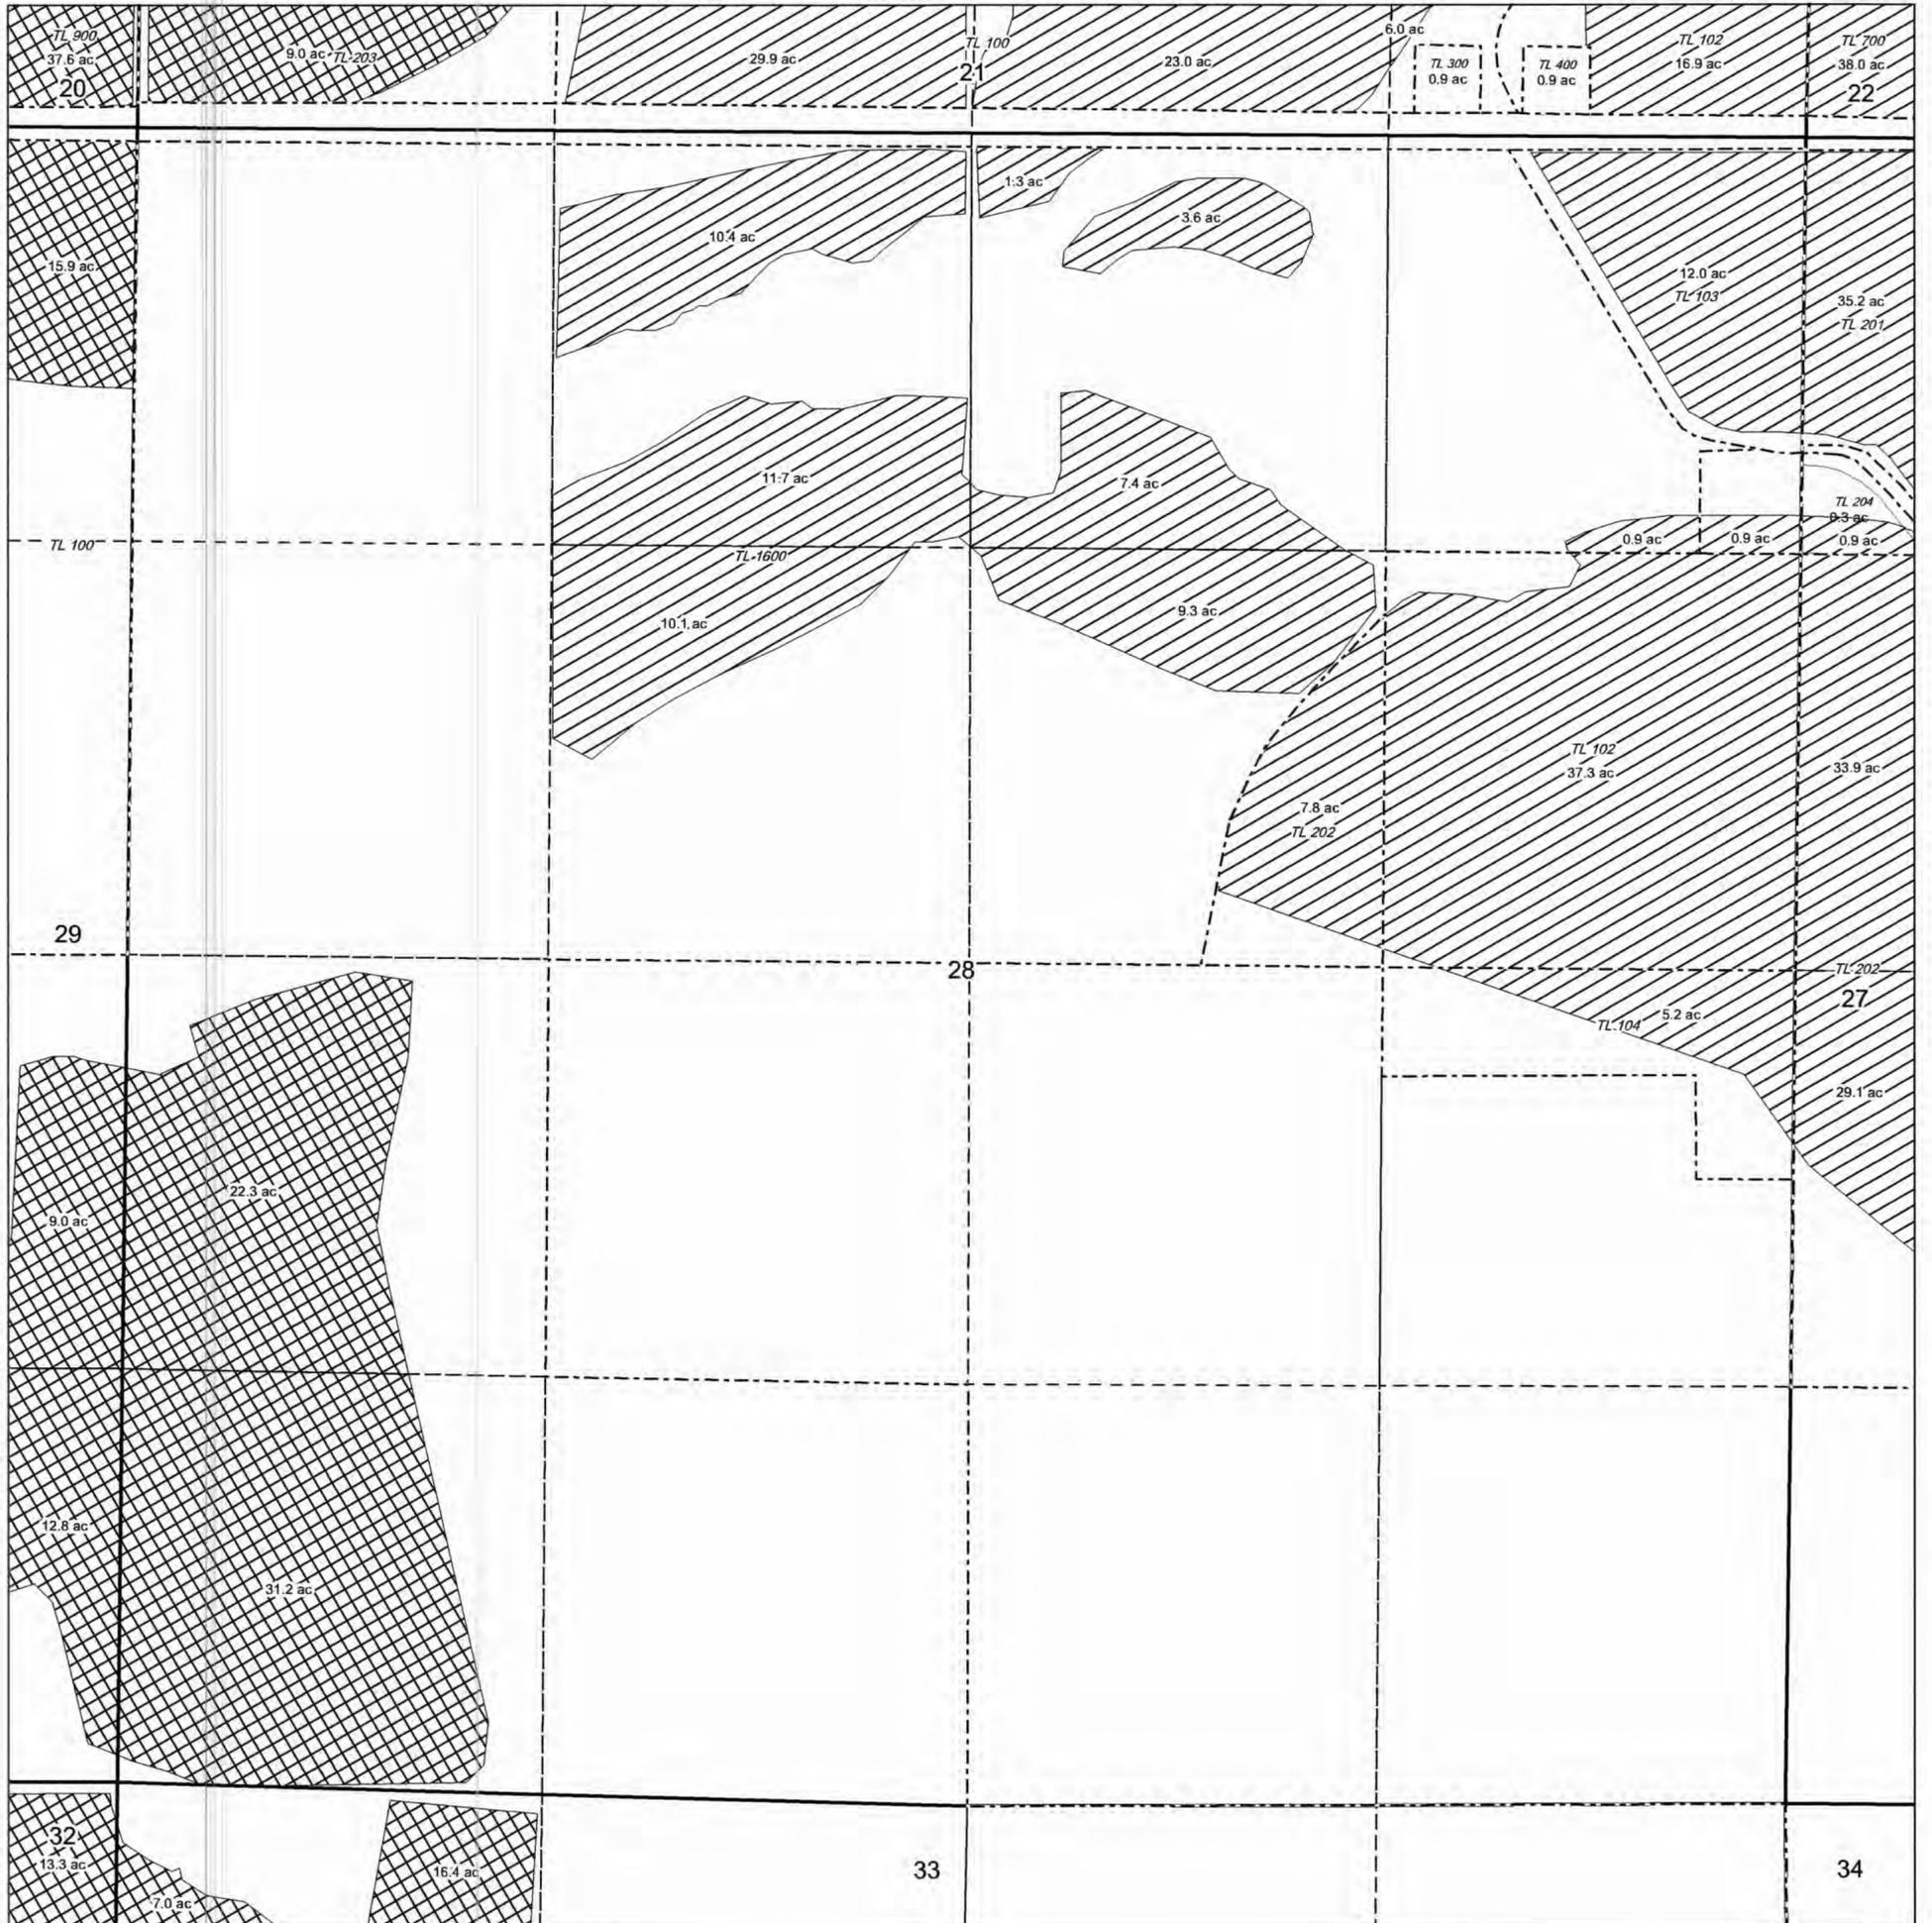

# OCHOCO IRRIGATION DISTRICT

T. 14S., R. 16E., W.M., Section 29


SCALE: 1" = 400'

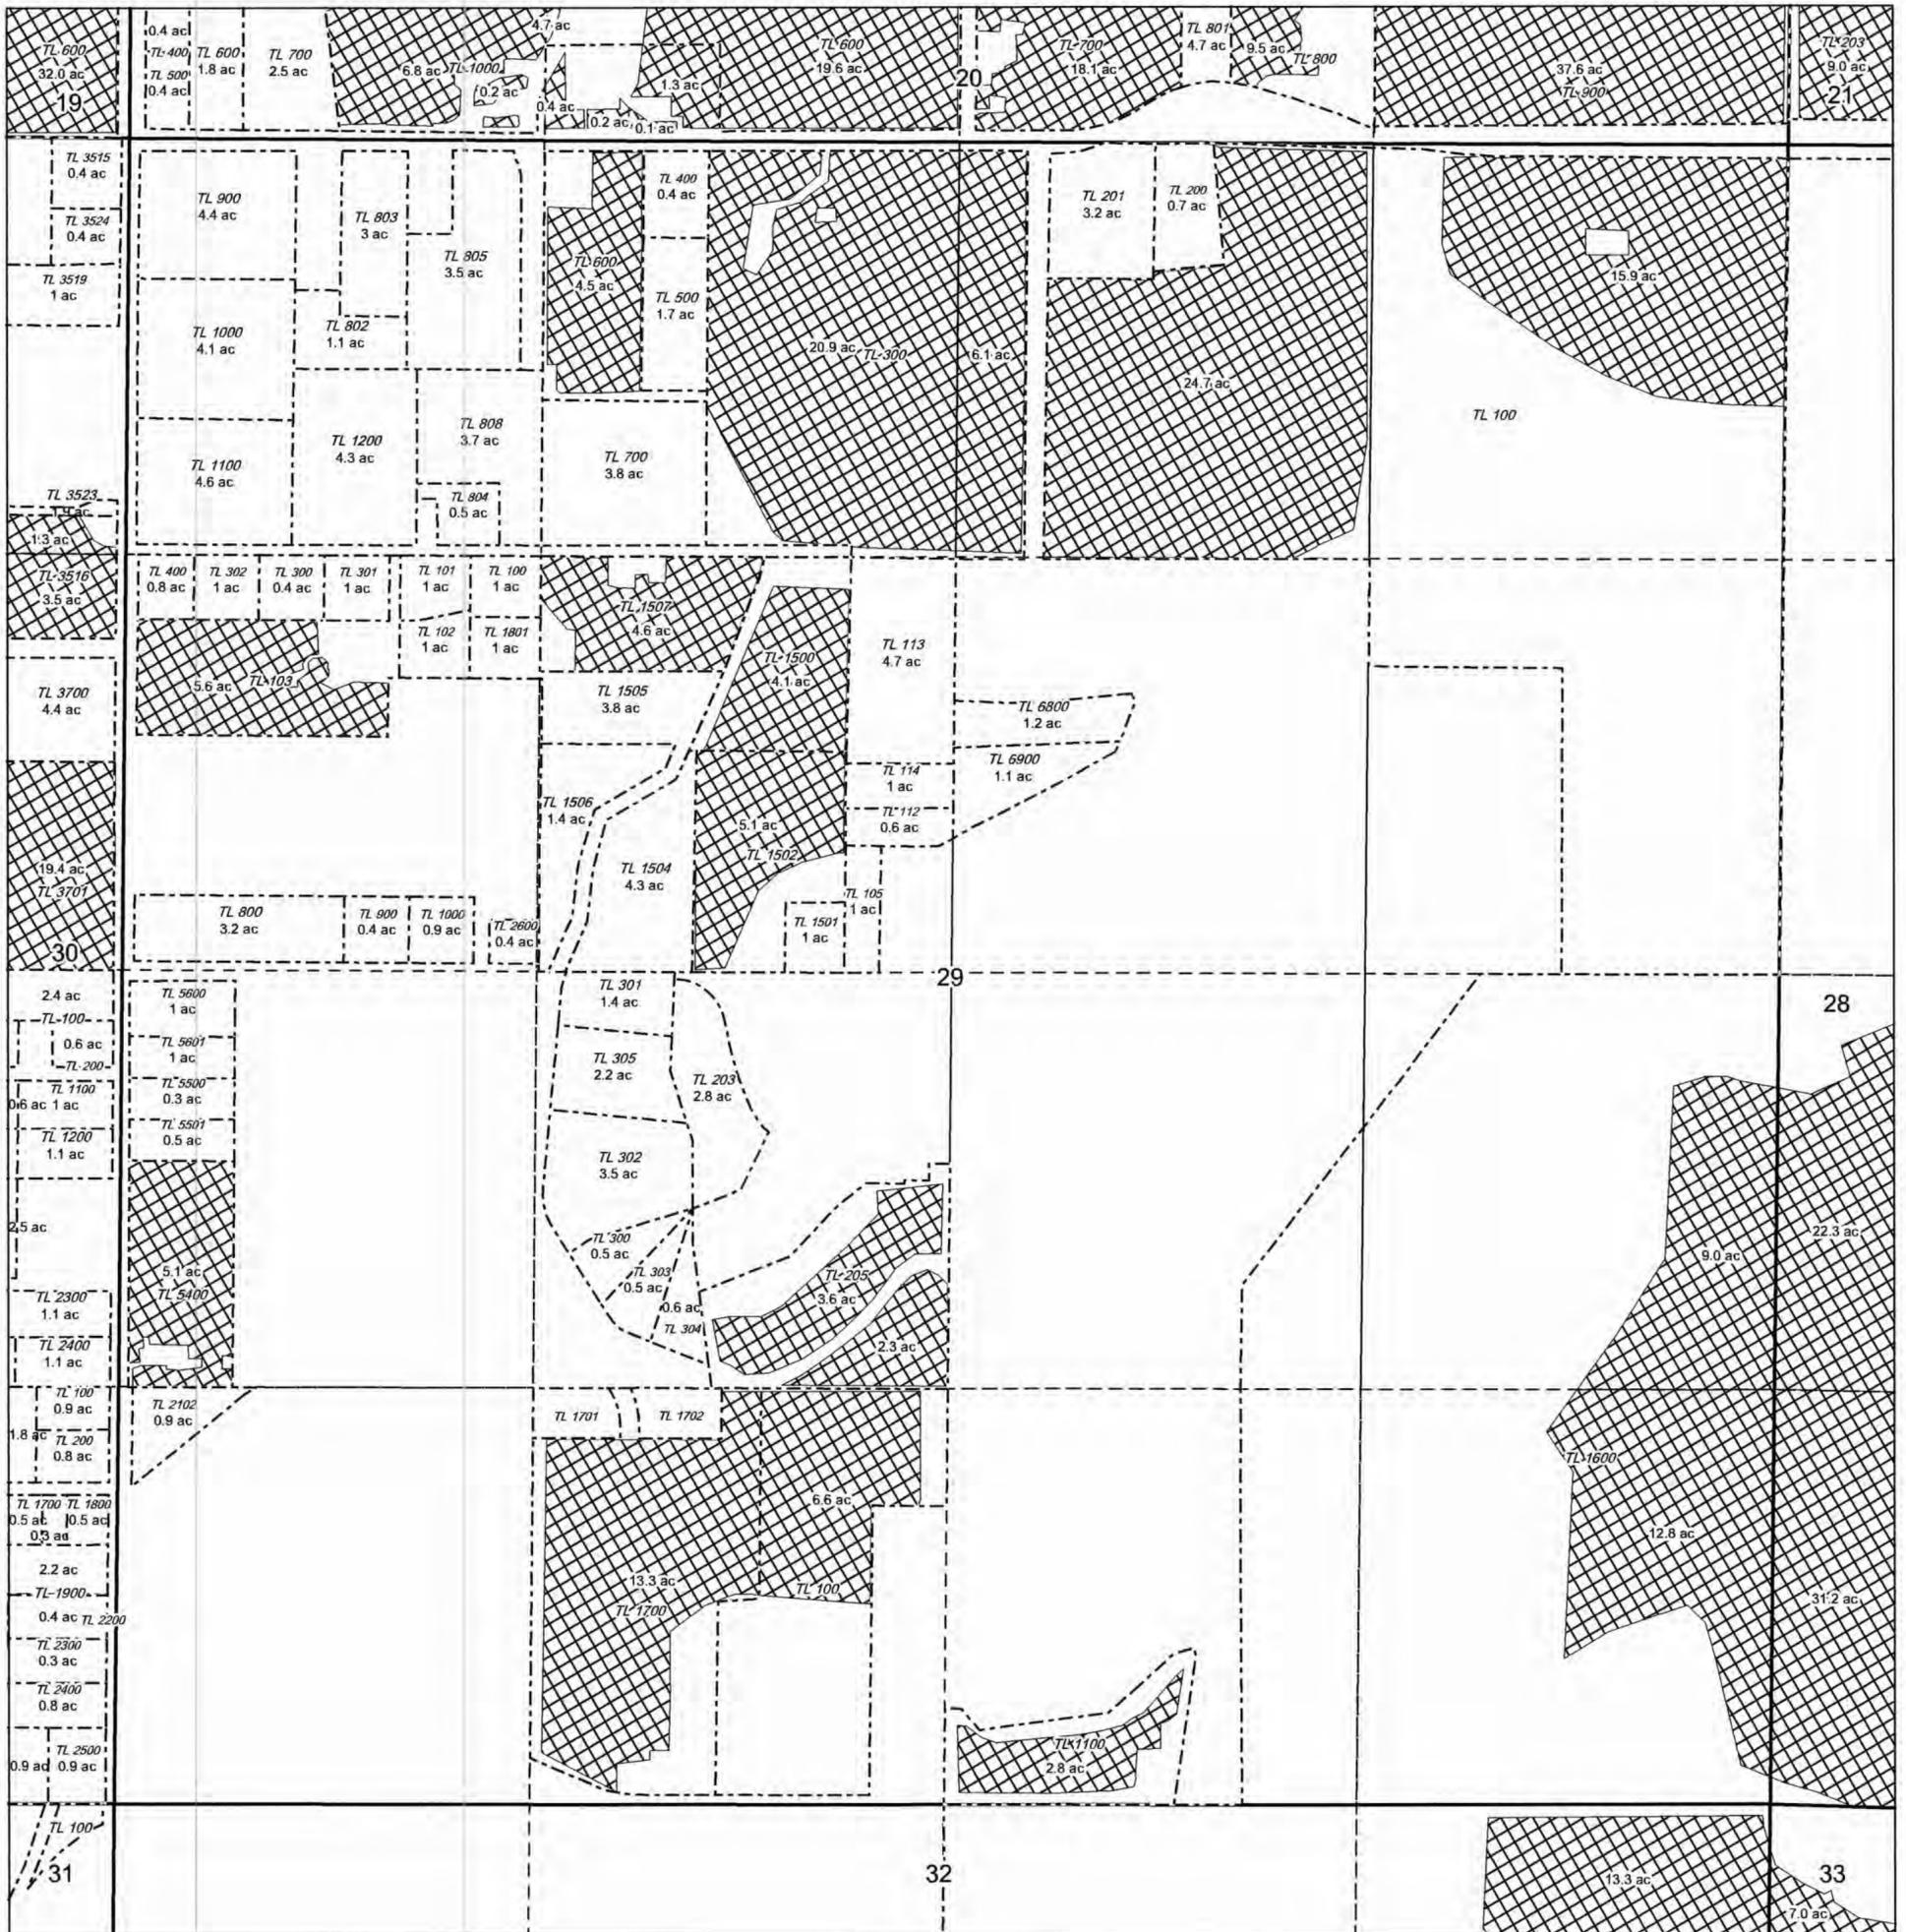

# OCHOCO IRRIGATION DISTRICT

## T. 14S., R. 16E., W.M., Section 30

SCALE: 1" = 400'

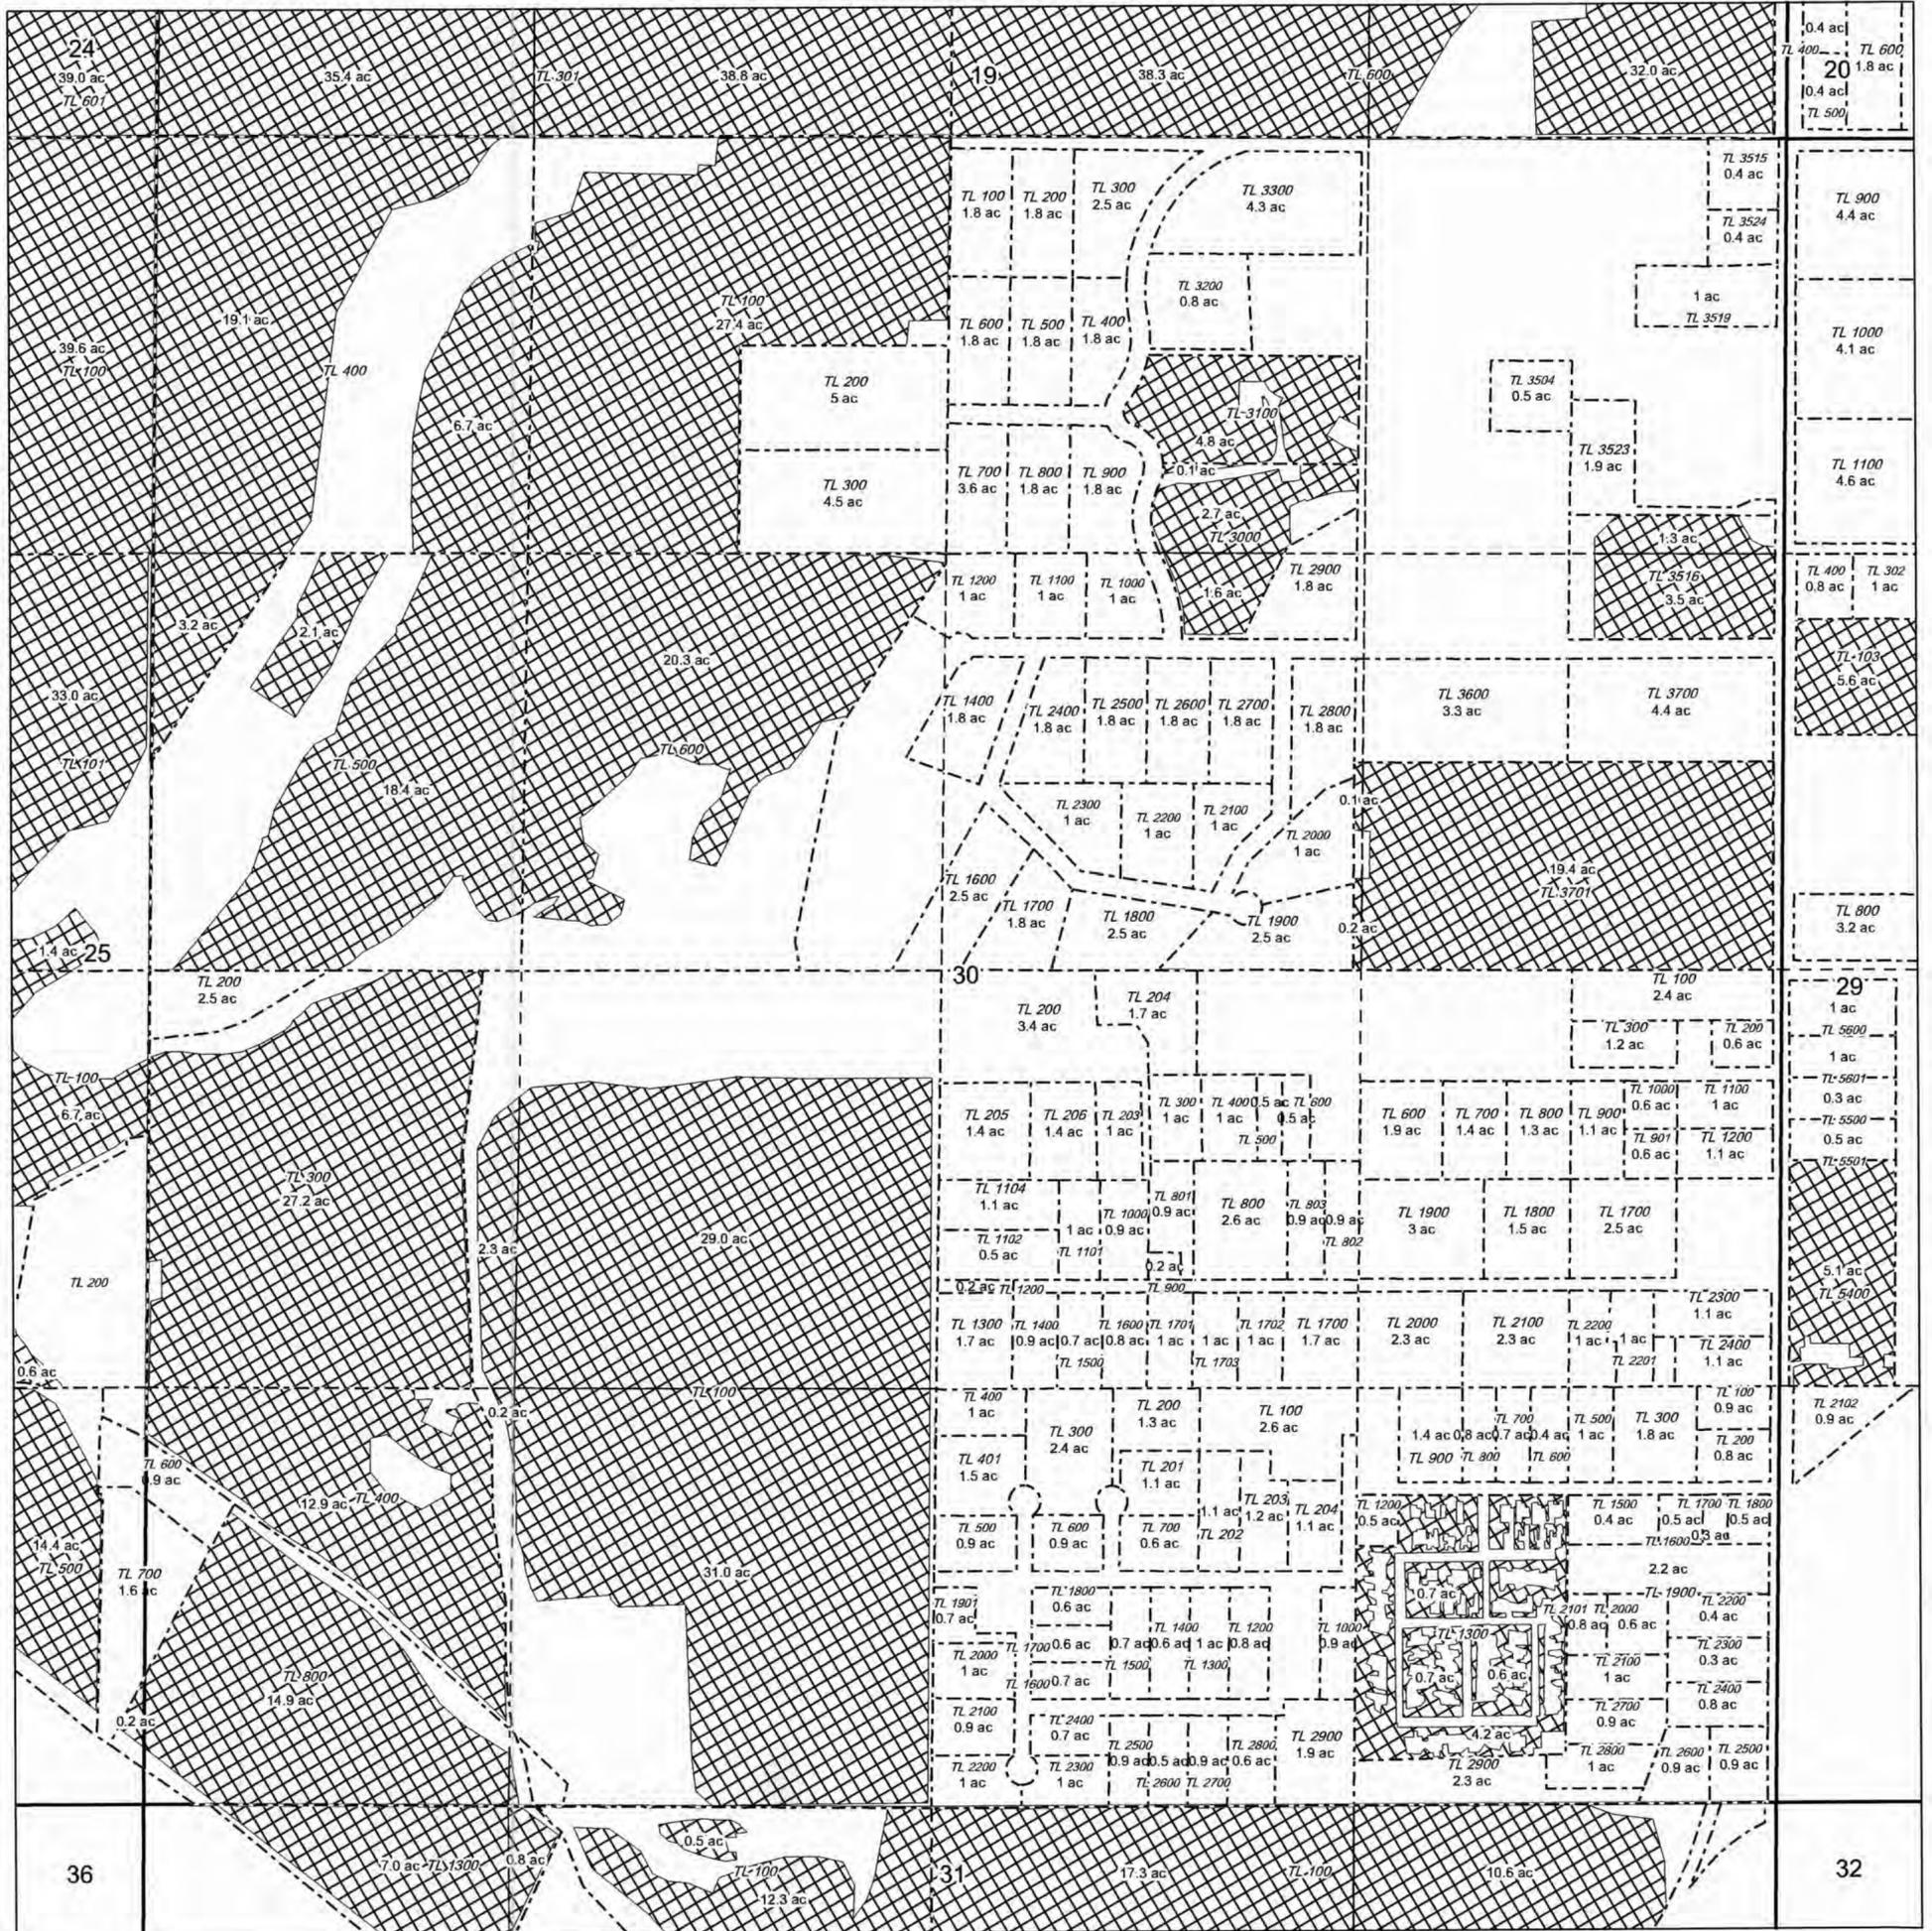




# OCHOCO IRRIGATION DISTRICT

T. 14S., R. 16E., W.M., Section 32


SCALE: 1" = 400'

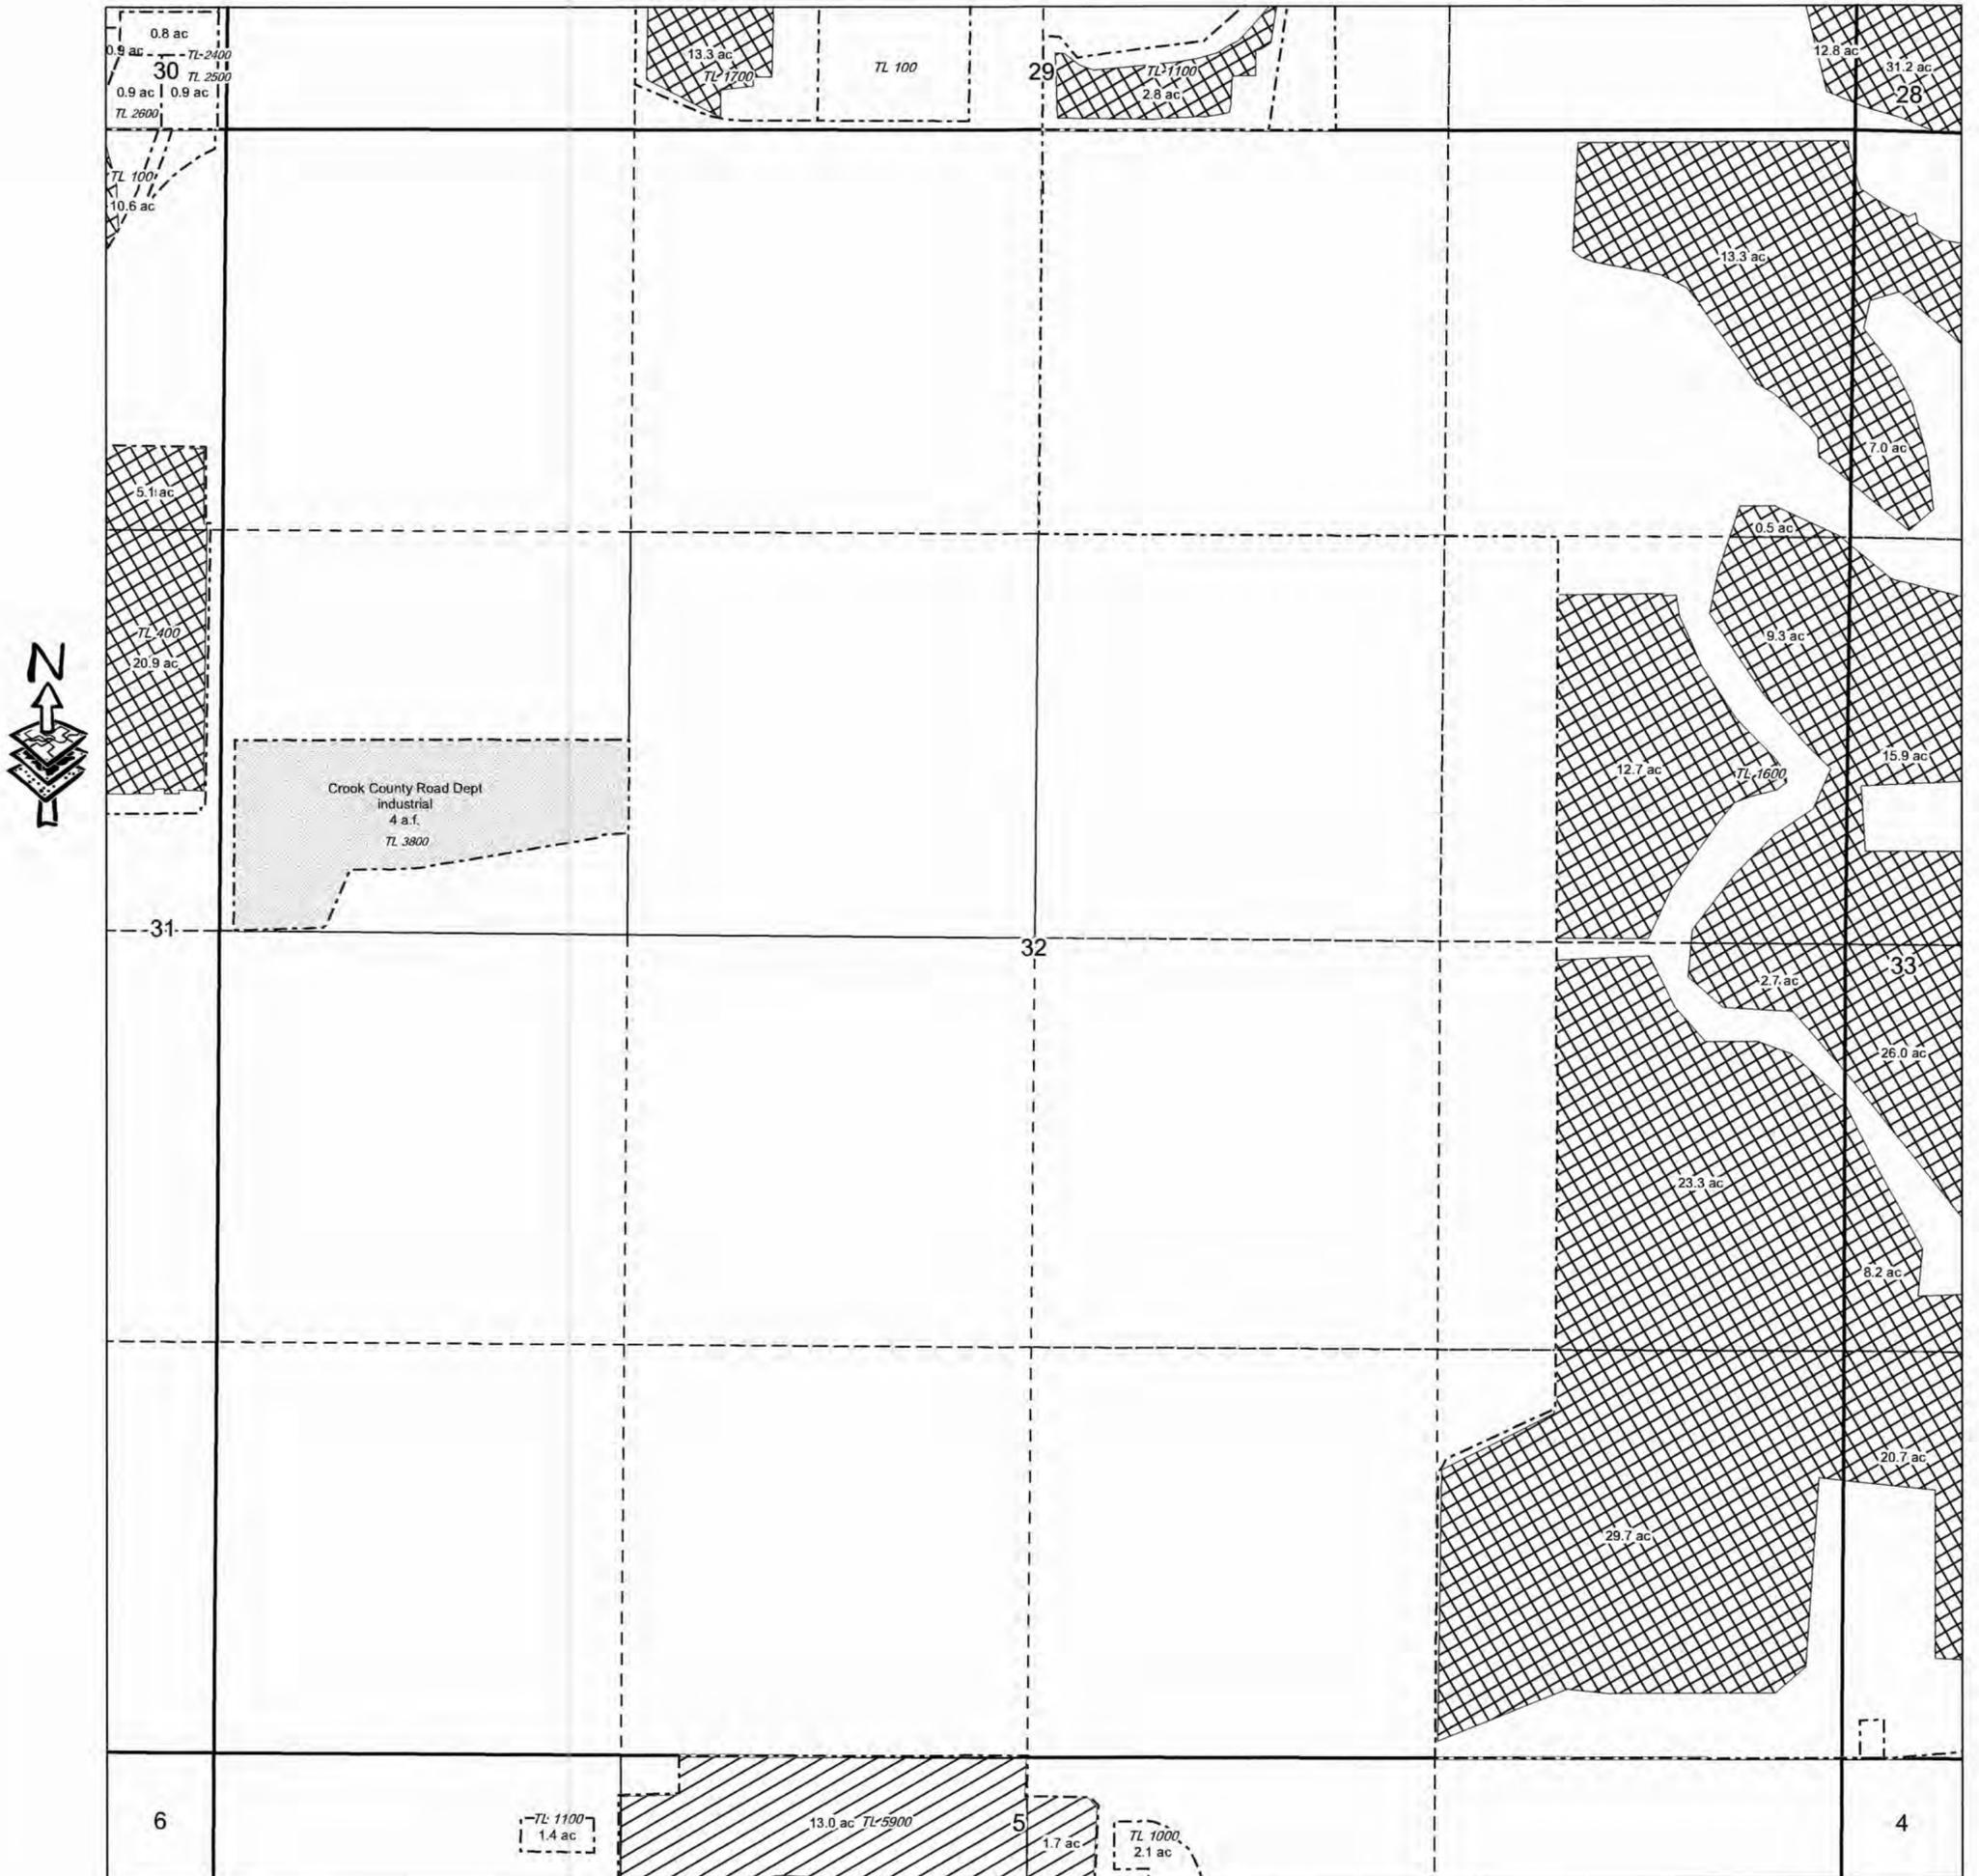

# OCHOCO IRRIGATION DISTRICT

T. 14S., R. 16E., W.M., Section 33

SCALE: 1" = 400'

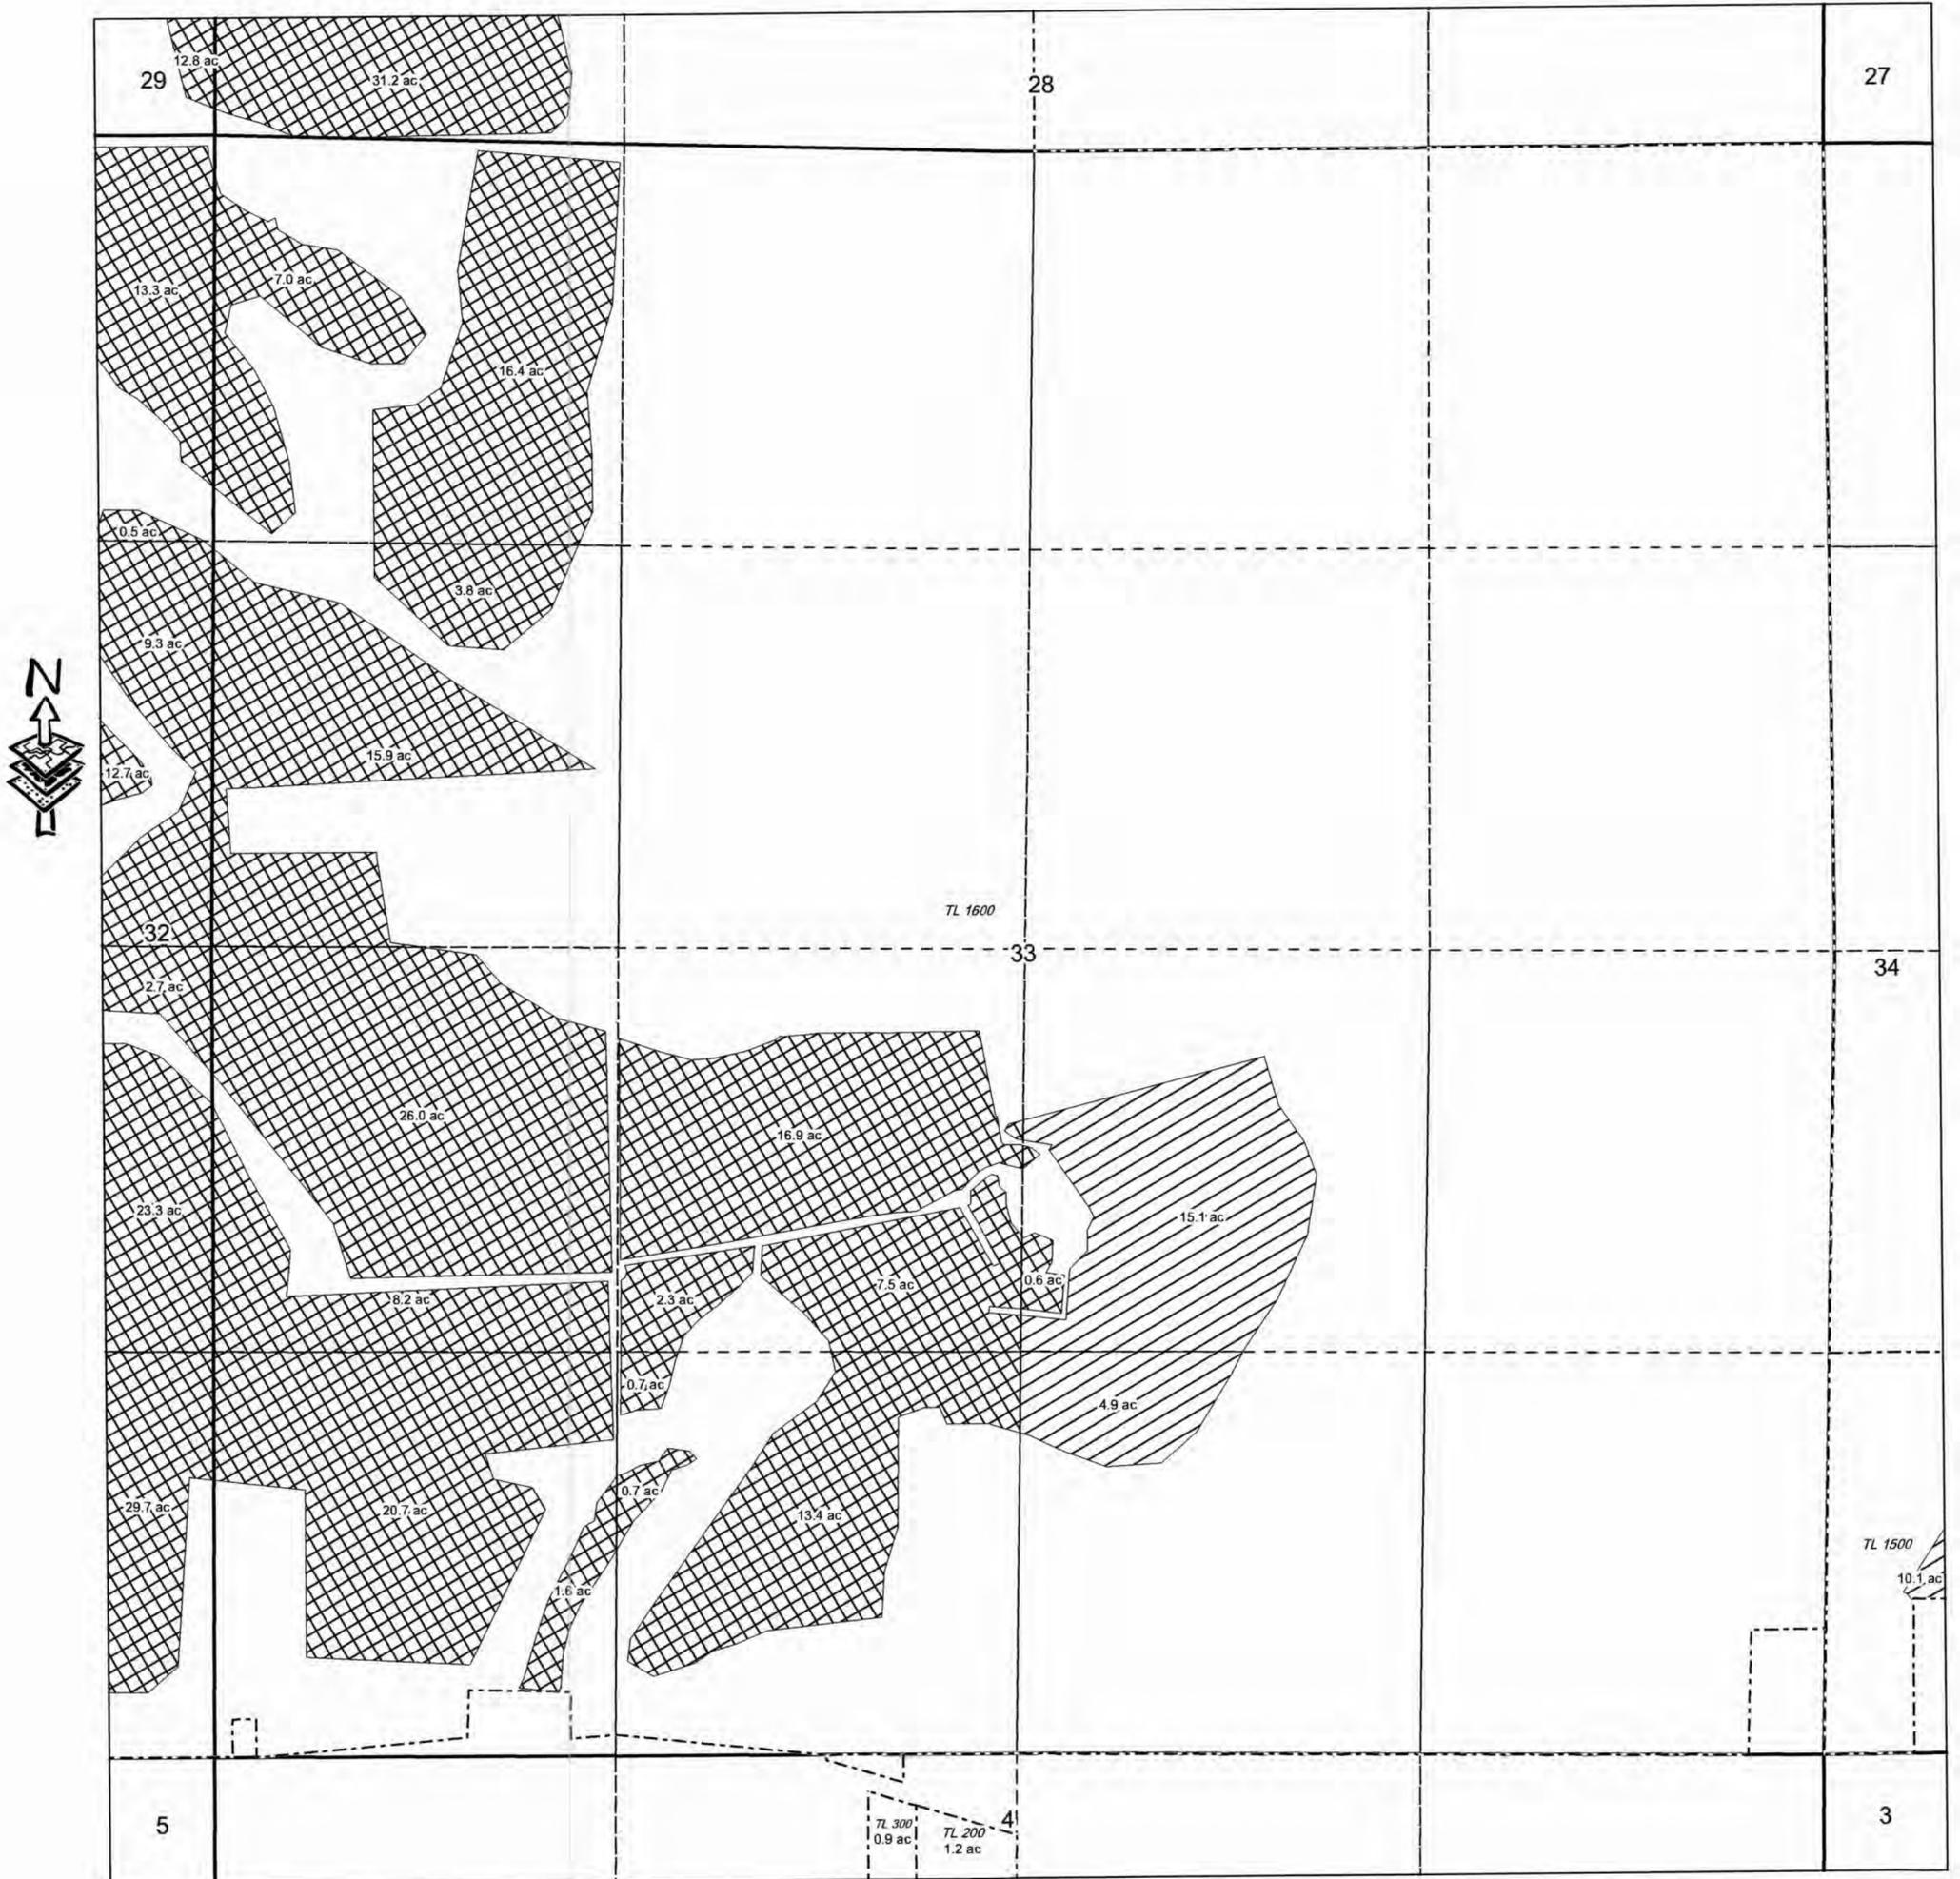

# OCHOCO IRRIGATION DISTRICT

## T. 14S., R. 16E., W.M., Section 34


SCALE: 1" = 400'



# OCHOCO IRRIGATION DISTRICT

## T. 14S., R. 16E., W.M., Section 35


SCALE: 1" = 400'

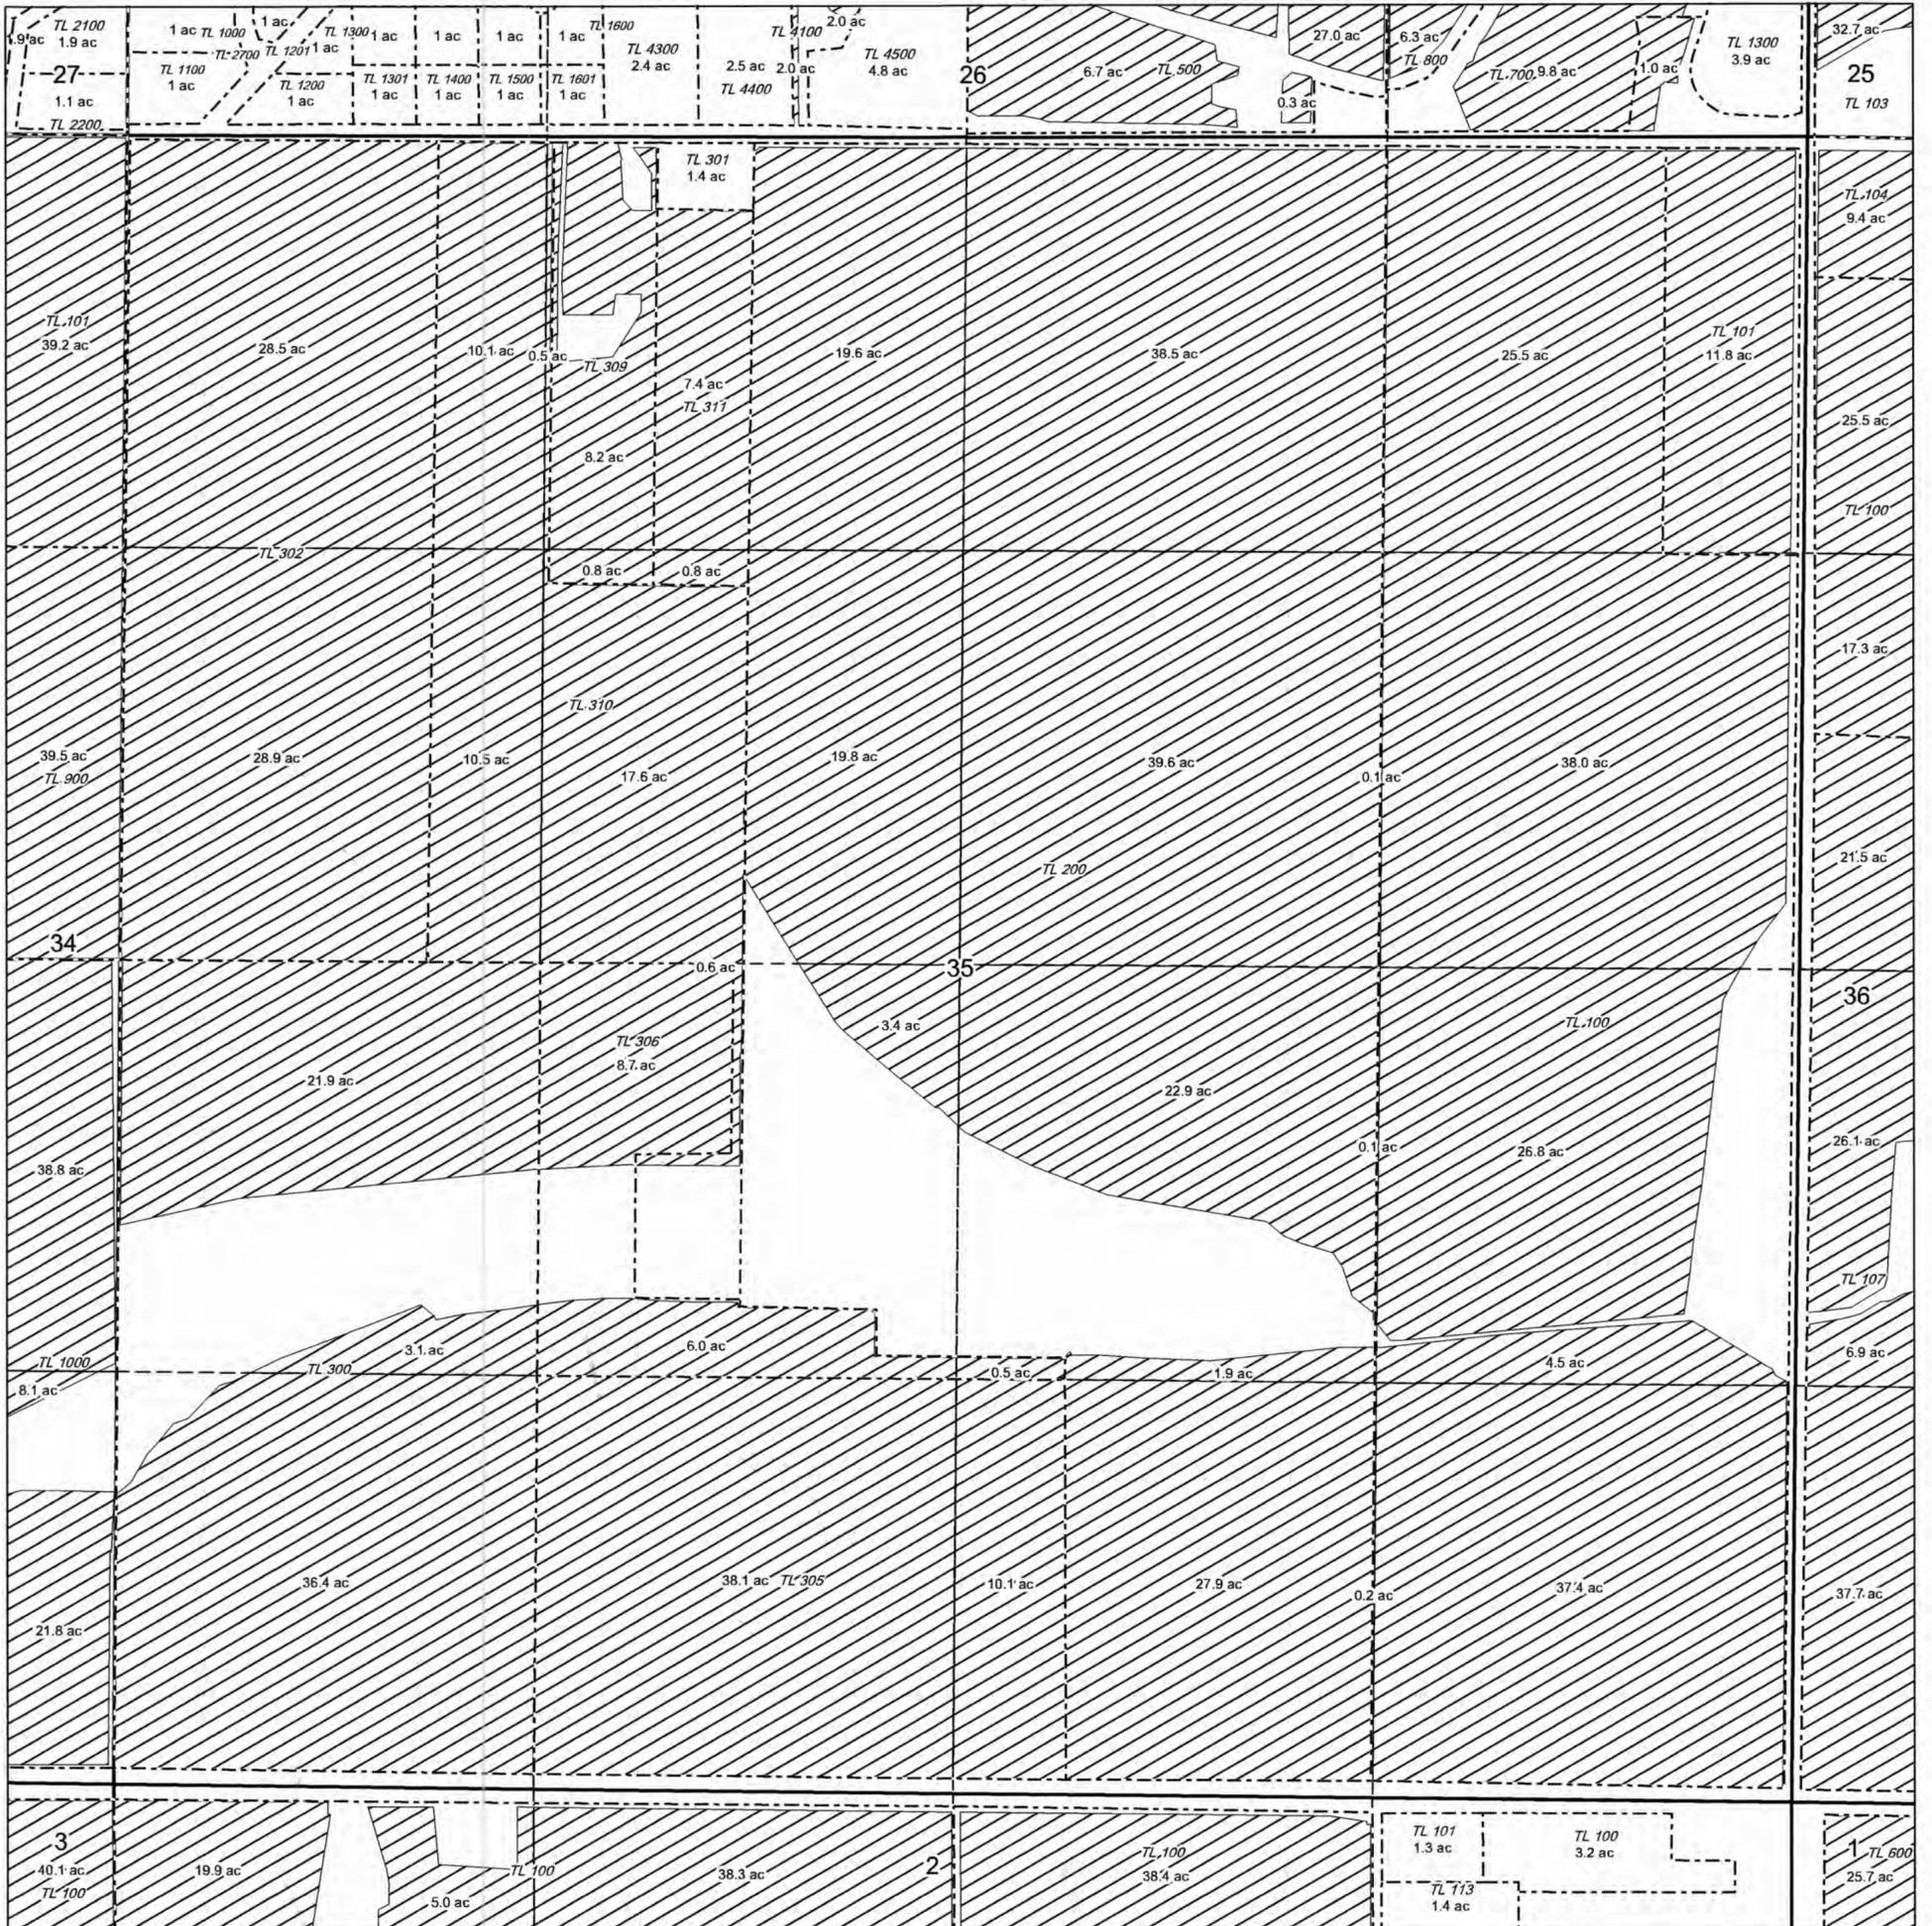

# OCHOCO IRRIGATION DISTRICT

## T. 14S., R. 16E., W.M., Section 36


SCALE: 1" = 400'

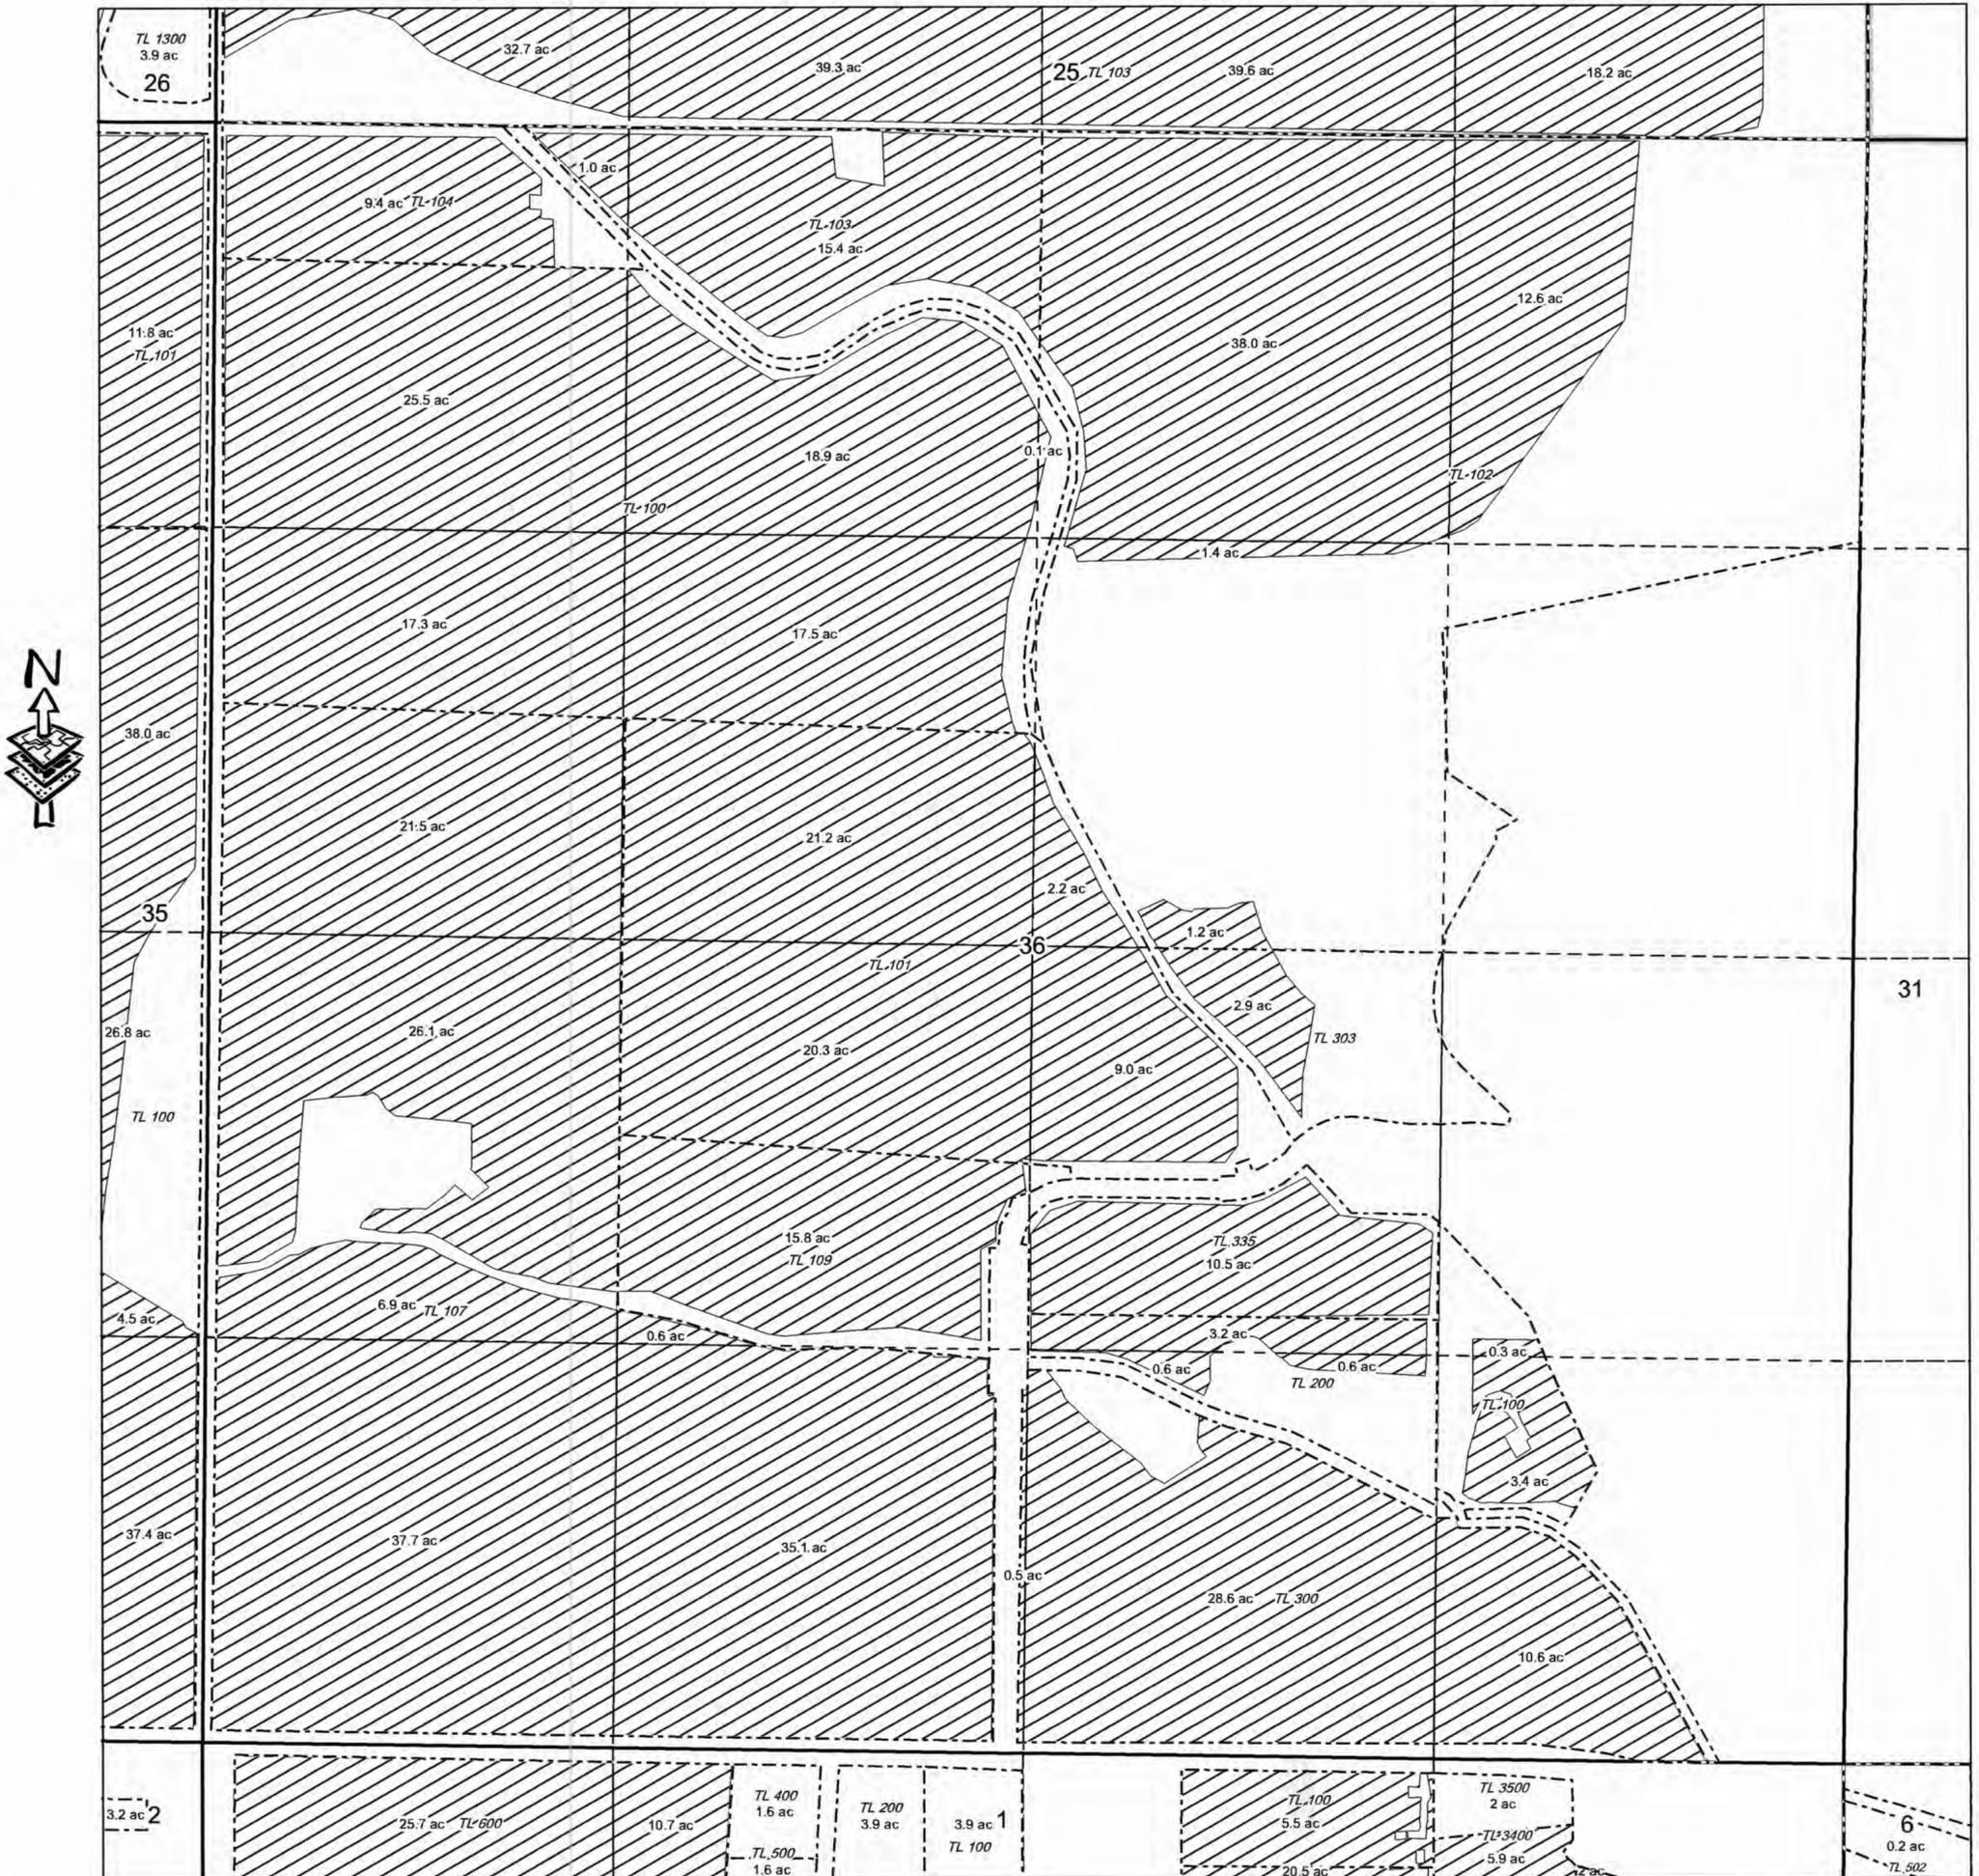

# OCHOCO IRRIGATION DISTRICT

T. 14S., R. 17E., W.M., Section 31

SCALE: 1" = 400'

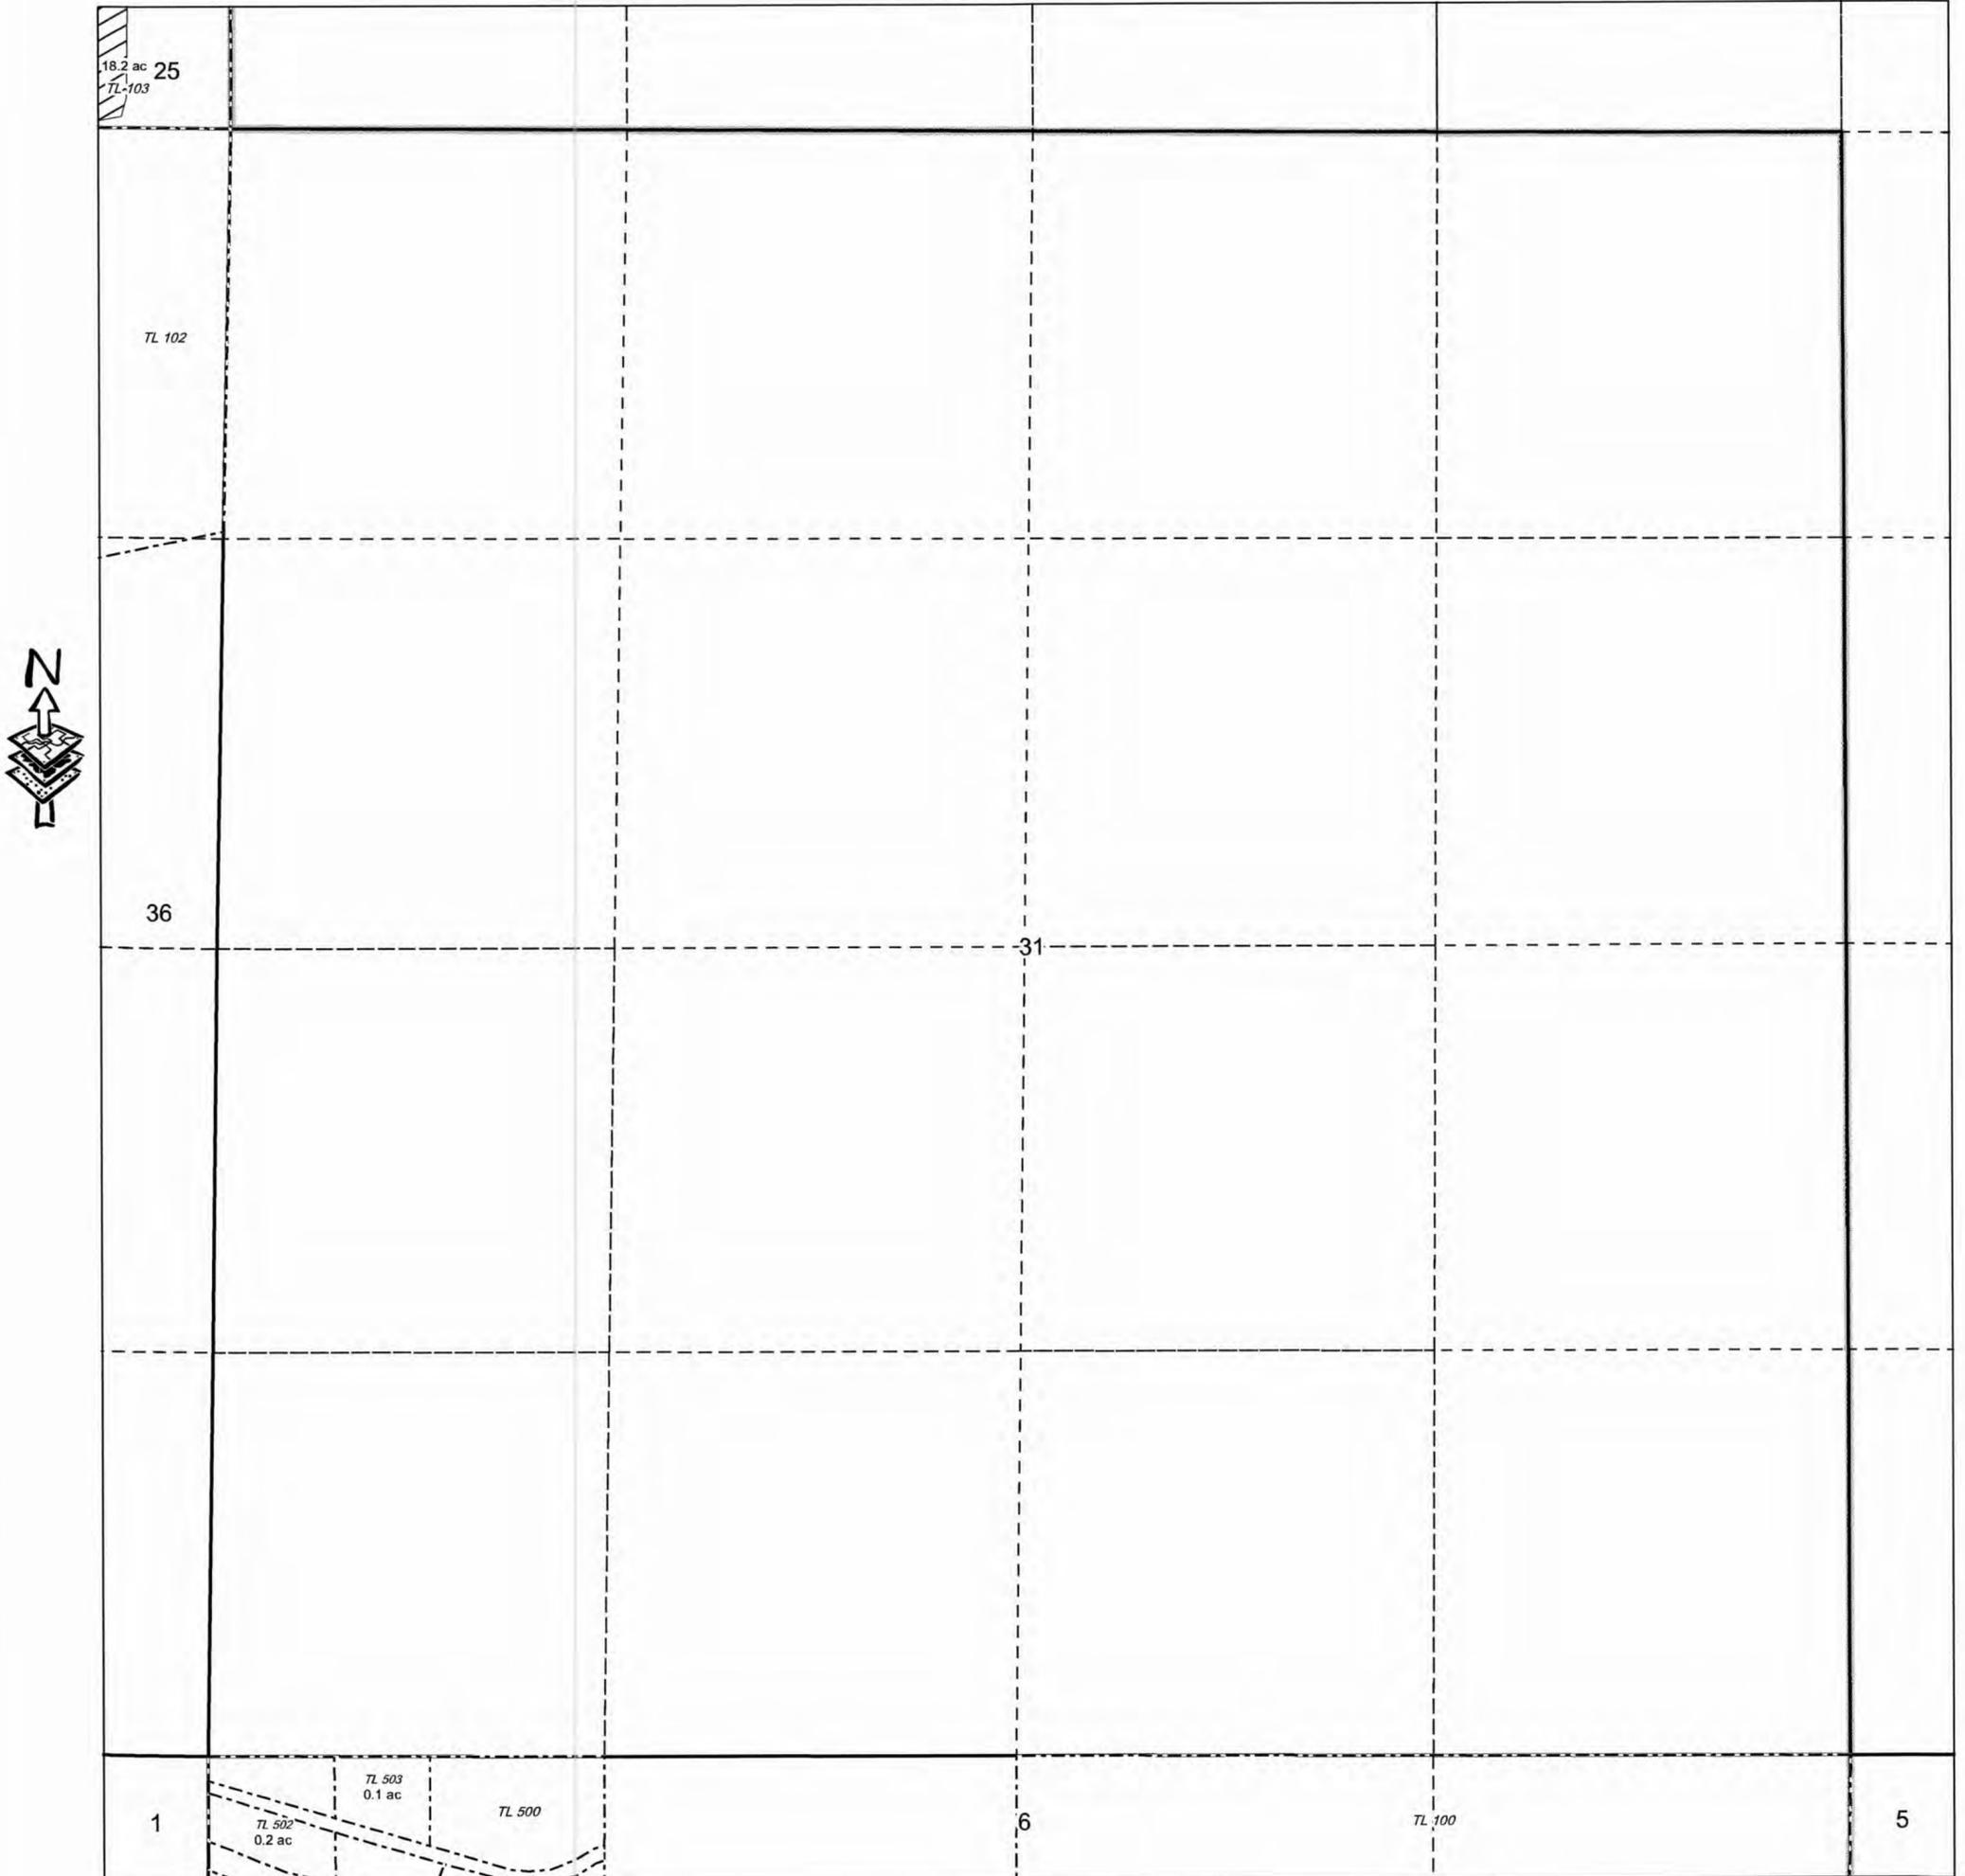

# OCHOCO IRRIGATION DISTRICT

T. 15S., R. 16E., W.M., Section 1

SCALE: 1" = 400'






# OCHOCO IRRIGATION DISTRICT

## T. 15S., R. 16E., W.M., Section 3


SCALE: 1" = 400'

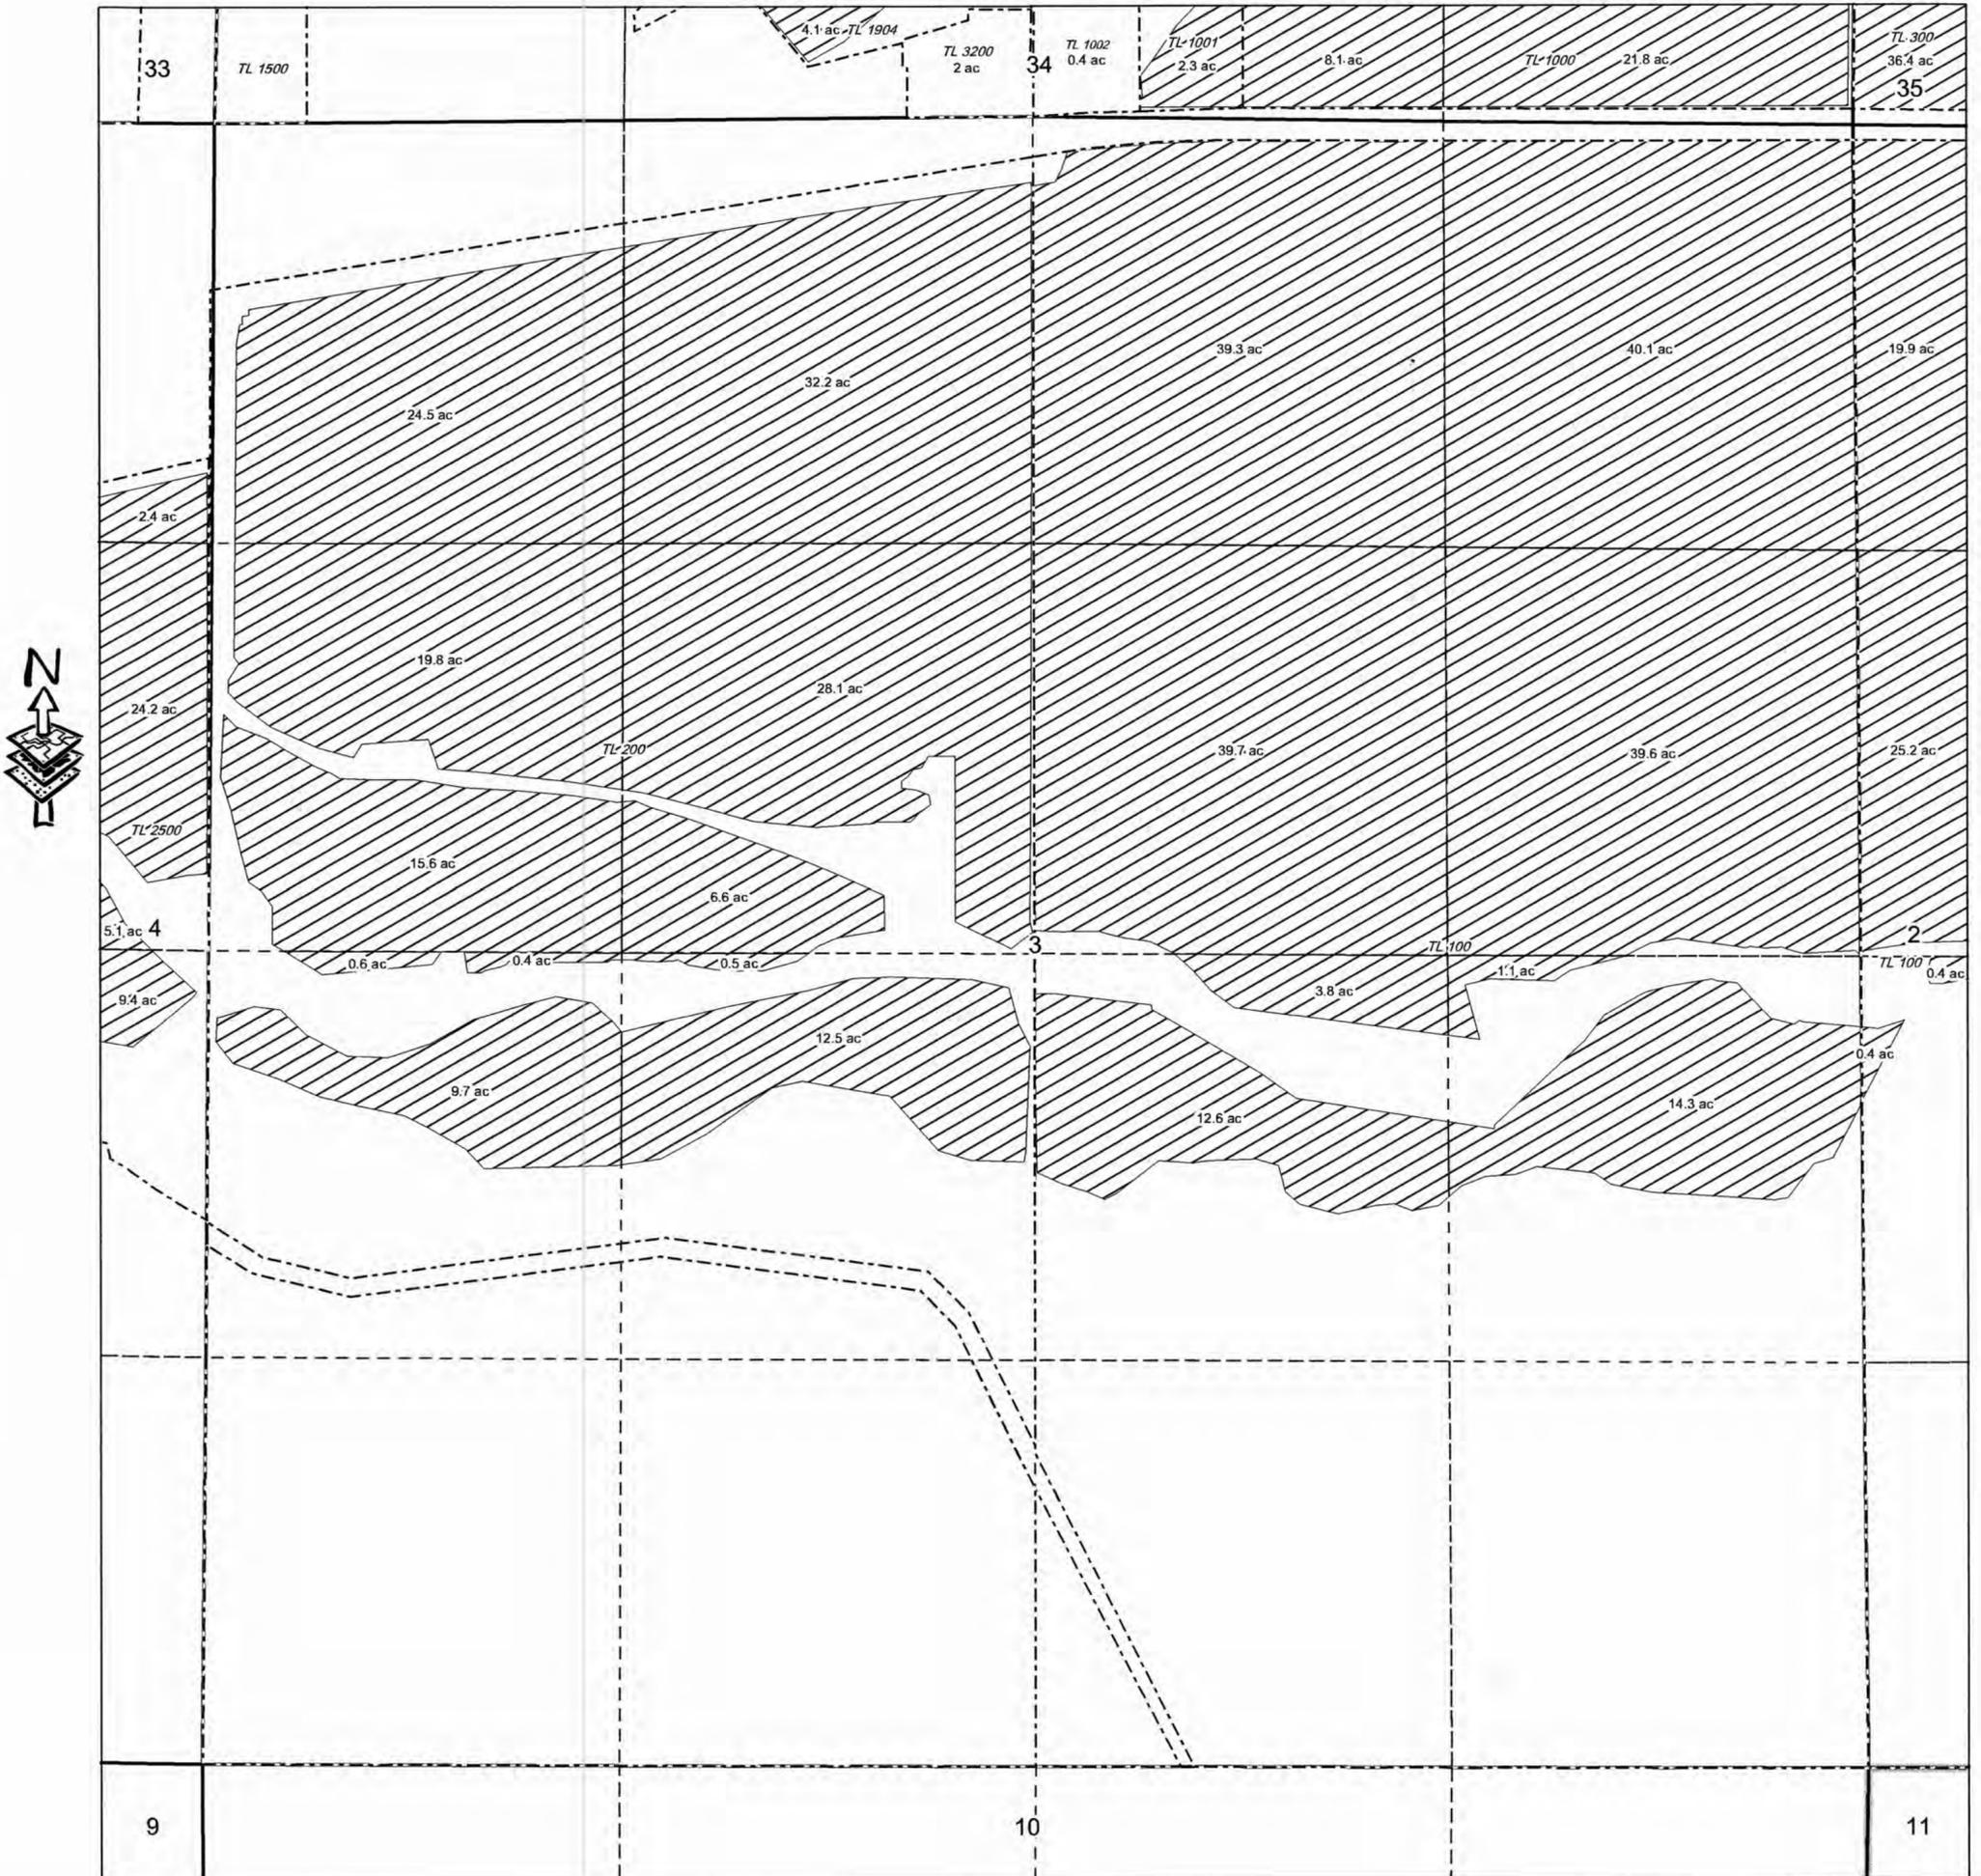

# OCHOCO IRRIGATION DISTRICT

T. 15S., R. 16E., W.M., Section 4

SCALE: 1" = 400'

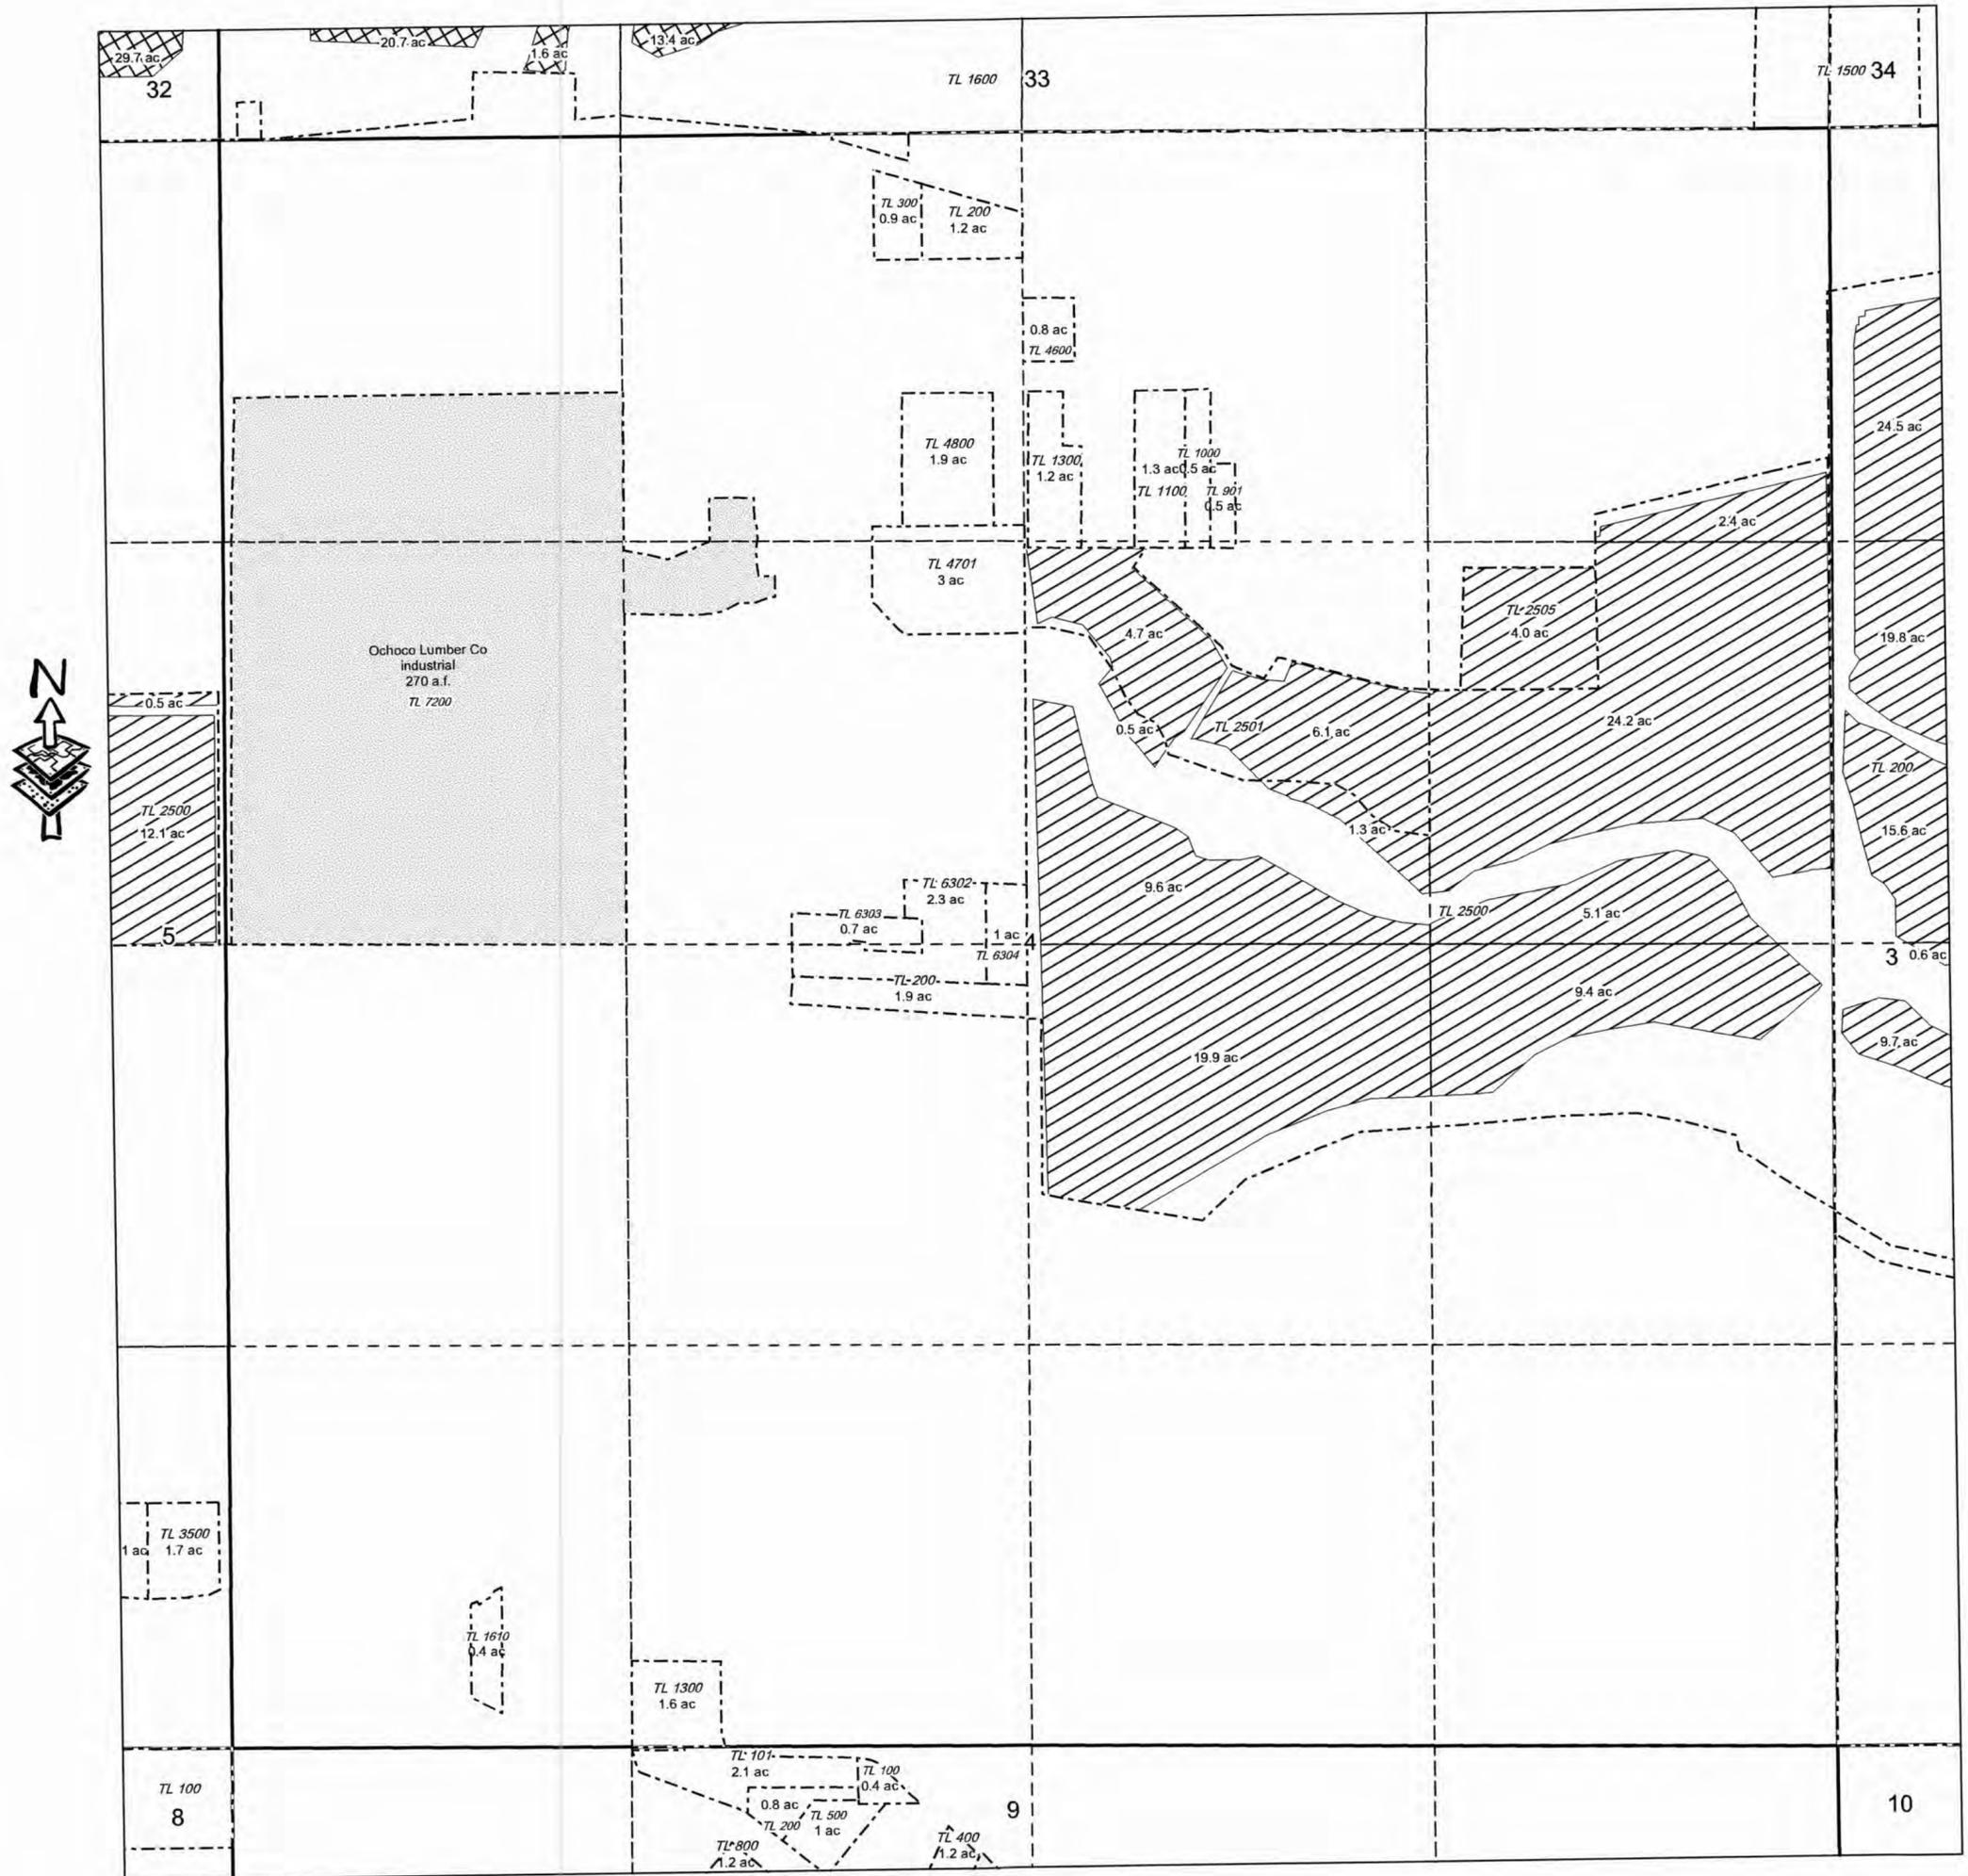




# OCHOCO IRRIGATION DISTRICT

T. 15S., R. 16E., W.M., Section 6


SCALE: 1" = 400'

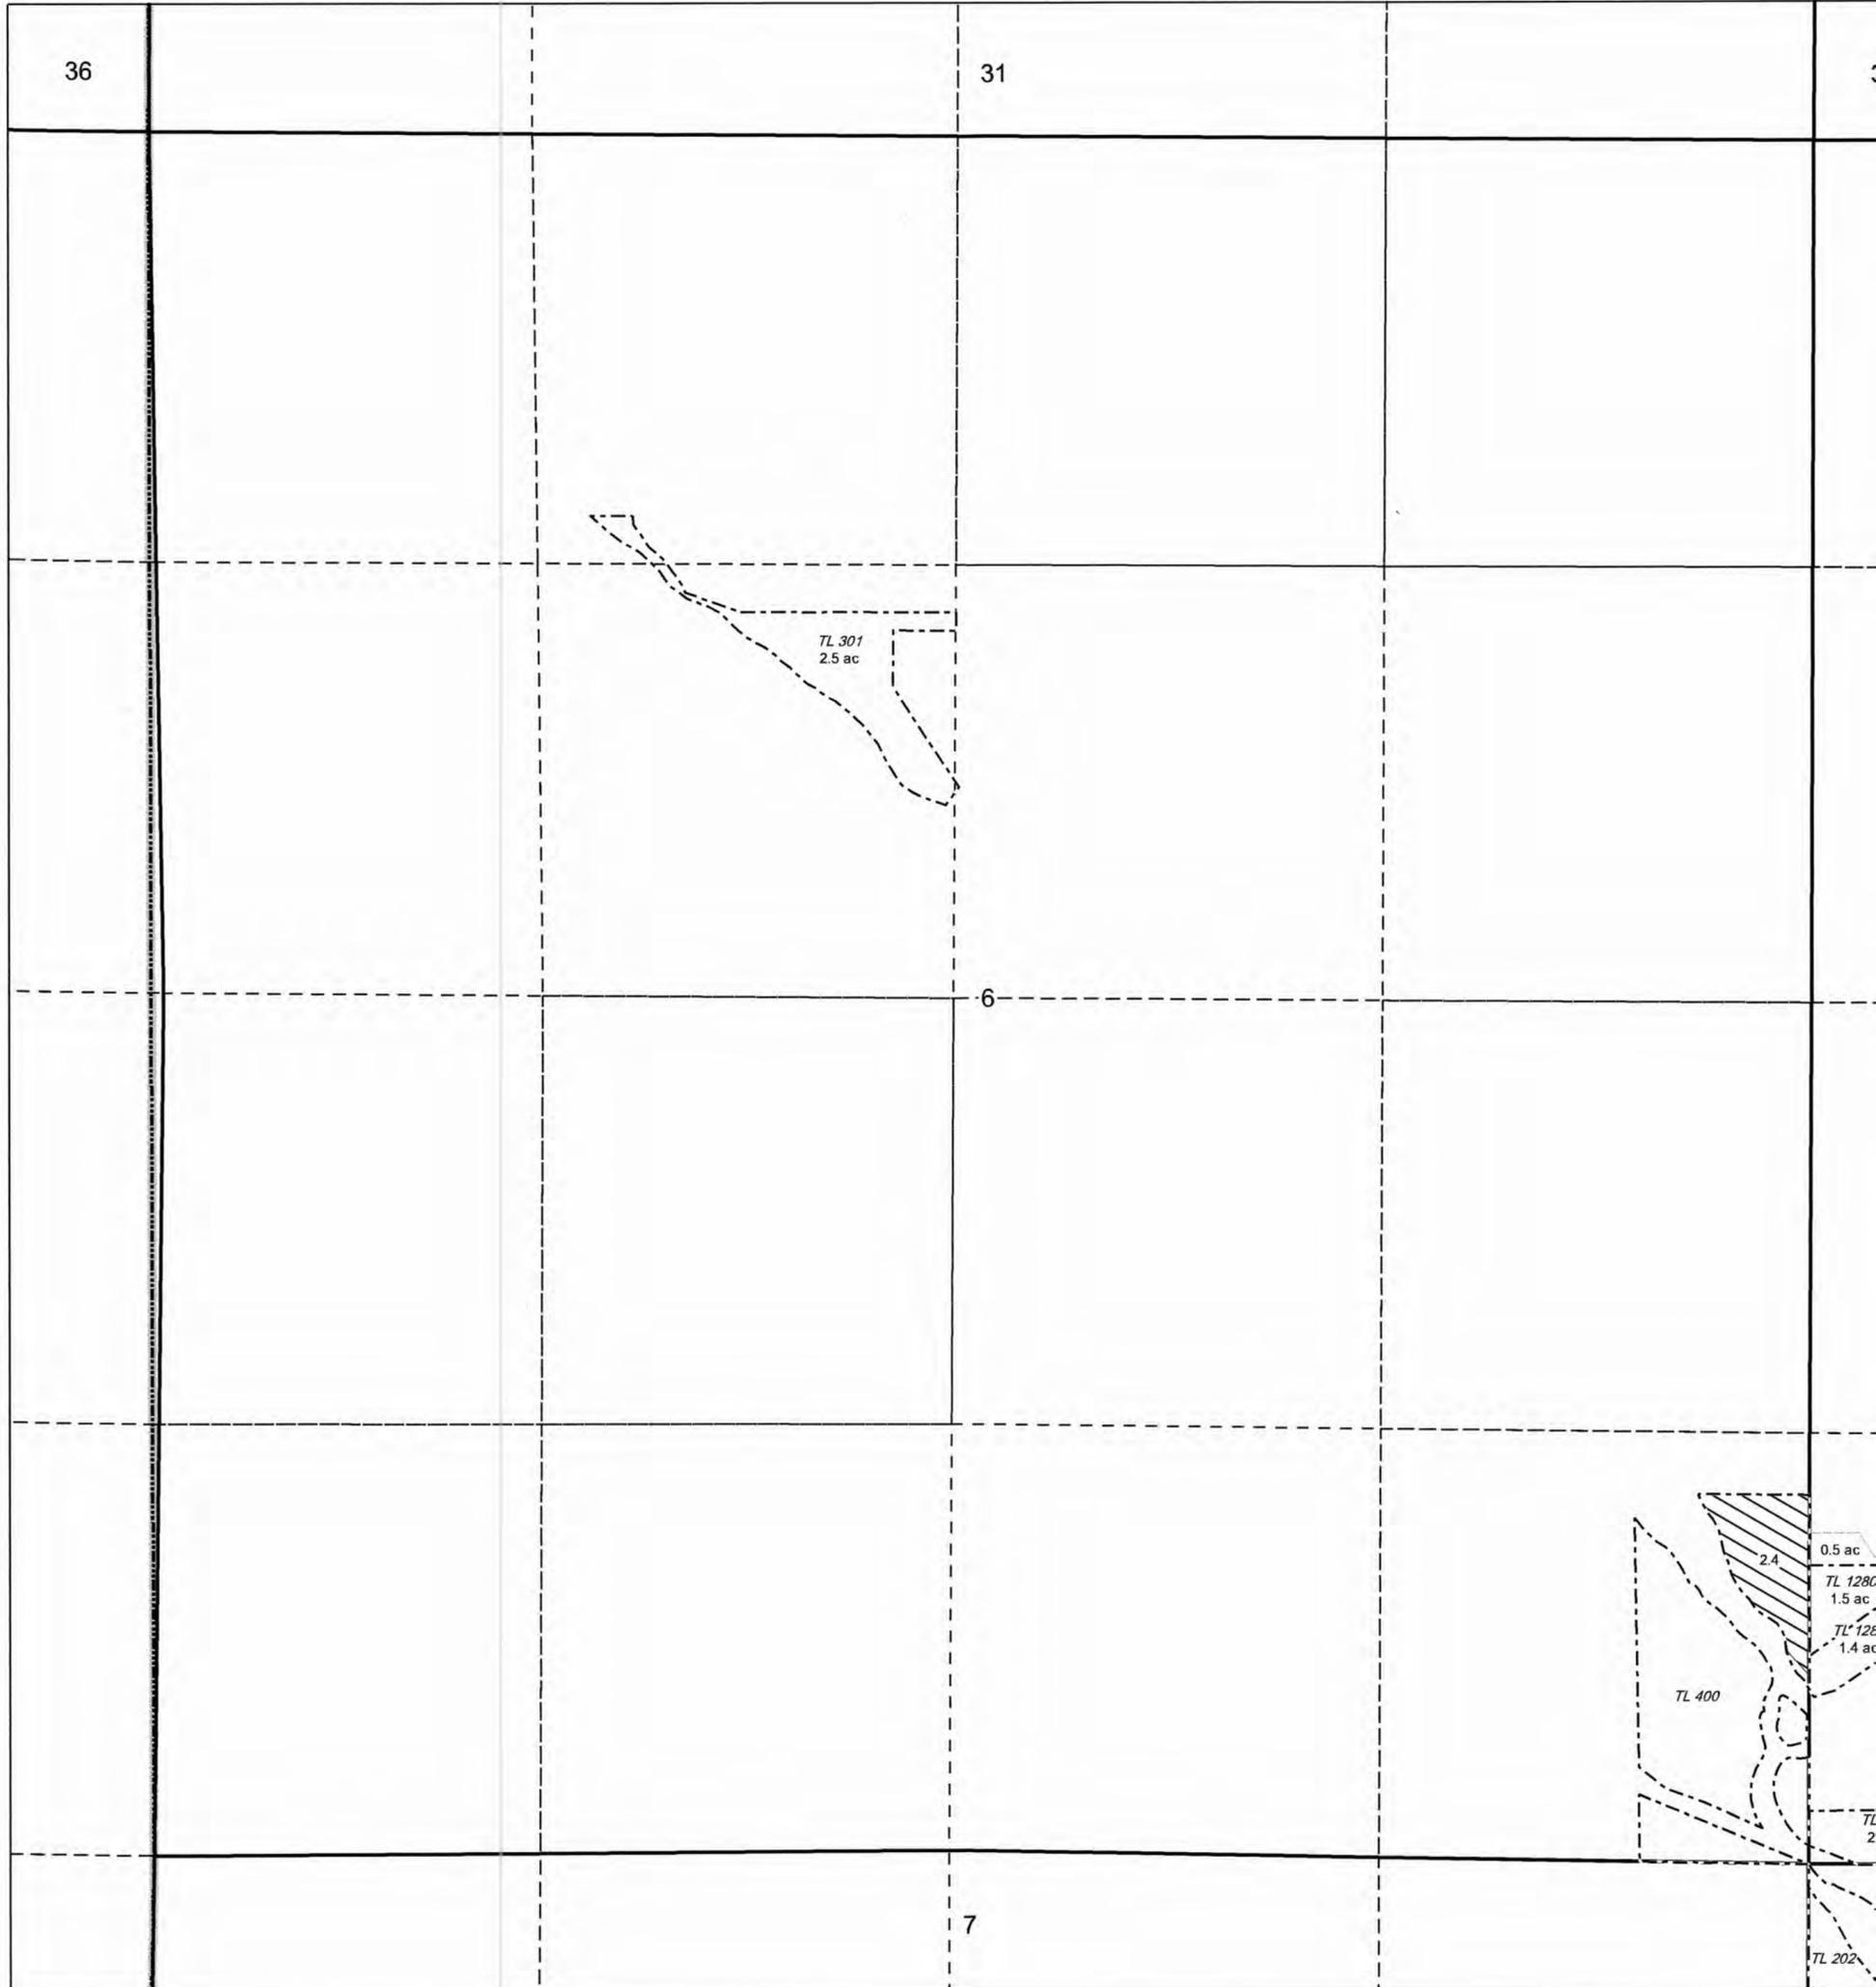

# OCHOCO IRRIGATION DISTRICT

T. 15S., R. 16E., W.M., Section 7

SCALE: 1" = 400'

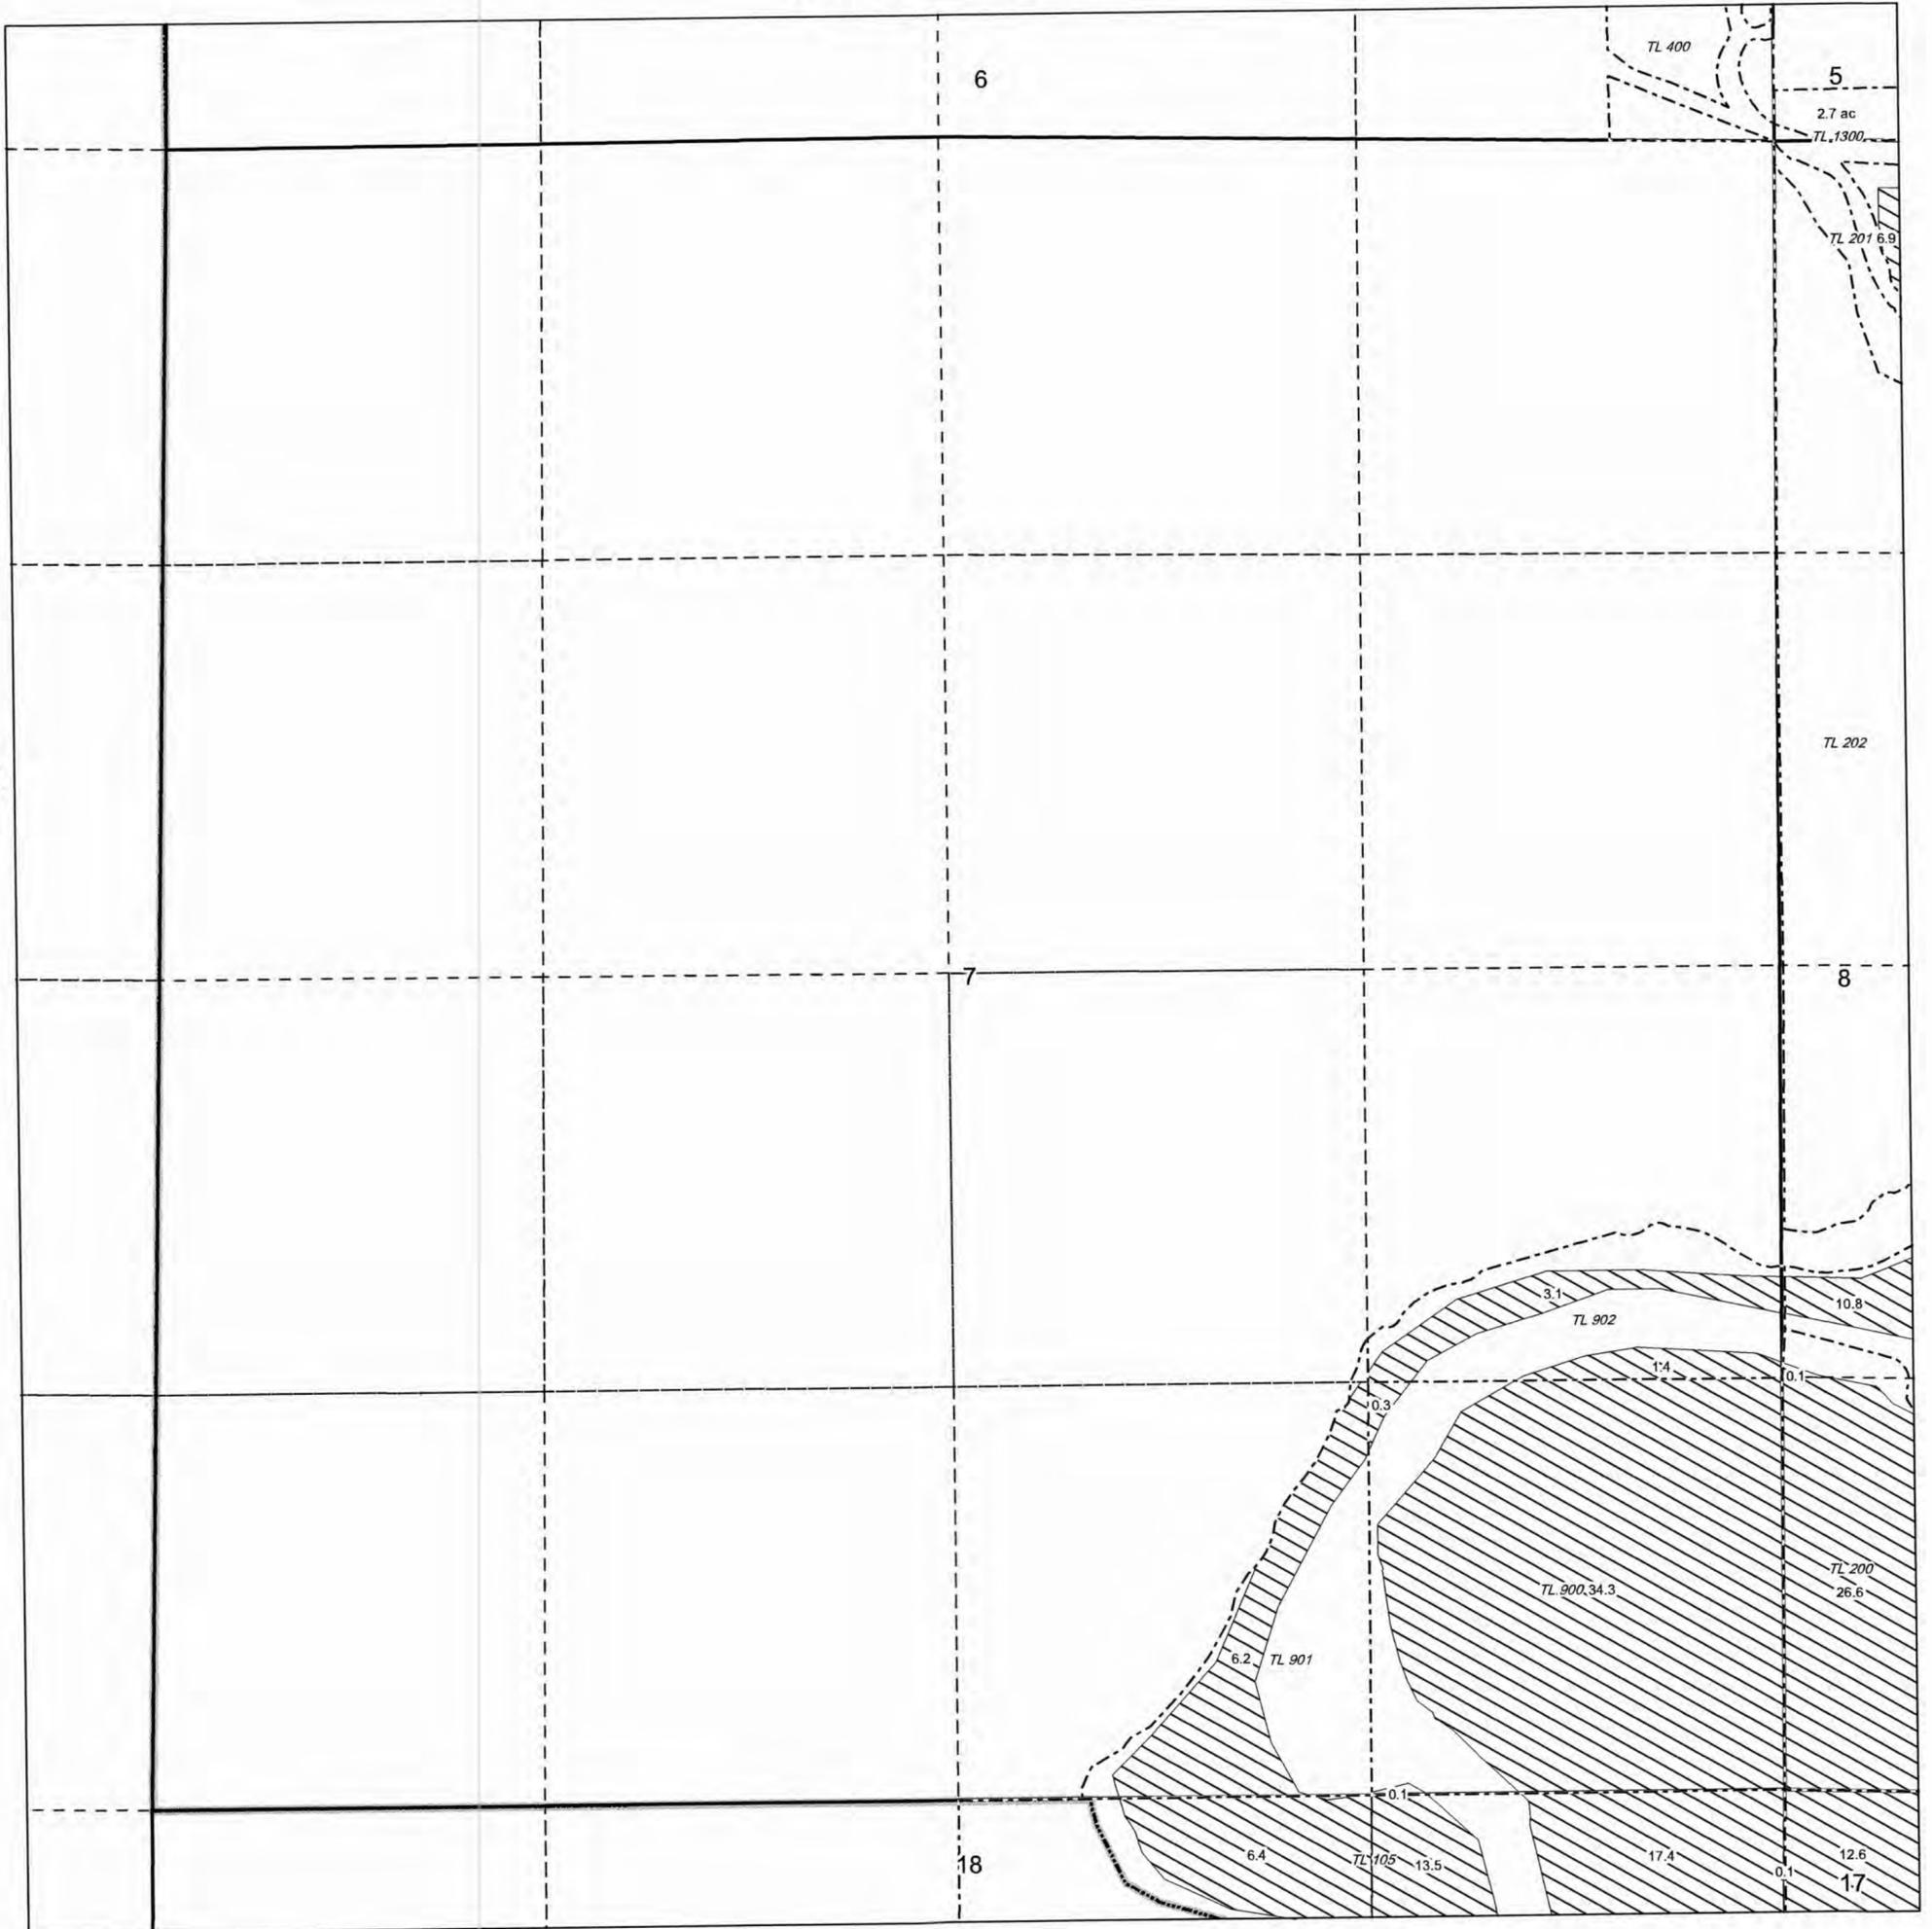

# OCHOCO IRRIGATION DISTRICT

T. 15S., R. 16E., W.M., Section 8

SCALE: 1" = 400'



# OCHOCO IRRIGATION DISTRICT

## T. 15S., R. 16E., W.M., Section 9


SCALE: 1" = 400'



# OCHOCO IRRIGATION DISTRICT

T. 15S., R. 16E., W.M., Section 10


SCALE: 1" = 400'

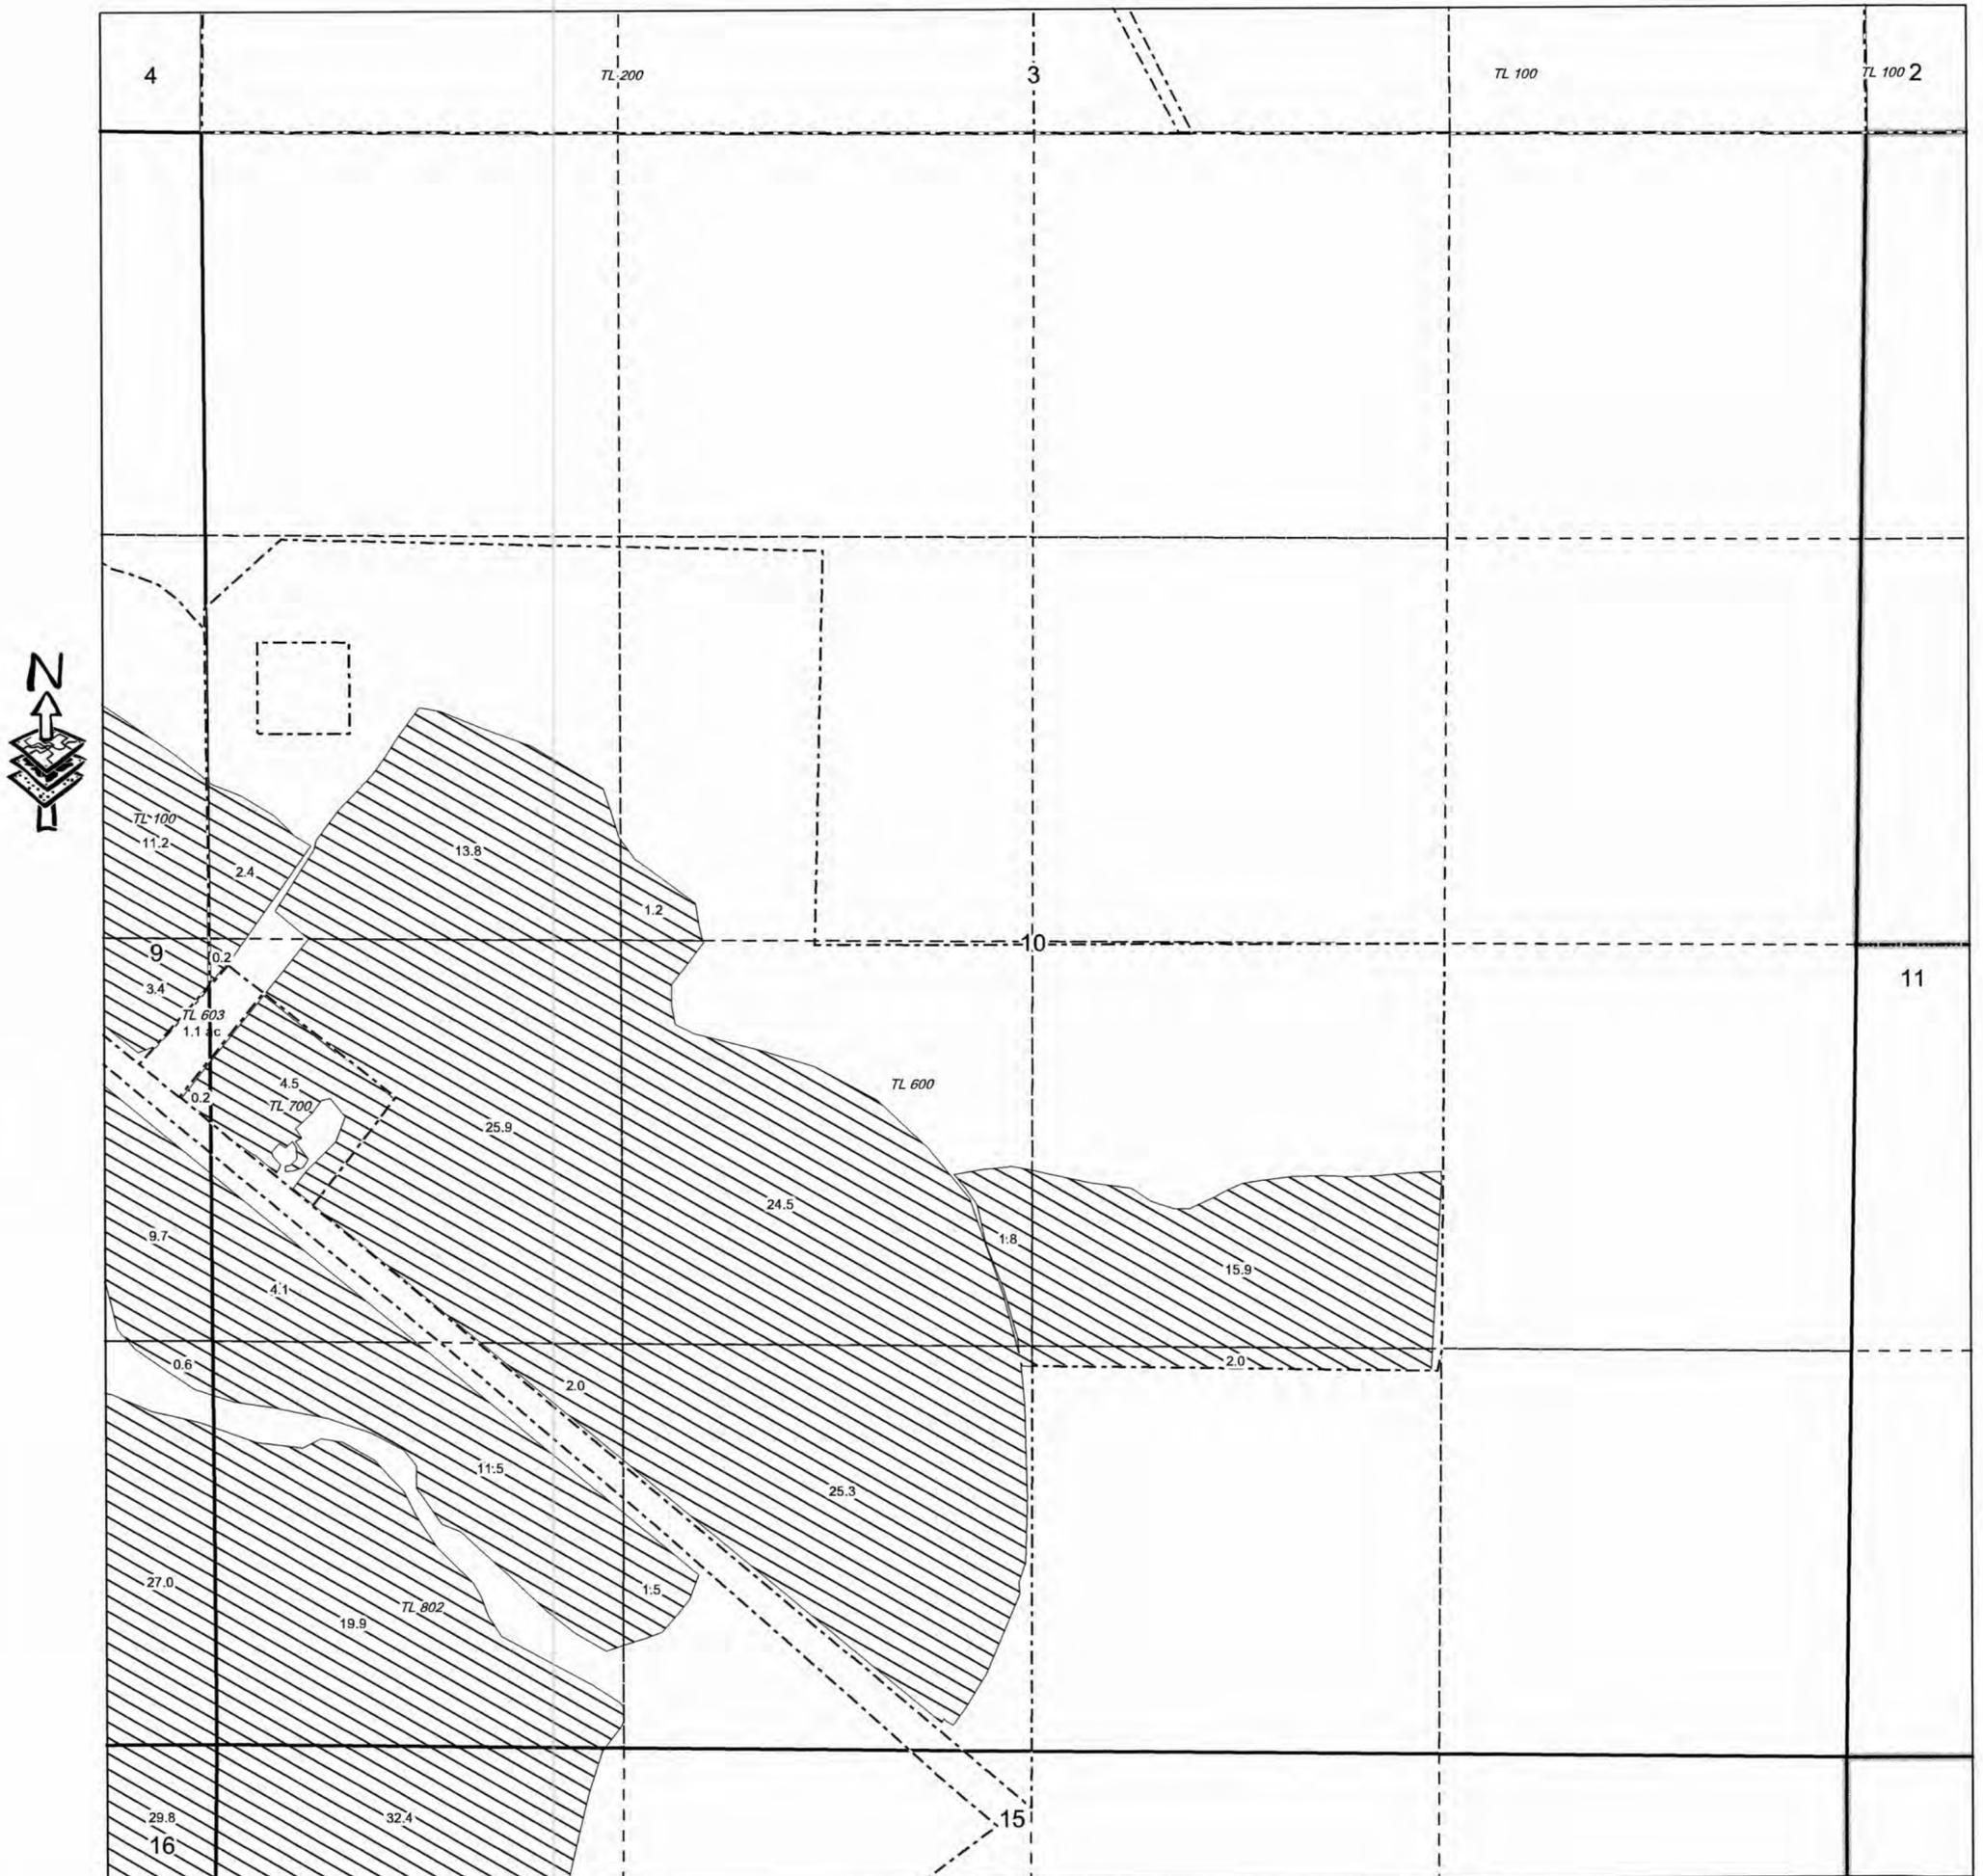

# OCHOCO IRRIGATION DISTRICT

T. 15S., R. 16E., W.M., Section 11


SCALE: 1" = 400'

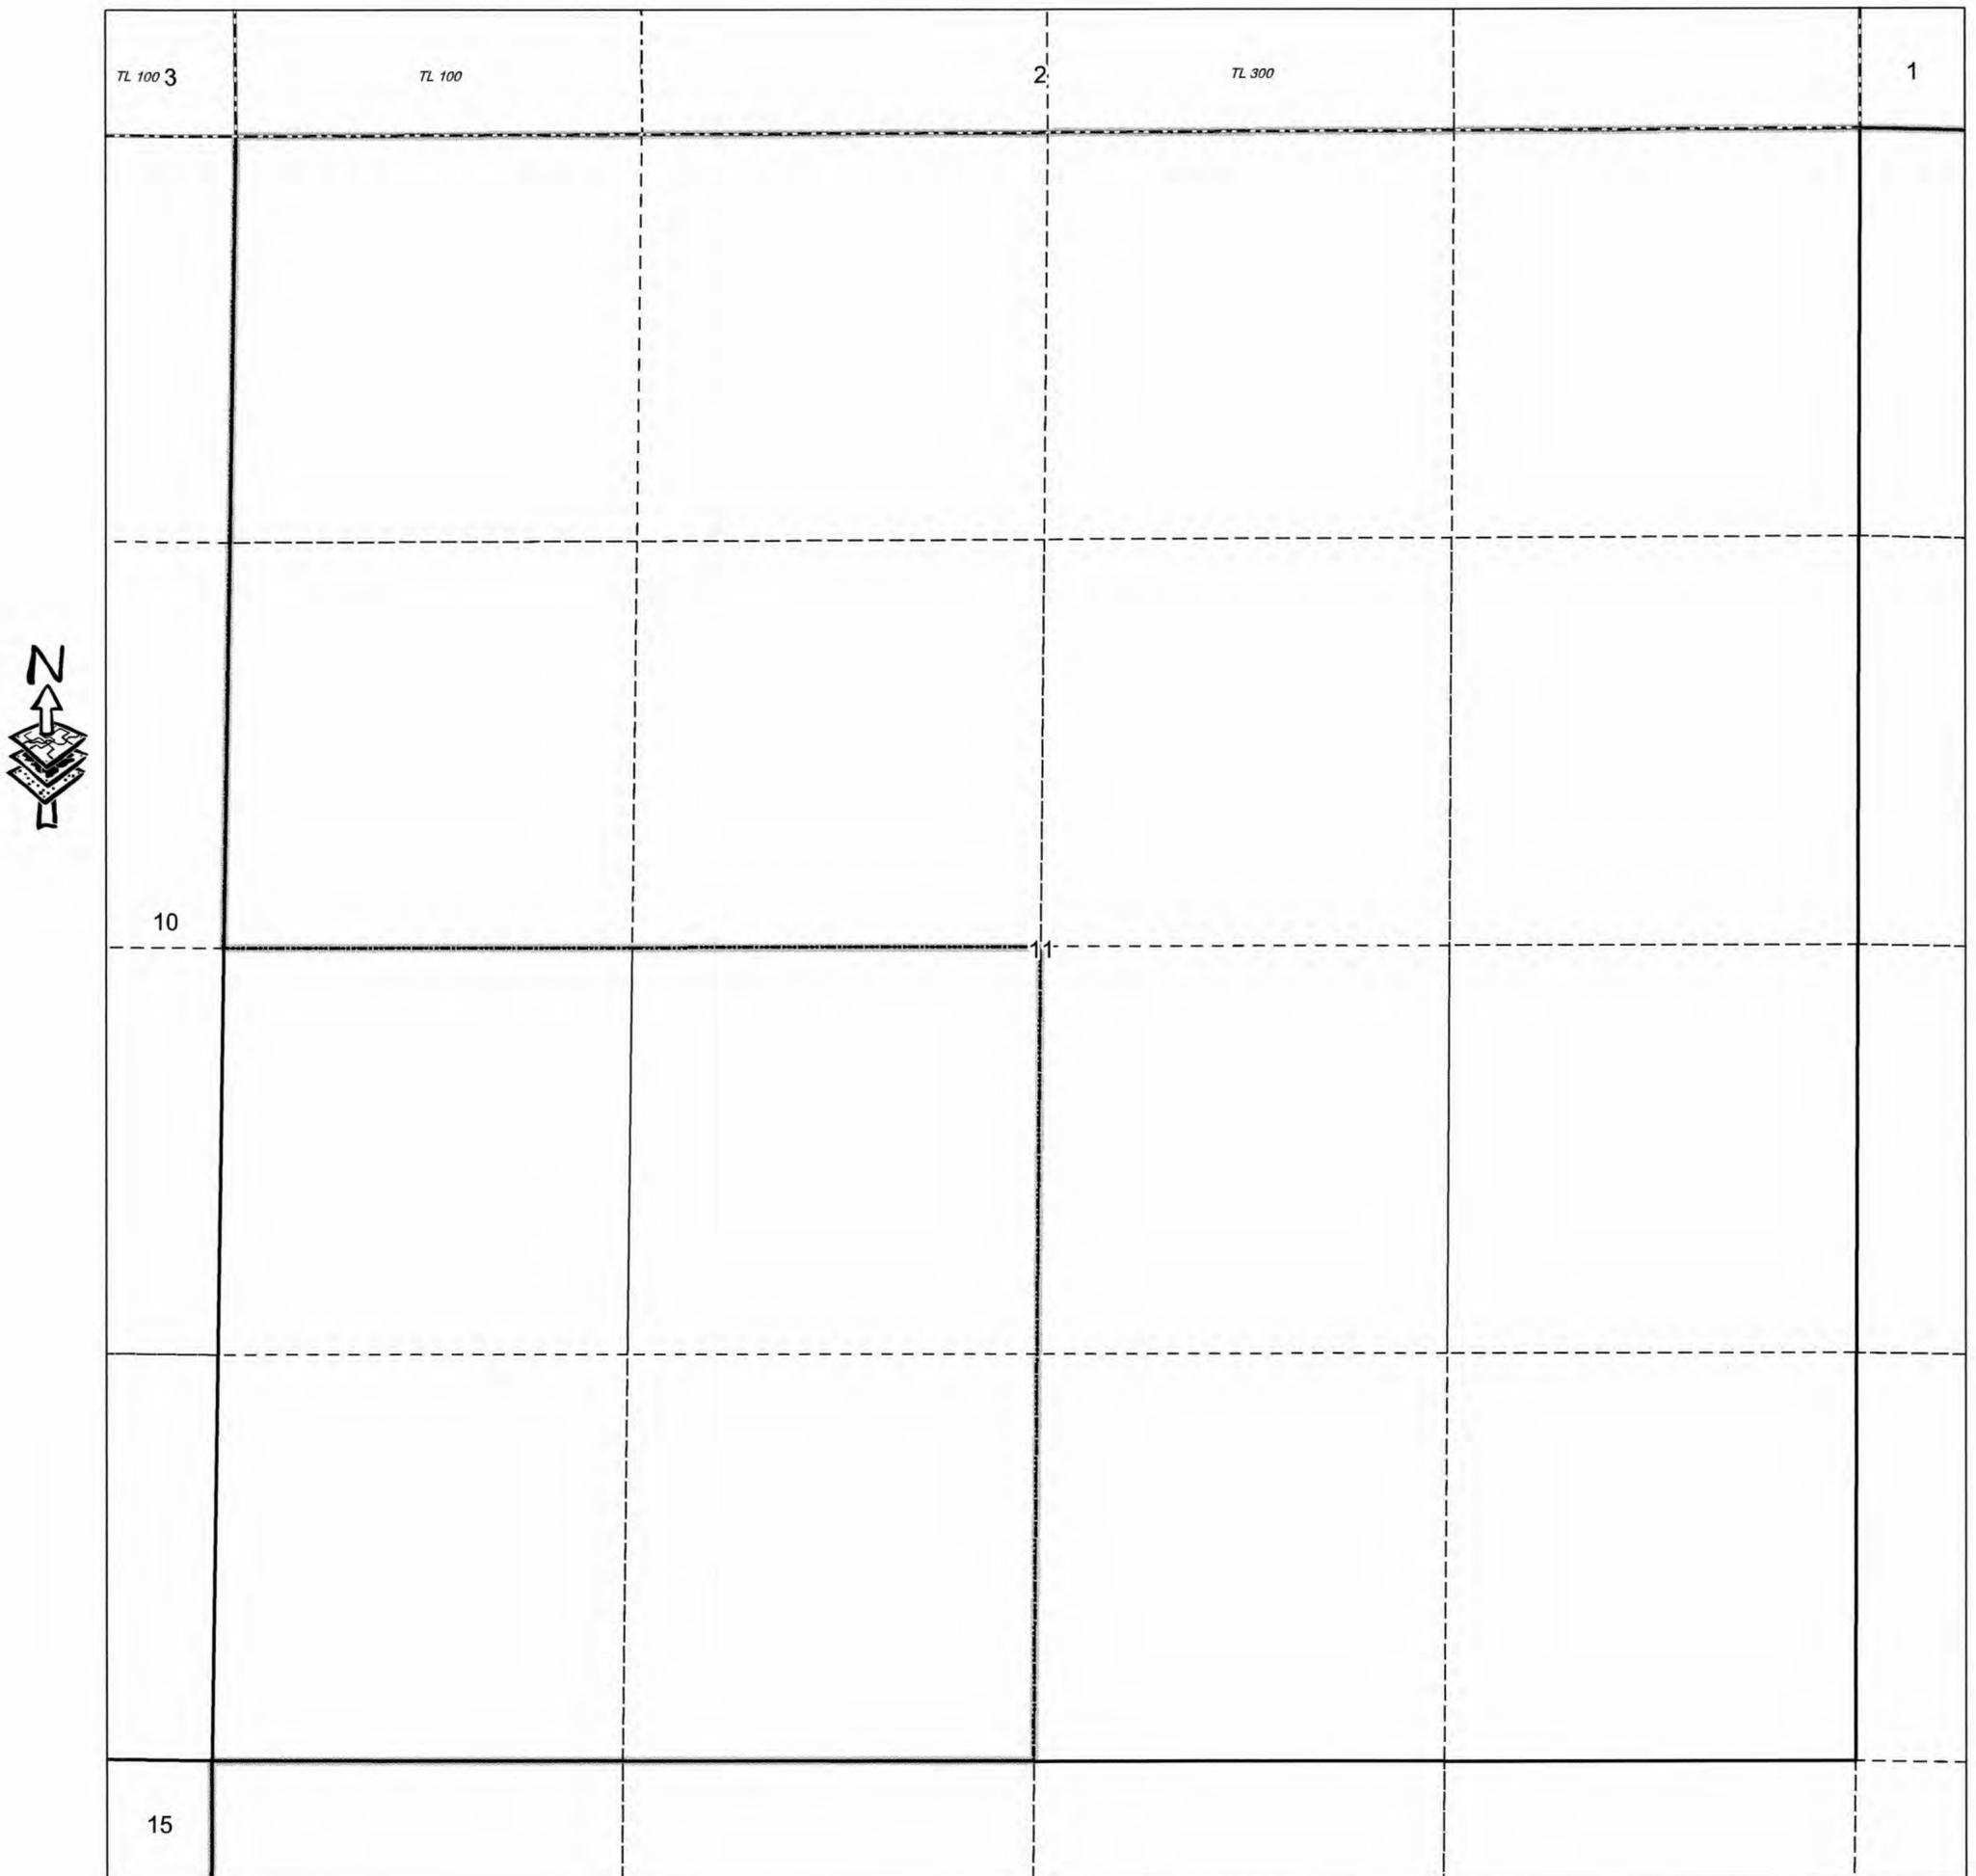

# OCHOCO IRRIGATION DISTRICT

T. 15S., R. 16E., W.M., Section 15


SCALE: 1" = 400'

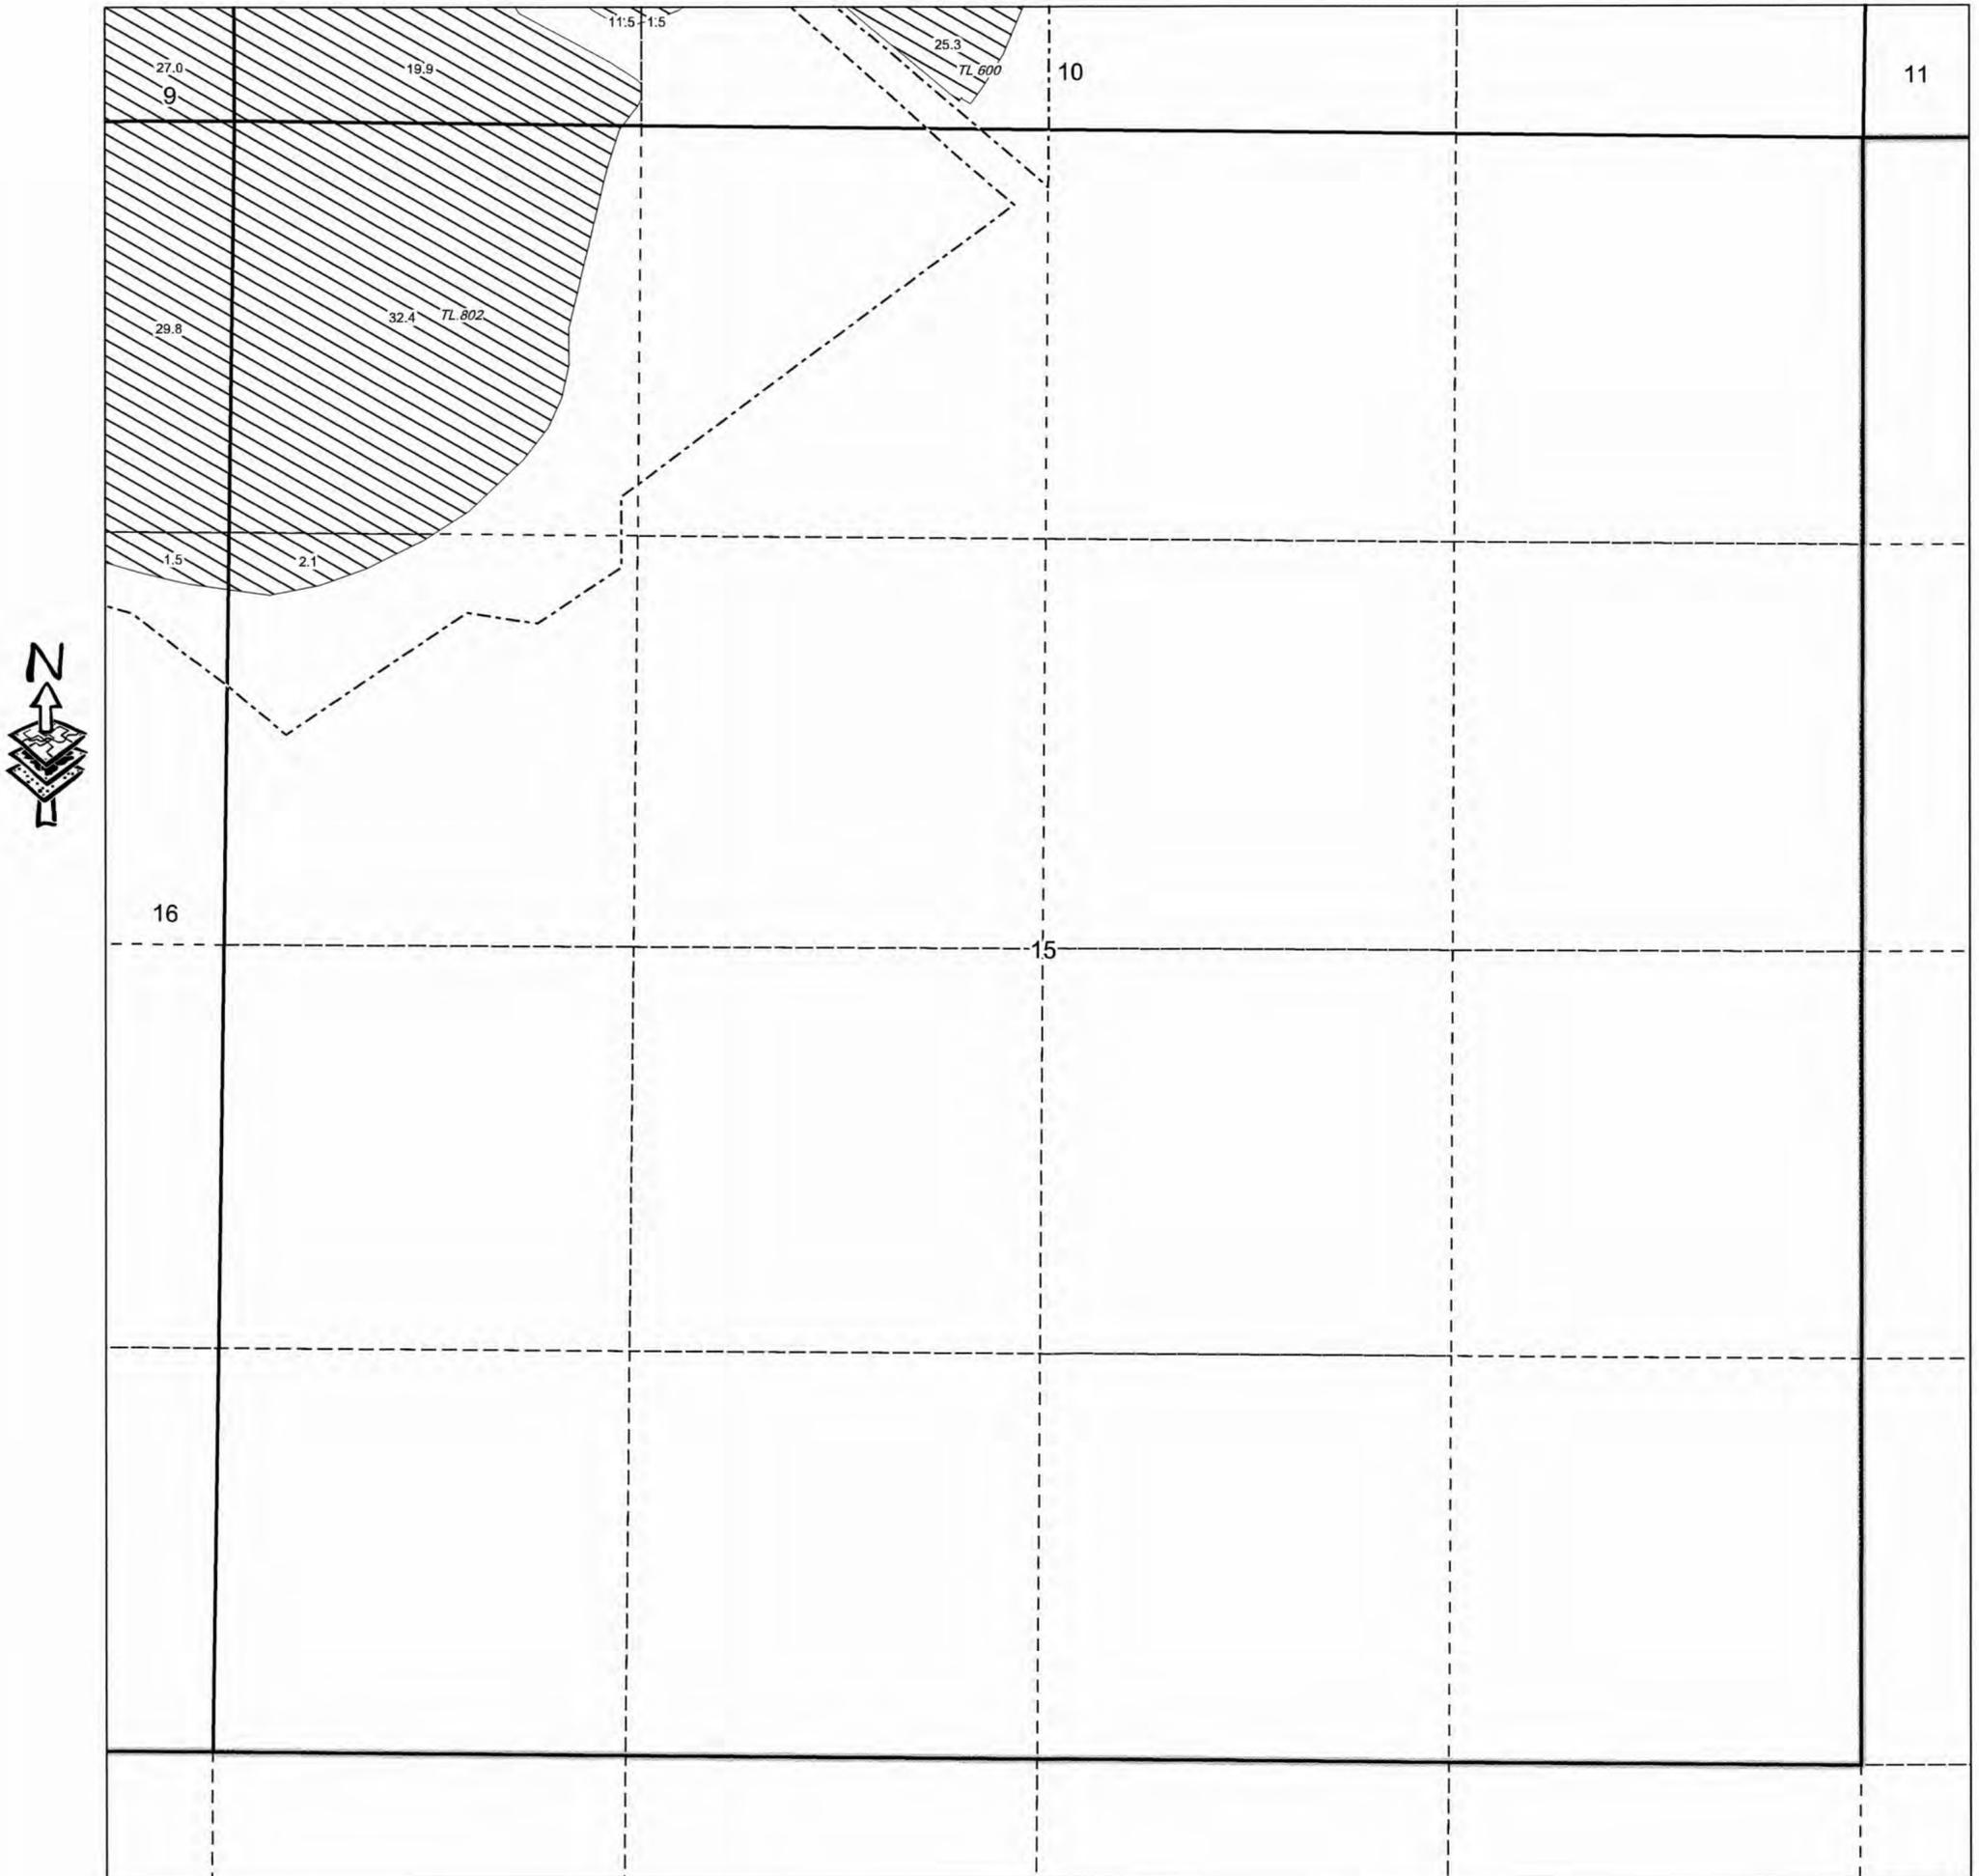

# OCHOCO IRRIGATION DISTRICT

T. 15S., R. 16E., W.M., Section 16


SCALE: 1" = 400'

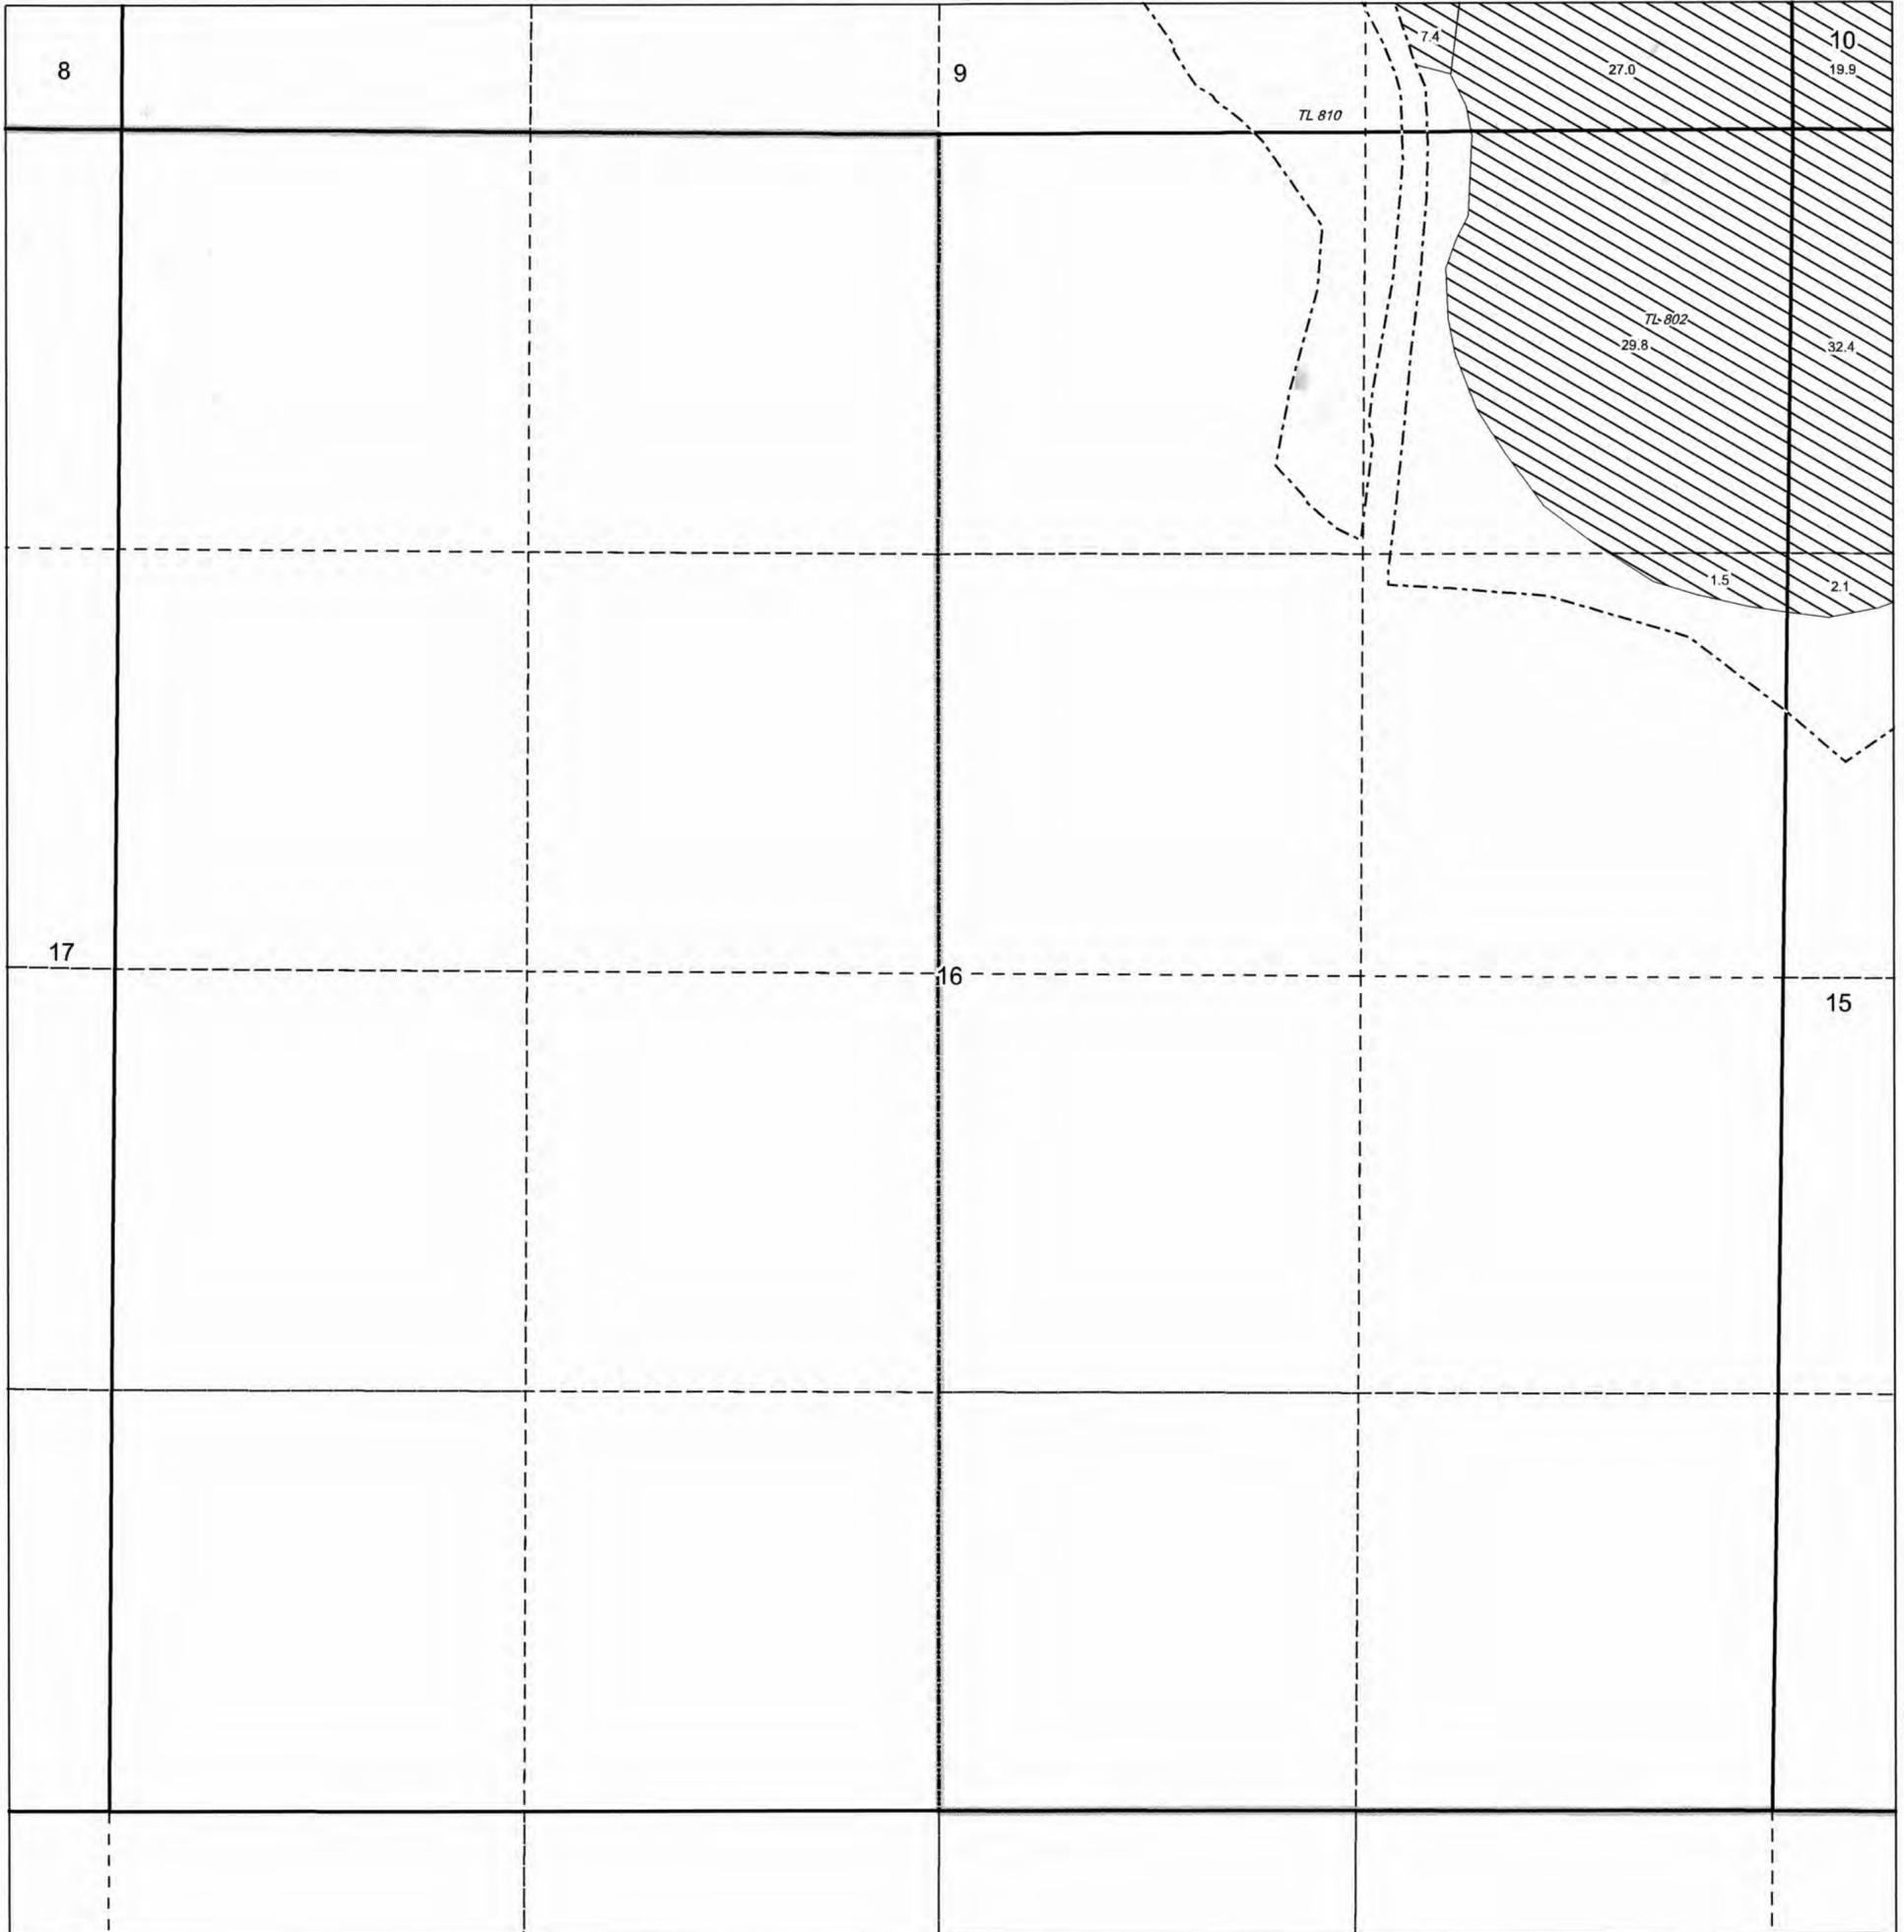

# OCHOCO IRRIGATION DISTRICT

T. 15S., R. 16E., W.M., Section 17


SCALE: 1" = 400'

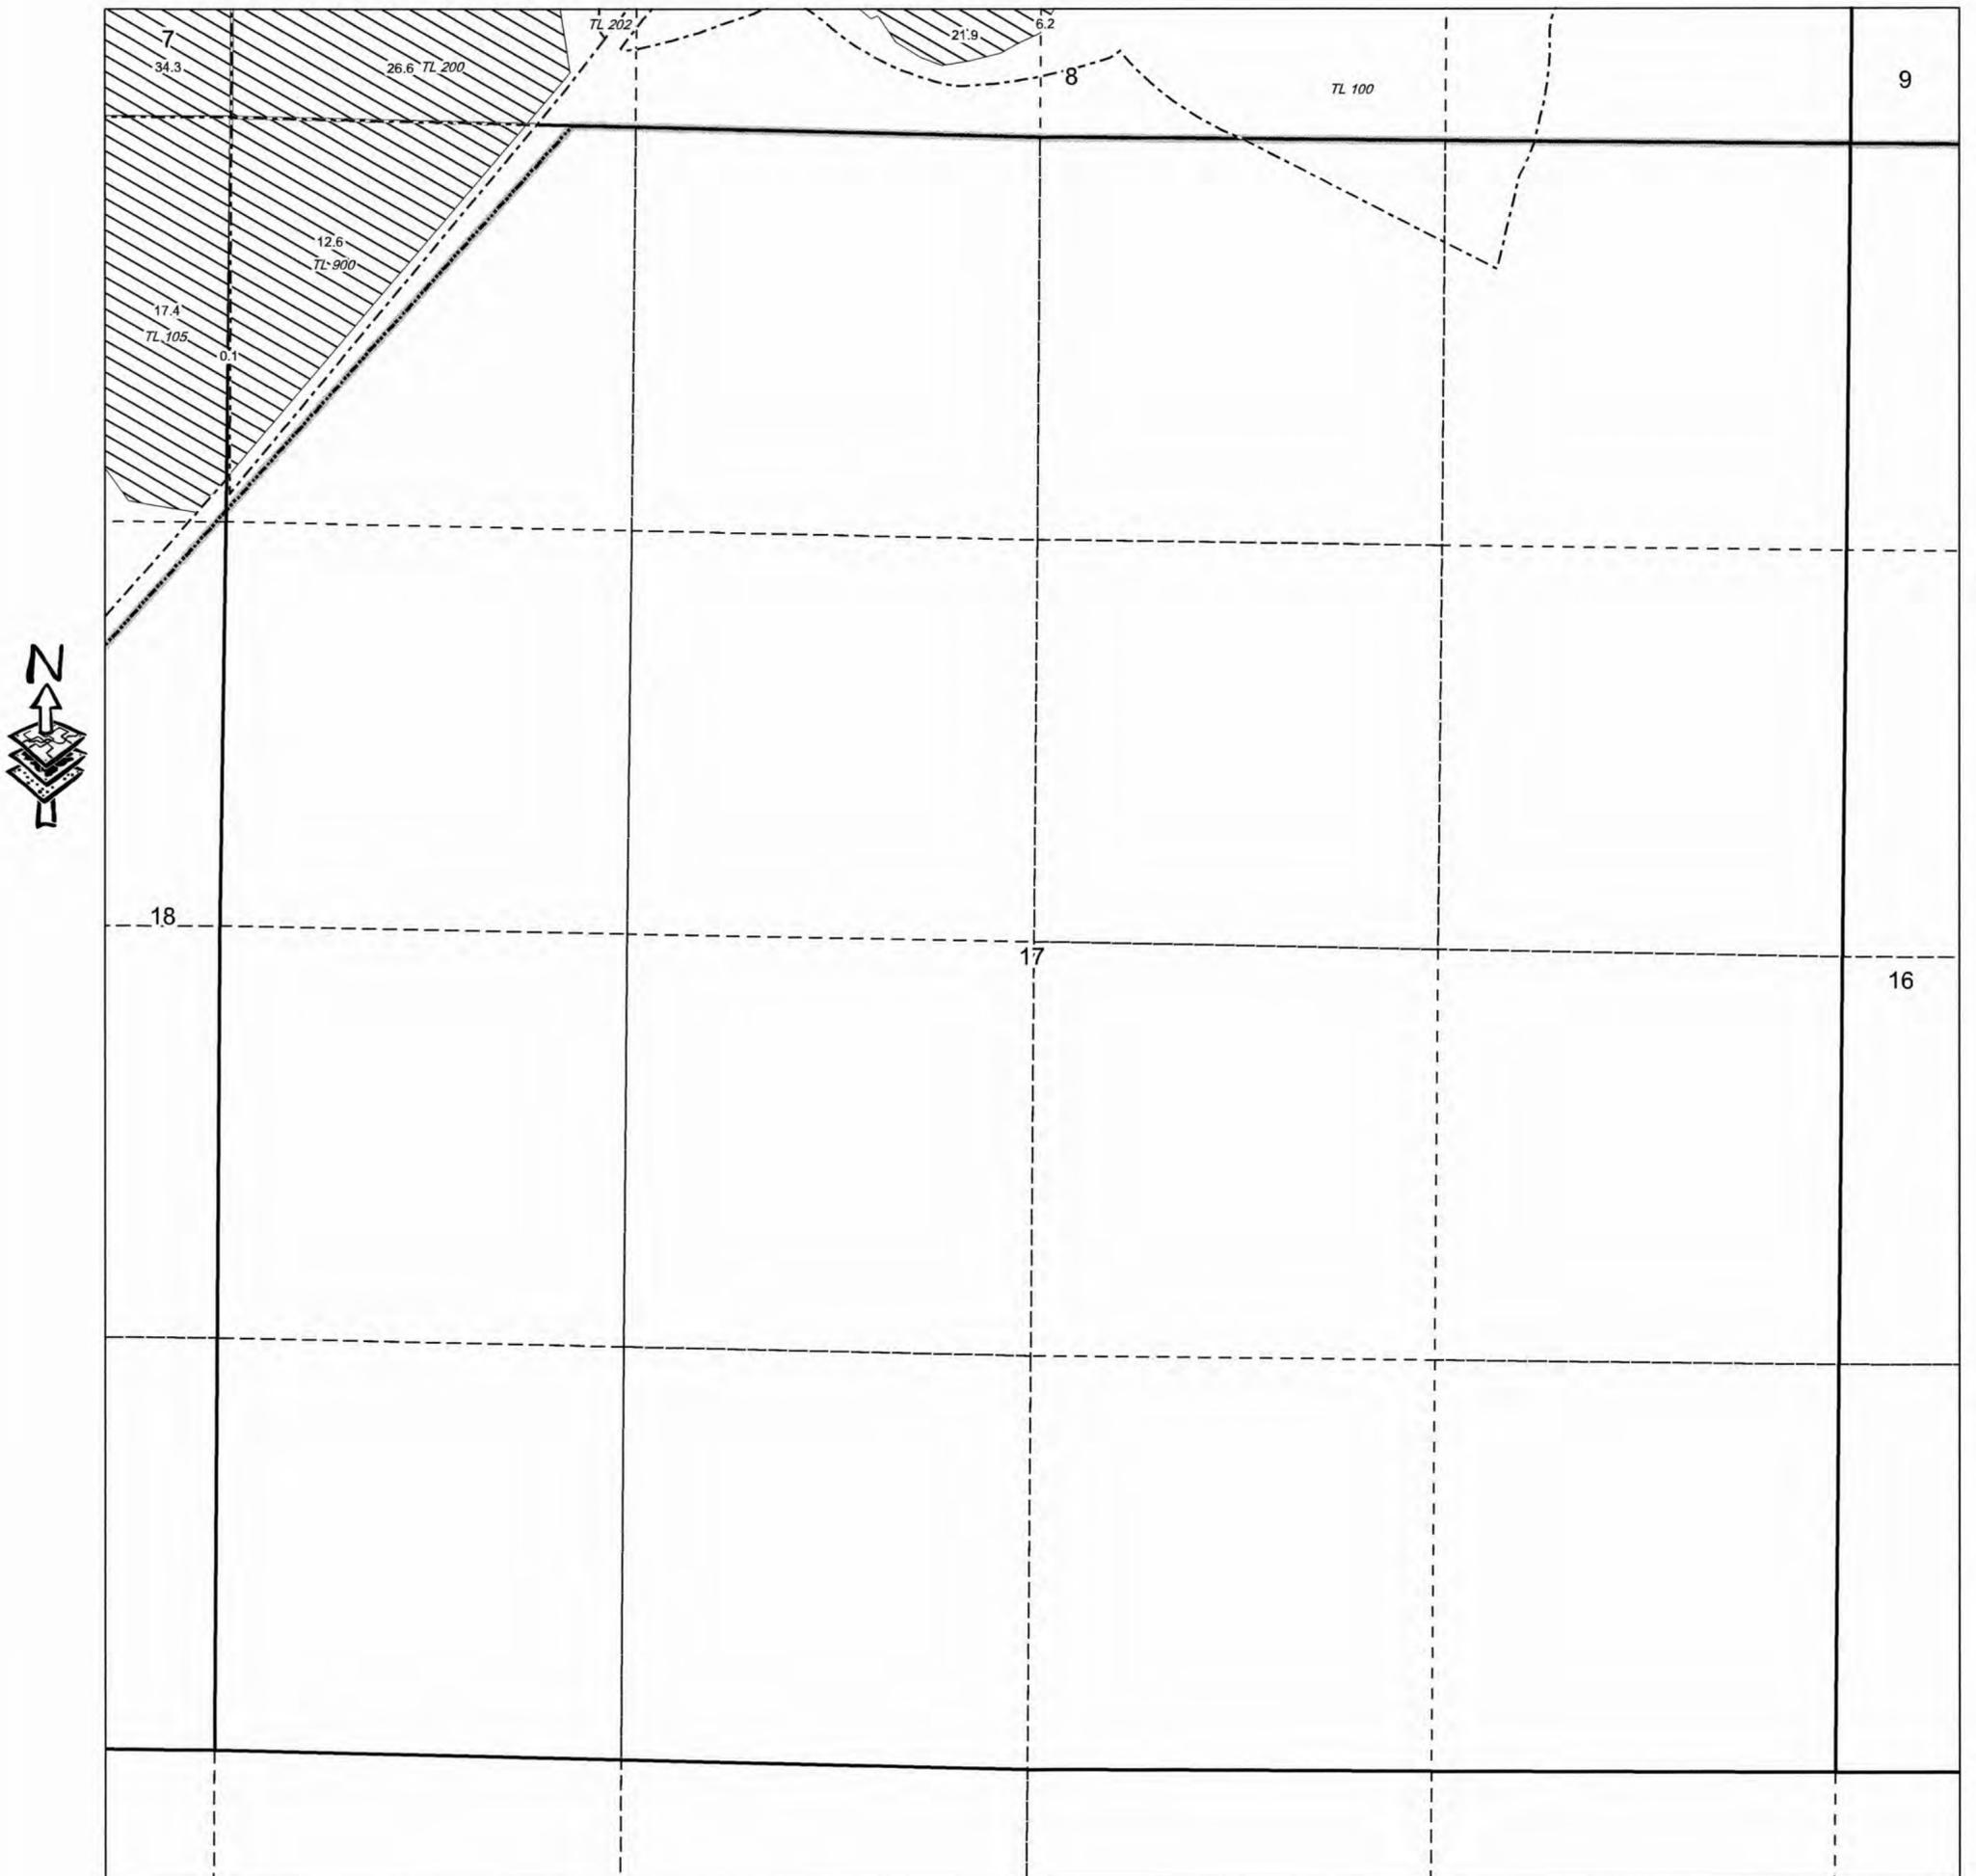

# OCHOCO IRRIGATION DISTRICT

T. 15S., R. 16E., W.M., Section 18

SCALE: 1" = 400'

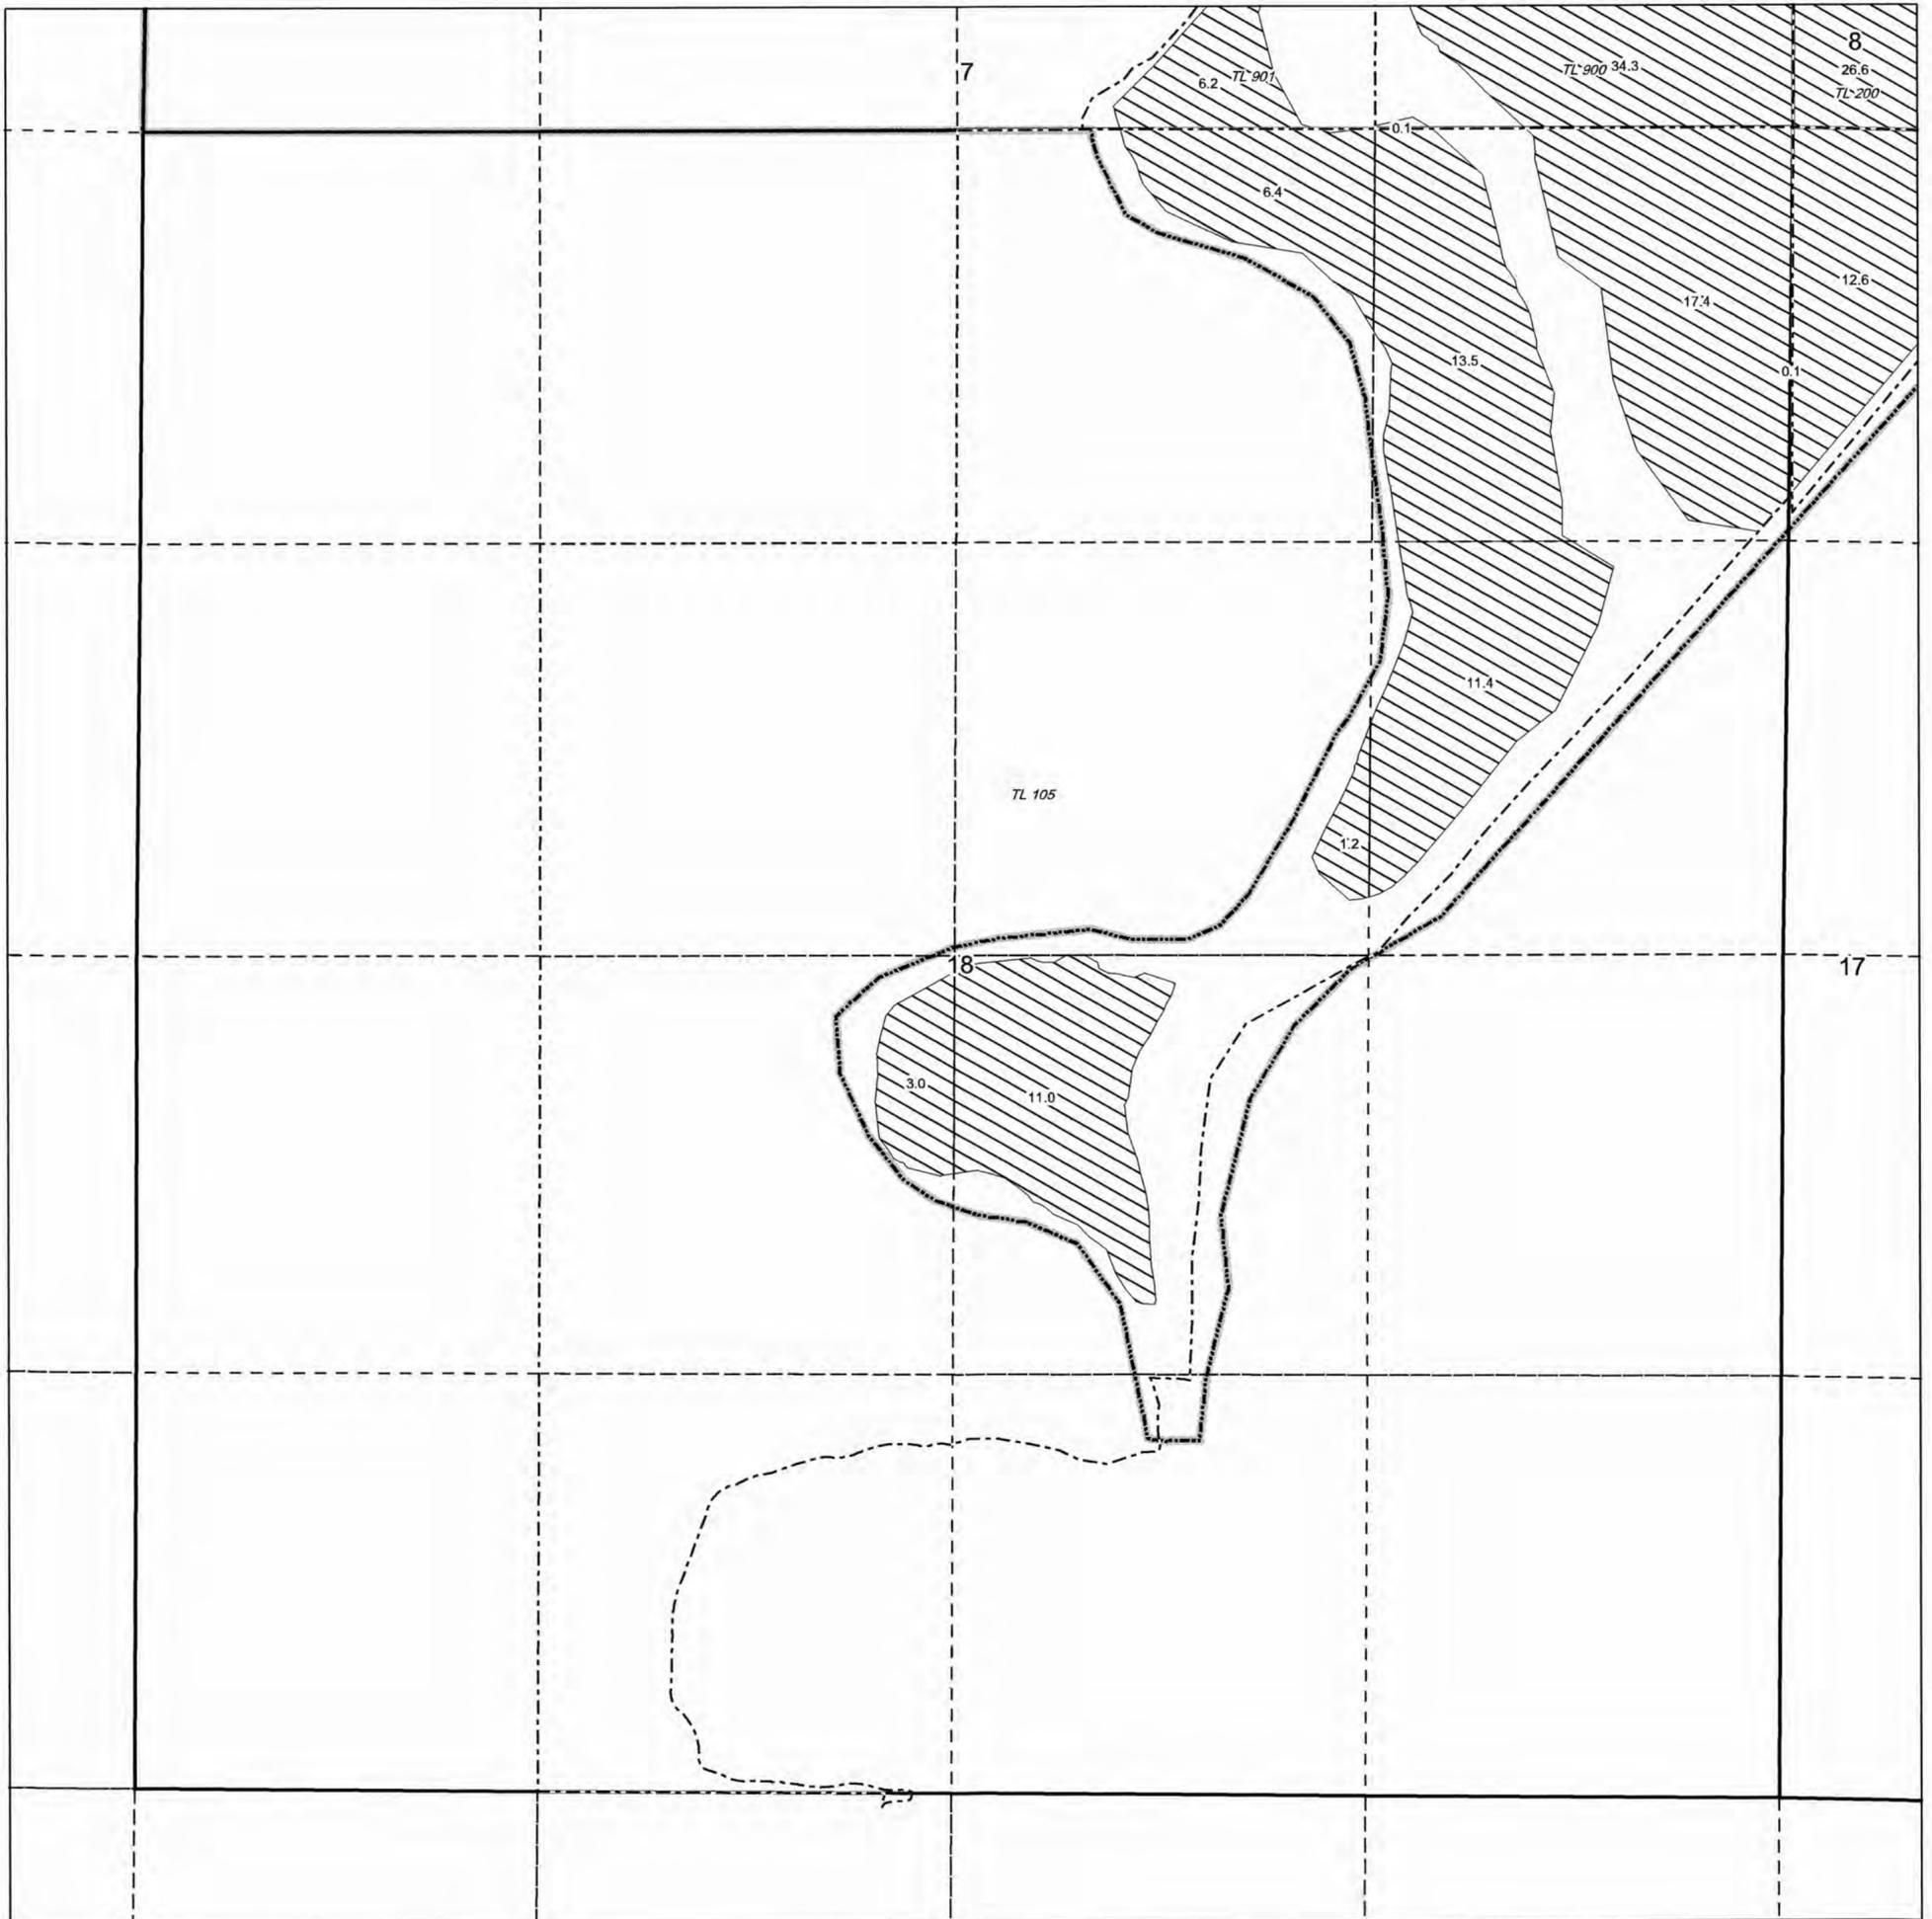

# OCHOCO IRRIGATION DISTRICT

T. 15S., R. 17E., W.M., Section 5

SCALE: 1" = 400'

