


APPLICATION OF
CARL STANGLAND

For Permit to Use Water For Domestic
Purposes

Feb 1927 Scale 1"=200'
Clatsop Co Ore. Sect 16 T8NR.9W.W.M.

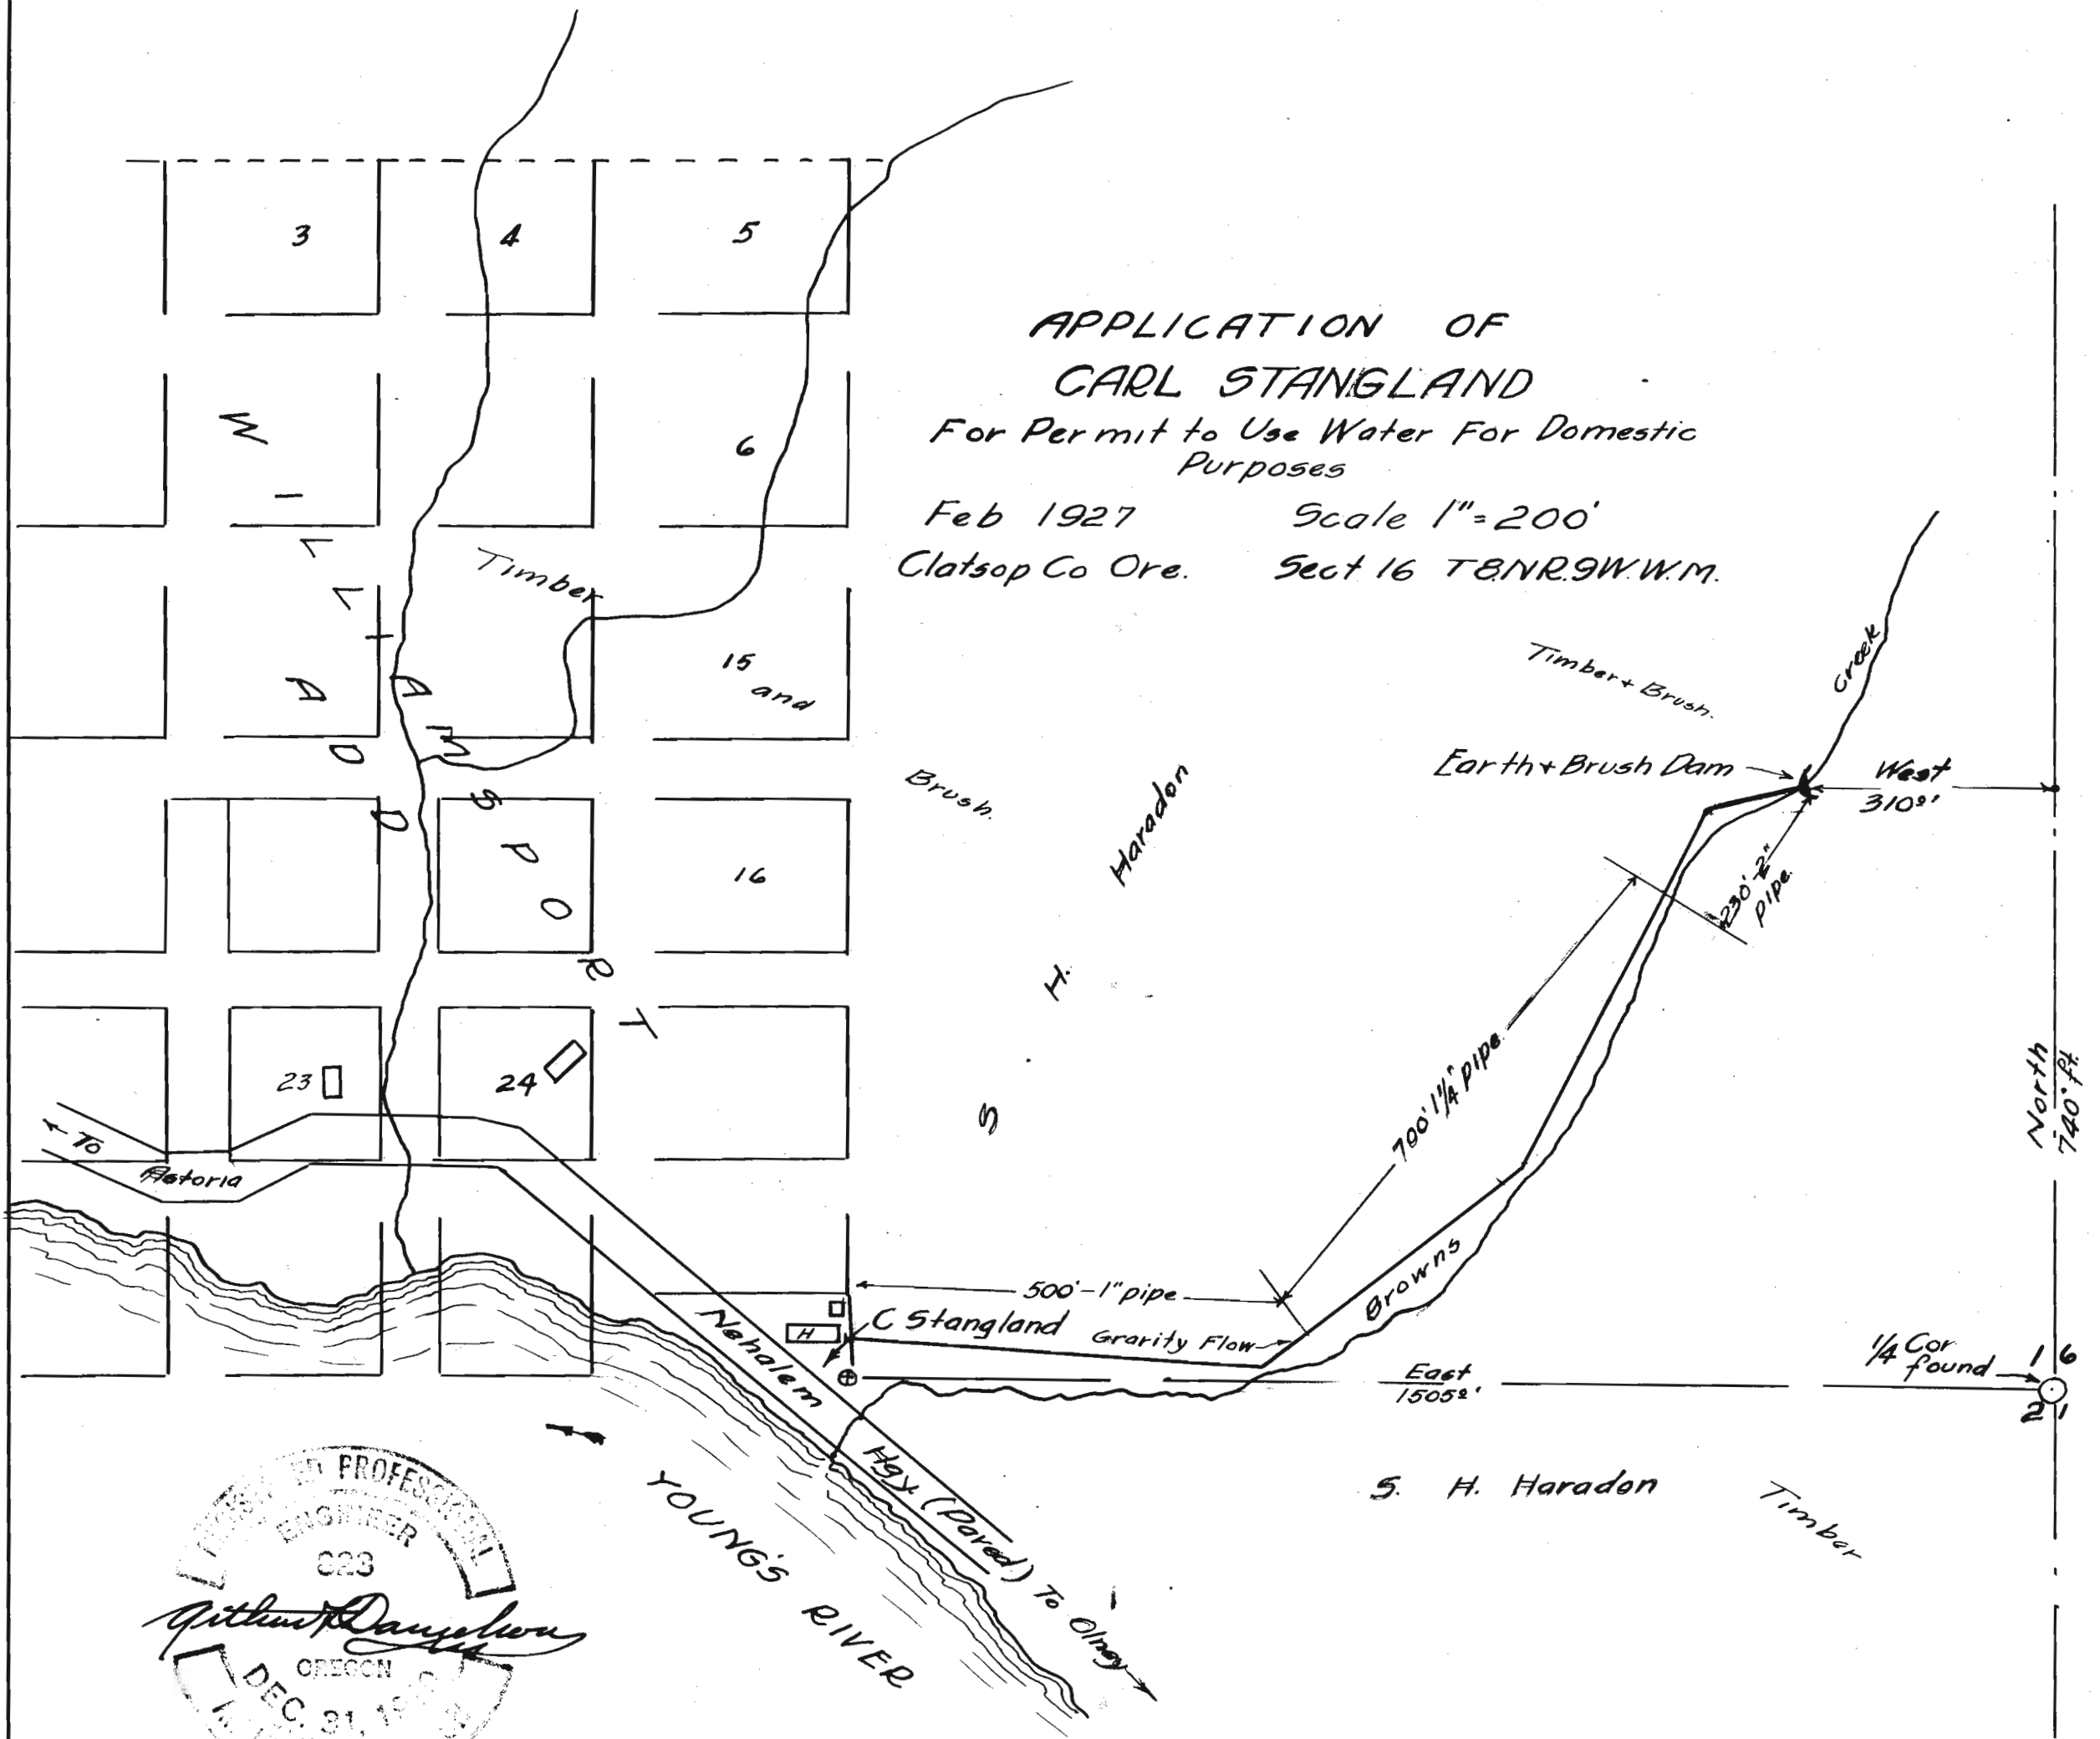

Application No. 2547
Permit No. 7815