

AVION WATER CO, INC.

CLAIM OF BENEFICIAL USE - PLACE OF USE MAP

Attachment 5

Application G-10184 Permit G-9946



RECEIVED

JUN 27 2006

1 of 3

WATER RESOURCES DIVISION
SALEM, OREGON

3084-0207

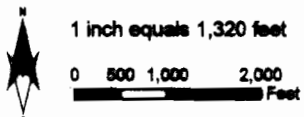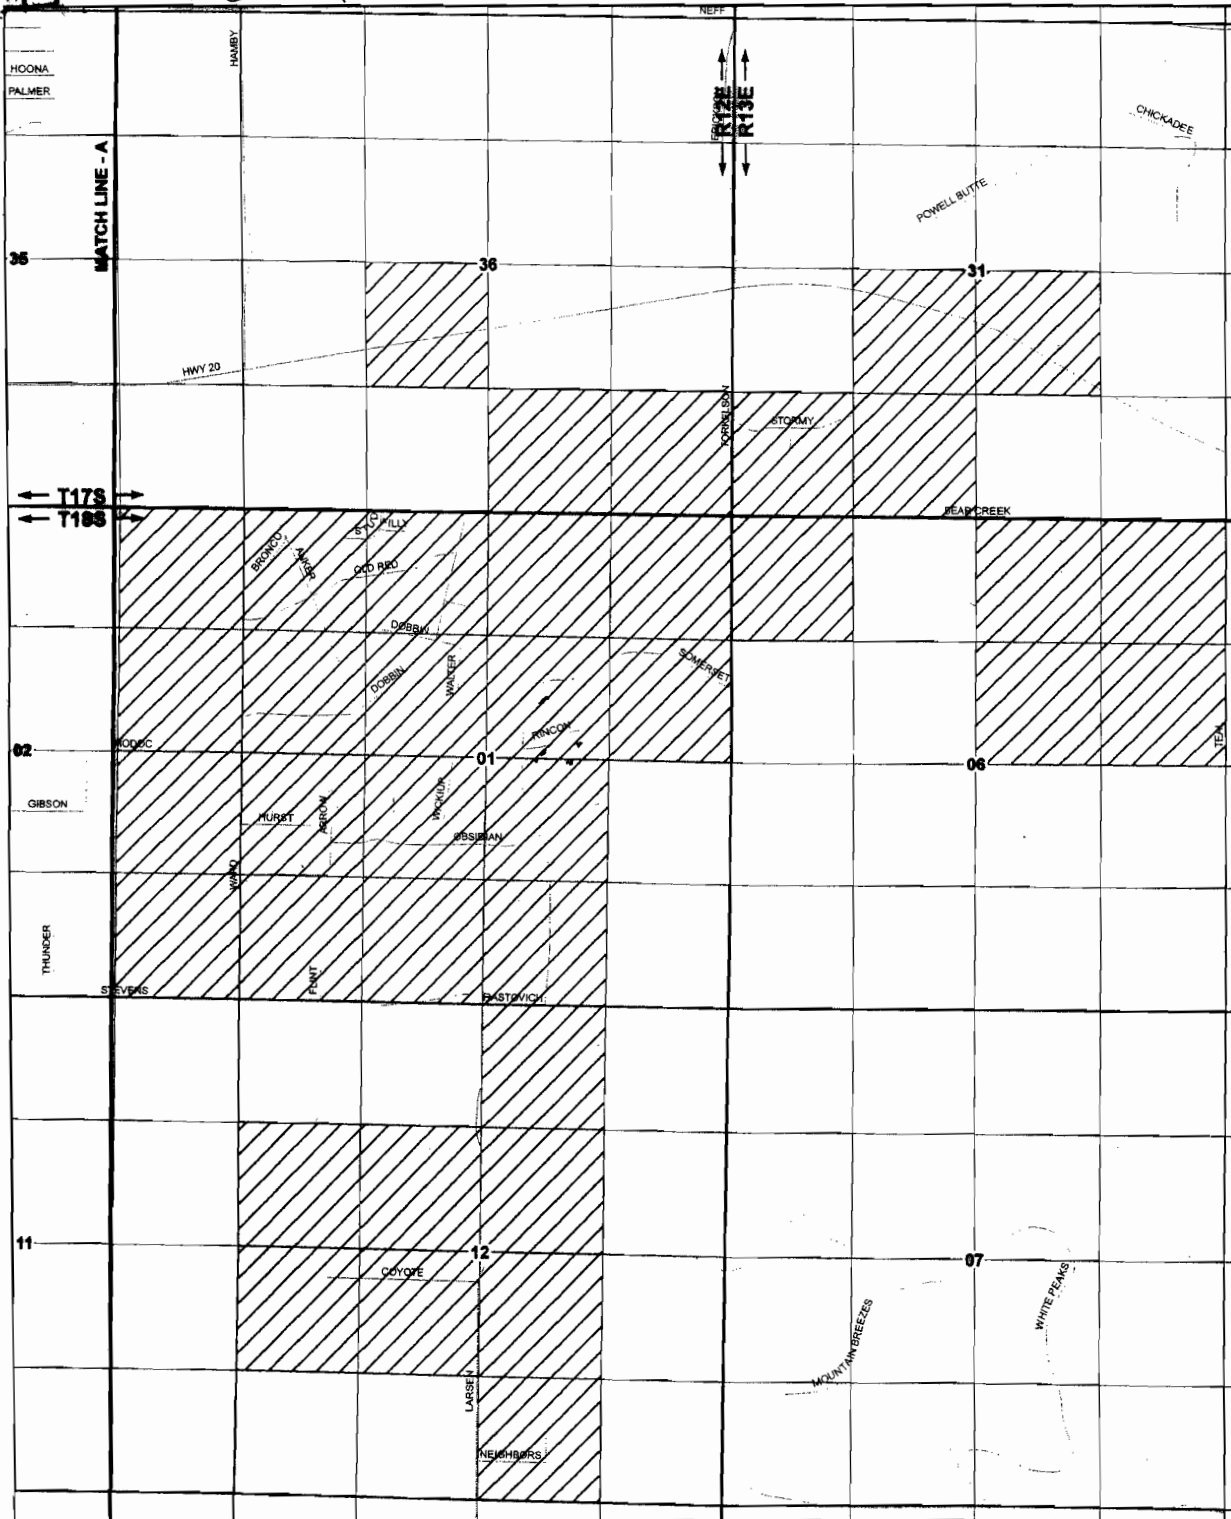

DRAWN BY: TANNER LEMMON
AVION WATER GIS DEPARTMENT
CWRE: TERRY SPRECHER
JUNE, 2006

PERMIT G-9946

DISCLAIMER:
This map was prepared for the purpose of identifying the location of water rights only and is not intended to provide legal dimensions or locations of property ownership lines.



NOTES:
- Please refer to "Attachment 1" for location of Distribution Piping
- Please refer to "Attachment 2" for Point of Appropriation locations

AVION WATER CO, INC.

**CLAIM OF BENEFICIAL USE - PLACE OF USE MAP
Attachment 5**



Application G-10184 Permit G-9946

RECEIVED

2 of 3

WATER RIGHTS DEPT
SALEM, OREGON

40FS
0207

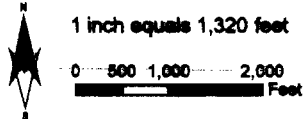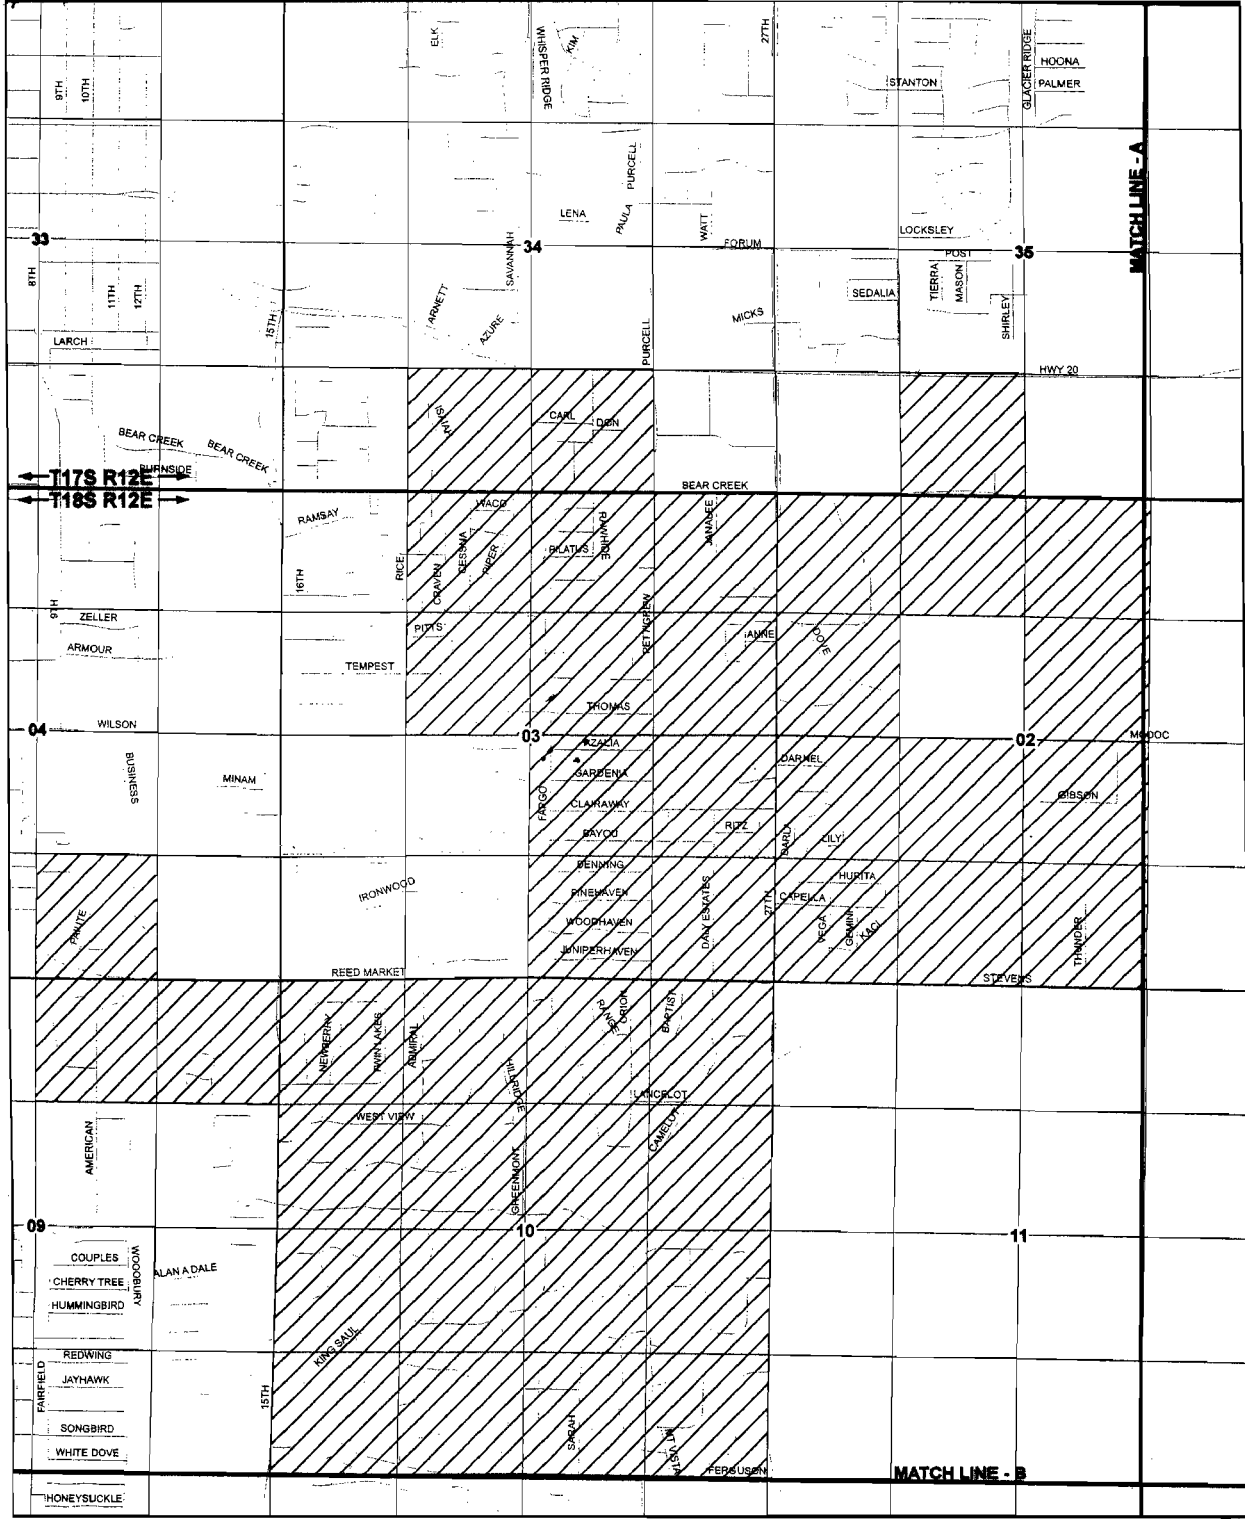

DRAWN BY: TANNER LEMMON
 AVION WATER GIS DEPARTMENT
 CWRE: TERRY SPRECHER
 JUNE, 2006

PERMIT G-9946



DISCLAIMER:
 This map was prepared for the purpose of identifying the location of water rights only and is not intended to provide legal dimensions or locations of property ownership lines.

NOTES:
 - Please refer to "Attachment 1" for location of Distribution Piping
 - Please refer to "Attachment 2" for Point of Appropriation locations

AVION WATER CO, INC.

CLAIM OF BENEFICIAL USE - PLACE OF USE MAP

Attachment 5


Application G-10184 Permit G-9946

3 of 3


T18S R12E

0207

5085

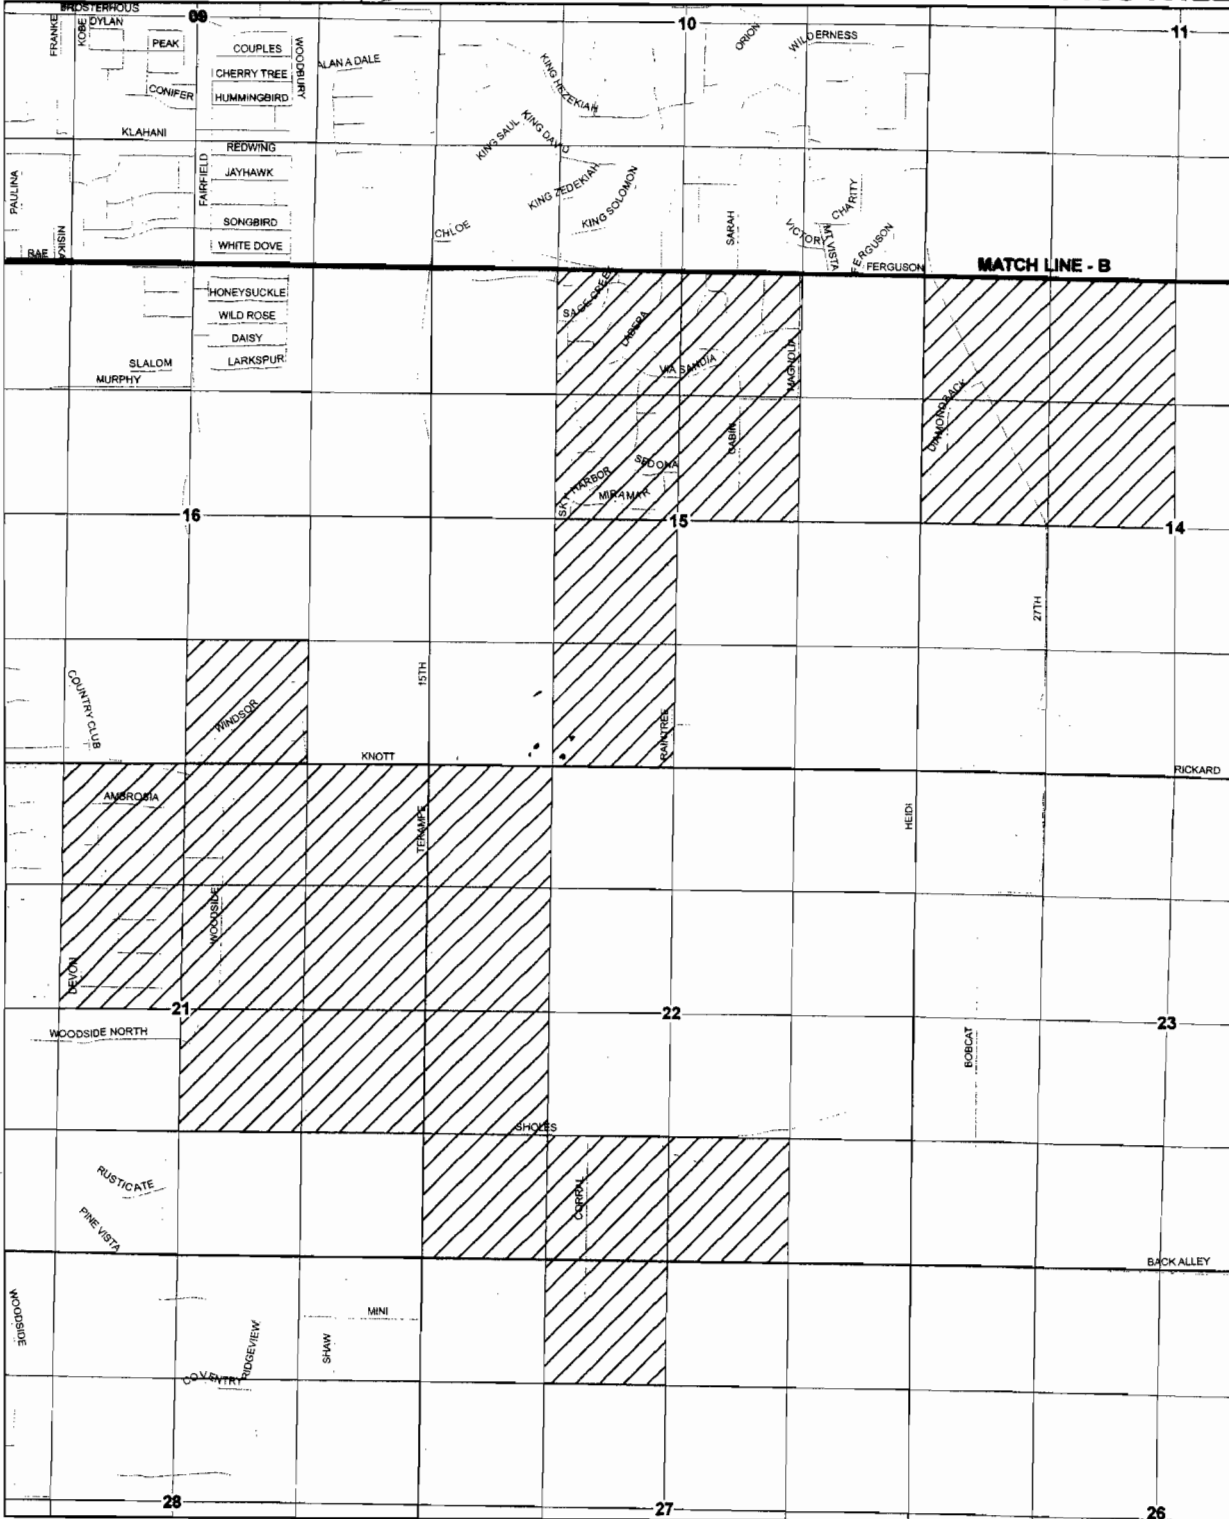

1 inch equals 1,320 feet

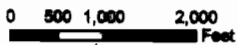

DRAWN BY: TANNER LEMMON
 AVION WATER GAS DEPARTMENT
 CWRE: TERRY SPRECHER
 JUNE, 2006

PERMIT G-9946

DISCLAIMER:

This map was prepared for the purpose of identifying the location of water rights only and is not intended to provide legal dimensions or locations of property ownership lines.




NOTES:


- Please refer to "Attachment 1" for location of Distribution Piping
- Please refer to "Attachment 2" for Point of Appropriation locations



1 of 6

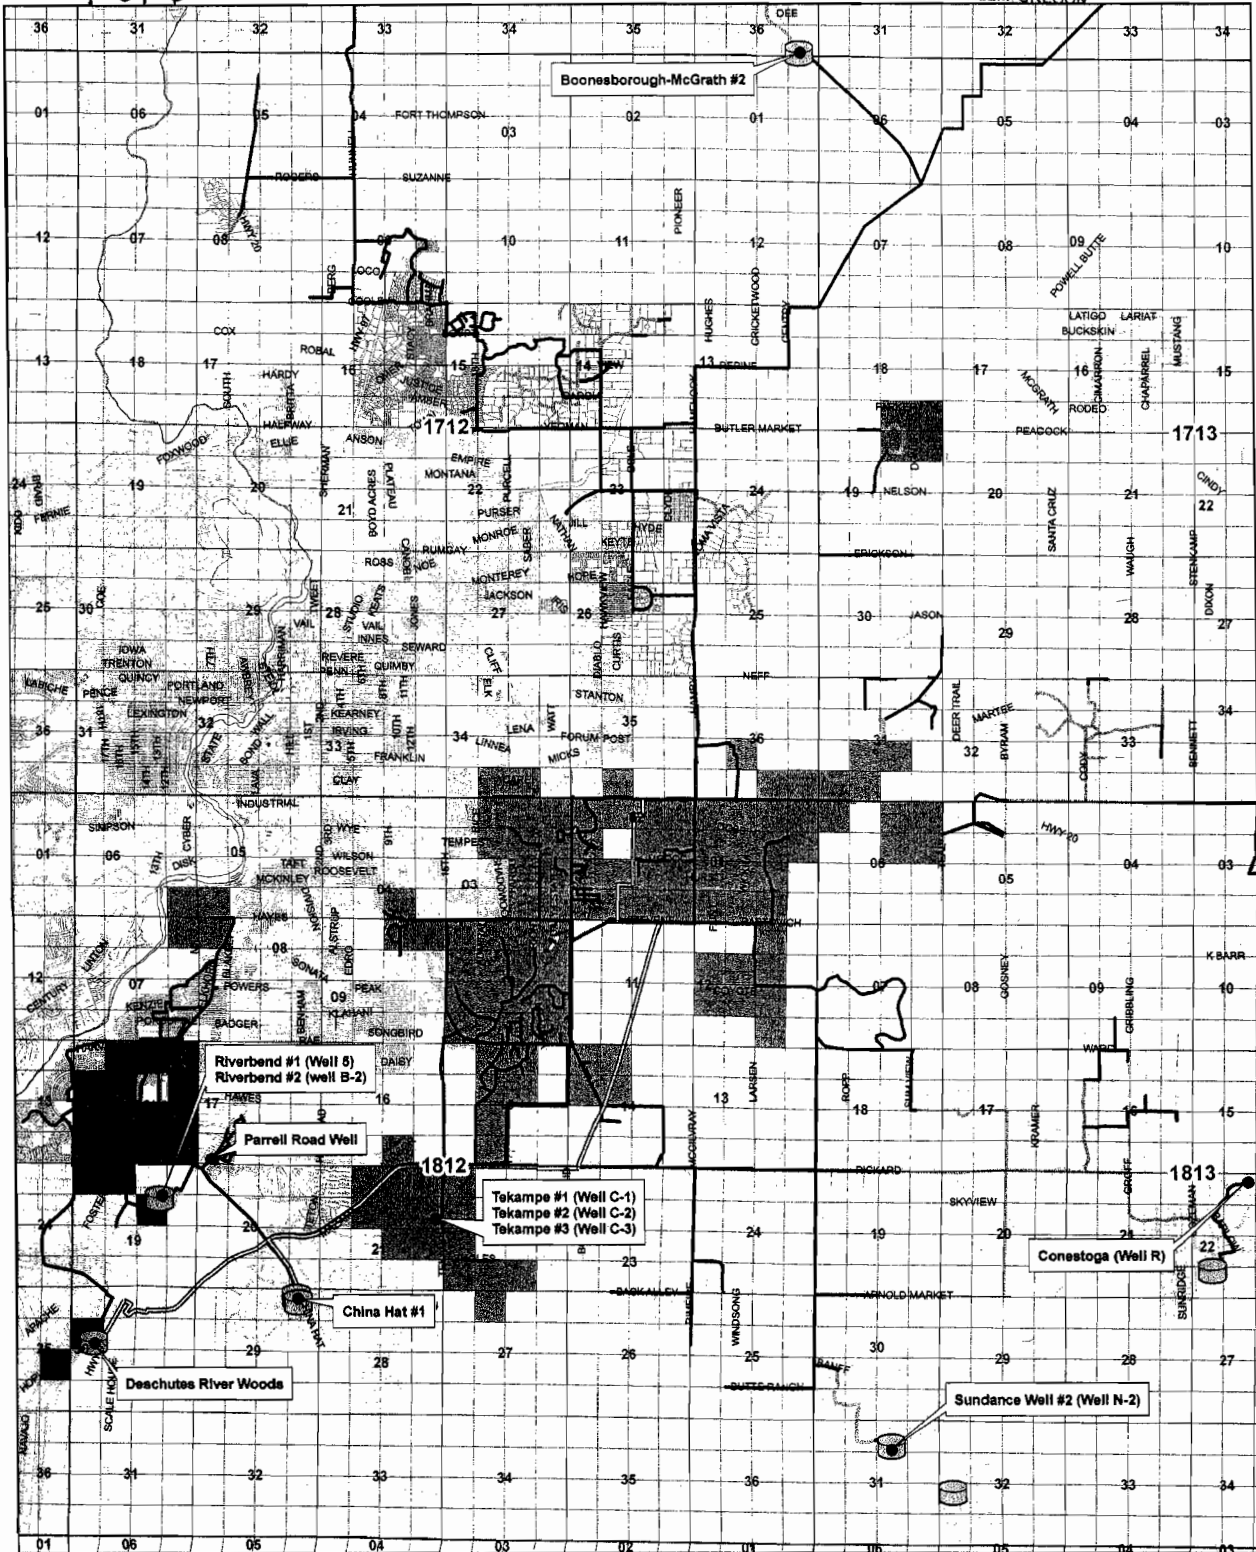

1 inch equals 5,280 feet

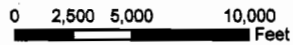

DRAWN BY: TANNER LEMMON
AVION WATER GIS DEPARTMENT
JUNE, 2006

PLACE OF USE

- PERMIT (G-9217)
- PERMIT (G-9289)
- PERMIT (G-9320)
- PERMIT (G-9946)
- PERMIT (G-9948)
- PERMIT (G-9975)
- PERMIT (G-9976)

DISCLAIMER:

This map was prepared for the purpose of identifying the location of water rights only and is not intended to provide legal dimensions or locations of property ownership lines.

- 24-dom
- 20-dom
- 18-dom
- 16-dom
- 14-dom
- 12-dom
- 10-dom
- 8-dom
- 6-dom
- 5-dom
- 4-dom
- 3-dom
- 2-dom
- Points of Appropriation
- Storage