

R-48-8277

NW 1/4 NE 1/4 0.06 Ac.


Fork hole Cule: Mac 51

OFFICE OF STATE ENGINEER
 JUL 26 1920
 CORVALLIS, OREGON


MAP

App. 7439
 Per R-485

To accompany the application of Gilbert C. Lapham for a reservoir enlargement.

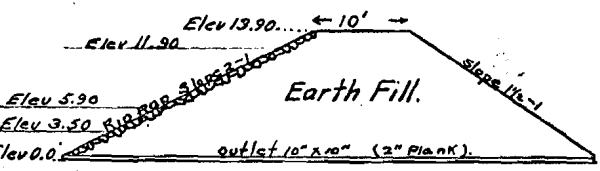

End View Scale 1" = 20'

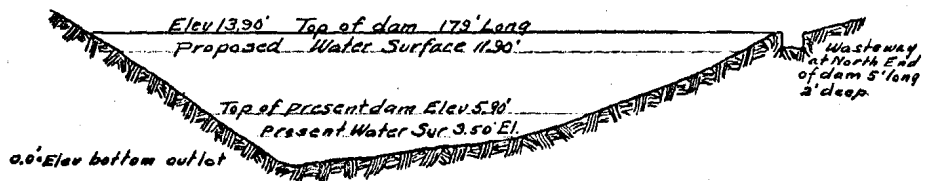

Up Stream View. Scale: Hor 1" = 50' Vert 1" = 20'

Area under Supplemental application 33.06 Acres.
 Capacity " " " 251.13 Ac.Ft.
 Avg mean depth " " " 7.66'

Approximate area under present right. 26.00 Acres.
 Capacity " " " 90.35 Ac.Ft.
 Avg mean depth " " " 3.475'

I, R. H. Rogers, of Lakeview Oregon, do hereby certify that this map was made from notes taken during an actual survey made by me on June 19 & 20, 1920, and that it correctly represents the works described in the accompanying application, together with the location of streams and other