


2028

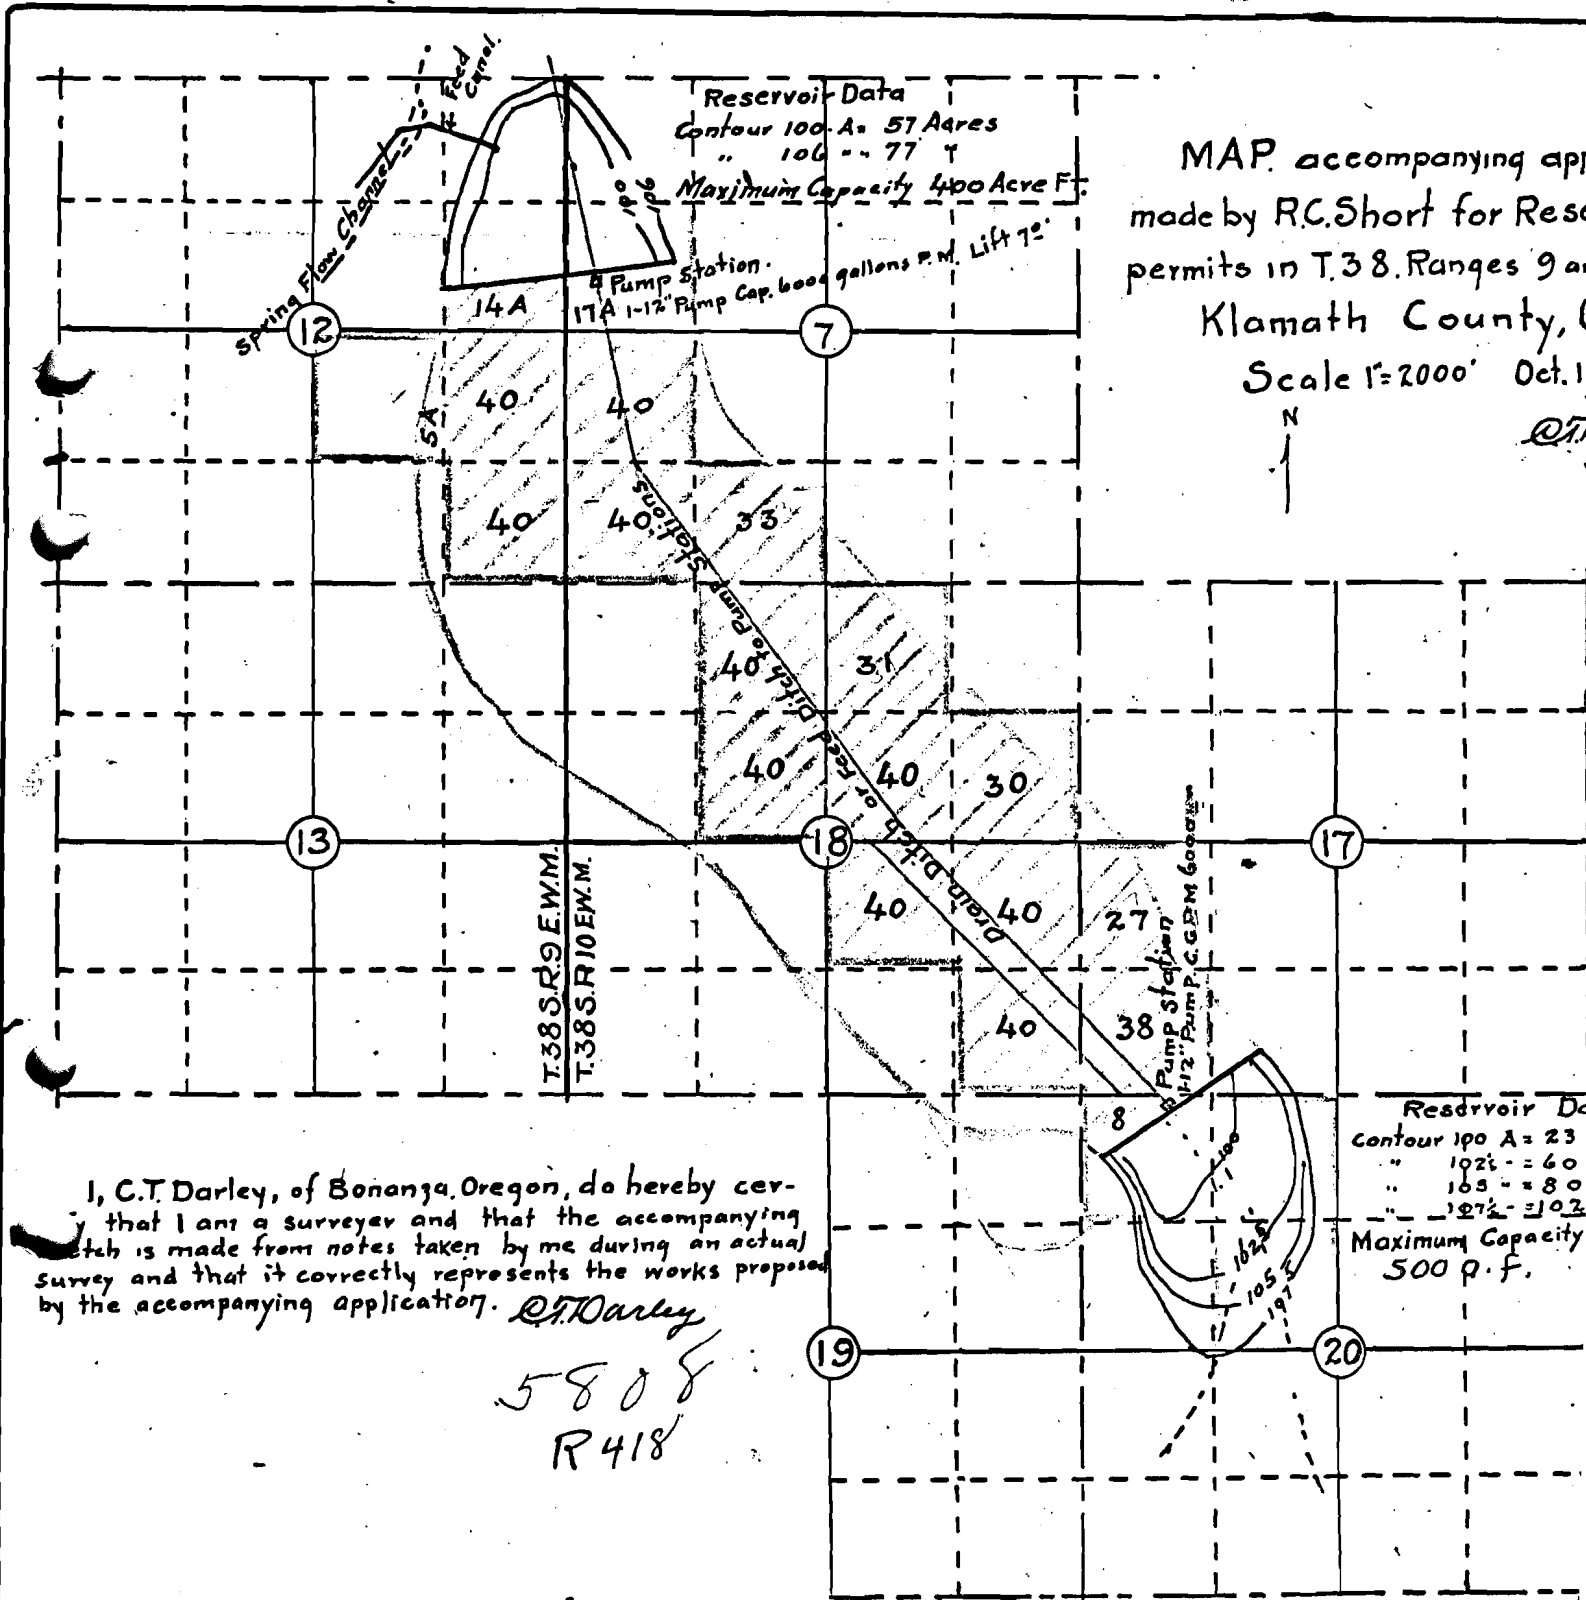

Reservoir Data  
 Contour 100 A = 57 Acres  
 " 106 " = 77 "   
 Maximum Capacity 400 Acre Ft.

MAP accompanying application  
 made by R.C. Short for Reservoir  
 permits in T.38. Ranges 9 and 10  
 Klamath County, Oregon  
 Scale 1" = 2000' Oct. 1917

Reservoir Data  
 Contour 100 A = 23  
 " 102 " = 60  
 " 105 " = 80  
 " 107 " = 102  
 Maximum Capacity  
 500 p.f.

I, C.T. Darley, of Bonanza, Oregon, do hereby certify that I am a surveyor and that the accompanying sketch is made from notes taken by me during an actual survey and that it correctly represents the works proposed by the accompanying application. C.T. Darley

5808  
 R418

5869  
 3618