


RECEIVED RECEIVED

MAY 4 1984
 WATER RESOURCES DEPT
 SALEM, OREGON

MAR 8 1984
 WATER RESOURCES DEPT.
 SALEM, OREGON

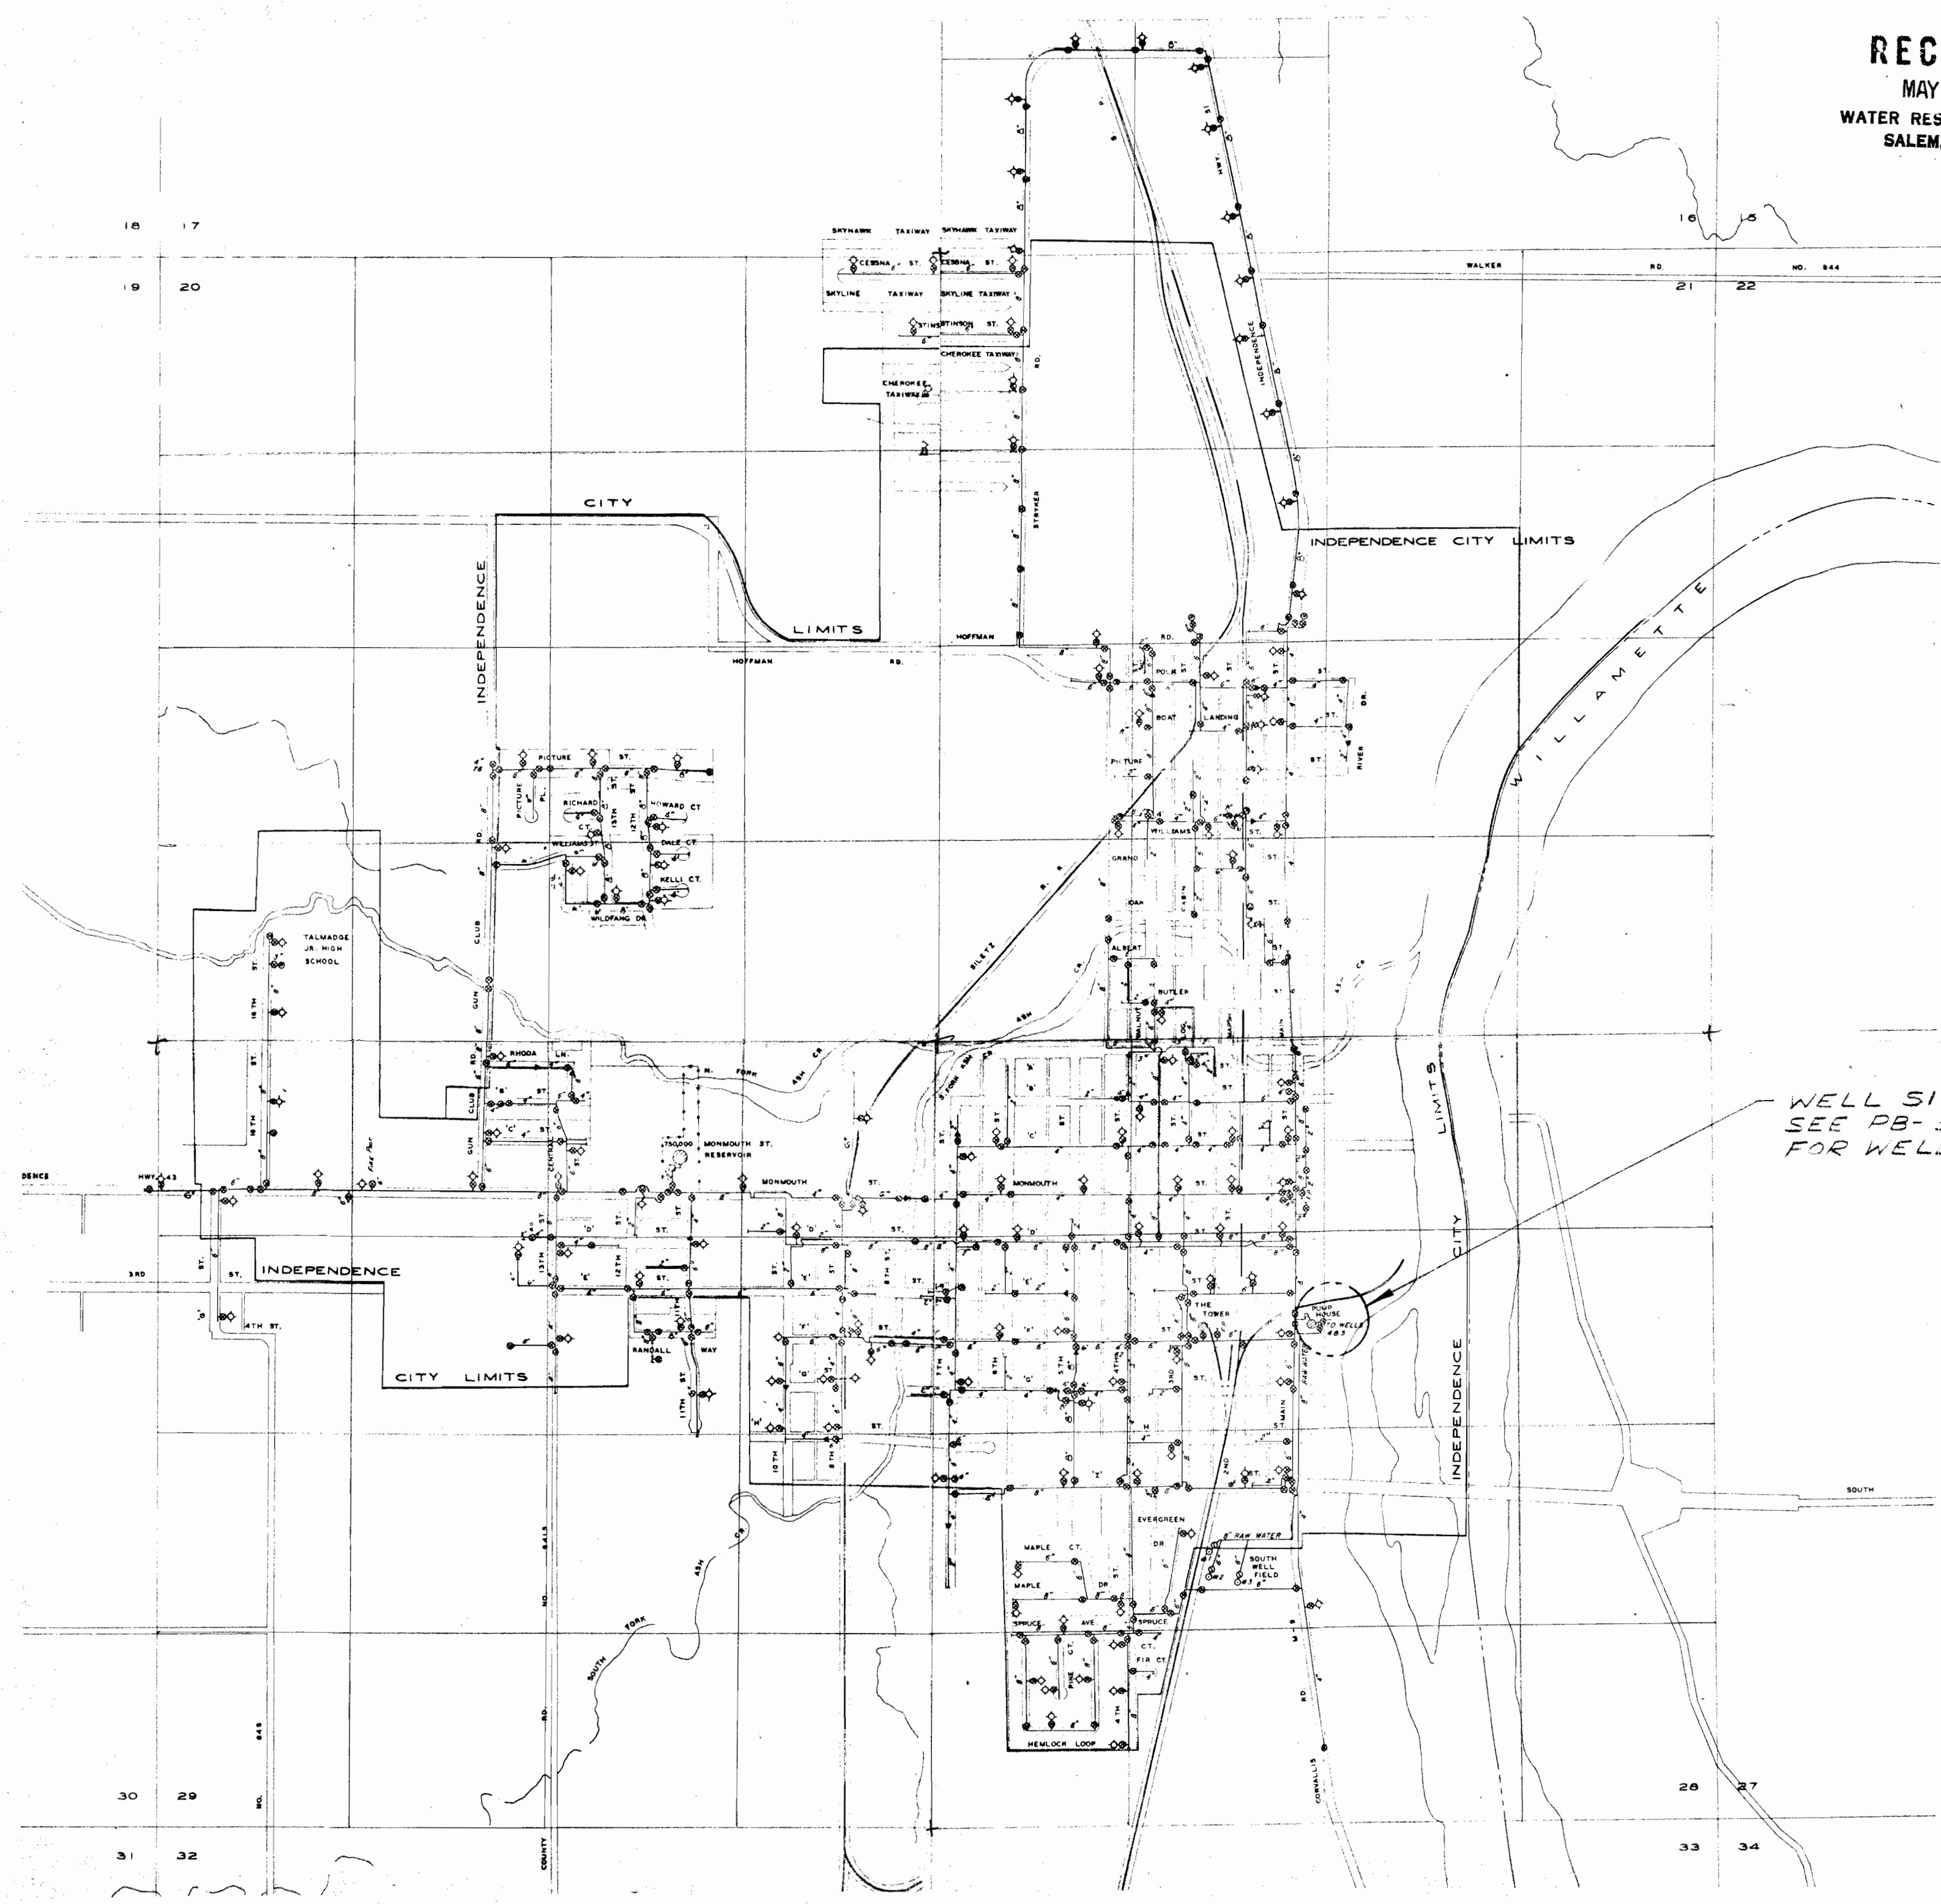

Application No. 9-11243
 Permit No. 610375

WELL SITE
 SEE PB-37493
 FOR WELL LOCATIONS

REVISION	ER	DATE	CH	APP	INDEPENDENCE, OREGON WATER DISTRIBUTION SYSTEM T.B.S., R.4 W., SEC. 20, 21, 28 & 29	PACIFIC POWER & LIGHT COMPANY PORTLAND, OREGON	SCALE: 1" = 300' SHEET OF	PD-37494	REV.
	BY	DATE	CH	APP					
CLASS	ER	DATE	CH	APP	DATE FEB 24, 1984 DES DR JAG TR CH APPROVED				
LOC.	CHIEF DESIGN ENG.								
	MGR. OF ENGRG. DES.								