






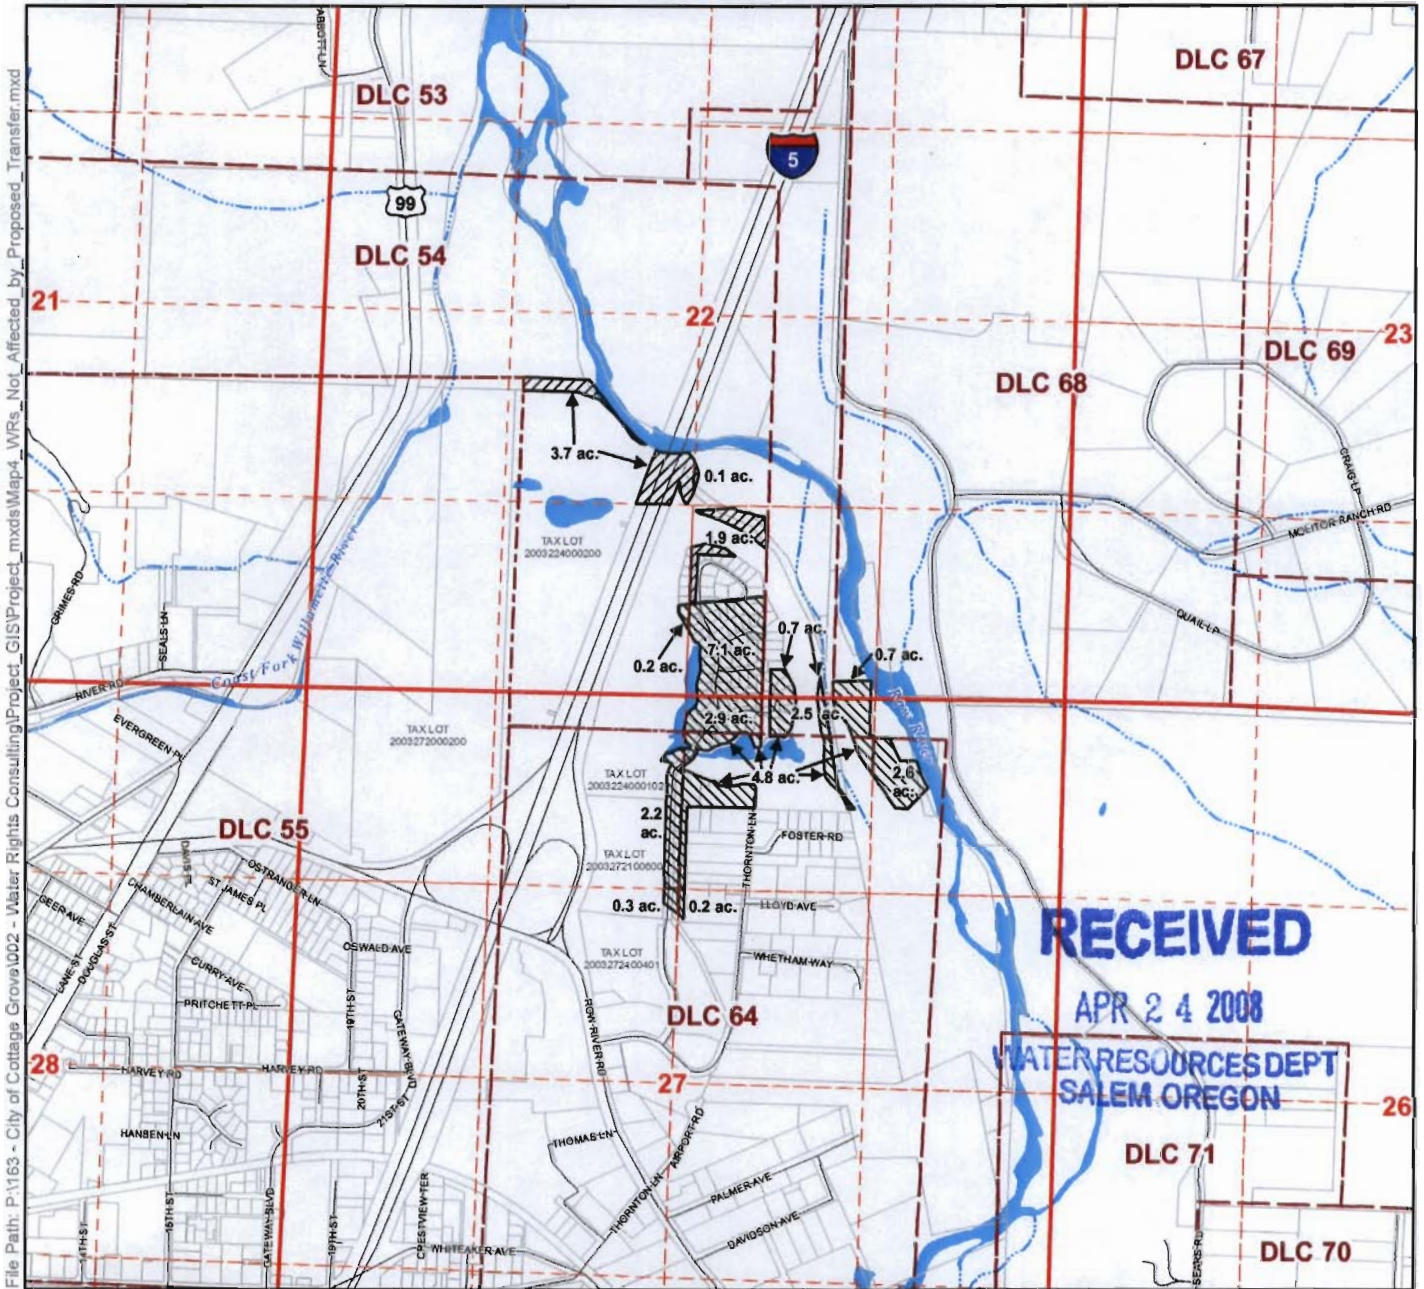


**Application for a Water Right Transfer**  
**Location of Parts of Water Rights Not Affected by the Proposed Transfer**  
**Certificates 19882 and 28340**  
**Township 20 South, Range 3 West (W.M.)**



**Legend**

**Remaining Water Rights**

-  Cert. 19882 (5.7 ac.)
-  Cert. 28340 (24.2 ac.)
-  Tax Lots
-  Roads
-  Waterbodies
-  Watercourses

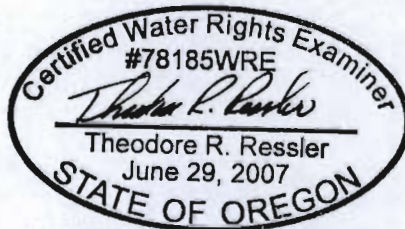

**EXPIRES: 12-31-2008**

**Map Information**

Projection: Oregon State Plane South Zone  
 Datum: North American Datum of 1983  
 Date: March 10, 2008  
 Prepared By: GSI Water Solutions, Inc.

**Data Sources**

OWRD, LCOG, Oregon Geospatial Data Clearinghouse

**Disclaimer**

This map was prepared for the purpose of identifying the location of a water right only and it is not intended to provide legal dimensions or location of property ownership lines.




**Scale**

0 330 660 1,320  
 1 inch equals 1,320 feet



T 10615

**Application for a Water Right Transfer  
Authorized Places of Use and Points of Diversion  
Certificates 19882 and 28340  
Township 20 South, Range 3 West (W.M.)**

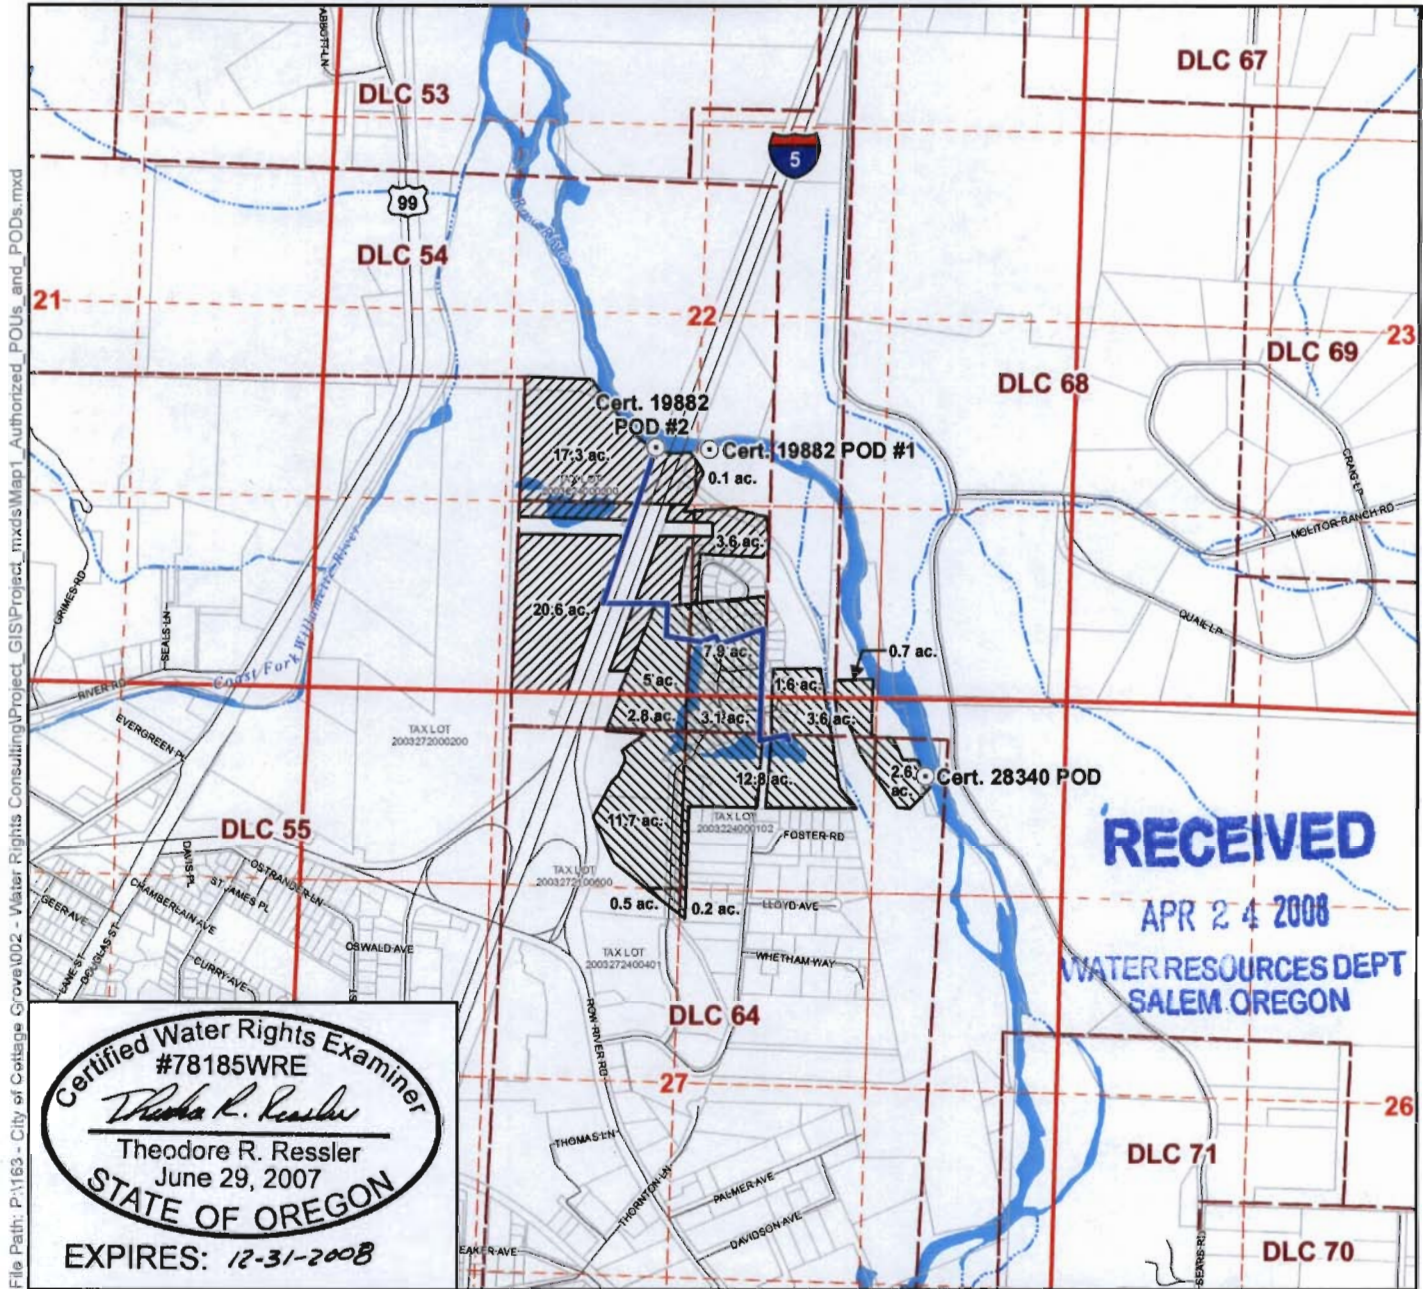

File Path: P:\163 - City of Cottage Grove\002 - Water Rights Consulting\Project\_GIS\Project\_mxd\Map1\_Authorized\_POUs\_and\_PODs.mxd

**Certified Water Rights Examiner**  
**#78185WRE**  
*Theodore R. Ressler*  
 Theodore R. Ressler  
 June 29, 2007  
**STATE OF OREGON**  
 EXPIRES: 12-31-2008

**Legend**

**Authorized Place of Use (POU)**

- Cert. 19882 (41.6 ac.)
- Cert. 28340 (52.5 ac.)
- Authorized Points of Diversion (POD)
- Existing Mainline
- Tax Lots
- Roads
- Waterbodies
- Watercourses


**POD Legal Descriptions**

- Cert. 19882 POD #1**  
As Stated On Certificate: Located in the NW1/4 SE1/4, as Projected on H.C. Veatch DLC 54, Section 22, Township 20 South, Range 3 West (W.M.)
- Cert. 19882 POD #2**  
As Stated On Certificate: Located in the NE1/4 SW1/4, as Projected on H.C. Veatch DLC 54, Section 22, Township 20 South, Range 3 West (W.M.)
- Cert. 28340 POD**  
As Stated On Certificate: Located in the NE1/4 NE1/4, as Projected Within Partin DLC 64, Section 27, Township 20 South, Range 3 West (W.M.)

**Map Information**  
 Projection: Oregon State Plane South Zone  
 Datum: North American Datum of 1983  
 Date: March 10, 2008  
 Prepared By: GSI Water Solutions, Inc.

**Data Sources**  
 OWRD, LCOG, Oregon Geospatial Data Clearinghouse

**Disclaimer**  
 This map was prepared for the purpose of identifying the location of a water right only and it is not intended to provide legal dimensions or location of property ownership lines.

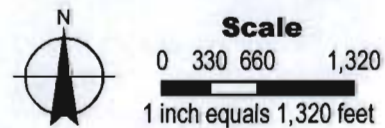

T 10615