

Water Right Transfer Map from C# 2038

T. 39 S., R. 5 W., W. M., JOSEPHINE COUNTY

Portions of Section 4


May 15, 2007

RECEIVED

MAY 29 2007



10397

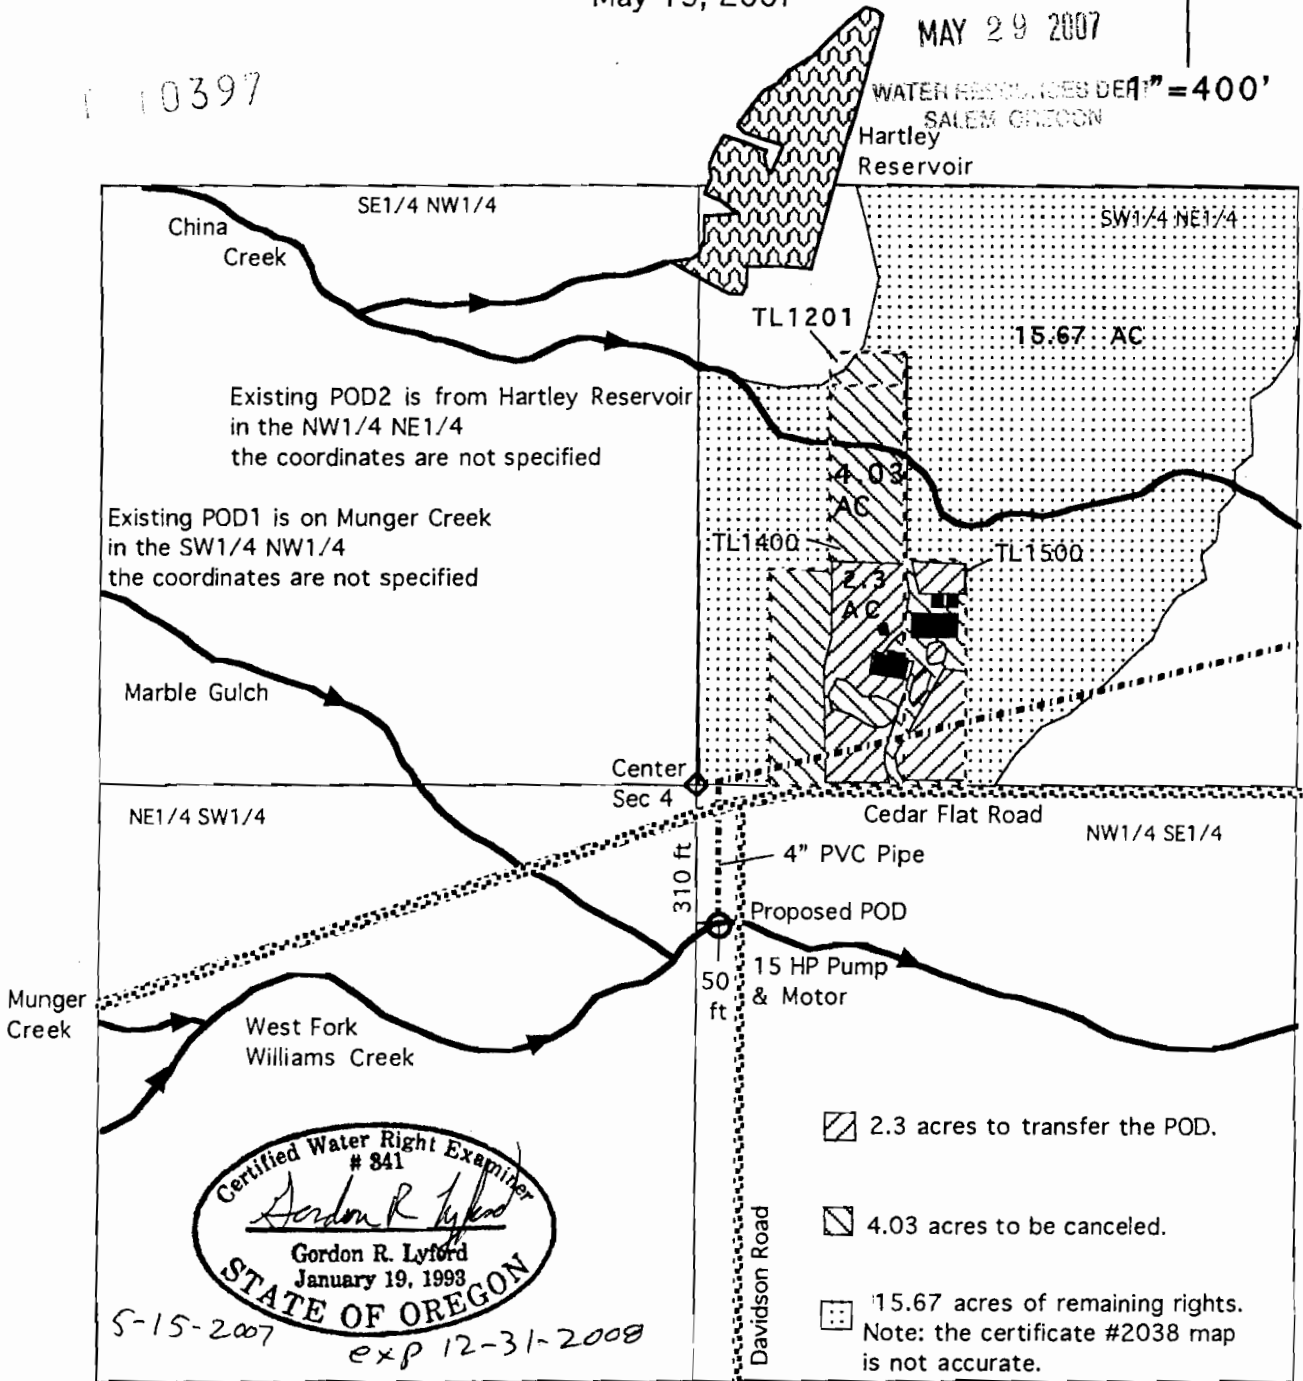

Certified Water Right Examiner
341
Gordon R. Lyford
Gordon R. Lyford
January 19, 1993
STATE OF OREGON

S-15-2007 exp 12-31-2008

Application S-3860, Permit S-2142, Certificate #2038 with a priority of August 18, 1914.

This map was drawn by Gordon R. Lyford for Otto C. Gaither, Patsy L. Busby-Gaither, and Ace Weston to support their Application for a Water Right Transfer to change the points of diversion from Munger Creek and Hartley Res. to the West Fork Williams Creek. Otto, Patsy, and Ace own tax lots 1201, 1400, and 1500.

This map was prepared for the purpose of identifying the location of water rights only and is not intended to provide legal dimensions or the location of property ownership lines.