


Water Right Transfer Map From Certificate #13831

T 38 S, R 8 W, WM, Josephine County

Portions of Sections 9, 10, and 11

June 20, 2009

6-20-2009
exp 12-31-2010

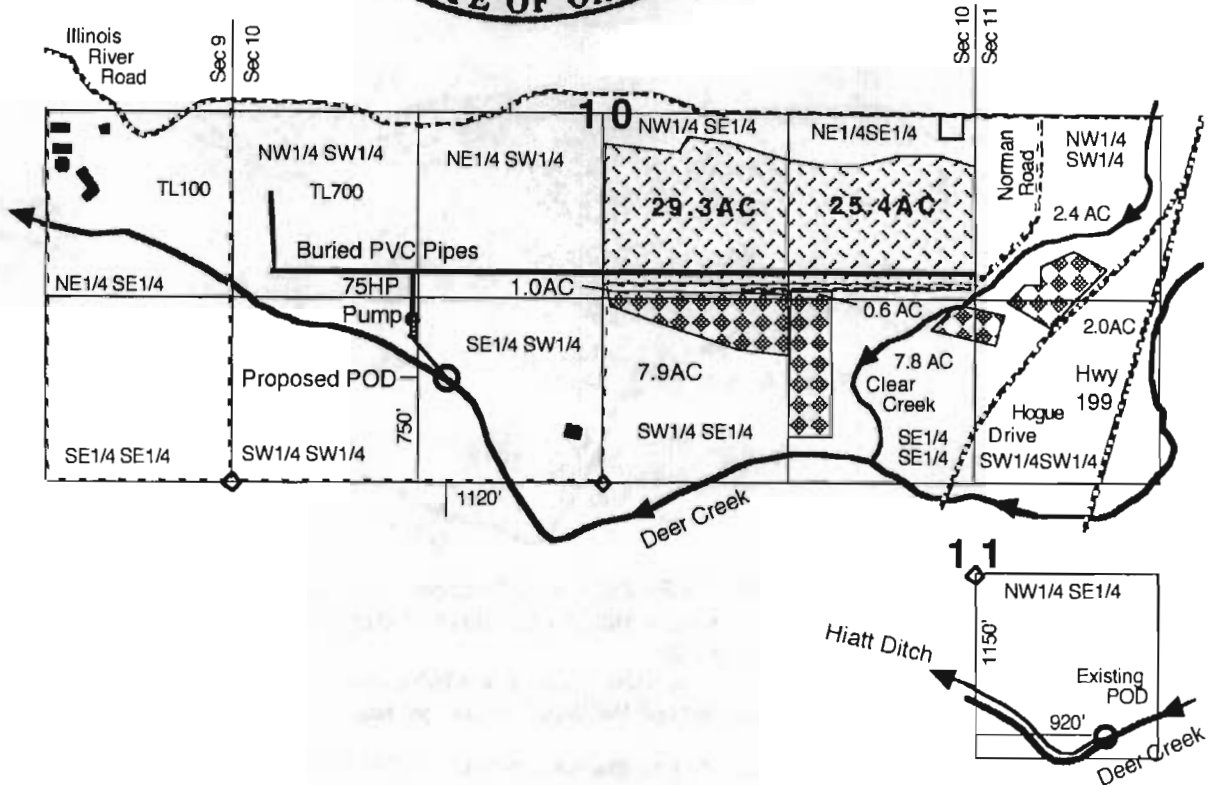

Illinois River Decree and Certificate #13831 with a priority of 1885 for irrigation at a rate of 1/50 cfs per acre from Deer Creek plus an additional 0.0104 cfs per acre with a priority of July 7, 1932.

- Points of Diversion (POD)
Proposed POD located 1120 feet West and 750 feet North from the S1/4 corner of Section 10.
Existing POD located 920 feet East and 1150 feet South from the Center of Section 11.
- ▨ 54.7 acres of irrigation rights under C #13831 proposed to change the POD.
- ▩ 21.7 acres of remaining irrigation rights under C #13831 not changing the POD.
- ▧ Streams and pond
- Buildings
- Roads

RECEIVED

JUN 25 2009

WATER RESOURCES DEPT
SALEM, OREGON

This map was drawn by Gordon R. Lyford for the Deer Creek Center to support their Water Right Transfer Application to change the POD of irrigation water from Deer Creek. The DCC owns tax lots 100 and 700.

This map was prepared for the purpose of identifying the location of water rights only and is not intended to provide legal dimensions or the location of property ownership lines.


Re-Visited Water Right Transfer Map From Certificate #19720
T 38 S, R 8 W, WM, Josephine County
Portions of Sections 9, 10, and 11

August 26, 2009

N
↑

1" = 1320'

8-26-2009
 Exp 12-31-2010

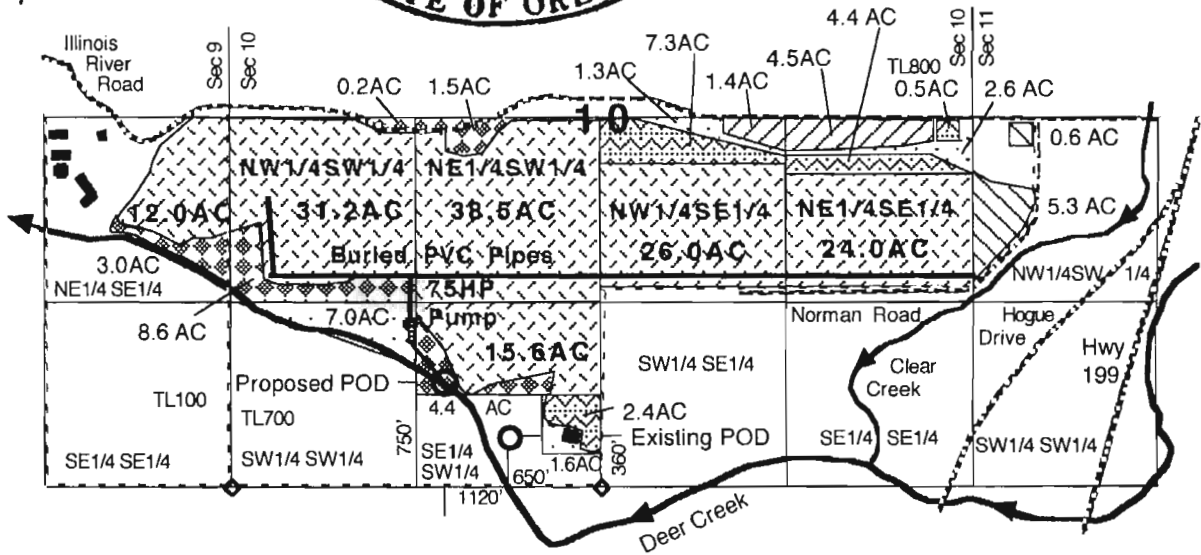

Application S-22760, Permit S-17867, and Certificate #19720 with a priority of August 15, 1947 for irrigation and supplemental irrigation at a rate of 1/50 cfs per acre from Deer Creek.

- Points of Diversion (POD)
 Proposed POD is located 1120 feet West and 750 feet North from the S1/4 corner of Section 10.
 Existing POD is located 650 feet West and 360 feet North from the S1/4 corner of Section 10.
- 5.9 acres of existing primary irrigation rights under C #19720 proposed to change the POU and POD.
- 5.9 acres proposed for primary irrigation rights by the transfer.
- 14.6 acres of primary irrigation rights under C #19720 proposed to change the POD.
- 147.3 acres of supplemental irrigation rights under C #19720 proposed to change the POD.
- 12.5 acres of abandoned primary irrigation rights under C #19720 to cancel.
- 17.7 acres of abandoned supplemental irrigation rights under C #19720 to cancel.
- Streams and pond
- Buildings
- Roads

RECEIVED

AUG 31 2009

**WATER RESOURCES DEPT
 SALEM, OREGON**

This map was drawn by Gordon R. Lyford for the Deer Creek Center to support their Water Right Transfer Application to change the POU and POD of irrigation and supplemental irrigation water from Deer Creek. The DCC owns tax lots 100 and 700.

This map was prepared for the purpose of identifying the location of water rights only and is not intended to provide legal dimensions or the location of property ownership lines.