


SKYRIDGE ADDITION

Township 18S, Range 5W, W.M., Section 25
 Water Rights Application Number G10364
 Permit Number G-9414
 Permit Amendment Transfer Number T9754

Maps 18052531, 18052532, 18052541 and 18052542
 Lane County, Oregon. August 15, 2009

Area of Use			
Section	¼	¼	Irrigation
25	NW	SW	2 acres
	NE	SW	16 acres
	NW	SE	4.5 acres
	NE	SE	5.3 acres
TOTAL AREA IRRIGATED			27.8 ACRES

WELL (POA) COORDINATES	
Well #1	285 ft S and 148.6 ft E of the W 1/4 corner of Section 25
Well #2	1,136 ft W and 867.2 ft S of the E 1/4 corner of Section 25
Well #4	1,208 ft W and 869.9 ft S of the E 1/4 corner of Section 25

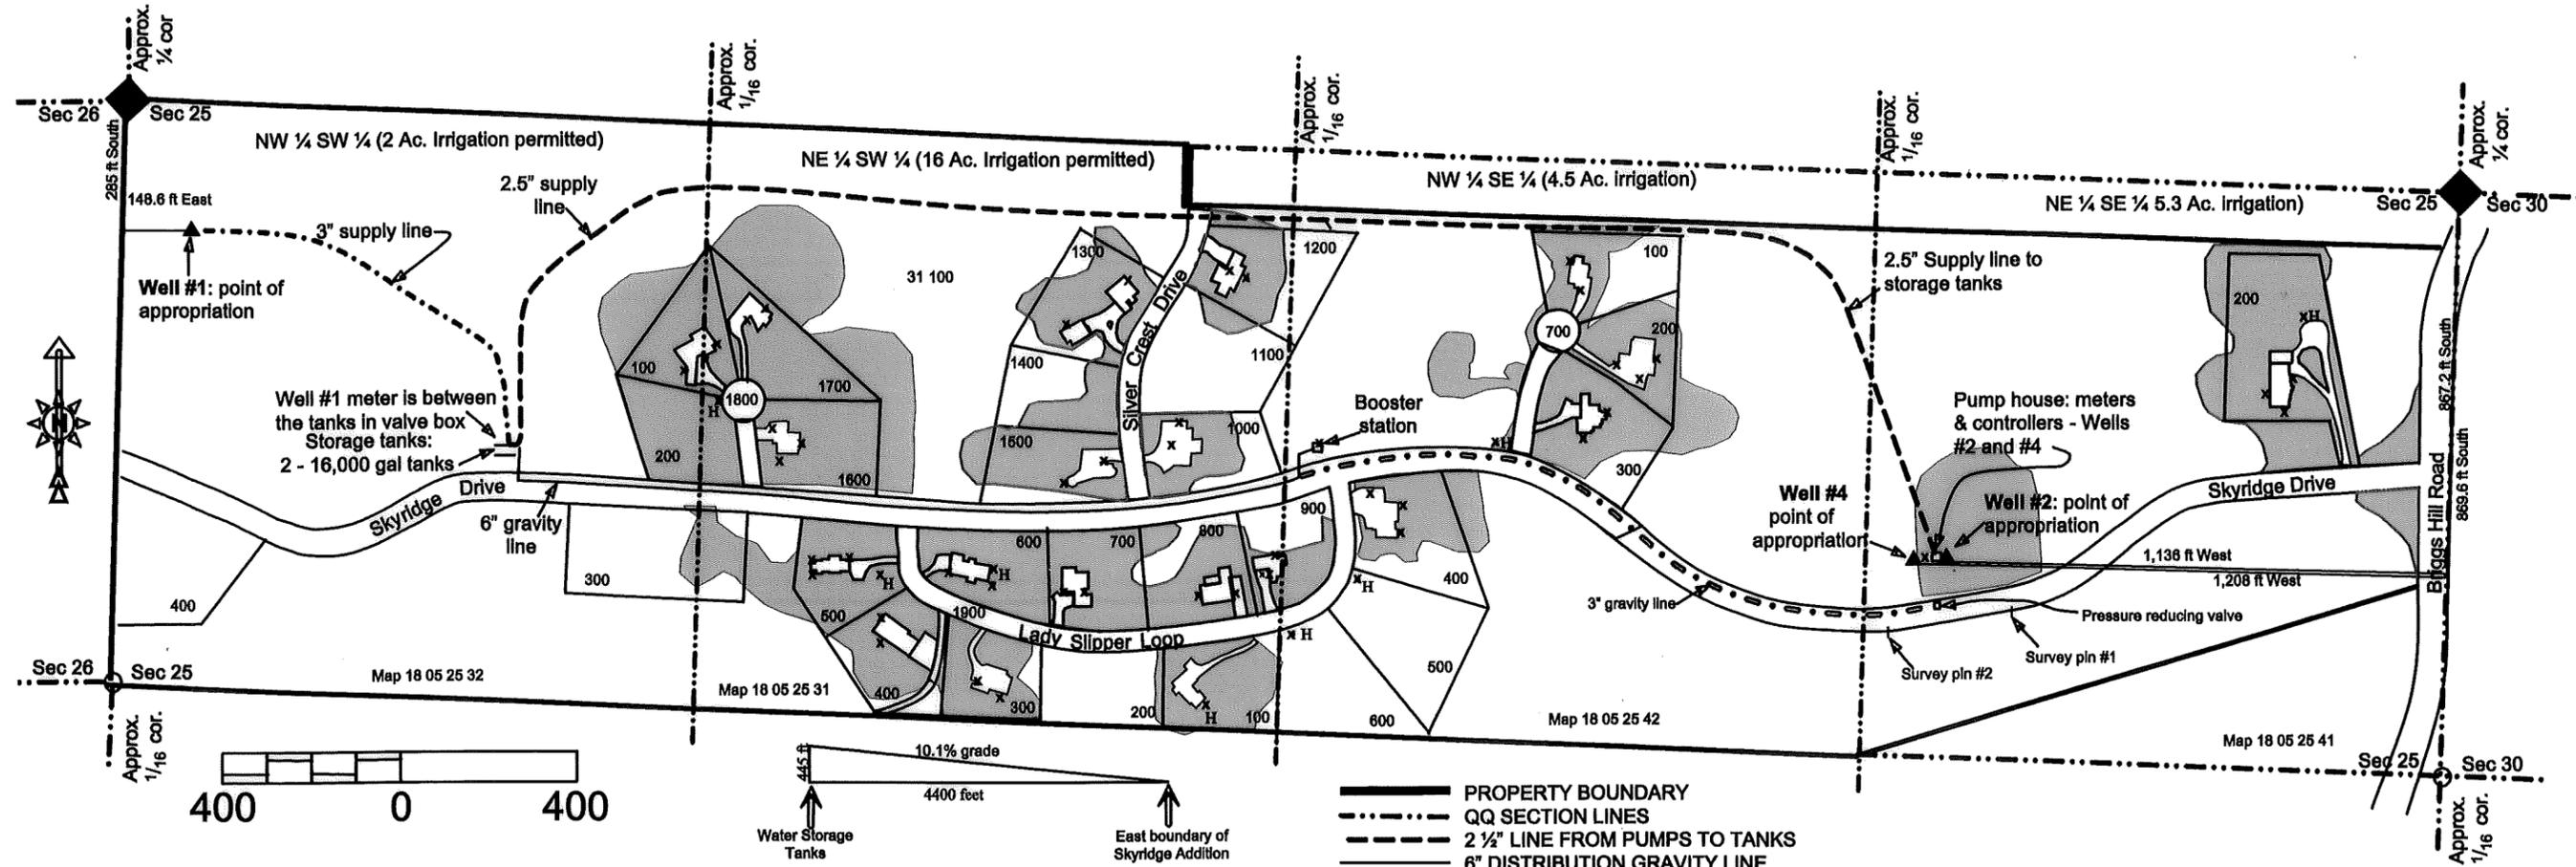

Base mapping is derived directly from official Lane County Tax Maps and the registered Lane County plat map of Skyridge Addition. This map has been prepared for the sole purpose of identifying the requested water right location. There is no intent by EGR & Associates, Inc. to verify the accuracy of this map or to provide dimensions or locations of property ownership lines. Survey corners are thus close approximations.



- Irrigated Areas
- ▲ Location of Diversion Point
- ◆ Quarter Sections

Attachment # 8

EGR & Associates, Inc.
 Engineers, Geologists and Surveyors

2535B Prairie Road Eugene, Oregon 97402 (541) 688-8322 Fax (541) 688-8087

EXPIRATION DATE: 12/31/10