


T. 38 S., R. 3 W., W.M.

RECEIVED

JAN 15 1999

WATER RESOURCES DEPT.
SALEM, OREGON

DIVERSION IS 1160
FEET NORTH AND
415 FEET WEST
OF THE C-W 1/16 COR.
OF SECTION 16.

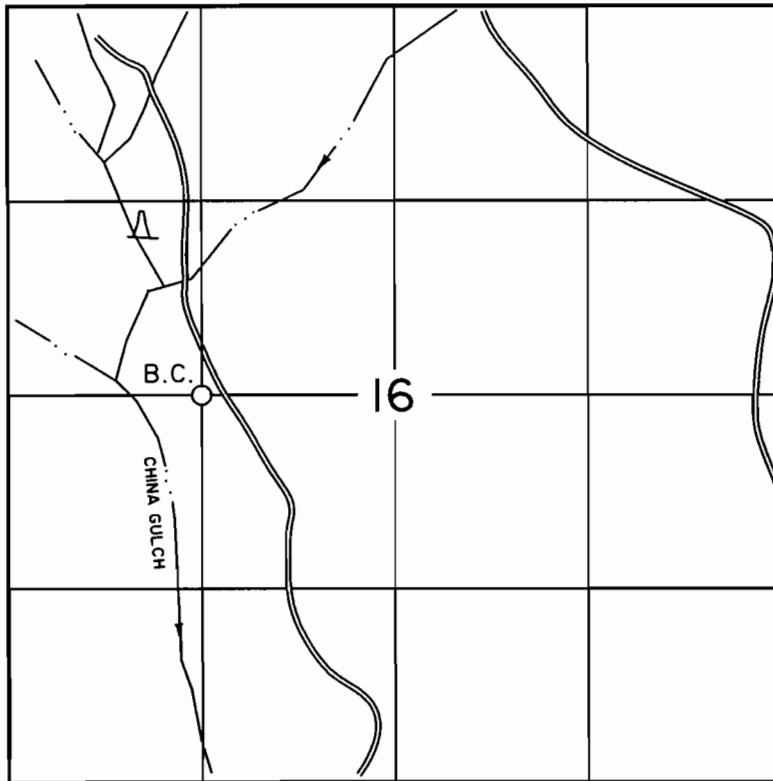

1" = 1320'

APPLICATION MAP
FOR
CHINA GULCH RESERVOIR

IN NAME OF
UNITED STATES BUREAU OF LAND MANAGEMENT

APPLICATION NO. S-83932

PERMIT NO.

THE PURPOSE OF THIS MAP IS FOR IDENTIFYING THE LOCATION OF THE WATER RIGHT ONLY AND IS NOT INTENDED TO PROVIDE LEGAL DIMENSIONS OR LOCATION OF PROPERTY OWNERSHIP LINES.

U.S. BUREAU OF LAND MANAGEMENT-OSO
BRANCH OF GEOGRAPHIC SCIENCES

DWG: CHINA




U.S. BUREAU OF LAND MANAGEMENT
MEDFORD DISTRICT OFFICE
3040 BIDDLE ROAD
MEDFORD, OREGON 97504

RECEIVED

JAN 15 1999

WATER RESOURCES DEPT.
SALEM, OREGON

T37S R03W
Section 31

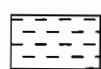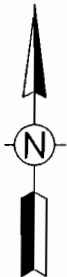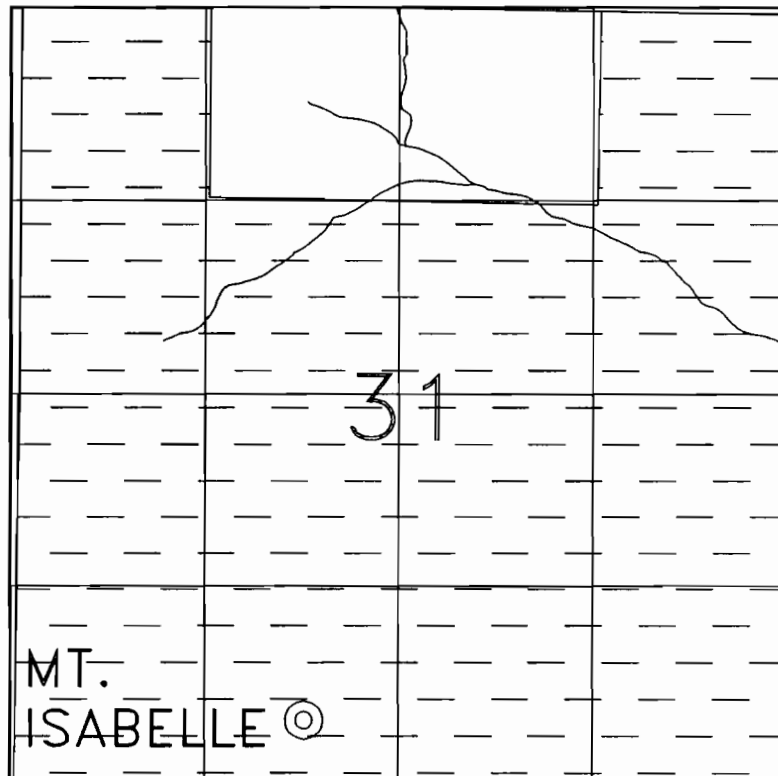

Place of use for
China Gulch Reservoir

0






1 Mile

RECEIVED

JAN 15 1999

WATER RESOURCES DEPT
SALEM, OREGON

T38S R03W
Section 4

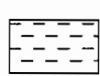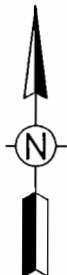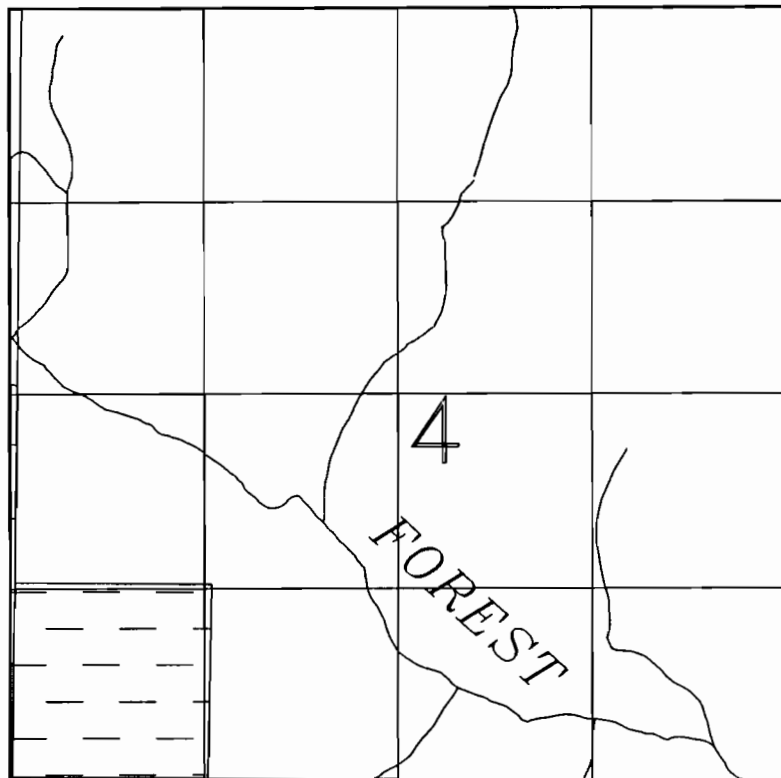

Place of use for
China Gulch Reservoir

0





1 Mile

RECEIVED

JAN 15 1999

WATER RESOURCES DEPT.
SALEM, OREGON

T38S R03W
Section 5

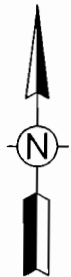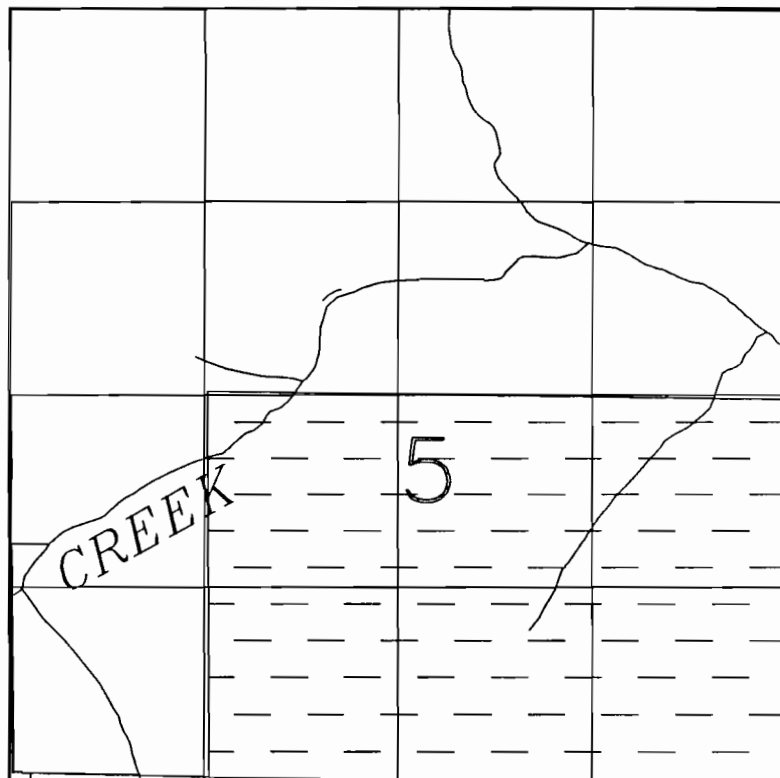

 Place of use for
China Gulch Reservoir






RECEIVED

JAN 15 1999

WATER RESOURCES DEPT.
SALEM, OREGON

T38S R03W
Section 6

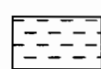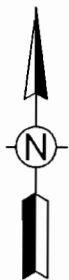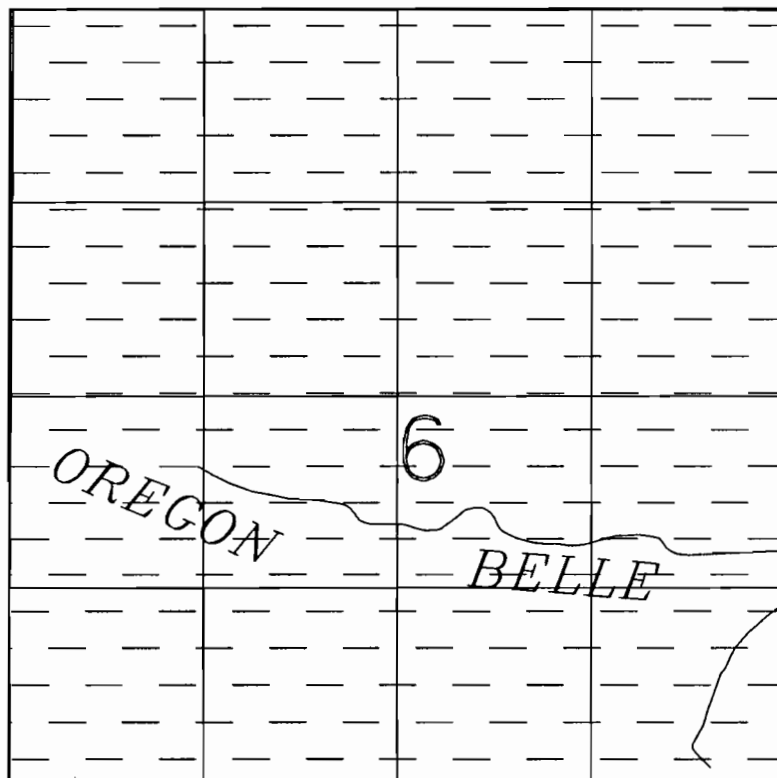

Place of use for
China Gulch Reservoir

0





1 Mile

RECEIVED

JAN 15 1999

WATER RESOURCES DEPT.
SALEM, OREGON

T38S R03W
Section 7

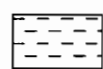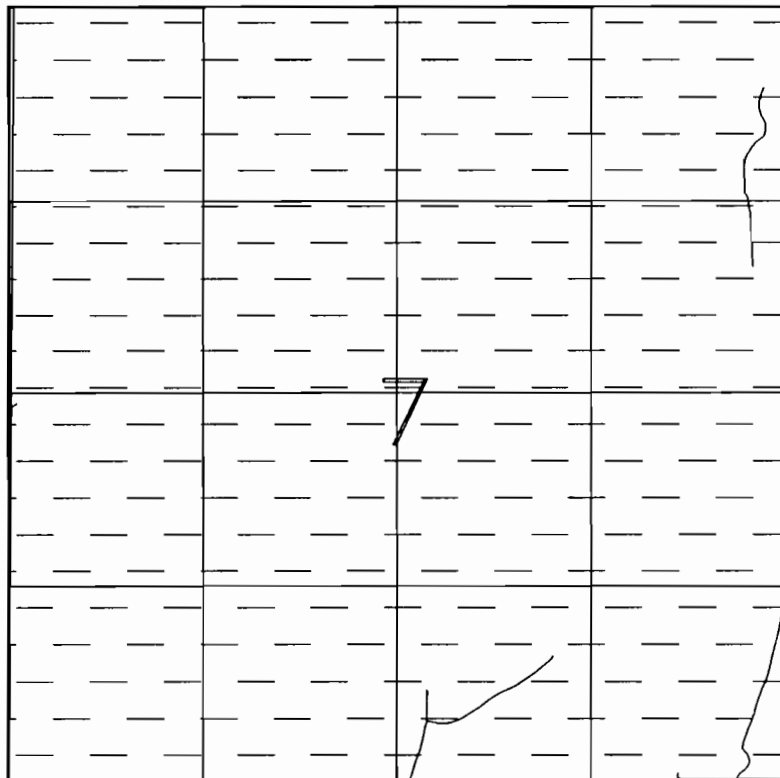

Place of use for
China Gulch Reservoir

0






1 Mile

RECEIVED

JAN 15 1999

WATER RESOURCES DEPT.
SALEM, OREGON

T38S R03W
Section 8

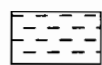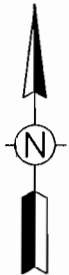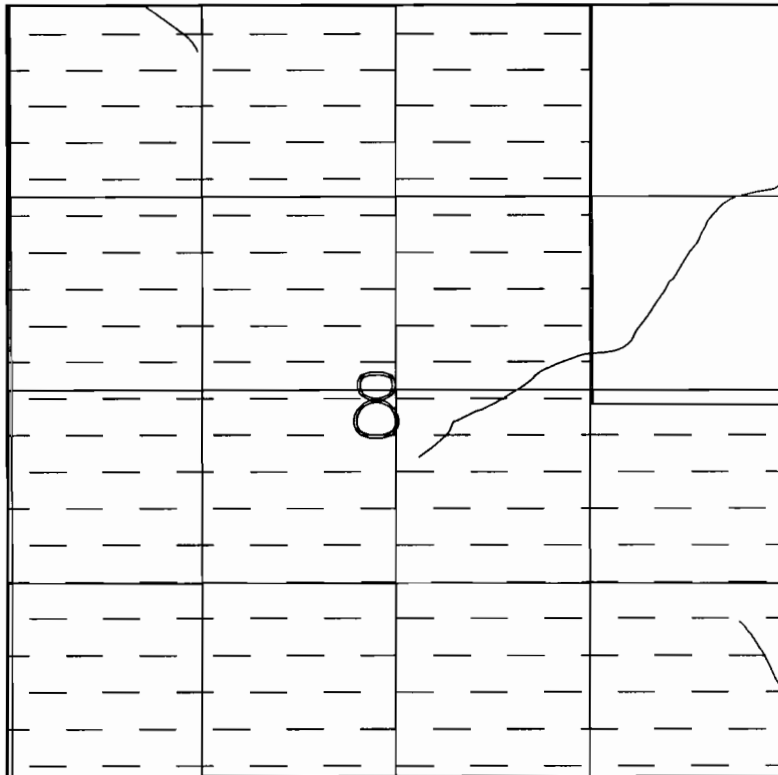

Place of use for
China Gulch Reservoir

0






1 Mile

RECEIVED

JAN 15 1999

WATER RESOURCES DEPT.
SALEM, OREGON

T38S R03W
Section 9

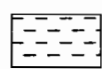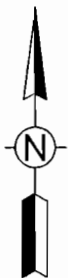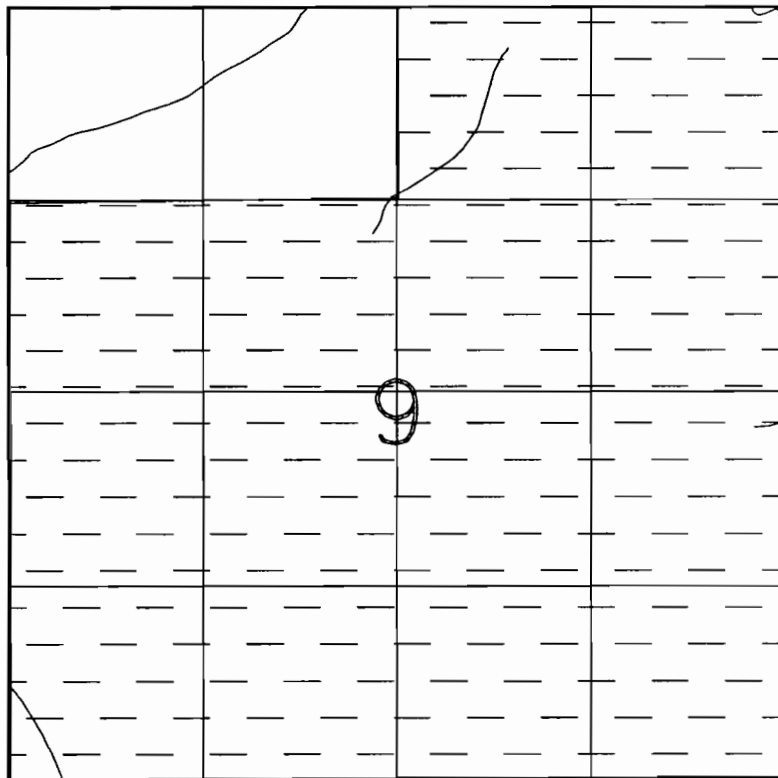

Place of use for
China Gulch Reservoir

0





1 Mile

RECEIVED

JAN 15 1999

WATER RESOURCES DEPT.
SALEM, OREGON

T38S R03W
Section 10

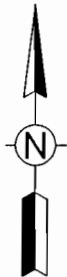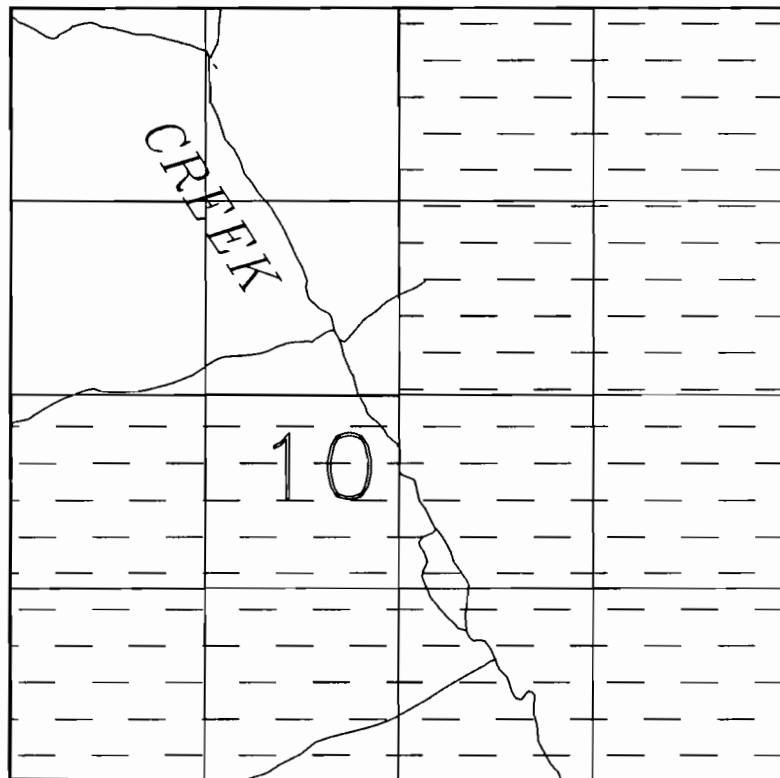

 Place of use for
China Gulch Reservoir





RECEIVED

JAN 15 1999

WATER RESOURCES DEPT.
SALEM, OREGON

T38S R03W
Section 15

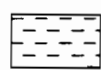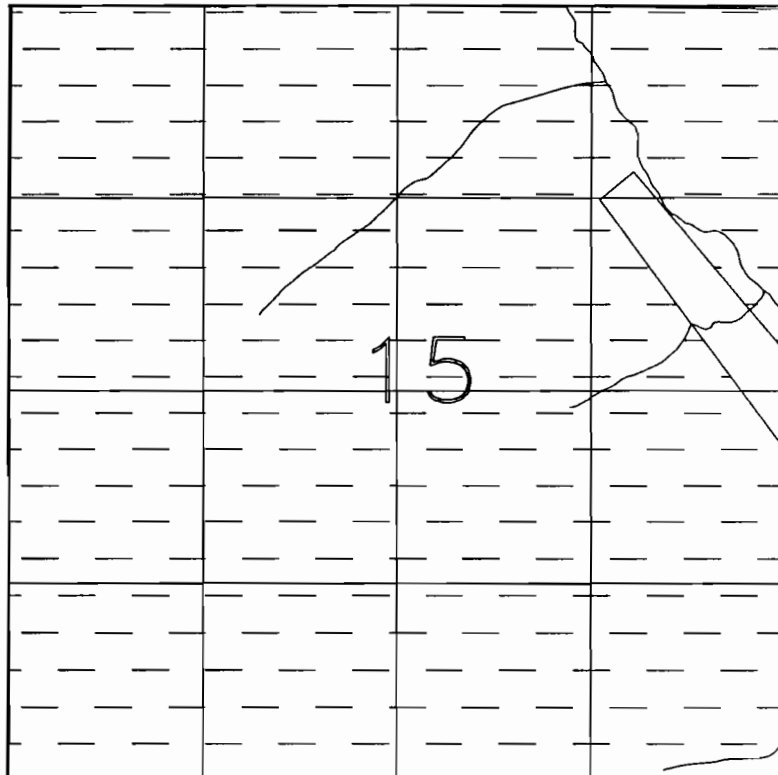

Place of use for
China Gulch Reservoir

0





1 Mile

RECEIVED

JAN 15 1999

WATER RESOURCES DEPT.
SALEM, OREGON

T38S R03W
Section 16

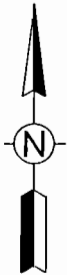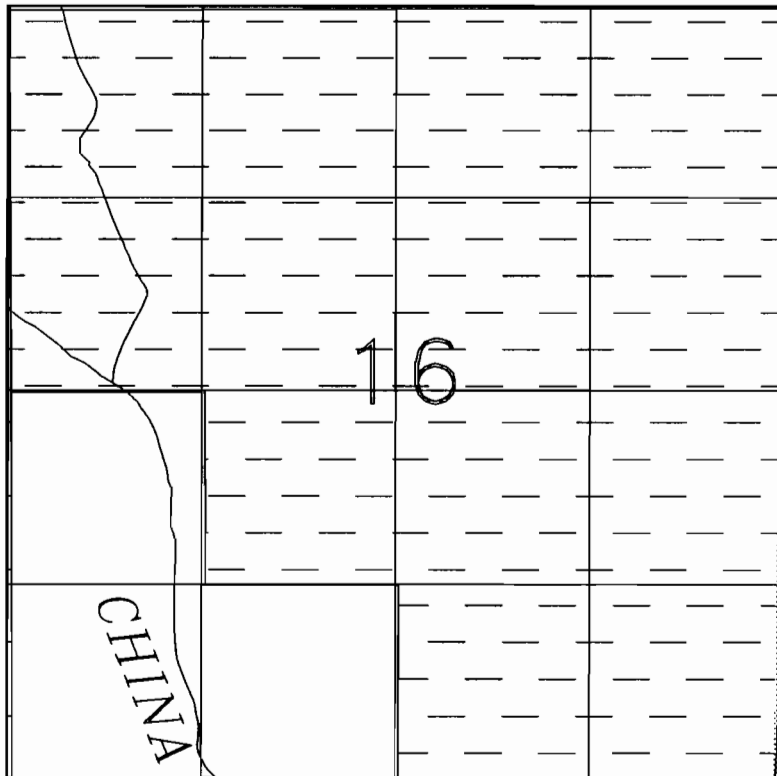

Place of use for
China Gulch Reservoir

0






1 Mile

RECEIVED

JAN 15 1999

WATER RESOURCES DEPT.
SALEM, OREGON

T38S R03W
Section 17

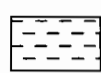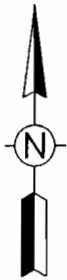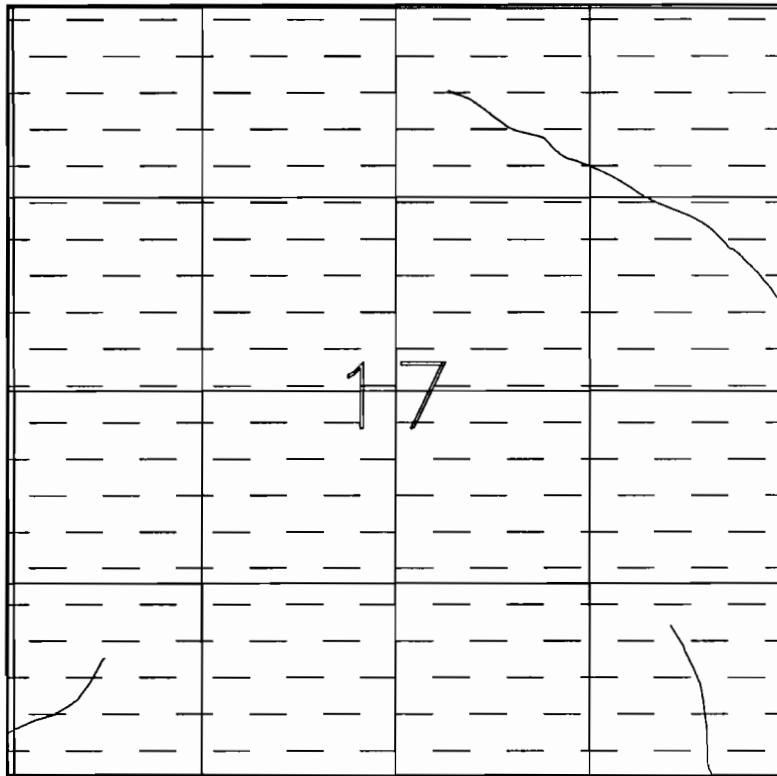

Place of use for
China Gulch Reservoir

0





1 Mile

RECEIVED

JAN 15 1999

WATER RESOURCES DEPT.
SALEM, OREGON

T38S R03W
Section 18

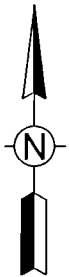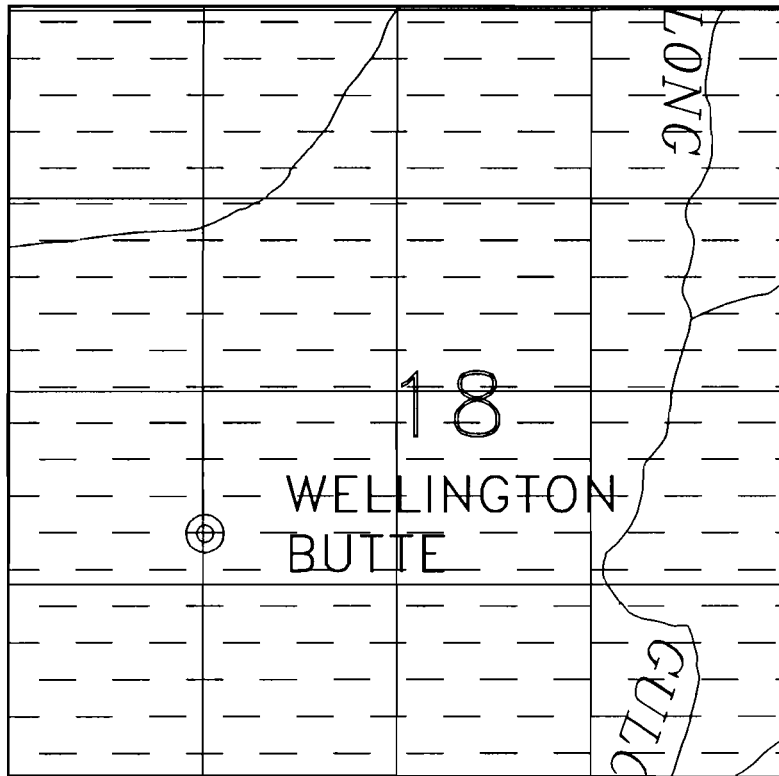

Place of use for
China Gulch Reservoir

0





1 Mile

RECEIVED

JAN 15 1999

WATER RESOURCES DEPT.
SALEM, OREGON

T38S R03W
Section 19

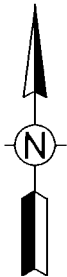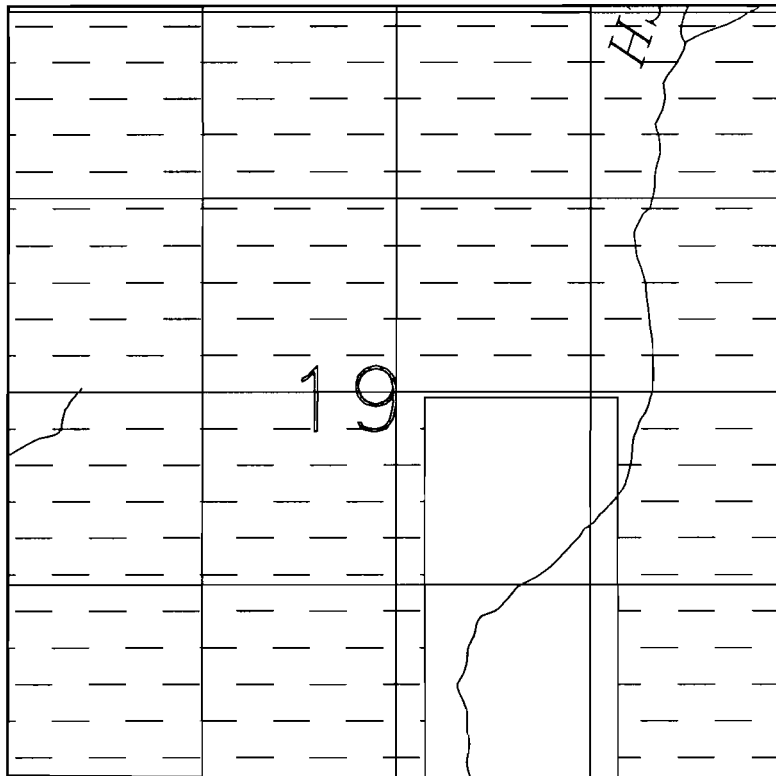

Place of use for
China Gulch Reservoir

0






1 Mile

RECEIVED

JAN 15 1999

WATER RESOURCES DEPT.
SALEM, OREGON

T38S R03W
Section 20

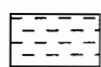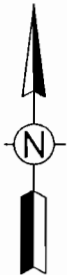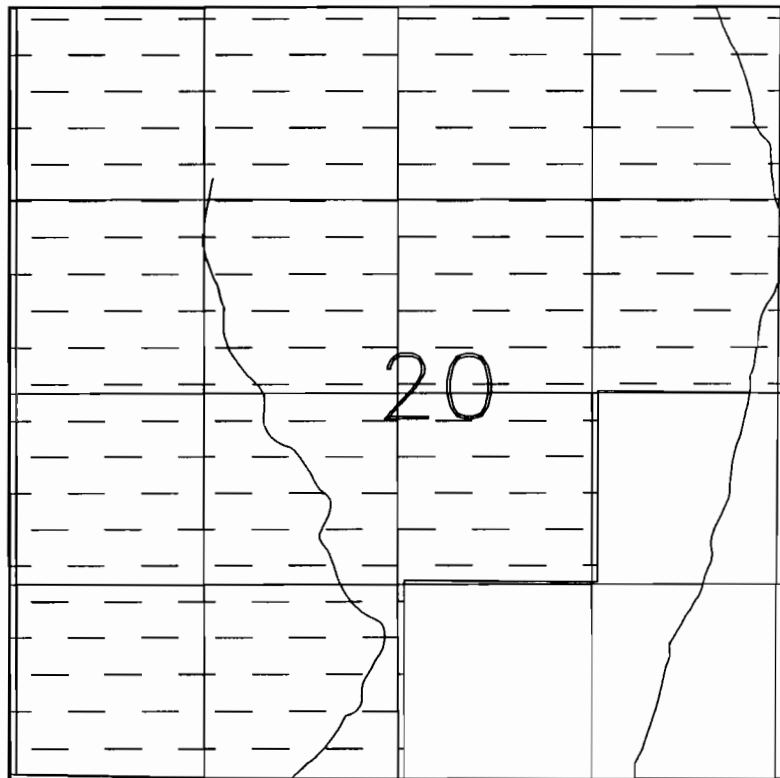

Place of use for
China Gulch Reservoir

0






1 Mile

RECEIVED

JAN 15 1999

WATER RESOURCES DEPT.
SALEM, OREGON

T38S R03W
Section 21

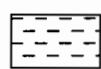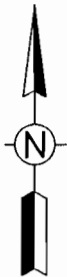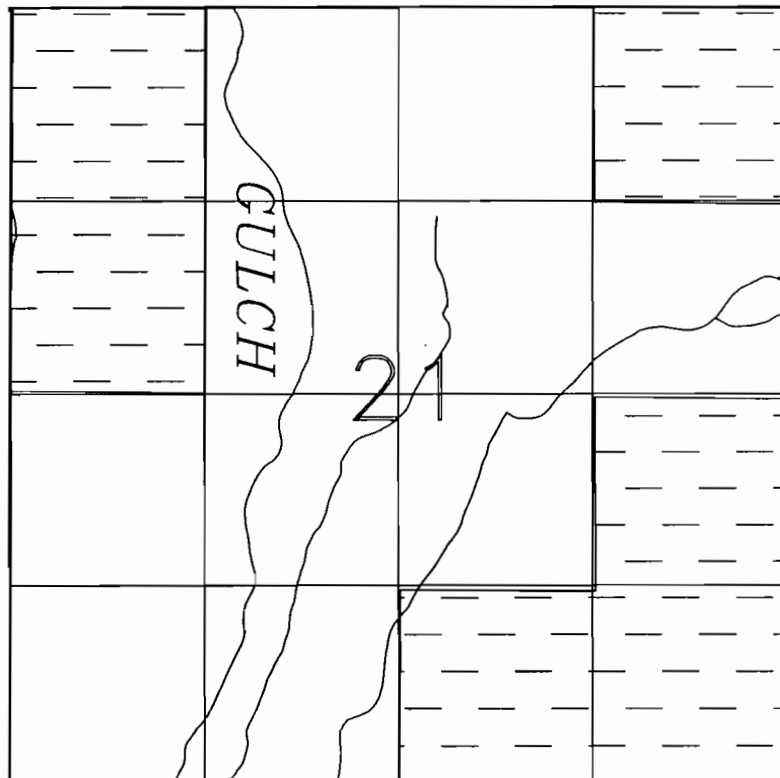

Place of use for
China Gulch Reservoir

0





1 Mile

RECEIVED

JAN 15 1999

WATER RESOURCES DEPT.
SALEM, OREGON

T38S R03W
Section 22

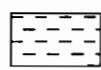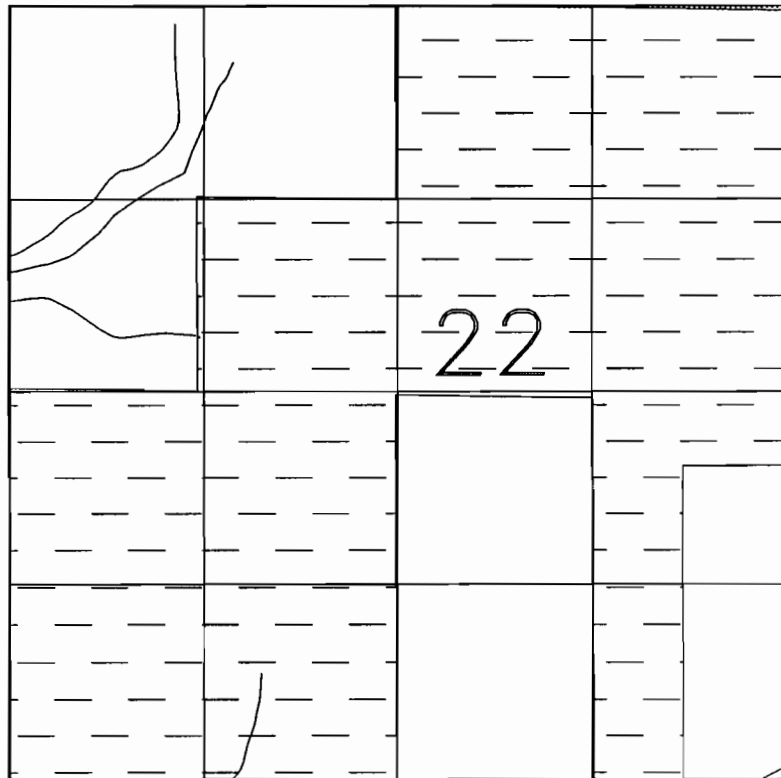

Place of use for
China Gulch Reservoir

0






1 Mile

RECEIVED

JAN 15 1999

WATER RESOURCES DEPT.
SALEM, OREGON

T38S R03W
Section 23

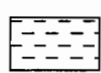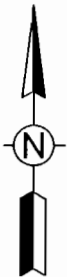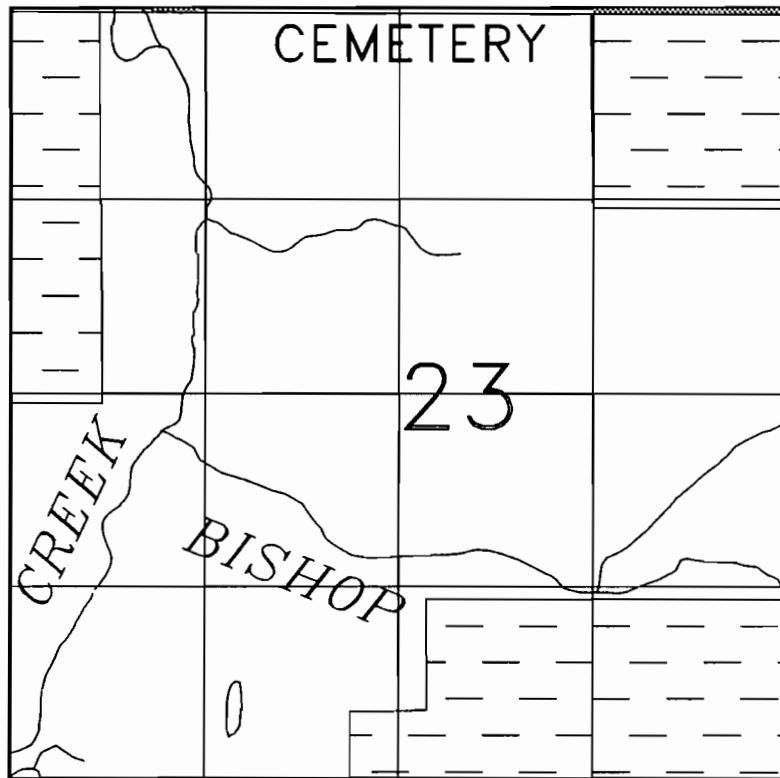

Place of use for
China Gulch Reservoir

0





1 Mile

RECEIVED

JAN 15 1999

WATER RESOURCES DEPT.
SALEM, OREGON

T38S R03W
Section 24

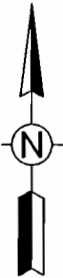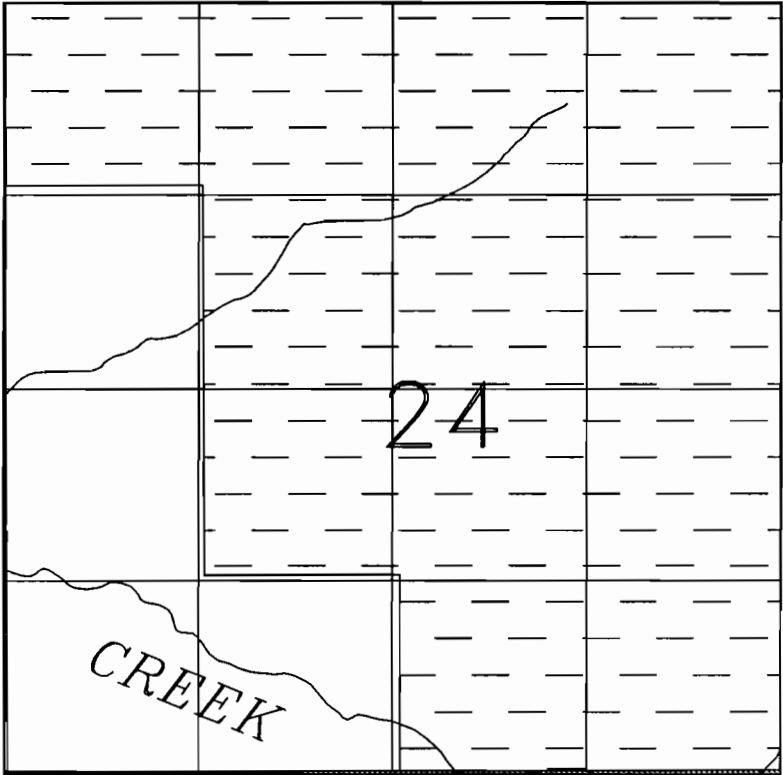

Place of use for
China Gulch Reservoir

0





1 Mile

RECEIVED

JAN 15 1999

WATER RESOURCES DEPT.
SALEM, OREGON

T38S R03W
Section 25

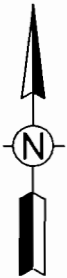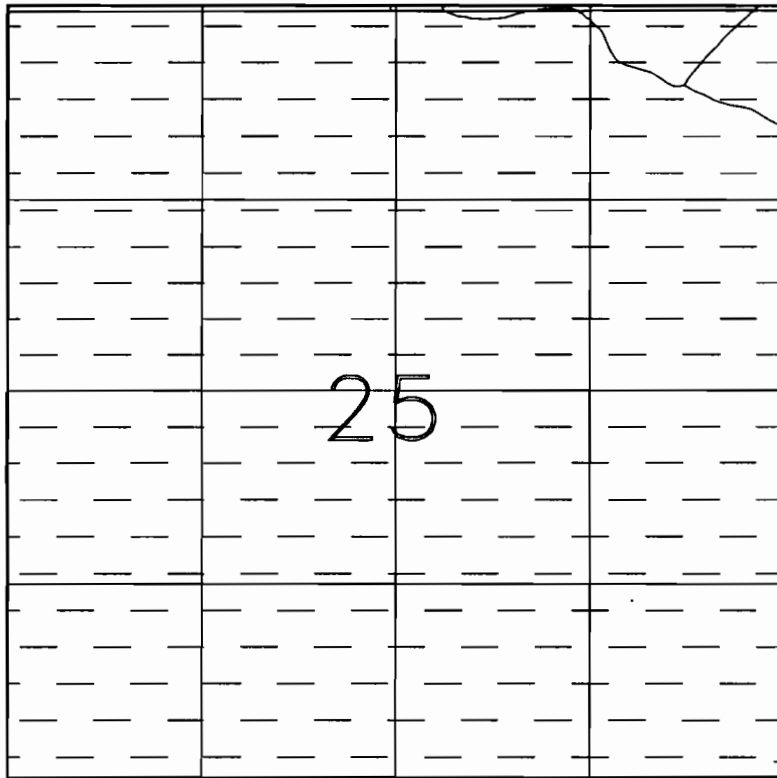

Place of use for
China Gulch Reservoir

0





1 Mile

RECEIVED

JAN 15 1999

WATER RESOURCES DEPT.
SALEM, OREGON

T38S R03W
Section 26

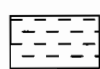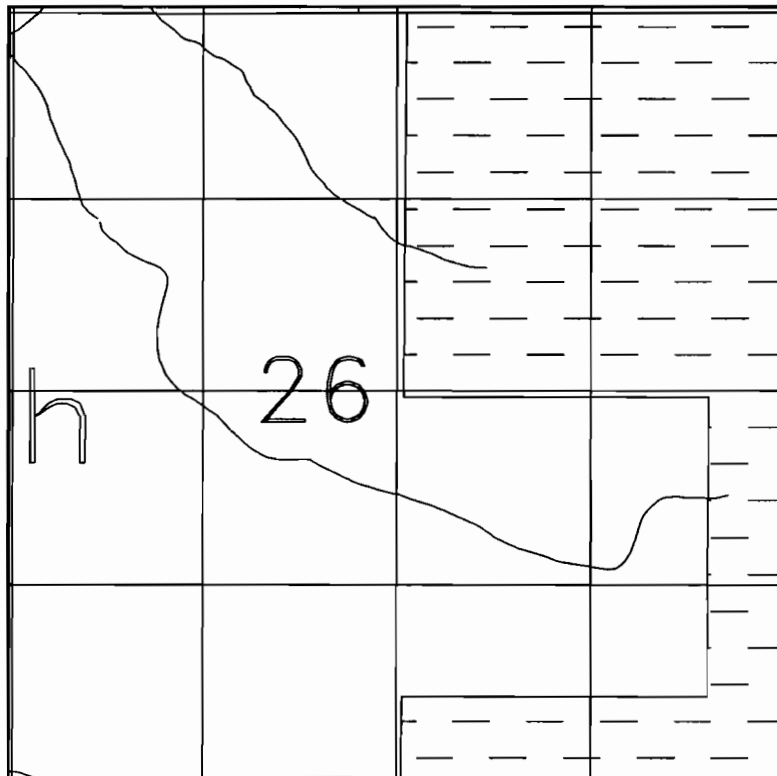

Place of use for
China Gulch Reservoir

0




1 Mile

RECEIVED

JAN 15 1999

WATER RESOURCES DEPT.
SALEM, OREGON

T38S R03W
Section 35

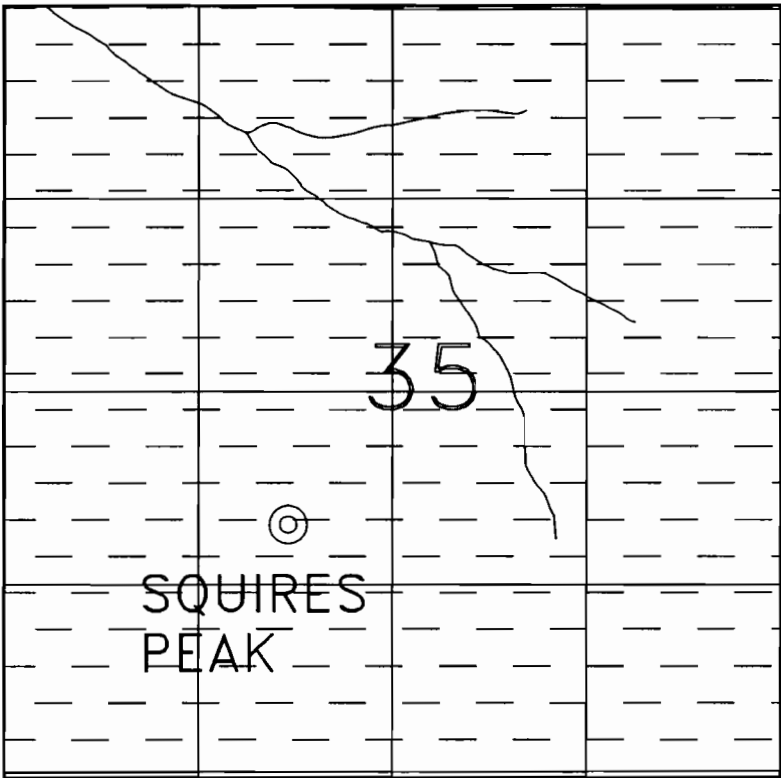

 Place of use for
China Gulch Reservoir




RECEIVED

JAN 15 1999

WATER RESOURCES DEPT.
SALEM, OREGON

T38S R03W
Section 36

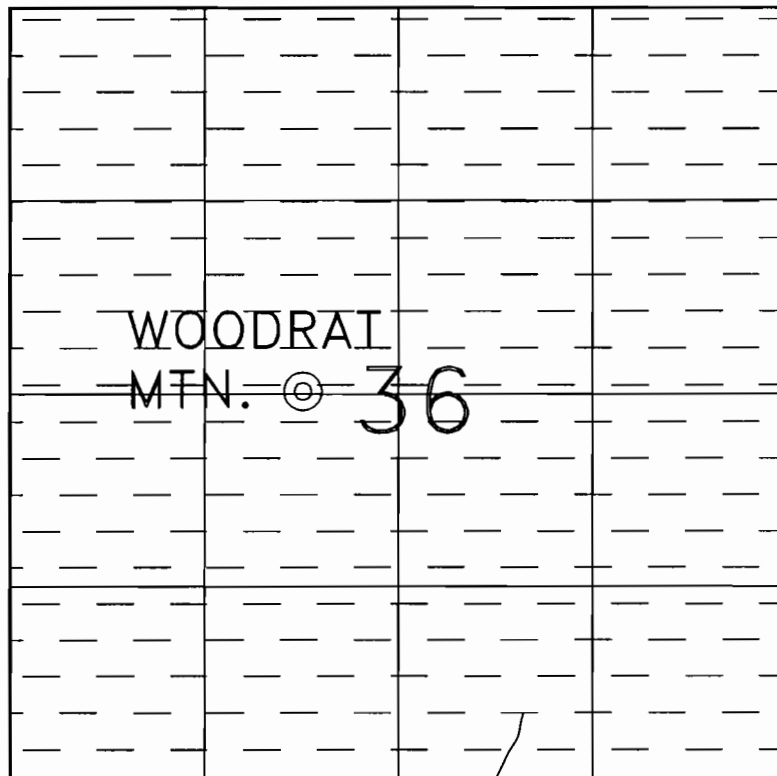

Place of use for
China Gulch Reservoir

0



1 Mile