


MAP

Accompanying application of A. P. SMITH of Medford Jackson County Oregon. for permit to store waters in Hobart Lake, Jackson County, Oregon for the purpose of propagation of Fur bearing animals.

August 1926.

Tp 40.5. R. 3. E. W. M.

SW 1/4 SW 1/4 Sec 9

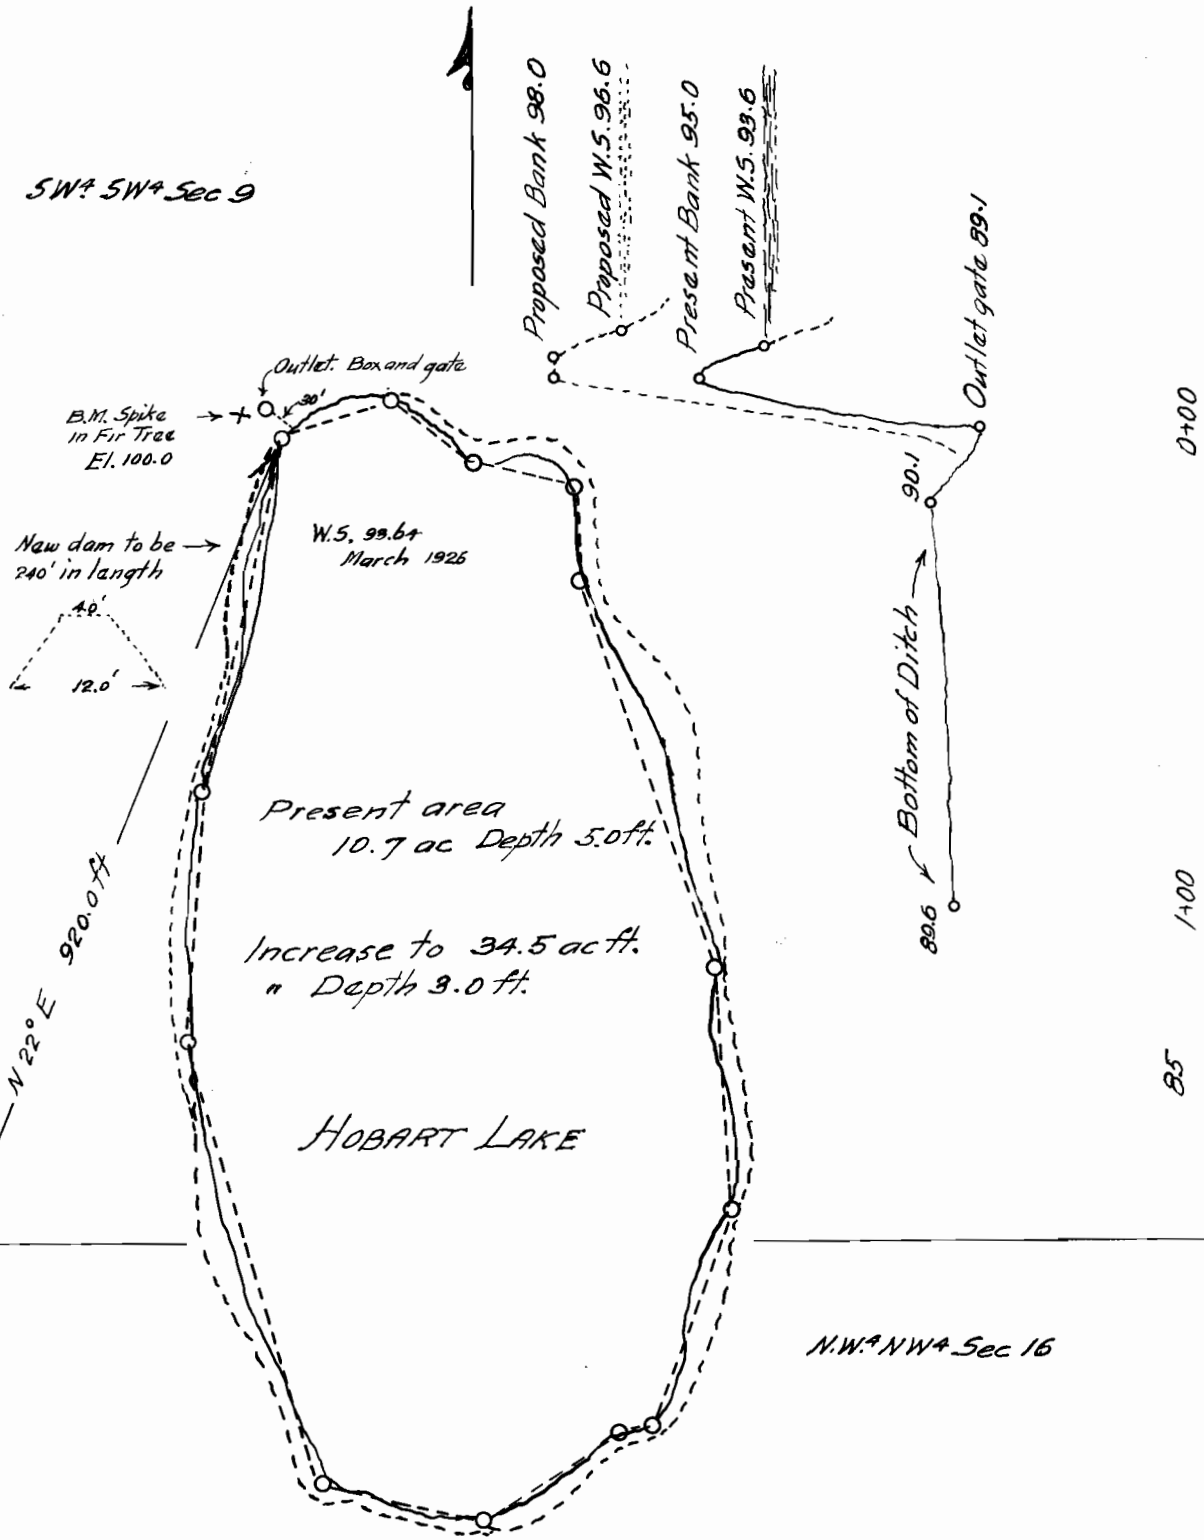

8 9  
17 15

N.W. 1/4 N.W. 1/4 Sec 16

Map made from survey from notes taken in the field by C. Z. Boyden Dep. County surveyor. The plat correctly showing location of Lake and area of same compiled by.

Fred N. Cummings. C.E.

Appl. No. 10654  
Per. No. R585