


# Zell Ditch

POD

1 inch = 200 feet


Legend : Zell Ditch route —

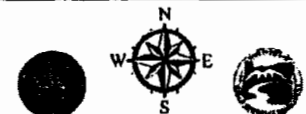

This product is for informational purposes and may not have been prepared for, or be suitable for legal, engineering, or surveying purposes. Users of this information should review or consult the primary data and information sources to ascertain the usability of the information.

This map has been prepared by OWRD personnel.


SWSE\_ZellDitchCertificate.mxd pth 05/28/2013

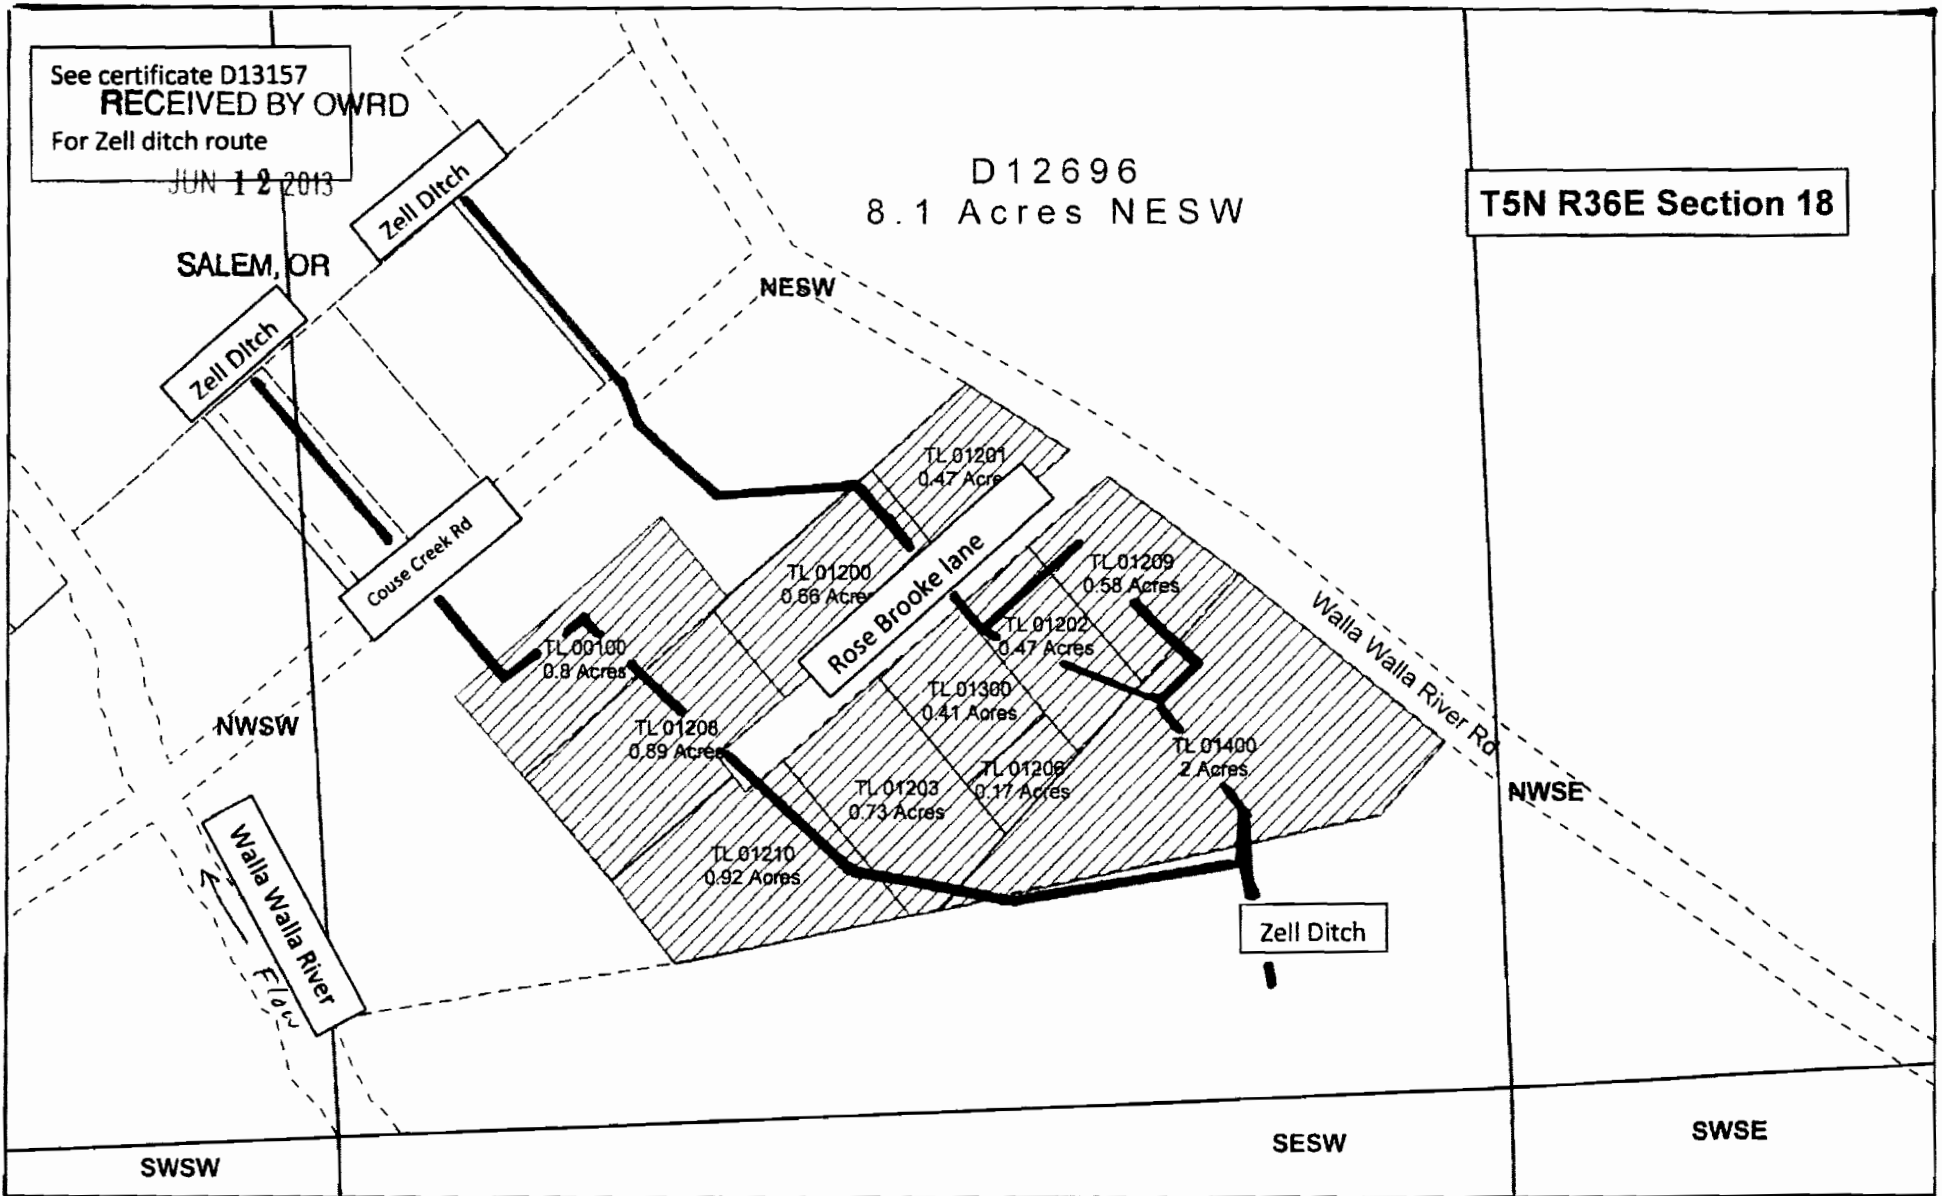


# Zell Ditch

## Certificate D12696

1 inch = 200 feet

Zell Ditch route legend: 

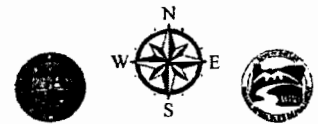

This product is for informational purposes and may not have been prepared for, or be suitable for legal, engineering, or surveying purposes. Users of this information should review or consult the primary data and information sources to ascertain the usability of the information.

This map has been prepared by OWRD personnel.