

LEGEND

LINE TYPES

- TAX LOT BOUNDARY
- OLD PROPERTY LINE
- ROAD RIGHT-OF-WAY
- VACATED RIGHT-OF-WAY
- RAILROAD
- RAILROAD RIGHT-OF-WAY
- STREAM LAKE, ETC.
- STREAM LAKE, ETC. NON-BORDERING
- TAX LOT BOUNDARY
- PARTITION PLAT BOY
- SUBDIVISION BOUNDARY
- TAX CODE BOUNDARY
- ESSENTIAL

SYMBOL TYPES

- D.L.C.
- CONTROL POINTS
- SURVEY MONUMENTS
- C.L.D. CORNERS

SECTION 1/4 SEC 1/16 SEC
 1/8 SEC 1/4 SEC 1/8 SEC
 1/4 SEC 1/8 SEC 1/16 SEC

NUMBERS

TAX CODE NO
 000 00 00 0

ABSTRACT - ALL ACKNOWLEDGMENTS EXCLUDE ANY PORTION THAT MAY LIE WITHIN THE INDICATED PUBLIC RIGHT OF WAY

TICK MARKS - WHEN A TICK MARK IS INDICATED ON THE EXTENSION OF A LINE, THEN THE DIMENSION GOES TO THE TICK MARK, GENERALLY THIS IS USED WHEN DIMENSIONS GO INTO PUBLIC RIGHT OF WAYS

ARROWS ARE USED WITH DIMENSIONS IN AREAS OF GREATER COMPLEXITY


NOTICE: This map was created for Assessor's Office use ONLY.



SCALE 1" = 400'

Plot file created: May 08, 2012

ASSUMED TO BE ACCURATE

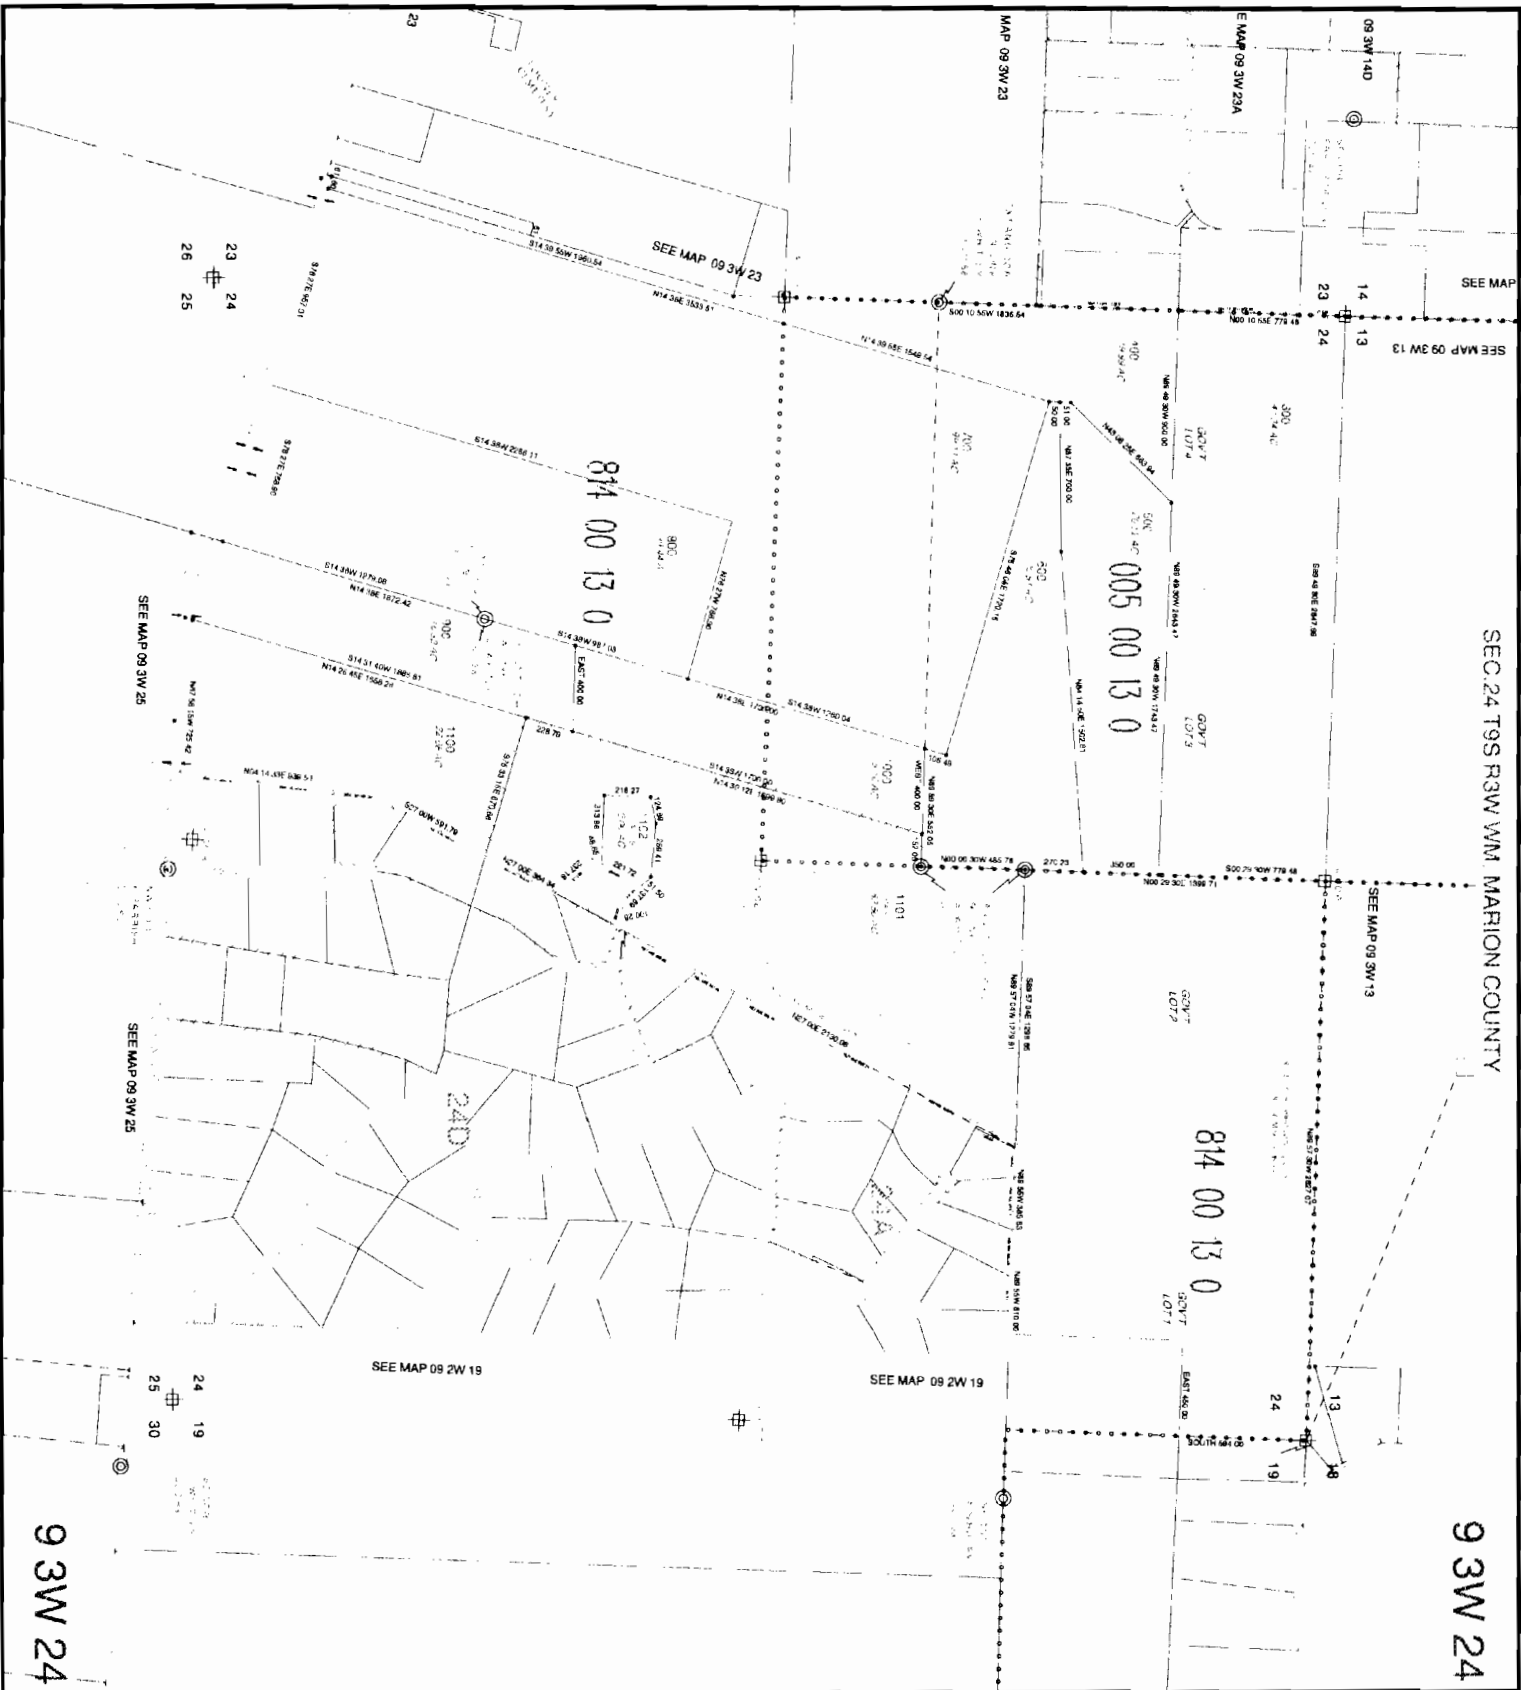

9 3W 24