


Township 32.S.

Range 5.W.

10/28

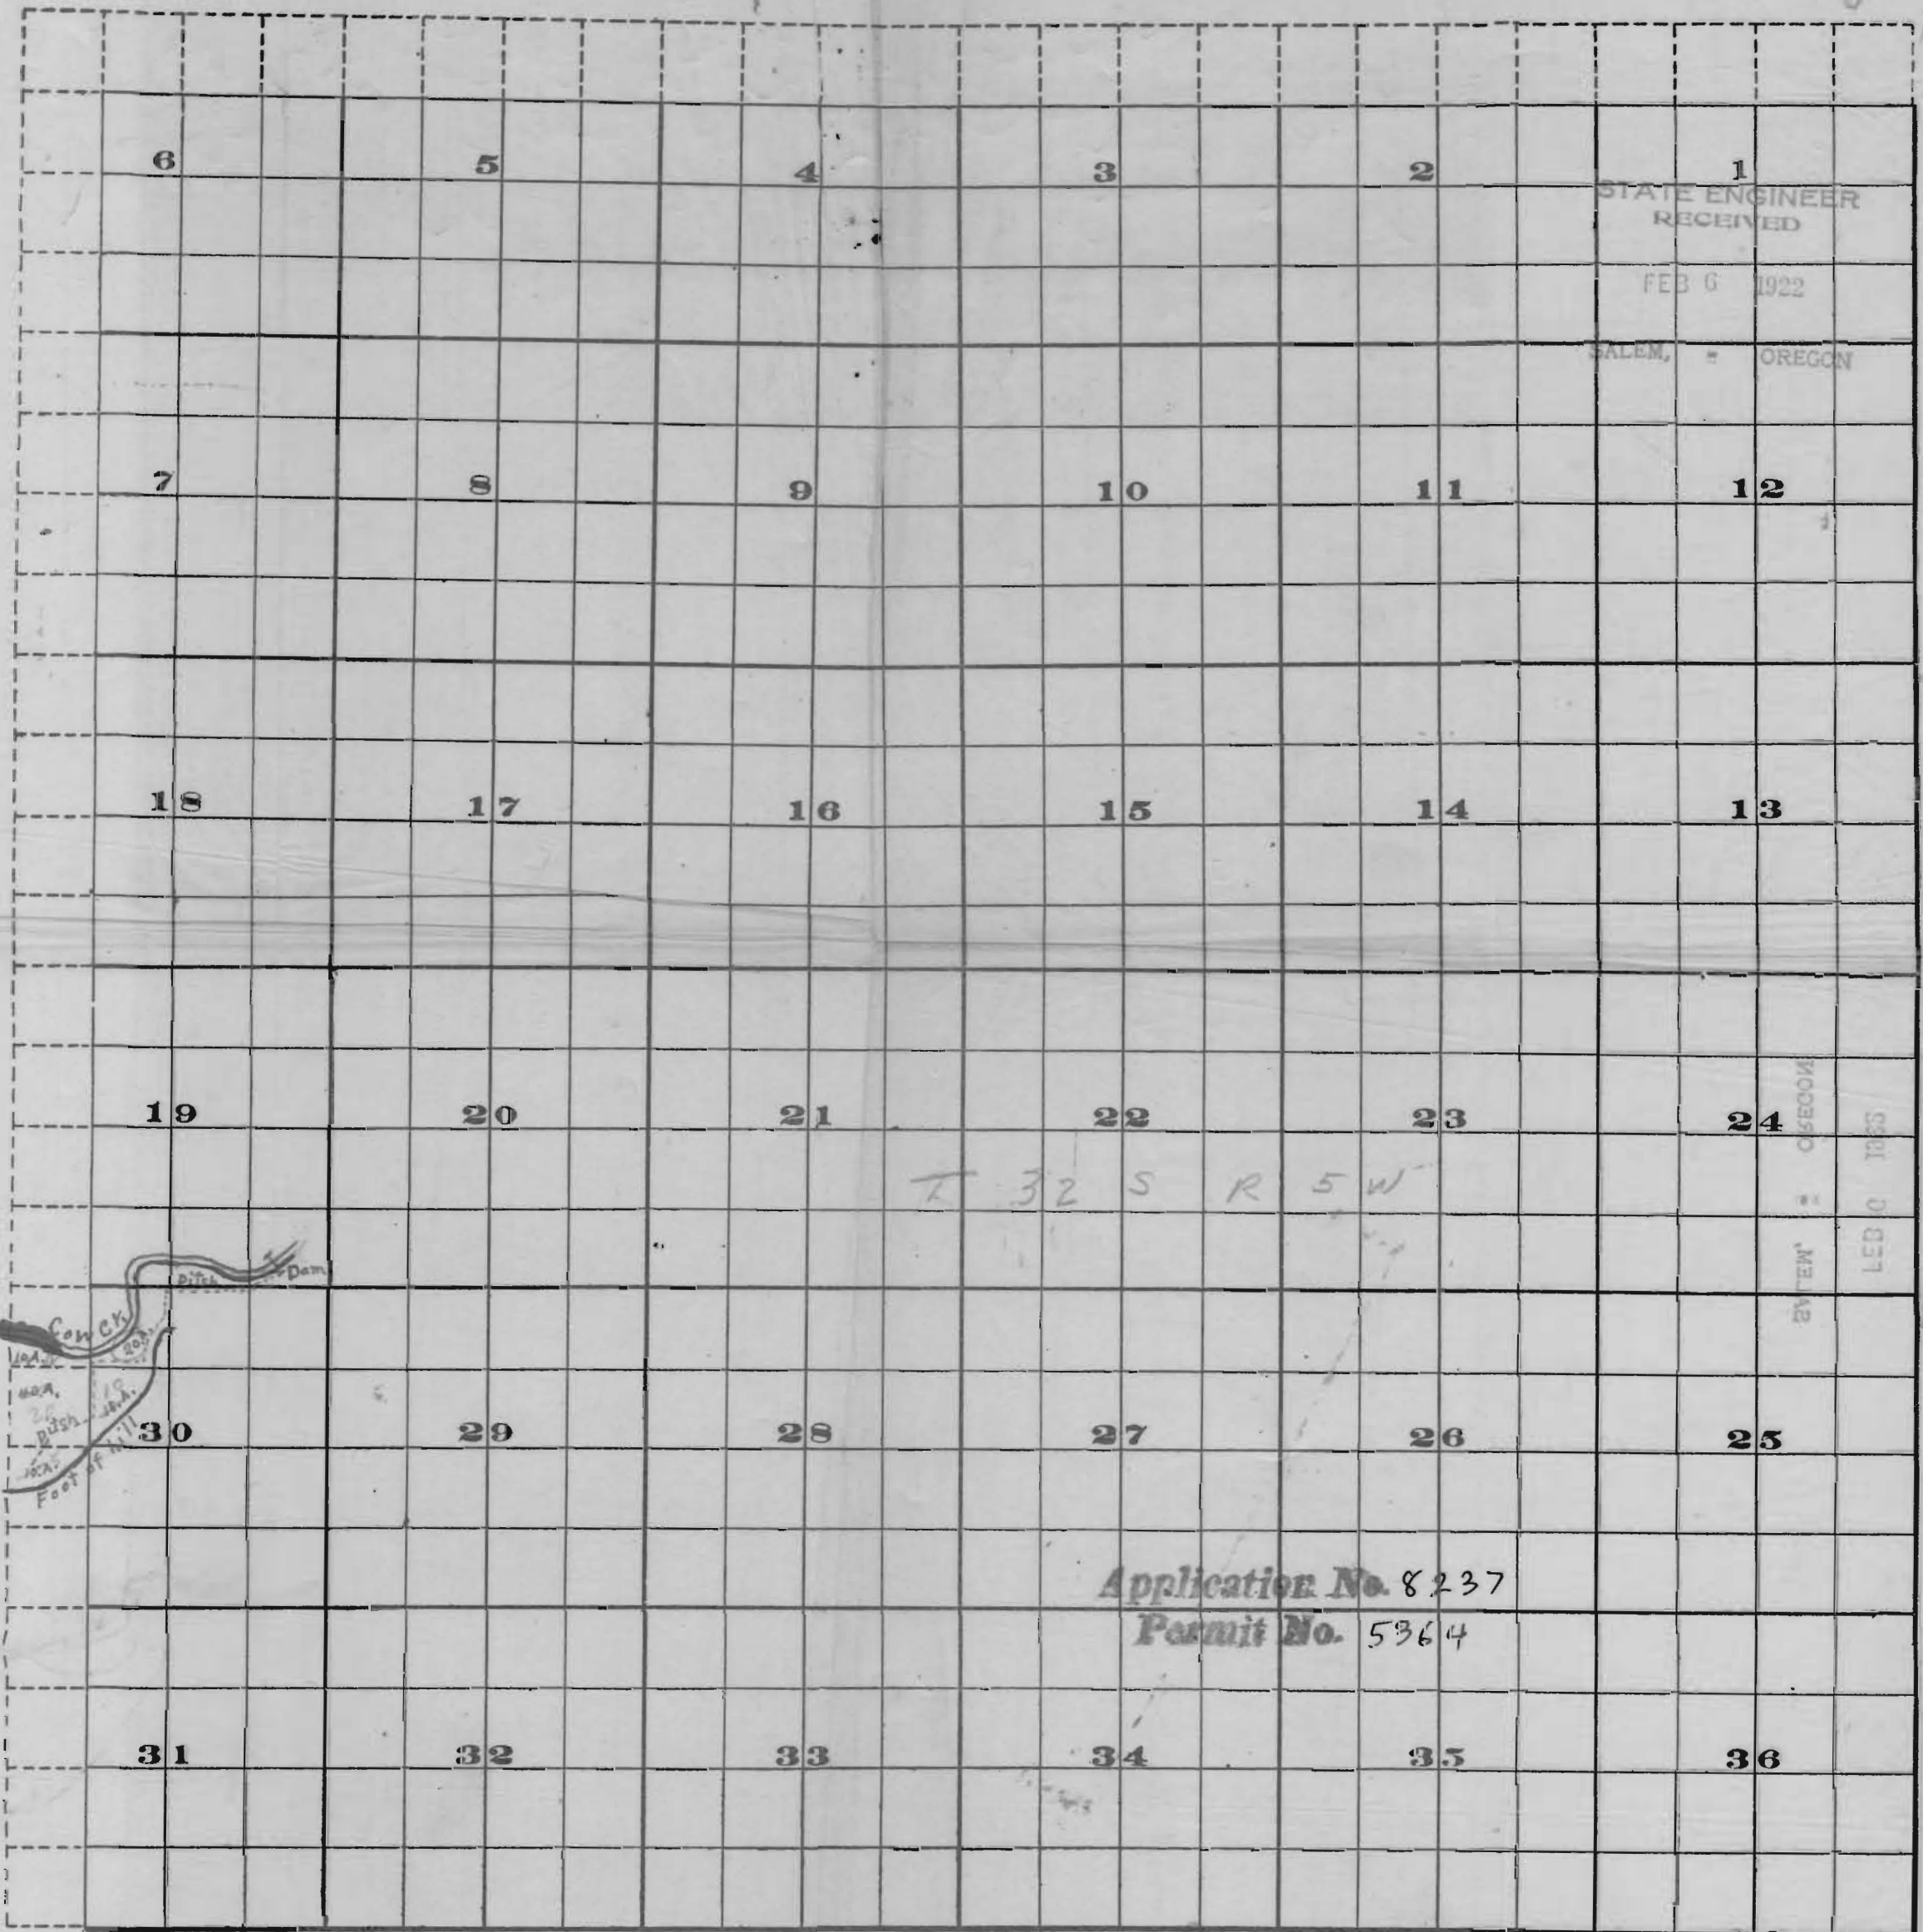


2437

2537

RECEIVED STATE ENGINEER

Application No. 8237
Permit No. 5364

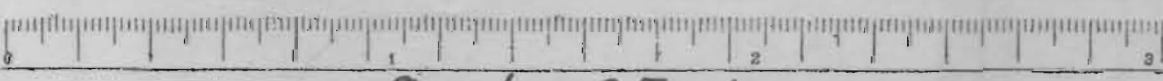

Scale of Feet.