


RECEIVED
SEP 29 1999
WATER RESOURCES DEPT
SALEM, OREGON

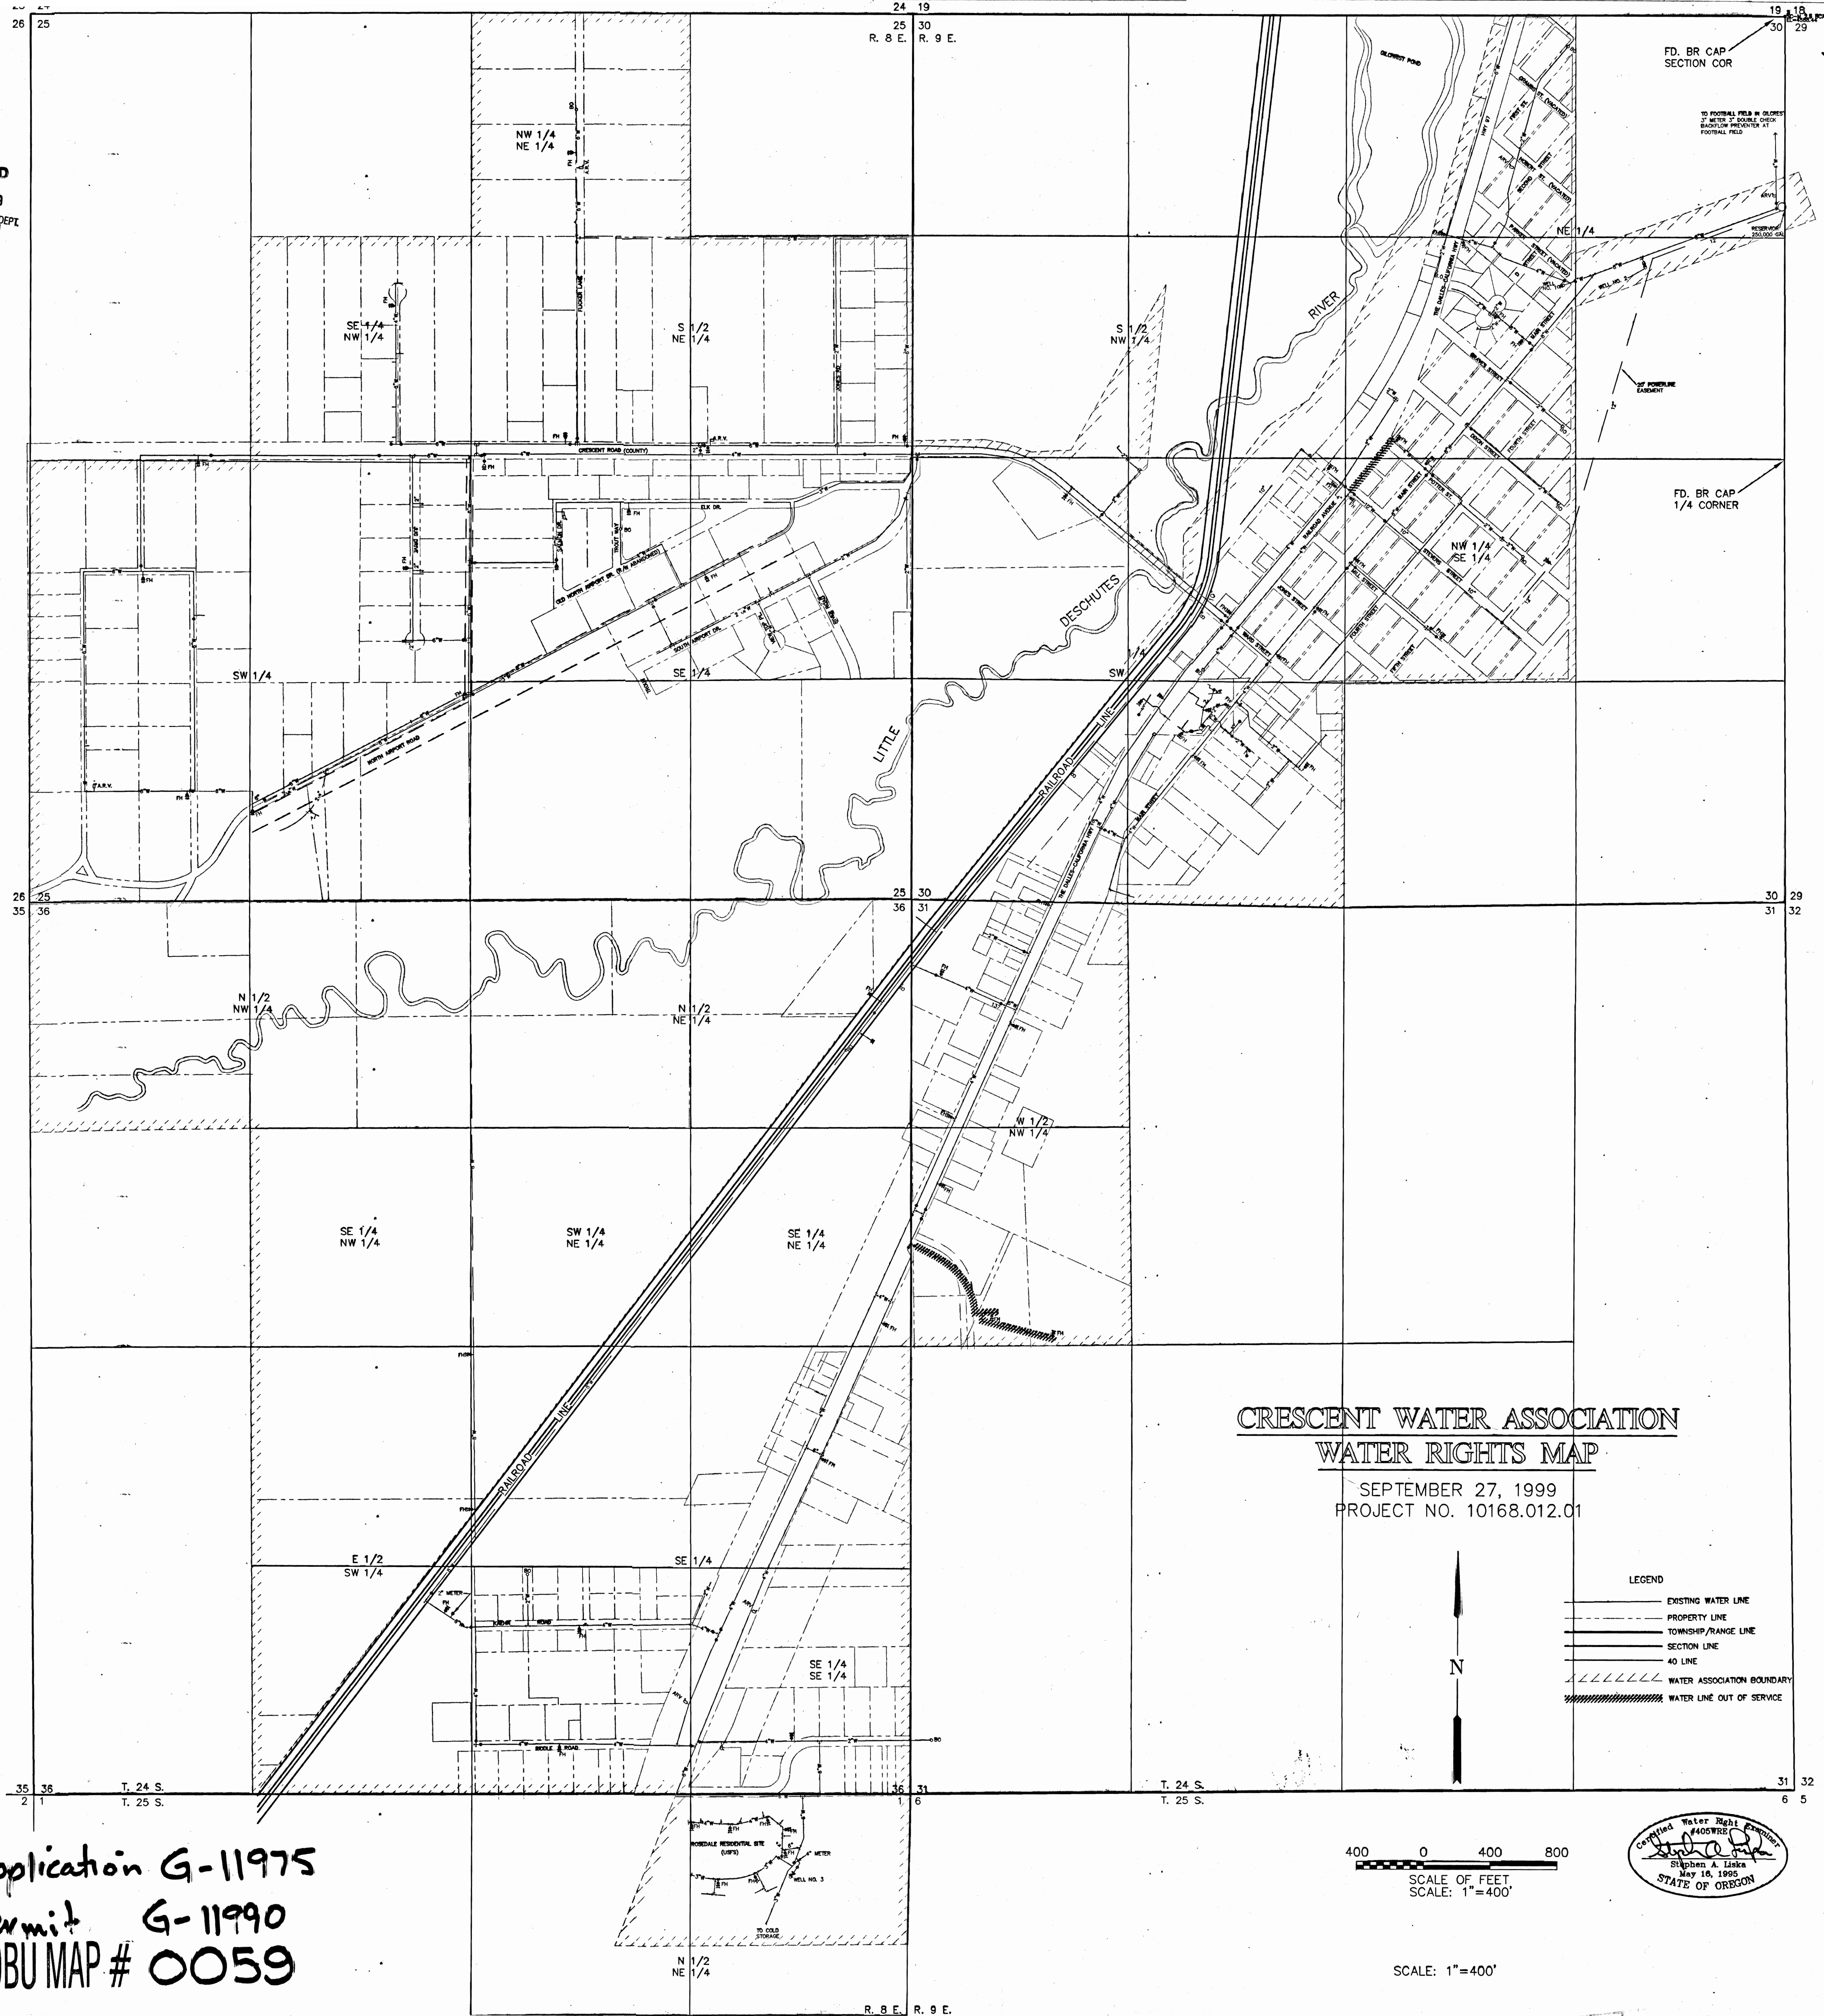

Application G-11975
Permit G-11990
COBU MAP # 0059

400 0 400 800
SCALE OF FEET
SCALE: 1"=400'



SCALE: 1"=400'