
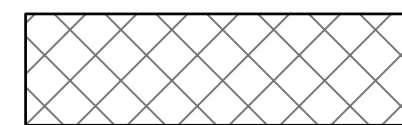
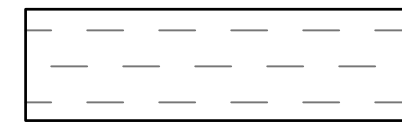



NW Cor. Sec. 36
 Found Brass Cap
 CP&F Inst. No. 16-47-0033

West 1/16 Cor. Sec. 36
 Found 5/8 Iron Pin
 CP&F Inst. No. 16-47-0041

APPLICATION FOR PERMANENT
 WATER RIGHTS TRANSFER;
 POINT OF DIVERSION CHANGE

APPLICATION NO. S4934
 PERMIT NO. S2945
 CERTIFICATE NO. 2334

-  ACREAGE THIS APPLICATION
-  ACREAGE TO BE VACATED
-  ACREAGE NOT OWNED BY APPLICANT
-  ACREAGES UNDER CERTIFICATE NO. 2334

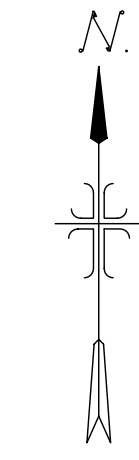
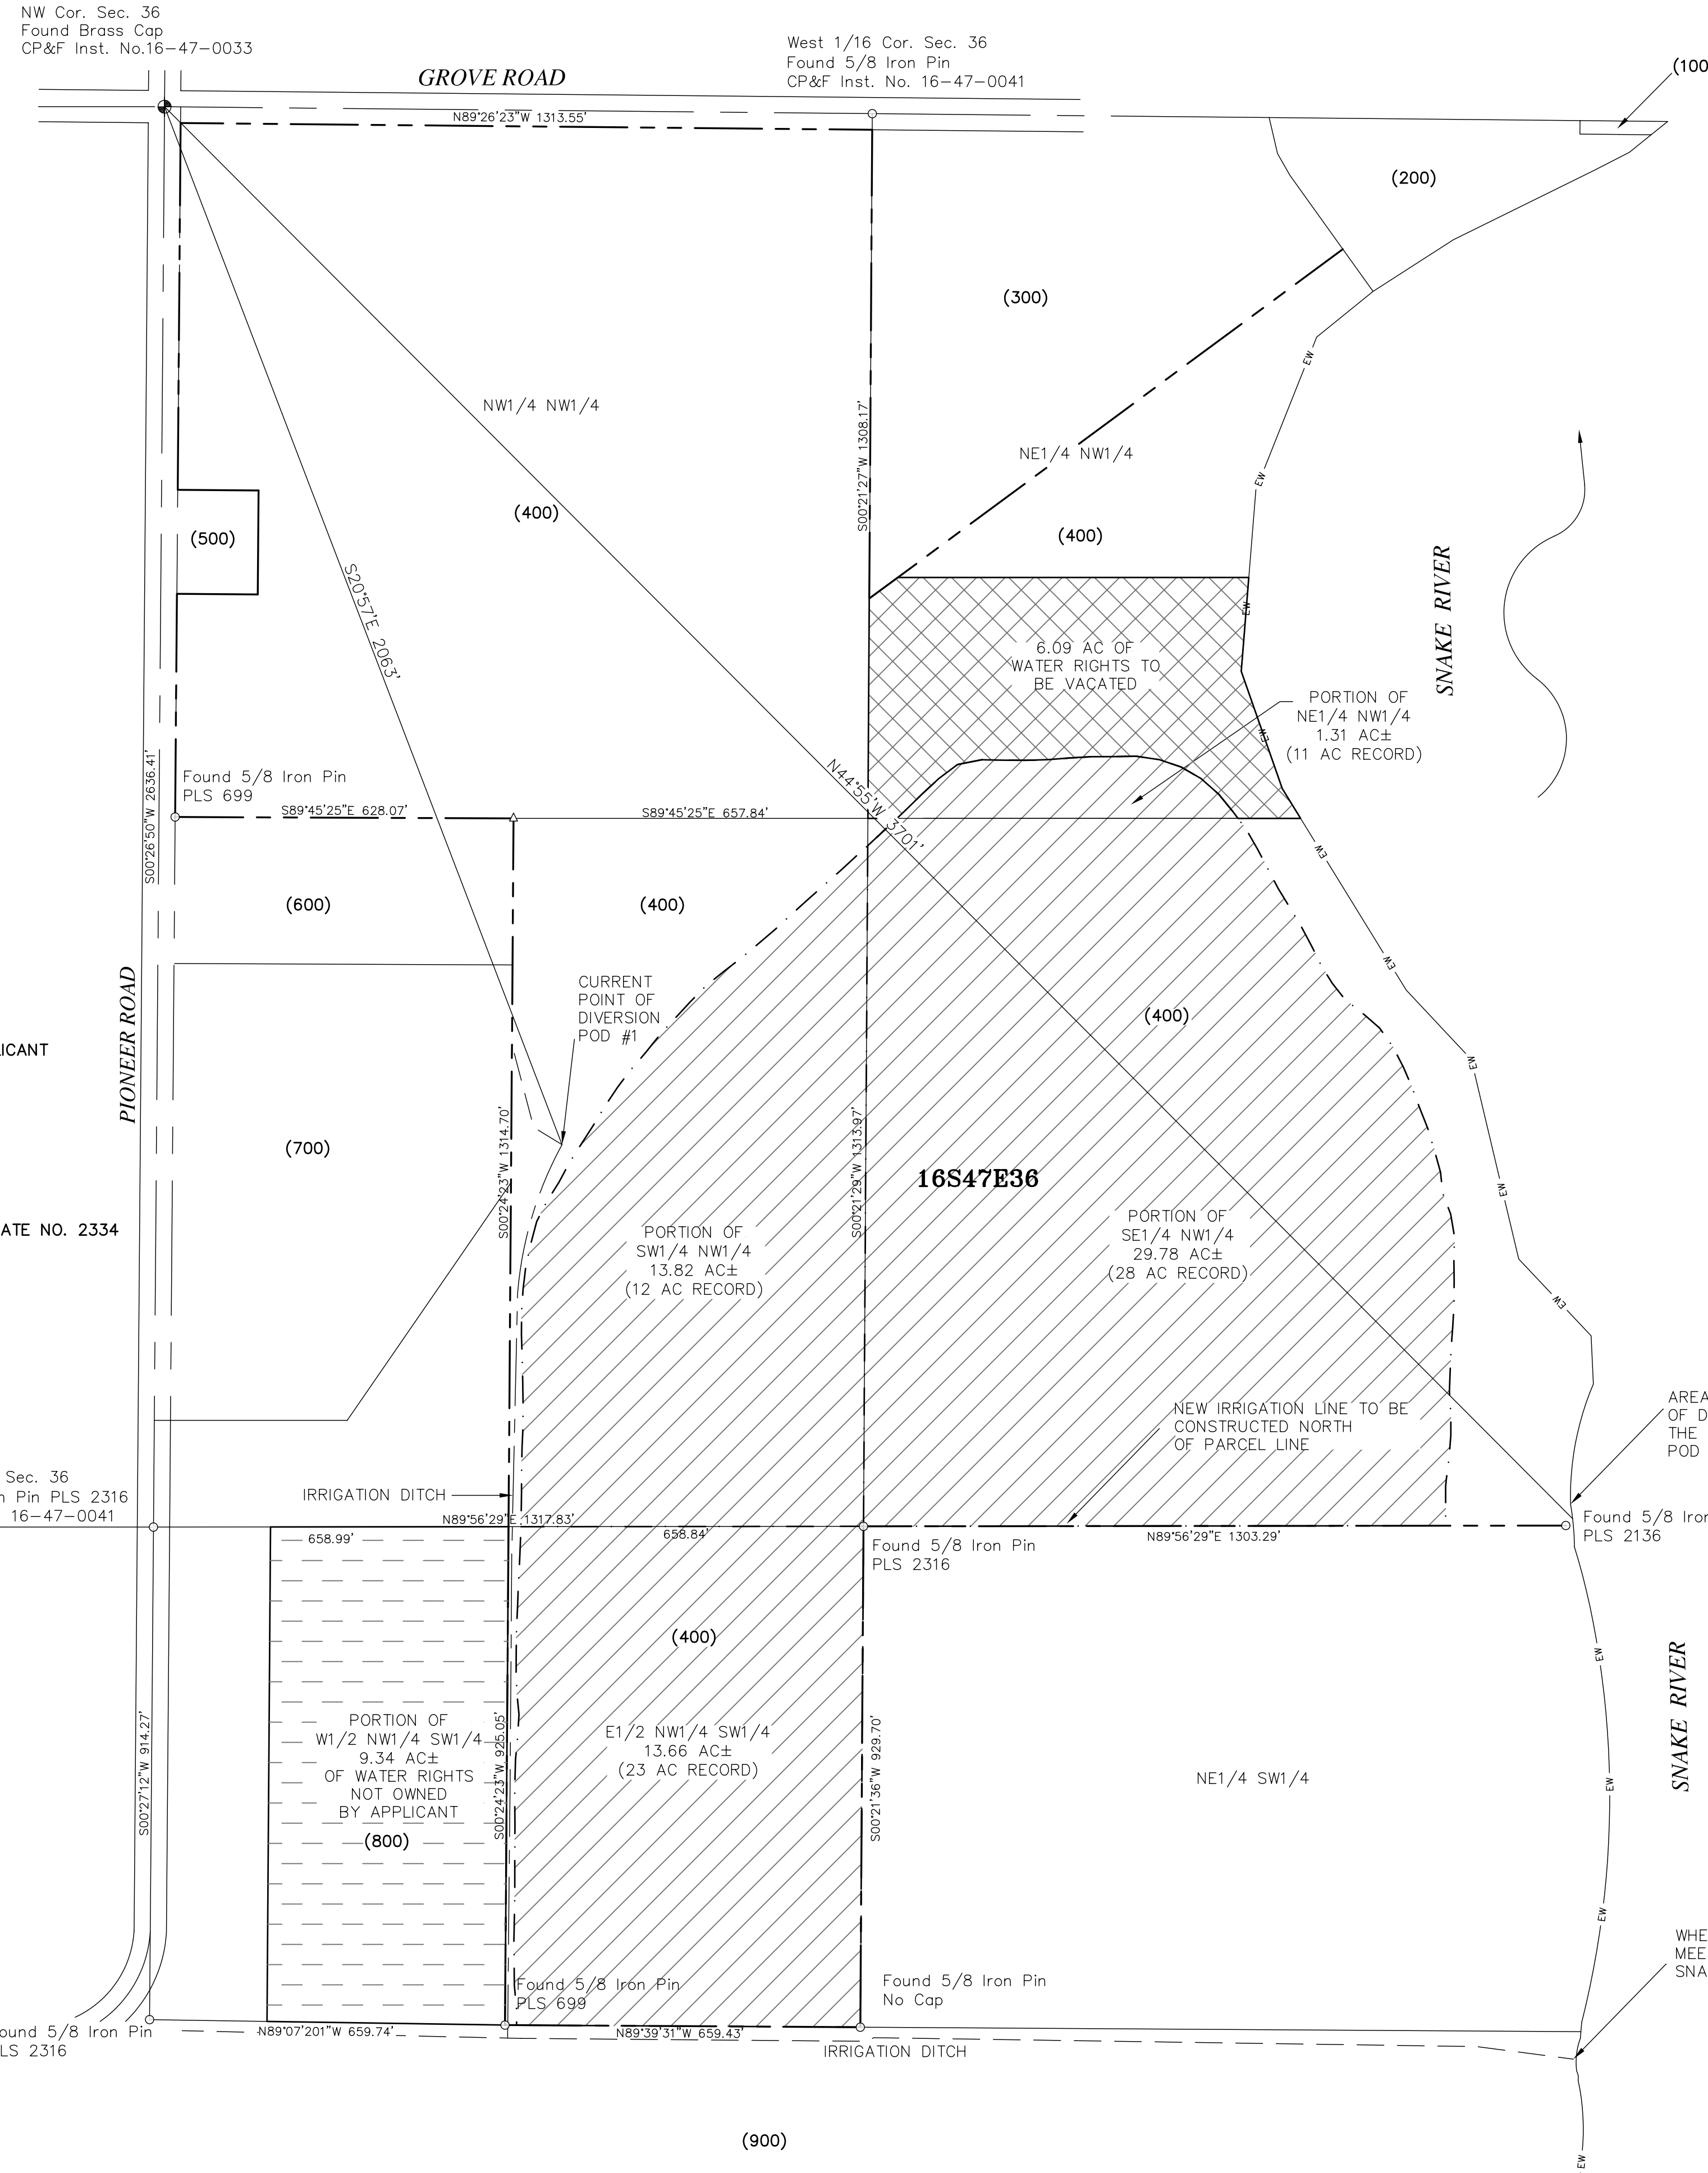
West 1/4 Cor. Sec. 36
 Found 5/8 Iron Pin PLS 2316
 CP&F Inst. No. 16-47-0041

Found 5/8 Iron Pin
 PLS 2316

Found 5/8 Iron Pin
 PLS 699

 
 
 
 
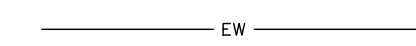
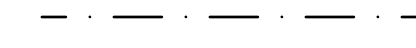

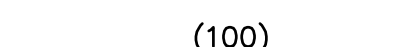



Found 5/8 Iron Pin
 PLS 2316

Found 5/8 Iron Pin
 No Cap



SCALE: 1" = 200'

LEGEND


-  Boundary Line
-  Section Line
-  Lot/Parcel Line
-  Existing Right-of-Way
-  Centerline Ditch
-  Edge of Water
-  Edge of Irrigated Field
-  Found Brass Cap (As Noted)
-  Found 5/8" Iron Pin (As Noted)
-  Parcel Tax Number
-  Point of Diversion

REFERENCES:

- (1) Record of Survey Inst. No. 16-47-0059
- (2) Record of Survey Inst. No. 16-47-0041
- (3) Record of Survey Inst. No. 16-47-0051
- (4) Certificate of Water Right, Permit No. S2945

WATER RIGHTS EXHIBIT
MARWYN PEASTER
 A PORTION OF THE WEST 1/2 OF SECTION 36,
 T. 16 S., R. 47 E., W.M.,
 MALHEUR COUNTY, OREGON

SCALE: 1" = 200' DR: SPS CK: MH SHEET: 1 OF 1
 DATE: March 13, 2014 FILE: 6420-01 WATER RIGHTS EXHIBIT



Surveyors • Planners
 1103 West Main Street
 Middleton, Idaho
 208-585-5858