


RECEIVED  
 APR 20 2006  
 WATER RESOURCES DIVISION  
 SALEM, OREGON

RECEIVED BY OWRD

APR 20 2015

SALEM, OR

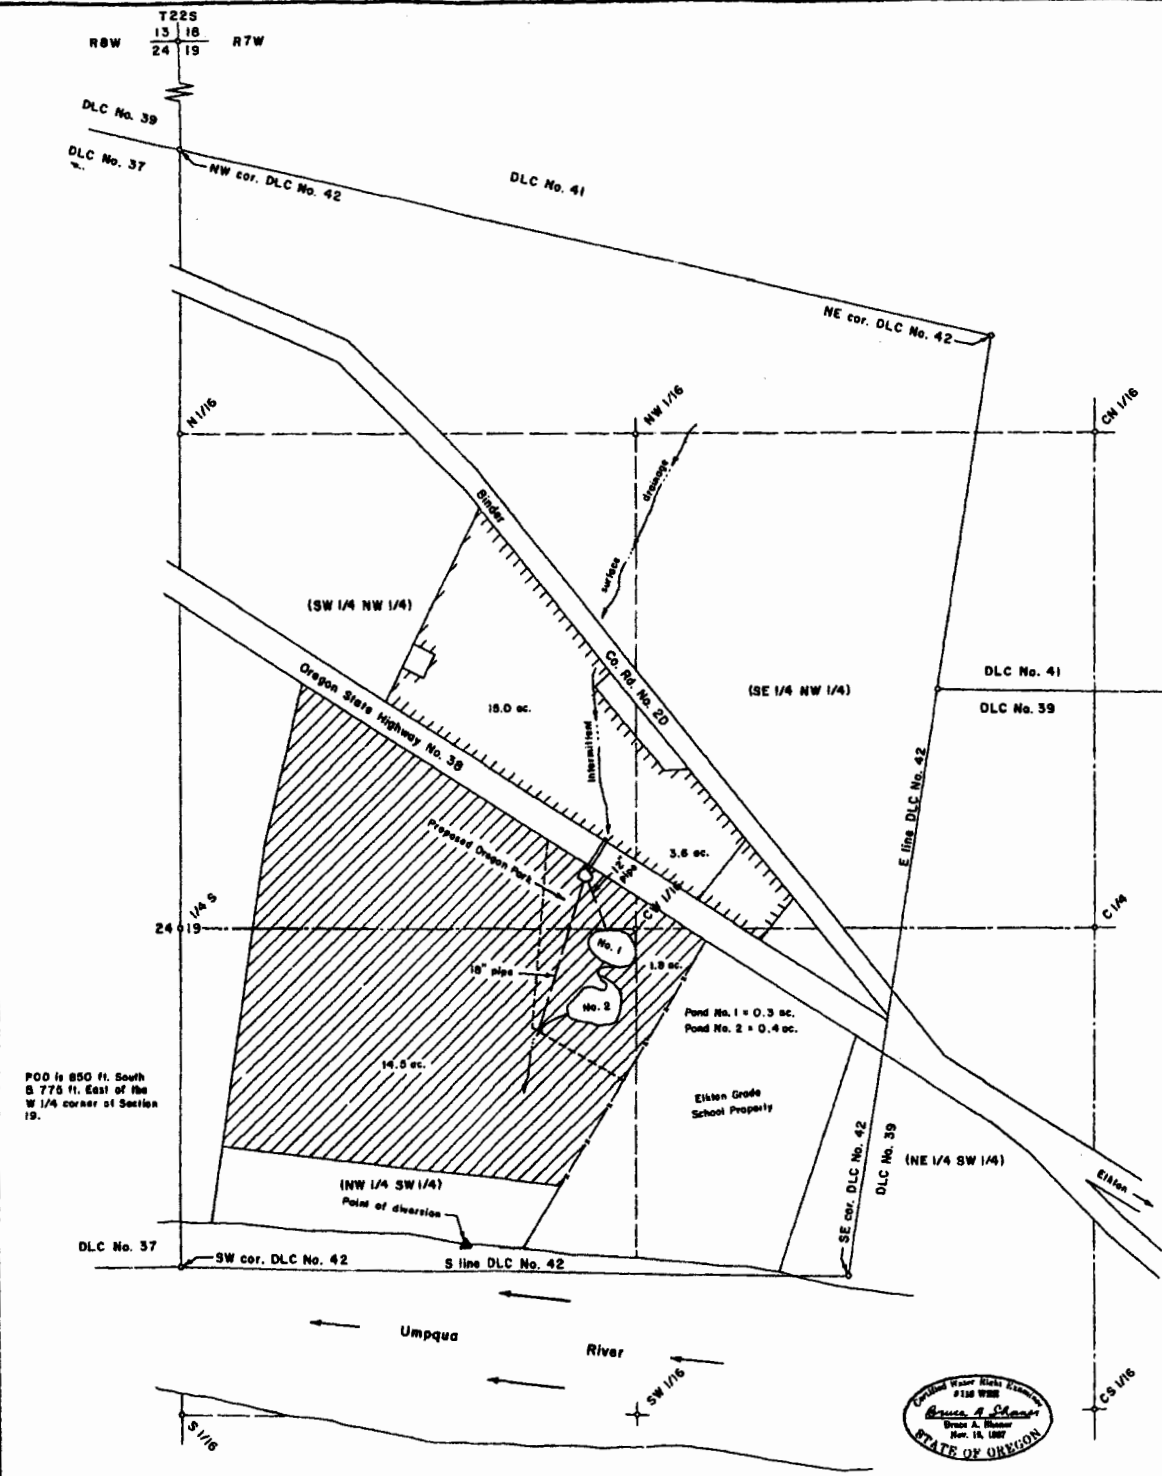

POD is 850 ft. South  
 & 775 ft. East of the  
 W 1/4 corner of Section  
 19.

**PERMIT TO STORE SURFACE WATER**  
 in the H. B. Harts DLC No. 42 and in the  
 W 1/2 of Section 19, T22S, R7W, W.M.,  
 Douglas County, Oregon

Water Right Certificate No. 22347 in the name of Oliver  
 Holmes, Elkton, Oregon (existing)

Application No.  
 Permit No.

For: Carol Beckley  
 P.O. Box 480  
 Elkton, Oregon 97436

By: Shoner Engineering, Inc.  
 P.O. Box 1430  
 Roseburg, Oregon 97470

