


# Walla Walla River Irrigation District

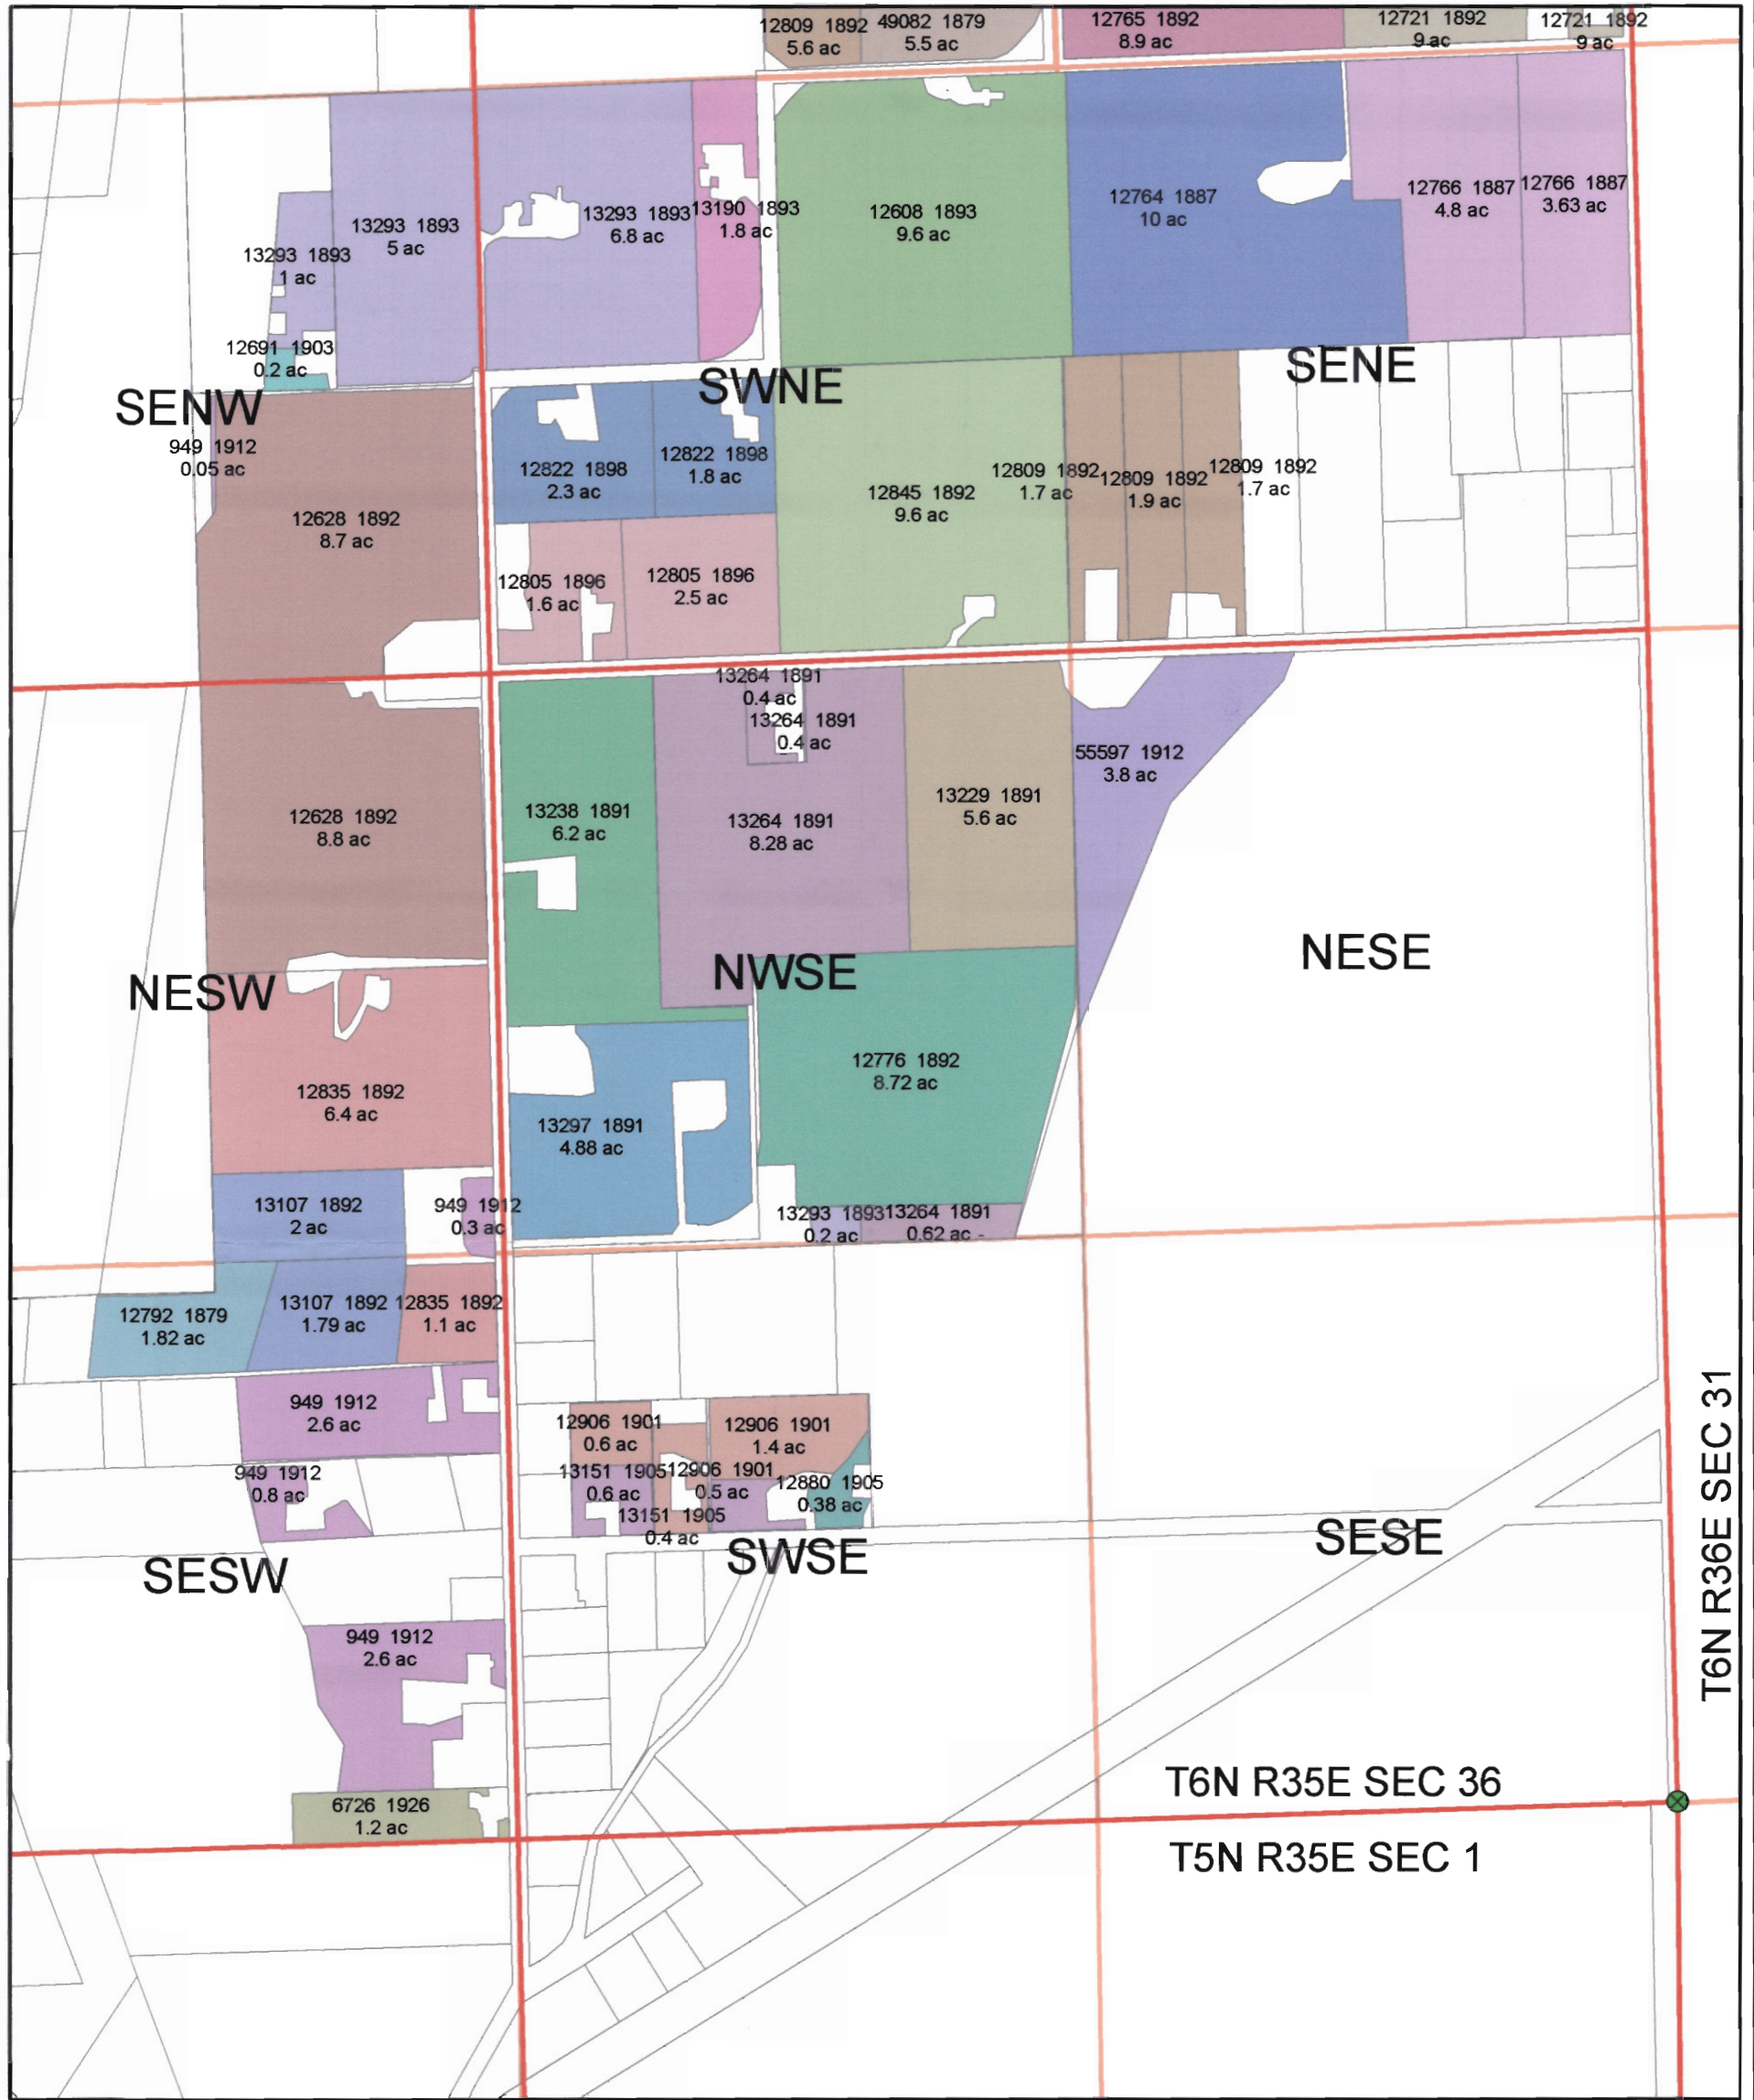

T6N R36E SEC 31

T6N R35E SEC 36

T5N R35E SEC 1

Certificate	12765	12821	12906	13264
12529	12766	12822	13107	13293
12608	12776	12824	13148	13297
12628	12792	12835	13151	49082
12647	12801	12843	13190	55597
12691	12802	12844	13228	6726
12721	12805	12845	13229	949
12764	12809	12880	13238	

**Legend**

- Tax Lot
- Quarter Quarter
- Section


400 800 Feet



RECEIVED  
 NOV 08 2006  
 WATER RESOURCES DEPT  
 SALEM, OREGON





# Walla Walla River Irrigation District

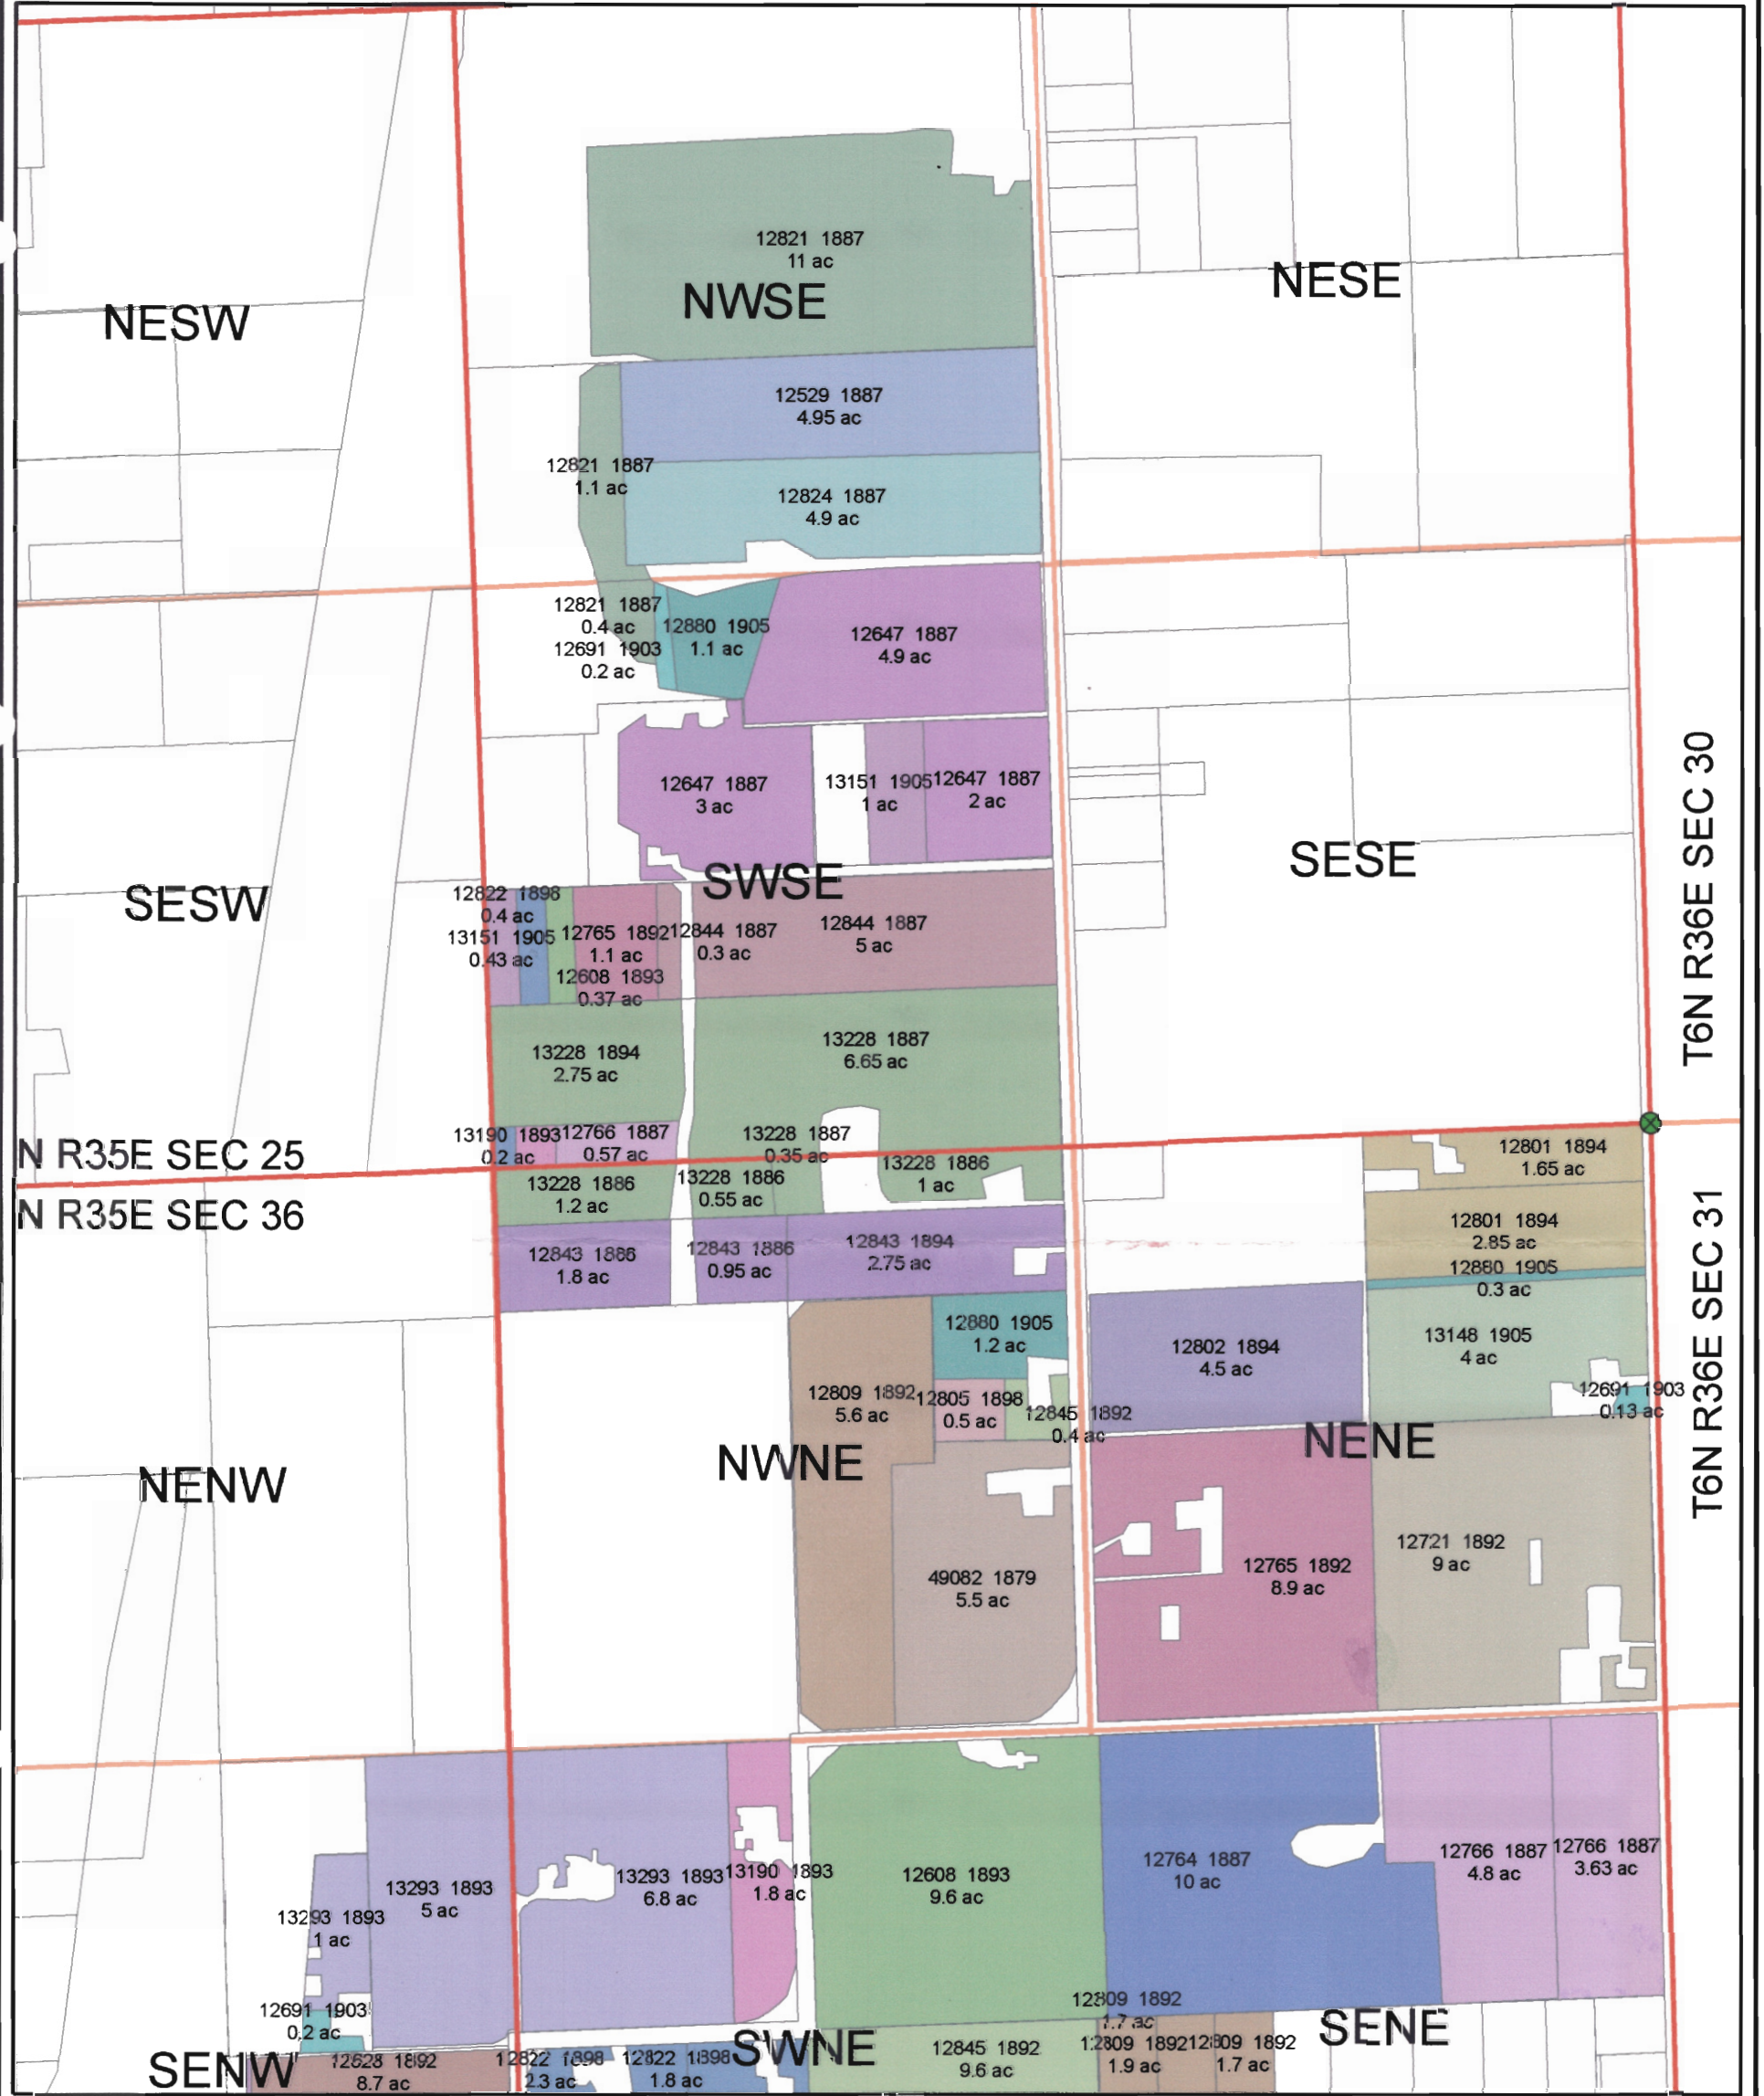

Certificate	12765	12821	12906	13264
12529	12766	12822	13107	13293
12608	12776	12824	13148	13297
12628	12792	12835	13151	49082
12647	12801	12843	13190	55597
12691	12802	12844	13228	6726
12721	12805	12845	13229	949
12764	12809	12880	13238	

**Legend**

- Tax Lot
- Quarter Quarter
- Section

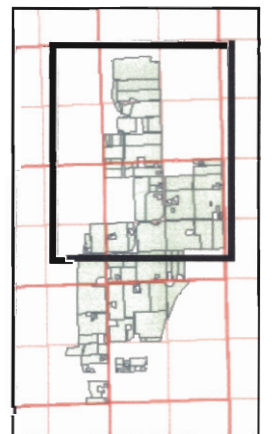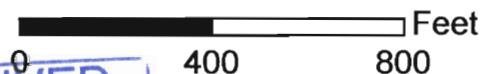

**RECEIVED**  
 NOV 08 2006  
 WATER RESOURCES DEPT  
 SALEM, OREGON