

Section 18 | Section 17
Section 19 | Section 20

Approximate Location
of Section Divider

RECEIVED

MAR 15 2002

WATER RESOURCES DEPT.
SALEM, OREGON


PROJECT SITE
(TAX LOT #401)

T28S, R6W
NW ¼, NW ¼ SEC. 20



Legend

- Depression/Pond
- Overflow Channels
- Wetland
- Intermittent Drainage

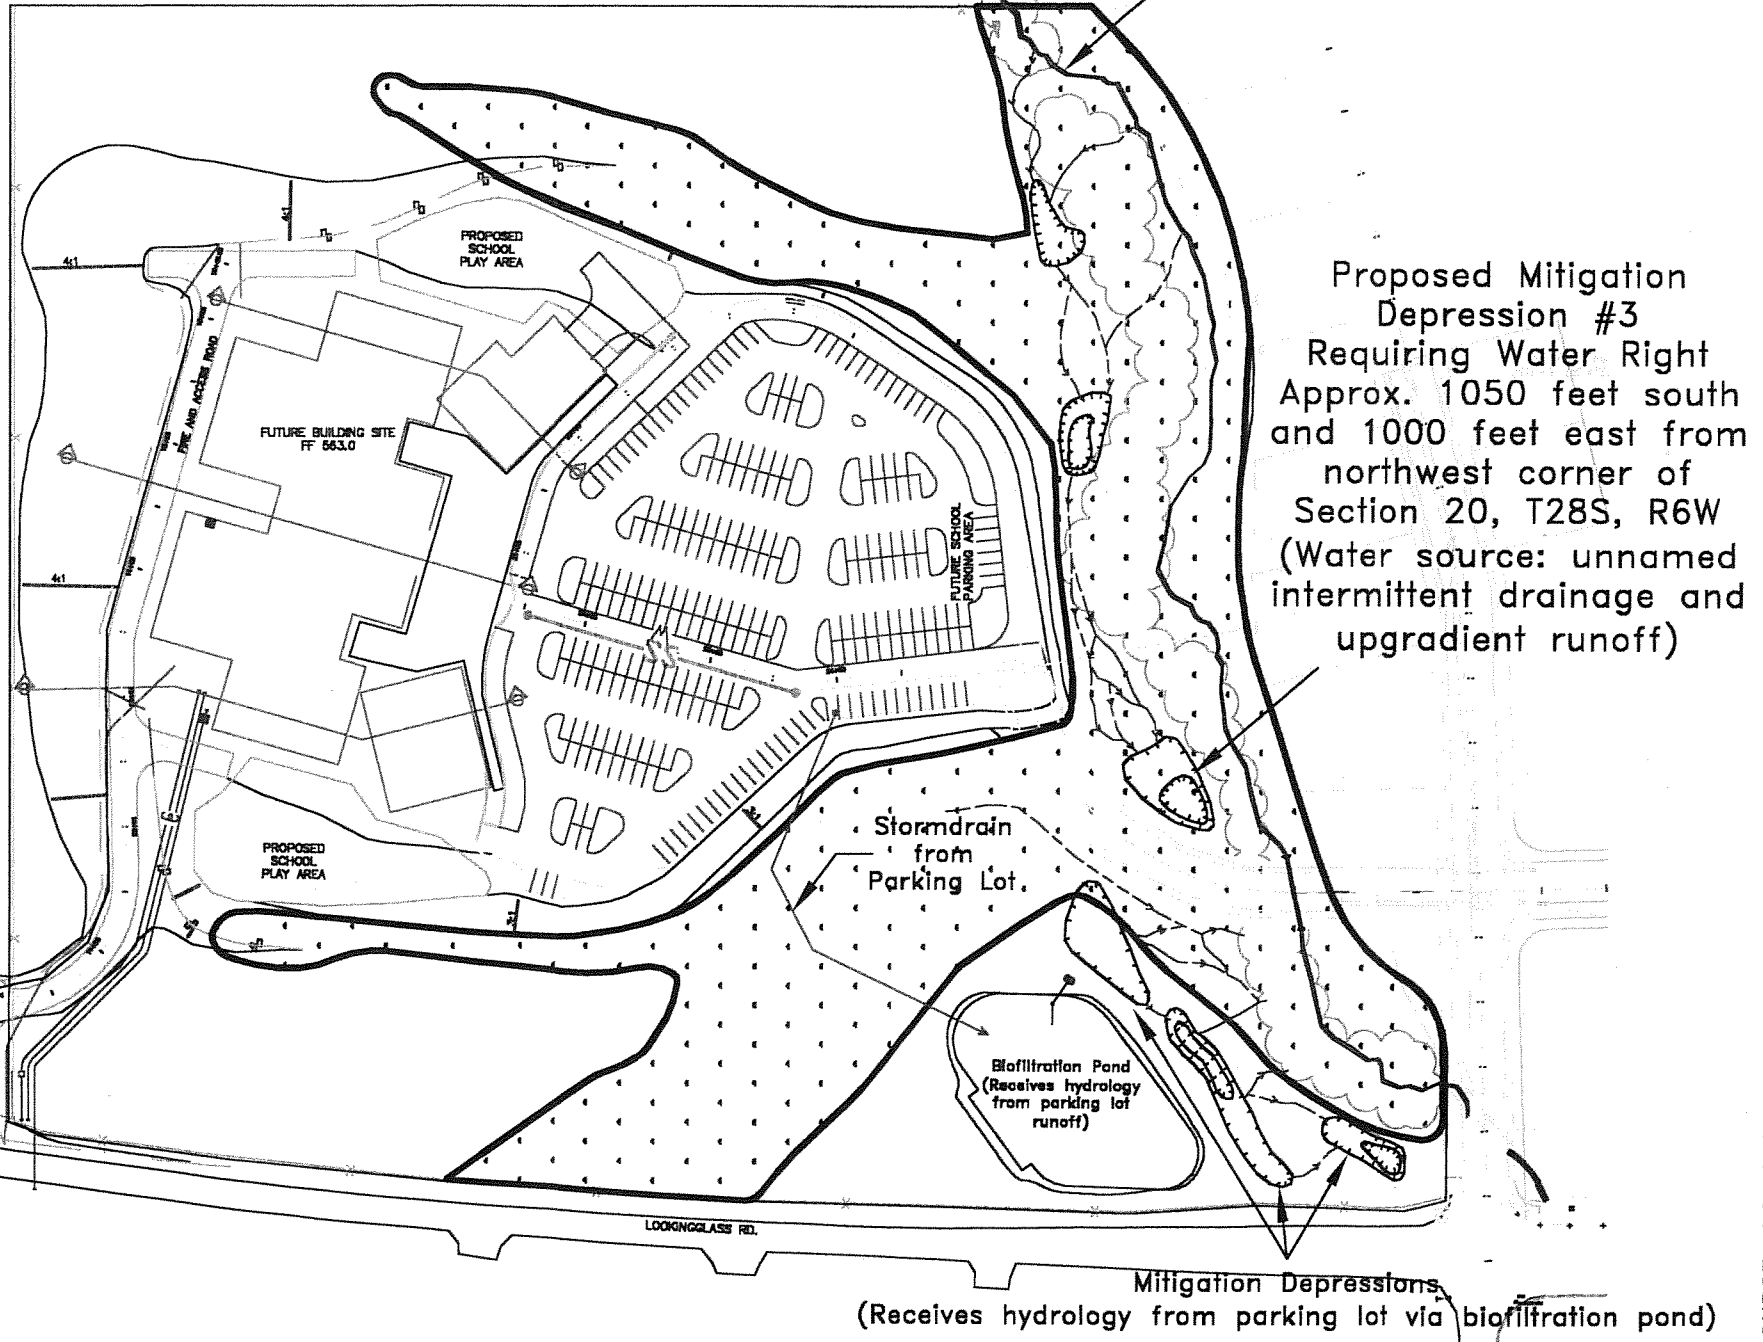

Proposed Mitigation
Depression #3
Requiring Water Right
Approx. 1050 feet south
and 1000 feet east from
northwest corner of
Section 20, T28S, R6W
(Water source: unnamed
intermittent drainage and
upgradient runoff)

ATTACH.

PROPOSED MITIGATION DEPRESSION #3
WATER RIGHT APPLICATION FOR
THE WINSTON-DILLARD ELEMENTARY
SCHOOL SITE (TAX LOT 401)
Winston, Douglas County, Oregon

Application No. R-85079
Permit No.

RECEIVED BY OWRD

SEP 08 2015

SALEM, OR

SOURCE: Adapted from ie Engineering, Inc., Roseburg, Oregon, 2001.

Terra Science, Inc.
Soil, Water & Wetland Consultants



March 2002