




MAP 1 of 5


T. 8. S. R. 40 E. W. M. SEC 27, 26.

264 1888 - P-TO C-73405
TAX LT. 4100.

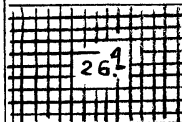

WARD

P-TO-C-73405-1888-40.0
TAX LT. 4100.

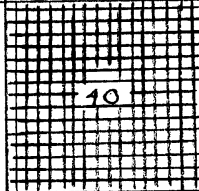

2

26

↑ (26) POWERS


TAX. LT. 300

TO S.C-73999 - 20

T. 8. 4. 46

SCALE 1" = 1320

TO S.C-73999
TAX. LT. 300

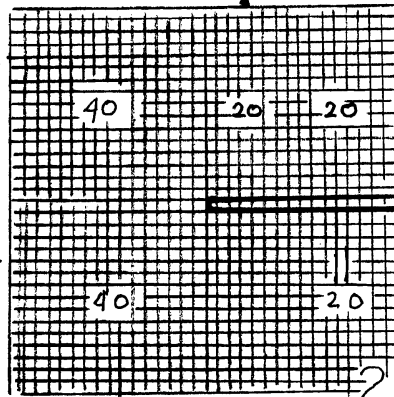


WIRTH

TO P. C-73405-20.0
S.C-73999-20.0

TO S.C-73999
TAX. LT. 300

TO S. 2 1/2 C-73999
TAX. LT. 300

TO P. C-73405-20.0
S.C-73599-37.6

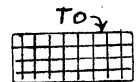

T. 8. S. R. 40 E. W. M. SEC. 22


2

2

↑ (26) POWERS

POWERS. P.O.D. 2640' N + 850' E
FROM S.W. COR. SEC. 33
T. 8. S. R. 40. E. W. M. (26)

THIS MAP IS NOT INTENDED
TO PROVIDE LEGAL DIMENSIONS
OR LOCATIONS OF PROPERTY
OWNERSHIP LINES.

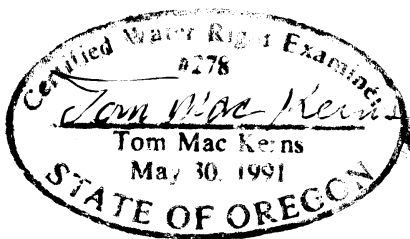




T. 8446

MAP 2 of 5

T. 8. S. R. 40 E. W. M. SEC. 28

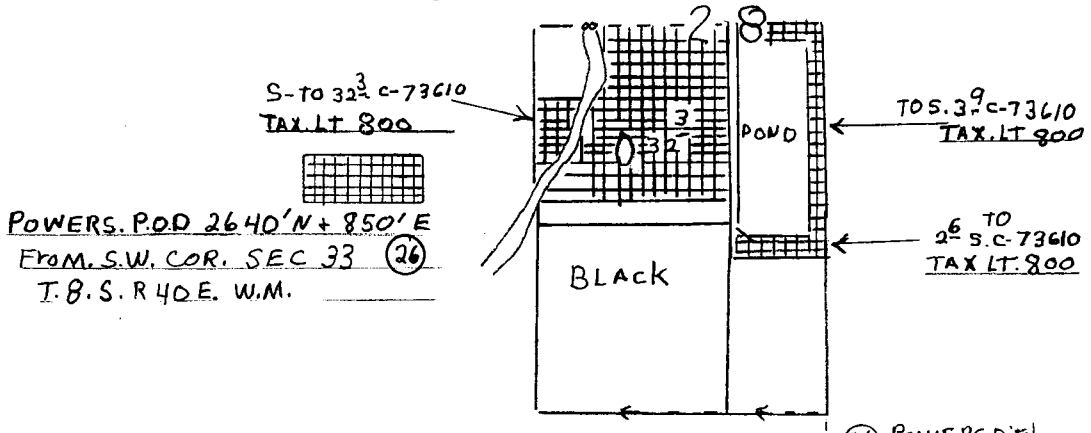


SCALE 1" = 1320 FT


(26) POWERS Ditch

T. 8. S. R. 40. E. W. M. SEC. 30 + 29


JACOBS

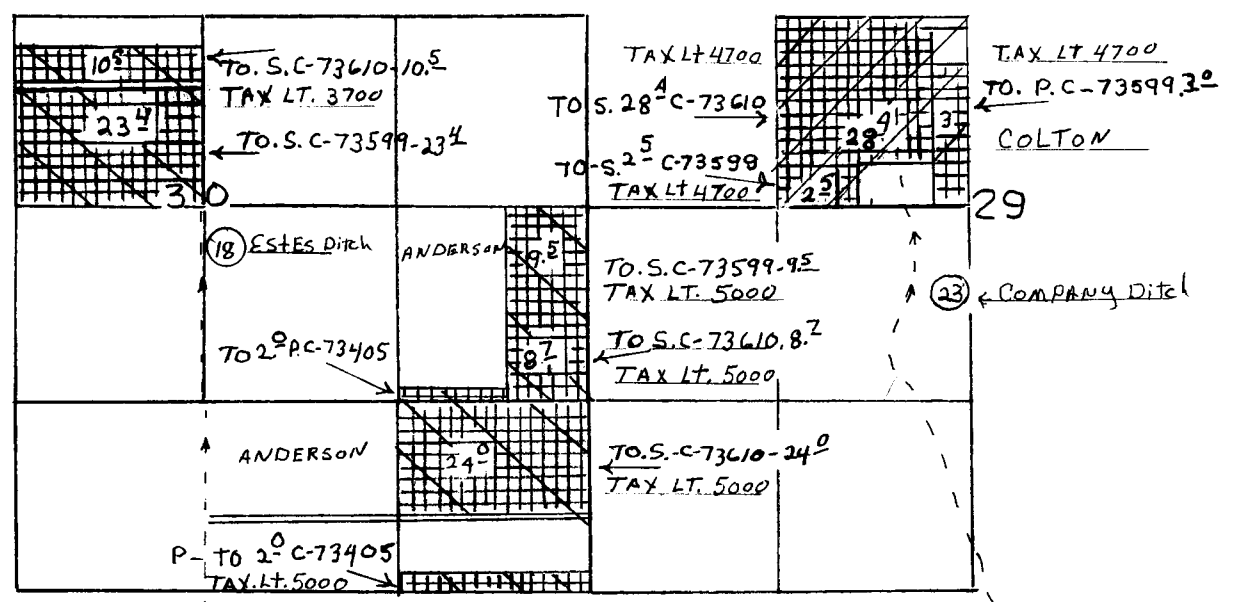

ESTES. P.O.D. 110'S. + 600' W
FROM NE COR. SEC 8
T. 9. S. R. 40 E. W. M. (19)

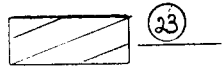


COMPANY 1600'S + 320' W. FROM NE.
COR. SEC. 5, T. 9. S. R. 40 E. W. M.

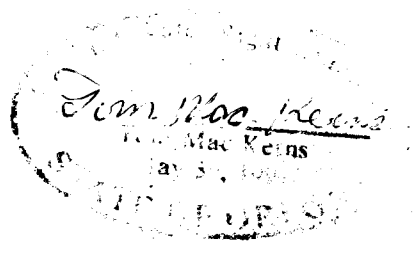


T 8. S. R. 40 E. W. M. SEC 7




T. 8446
MAP. 3 of 5

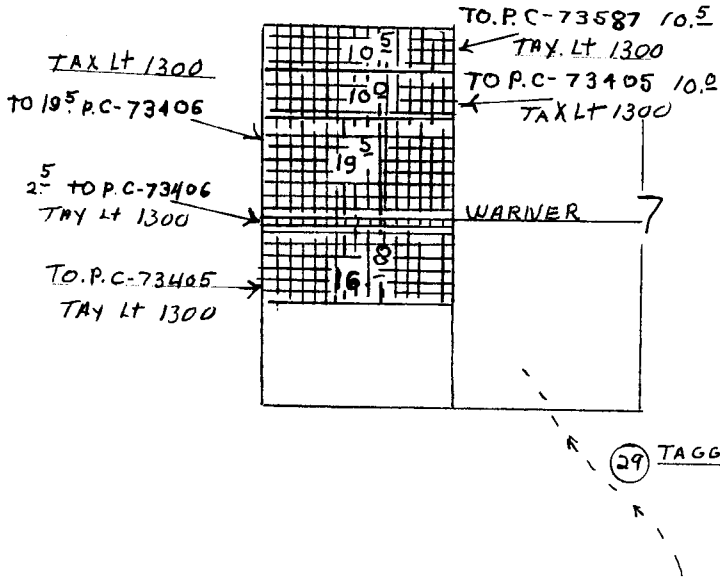

SCALE 1" = 1320 FT

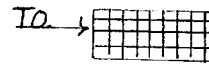


1 2 T 8. S. R. 39 E. W. M. SEC 12.

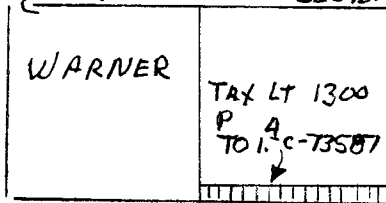

29 TAGGERT
 P.O.D. 2650' N + 1650' E
 FROM S.W. COR. SEC 28
 T. 8. S. R. 40 E. W. M.

RECEIVED


WATER RESOURCES
SALES REGION

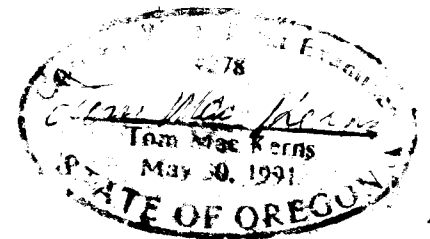



MAP 4 of 5

T. 9. S. R. 40 E. W.M. SEC 2


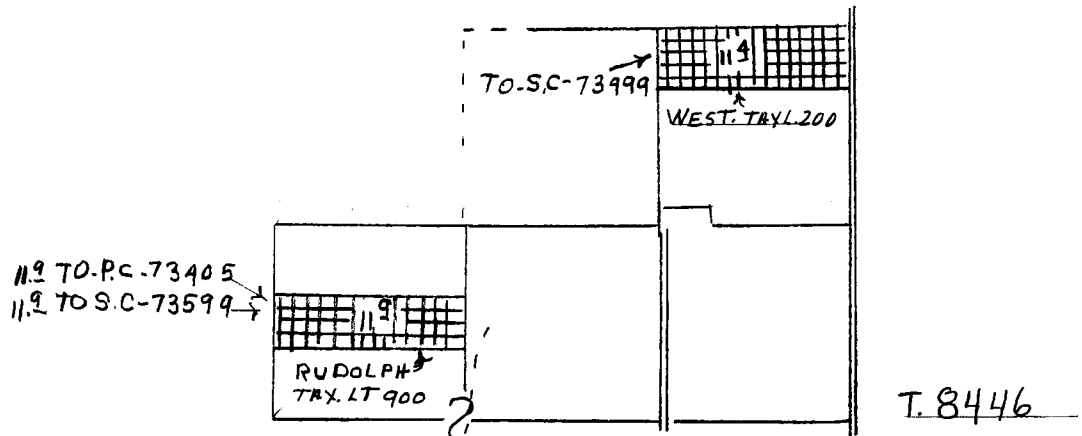


(17) CORRAL Ditch

SCALE 1" = 1320


POB. 50' N + 2720 E FROM
CENTER SEC 8

T. 9. S. R. 40 E. W.M.

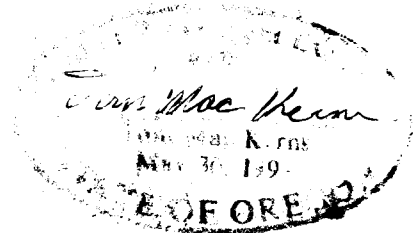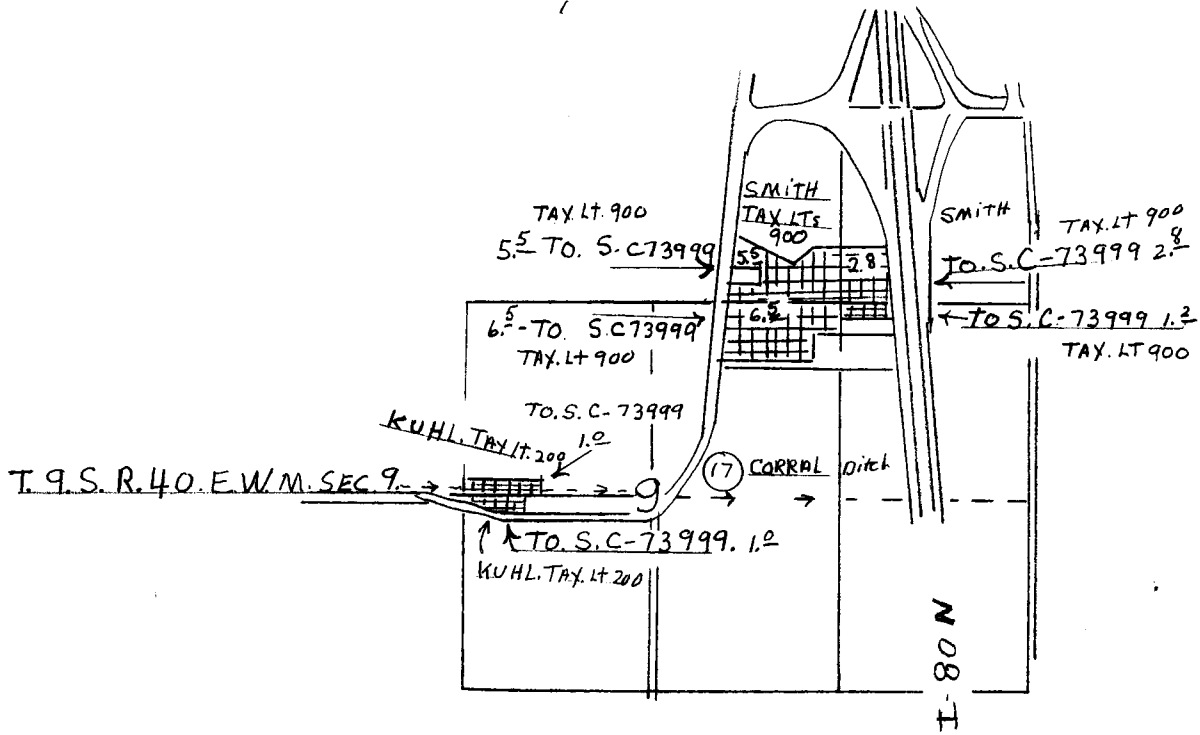




MAP 5 of 5

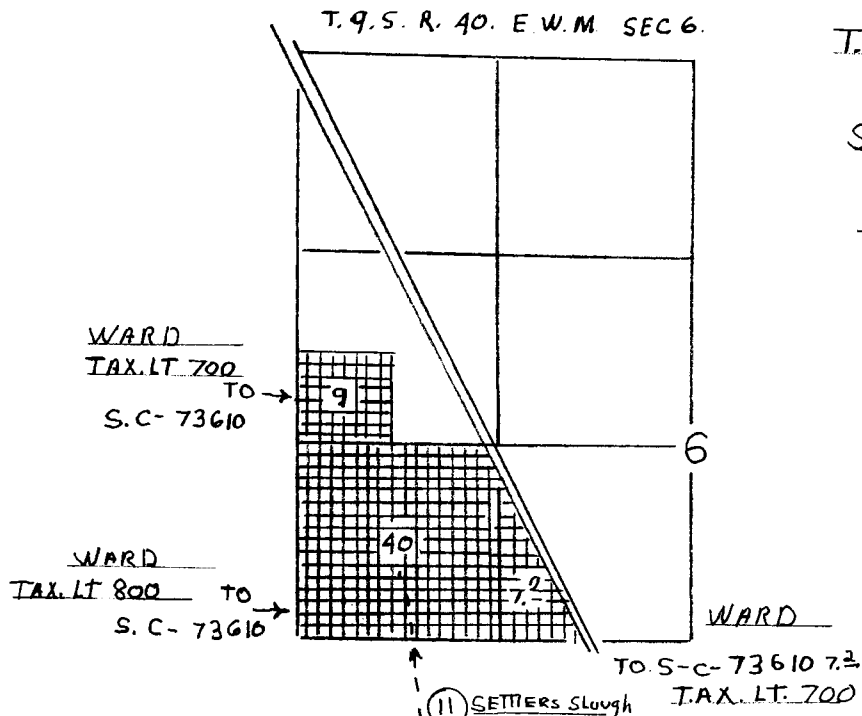


T. 8446

SCALE 1" = 1320

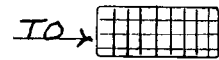

T. 9 S. R. 40. E. W. M SEC 18
ADAMS

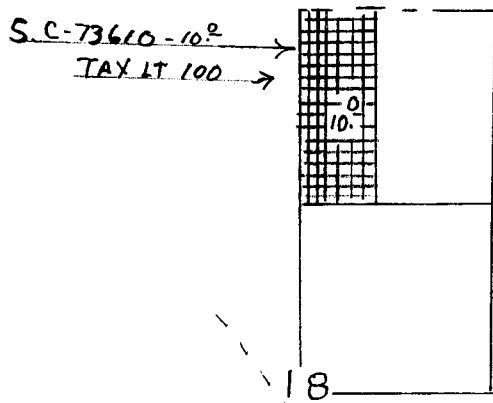

⑪ SETTLERS Slough
P.O.D. 2160' N + 30' E FROM S.W. COR.
SEC. 21. T. 9. S. R. 40. E. W. M.

