



PROPOSED ALT. RESERVOIR For: WARD RESIDENCE

Steven A. Ward
6998 Chakarun Lane SE
Salem, Or 97306
503-931-3460

NE 1/2 Sec 27
T8S, R3W, W.M.
Marion County, OR

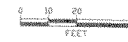

Center of Reservoir
265 FEET SOUTH AND
195 FEET WEST FROM
NE CORNER, SECTION 27

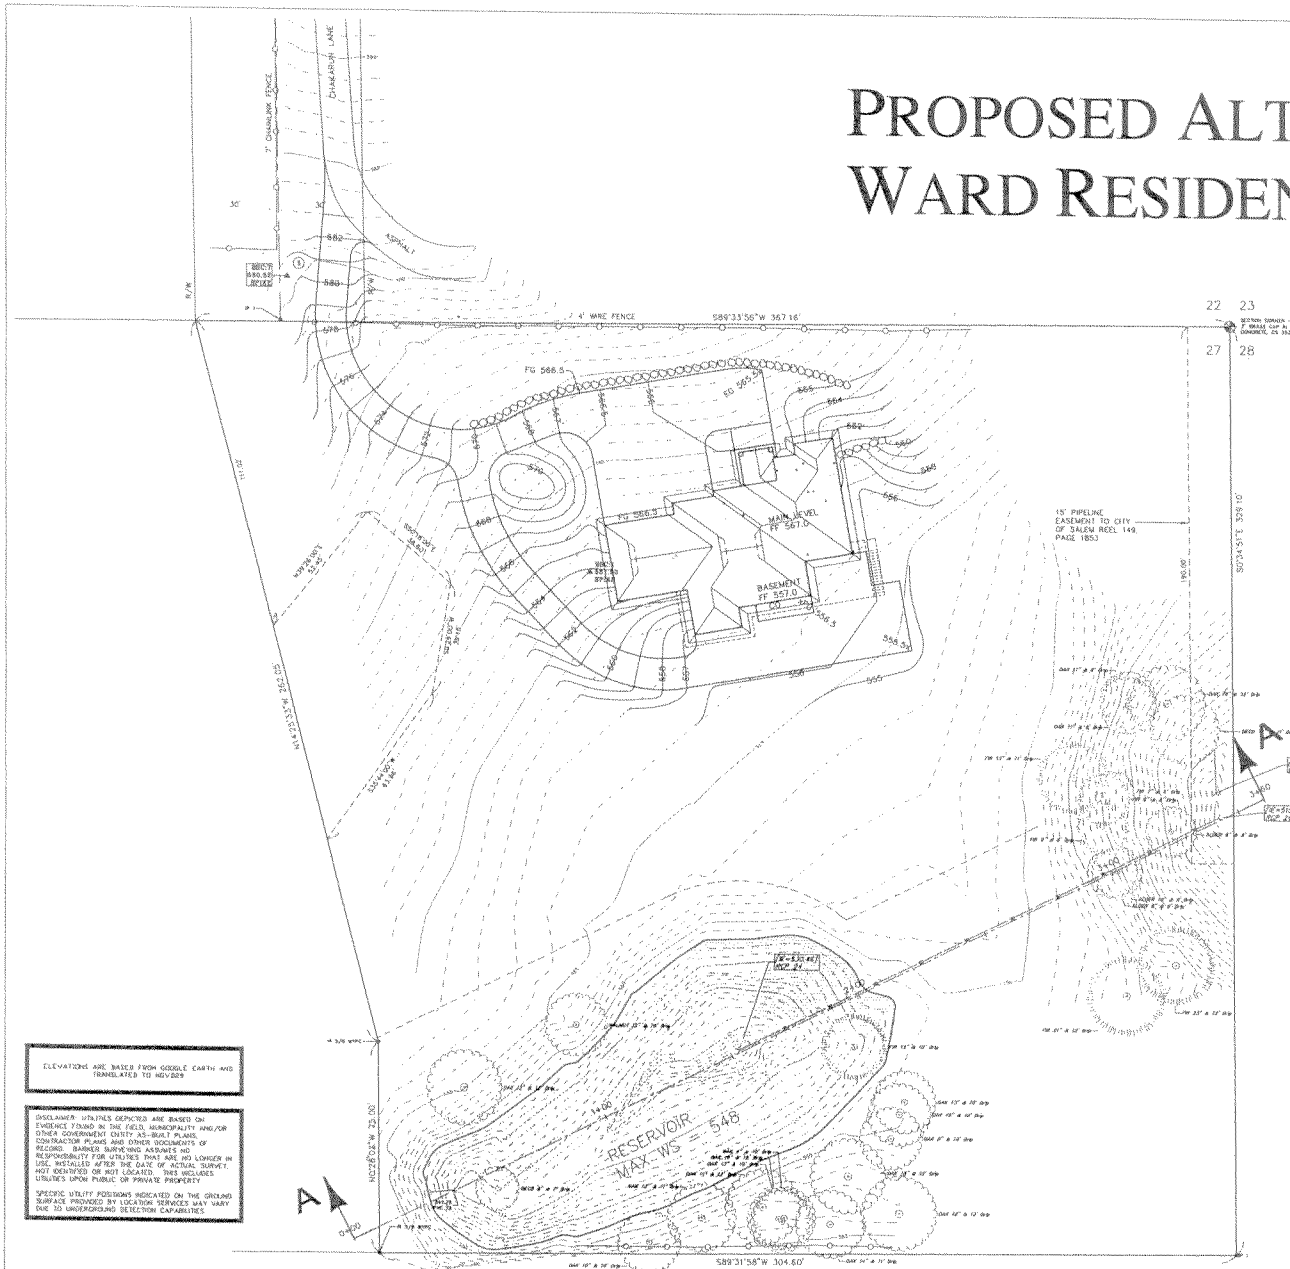

ELEVATIONS ARE BASED FROM GOOGLE EARTH AND
TRANSLATED TO NAVD83

DISCLAIMER: UTILITIES SHOWN ARE BASED ON
EVIDENCE FOUND IN THE FIELD, MUNICIPALITY AND/OR
OTHER GOVERNMENT ENTITY AS-BUILT PLANS,
CONTRACTOR PLANS AND OTHER DOCUMENTS OF
RECORD. SHOWN UTILITIES ASSUME NO
RESPONSIBILITY FOR UTILITIES THAT ARE NO LONGER IN
USE, INSTALLED AFTER THE DATE OF ACTUAL SURVEY,
NOT IDENTIFIED OR NOT LOCATED. THIS INCLUDES
UTILITIES UPON PUBLIC OR PRIVATE PROPERTY.

SPECIFIC UTILITY POSITIONS INDICATED ON THE GROUND
SURFACE PROVIDED BY LOCATION SERVICES MAY VARY
DUE TO UNDERGROUND DETECTION CAPABILITIES.

* Revised map with Center of Reservoir Coordinates per email to oWRD on
8-11-2014 MS/Ward 8-26-16