


T.13S., R.34E., W.M.

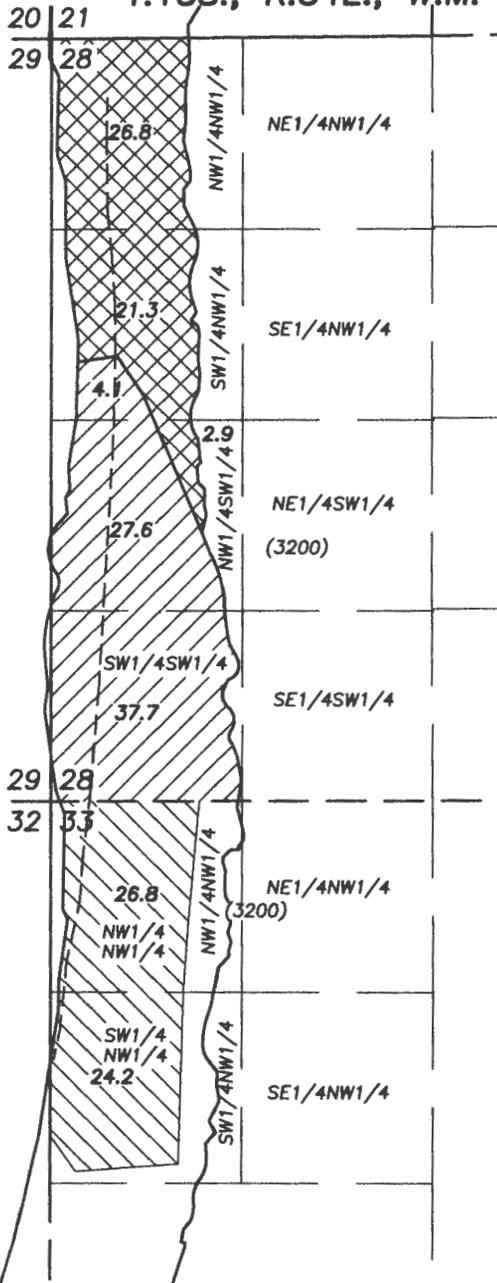

SCALE: 1" = 1320'


TRANSFER APPLICATION MAP
FOR
CHANGE IN PLACE OF USE

FOR
MELVIN D. & JANET M. ZWEYGARDT TRUST

PREPARED BY:

ROBERT D. BAGETT, PLS, CWRE
217 N. CANYON BLVD.
JOHN DAY, OREGON
(541) 575-1251

JULY 29, 2015

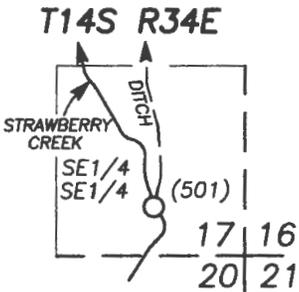

○ AUTHORIZED POD C-439 IS IN THE SE1/4SE1/4 SECTION 17, T.14S., R.34E., W.M. PER ADJUDICATION MAP.


PROPOSED FROM LANDS - C-439

PROPOSED TO LANDS - C-439

REMAINING RIGHTS - C-439

----- DITCH

() TAX LOT NO.

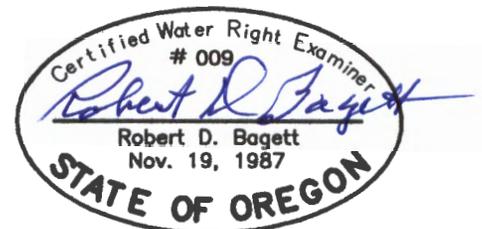

RENEWS: 12/31/2015

RECEIVED BY OWRD


AUG 10 2015

SALEM, OR

DISCLAIMER: THIS MAP IS NOT INTENDED TO PROVIDE LEGAL DIMENSIONS OR LOCATIONS OF PROPERTY BOUNDARY LINES.

1 12120

T 12122

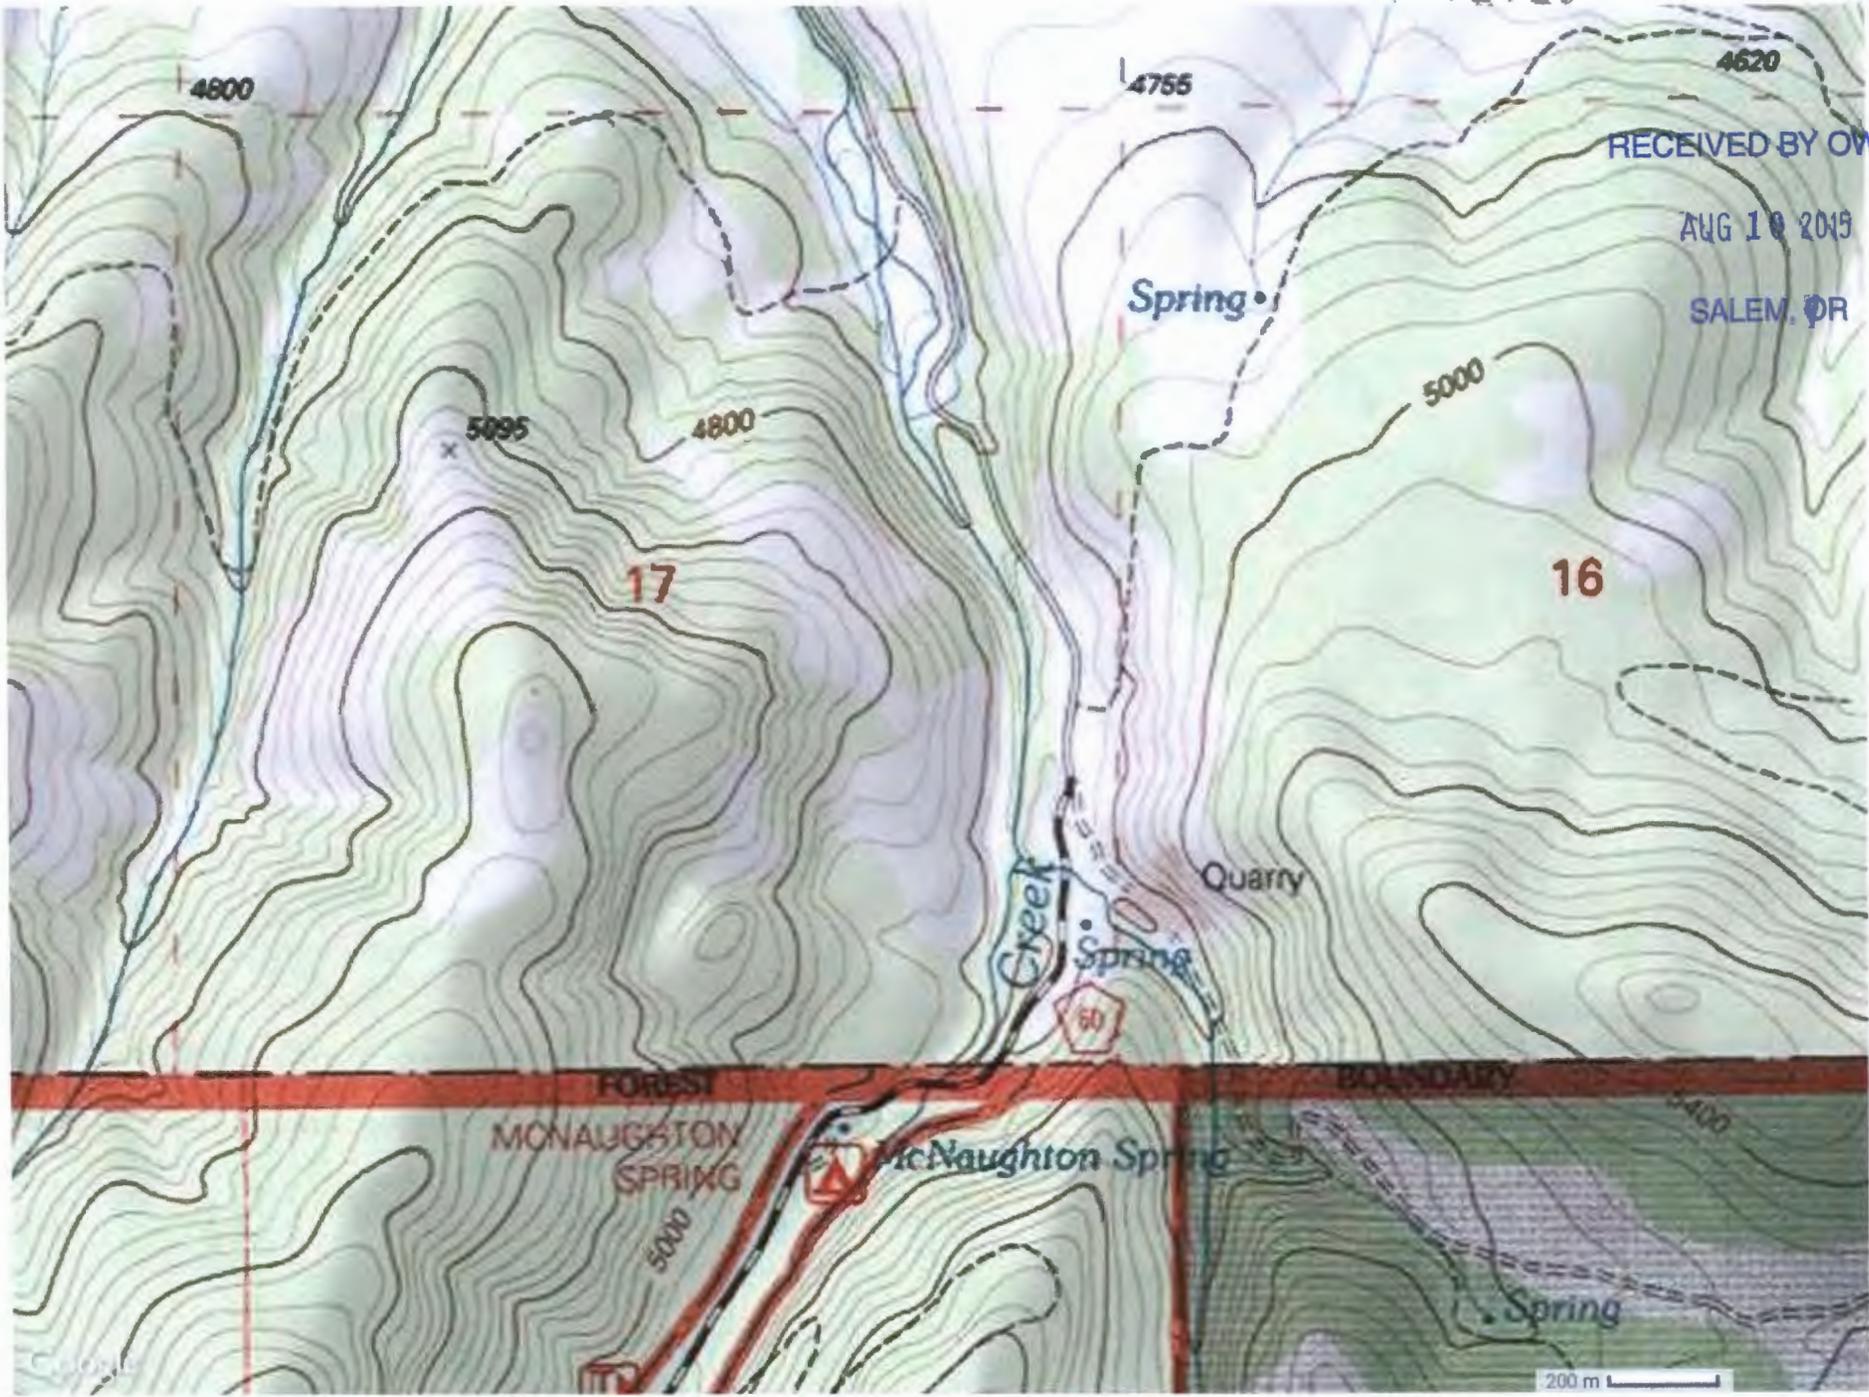

RECEIVED BY OWRD
 AUG 10 2019
 SALEM, OR

Per 259

439

App. 541

Head gate
+ 95 ft from cr

flume 56.9 ft long 18 in wide 12 in deep

flume 48.5 ft long 18 in wide 12 in deep

Straberry Creek

1920 ft corner

220 ft corner

Blue mountain irrigation ditch

T. 3
R. 3

100 ft corner

end 600 ft to corner

10 ac
40 ac
40 ac
40 ac

+ Land Reclaimed

m No. 541
No. 259