


# Walla Walla River Irrigation District

## 3201 Water Rights Map

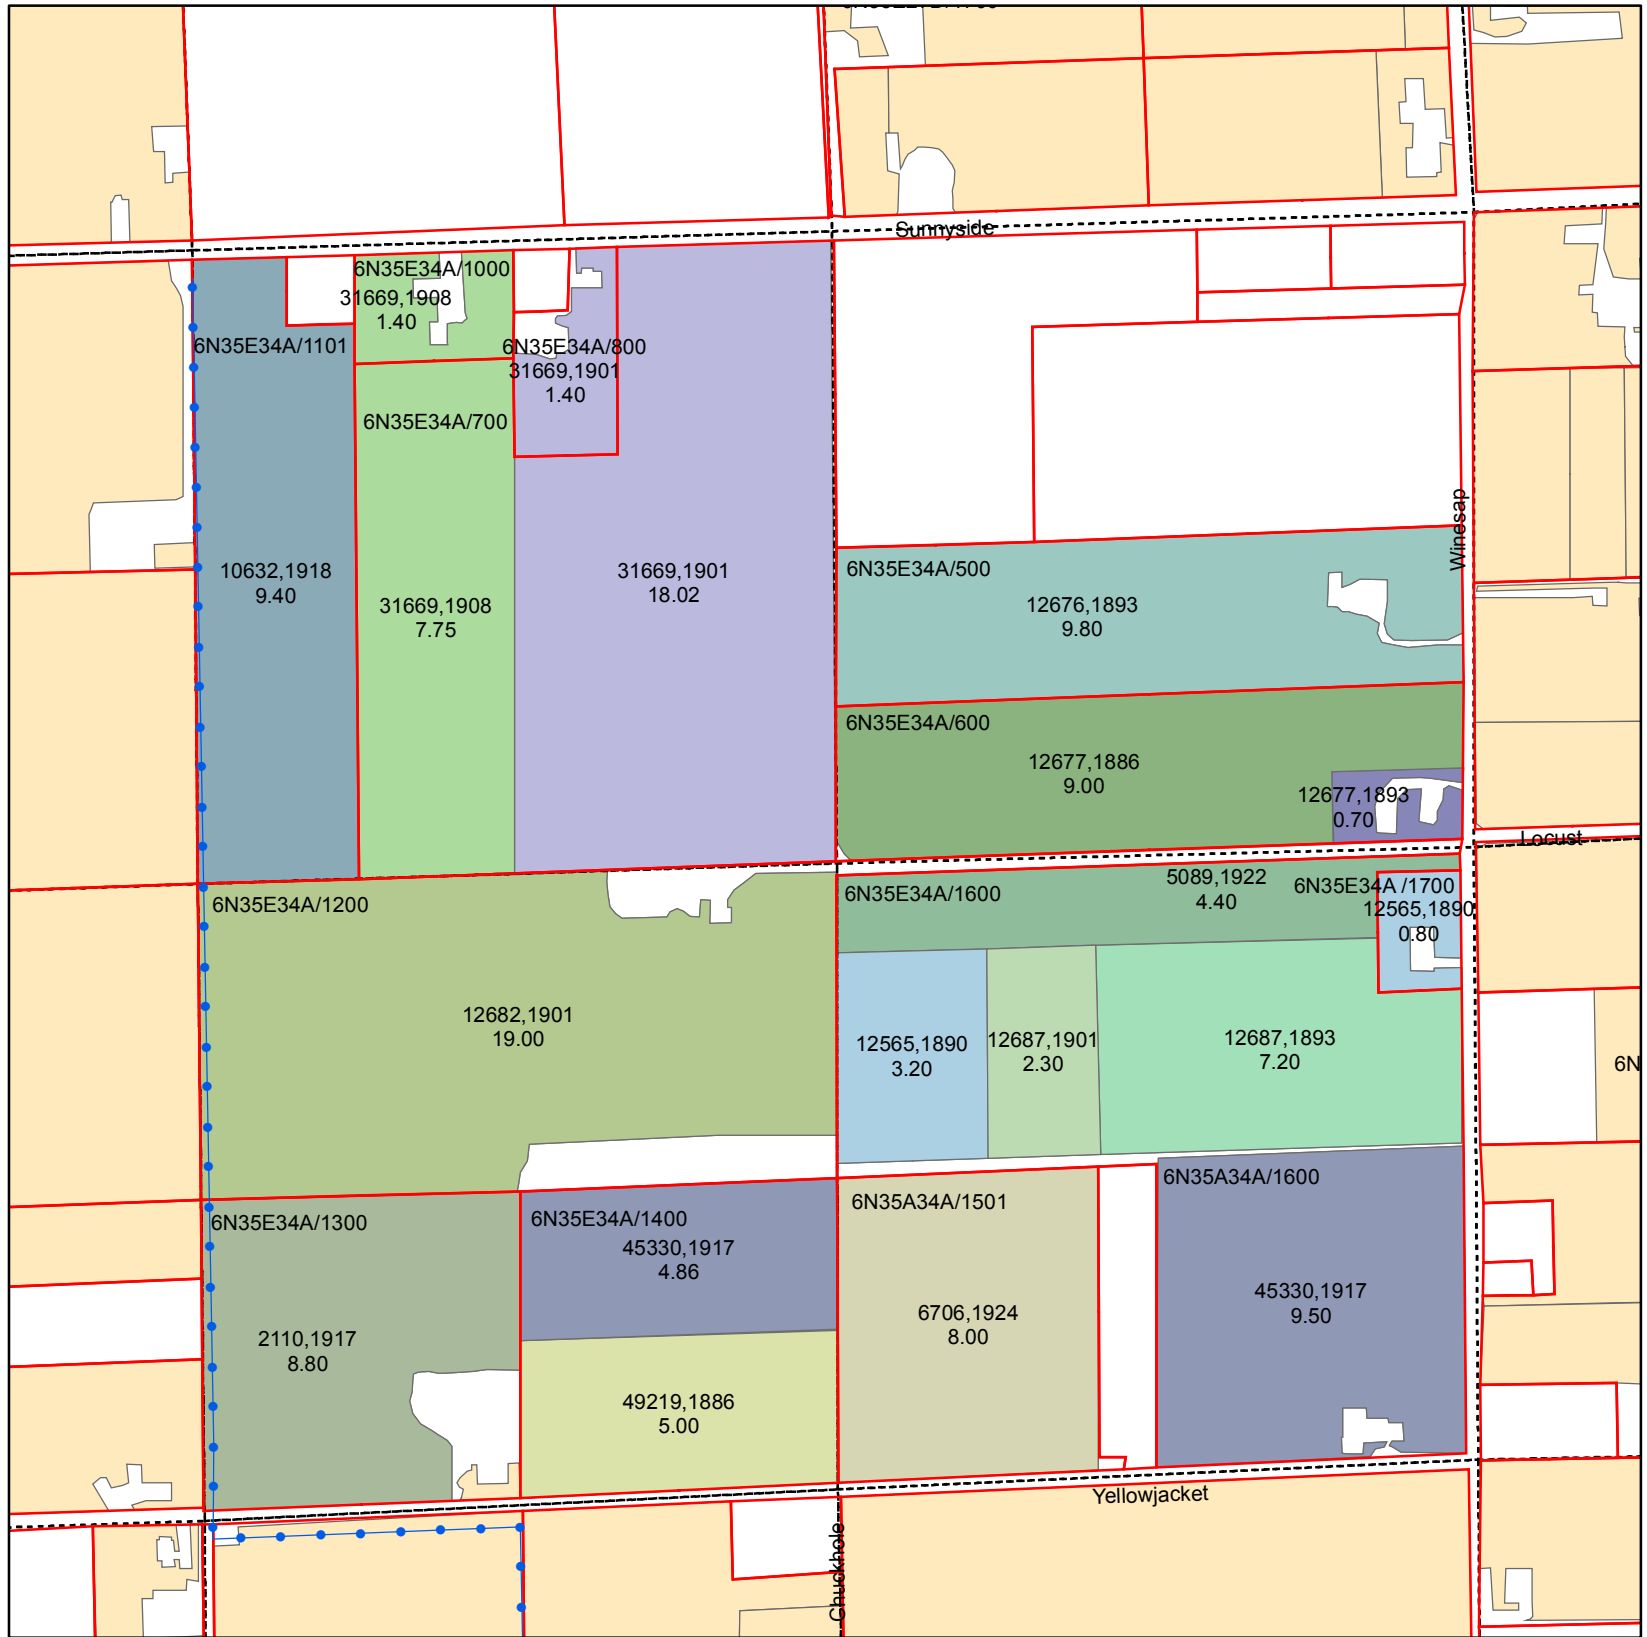

### T6N R35E WM Section 34 NE Quarter

#### Primary Certificates


#### CERTIFICATE, PRIORITY

- 10632, 1918
- 12565, 1890
- 12676, 1893
- 12677, 1886
- 12677, 1893
- 12682, 1901
- 12687, 1893
- 12687, 1901
- 2110, 1917
- 31669, 1901
- 31669, 1908
- 45330, 1917
- 49219, 1886
- 5089, 1922
- 6706, 1924
- Water Rights Not Within Quarter

ASSESSORMAP	CERTIFICATE	PRIORITY	QQ	WR ACRES
6N35E34A/1000	31669	1908	NWNE	1.40
6N35E34A/1101	10632	1918	NWNE	9.40
6N35E34A/1200	12682	1901	NWNE	19.00
6N35E34A/1300	2110	1917	SWNE	8.80
6N35E34A/1400	49219	1886	SWNE	5.00
6N35E34A/1400	45330	1917	SWNE	4.86
6N35E34A/1501	6706	1924	SENE	8.00
6N35E34A/1600	45330	1917	SENE	9.50
6N35E34A/1600	12687	1893	SENE	7.20
6N35E34A/1600	5089	1922	SENE	4.40
6N35E34A/1600	12565	1890	SENE	3.20
6N35E34A/1600	12687	1901	SENE	2.30
6N35E34A/1700	12565	1890	SENE	0.80
6N35E34A/500	12676	1893	NENE	9.80
6N35E34A/600	12677	1893	NENE	0.70
6N35E34A/600	12677	1886	NENE	9.00
6N35E34A/700	31669	1901	NWNE	18.02
6N35E34A/700	31669	1908	NWNE	7.75
6N35E34A/800	31669	1901	NWNE	1.40


#### Legend

- PIPE
- Parcel
- QCDB
- WWRID Boundary

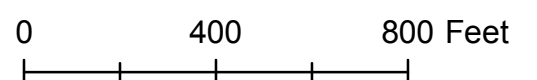

# Walla Walla River Irrigation District

## 3201 Water Rights Map

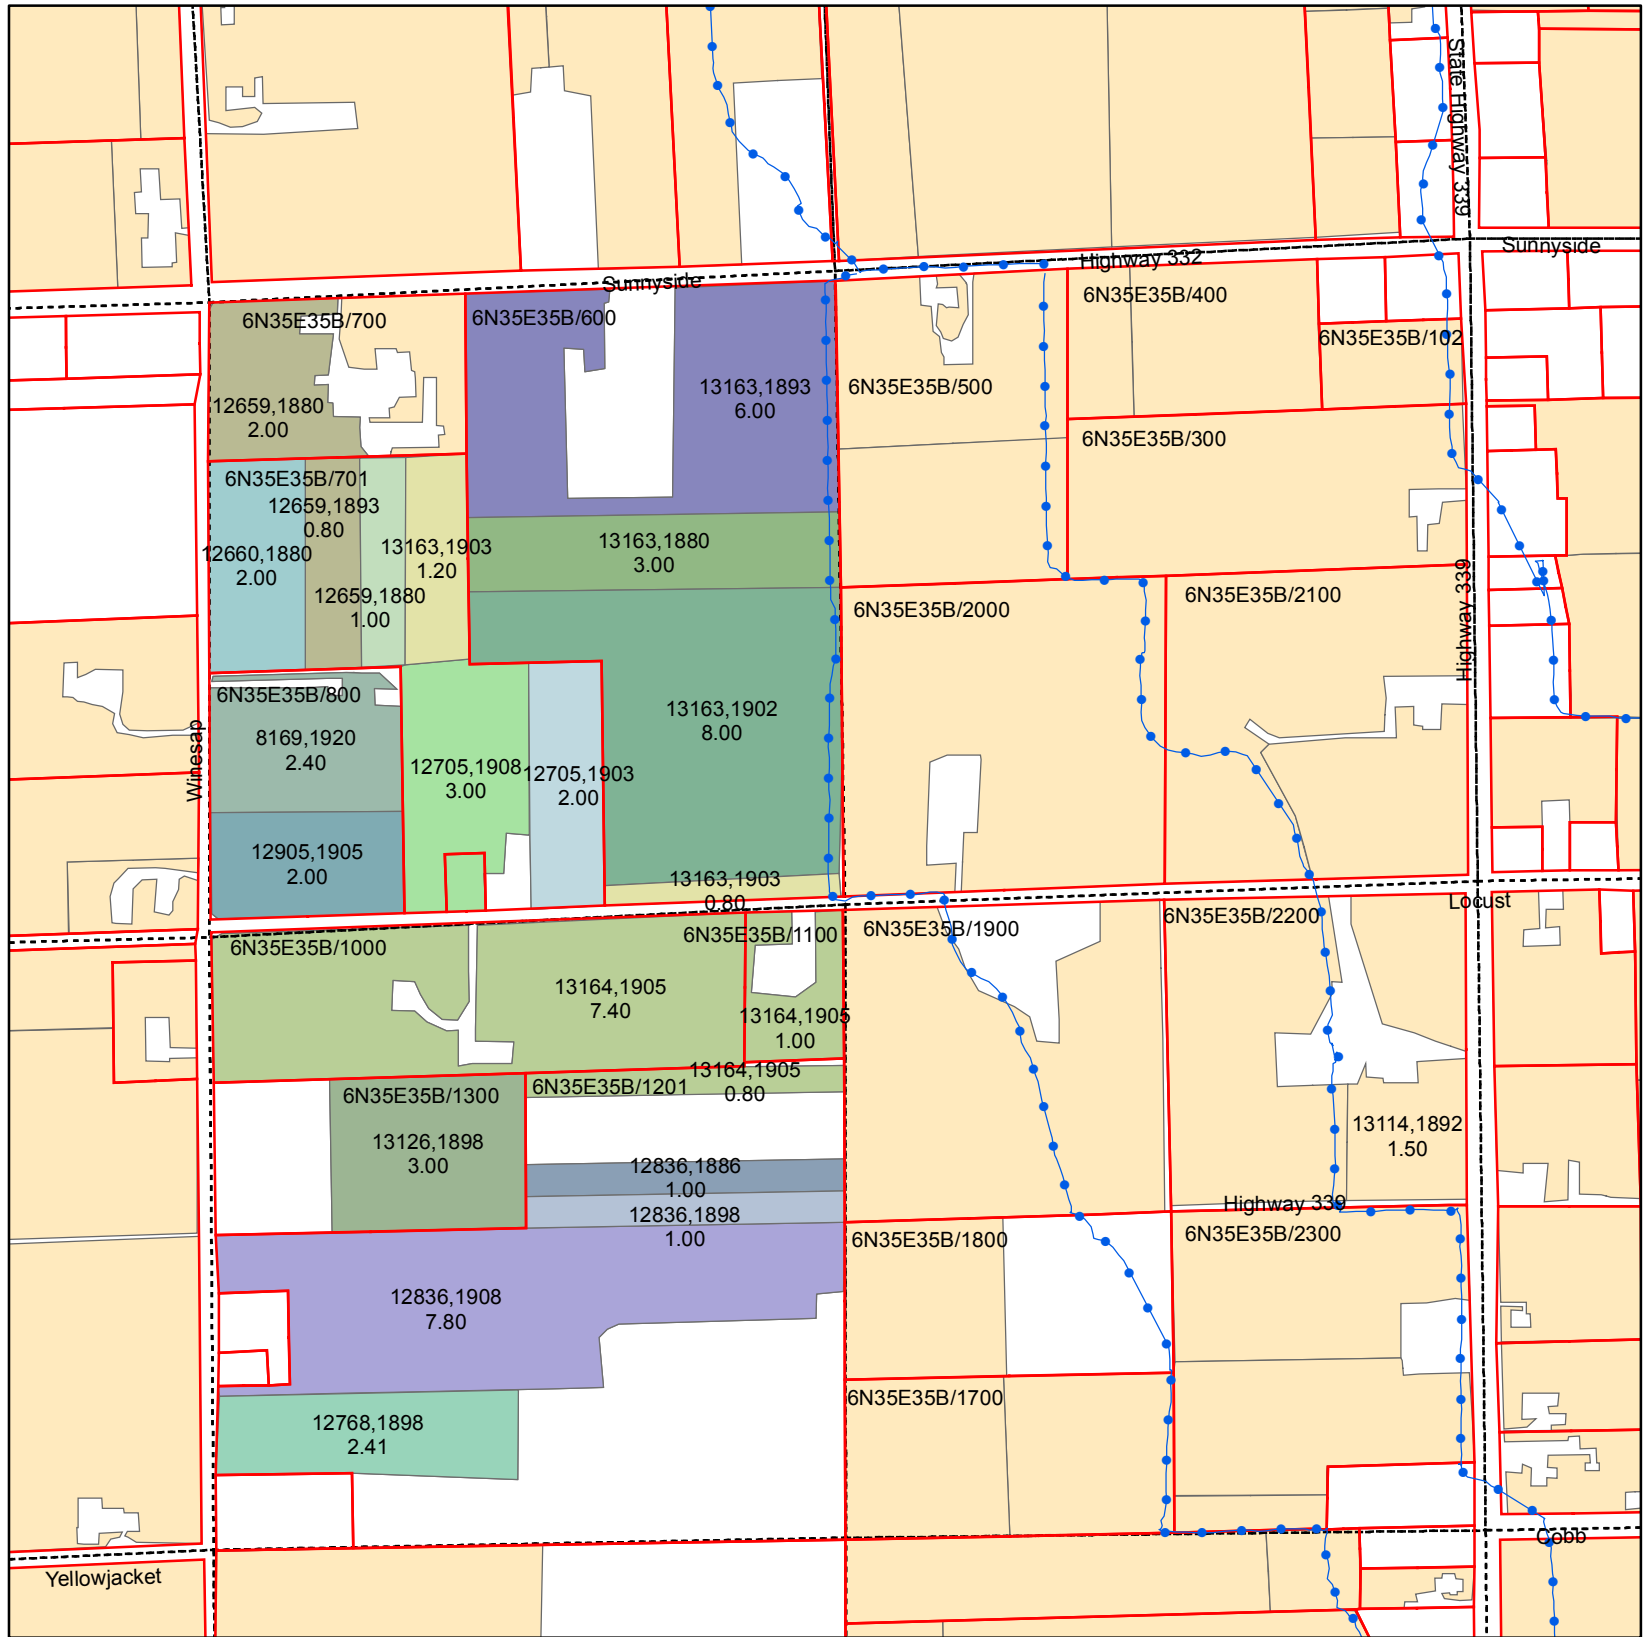

### T6N R35E WM Section 35 W1/2 NW Quarter

#### Primary Certificates


#### CERTIFICATE, PRIORITY

- 12659, 1880
- 12659, 1893
- 12660, 1880
- 12705, 1903
- 12705, 1908
- 12768, 1898
- 12836, 1886
- 12836, 1898
- 12836, 1908
- 12905, 1905
- 13126, 1898
- 13163, 1880
- 13163, 1893
- 13163, 1902
- 13163, 1903
- 13164, 1905
- 8169, 1920
- Water Rights Not Within Quarter

ASSESSORMAP	CERTIFICATE	PRIORITY	QQ	WR ACRES
6N35E35B/1000	13164	1905	SWNW	7.40
6N35E35B/1100	13164	1905	SWNW	1.00
6N35E35B/1201	12836	1908	SWNW	7.80
6N35E35B/1201	13164	1905	SWNW	0.80
6N35E35B/1201	12836	1886	SWNW	1.00
6N35E35B/1201	12836	1898	SWNW	1.00
6N35E35B/1201	12768	1898	SWNW	2.41
6N35E35B/1300	13126	1898	SWNW	3.00
6N35E35B/600	13163	1893	NWNW	6.00
6N35E35B/600	13163	1880	NWNW	3.00
6N35E35B/600	13163	1902	NWNW	8.00
6N35E35B/600	13163	1903	NWNW	0.80
6N35E35B/700	12659	1880	NWNW	2.00
6N35E35B/700	12659	1893	NWNW	1.20
6N35E35B/701	12659	1880	NWNW	1.00
6N35E35B/701	12705	1908	NWNW	3.00
6N35E35B/701	12705	1903	NWNW	2.00
6N35E35B/701	12660	1880	NWNW	2.00
6N35E35B/701	12659	1893	NWNW	0.80
6N35E35B/701	13163	1903	NWNW	1.20
6N35E35B/800	8169	1920	NWNW	2.40
6N35E35B/800	12905	1905	NWNW	2.00


#### Legend

- PIPE
- Parcel
- QCDB
- WWRID Boundary

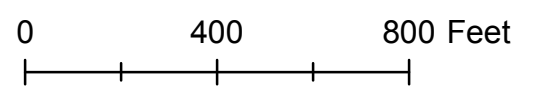

# Walla Walla River Irrigation District

## 3201 Water Rights Map

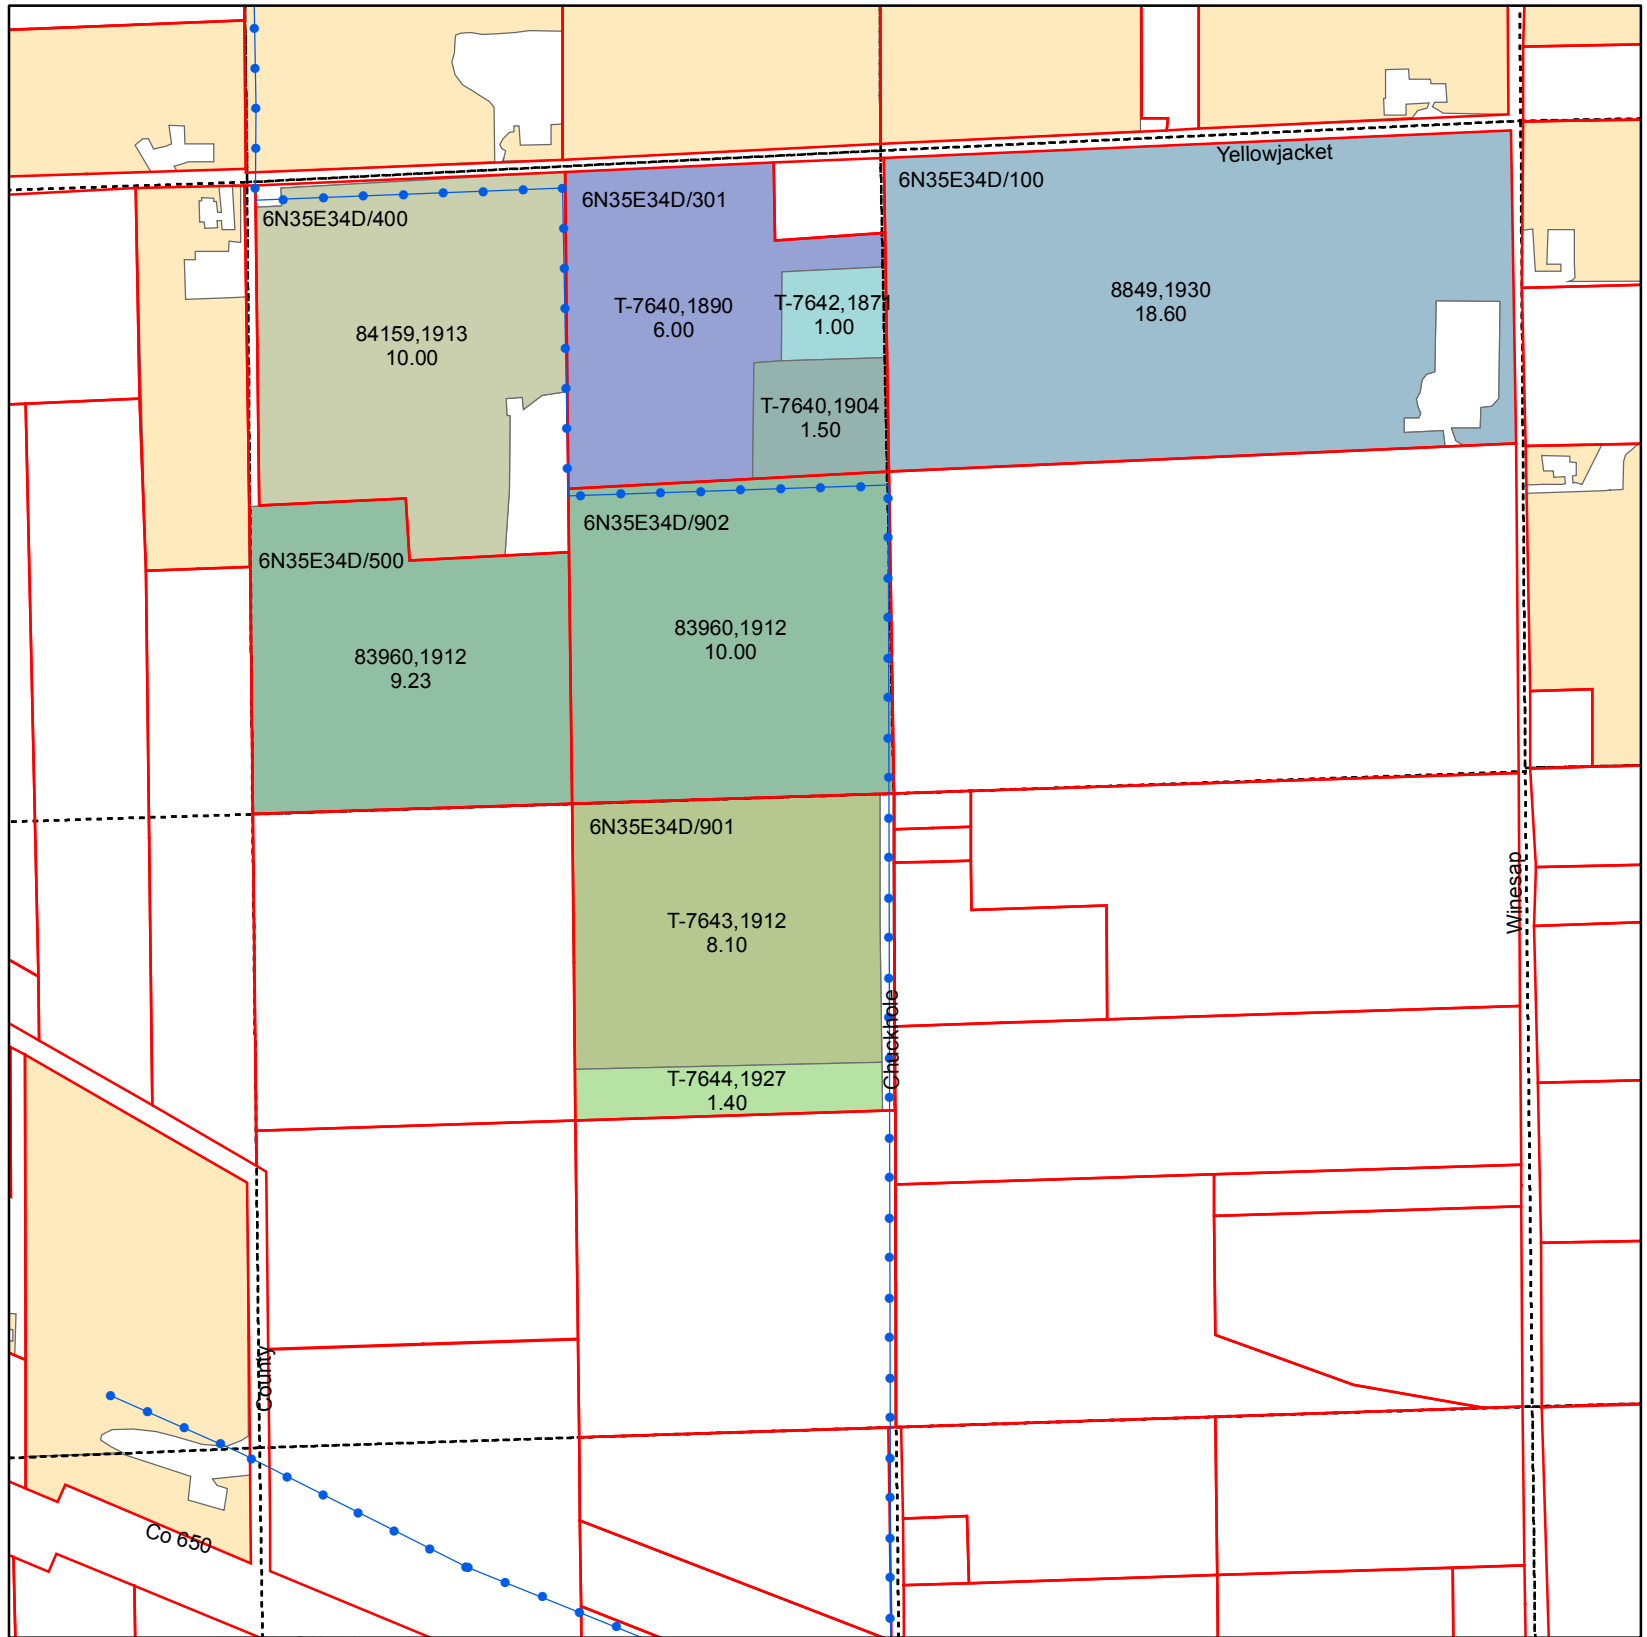

### T6N R35E WM Section 34 SE Quarter

ASSESSORMAP	CERTIFICATE	PRIORITY	QQ	WR ACRES
6N35E34D/100	8849	1930	NESE	18.60
6N35E34D/301	T-7640	1890	NWSE	6.00
6N35E34D/301	T-7642	1871	NWSE	1.00
6N35E34D/301	T-7640	1904	NWSE	1.50
6N35E34D/400	84159	1913	NWSE	10.00
6N35E34D/500	83960	1912	NWSE	9.23
6N35E34D/901	T-7643	1912	SWSE	8.10
6N35E34D/901	T-7644	1927	SWSE	1.40
6N35E34D/902	83960	1912	NWSE	10.00

#### Primary Certificates

#### CERTIFICATE, PRIORITY

- 83960, 1912
- 84159, 1913
- 8849, 1930
- T-7640, 1890
- T-7640, 1904
- T-7642, 1871
- T-7643, 1912
- T-7644, 1927
- Water Rights Not Within Quarter

#### Legend

- PIPE
- Parcel
- QCDB
- WWRID Boundary

