


Walla Walla River Irrigation District

3201 Water Rights Map

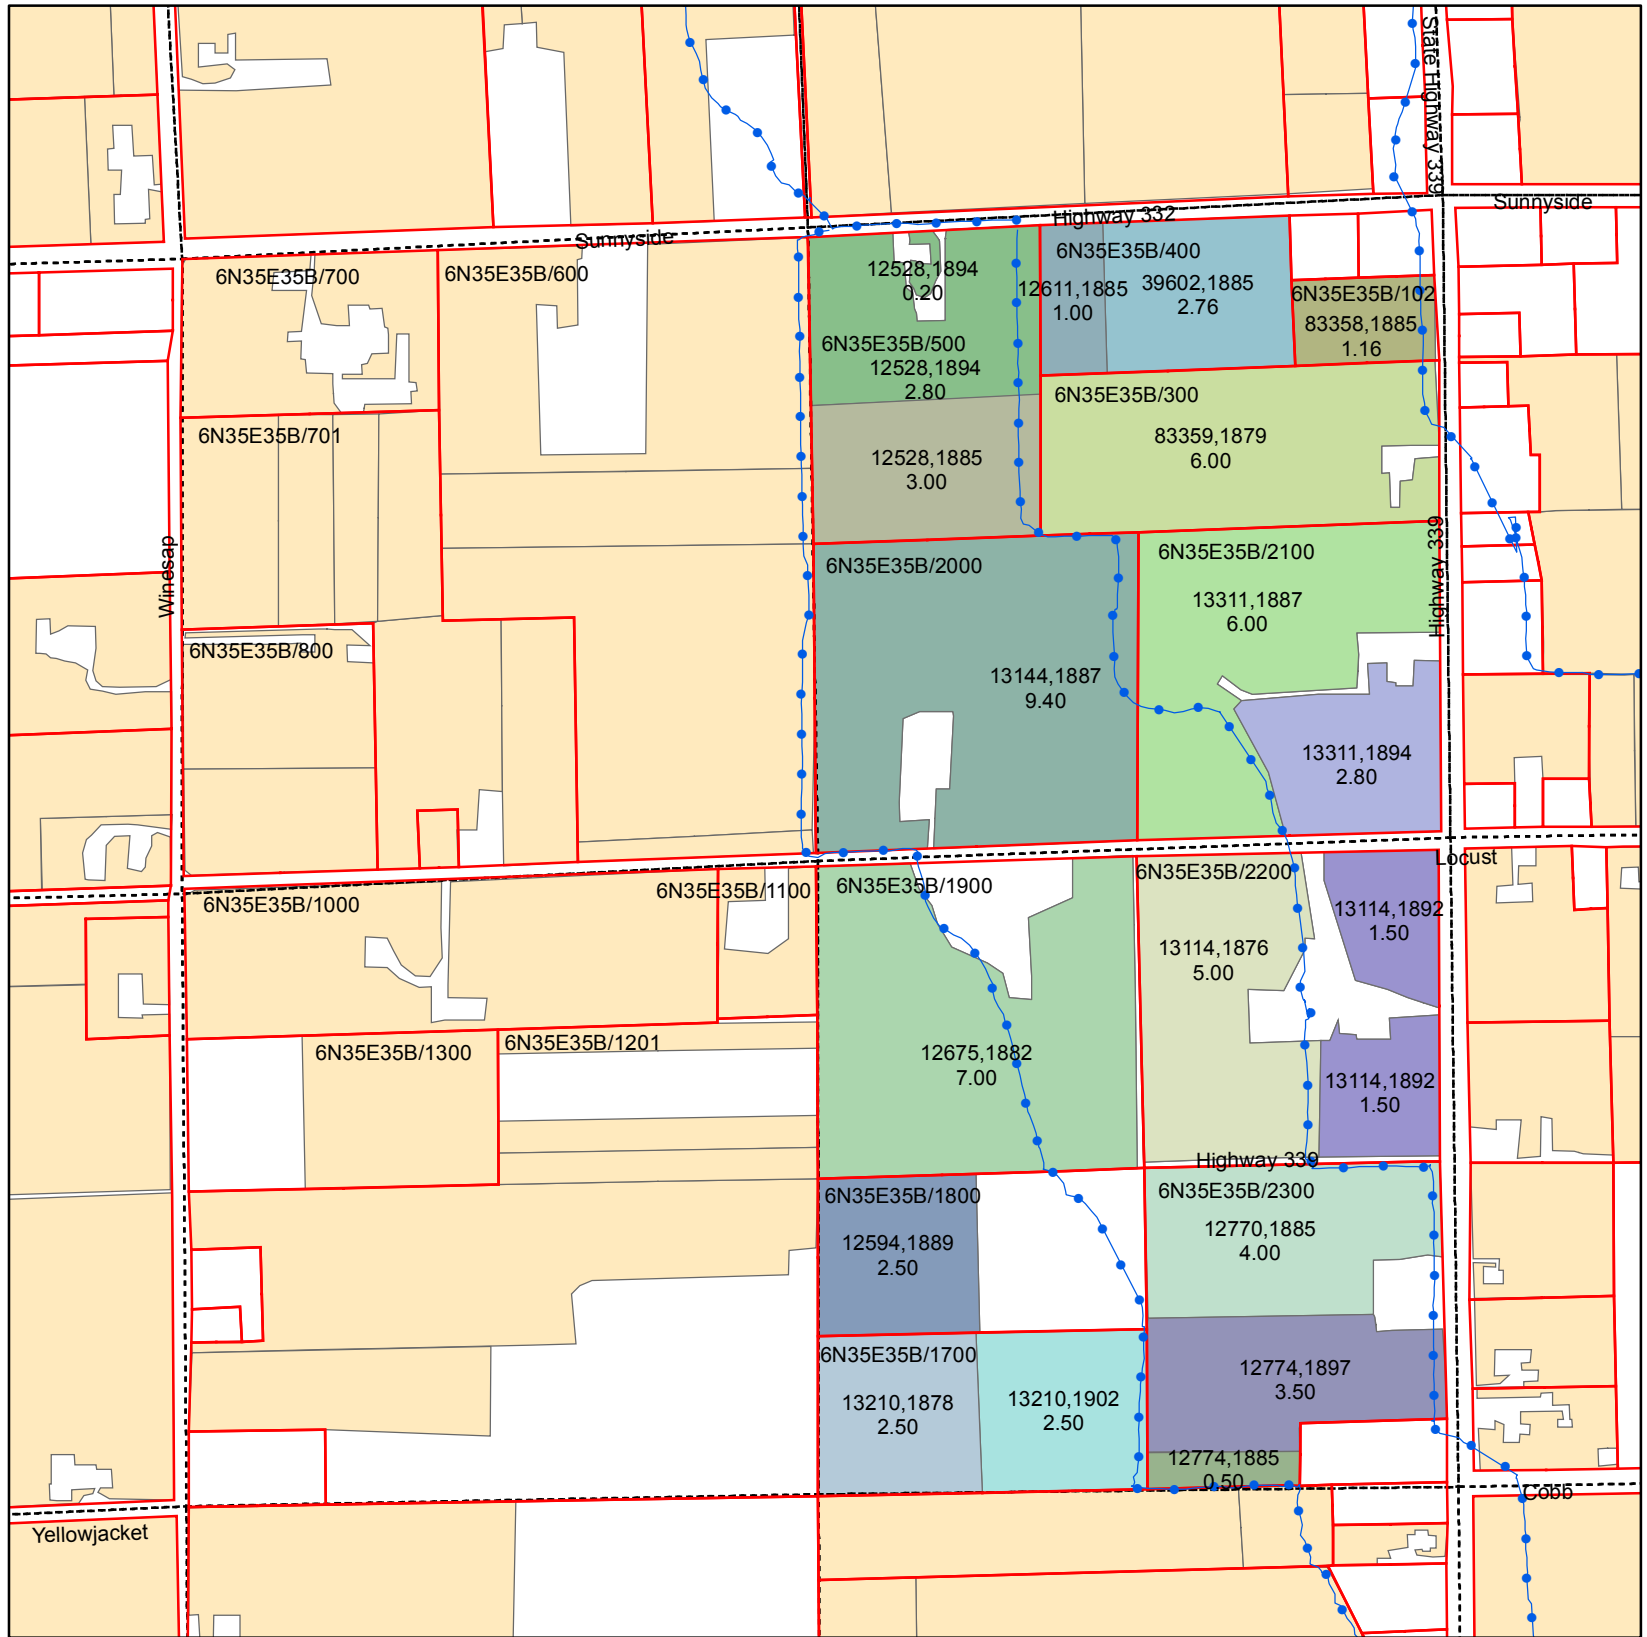

Primary Certificates T6N R35E WM Section 35 E1/2 NW Quarter


CERTIFICATE, PRIORITY

- 12528, 1885
- 12528, 1894
- 12594, 1889
- 12611, 1885
- 12675, 1882
- 12770, 1885
- 12774, 1885
- 12774, 1897
- 13114, 1876
- 13114, 1892
- 13144, 1887
- 13210, 1878
- 13210, 1902
- 13311, 1887
- 13311, 1894
- 39602, 1885
- 83358, 1885
- 83359, 1879
- Water Rights Not Within Quarter

ASSESSORMAP	CERTIFICATE	PRIORITY	QQ	WR ACRES
6N35E35B/102	83358	1885	NENW	1.16
6N35E35B/1700	13210	1902	SEW	2.50
6N35E35B/1700	13210	1878	SEW	2.50
6N35E35B/1800	12594	1889	SEW	2.50
6N35E35B/1900	12675	1882	SEW	7.00
6N35E35B/2000	13144	1887	NENW	9.40
6N35E35B/2100	13311	1887	NENW	6.00
6N35E35B/2100	13311	1894	NENW	2.80
6N35E35B/2200	13114	1876	SEW	5.00
6N35E35B/2200	13114	1892	SEW	1.50
6N35E35B/2200	13114	1892	SEW	1.50
6N35E35B/2300	12770	1885	SEW	4.00
6N35E35B/2300	12774	1897	SEW	3.50
6N35E35B/2300	12774	1885	SEW	0.50
6N35E35B/300	83359	1879	NENW	6.00
6N35E35B/400	39602	1885	NENW	2.76
6N35E35B/400	12611	1885	NENW	1.00
6N35E35B/500	12528	1894	NENW	0.20
6N35E35B/500	12528	1894	NENW	2.80
6N35E35B/500	12528	1885	NENW	3.00

Legend

- PIPE
- Parcel
- QCDB
- WWRID Boundary

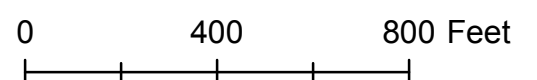

Date March 2011