


# Walla Walla River Irrigation District

## 3201 Water Rights Map



### T6N R35E WM Section 26 SWNE Quarter

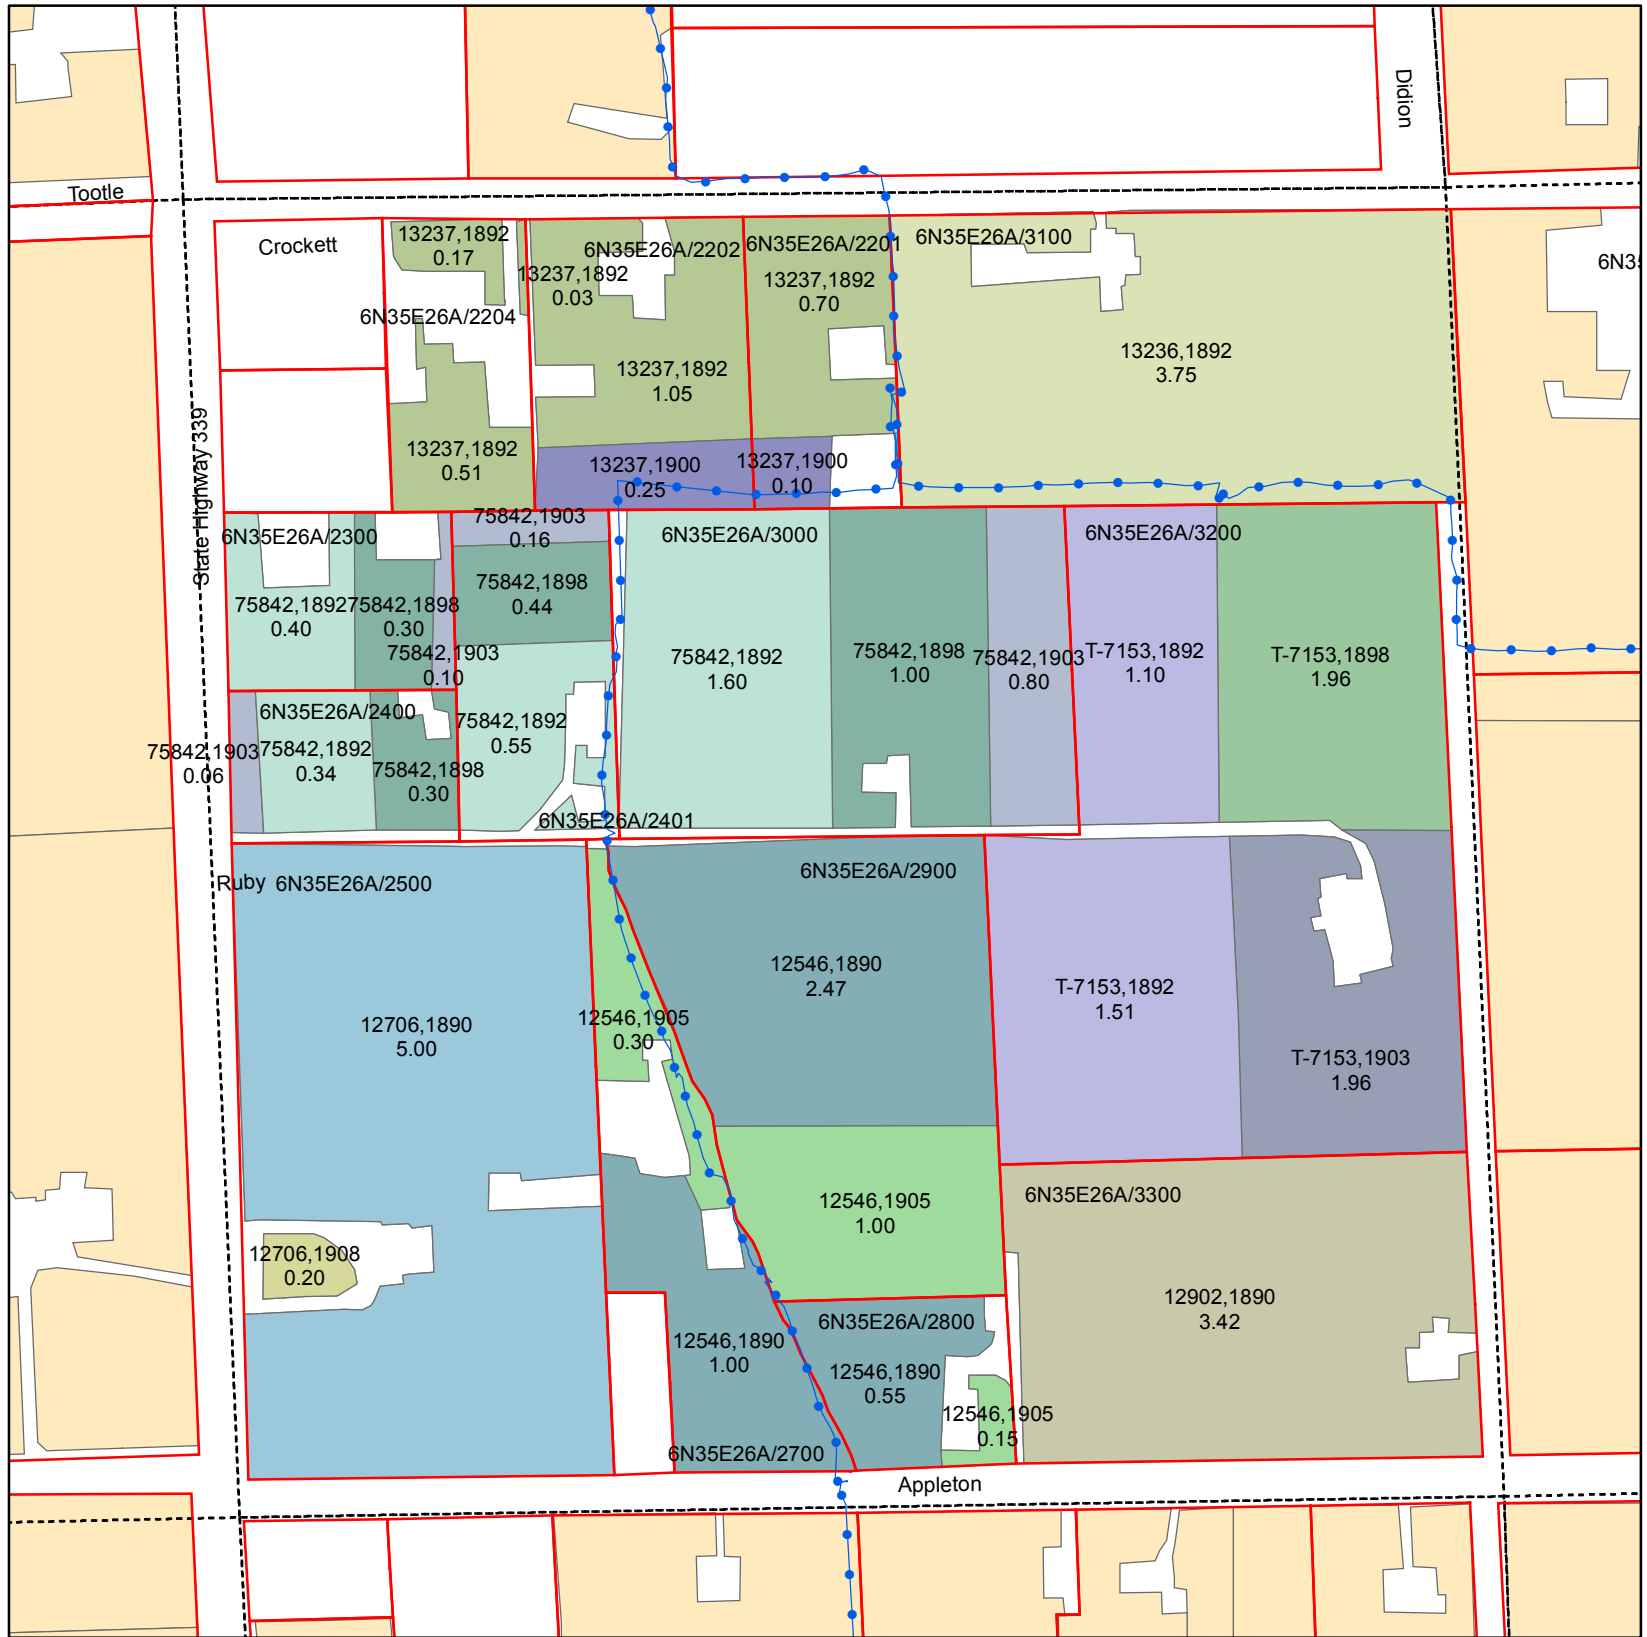

#### Primary Certificates


#### CERTIFICATE, PRIORITY

- 12546, 1890
- 12546, 1905
- 12706, 1890
- 12706, 1908
- 12902, 1890
- 13236, 1892
- 13237, 1892
- 13237, 1900
- 75842, 1892
- 75842, 1898
- 75842, 1903
- T-7153, 1892
- T-7153, 1898
- T-7153, 1903
- Water Rights Not Within Quarter

ASSESSORMAP	CERTIFICATE	PRIORITY	QQ	WR ACRES
6N35E26A/2500	12706	1908	SWNE	0.20
6N35E26A/3300	12902	1890	SWNE	3.42
6N35E26A/2500	12706	1890	SWNE	5.00
6N35E26A/3100	13236	1892	SWNE	3.75
6N35E26A/2800	12546	1905	SWNE	0.15
6N35E26A/2800	12546	1890	SWNE	0.55
6N35E26A/3200	T-7153	1898	SWNE	1.96
6N35E26A/3200	T-7153	1903	SWNE	1.96
6N35E26A/2201	13237	1892	SWNE	0.70
6N35E26A/3000	75842	1903	SWNE	0.80
6N35E26A/3000	75842	1898	SWNE	1.00
6N35E26A/3000	75842	1892	SWNE	1.60
6N35E26A/2401	75842	1903	SWNE	0.16
6N35E26A/2401	75842	1898	SWNE	0.44
6N35E26A/2401	75842	1892	SWNE	0.55
6N35E26A/2300	75842	1892	SWNE	0.40
6N35E26A/2300	75842	1903	SWNE	0.10
6N35E26A/2300	75842	1898	SWNE	0.30
6N35E26A/2202	13237	1892	SWNE	1.05
6N35E26A/2202	13237	1900	SWNE	0.25
6N35E26A/2204	13237	1892	SWNE	0.51
6N35E26A/2204	13237	1892	SWNE	0.17
6N35E26A/2700	12546	1890	SWNE	1.00
6N35E26A/2700	12546	1905	SWNE	0.30
6N35E26A/2400	75842	1898	SWNE	0.30
6N35E26A/2400	75842	1903	SWNE	0.06
6N35E26A/2400	75842	1892	SWNE	0.34
6N35E26A/2900	12546	1890	SWNE	2.47
6N35E26A/2900	12546	1905	SWNE	1.00
6N35E26A/2204	13237	1892	SWNE	0.03
6N35E26A/2201	13237	1900	SWNE	0.10
6N35E26A/3200	T-7153	1892	SWNE	1.10
6N35E26A/3200	T-7153	1892	SWNE	1.51

#### Legend

- PIPE
- Parcel
- QCDB
- WWRID Boundary

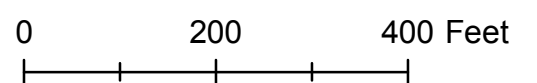

Date March 2011