


Walla Walla River Irrigation District

3201 Water Rights Map

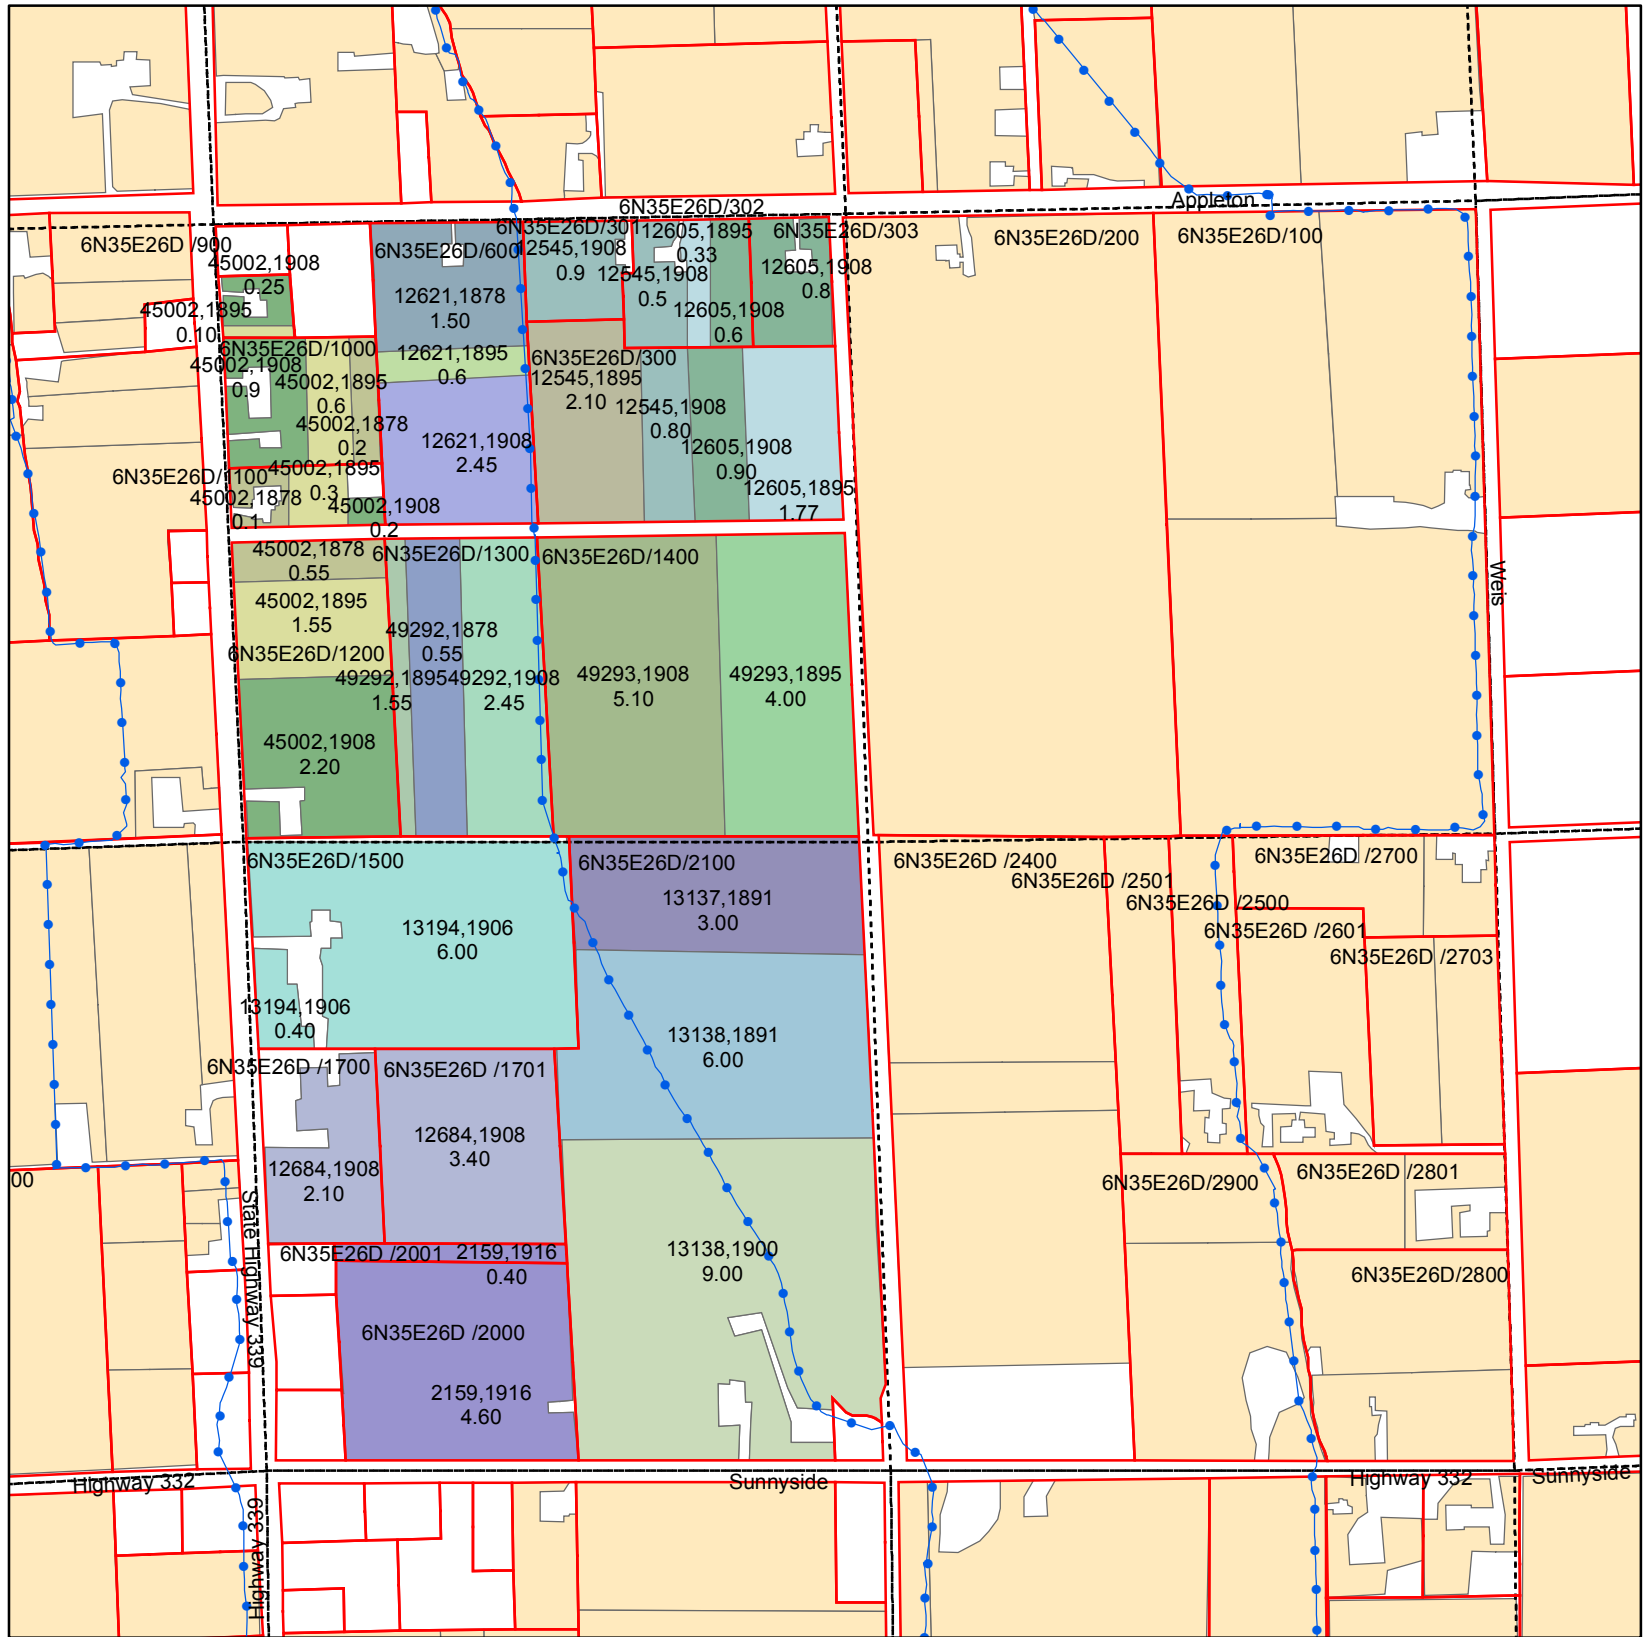

Primary Certificates T6N R35E WM Section 26 W1/2 SE Quarter

CERTIFICATE, PRIORITY

- 12545, 1895
- 12545, 1908
- 12605, 1895
- 12605, 1908
- 12621, 1878
- 12621, 1895
- 12621, 1908
- 12684, 1908
- 13137, 1891
- 13138, 1891
- 13138, 1900
- 13194, 1906
- 2159, 1916
- 45002, 1878
- 45002, 1895
- 45002, 1908
- 49292, 1878
- 49292, 1895
- 49292, 1908
- 49293, 1895
- 49293, 1908
- Water Rights Not Within Quarter

6N35E26D/1000	45002	1878	NWSE	0.20
6N35E26D/1000	45002	1895	NWSE	0.60
6N35E26D/1000	45002	1908	NWSE	0.90
6N35E26D/1100	45002	1895	NWSE	0.30
6N35E26D/1100	45002	1908	NWSE	0.20
6N35E26D/1100	45002	1878	NWSE	0.10
6N35E26D/1200	45002	1878	NWSE	0.55
6N35E26D/1200	45002	1895	NWSE	1.55
6N35E26D/1200	45002	1908	NWSE	2.20
6N35E26D/1300	49292	1878	NWSE	0.55
6N35E26D/1300	49292	1908	NWSE	2.45
6N35E26D/1300	49292	1895	NWSE	1.55
6N35E26D/1400	49293	1908	NWSE	5.10
6N35E26D/1400	49293	1895	NWSE	4.00
6N35E26D/1500	13194	1906	SWSE	0.40
6N35E26D/1500	13194	1906	SWSE	6.00
6N35E26D/1700	12684	1908	SWSE	2.10
6N35E26D/1701	12684	1908	SWSE	3.40
6N35E26D/2000	2159	1916	SWSE	4.60
6N35E26D/2001	2159	1916	SWSE	0.40
6N35E26D/2100	13138	1900	SWSE	9.00
6N35E26D/2100	13137	1891	SWSE	3.00
6N35E26D/2100	13138	1891	SWSE	6.00
6N35E26D/300	12545	1895	NWSE	2.10
6N35E26D/300	12605	1908	NWSE	0.90
6N35E26D/300	12605	1895	NWSE	1.77
6N35E26D/300	12545	1908	NWSE	0.80
6N35E26D/301	12545	1908	NWSE	0.90
6N35E26D/302	12605	1908	NWSE	0.60
6N35E26D/302	12605	1895	NWSE	0.33
6N35E26D/302	12545	1908	NWSE	0.50
6N35E26D/303	12605	1908	NWSE	0.80
6N35E26D/600	12621	1895	NWSE	0.60
6N35E26D/600	12621	1878	NWSE	1.50
6N35E26D/900	45002	1895	NWSE	0.10
6N35E26D/900	45002	1908	NWSE	0.25

Legend

- PIPE
- Parcel
- QCDB
- WWRID Boundary

0 400 800 Feet

Date March 2011

