


Walla Walla River Irrigation District

3201 Water Rights Map

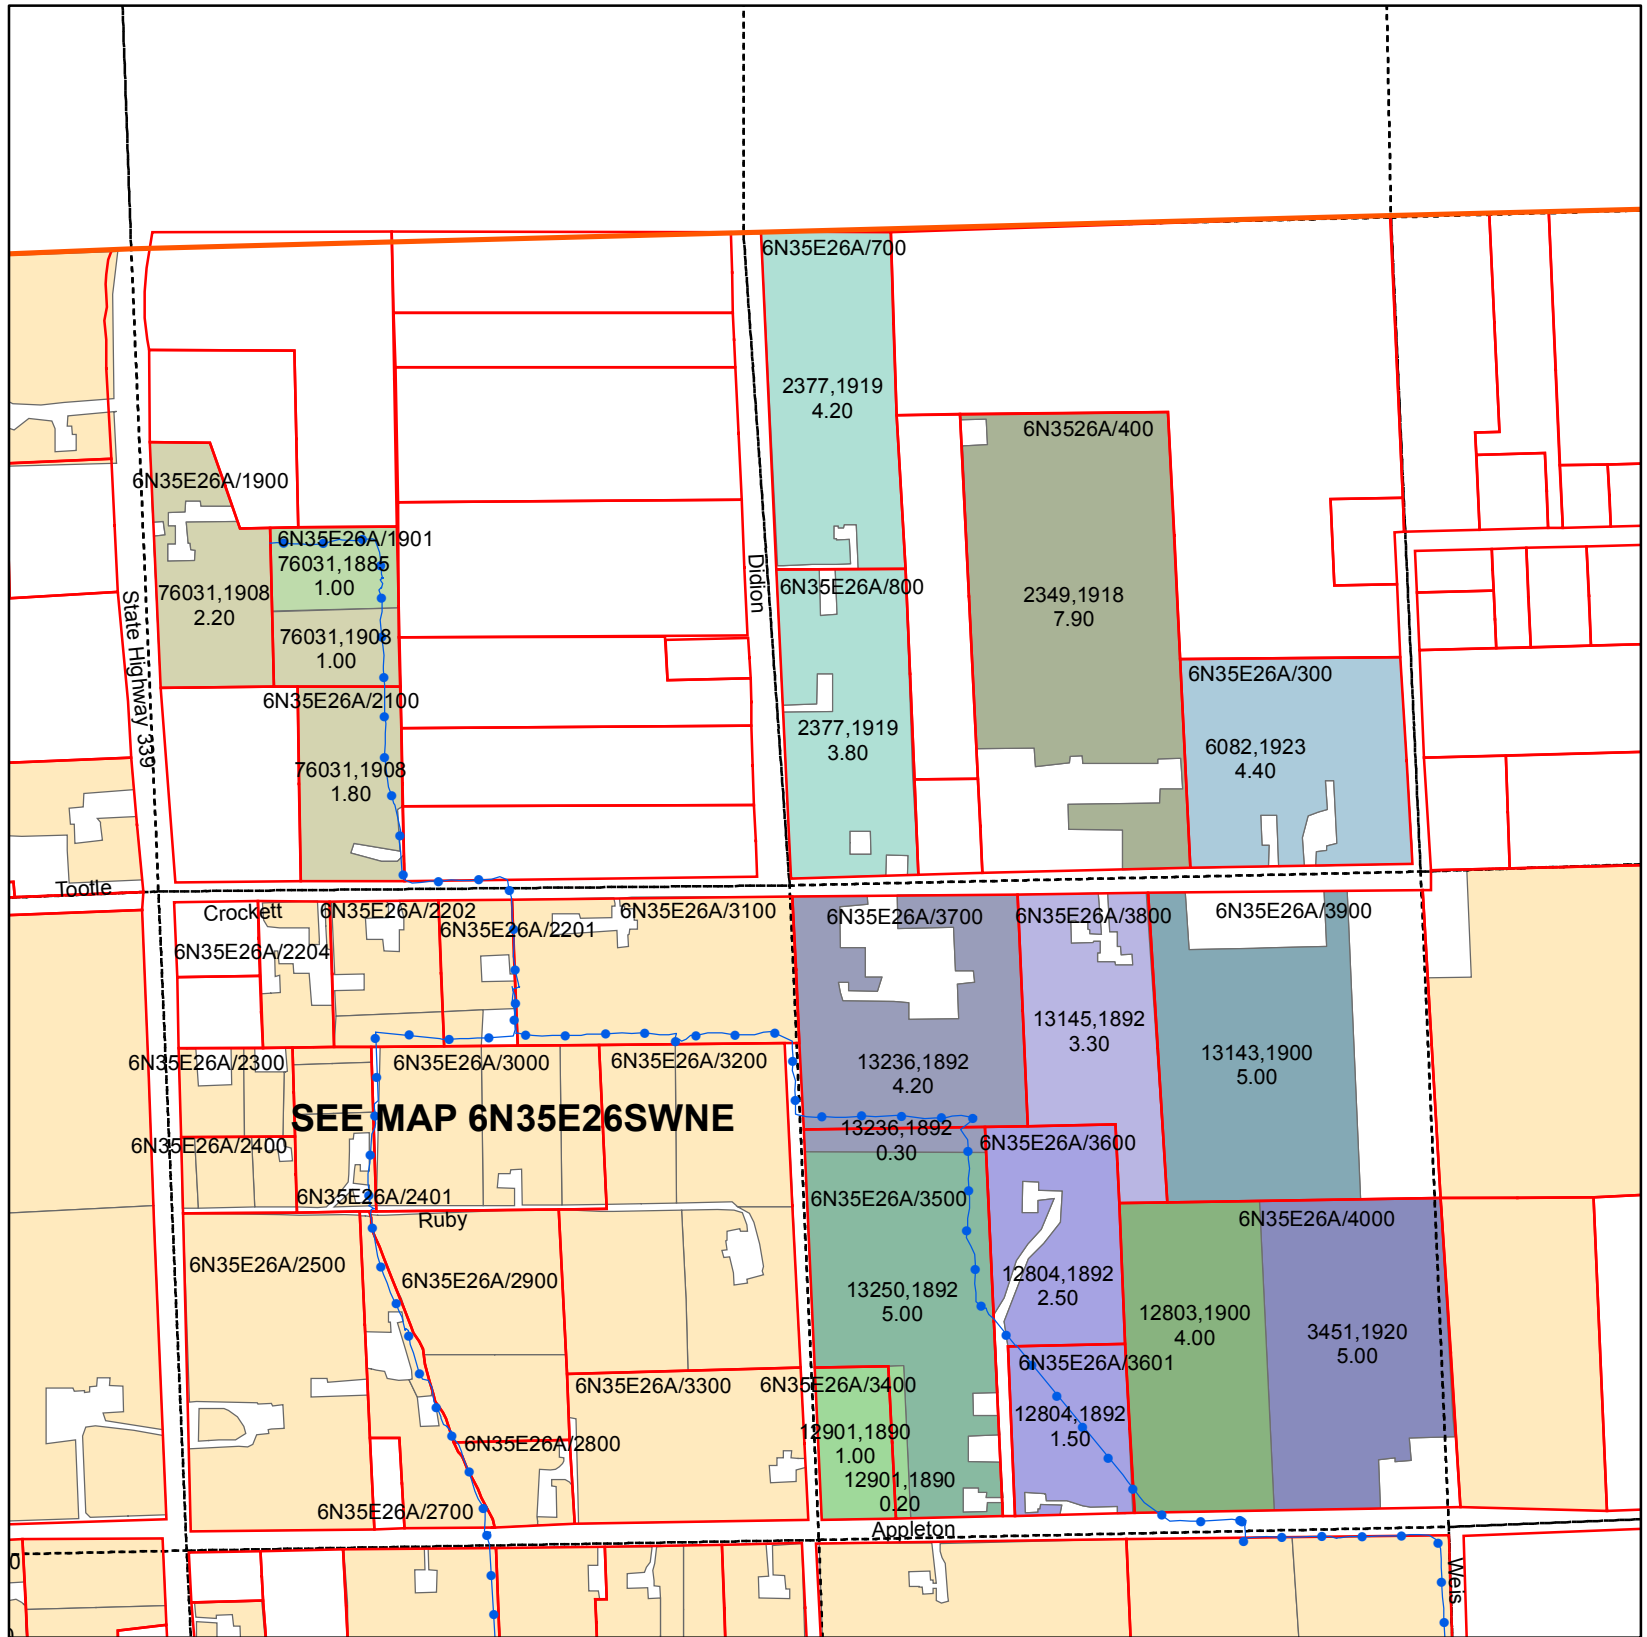

T6N R35E WM Section 26 NE Quarter



Primary Certificates

CERTIFICATE, PRIORITY

- 12803, 1900
- 12804, 1892
- 12901, 1890
- 13143, 1900
- 13145, 1892
- 13236, 1892
- 13250, 1892
- 2349, 1918
- 2377, 1919
- 3451, 1920
- 6082, 1923
- 76031, 1885
- 76031, 1908
- Water Rights Not Within Quarter

ASSESSORMAP	CERTIFICATE	PRIORITY	QQ	WR ACRES
6N35E26A/3400	12901	1890	SENE	1.00
6N35E26A/3601	12804	1892	SENE	1.50
6N35E26A/3600	12804	1892	SENE	2.50
6N35E26A/3700	13236	1892	SENE	4.20
6N35E26A/3800	13145	1892	SENE	3.30
6N35E26A/3900	13143	1900	SENE	5.00
6N35E26A/2100	76031	1908	NWNE	1.80
6N35E26A/300	6082	1923	NENE	4.40
6N35E26A/1900	76031	1908	NWNE	2.20
6N35E26A/400	2349	1918	NENE	7.90
6N35E26A/700	2377	1919	NENE	4.20
6N35E26A/800	2377	1919	NENE	3.80
6N35E26A/3500	13236	1892	SENE	0.30
6N35E26A/4000	3451	1920	SESE	5.00
6N35E26A/1901	76031	1885	NWNE	1.00
6N35E26A/1901	76031	1908	NWNE	1.00
6N35E26A/3500	13250	1892	SENE	5.00
6N35E26A/3500	12901	1890	SENE	0.20
6N35E26A/4000	12803	1900	SESE	4.00

Legend

- PIPE
- Parcel
- QCDB
- WWRID Boundary

