


Walla Walla River Irrigation District

3201 Water Rights Map

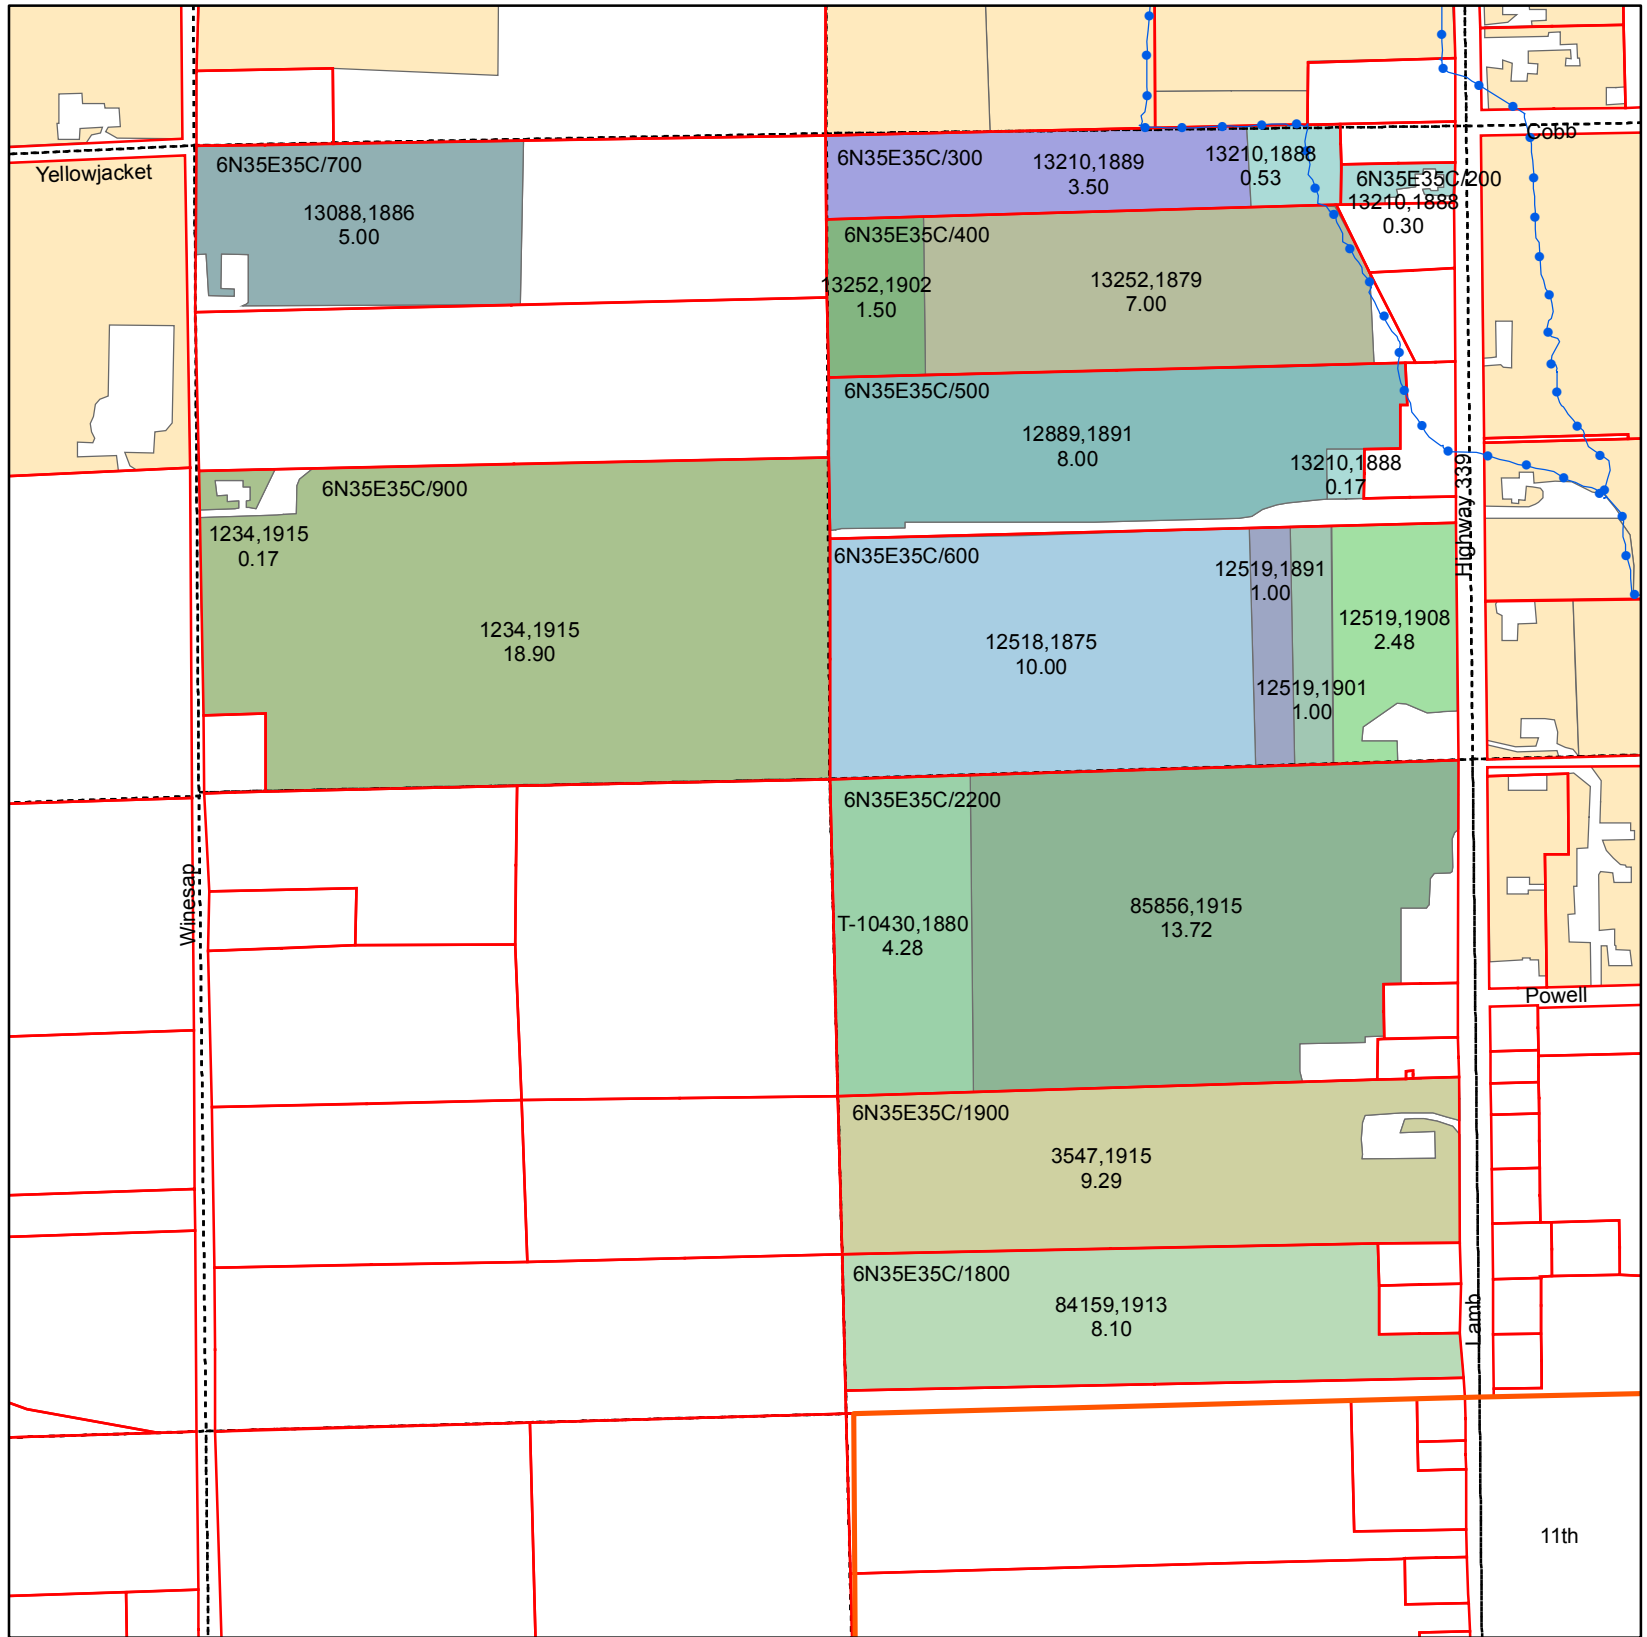

Primary Certificates

CERTIFICATE, PRIORITY

- 1234, 1915
- 12518, 1875
- 12519, 1891
- 12519, 1901
- 12519, 1908
- 12889, 1891
- 13088, 1886
- 13210, 1888
- 13210, 1889
- 13252, 1879
- 13252, 1902
- 3547, 1915
- 84159, 1913
- 85856, 1915
- T-10430, 1880
- Water Rights Not Within Quarter


T6N R35E WM Section 35 SW Quarter

ASSESSORMAP	CERTIFICATE	PRIORITY	QQ	WR ACRES
6N35E35C/1800	84159	1913	SESW	8.10
6N35E35C/1900	3547	1915	SESW	9.29
6N35E35C/200	13210	1888	SESW	0.30
6N35E35C/2200	85856	1915	SESW	13.72
6N35E35C/2200	T-10430	1880	SESW	4.28
6N35E35C/300	13210	1889	NESW	3.50
6N35E35C/300	13210	1888	NESW	0.53
6N35E35C/400	13252	1879	NESW	7.00
6N35E35C/400	13252	1902	NESW	1.50
6N35E35C/500	12889	1891	NESW	8.00
6N35E35C/500	13210	1888	NESW	0.17
6N35E35C/600	12519	1908	NESW	2.48
6N35E35C/600	12519	1901	NESW	1.00
6N35E35C/600	12519	1891	NESW	1.00
6N35E35C/600	12518	1875	NESW	10.00
6N35E35C/700	13088	1886	NWSW	5.00
6N35E35C/900	1234	1915	NWSW	0.17
6N35E35C/900	1234	1915	NWSW	18.90




Legend

- PIPE
- Parcel
- QCDB
- WWRID Boundary

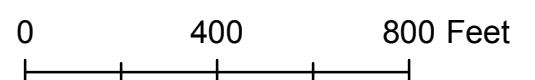

Walla Walla River Irrigation District

3201 Water Rights Map

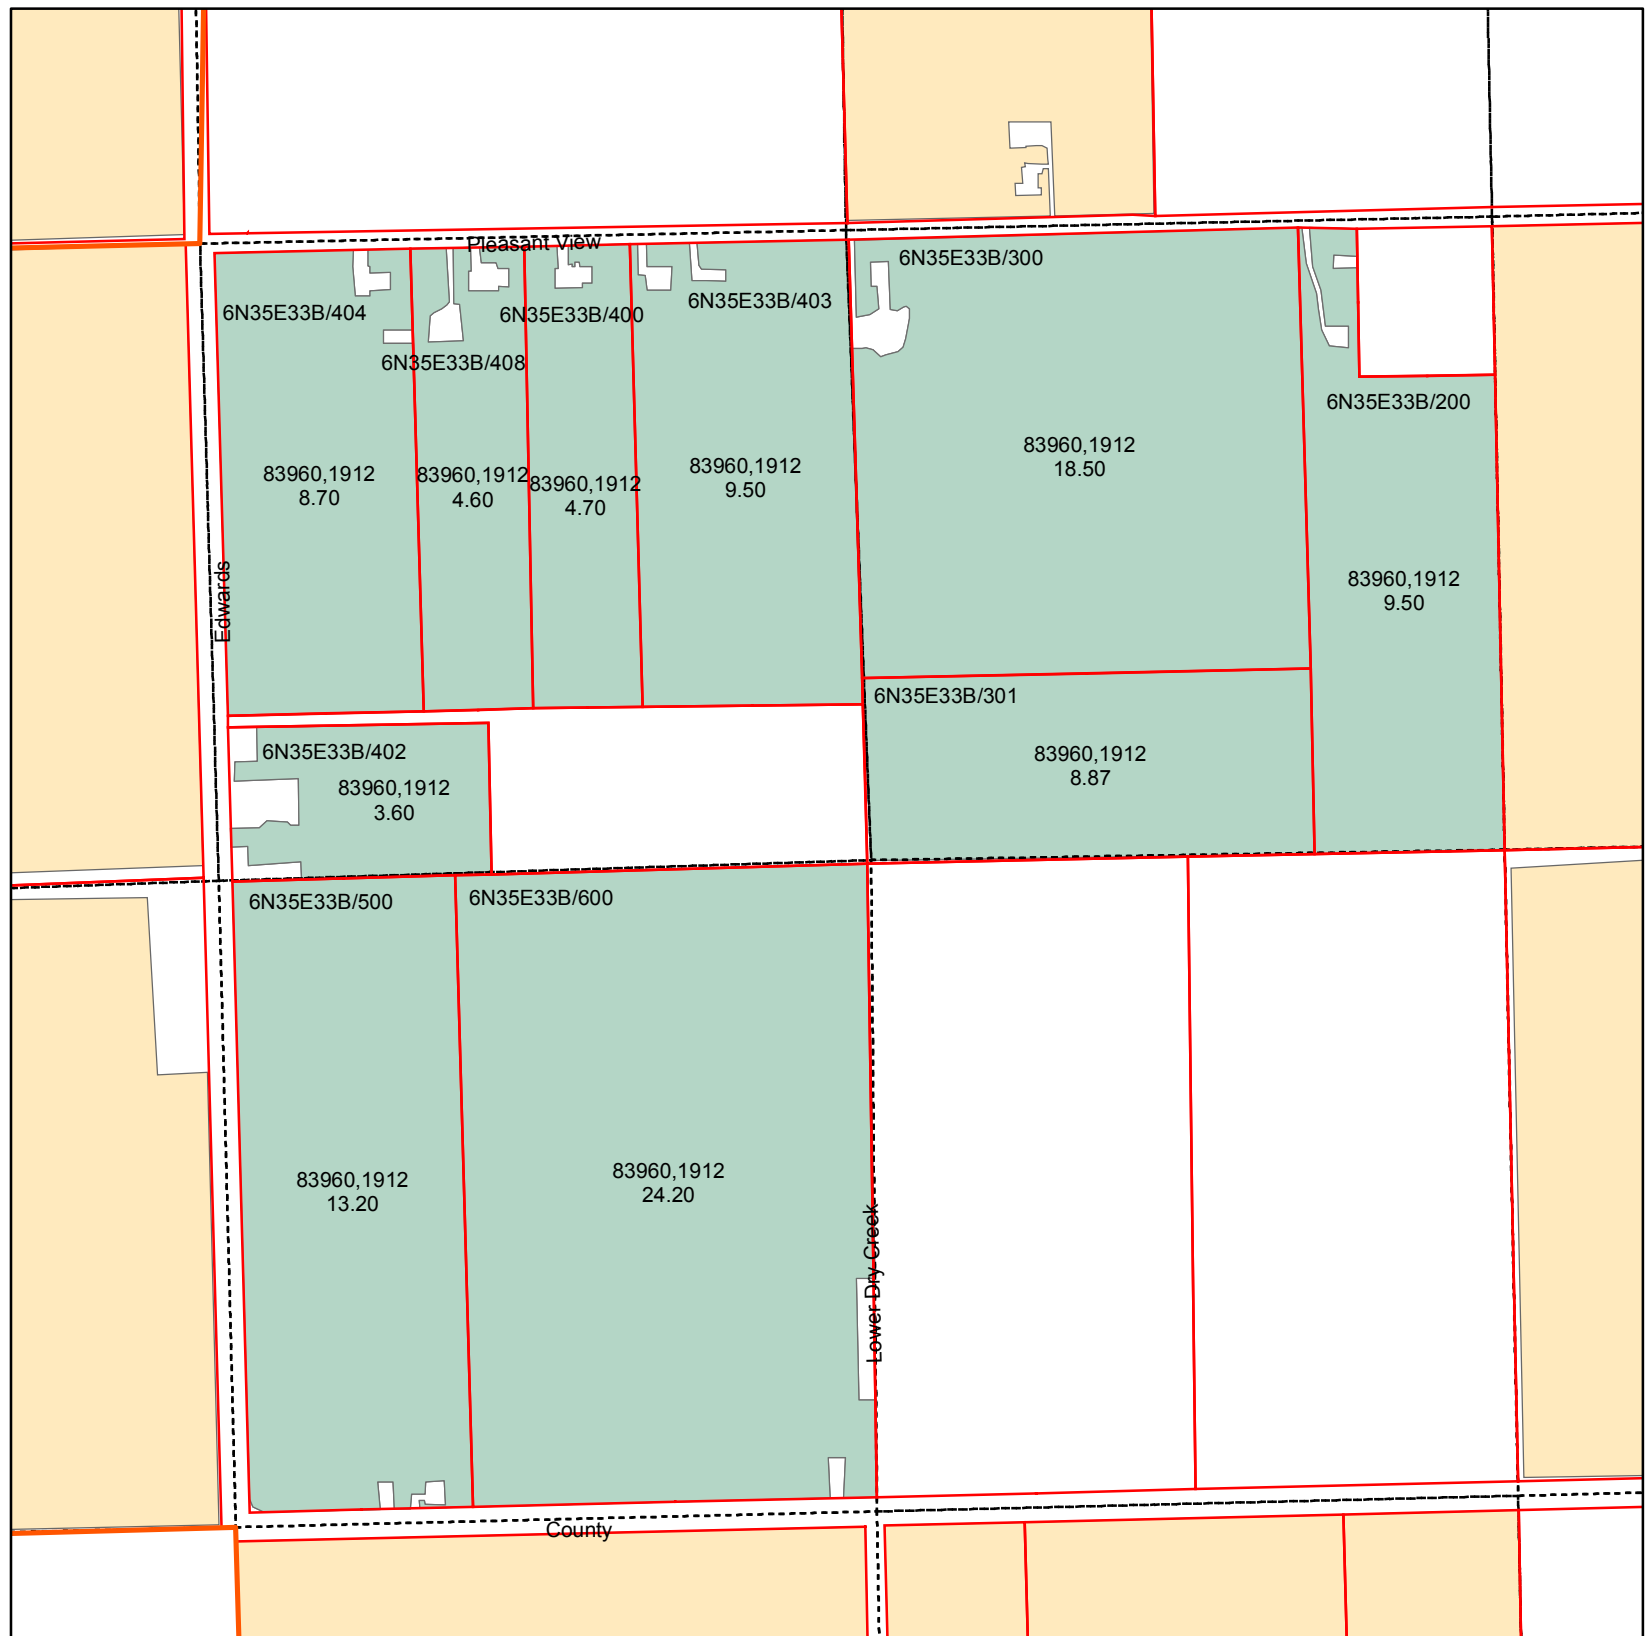

T6N R35E WM Section 33 NW Quarter

6N35E33B/200	83960	1912	NENW	9.50
6N35E33B/300	83960	1912	NENW	18.50
6N35E33B/301	83960	1912	NENW	8.87
6N35E33B/400	83960	1912	NWNW	4.70
6N35E33B/402	83960	1912	NWNW	3.60
6N35E33B/403	83960	1912	NWNW	9.50
6N35E33B/404	83960	1912	NWNW	8.70
6N35E33B/408	83960	1912	NWNW	4.60
6N35E33B/500	83960	1912	SWNW	13.20
6N35E33B/600	83960	1912	SWNW	24.20



Primary Certificates

CERTIFICATE, PRIORITY

- 83960, 1912
- Water Rights Not Within Quarter

Legend

- PIPE
- Parcel
- QCD
- WWRID Boundary

0 400 800 Feet

Date March 2011