


Walla Walla River Irrigation District

3201 Water Rights Map

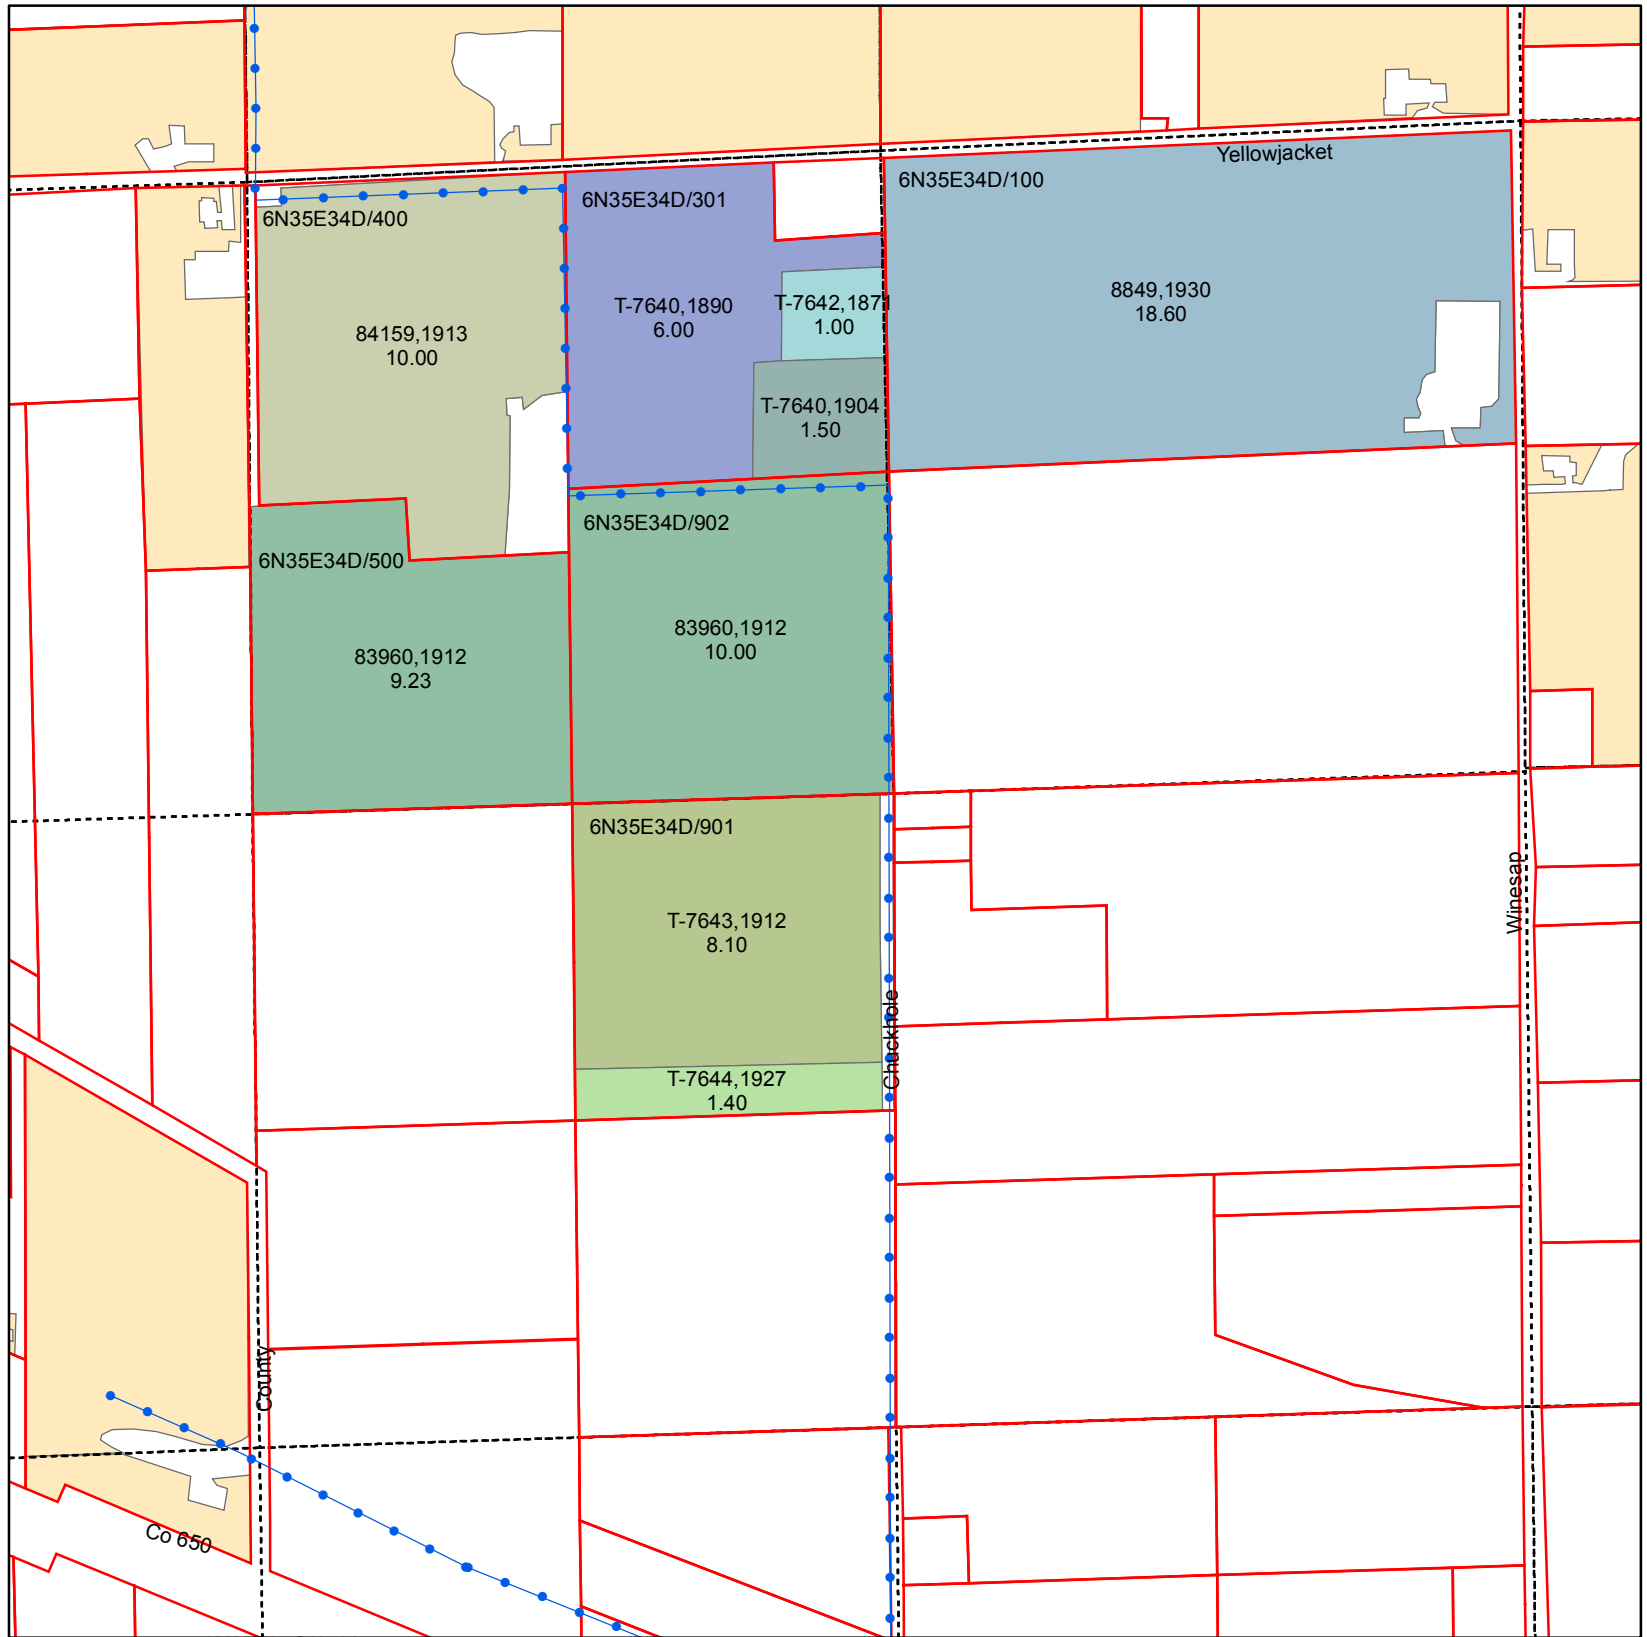

T6N R35E WM Section 34 SE Quarter

ASSESSORMAP	CERTIFICATE	PRIORITY	QQ	WR ACRES
6N35E34D/100	8849	1930	NESE	18.60
6N35E34D/301	T-7640	1890	NWSE	6.00
6N35E34D/301	T-7642	1871	NWSE	1.00
6N35E34D/301	T-7640	1904	NWSE	1.50
6N35E34D/400	84159	1913	NWSE	10.00
6N35E34D/500	83960	1912	NWSE	9.23
6N35E34D/901	T-7643	1912	SWSE	8.10
6N35E34D/901	T-7644	1927	SWSE	1.40
6N35E34D/902	83960	1912	NWSE	10.00


Primary Certificates

CERTIFICATE, PRIORITY

- 83960, 1912
- 84159, 1913
- 8849, 1930
- T-7640, 1890
- T-7640, 1904
- T-7642, 1871
- T-7643, 1912
- T-7644, 1927
- Water Rights Not Within Quarter

Legend

- PIPE
- Parcel
- QCDB
- WWRID Boundary

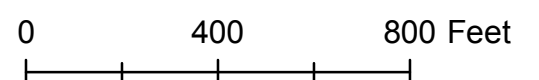

Date March 2011