


Walla Walla River Irrigation District

3201 Water Rights Map

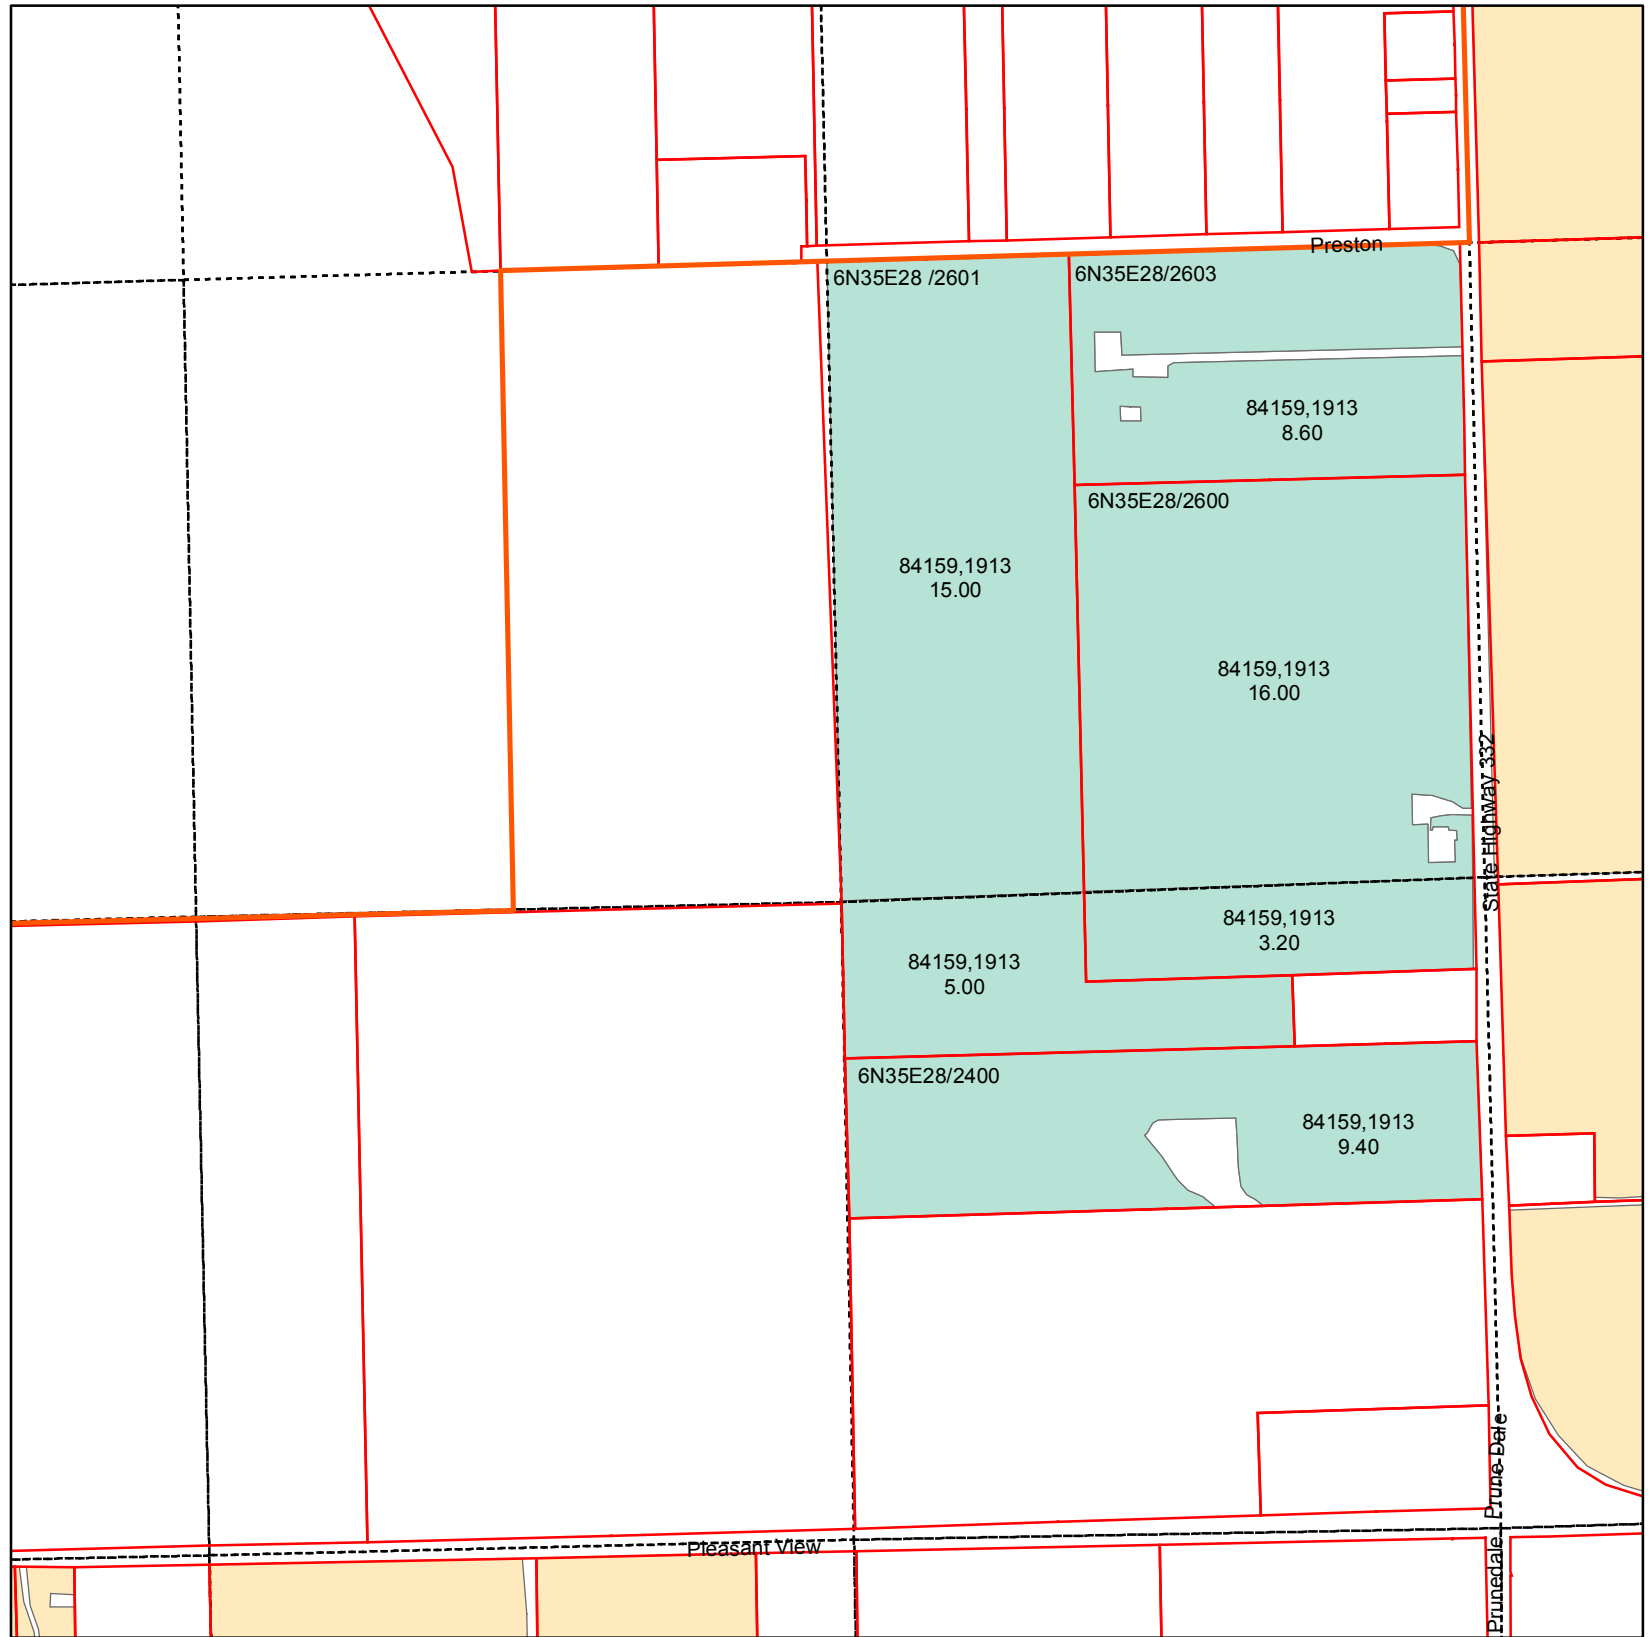

T6N R35E WM Section 28 SE Quarter



ASSESSORMAP	CERTIFICATE	PRIORITY	QQ	WR ACRES
6N35E28 /2600	84159	1913	SESE	3.20
6N35E28 /2601	84159	1913	NESE	15.00
6N35E28 /2601	84159	1913	SESE	5.00
6N35E28/2400	84159	1913	SESE	9.40
6N35E28/2600	84159	1913	NESE	16.00
6N35E28/2603	84159	1913	NESE	8.60


Legend

- PIPE
- Parcel
- QCDB
- WWRID Boundary

Primary Certificates

CERTIFICATE, PRIORITY

- 84159, 1913
- Water Rights Not Within Quarter

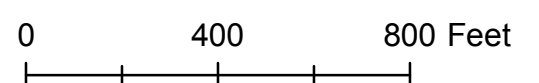

Date March 2011