


# Walla Walla River Irrigation District

## 3201 Water Rights Map

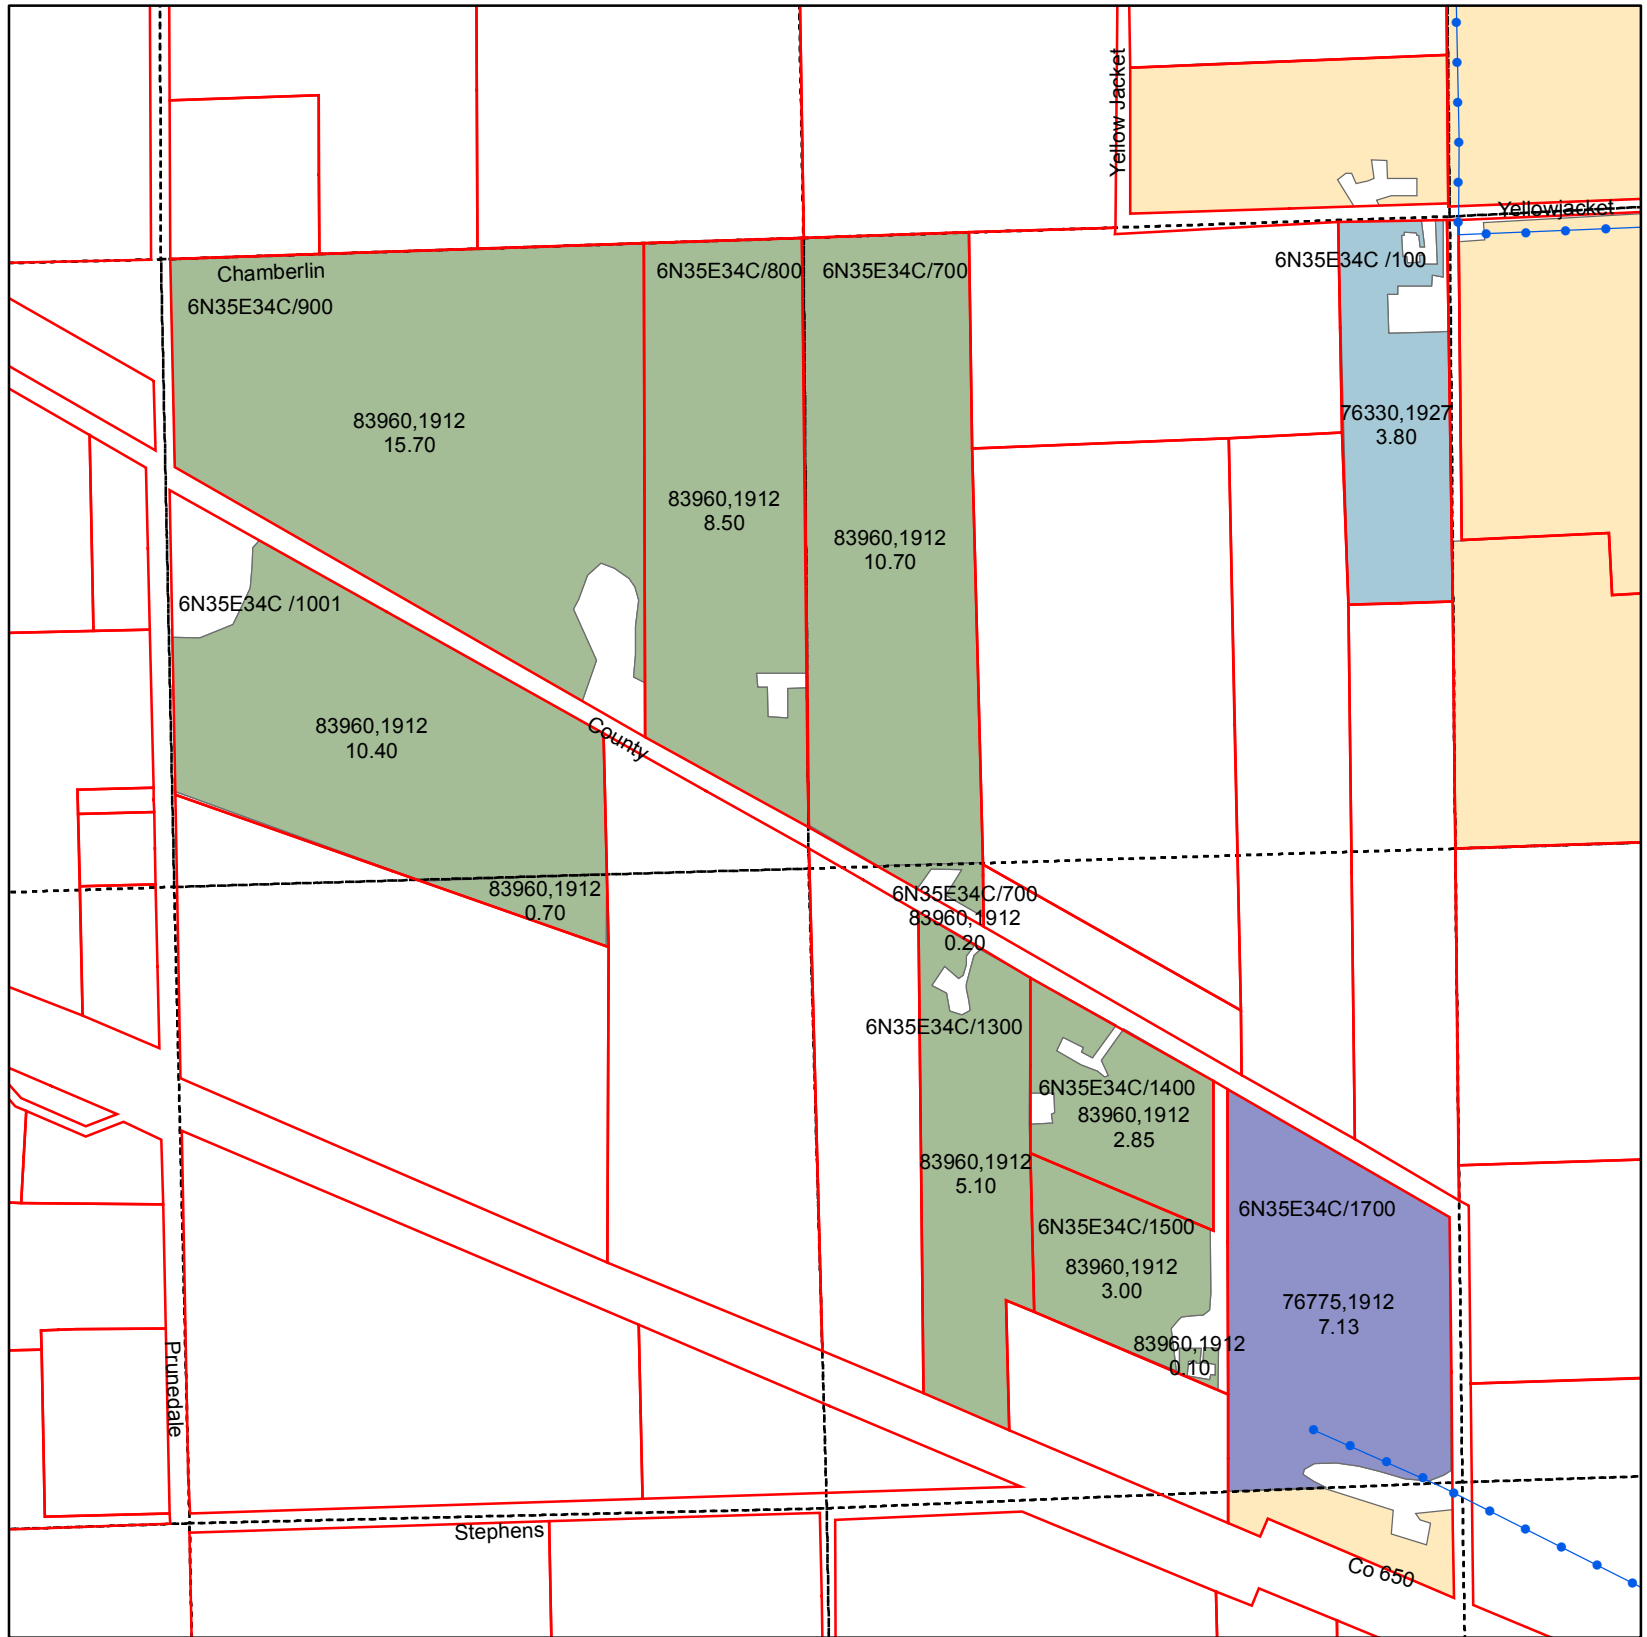

### T6N R35E WM Section 34 SW Quarter

ASSESSORMAP	CERTIFICATE	PRIORITY	QQ	WR ACRES
6N35E34C/100	76330	1927	NESW	3.80
6N35E34C/1001	83960	1912	NWSW	10.40
6N35E34C/1001	83960	1912	NWSW	0.70
6N35E34C/1300	83960	1912	SESW	5.10
6N35E34C/1400	83960	1912	SESW	2.85
6N35E34C/1500	83960	1912	SESW	0.10
6N35E34C/1500	83960	1912	SESW	3.00
6N35E34C/1700	76775	1912	SESW	7.13
6N35E34C/700	83960	1912	NESW	10.70
6N35E34C/700	83960	1912	SESW	0.20
6N35E34C/800	83960	1912	NWSW	8.50
6N35E34C/900	83960	1912	NWSW	15.70


#### Primary Certificates

#### CERTIFICATE, PRIORITY

- 76330, 1927
- 76775, 1912
- 83960, 1912
- Water Rights Not Within Quarter

#### Legend


- PIPE
- Parcel
- QCDB
- WWRID Boundary

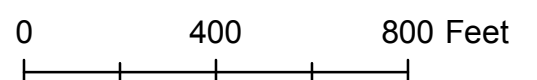

Date March 2011

# Walla Walla River Irrigation District

## 3201 Water Rights Map

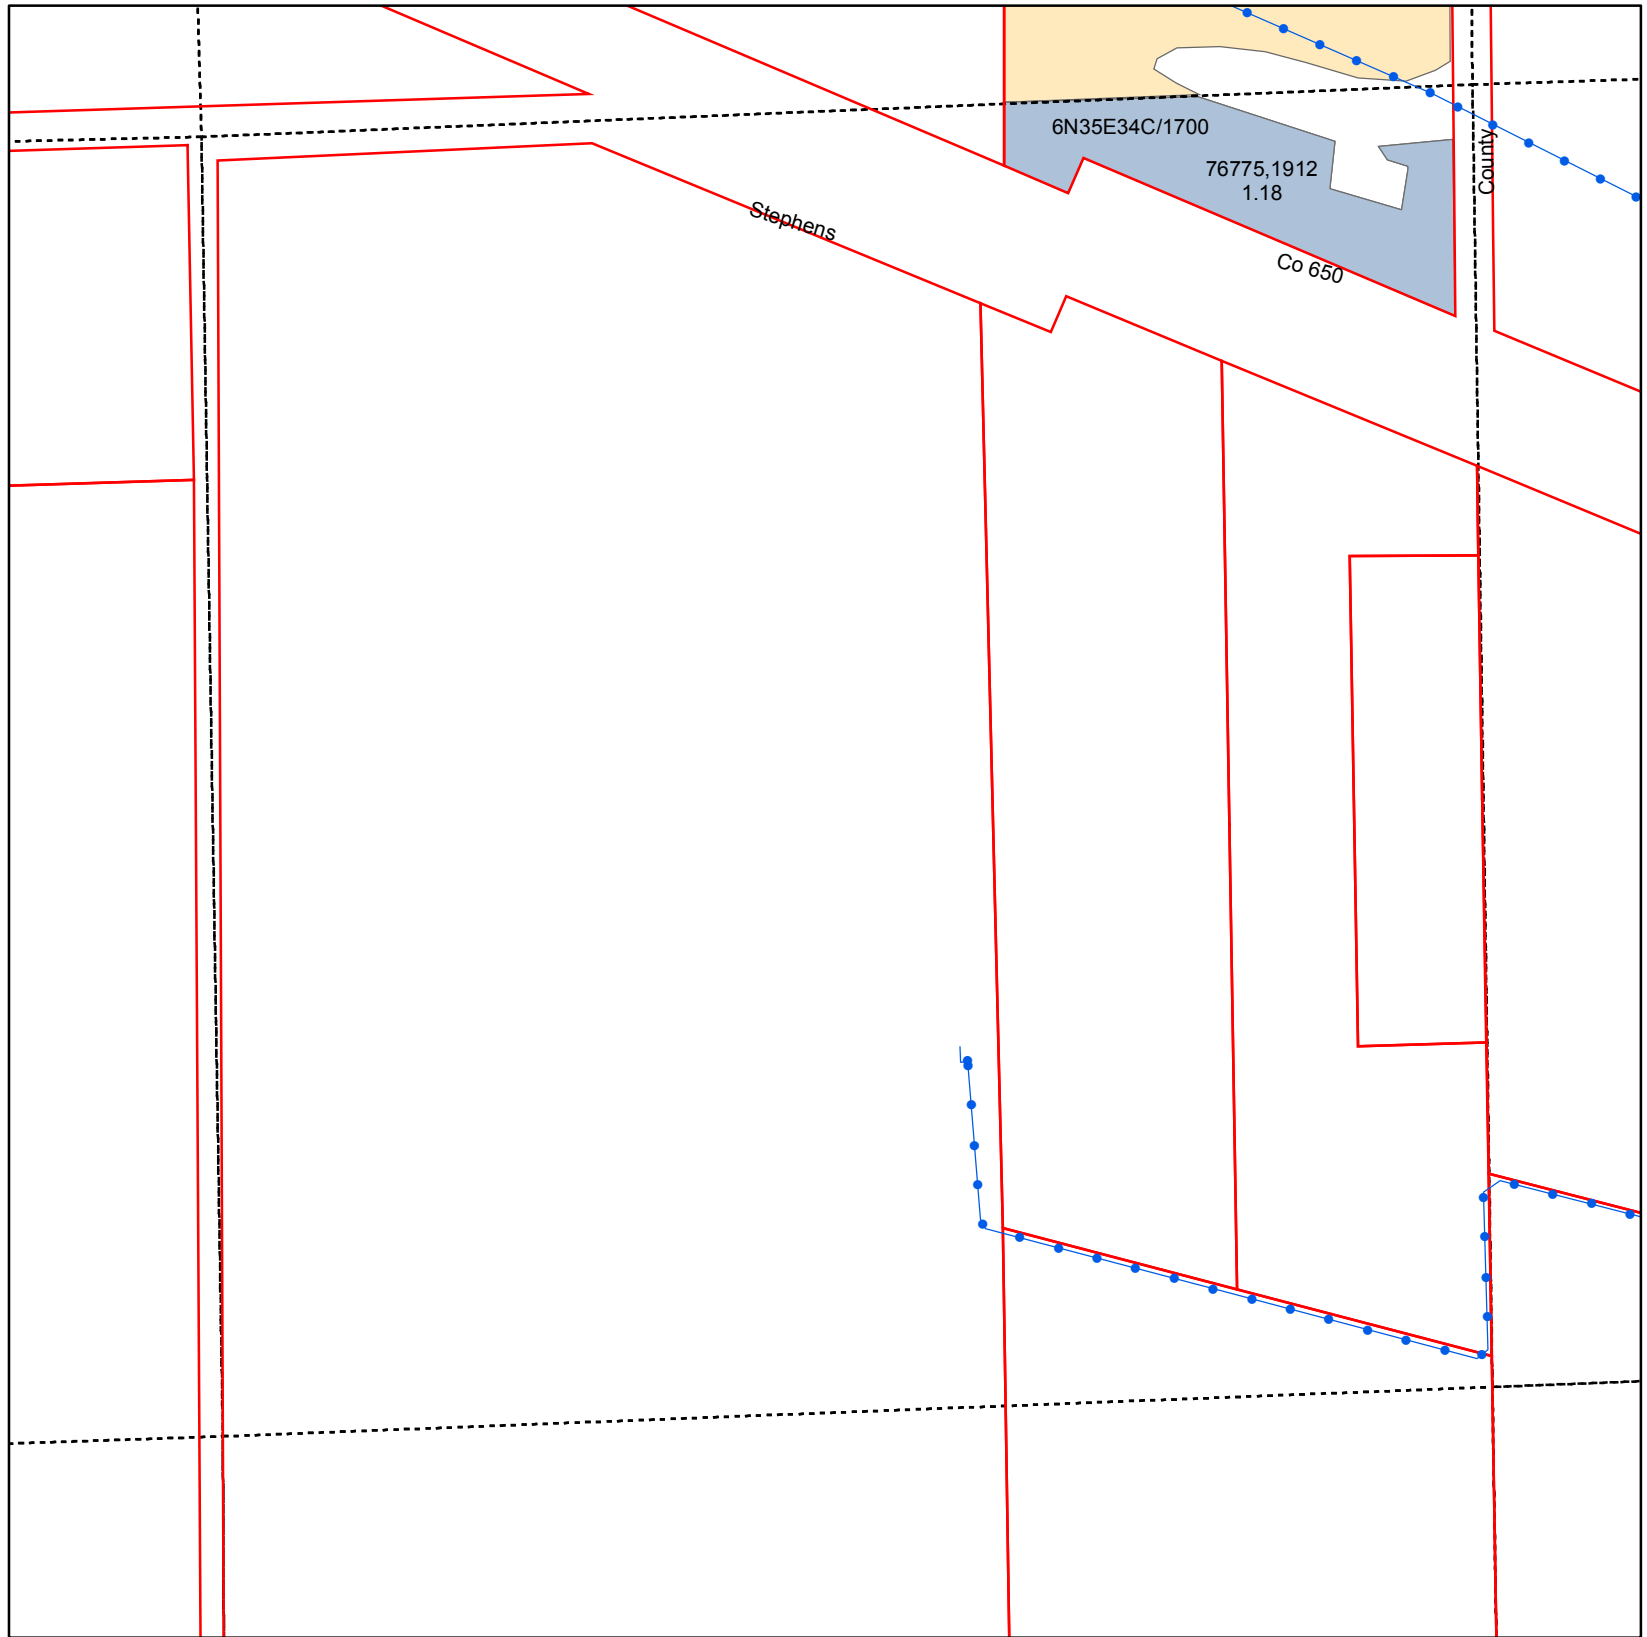

T5N R35E WM Section 3 NENW QuarterQuarter

ASSESSORMAP	CERTIFICATE	PRIORITY	QQ	WR ACRES
6N35E34C/1700	76775	1912	NENW	1.18




### Primary Certificates

#### CERTIFICATE, PRIORITY

- 76775, 1912
- Water Rights Not Within Quarter

### Legend

- PIPE
- Parcel
- QCDB
- WWRID Boundary

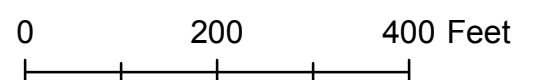

Date March 2011