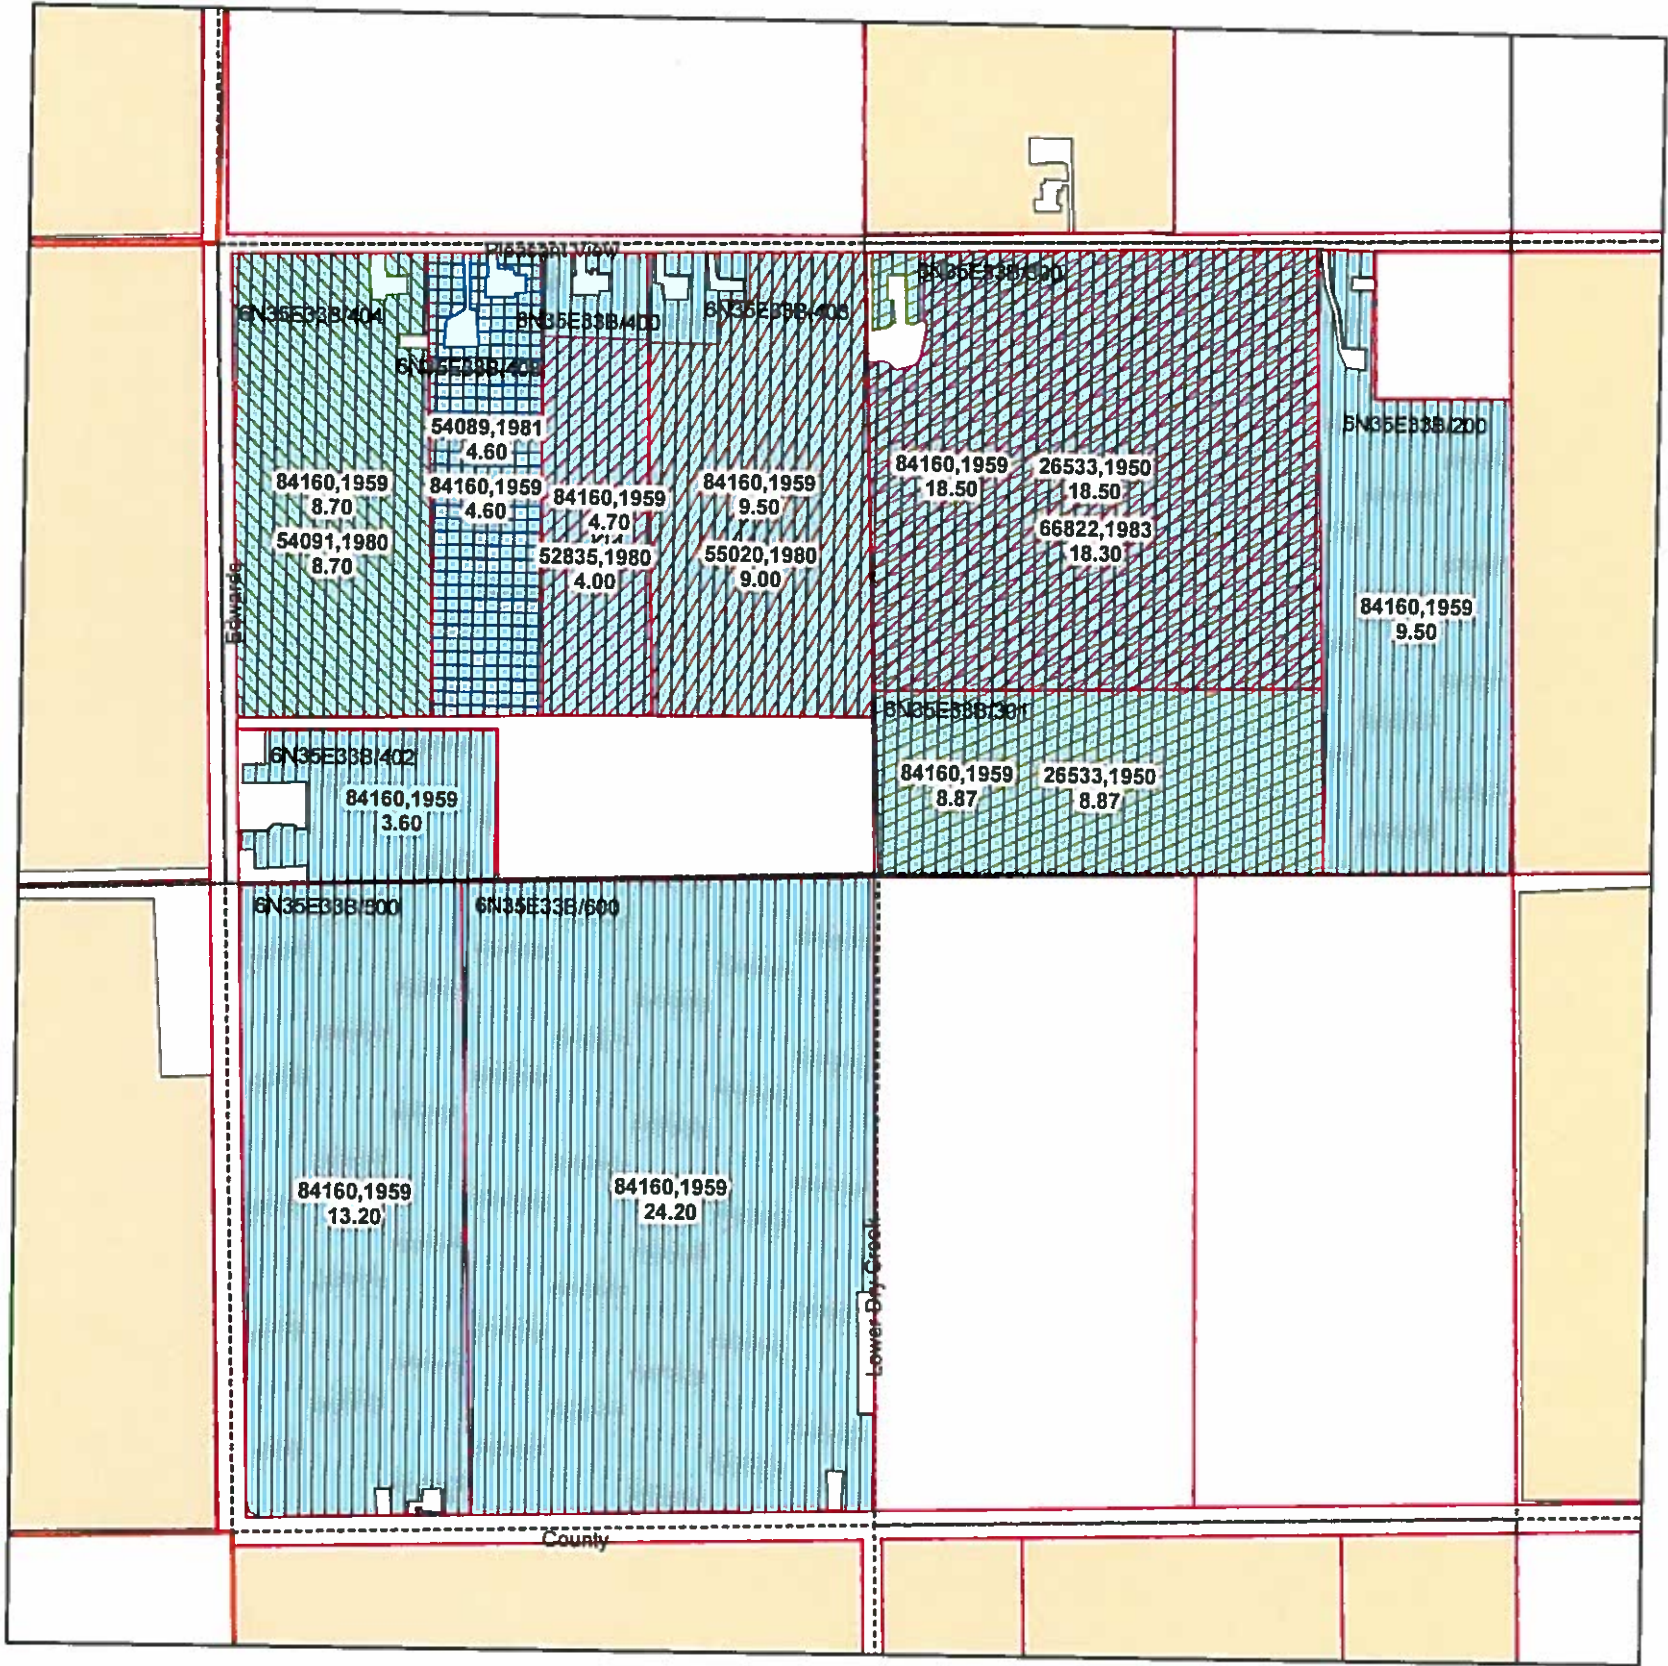


# Walla Walla River Irrigation District

## 3201 Water Rights Map








### T6N R35E WM Section 33 NW Quarter

ASSESSORMAP	CERTIFICATE	PRIORITY	QQ	WR ACRES
6N35E33B/200	84160	1959	NENW	9.50
6N35E33B/300	84160	1959	NENW	18.50
6N35E33B/300	87276 26533	1950	NENW	18.50
6N35E33B/300	66822	1983	NENW	18.30
6N35E33B/301	84160	1959	NENW	8.87
6N35E33B/301	11092 26533	1950	NENW	8.87
6N35E33B/400	84160	1959	NWNW	4.70
6N35E33B/400	52835	1980	NWNW	4.00
6N35E33B/402	84160	1959	NWNW	3.60
6N35E33B/403	84160	1959	NWNW	9.50
6N35E33B/403	55020	1980	NWNW	9.00
6N35E33B/404	84160	1959	NWNW	8.70
6N35E33B/404	54091	1980	NWNW	8.70
6N35E33B/408	84160	1959	NWNW	4.60
6N35E33B/408	54089	1981	NWNW	4.60
6N35E33B/500	84160	1959	SWNW	13.20
6N35E33B/600	84160	1959	SWNW	24.20

#### Supplemental Rights



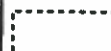

#### CERT, PRIORITY

-  26533, 1950 *87276*
-  52835, 1980
-  54089, 1981
-  54091, 1980
-  55020, 1980
-  66822, 1983
-  84160, 1959 *86963*

#### Primary Rights

-  Primary Rights
-  Water Rights Not Within Quarter

#### Legend

-  PIPE
-  Parcel
-  QCDB
-  WWRID Boundary

0 400 800 Feet

Date May 2011