


Walla Walla River Irrigation District

3201 Water Rights Map

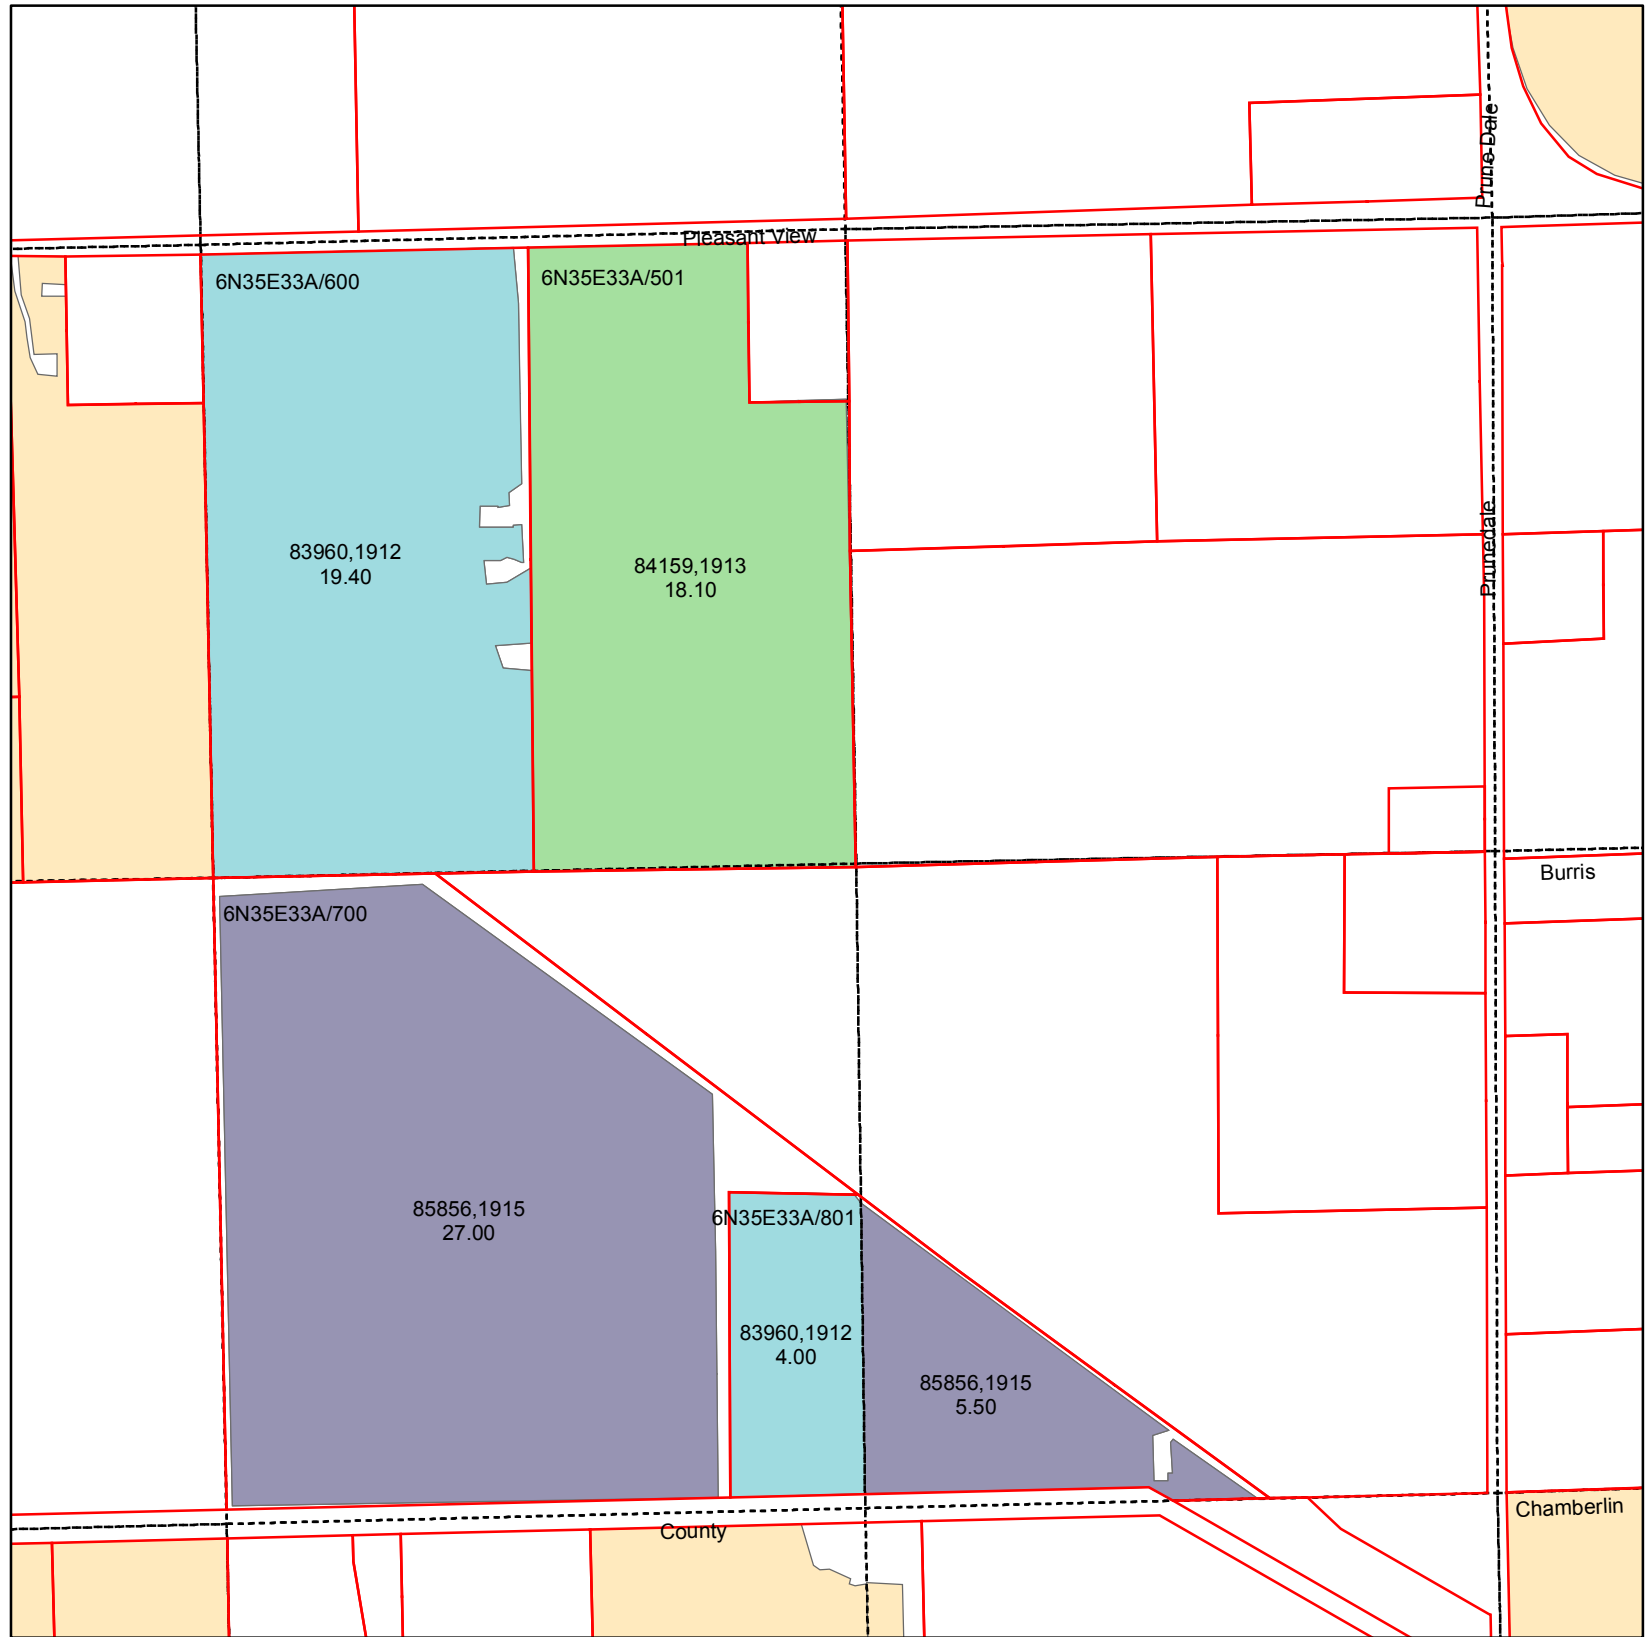

T6N R35E WM Section 33 NE Quarter

ASSESSORMAP	CERTIFICATE	PRIORITY	QQ	WR ACRES
6N35E33A/501	84159	1913	NWNE	18.10
6N35E33A/600	83960	1912	NWNE	19.40
6N35E33A/700	85856	1915	SWNE	27.00
6N35E33A/801	85856	1915	SENE	5.50
6N35E33A/801	83960	1912	SWNE	4.00




Primary Certificates

CERTIFICATE, PRIORITY

- 83960, 1912
- 84159, 1913
- 85856, 1915
- Water Rights Not Within Quarter


Legend

- PIPE
- Parcel
- QCDB
- WWRID Boundary

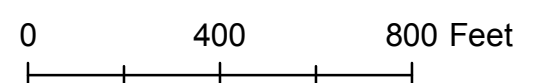

Walla Walla River Irrigation District

3201 Water Rights Map

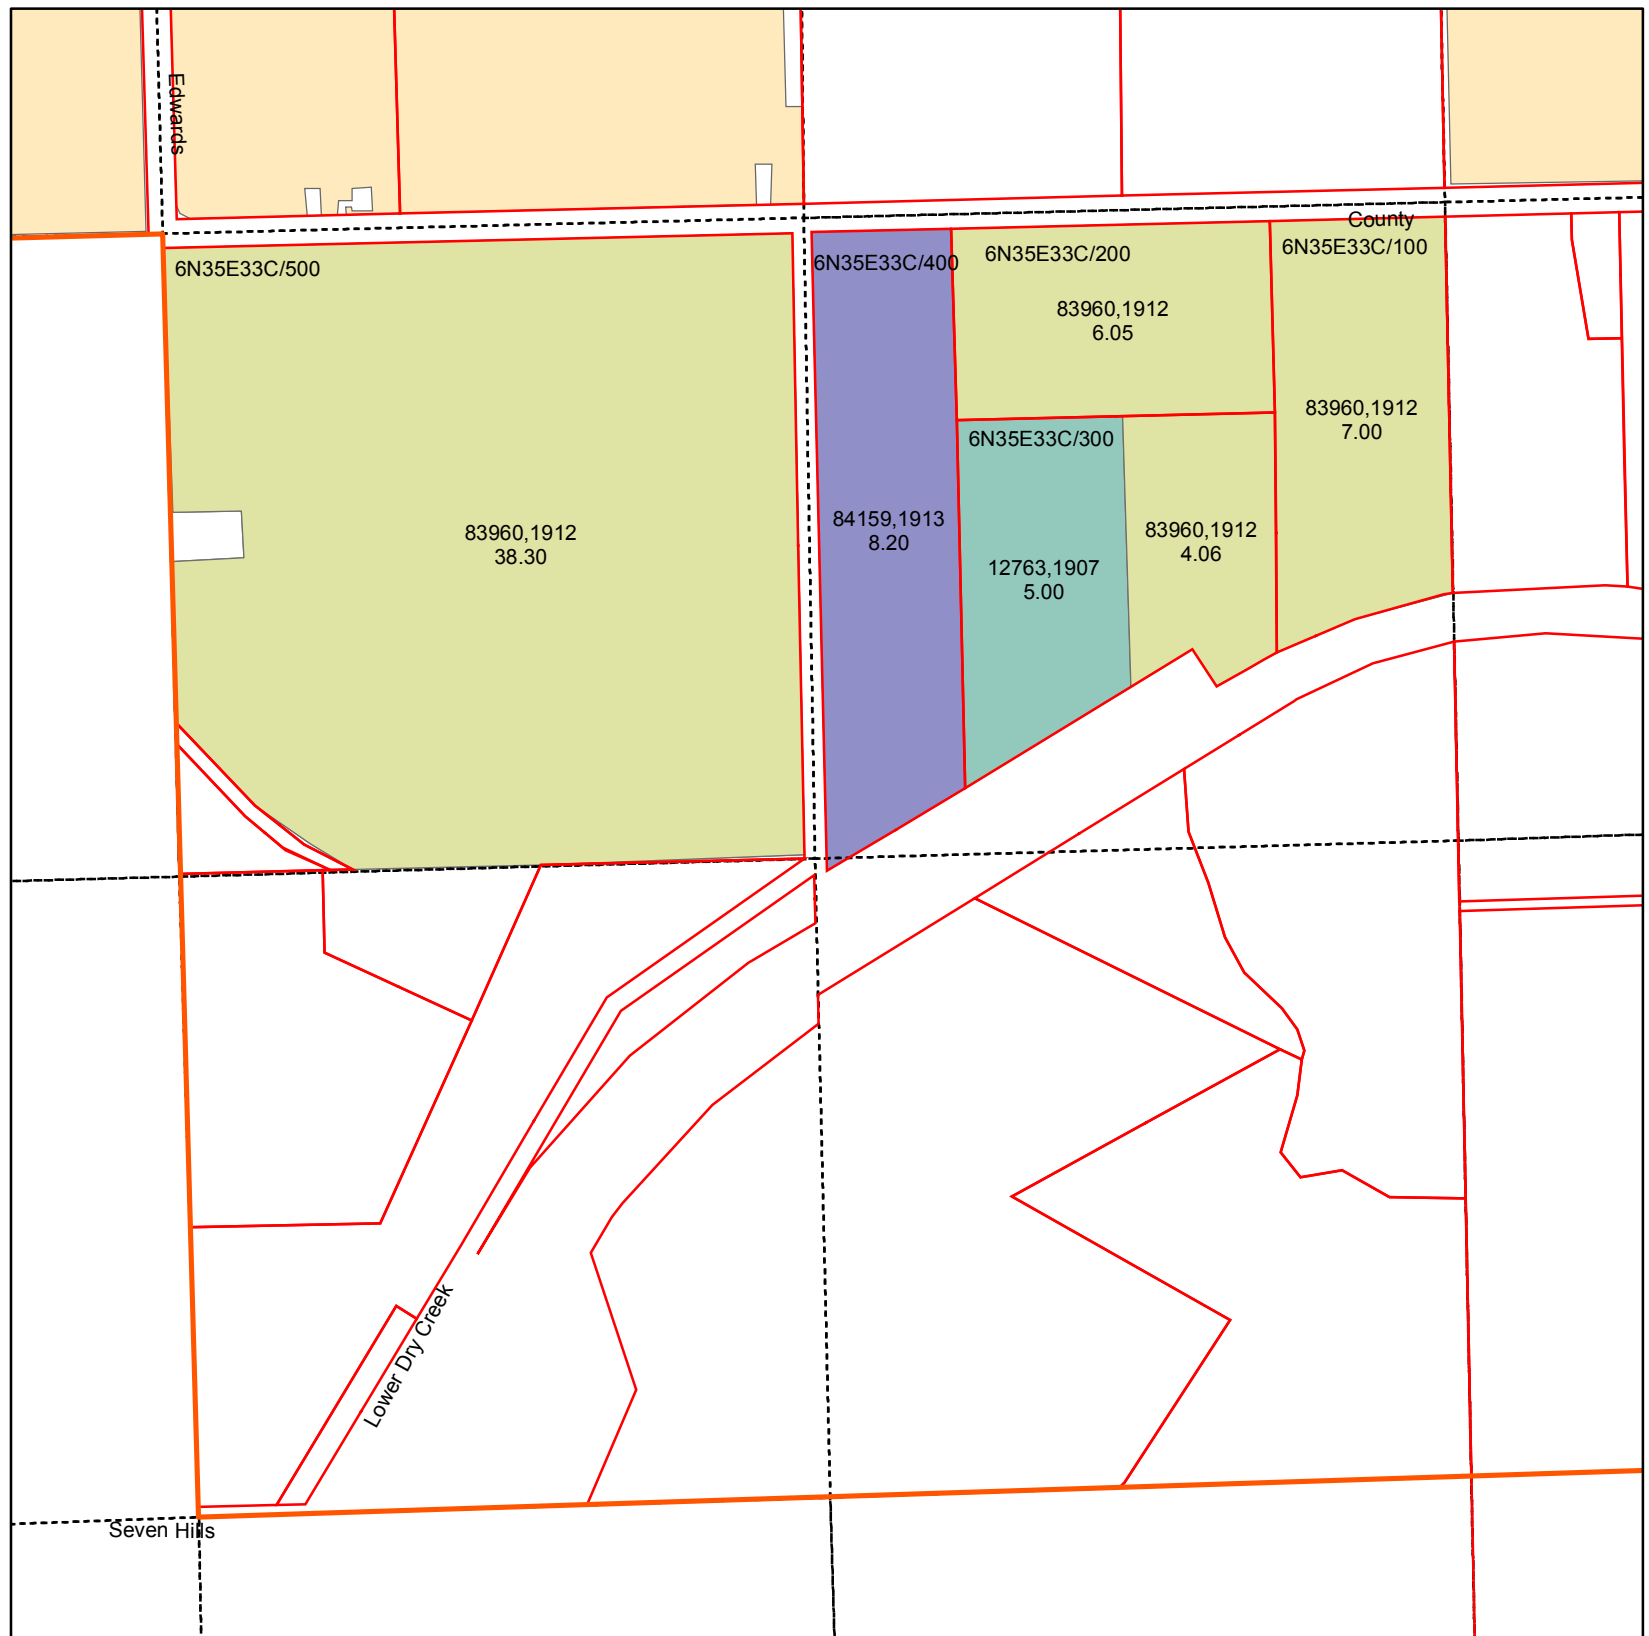

T6N R35E WM Section 33 SW Quarter

ASSESSORMAP	CERTIFICATE	PRIORITY	QQ	WR ACRES
6N35E33C/100	83960	1912	NESW	7.00
6N35E33C/200	83960	1912	NESW	6.05
6N35E33C/300	12763	1907	NESW	5.00
6N35E33C/300	83960	1912	NESW	4.06
6N35E33C/400	84159	1913	NESW	8.20
6N35E33C/500	83960	1912	NWSW	38.30



Primary Certificates

CERTIFICATE, PRIORITY

- 12763, 1907
- 83960, 1912
- 84159, 1913
- Water Rights Not Within Quarter

Legend

- PIPE
- Parcel
- QCDB
- WWRID Boundary

