


Walla Walla River Irrigation District

3201 Water Rights Map

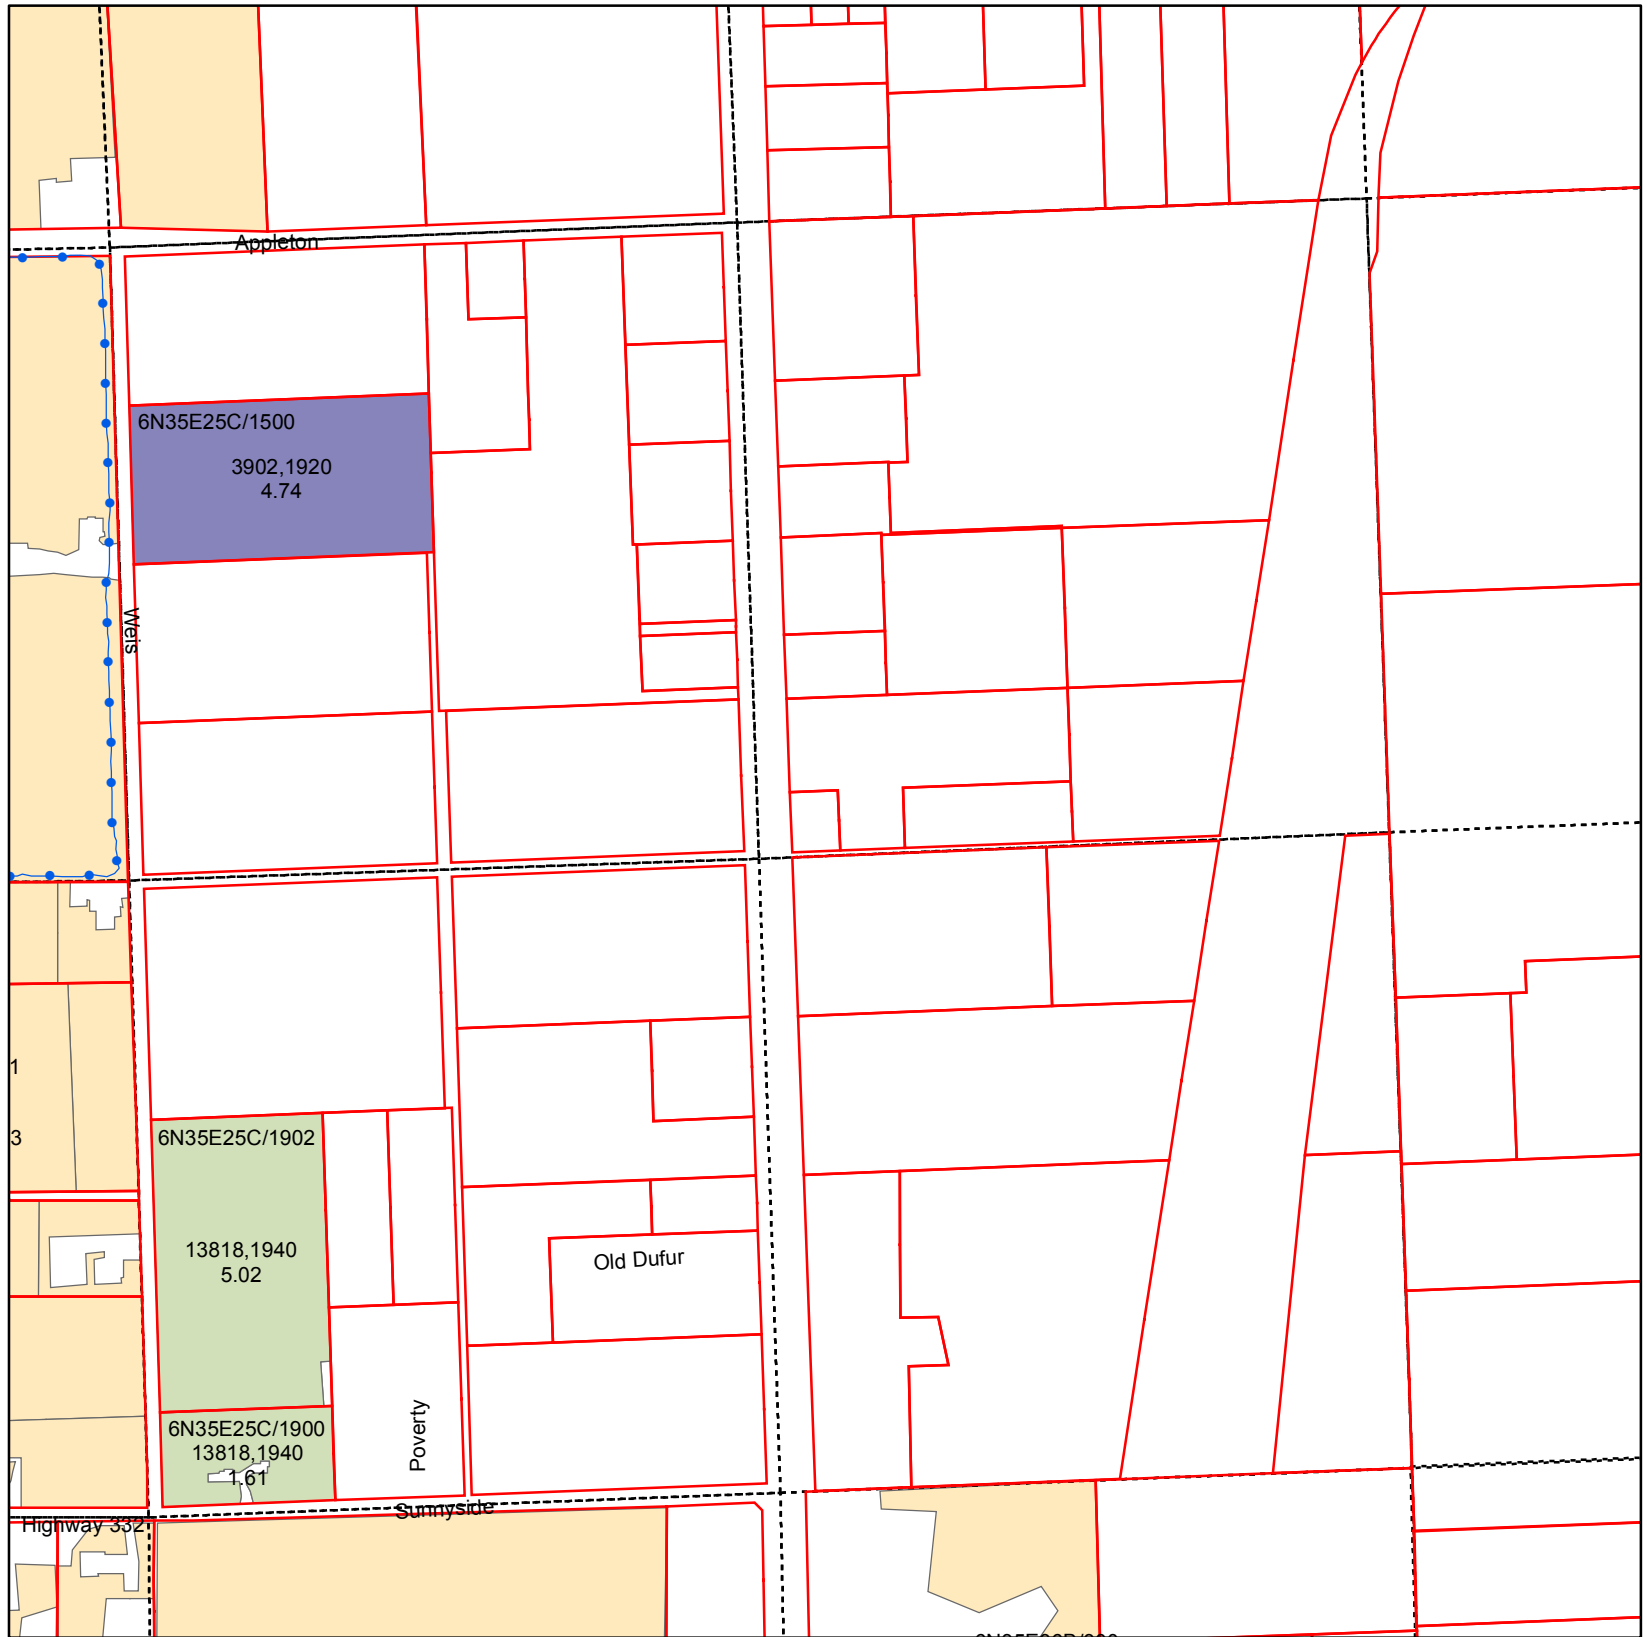

T6N R35E WM Section 25 SW Quarter



ASSESSORMAP	CERTIFICATE	PRIORITY	QQ	WR ACRES
6N35E25C/1500	3902	1920	NWSW	4.74
6N35E25C/1900	13818	1940	SWSW	1.61
6N35E25C/1902	13818	1940	SWSW	5.02


Primary Certificates

CERTIFICATE, PRIORITY

- 13818, 1940
- 3902, 1920
- Water Rights Not Within Quarter


Legend

- PIPE
- Parcel
- QCDB
- WWRID Boundary

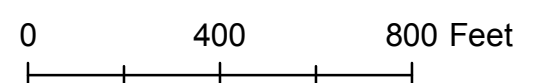

Walla Walla River Irrigation District

3201 Water Rights Map

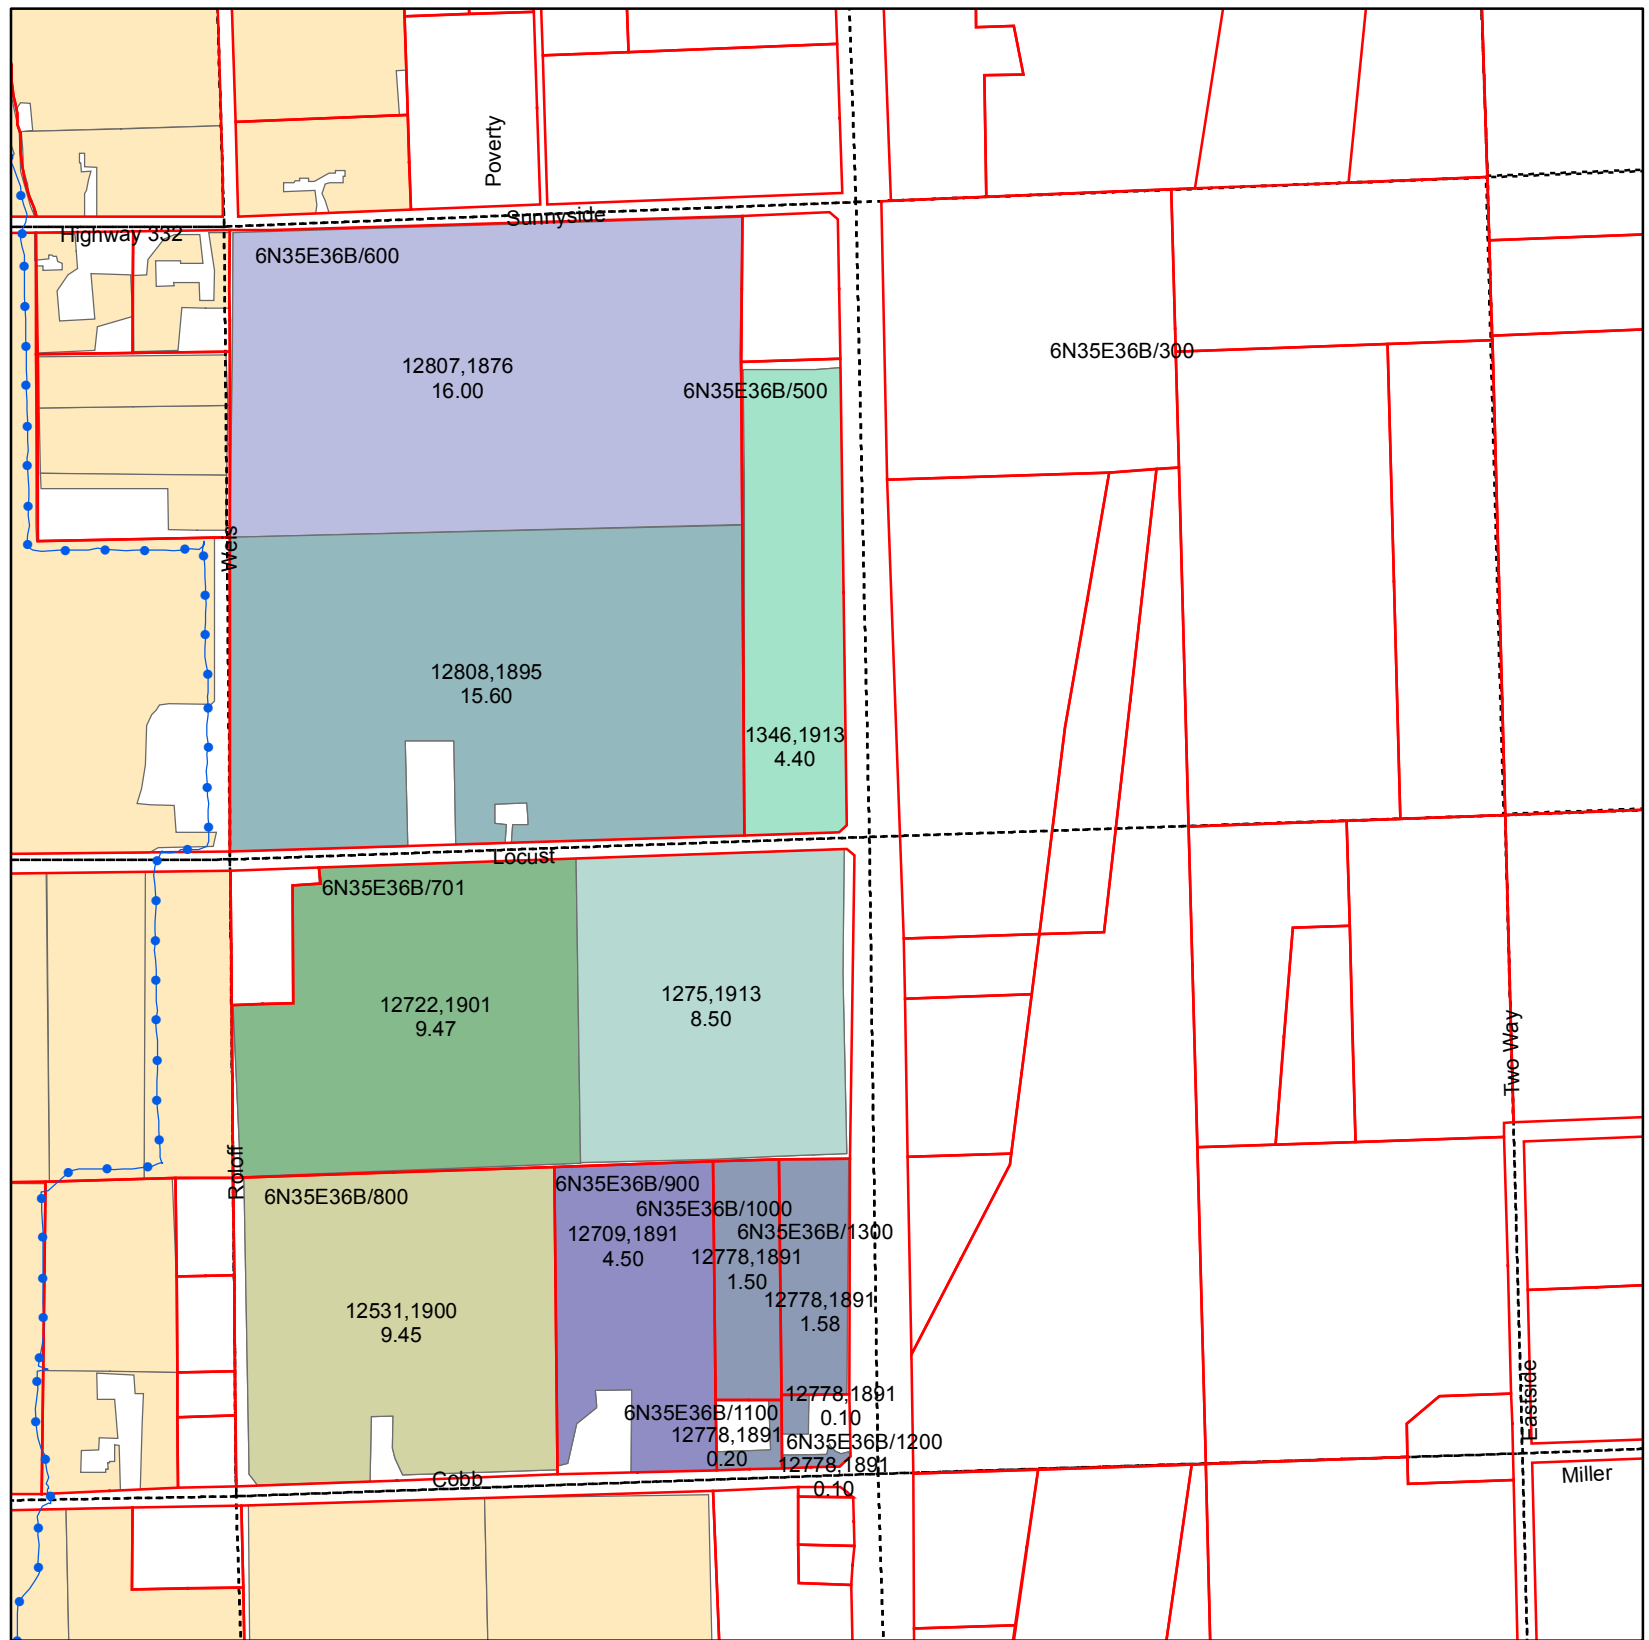

T6N R35E WM Section 36 NW Quarter

ASSESSORMAP	CERTIFICATE	PRIORITY	QQ	WR ACRES
6N35E36B/1000	12778	1891	SWNW	1.50
6N35E36B/1100	12778	1891	SWNW	0.20
6N35E36B/1200	12778	1891	SWNW	0.10
6N35E36B/1200	12778	1891	SWNW	0.10
6N35E36B/1300	12778	1891	SWNW	1.58
6N35E36B/500	1346	1913	NWNW	4.40
6N35E36B/600	12807	1876	NWNW	16.00
6N35E36B/600	12808	1895	NWNW	15.60
6N35E36B/701	12722	1901	SWNW	9.47
6N35E36B/701	1275	1913	SWNW	8.50
6N35E36B/800	12531	1900	SWNW	9.45
6N35E36B/900	12709	1891	SWNW	4.50


Primary Certificates

CERTIFICATE, PRIORITY

- 12531, 1900
- 12709, 1891
- 12722, 1901
- 1275, 1913
- 12778, 1891
- 12807, 1876
- 12808, 1895
- 1346, 1913
- Water Rights Not Within Quarter

Legend

- PIPE
- Parcel
- QCDB
- WWRID Boundary

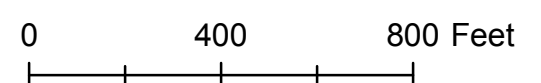

Date March 2011