


Walla Walla River Irrigation District

3201 Water Rights Map



T6N R35E WM Section 26 NE Quarter

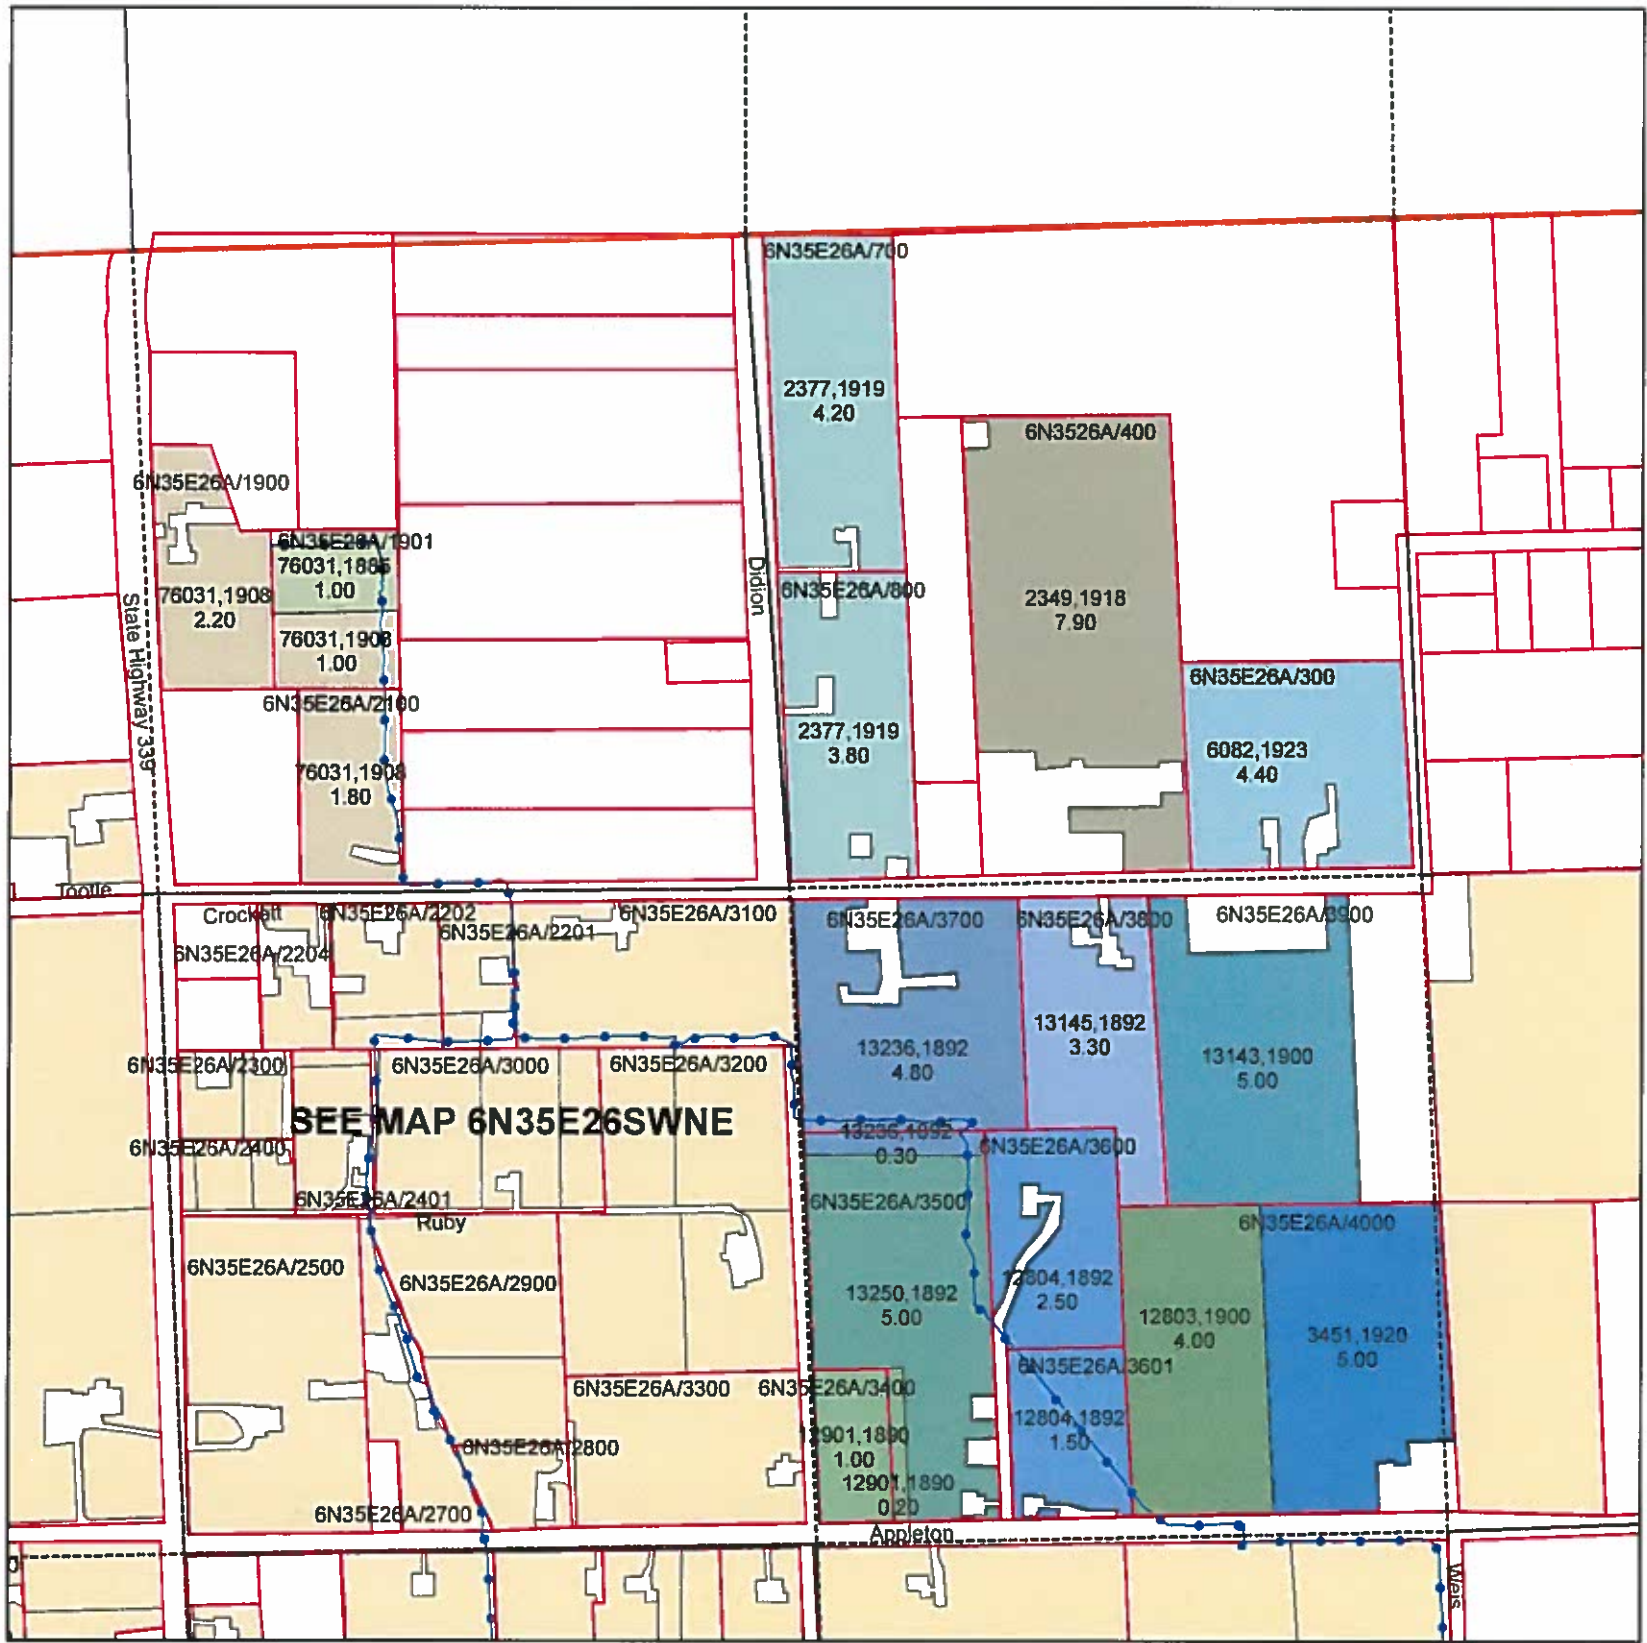

Primary Certificates

CERTIFICATE, PRIORITY

- 12803, 1900 X
- 12804, 1892 X
- 12901, 1890 X
- 13143, 1900 X
- 13145, 1892 X
- 13236, 1892 X
- 13250, 1892 X
- 2349, 1918 X
- 2377, 1919 X
- 3451, 1920 X
- 6082, 1923 X
- 76031, 1885 X
- 76031, 1908 X
- Water Rights Not Within Quarter

ASSESSORMAP	CERTIFICATE	PRIORITY	QQ	WR ACRES
6N35E26A/1900	76031	1908 X	NWNE	2.20 /
6N35E26A/1901	76031	1885 X	NWNE	1.00 /
6N35E26A/1901	76031	1908 X	NWNE	1.00 /
6N35E26A/2100	76031	1908 X	NWNE	1.80 /
6N35E26A/300	6082	1923 X	NENE	4.40 /
6N35E26A/3400	12901	1890 X	SENE	1.00 /
6N35E26A/3500	X 13236	1892 /	SENE	0.30 /
6N35E26A/3500	X 13250	1892 /	SENE	5.00 /
6N35E26A/3500	X 12901	1890 /	SENE	0.20 /
6N35E26A/3600	X 12804	1892 /	SENE	2.50 /
6N35E26A/3601	X 12804	1892 /	SENE	1.50 /
6N35E26A/3700	X 13236	1892 /	SENE	4.80 /
6N35E26A/3800	X 13145	1892 /	SENE	3.30 /
6N35E26A/3900	X 13143	1900 /	SENE	5.00 /
6N35E26A/400	X 2349	1918 ^{12/13}	NENE	7.90 /
6N35E26A/4000	X 3451	1920 /	SENE	5.00 /
6N35E26A/4000	12803	1900 /	SENE	4.00 /
6N35E26A/700	X 2377	1919 ^{1/2}	NENE	4.20 /
6N35E26A/800	X 2377	1919 ^{1/2}	NENE	3.80 /

Legend

- PIPE
- Parcel
- QCDB
- WWRID Boundary

