


Walla Walla River Irrigation District

3201 Water Rights Map

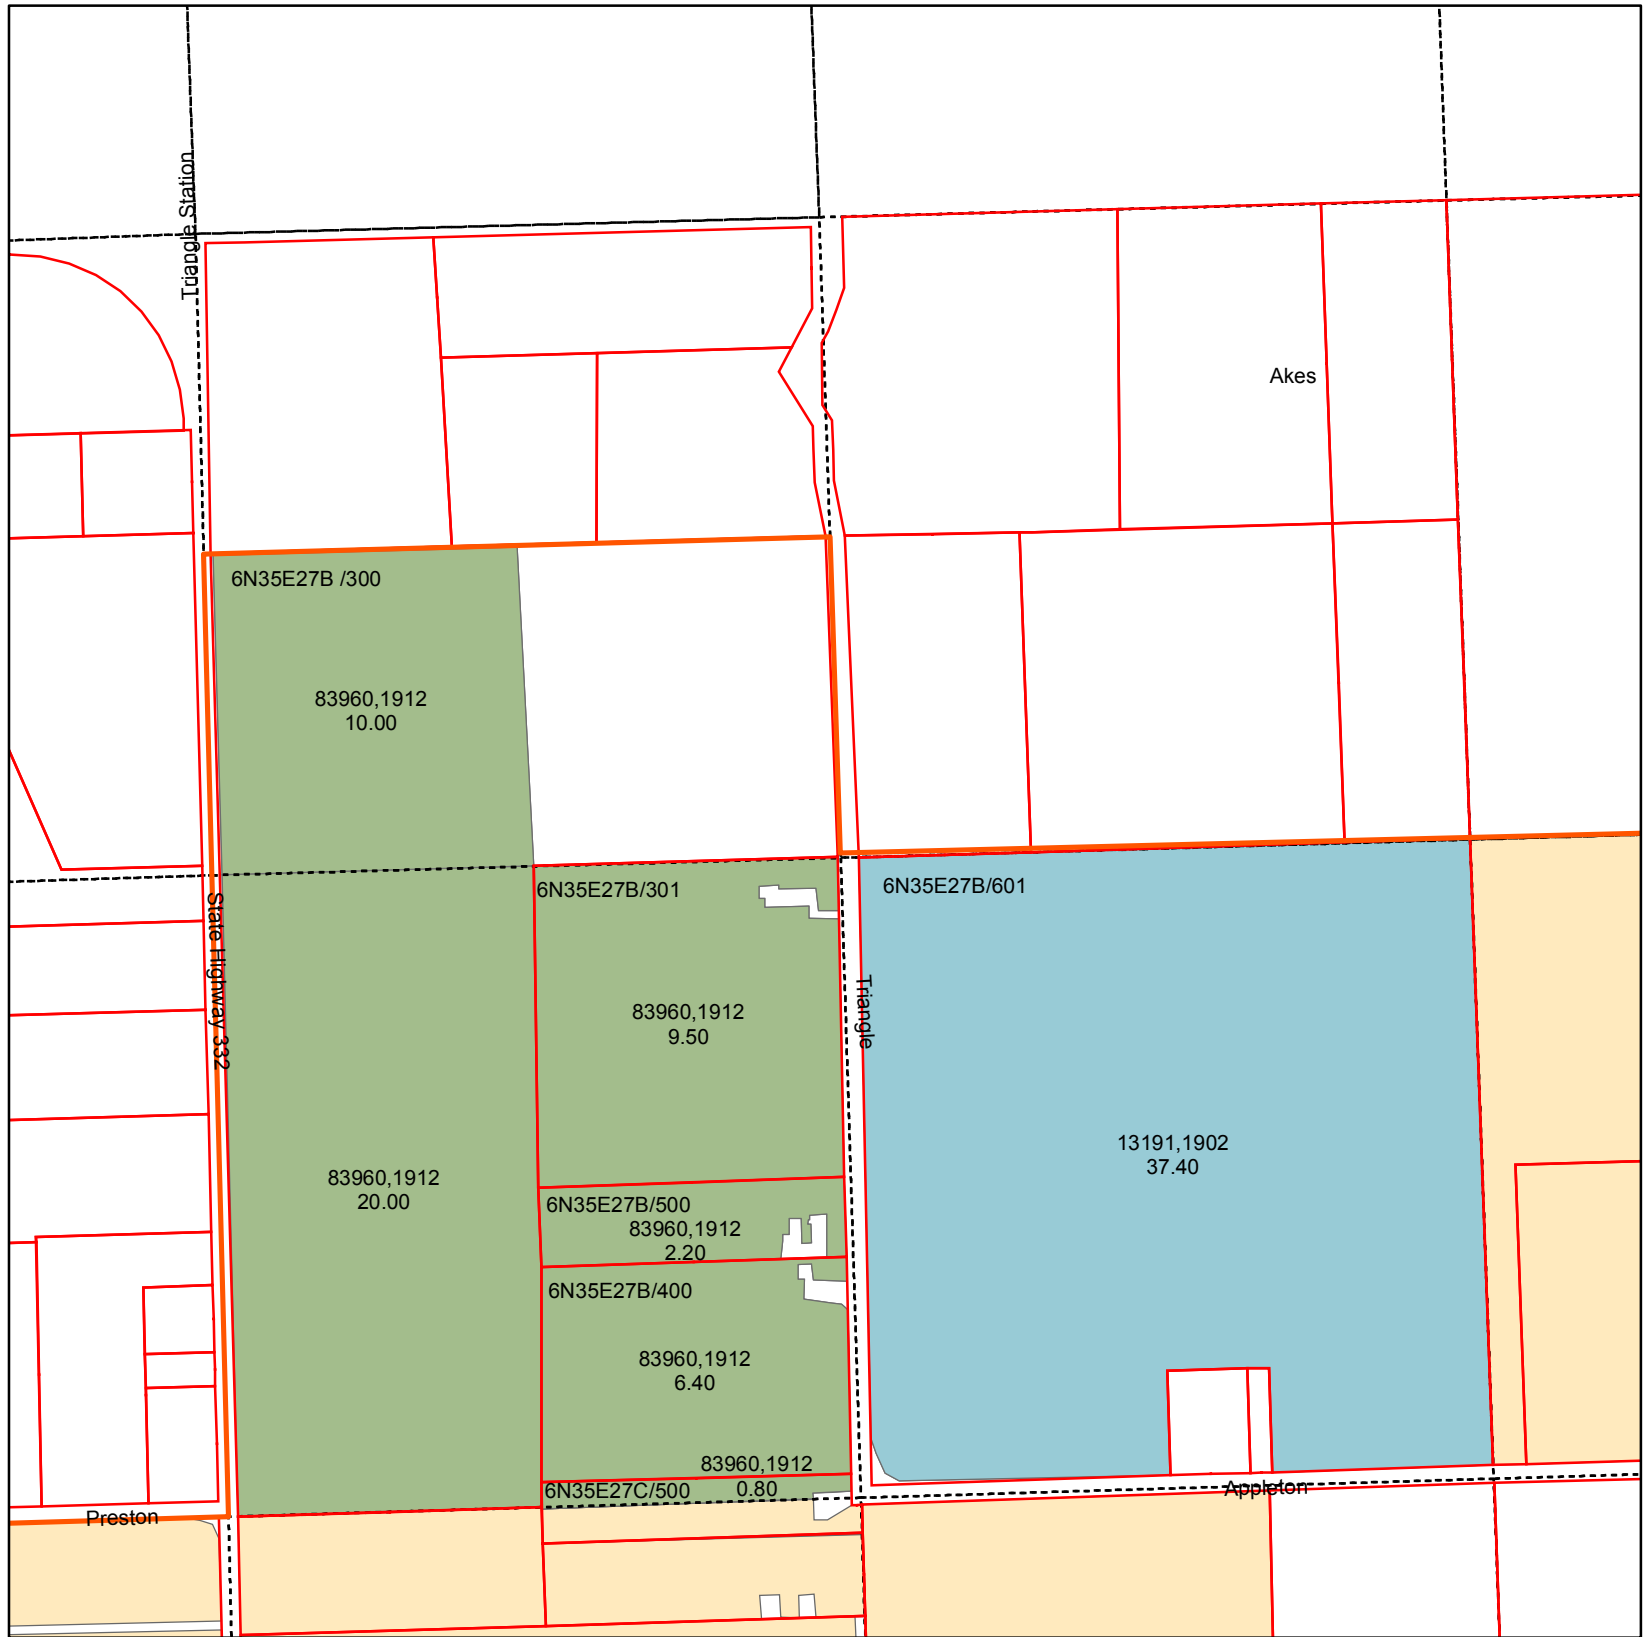

T6N R35E WM Section 27 NW Quarter

ASSESSORMAP	CERTIFICATE	PRIORITY	QQ	WR ACRES
6N35E27B /300	83960	1912	NWNW	10.00
6N35E27B/300	83960	1912	SWNW	20.00
6N35E27B/301	83960	1912	SWNW	9.50
6N35E27B/400	83960	1912	SWNW	6.40
6N35E27B/500	83960	1912	SWNW	2.20
6N35E27B/601	13191	1902	SEnw	37.40
6N35E27C/500	83960	1912	SWNW	0.80




Primary Certificates

CERT, PRIORITY

- 13191, 1902
- 83960, 1912
- Water Rights Not Within Quarter

Legend


- PIPE
- Parcel
- QCDB
- WWRID Boundary

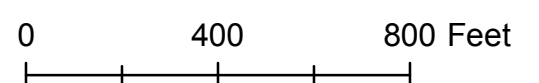

Date March 2011

Walla Walla River Irrigation District

3201 Water Rights Map

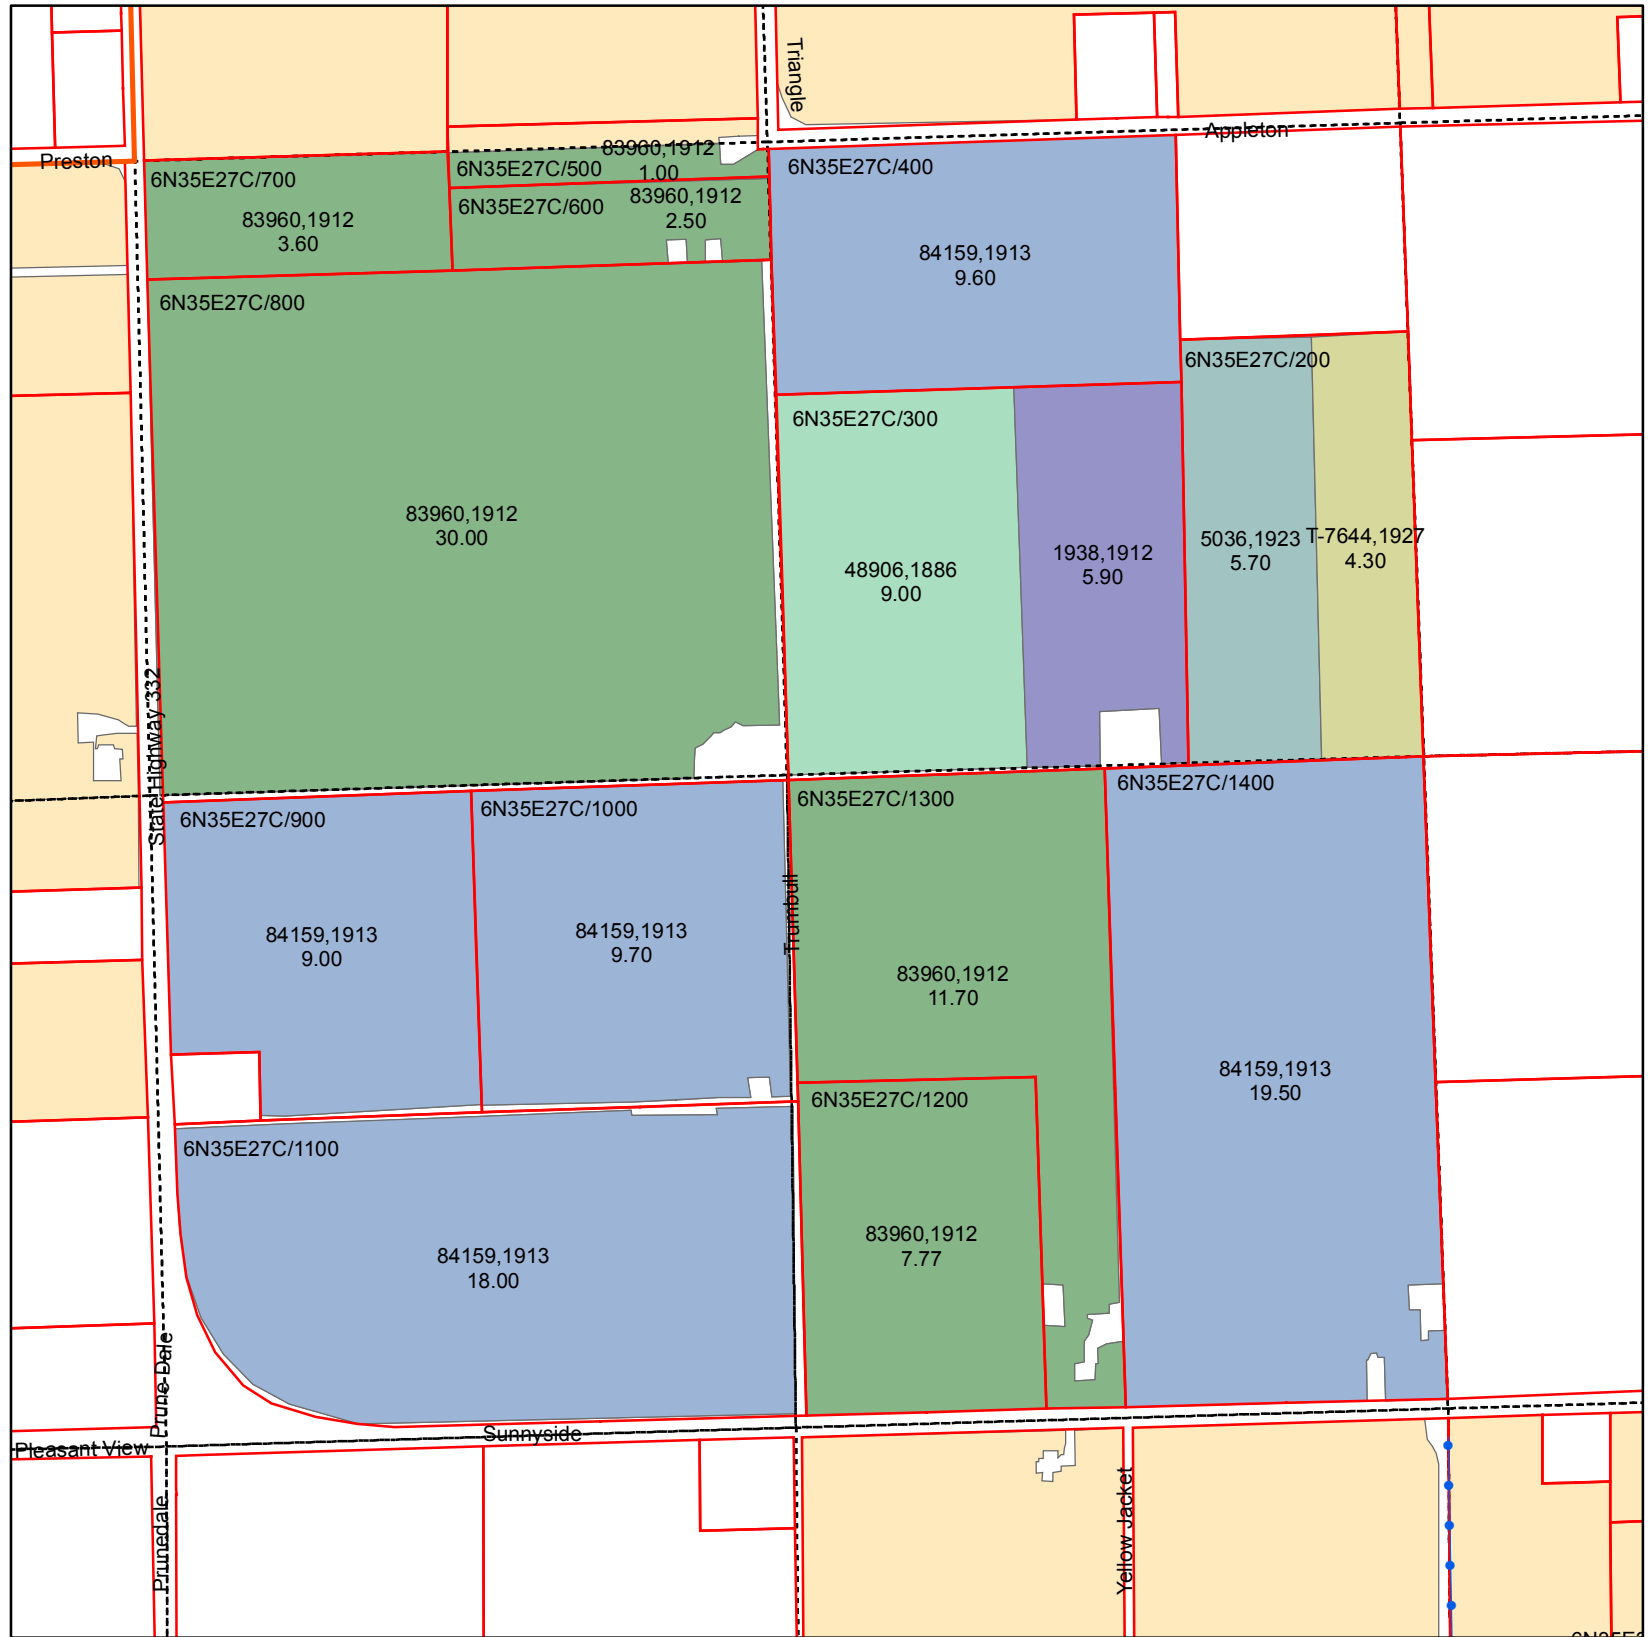

T6N R35E WM Section 27 SW Quarter



ASSESSORMAP	CERTIFICATE	PRIORITY	QQ	WR ACRES
6N35E27C/1000	84159	1913	SWSW	9.70
6N35E27C/1100	84159	1913	SWSW	18.00
6N35E27C/1200	83960	1912	SESW	7.77
6N35E27C/1300	83960	1912	SESW	11.70
6N35E27C/1400	84159	1913	SESW	19.50
6N35E27C/200	5036	1923	NESW	5.70
6N35E27C/200	T-7644	1927	NESW	4.30
6N35E27C/300	48906	1886	NESE	9.00
6N35E27C/300	1938	1912	NESE	5.90
6N35E27C/400	84159	1913	NESE	9.60
6N35E27C/500	83960	1912	NWSW	1.00
6N35E27C/600	83960	1912	NWSW	2.50
6N35E27C/700	83960	1912	NWSW	3.60
6N35E27C/800	83960	1912	NWSW	30.00
6N35E27C/900	84159	1913	SWSW	9.00

Primary Certificates

CERTIFICATE, PRIORITY

- 1938, 1912
- 48906, 1886
- 5036, 1923
- 83960, 1912
- 84159, 1913
- T-7644, 1927
- Water Rights Not Within Quarter

Legend

- PIPE
- Parcel
- QCDB
- WWRID Boundary

