


MAP Accompanying Application of Eugene Water Board for Permit to Appropriate Water.

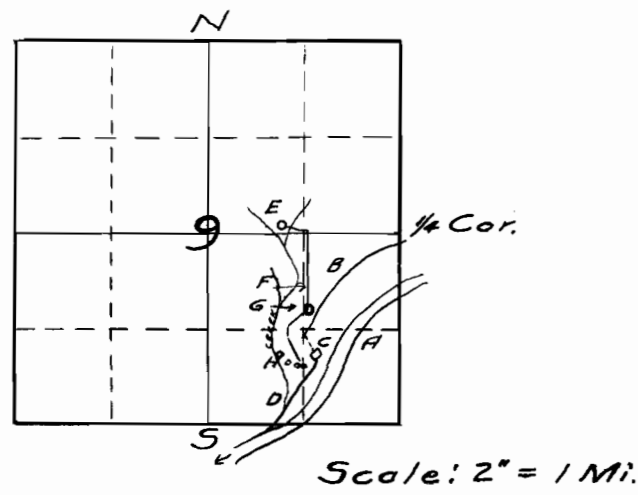

PLAT of Sec. 9, T17S, R1E, W. M. Showing McKenzie River, Eugene Municipal Power Ditch, Power Plant and Tail Race, and proposed location of Pipe Line, Reservoir, etc. for supply of operators houses.

- A- McKenzie River
- B- Power Ditch
- C- Power Plant
- D- Tail Race
- E- Spring, Elev. 911.
- F- Pipe Line, Proposed.
- G- Reservoir " Elev. 797.
- H- End of Proposed Pipe Line, Elev. 667, Point of Distribution to Houses.

Location of Proposed Pipe Line:
Beginning at a Spring, 1611 feet West and 116 North of the 1/4 Cor. bet. Secs 9 and 10, T17S, R1E, running thence $566^{\circ}25'E$, 265 ft., thence East 65 ft., thence South 1080 ft., thence $547^{\circ}12'W$ 280 ft., thence $53^{\circ}45'E$, 150 ft. thence $526^{\circ}30'E$ 400 ft. to end, or as near this location as practical, due to construction and right of way conditions.

CERTIFICATE OF REGISTERED PROFESSIONAL ENGINEER.


I, C. A. McClain of Eugene Ore. do hereby certify that this map was made from notes taken during an actual survey made under my direction Oct. , 1929 and that it correctly represents the works described in the accompanying application, together with the location of streams and other ditches in the immediate vicinity

C. A. McClain

Reg. Prof. Eng.

Oregon No. 840

Date of Reg. Dec. 31, 1919

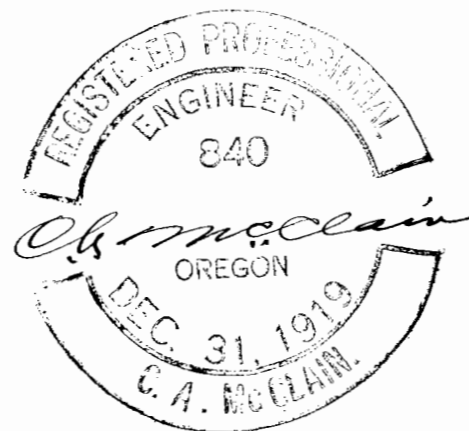

13730
9879

J. C. Ayers,
Nov. 21, 1929.

DOMESTIC WATER SUPPLY
Operators Houses
Leaburg Power Plant