

RECEIVED

FEB 02 2005

WATER RESOURCES DEPT  
SALEM, OREGON

R. MURRAY

Reservoir Application Map  
Alternate Reservoir Program



I. N. (KAY) YOUNG  
DITCH

E1/4 26

Point of  
Diversion

25  
T9S R45E WM  
1" = 400'  
BAKER COUNTY  
OREGON  
01/10/05

NW1/4  
SE1/4  
Sec 26

NE1/4  
SE1/4  
Sec 26

Tax Lot #  
9 45 26 1300

Diversion  
Pipe

Pond A

Pond B

1340' N

1460' E

1270' N

2170' E

SW1/4  
SE1/4  
Sec 26

SE1/4  
SE1/4  
Sec 26

460' N

1950' E

Pond C

S1/4 26

26 25  
35 36

LEGEND


Ownership Boundary

Irrig. Ditch/Swale

Pond

Spring

Structure

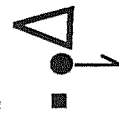


POND A is N 1340' & E 1460'  
of S1/4 Sec 26





POND B is N 1270' & E 2170'  
of S1/4 Sec 26

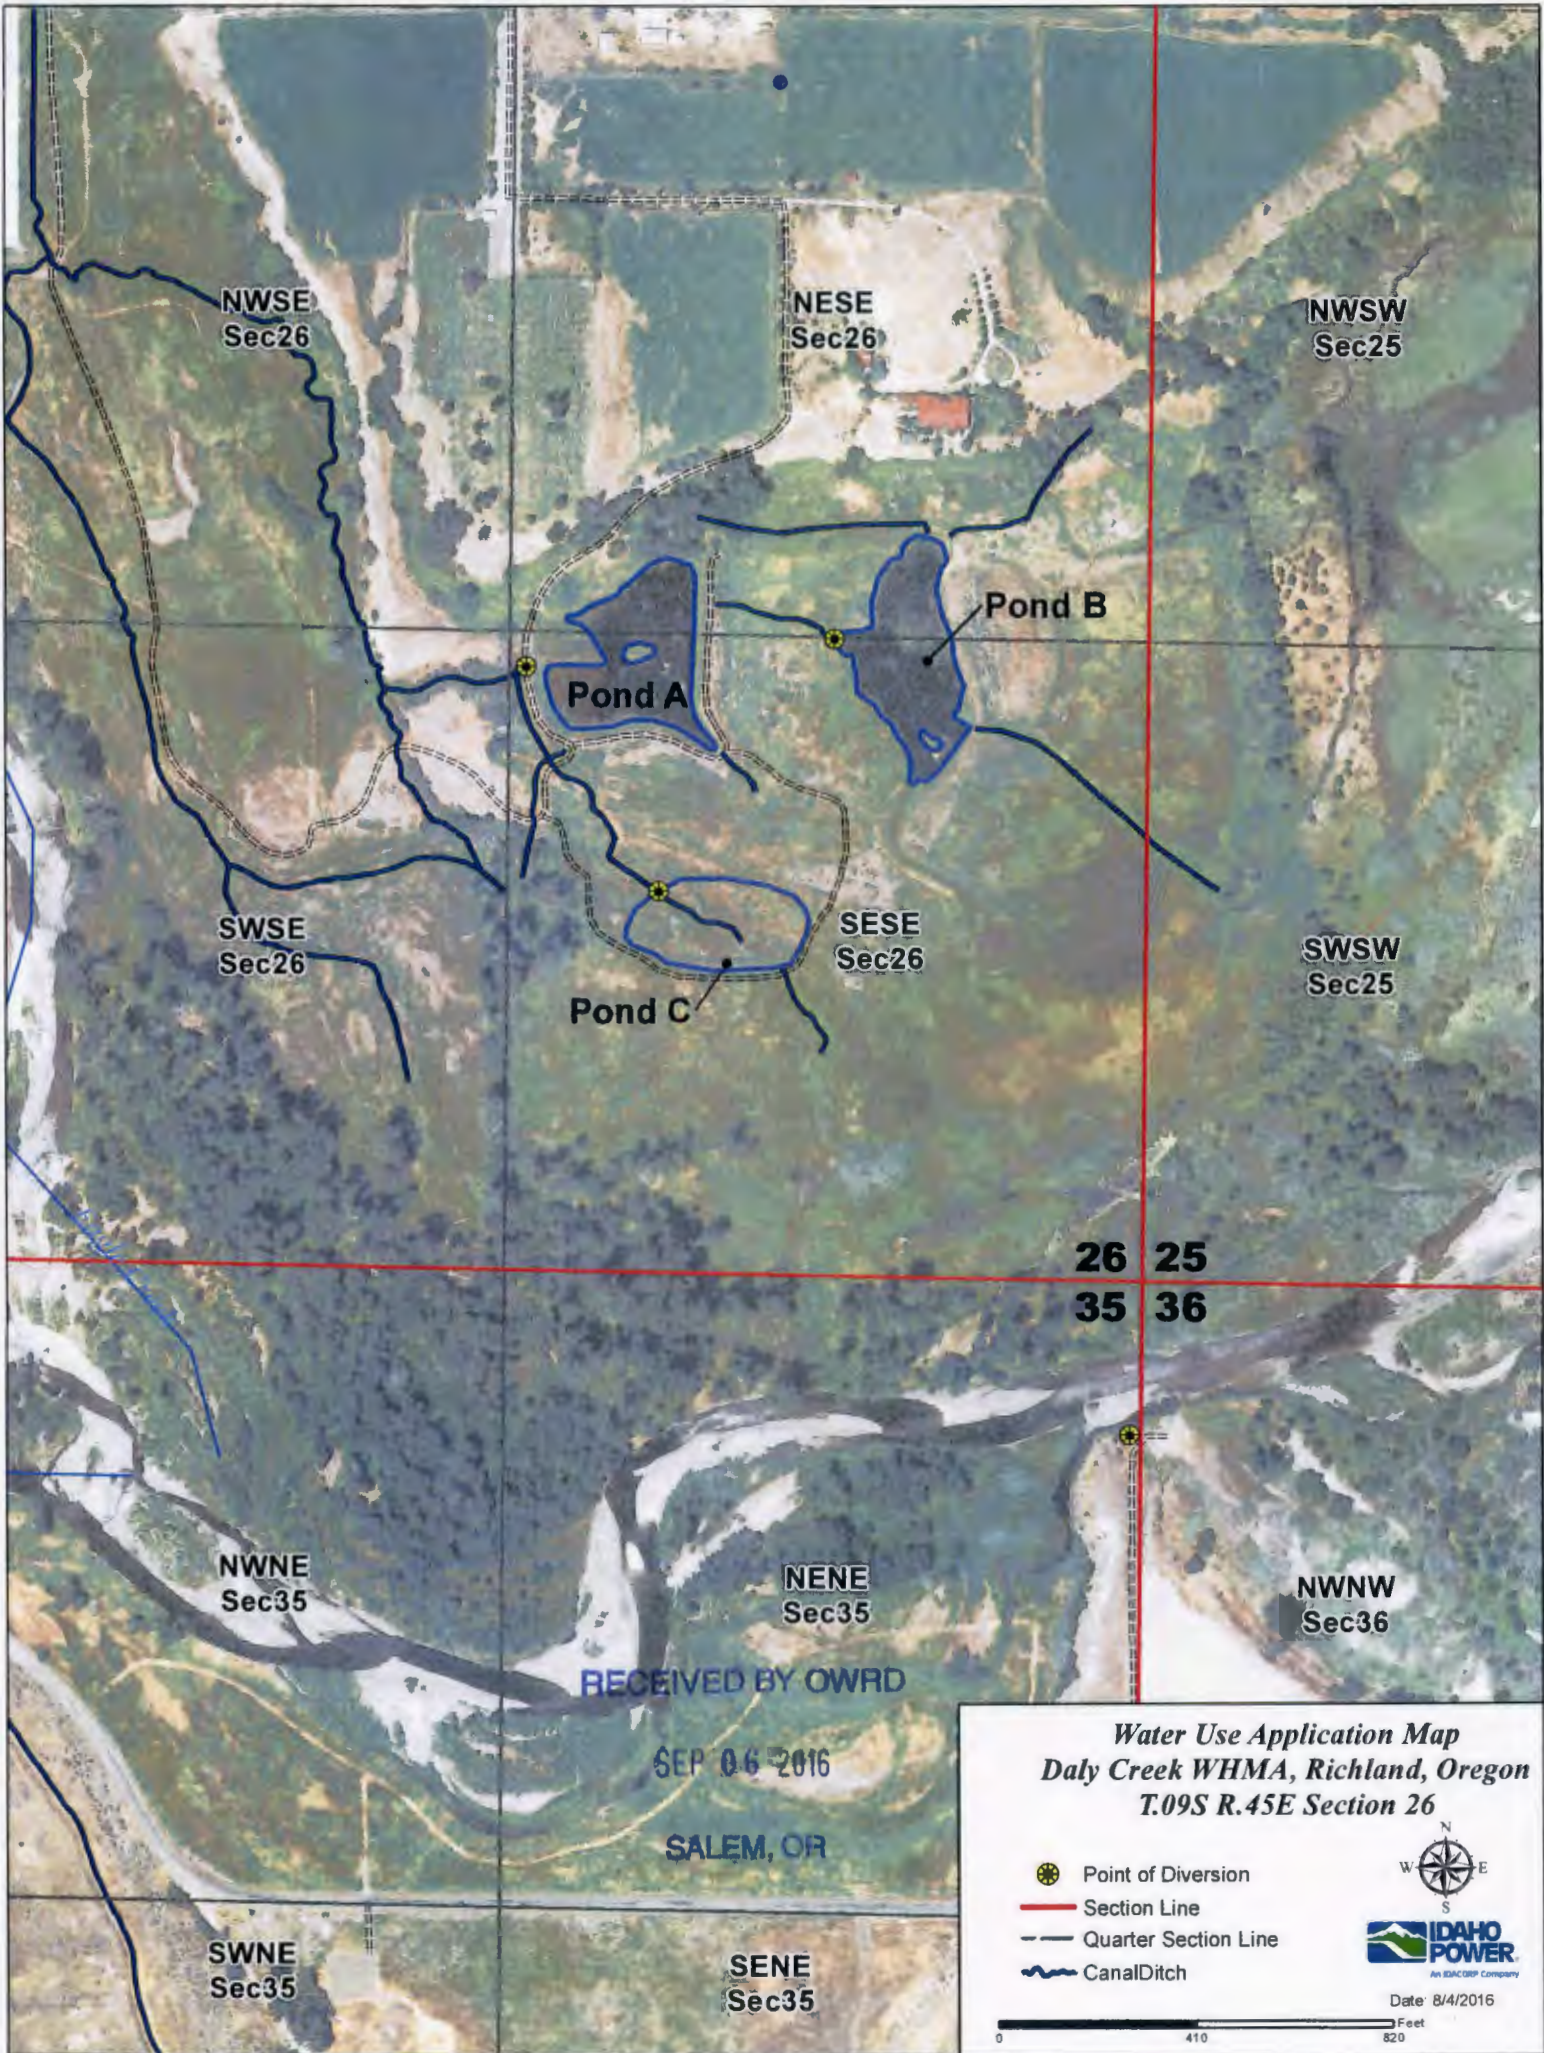

POND C is N 460' & E 1950'  
of S1/4 Sec 26

app # R 86164  
Permit # R 14168



**Water Use Application Map**  
**Daly Creek WHMA, Richland, Oregon**  
**T.09S R.45E Section 26**

 Point of Diversion  
 Section Line  
 Quarter Section Line  
 Canal/Ditch

  
  
 Date: 8/4/2016  
 Feet  
 0 410 820