

RECEIVED

FEB 02 2005

WATER RESOURCES DEPT
SALEM, OREGON

R. MURRAY

Reservoir Application Map
Alternate Reservoir Program



I. N. (KAY) YOUNG
DITCH

E1/4 26

Point of
Diversion

25
T9S R45E WM
1" = 400'
BAKER COUNTY
OREGON
01/10/05

NW1/4
SE1/4
Sec 26

NE1/4
SE1/4
Sec 26

Diversion
Pipe

Tax Lot #
9 45 26 1300

1340' N

1460' E

Pond A

Pond B

1270' N

2170' E

SW1/4
SE1/4
Sec 26

SE1/4
SE1/4
Sec 26

460' N

1950' E

Pond C

S1/4 26

26 25
35 36

LEGEND

Ownership Boundary

Irrig. Ditch/Swale

Pond

Spring

Structure




POND A is N 1340' & E 1460'
of S1/4 Sec 26

POND B is N 1270' & E 2170'
of S1/4 Sec 26

POND C is N 460' & E 1950'
of S1/4 Sec 26

app # R 86165
Permit # R 14169

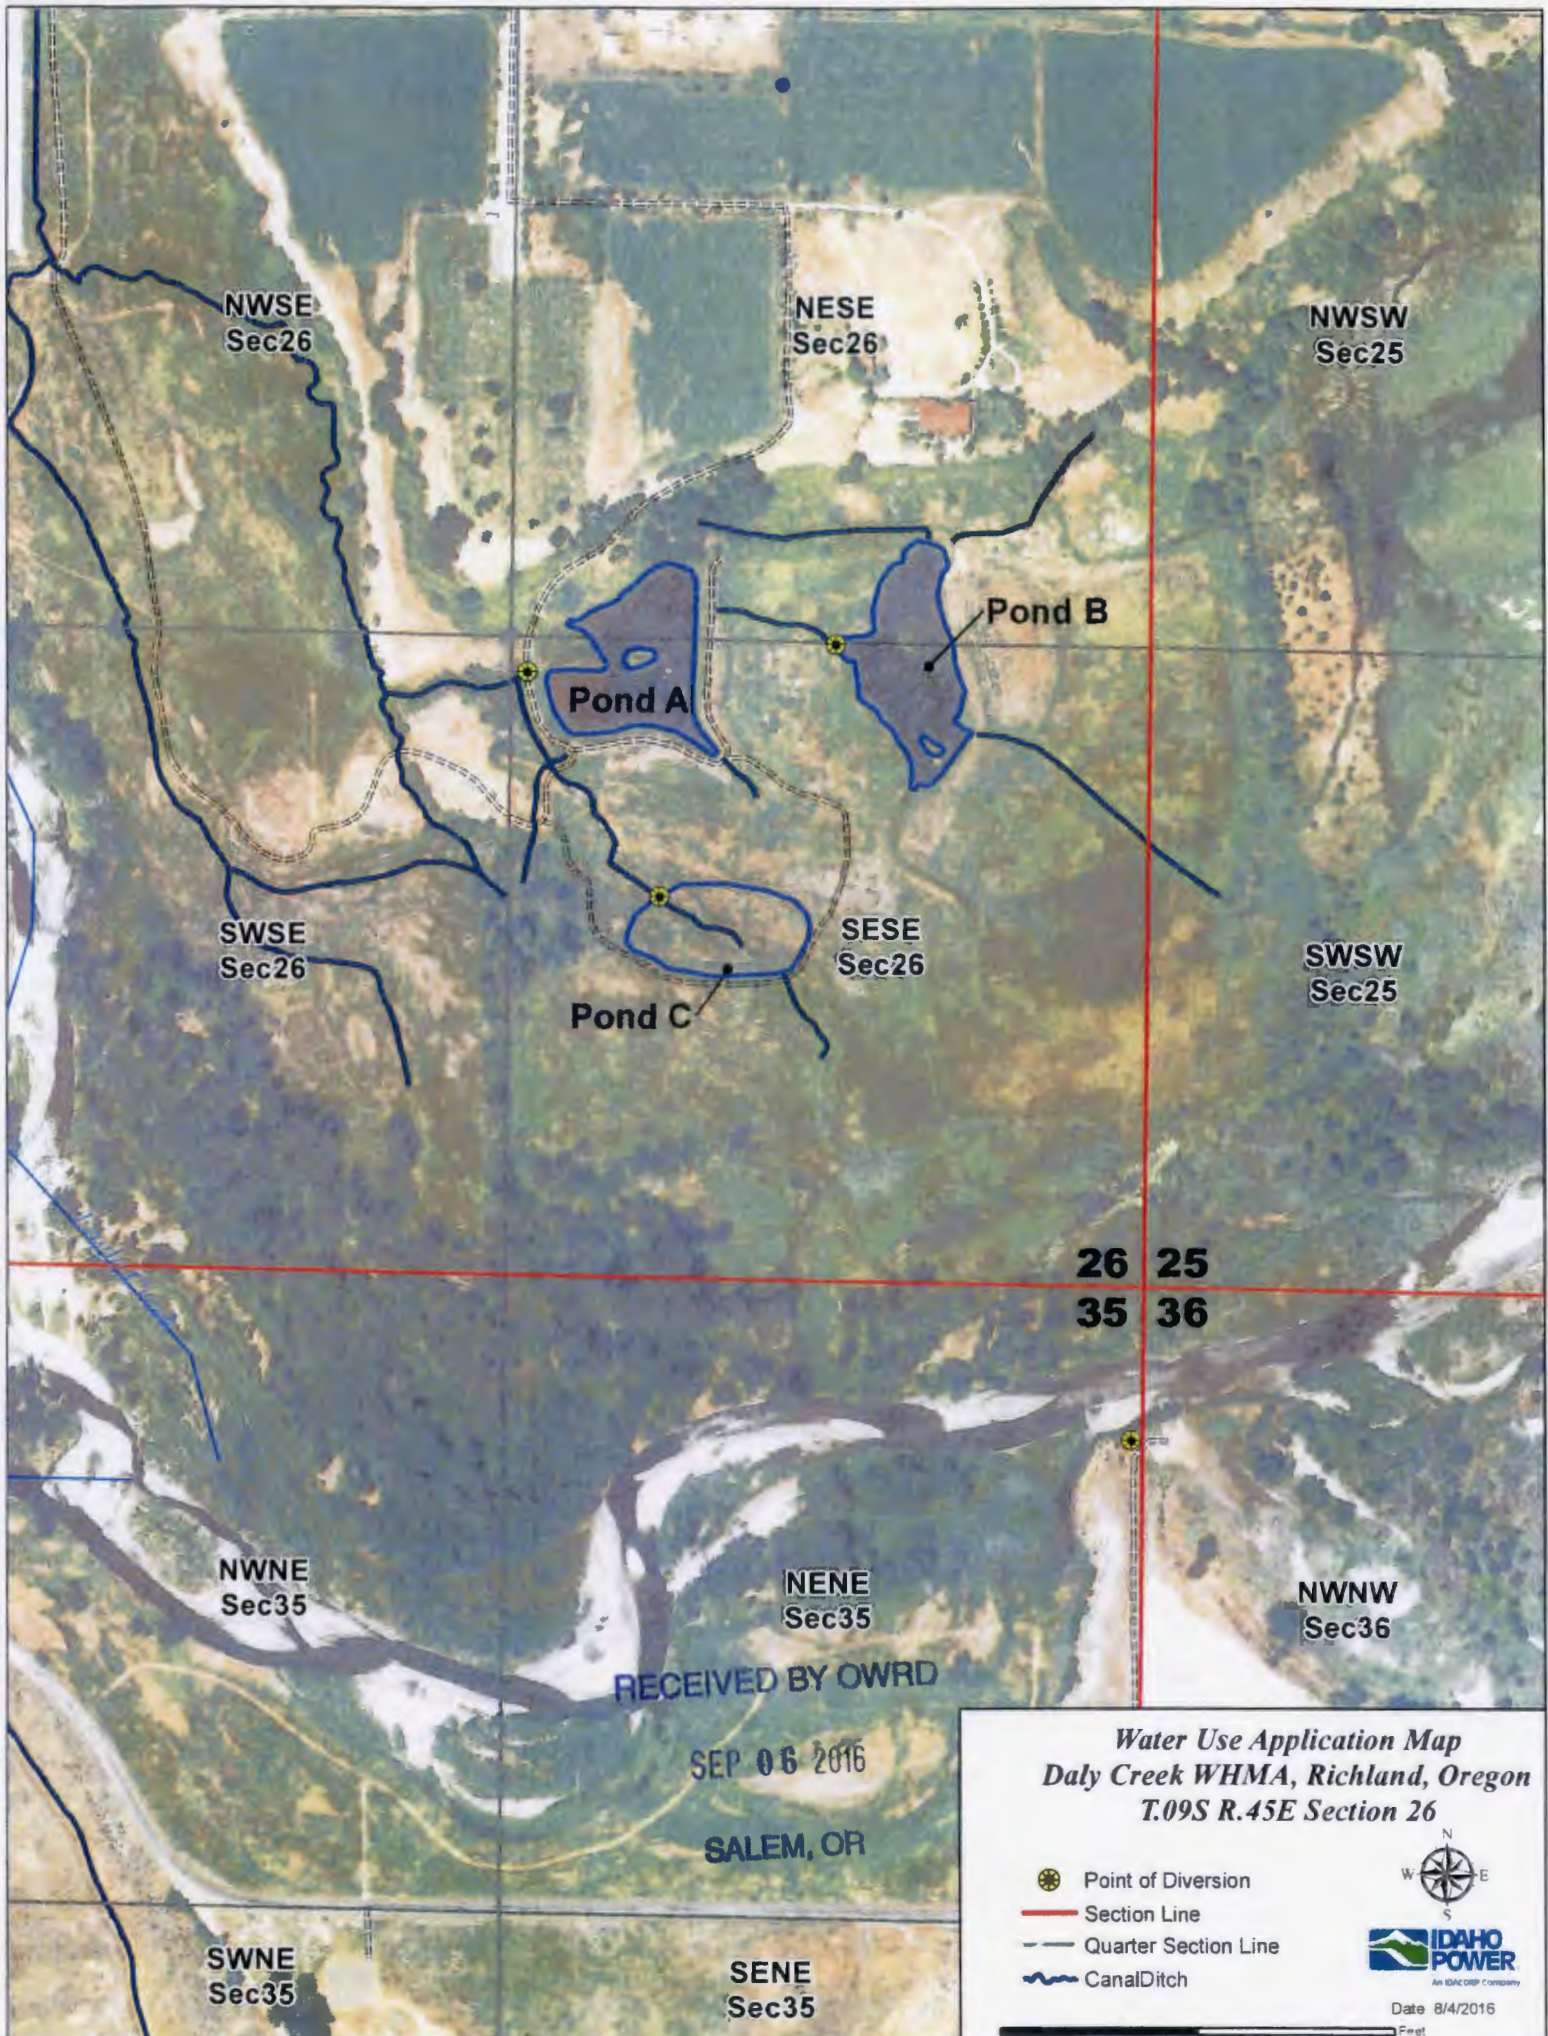

NWSE
Sec26

NESE
Sec26

NWSW
Sec25

SWSE
Sec26

SESE
Sec26

SWSW
Sec25

NWNE
Sec35

NENE
Sec35

NWNW
Sec36

SWNE
Sec35

SENE
Sec35





26 25
35 36

RECEIVED BY OWRD

SEP 06 2016

SALEM, OR

Water Use Application Map
Daly Creek WHMA, Richland, Oregon
T.09S R.45E Section 26

-  Point of Diversion
-  Section Line
-  Quarter Section Line
-  Canal/Ditch



Date 8/4/2016
 Feet