


NE 1/4 of the NW 1/4 of SECTION 35
T1S, R4E of the WM
CLACKAMAS COUNTY, OREGON

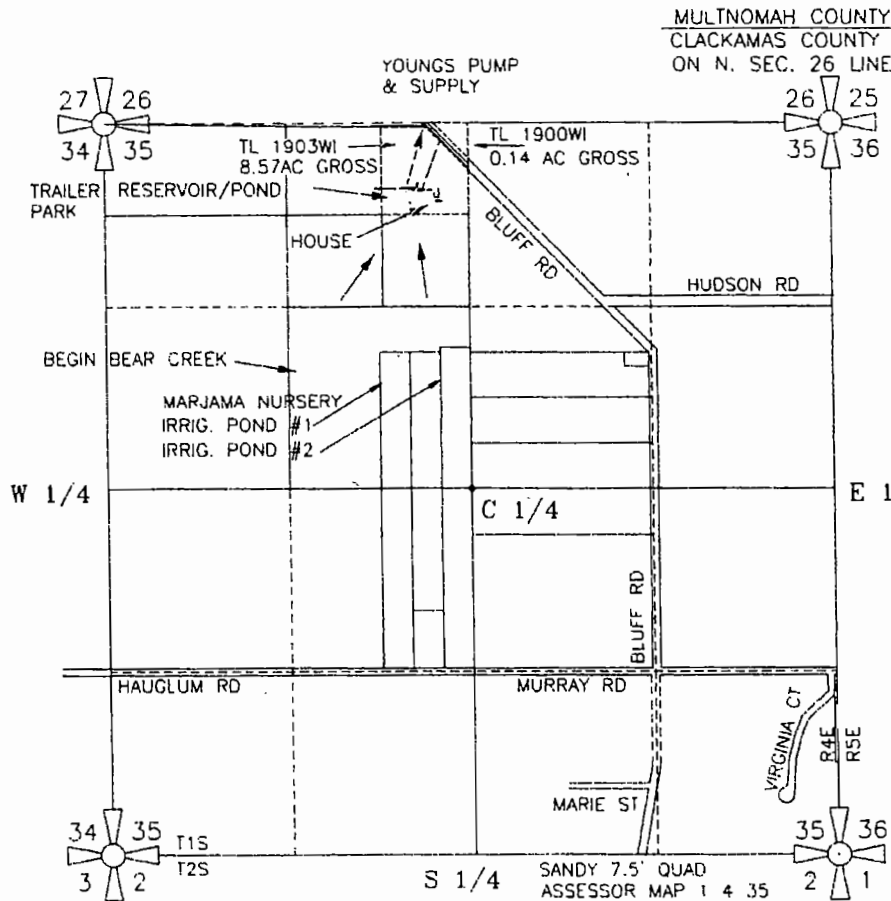

RECEIVED BY OWRD

JUL 22 2016

SALEM, OR

RECEIVED



APR 28 2006

WATER RESOURCES DEPT
SALEM, OREGON

PREPARATION OF THIS MAP WAS FOR THE PURPOSE
OF IDENTIFYING THE LOCATION OF THE WATER RIGHTS
ONLY AND HAS NO INTENT TO PROVIDE DIMENSIONS
OR LOCATION OF PROPERTY OWNERSHIP LINES.

RESERVOIR #1 STORAGE AREA / VOLUME / DEPTH

EXISTING SURFACE AREA = 0.25 ACRE
EXISTING RESERVOIR VOLUME: 0.6 AC FT
EXISTING RESERVOIR DEPTH @ SPILLWAY: 5.0 FT
PROPOSED SURFACE AREA = 0.50 ACRE
PROPOSED RESERVOIR VOLUME: 1.0 AC FT
PROPOSED RESERVOIR DEPTH @ CENTER: 7.5 FT

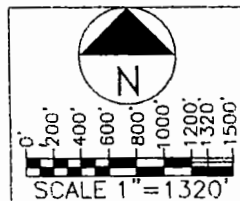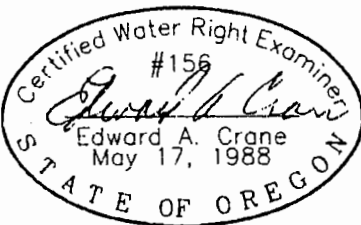

RESERVOIR #1 IS LOCATED 385FT SOUTH & 395FT
WEST OF THE NORTH 1/4 CORNER OF SECTION 35
(LOCATED IN THE NORTHEAST 1/4 OF THE NW 1/4
TOWNSHIP 1 SOUTH, RANGE 4 EAST OF WILLAMETTE
MERIDIAN IN CLACKAMAS COUNTY, OREGON

Renewal 12/31/2007
Signed *Edward A. Crane* 4/14/2006

SURVEYED APR. 13, 2006
BY EDWARD A. CRANE, CWRE

**APPLICATION FOR A PERMIT TO
CONSTRUCT AN (ALTERNATIVE) RESERVOIR**

PREPARED BY EDWARD A. CRANE, CWRE

D:\CRANE ENGR & SURVEY\533-001\CAD\533-001.DWG EAC 04/14/2006 EAC

DATE APR. 2006		CRANE ENGINEERING & SURVEYING, INC. 13755 SE 119TH DRIVE CLACKAMAS, OREGON 97015 OFFICE: 503-698-3890 FAX NO. 503-698-3861 CELL. 503-679-3253 E-MAIL: eces@verizon.net	APPLICATION FOR PERMIT NUMBER <u>R-54585</u> PERMIT NUMBER <u>R-</u> IN THE NAME OF STEVE & MARIA STRATTON dba STRATTON FARMS 37142 SE BLUFF ROAD (TEL: 503-826-9516) BORING, OR 97009 (FAX: 503-668-0232)	SHEET 1/2
PROJECT NO. 533-001				