


# Lakeview Water Users, Inc

Township 38 South, Range 19 East, W.M.

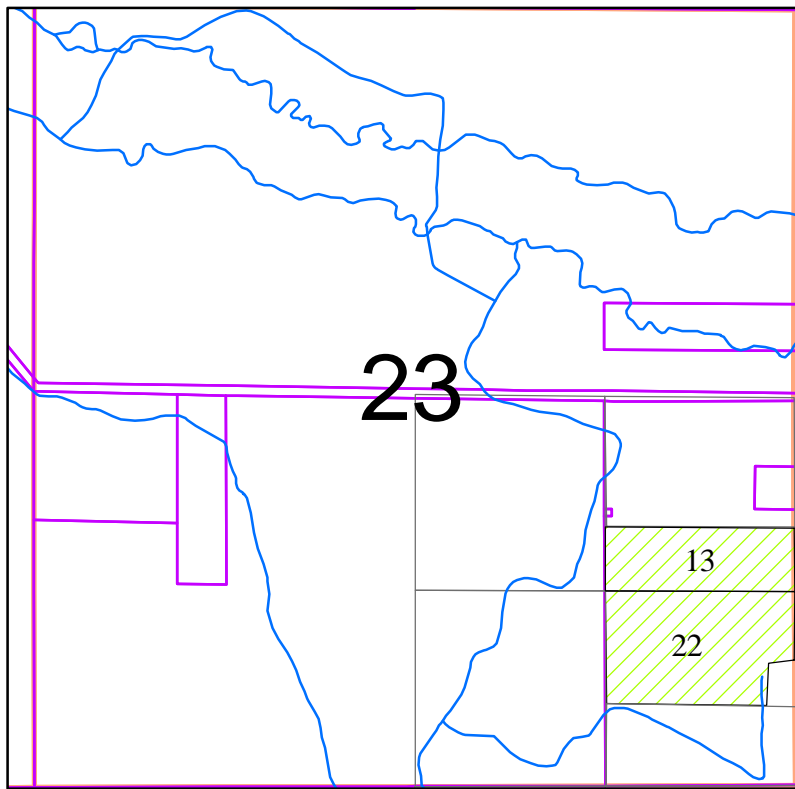


December 2017

1 inch = 1,320 feet

This map is not intended to provide legal dimensions or locations of property ownership lines

# Lakeview Water Users, Inc

## Township 38 South, Range 19 East, W.M.

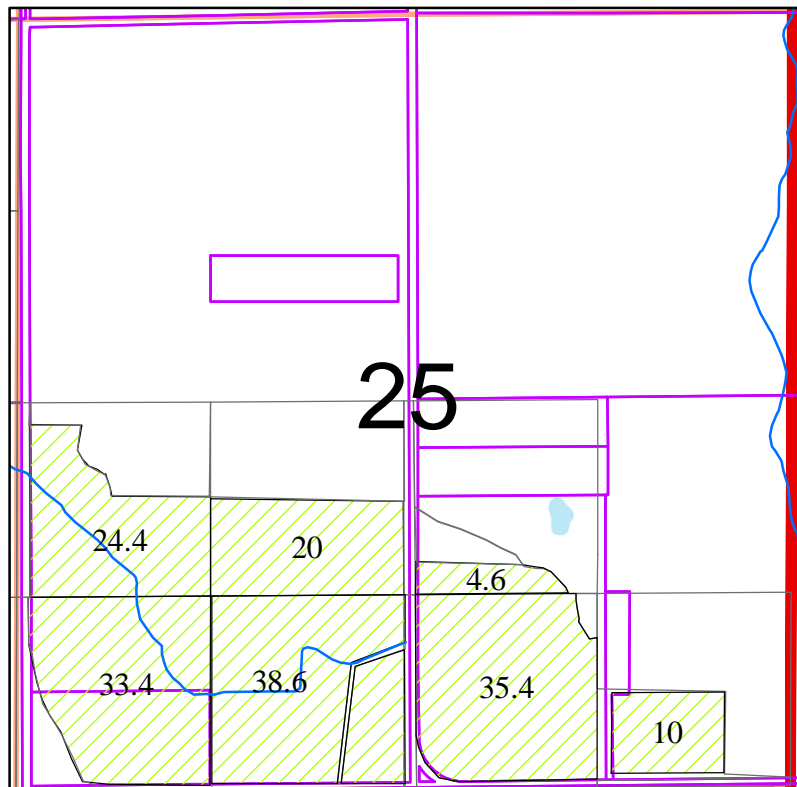


December 2017

1 inch = 1,320 feet

This map is not intended to provide legal dimensions or locations of property ownership lines

# Lakeview Water Users, Inc

Township 38 South, Range 19 East, W.M.

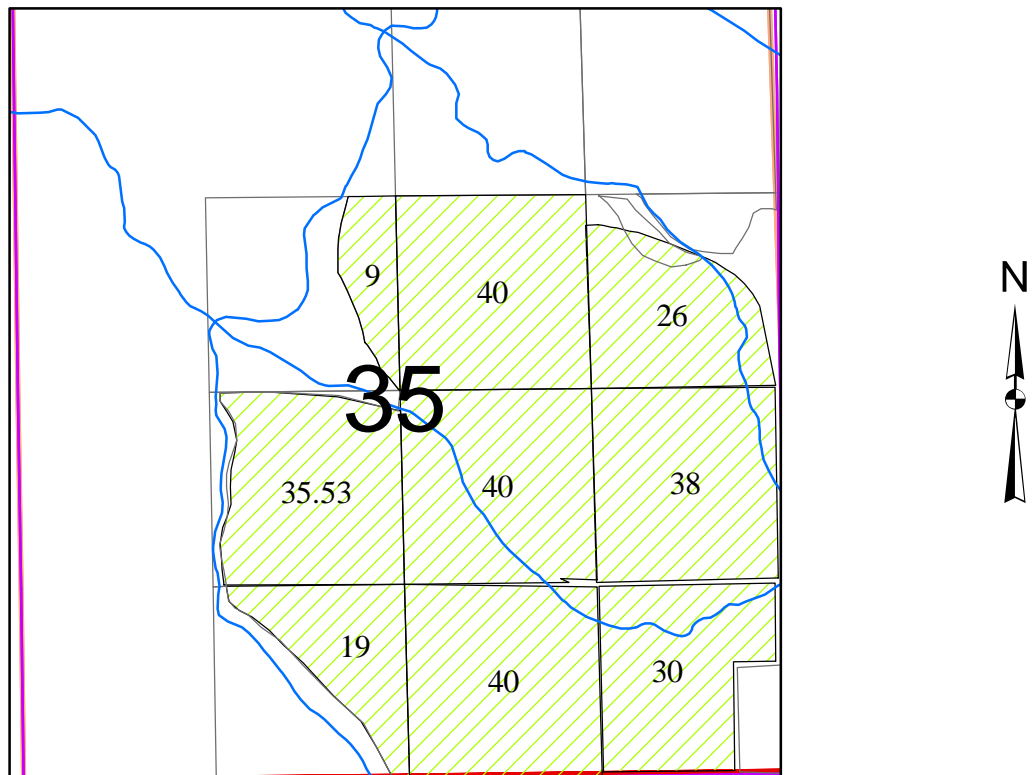


December 2017

1 inch = 1,320 feet

This map is not intended to provide legal dimensions or locations of property ownership lines

# Lakeview Water Users, Inc

## Township 38 South, Range 19 East, W.M.

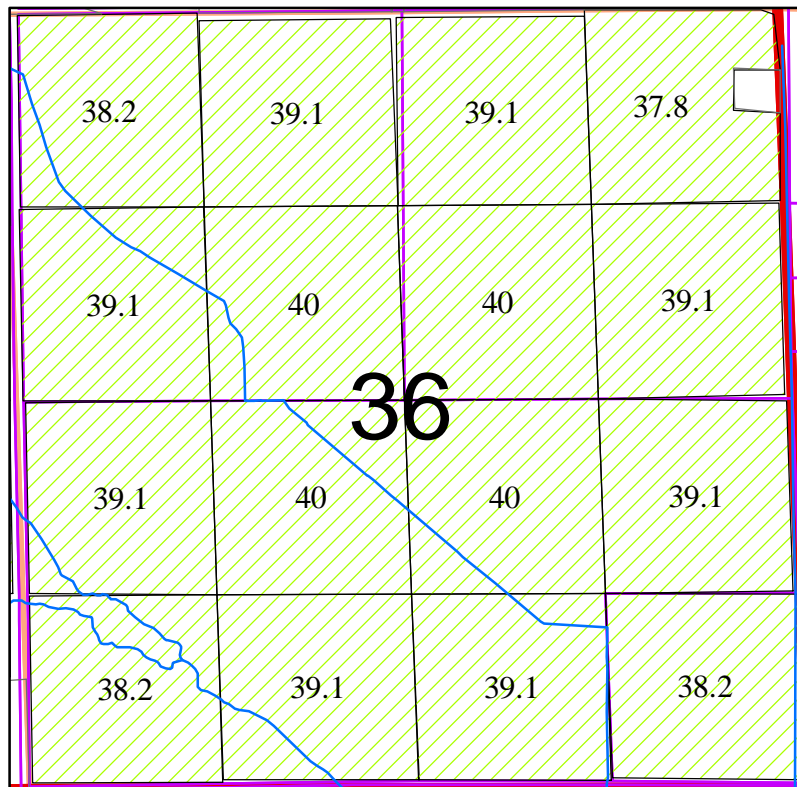


December 2017

1 inch = 1,320 feet

This map is not intended to provide legal dimensions or locations of property ownership lines

# Lakeview Water Users, Inc

Township 39 South, Range 18 East, W.M.

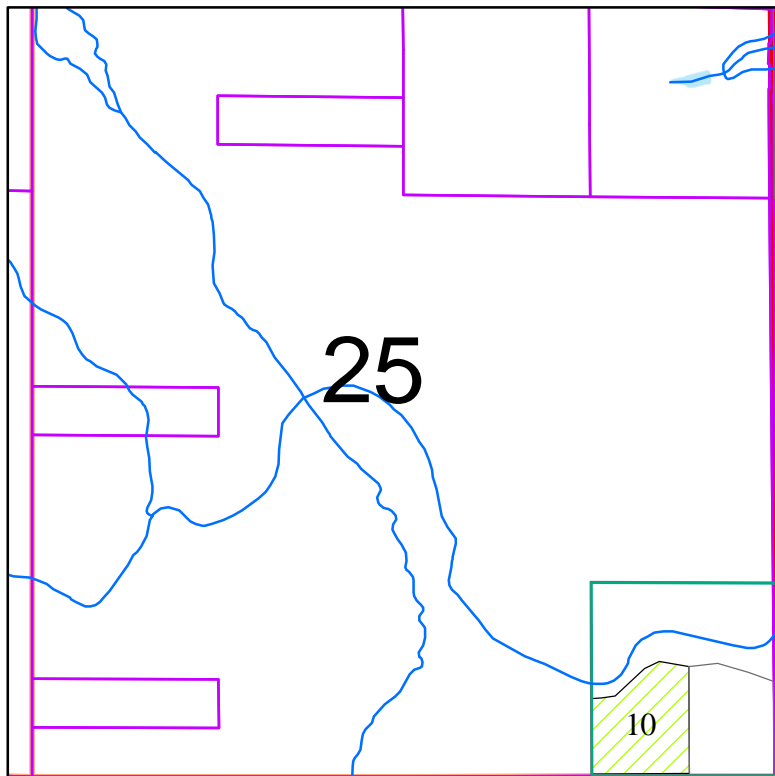


December 2017

1 inch = 1,320 feet

This map is not intended to provide legal dimensions or locations of property ownership lines

# Lakeview Water Users, Inc

Township 39 South, Range 18 East, W.M.

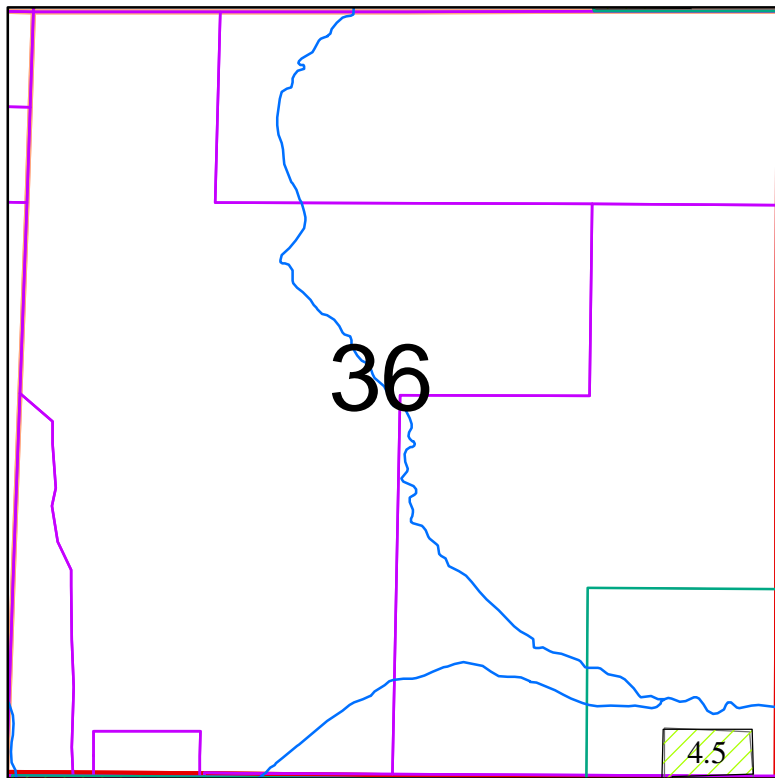


December 2017

1 inch = 1,320 feet

This map is not intended to provide legal dimensions or locations of property ownership lines

# Lakeview Water Users, Inc

## Township 39 South, Range 19 East, W.M.

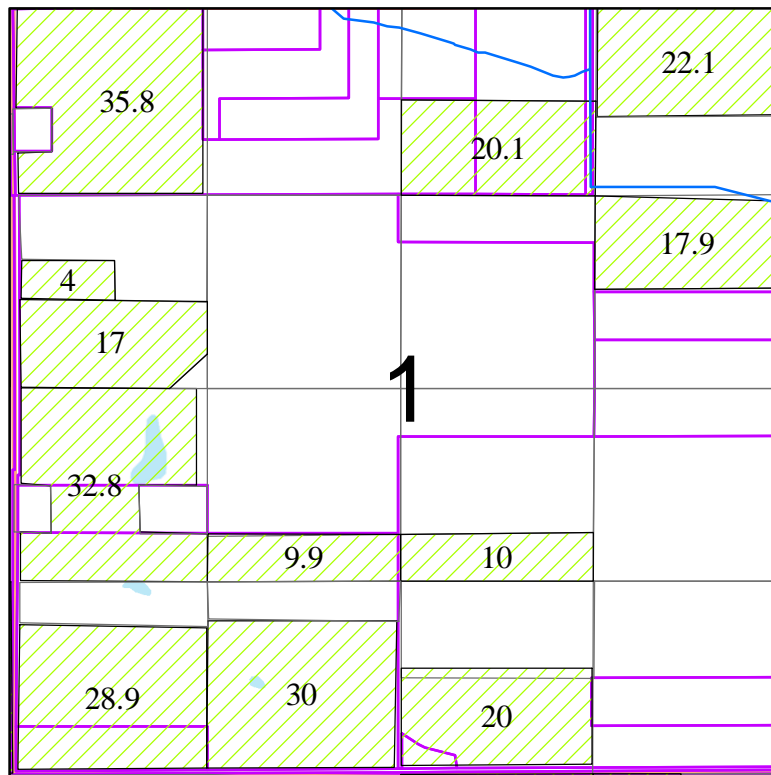


December 2017

1 inch = 1,320 feet

This map is not intended to provide legal dimensions or locations of property ownership lines

# Lakeview Water Users, Inc

## Township 39 South, Range 19 East, W.M.

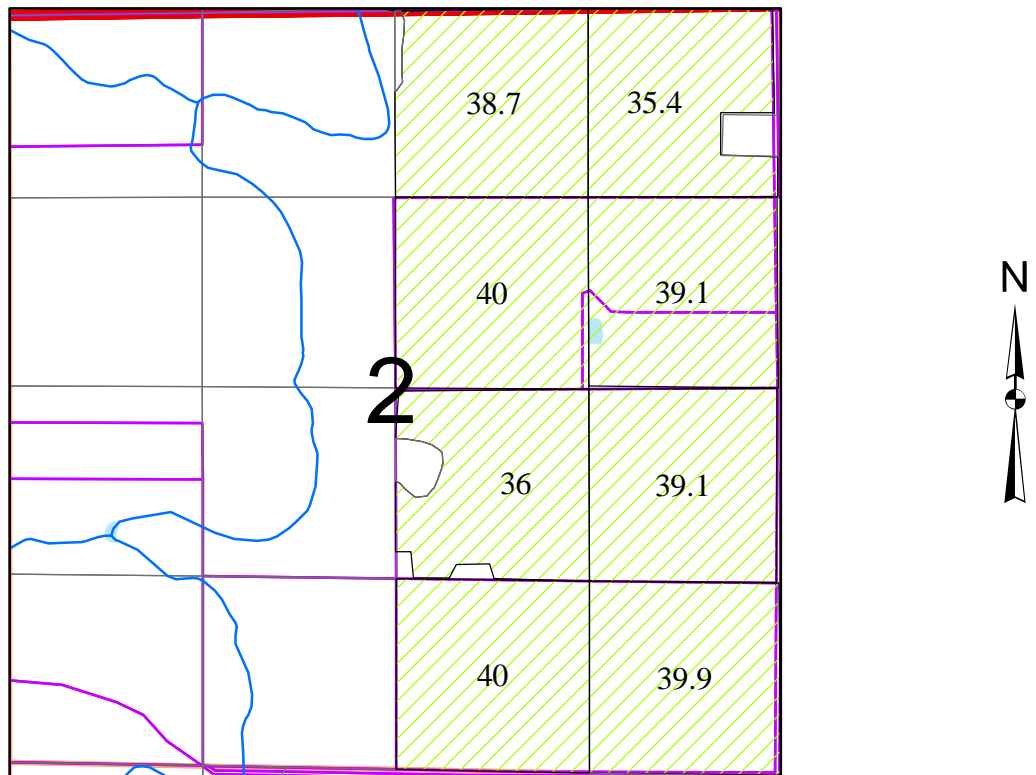

December 2017


1 inch = 1,320 feet

This map is not intended to provide legal dimensions or locations of property ownership lines



# Lakeview Water Users, Inc

## Township 39 South, Range 19 East, W.M.

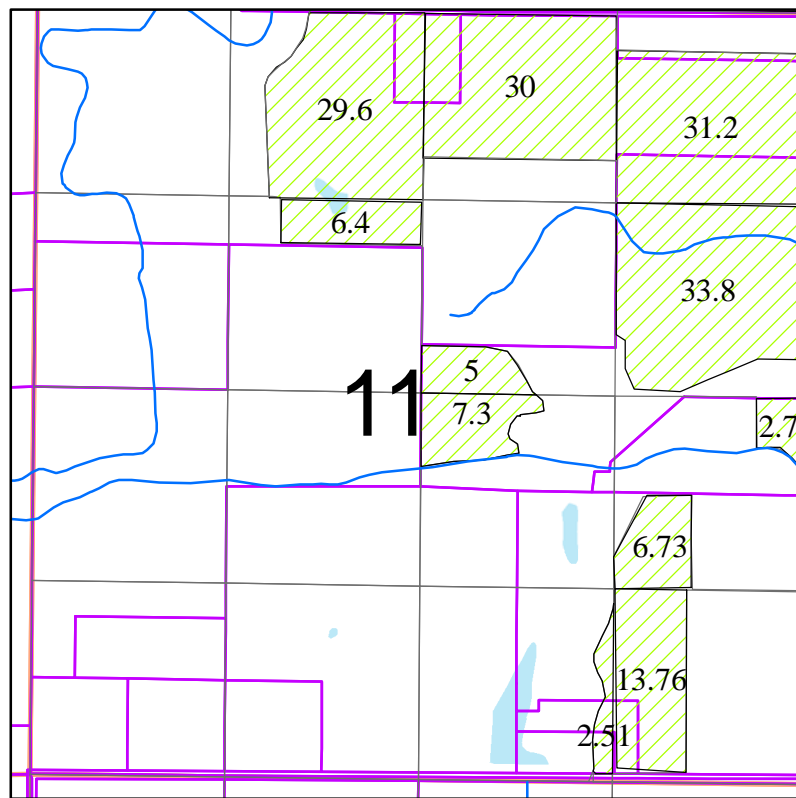


December 2017

1 inch = 1,320 feet

This map is not intended to provide legal dimensions or locations of property ownership lines

# Lakeview Water Users, Inc

Township 39 South, Range 19 East, W.M.

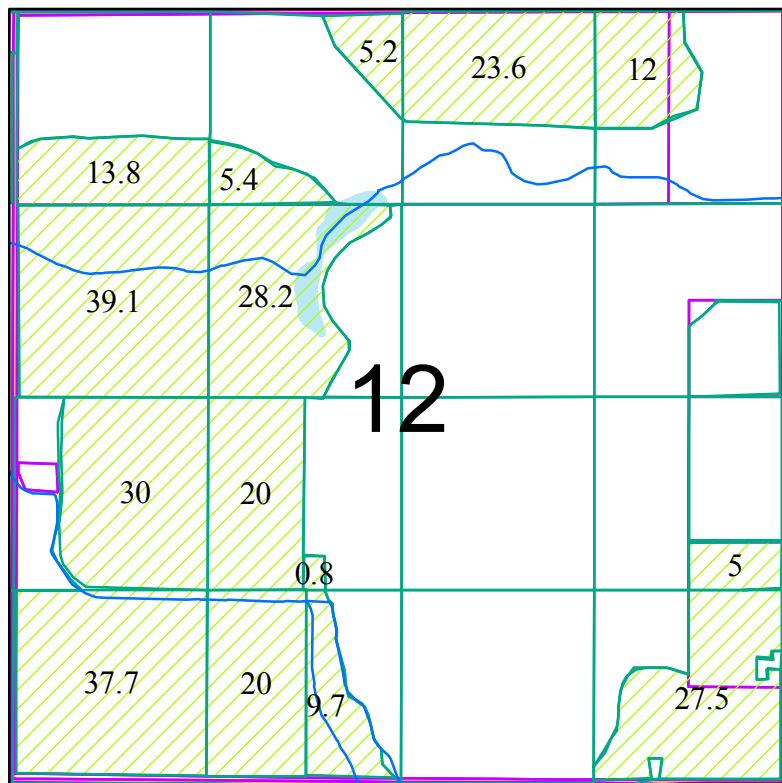


December 2017

1 inch = 1,320 feet

This map is not intended to provide legal dimensions or locations of property ownership lines

# Lakeview Water Users, Inc

Township 39 South, Range 19 East, W.M.

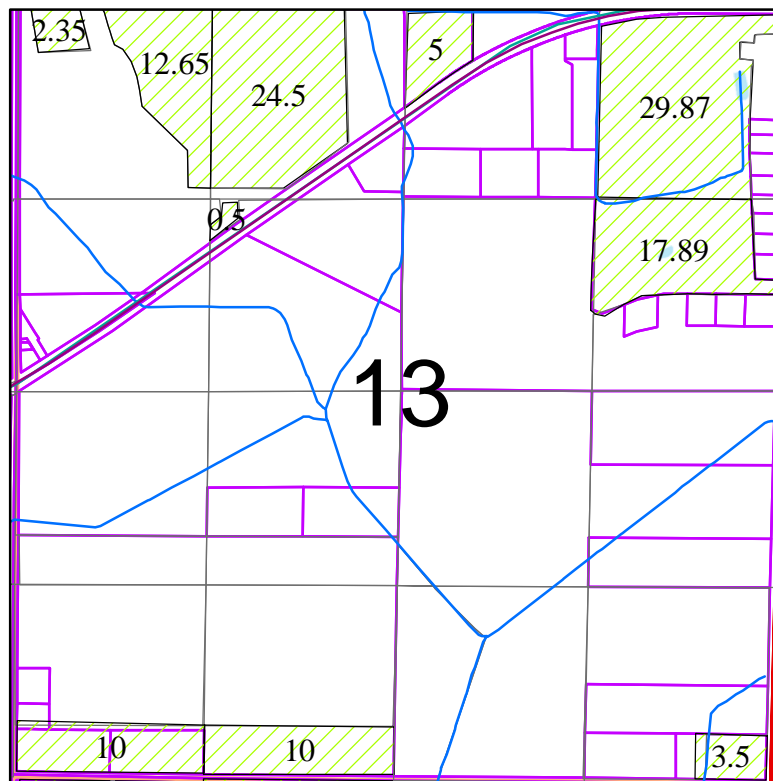


December 2017

1 inch = 1,320 feet

This map is not intended to provide legal dimensions or locations of property ownership lines

# Lakeview Water Users, Inc


Township 39 South, Range 19 East, W.M.

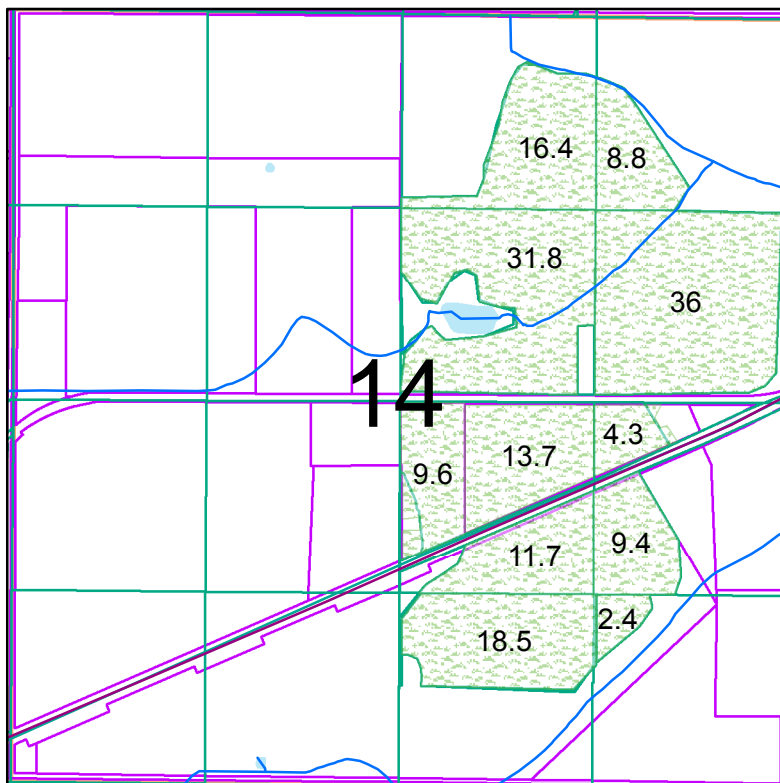

May 2018

1 inch = 1,320 feet


**Lakeview**  
**cert1, cert2**

 93497, 93498

This map is not intended to provide legal dimensions or locations of property ownership lines

# Lakeview Water Users, Inc


## Township 39 South, Range 19 East, W.M.

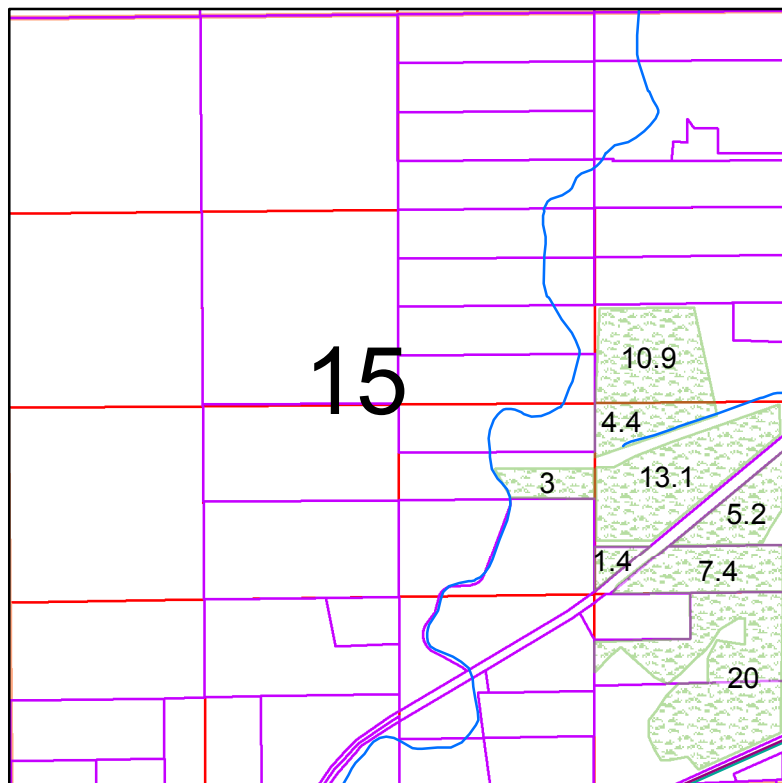

August 2018  
corrected

1 inch = 1,320 feet


**Lakeview**  
**cert1, cert2**

 93497, 93498

This map is not intended to provide legal dimensions or locations of property ownership lines

# Lakeview Water Users, Inc

## Township 39 South, Range 19 East, W.M.

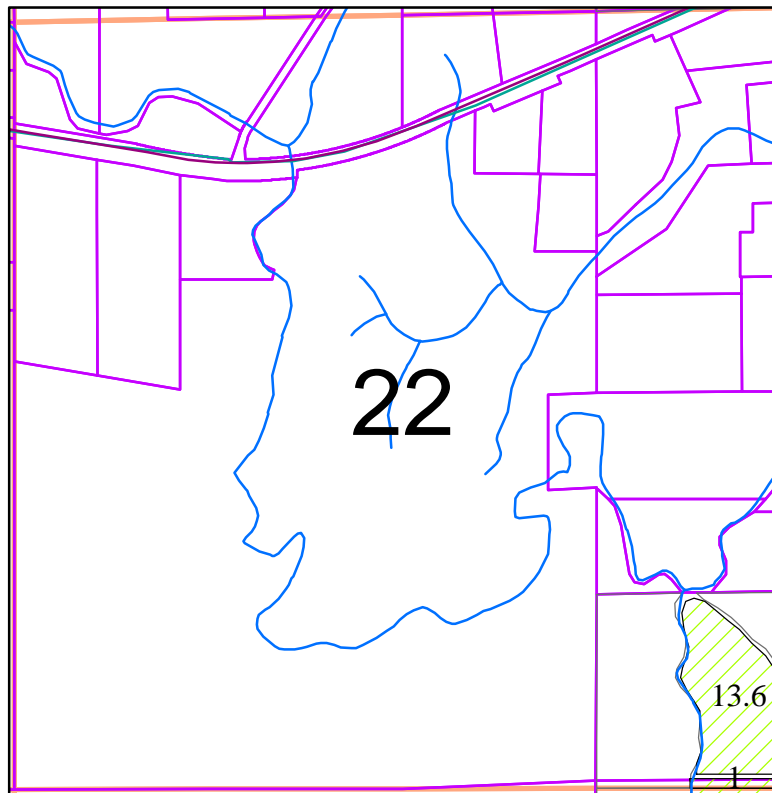


December 2017

1 inch = 1,320 feet

This map is not intended to provide legal dimensions or locations of property ownership lines

# Lakeview Water Users, Inc

## Township 39 South, Range 19 East, W.M.

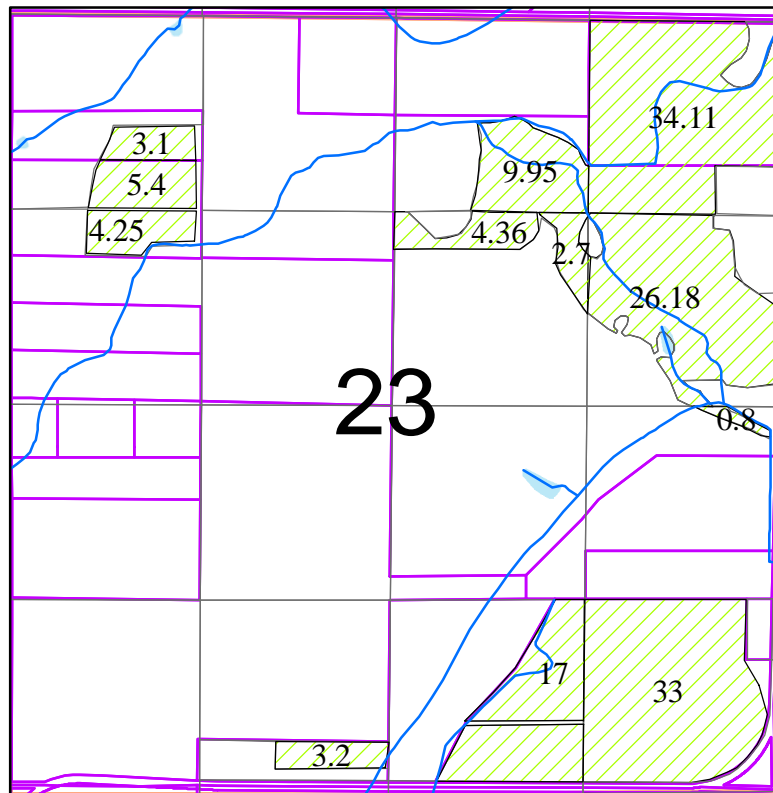


December 2017

1 inch = 1,320 feet

This map is not intended to provide legal dimensions or locations of property ownership lines

# Lakeview Water Users, Inc

## Township 39 South, Range 19 East, W.M.

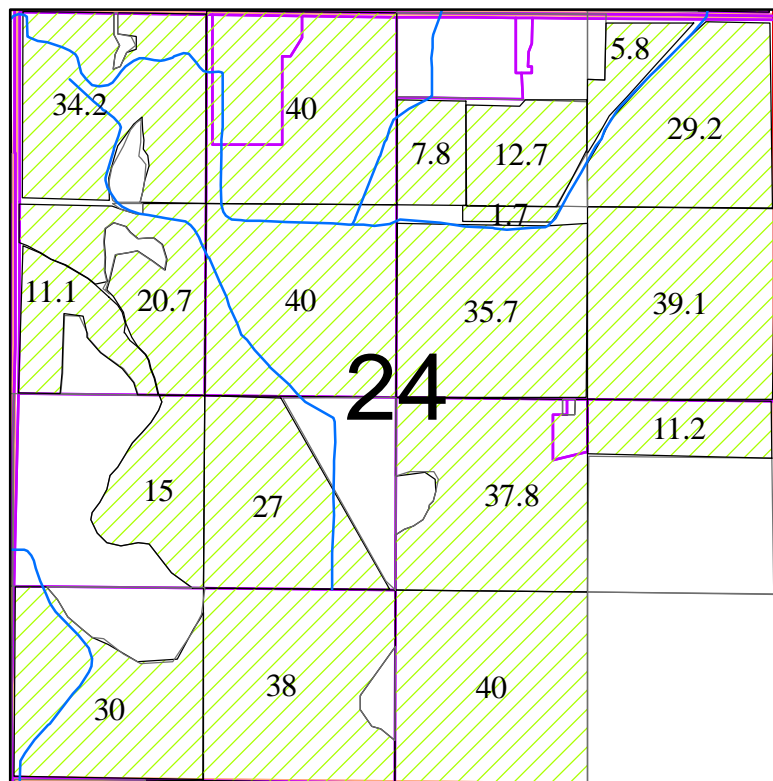

December 2017


1 inch = 1,320 feet

This map is not intended to provide legal dimensions or locations of property ownership lines



# Lakeview Water Users, Inc

Township 39 South, Range 19 East, W.M.

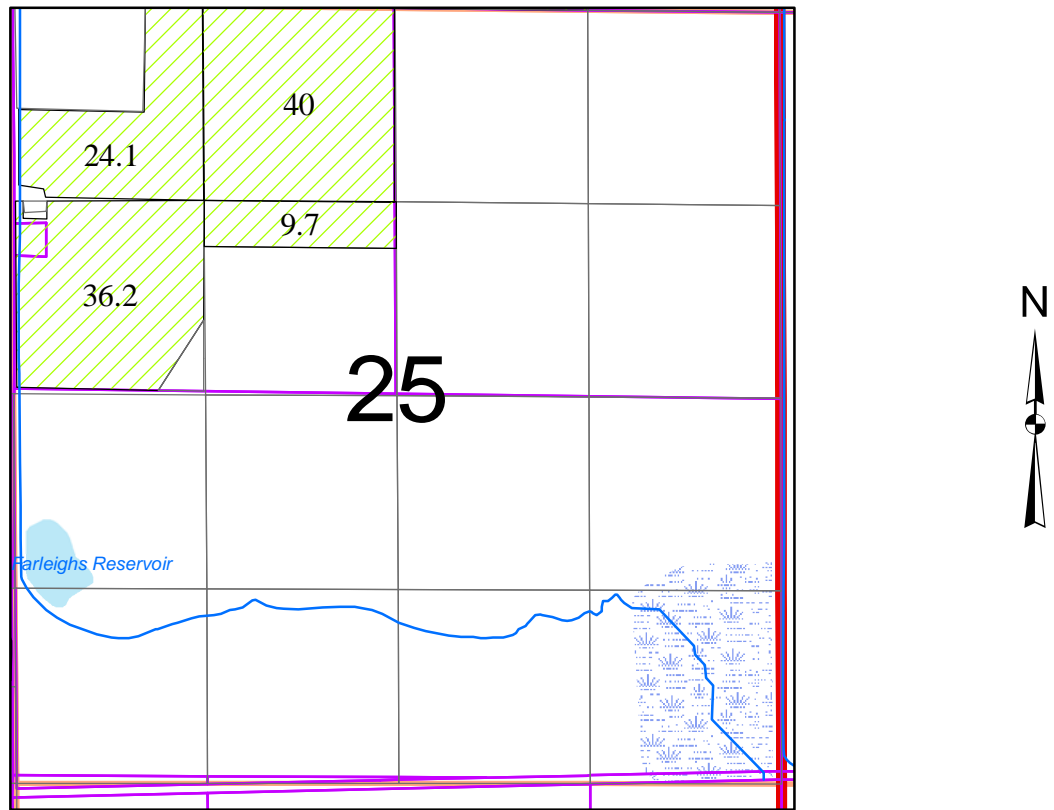


December 2017

1 inch = 1,320 feet

This map is not intended to provide legal dimensions or locations of property ownership lines

# Lakeview Water Users, Inc

Township 39 South, Range 19 East, W.M.

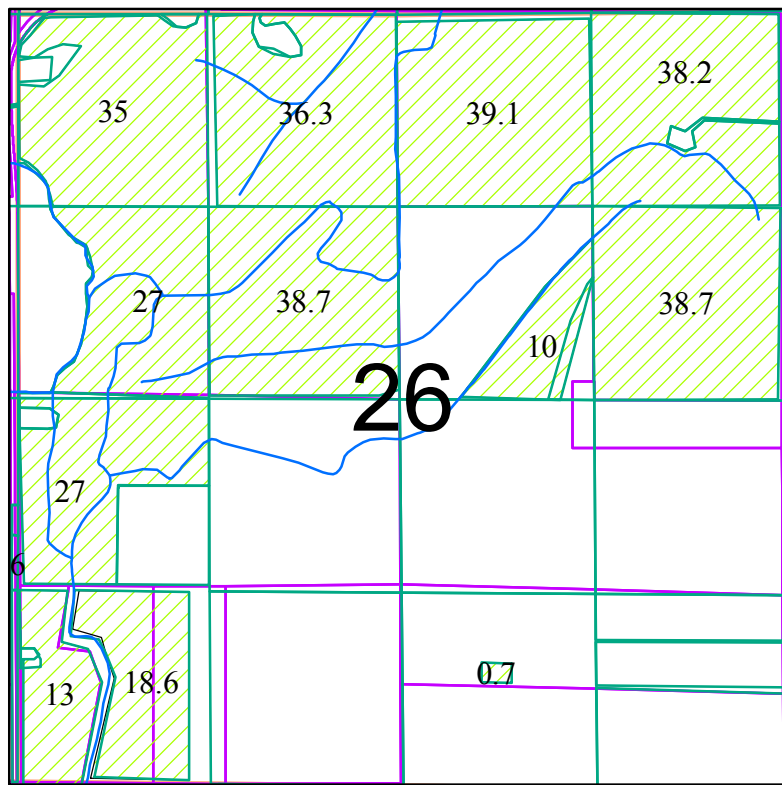


December 2017

1 inch = 1,320 feet

This map is not intended to provide legal dimensions or locations of property ownership lines

# Lakeview Water Users, Inc

Township 39 South, Range 19 East, W.M.

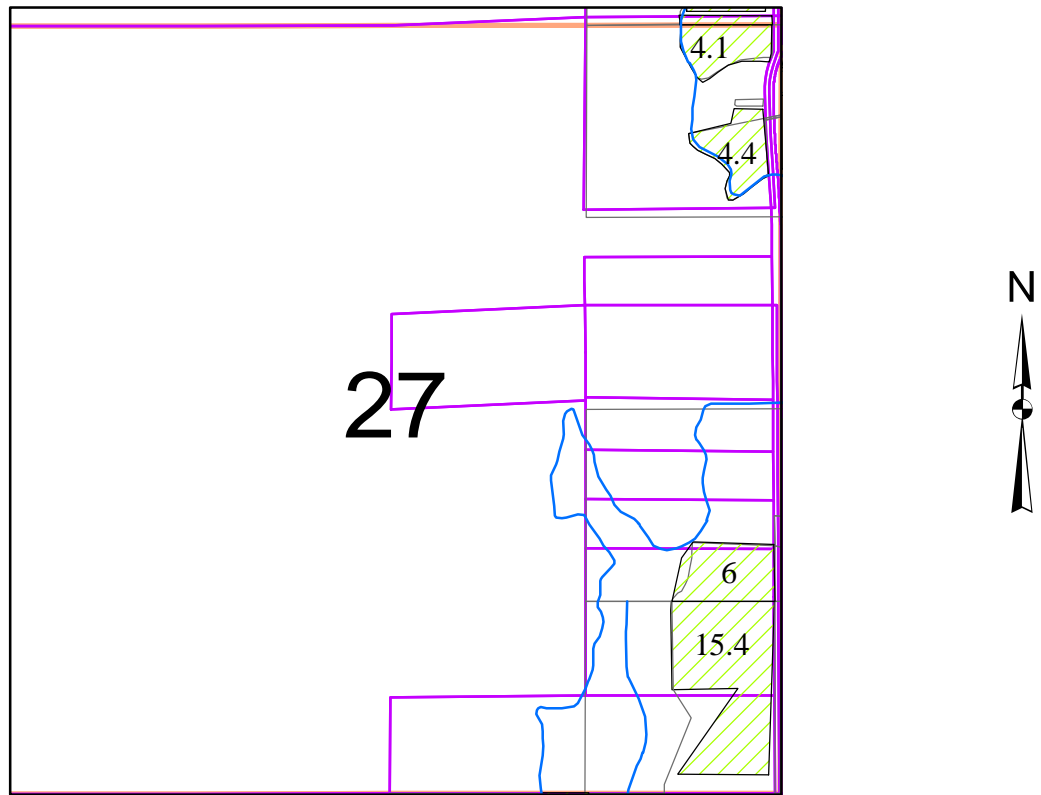


December 2017

1 inch = 1,320 feet

This map is not intended to provide legal dimensions or locations of property ownership lines

# Lakeview Water Users, Inc

## Township 39 South, Range 19 East, W.M.

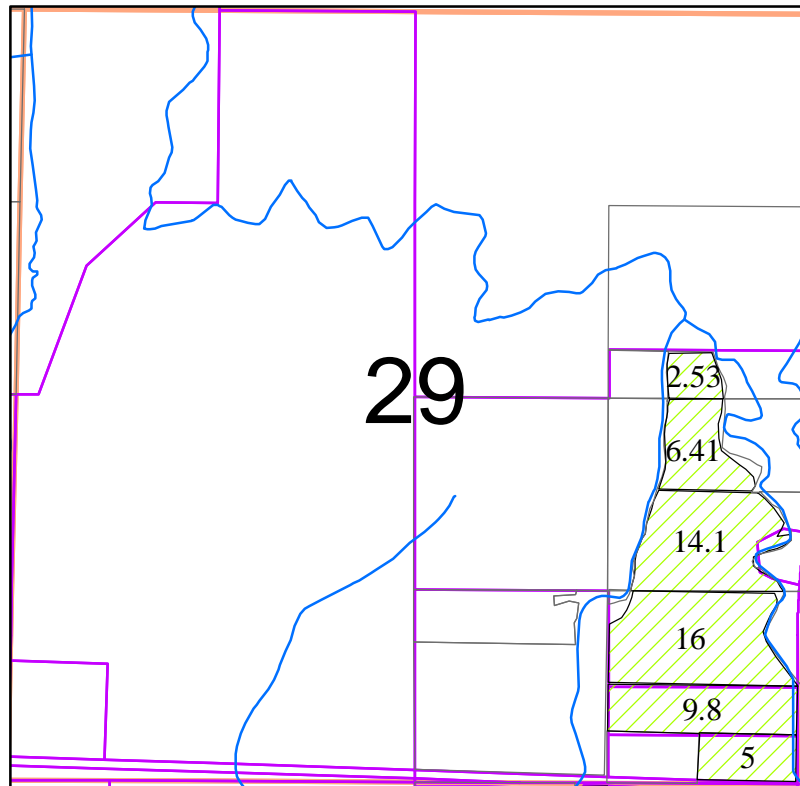


December 2017

1 inch = 1,320 feet

This map is not intended to provide legal dimensions or locations of property ownership lines

# Lakeview Water Users, Inc

## Township 39 South, Range 19 East, W.M.

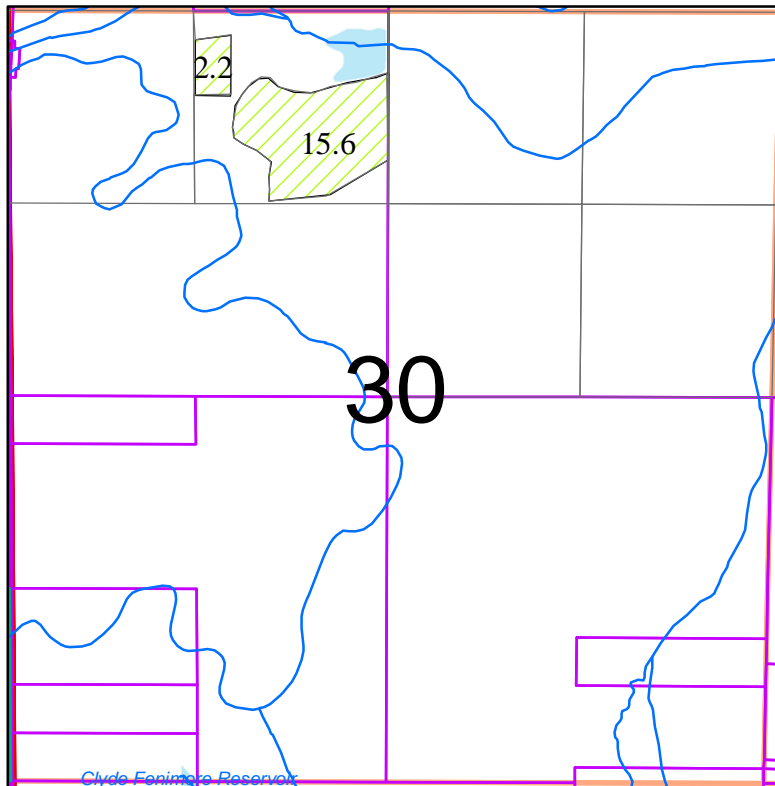


December 2017

1 inch = 1,320 feet

This map is not intended to provide legal dimensions or locations of property ownership lines

# Lakeview Water Users, Inc

## Township 39 South, Range 19 East, W.M.

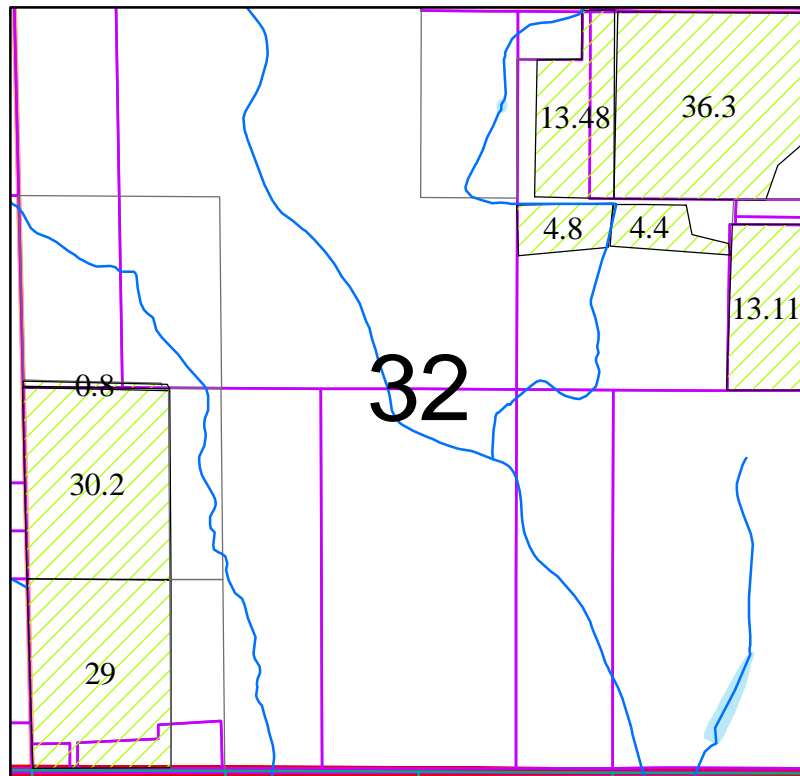


December 2017

1 inch = 1,320 feet

This map is not intended to provide legal dimensions or locations of property ownership lines

# Lakeview Water Users, Inc

## Township 39 South, Range 19 East, W.M.

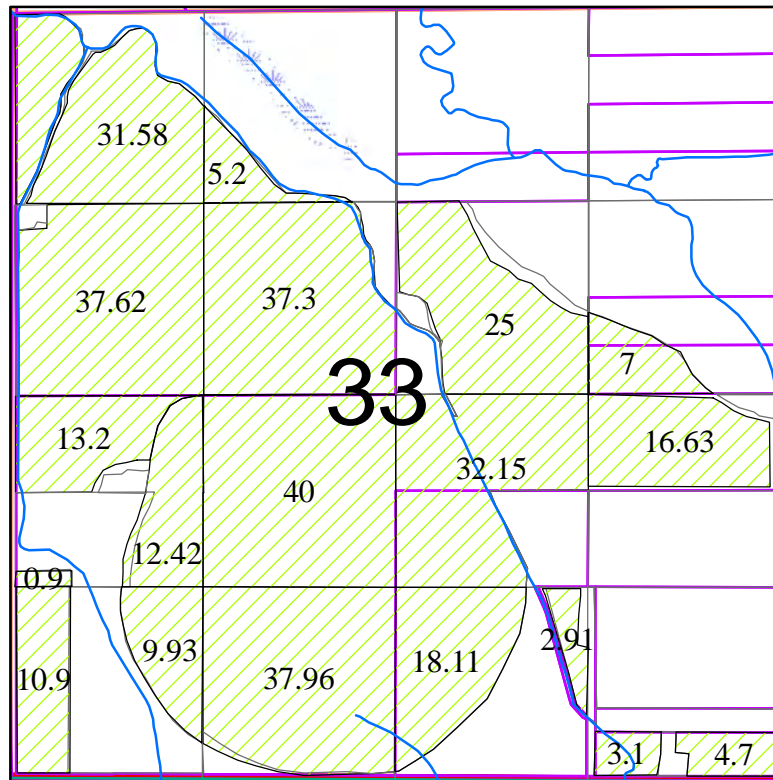


December 2017

1 inch = 1,320 feet

This map is not intended to provide legal dimensions or locations of property ownership lines

# Lakeview Water Users, Inc

## Township 39 South, Range 19 East, W.M.

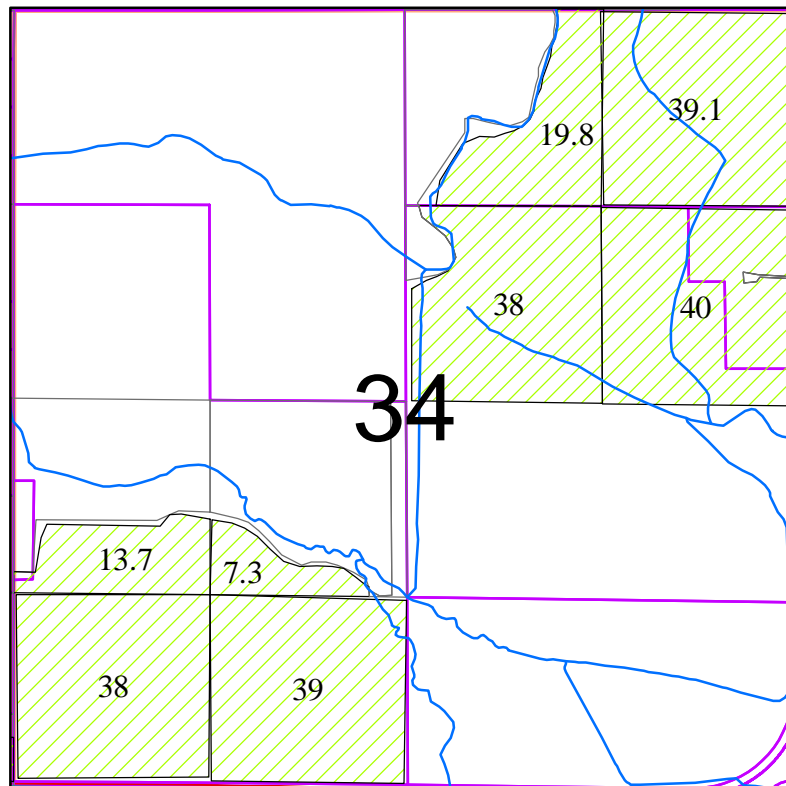

December 2017


1 inch = 1,320 feet

This map is not intended to provide legal dimensions or locations of property ownership lines



# Lakeview Water Users, Inc

## Township 39 South, Range 19 East, W.M.

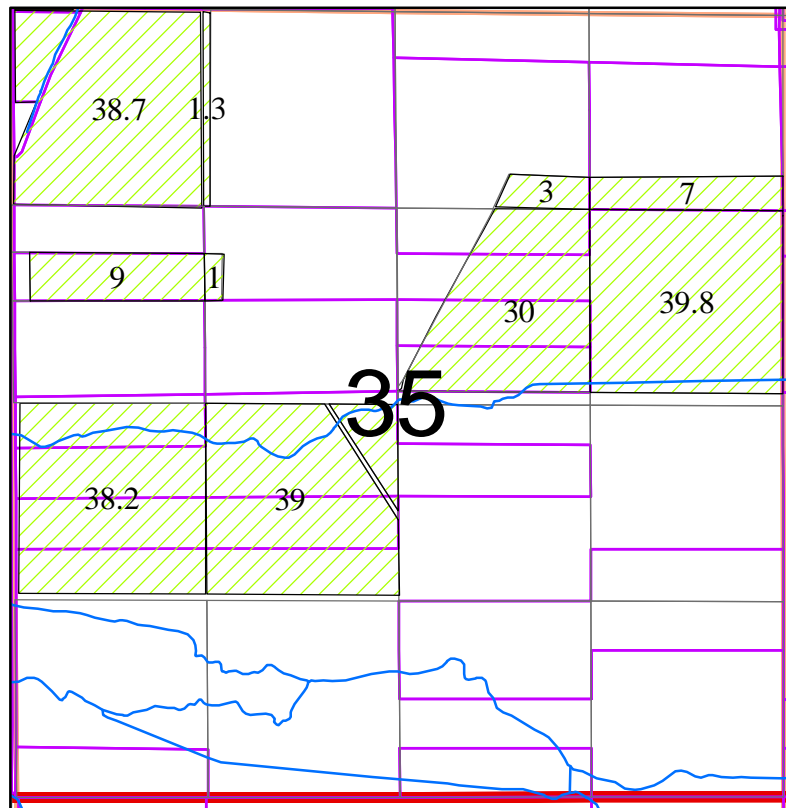


December 2017

1 inch = 1,320 feet

This map is not intended to provide legal dimensions or locations of property ownership lines

# Lakeview Water Users, Inc

Township 39 South, Range 20 East, W.M.

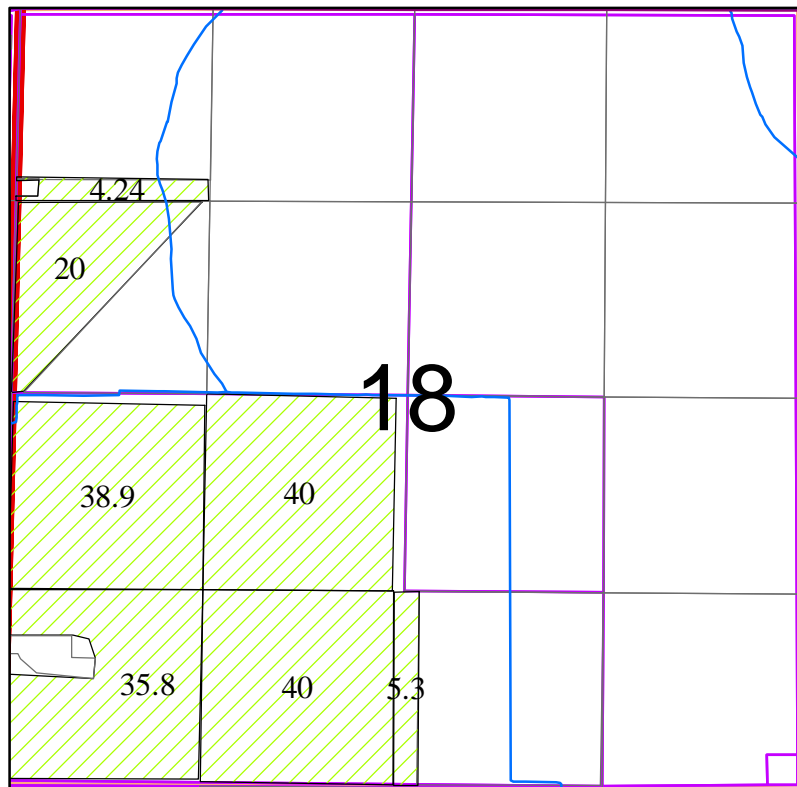


December 2017

1 inch = 1,320 feet

This map is not intended to provide legal dimensions or locations of property ownership lines

# Lakeview Water Users, Inc

Township 39 South, Range 20 East, W.M.

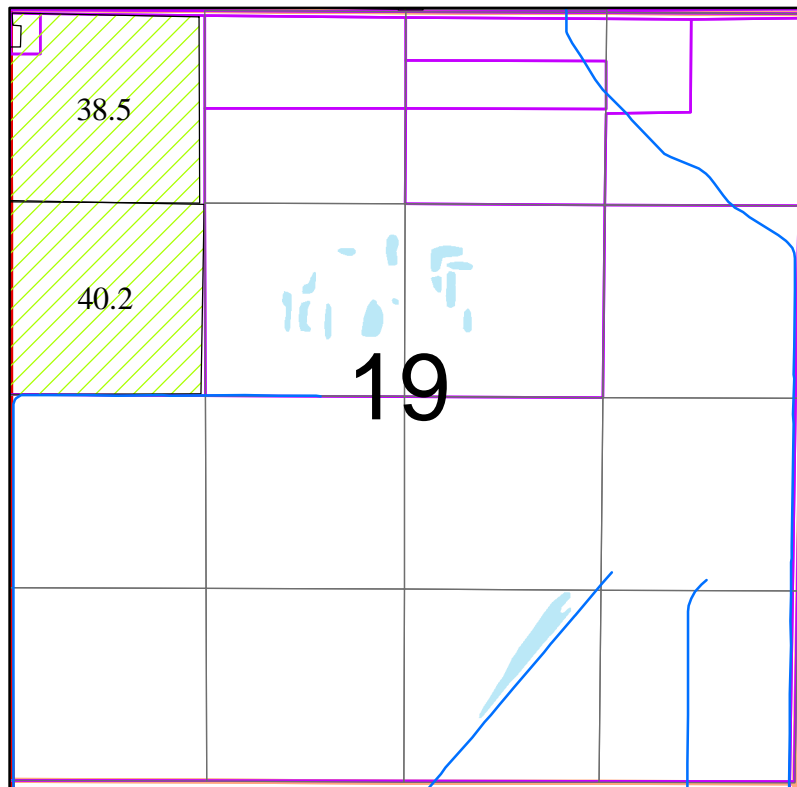


December 2017

1 inch = 1,320 feet

This map is not intended to provide legal dimensions or locations of property ownership lines

# Lakeview Water Users, Inc

## Township 40 South, Range 18 East, W.M.

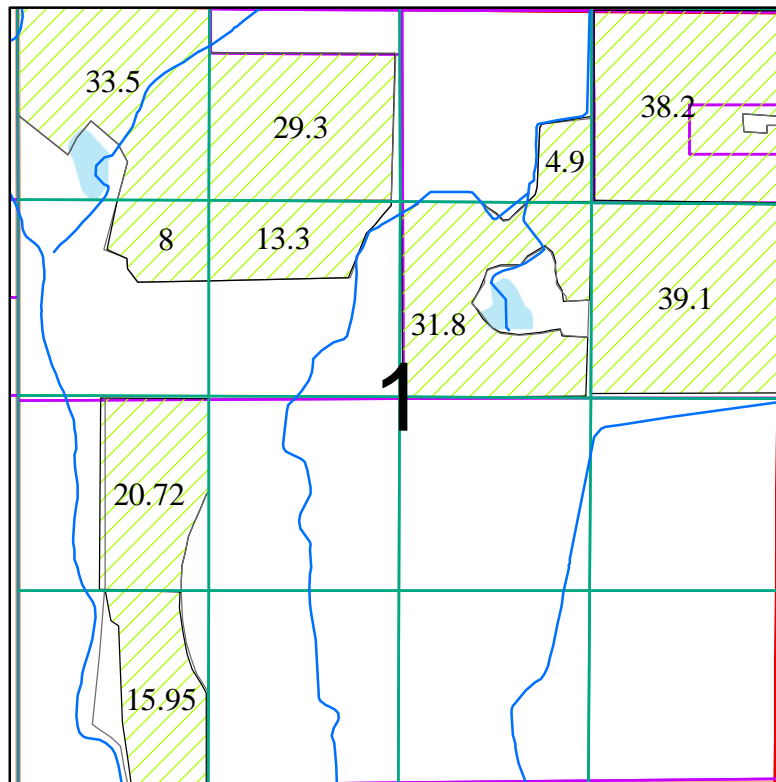


December 2017

1 inch = 1,320 feet

This map is not intended to provide legal dimensions or locations of property ownership lines

# Lakeview Water Users, Inc

Township 40 South, Range 18 East, W.M.

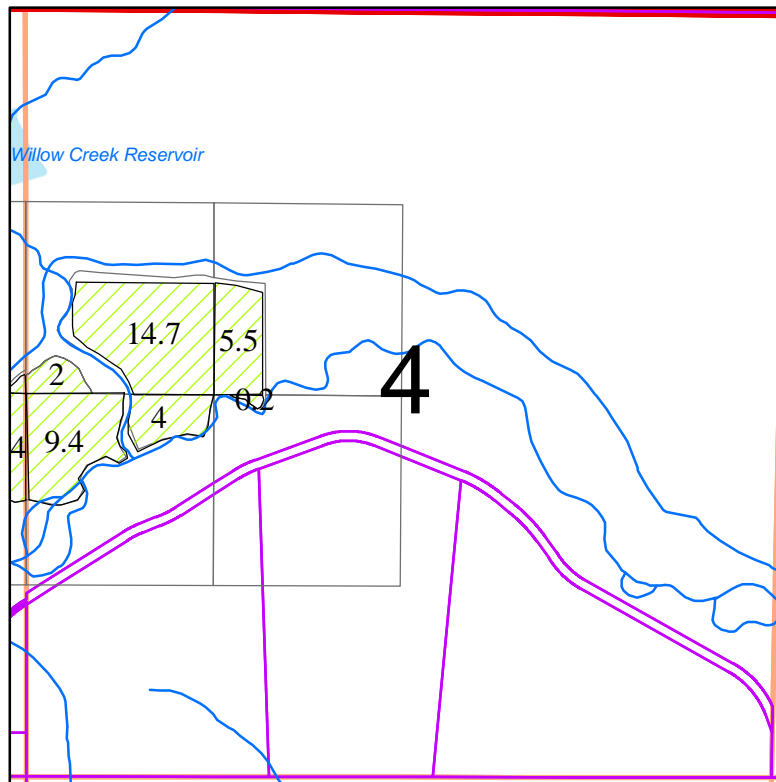


December 2017

1 inch = 1,320 feet

This map is not intended to provide legal dimensions or locations of property ownership lines

# Lakeview Water Users, Inc

Township 40 South, Range 18 East, W.M.

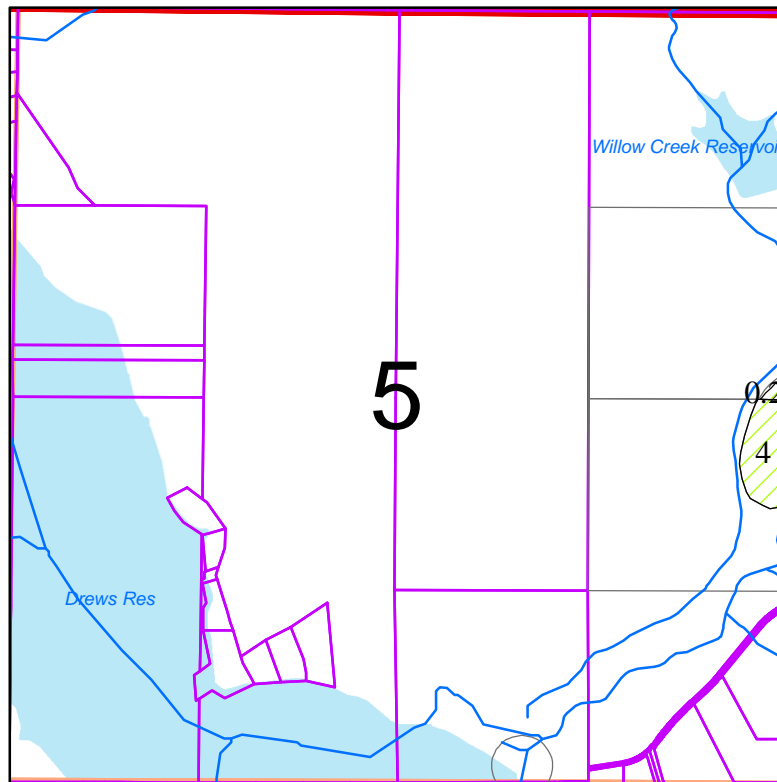


December 2017

1 inch = 1,320 feet

This map is not intended to provide legal dimensions or locations of property ownership lines

# Lakeview Water Users, Inc

Township 40 South, Range 18 East, W.M.

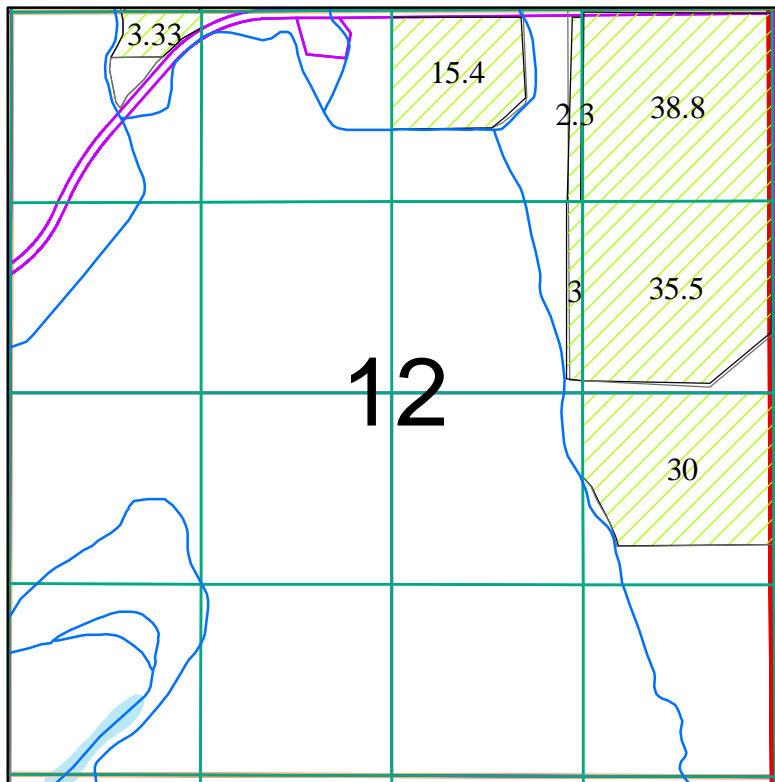


December 2017

1 inch = 1,320 feet

This map is not intended to provide legal dimensions or locations of property ownership lines

# Lakeview Water Users, Inc

Township 40 South, Range 18 East, W.M.

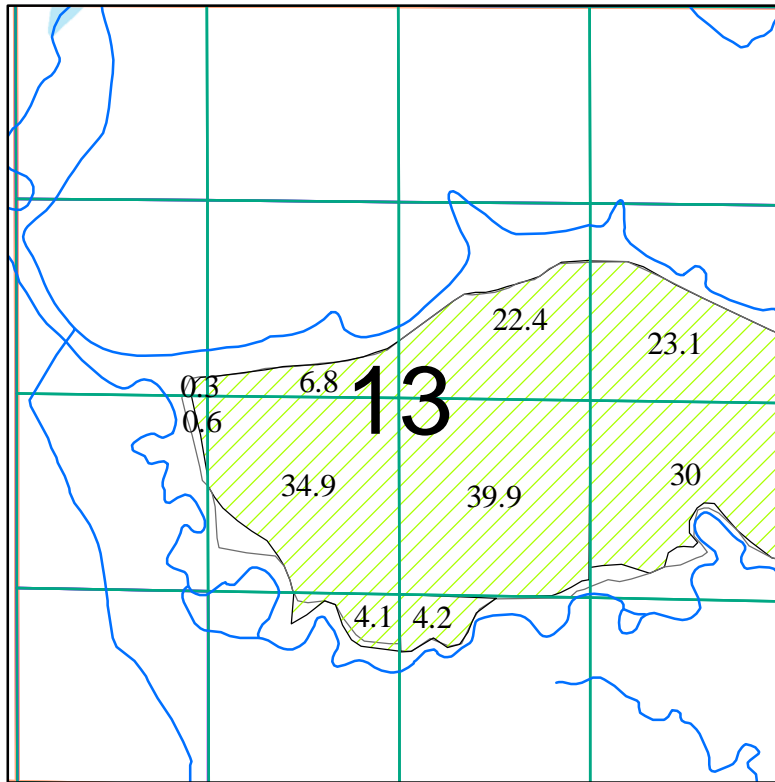

December 2017


1 inch = 1,320 feet

This map is not intended to provide legal dimensions or locations of property ownership lines



# Lakeview Water Users, Inc

Township 40 South, Range 18 East, W.M.

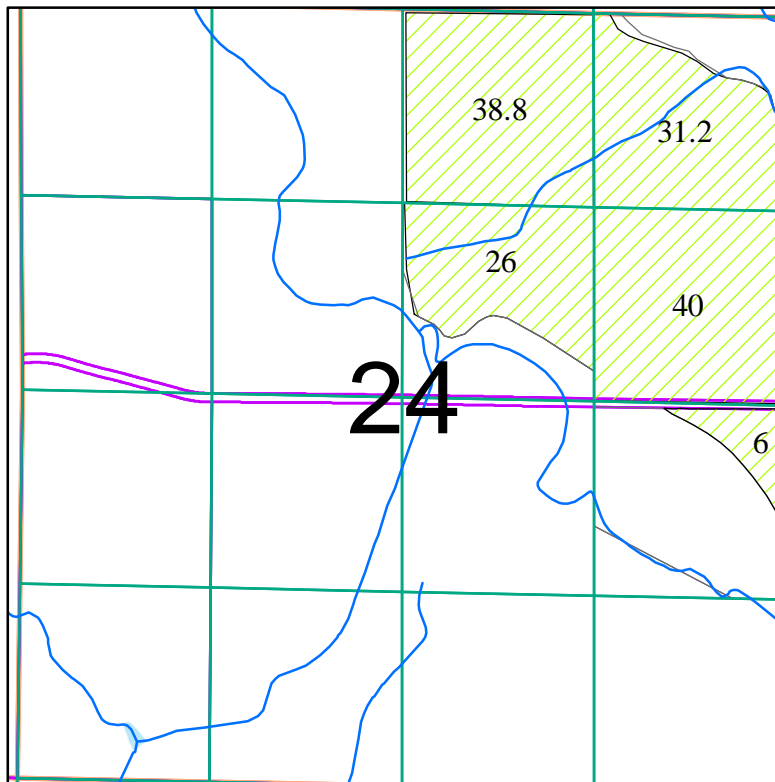


December 2017

1 inch = 1,320 feet

This map is not intended to provide legal dimensions or locations of property ownership lines

# Lakeview Water Users, Inc

Township 40 South, Range 18 East, W.M.

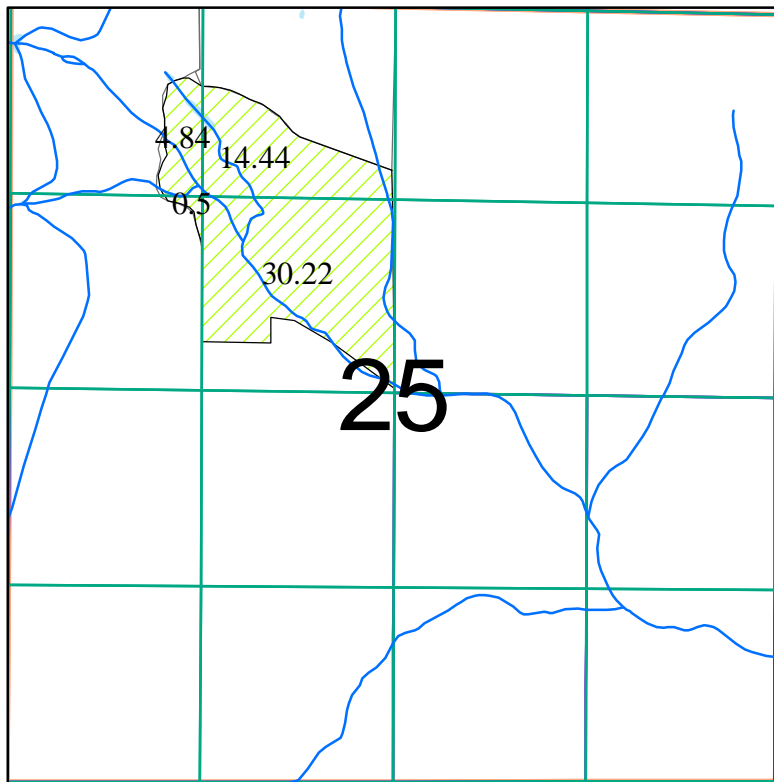


December 2017

1 inch = 1,320 feet

This map is not intended to provide legal dimensions or locations of property ownership lines

# Lakeview Water Users, Inc

## Township 40 South, Range 19 East, W.M.

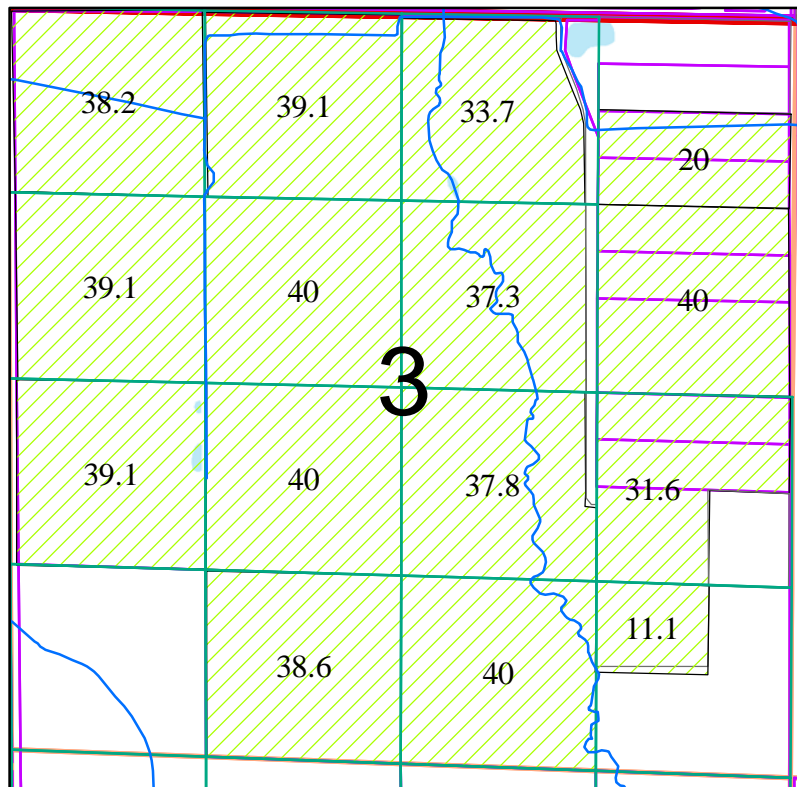


December 2017

1 inch = 1,320 feet

This map is not intended to provide legal dimensions or locations of property ownership lines

# Lakeview Water Users, Inc

Township 40 South, Range 19 East, W.M.

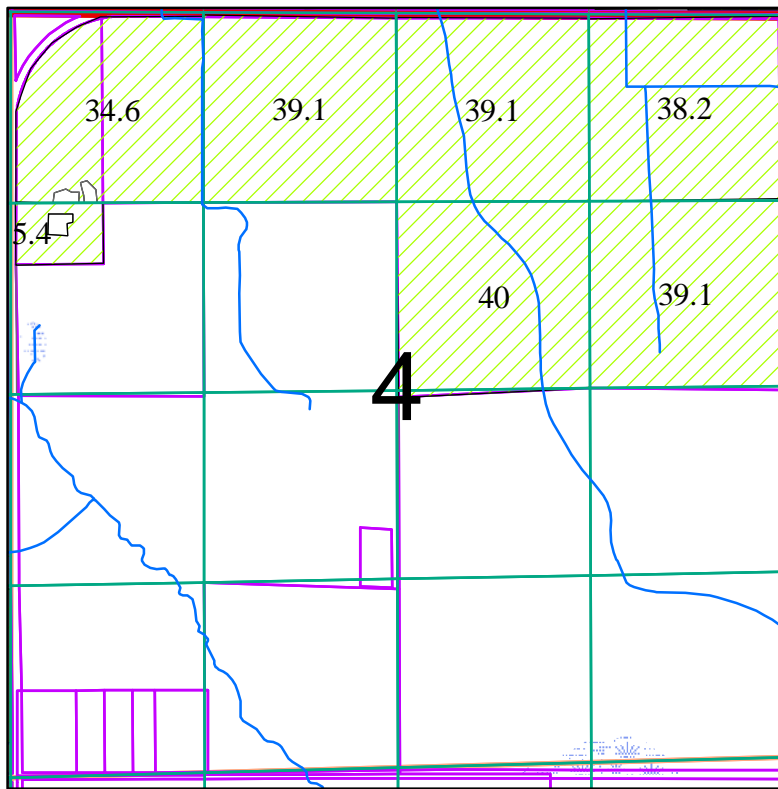


December 2017

1 inch = 1,320 feet

This map is not intended to provide legal dimensions or locations of property ownership lines

# Lakeview Water Users, Inc

Township 40 South, Range 19 East, W.M.

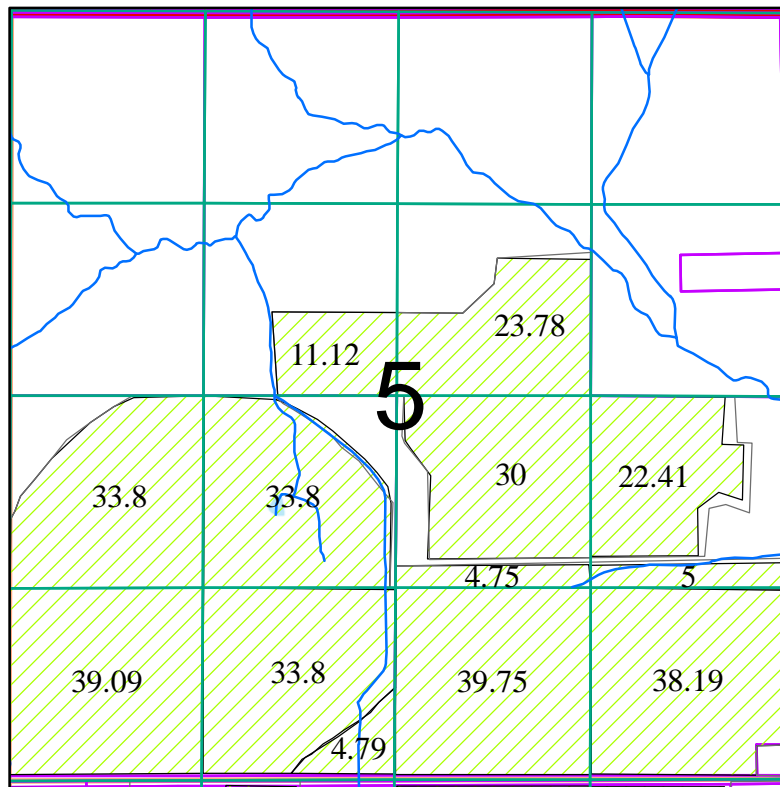


December 2017

1 inch = 1,320 feet

This map is not intended to provide legal dimensions or locations of property ownership lines

# Lakeview Water Users, Inc

Township 40 South, Range 19 East, W.M.

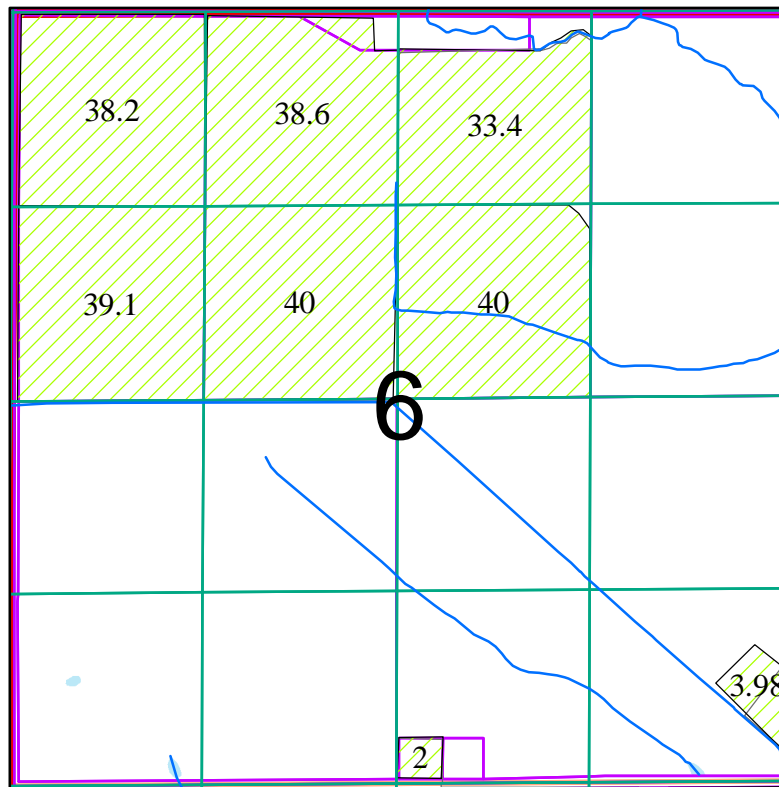


December 2017

1 inch = 1,320 feet

This map is not intended to provide legal dimensions or locations of property ownership lines

# Lakeview Water Users, Inc

## Township 40 South, Range 19 East, W.M.

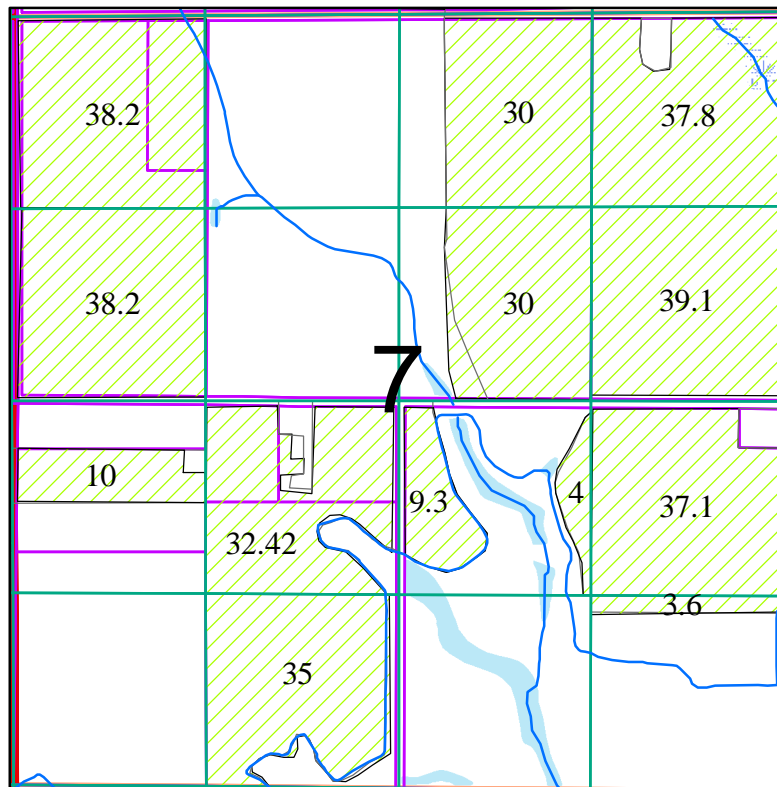


December 2017

1 inch = 1,320 feet

This map is not intended to provide legal dimensions or locations of property ownership lines

# Lakeview Water Users, Inc

Township 40 South, Range 19 East, W.M.

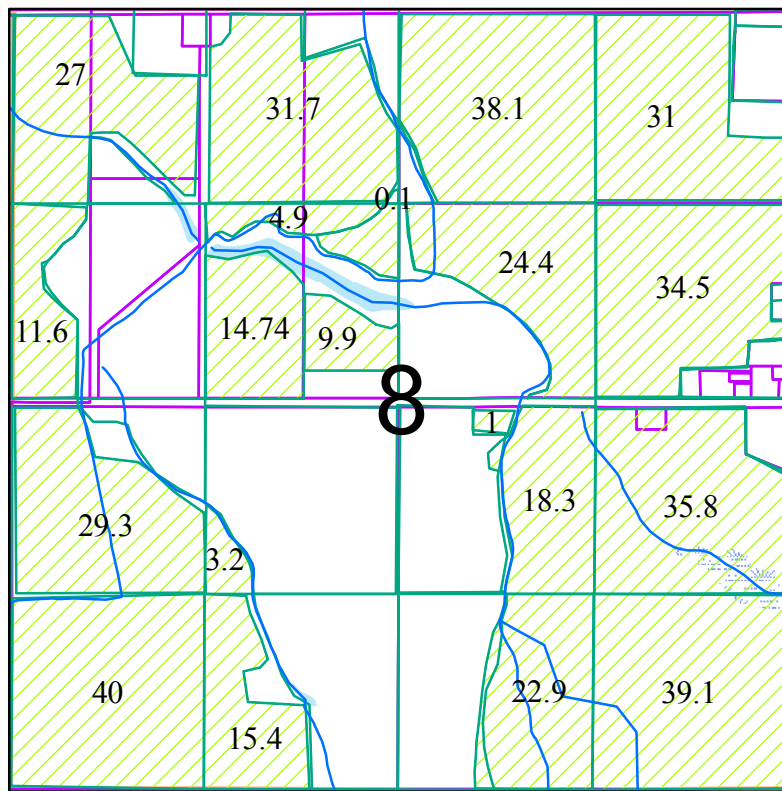

December 2017


1 inch = 1,320 feet

This map is not intended to provide legal dimensions or locations of property ownership lines



# Lakeview Water Users, Inc

## Township 40 South, Range 19 East, W.M.

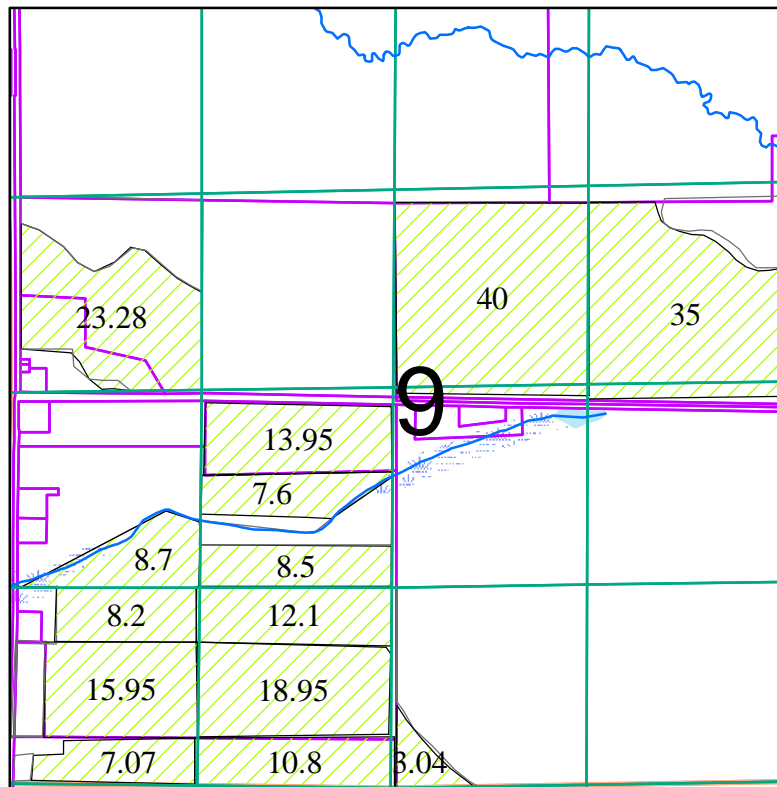


December 2017

1 inch = 1,320 feet

This map is not intended to provide legal dimensions or locations of property ownership lines

# Lakeview Water Users, Inc

## Township 40 South, Range 19 East, W.M.

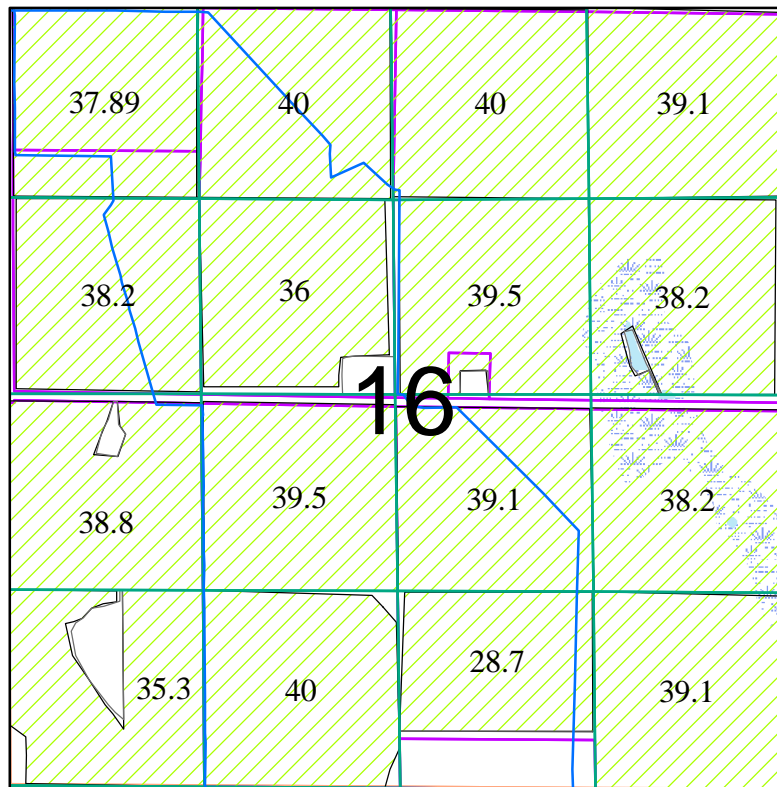


December 2017

1 inch = 1,320 feet

This map is not intended to provide legal dimensions or locations of property ownership lines

# Lakeview Water Users, Inc

## Township 40 South, Range 19 East, W.M.

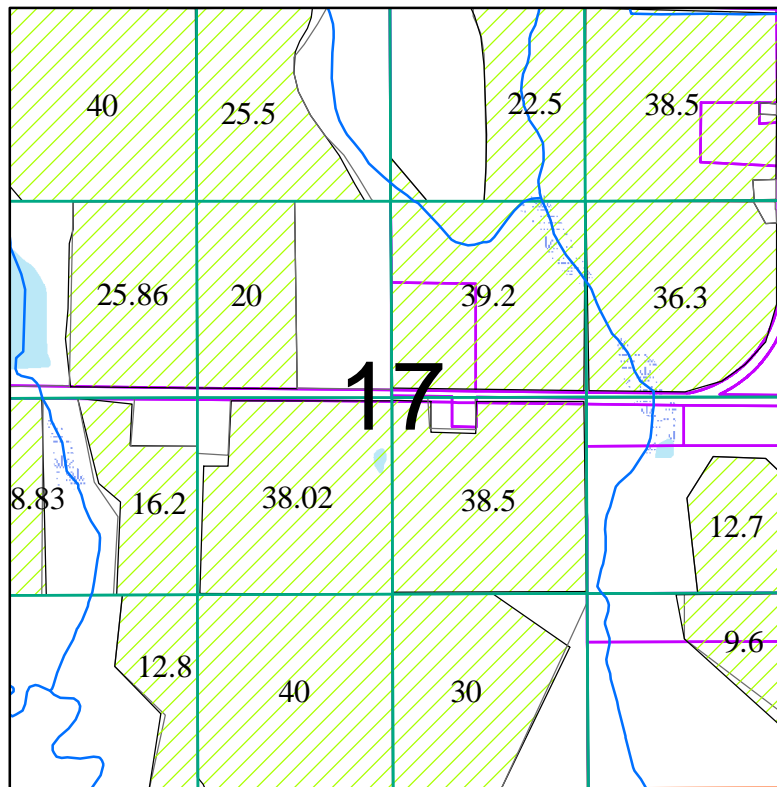


December 2017

1 inch = 1,320 feet

This map is not intended to provide legal dimensions or locations of property ownership lines

# Lakeview Water Users, Inc

## Township 40 South, Range 19 East, W.M.

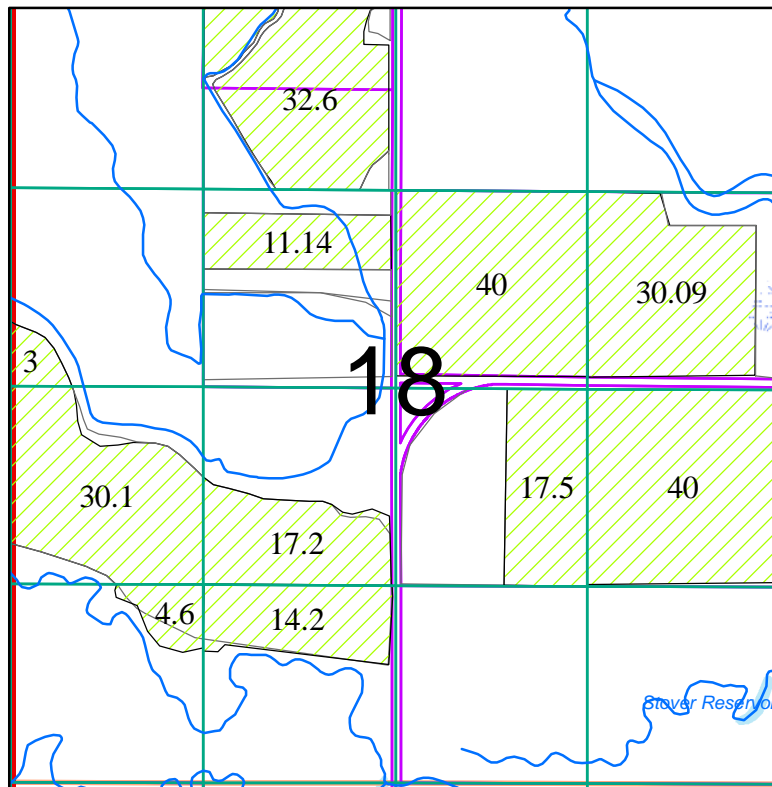


December 2017

1 inch = 1,320 feet

This map is not intended to provide legal dimensions or locations of property ownership lines

# Lakeview Water Users, Inc

Township 40 South, Range 19 East, W.M.

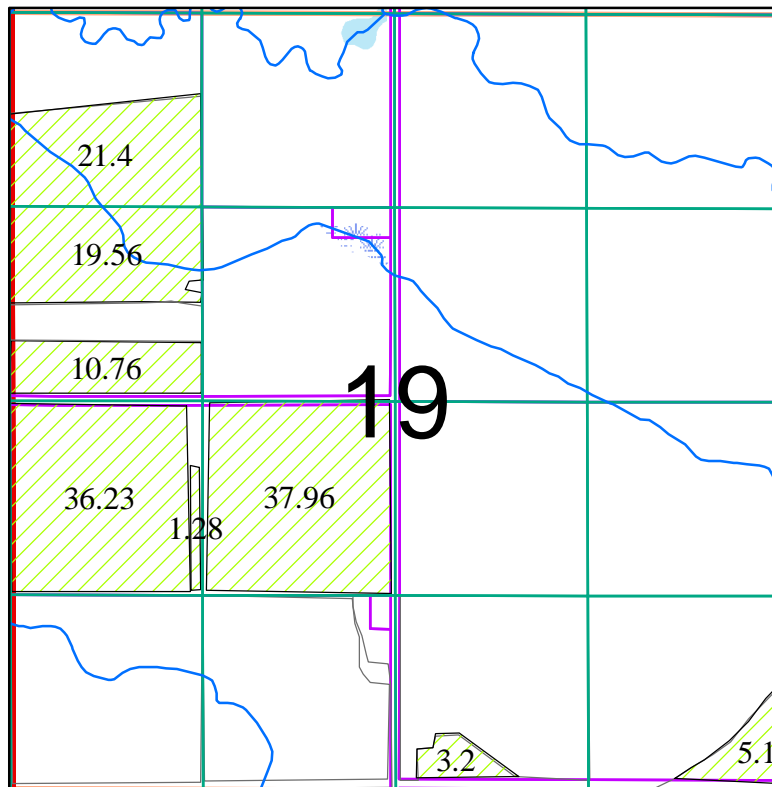


December 2017

1 inch = 1,320 feet

This map is not intended to provide legal dimensions or locations of property ownership lines

# Lakeview Water Users, Inc

Township 40 South, Range 19 East, W.M.

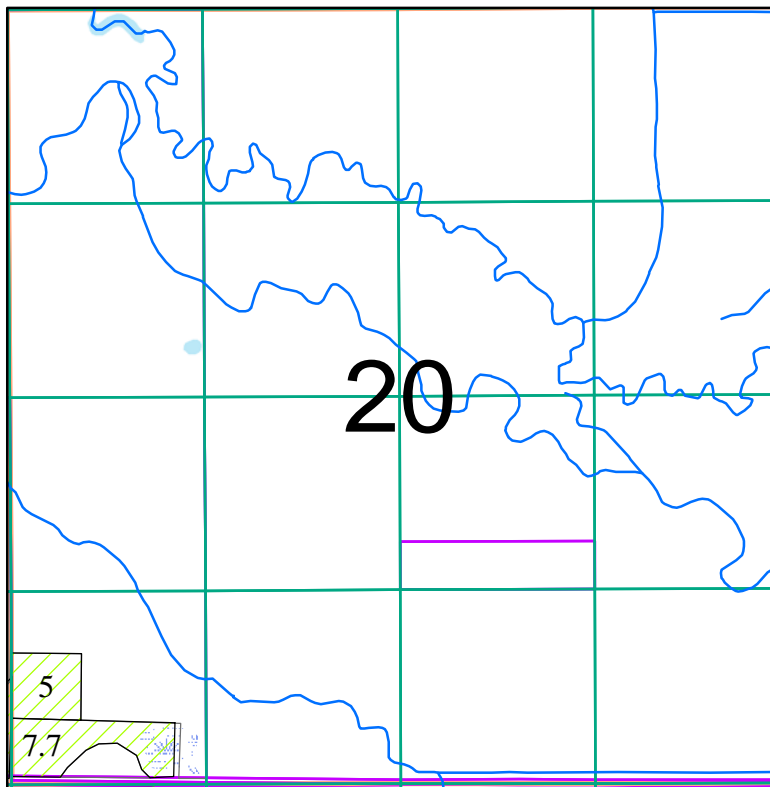


December 2017

1 inch = 1,320 feet

This map is not intended to provide legal dimensions or locations of property ownership lines

# Lakeview Water Users, Inc

Township 40 South, Range 19 East, W.M.

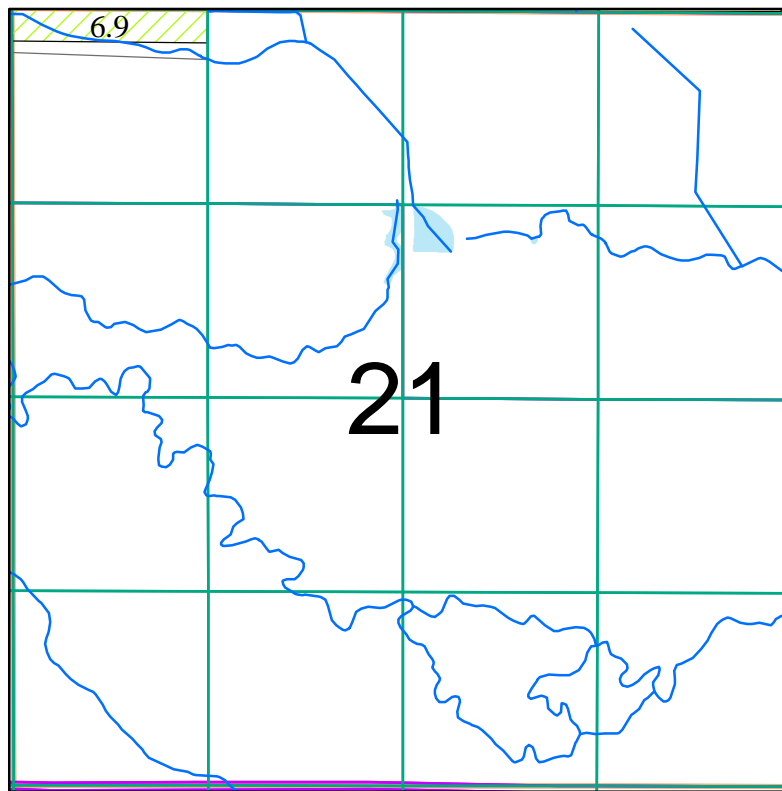


December 2017

1 inch = 1,320 feet

This map is not intended to provide legal dimensions or locations of property ownership lines

# Lakeview Water Users, Inc

## Township 40 South, Range 19 East, W.M.

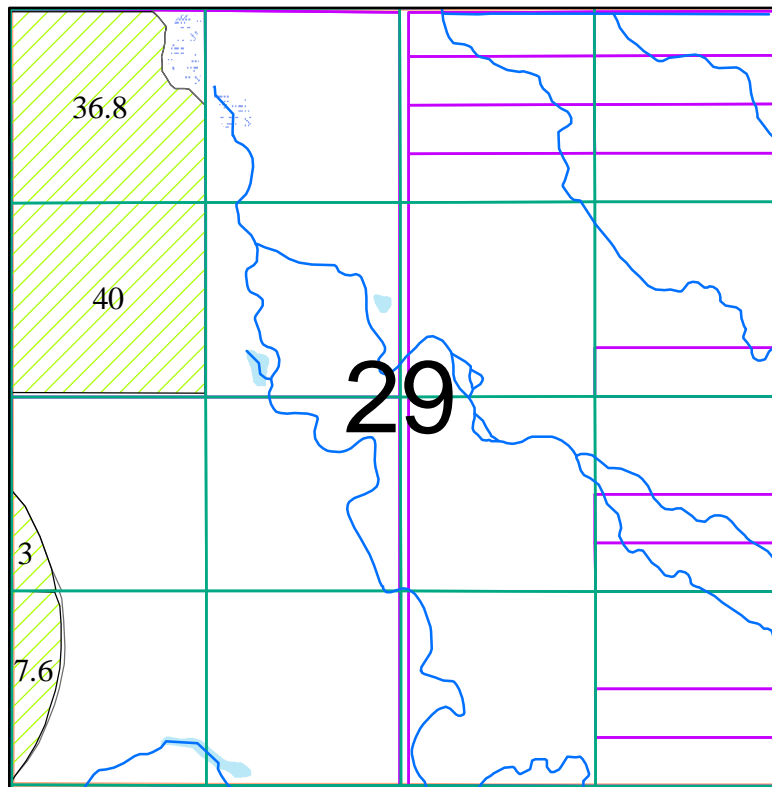

December 2017


1 inch = 1,320 feet

This map is not intended to provide legal dimensions or locations of property ownership lines



# Lakeview Water Users, Inc

Township 40 South, Range 19 East, W.M.

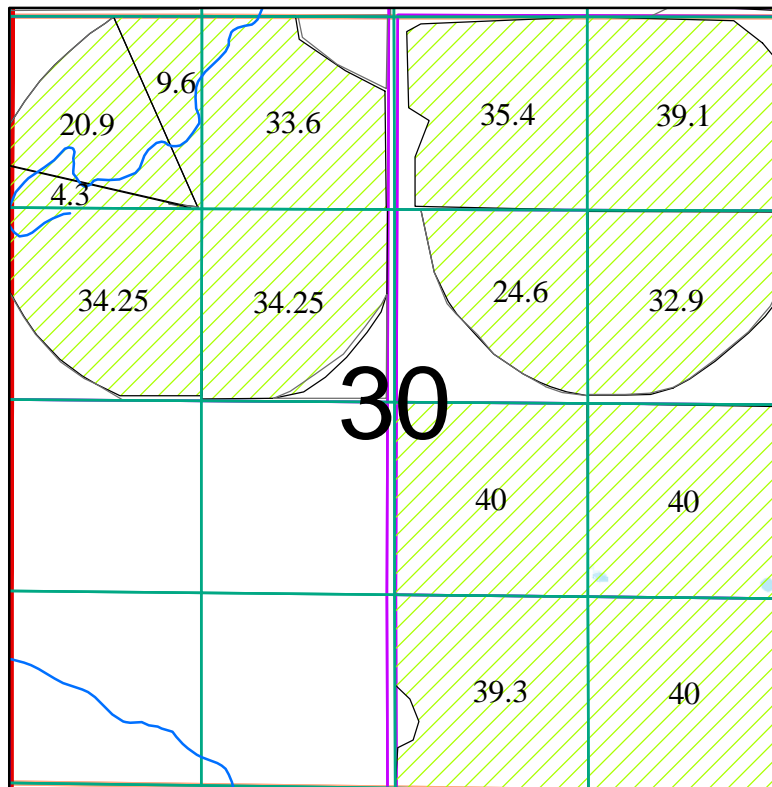


December 2017

1 inch = 1,320 feet

This map is not intended to provide legal dimensions or locations of property ownership lines

# Lakeview Water Users, Inc

Township 40 South, Range 19 East, W.M.

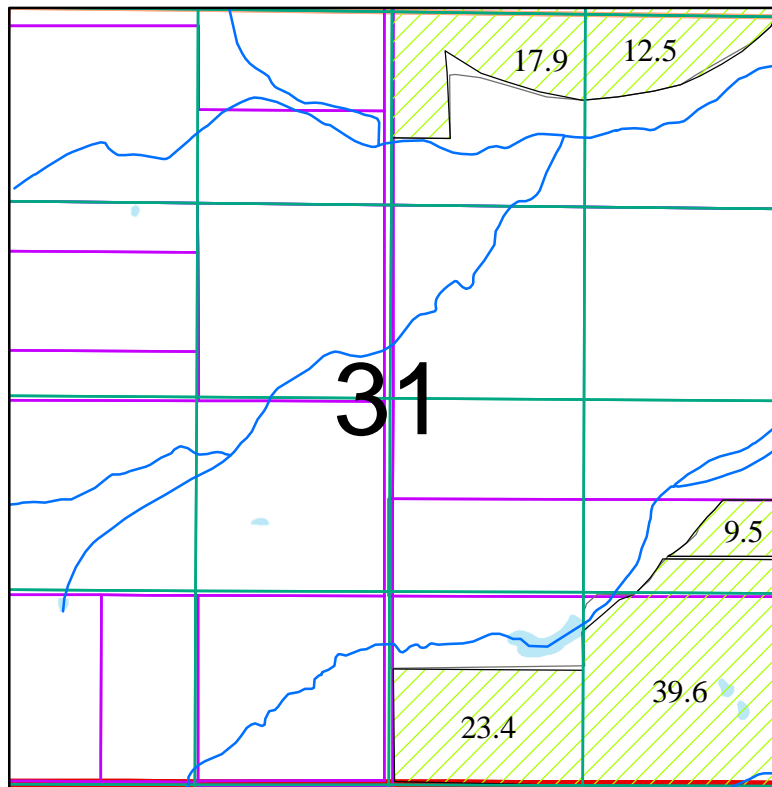


December 2017

1 inch = 1,320 feet

This map is not intended to provide legal dimensions or locations of property ownership lines

# Lakeview Water Users, Inc

Township 40 South, Range 19 East, W.M.

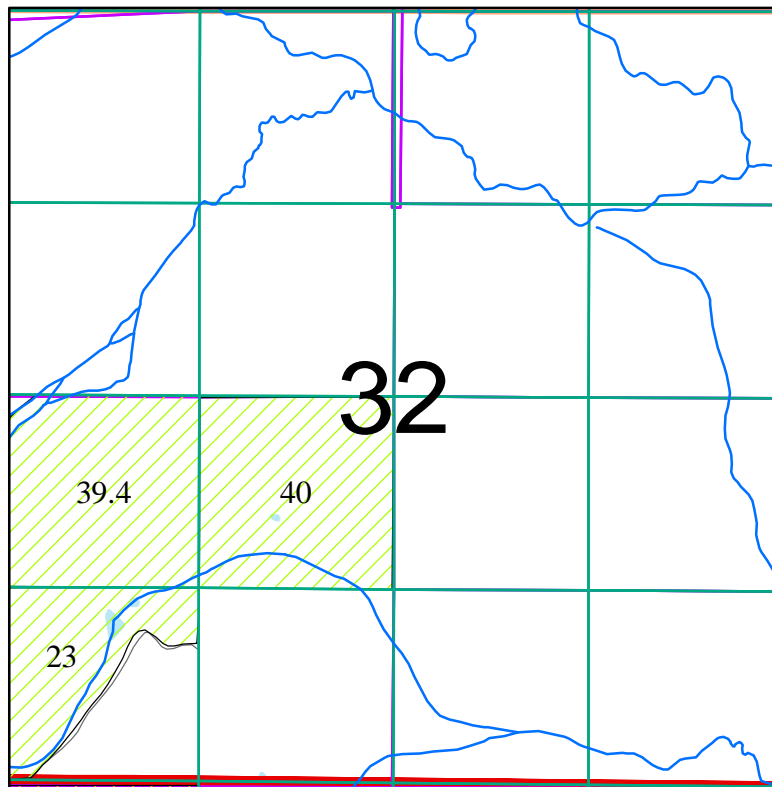


December 2017

1 inch = 1,320 feet

This map is not intended to provide legal dimensions or locations of property ownership lines

# Lakeview Water Users, Inc

## Township 41 South, Range 18 East, W.M.

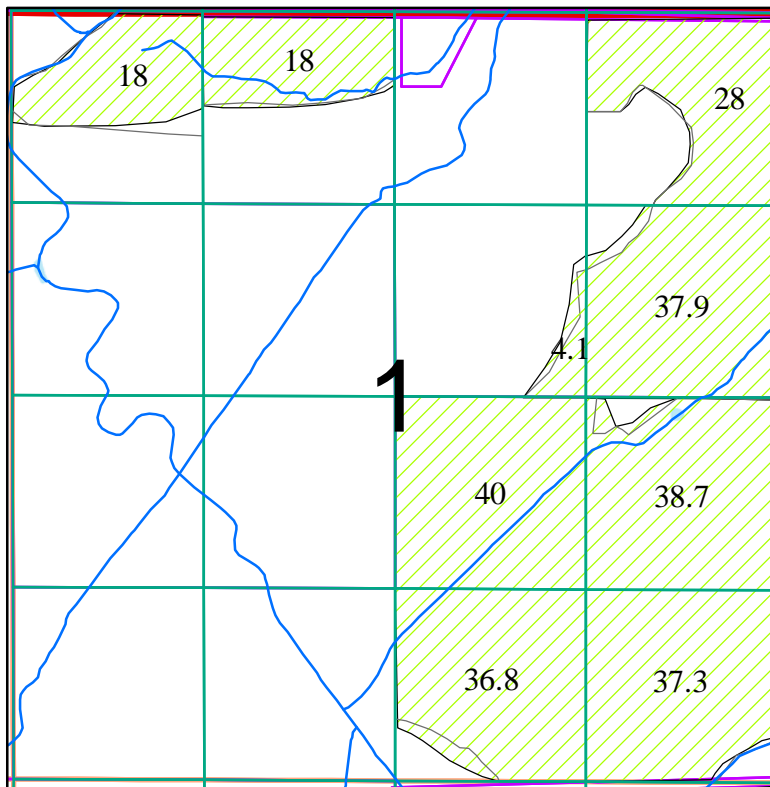


December 2017

1 inch = 1,320 feet

This map is not intended to provide legal dimensions or locations of property ownership lines

# Lakeview Water Users, Inc

Township 41 South, Range 18 East, W.M.

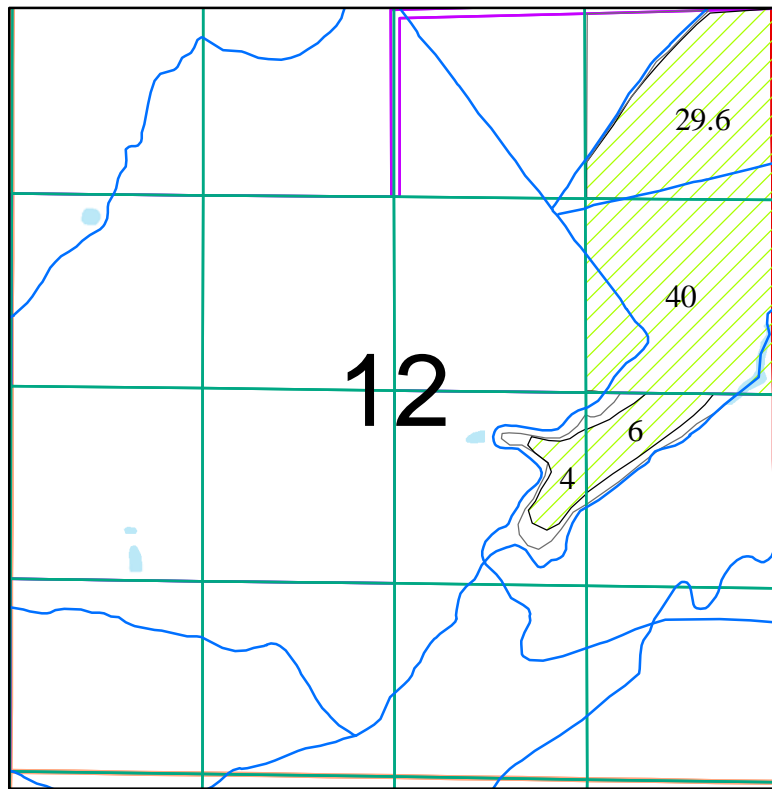


December 2017

1 inch = 1,320 feet

This map is not intended to provide legal dimensions or locations of property ownership lines

# Lakeview Water Users, Inc

Township 41 South, Range 19 East, W.M.

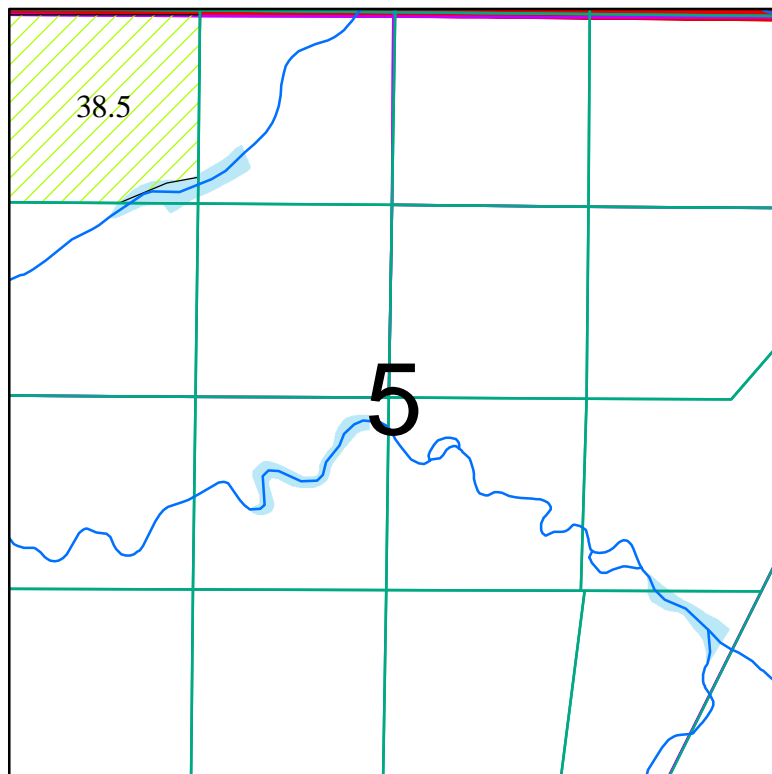


December 2017

1 inch = 1,320 feet

This map is not intended to provide legal dimensions or locations of property ownership lines

# Lakeview Water Users, Inc

Township 41 South, Range 19 East, W.M.

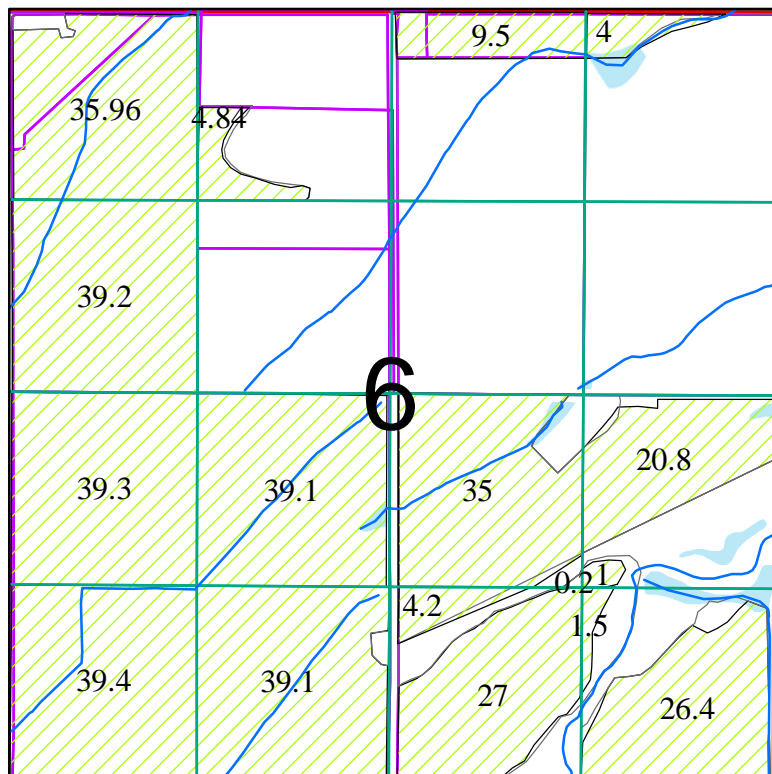


December 2017

1 inch = 1,320 feet

This map is not intended to provide legal dimensions or locations of property ownership lines

# Lakeview Water Users, Inc

## Township 41 South, Range 19 East, W.M.

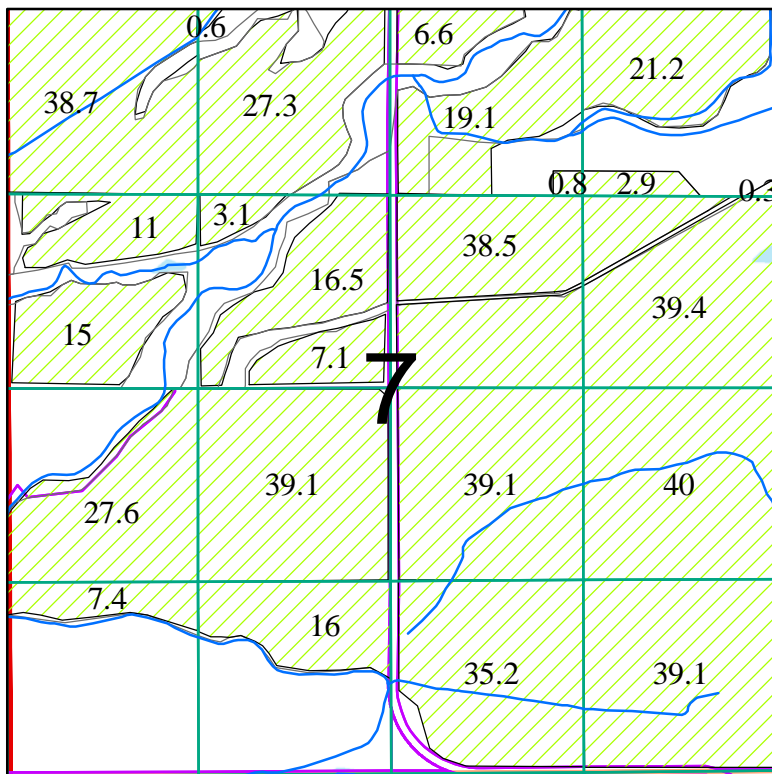

December 2017


1 inch = 1,320 feet

This map is not intended to provide legal dimensions or locations of property ownership lines



# Lakeview Water Users, Inc

## Township 41 South, Range 19 East, W.M.

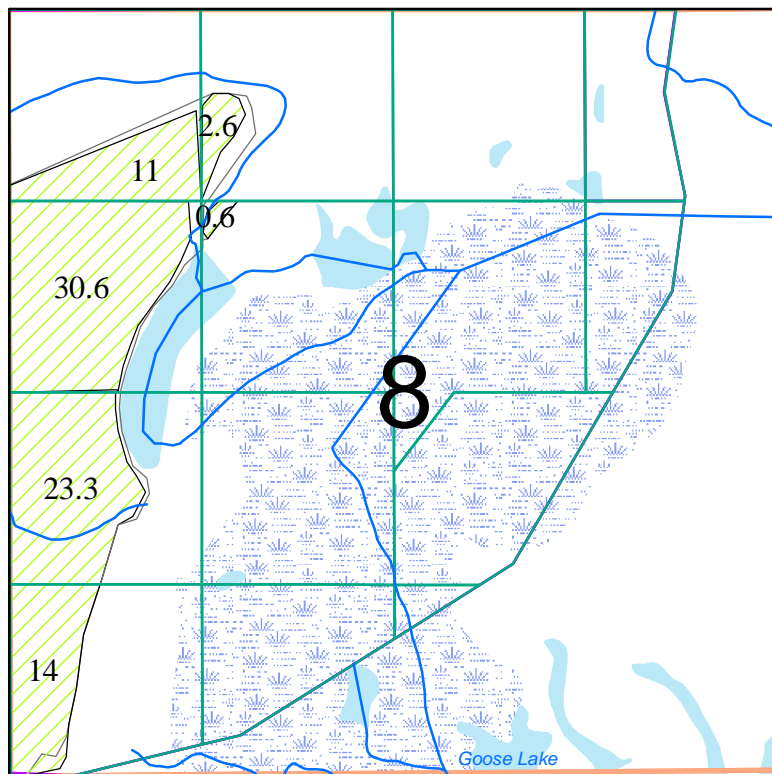


December 2017

1 inch = 1,320 feet

This map is not intended to provide legal dimensions or locations of property ownership lines

# Lakeview Water Users, Inc

## Township 41 South, Range 19 East, W.M.

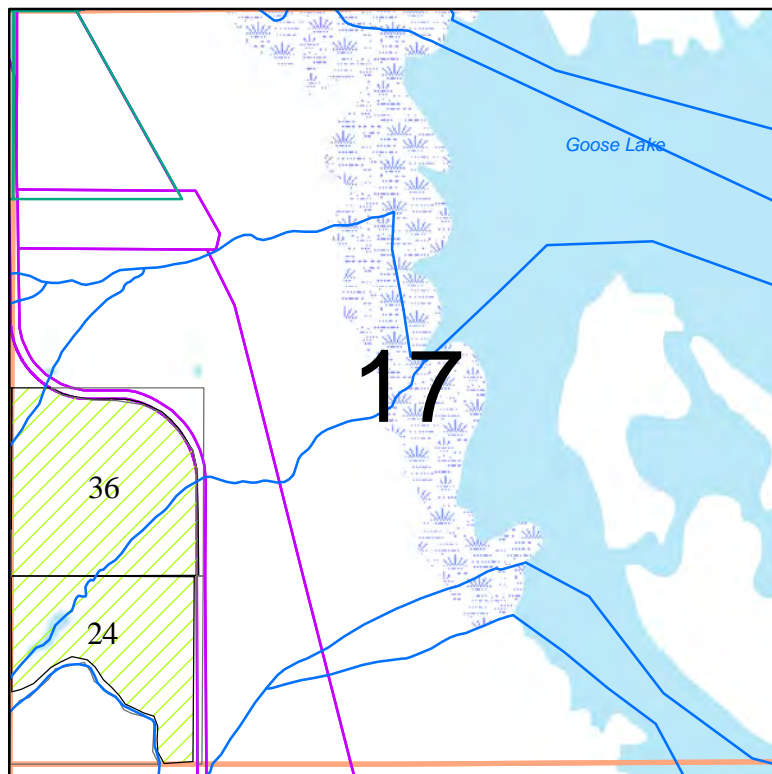


December 2017

1 inch = 1,320 feet

This map is not intended to provide legal dimensions or locations of property ownership lines

# Lakeview Water Users, Inc

Township 41 South, Range 19 East, W.M.

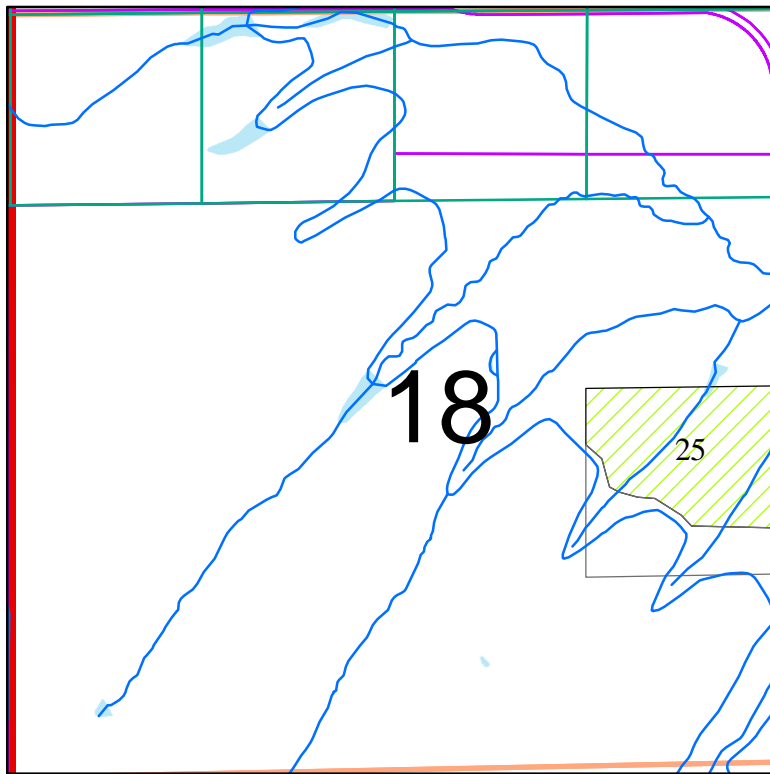


December 2017

1 inch = 1,320 feet

This map is not intended to provide legal dimensions or locations of property ownership lines

# Lakeview Water Users, Inc

Township 41 South, Range 19 East, W.M.

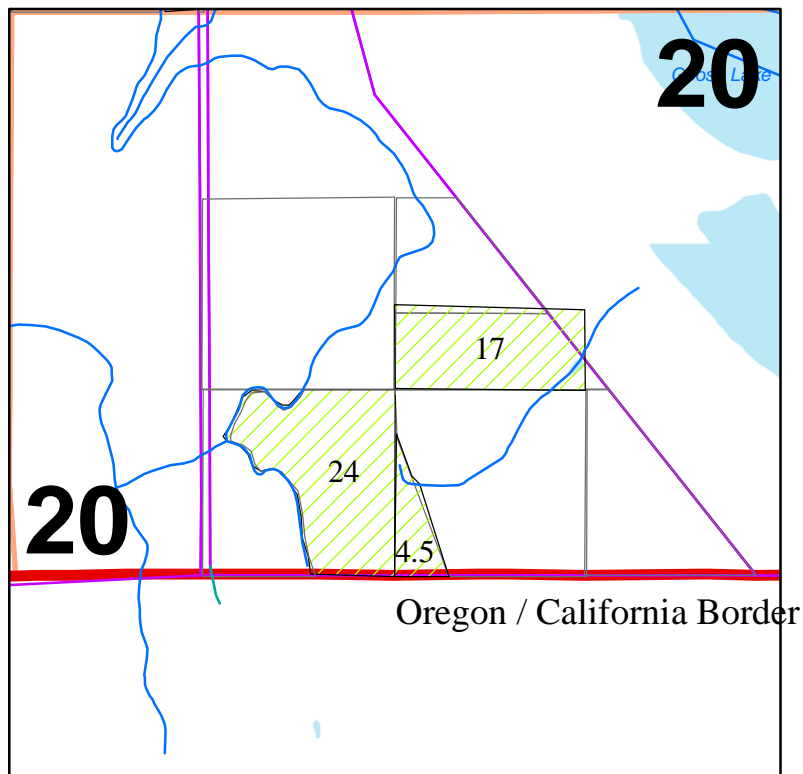

December 2017

1 inch = 1,320 feet

This map is not intended to provide legal dimensions or locations of property ownership lines