


Lakeview Water Users, Inc

Township 38 South, Range 19 East, W.M.

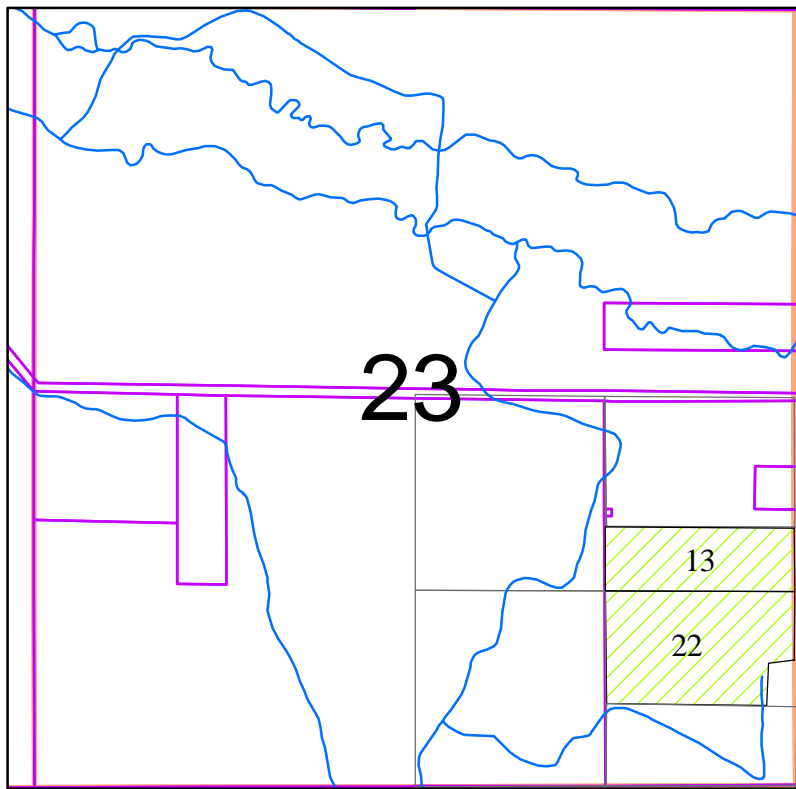


December 2017

1 inch = 1,320 feet

This map is not intended to provide legal dimensions or locations of property ownership lines

Lakeview Water Users, Inc

Township 38 South, Range 19 East, W.M.

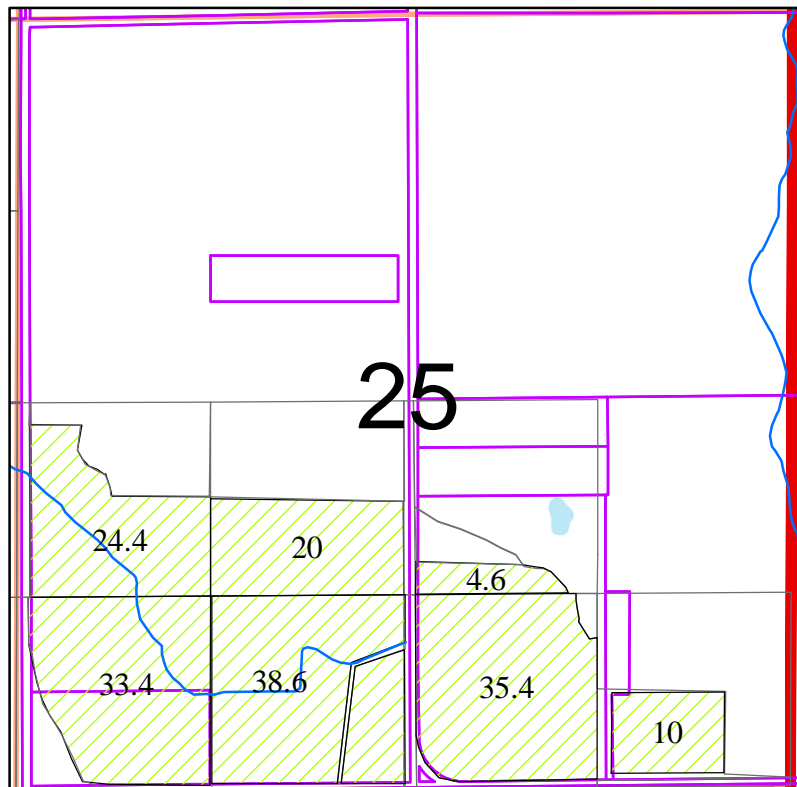


December 2017

1 inch = 1,320 feet

This map is not intended to provide legal dimensions or locations of property ownership lines

Lakeview Water Users, Inc

Township 38 South, Range 19 East, W.M.

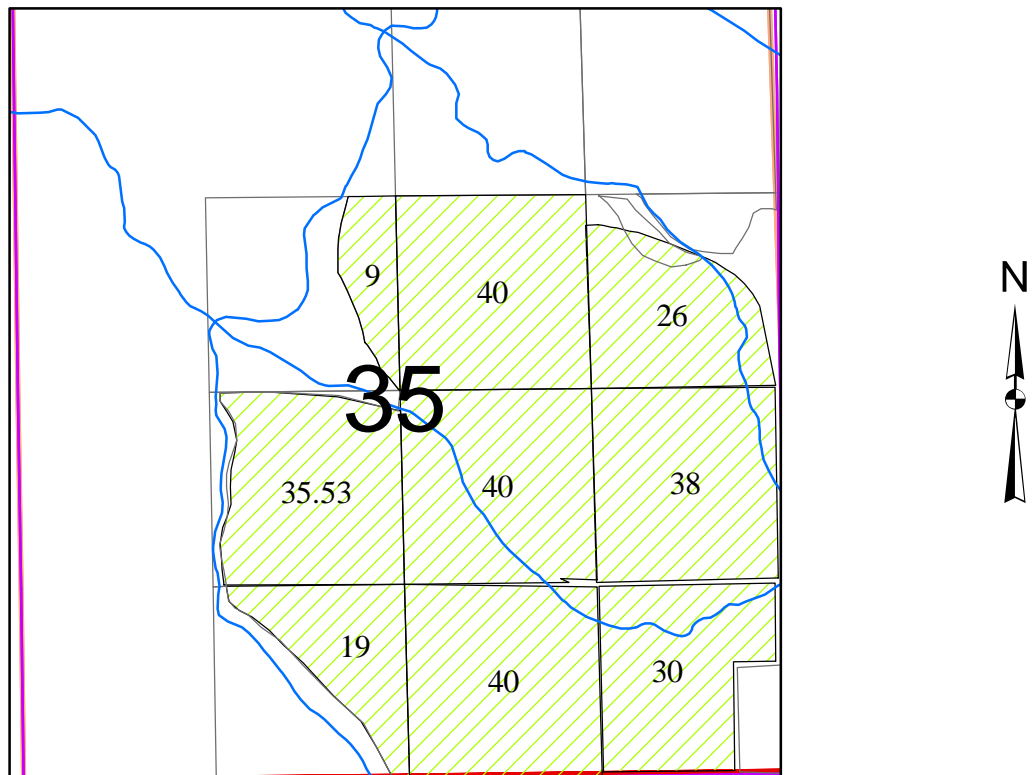


December 2017

1 inch = 1,320 feet

This map is not intended to provide legal dimensions or locations of property ownership lines

Lakeview Water Users, Inc

Township 38 South, Range 19 East, W.M.

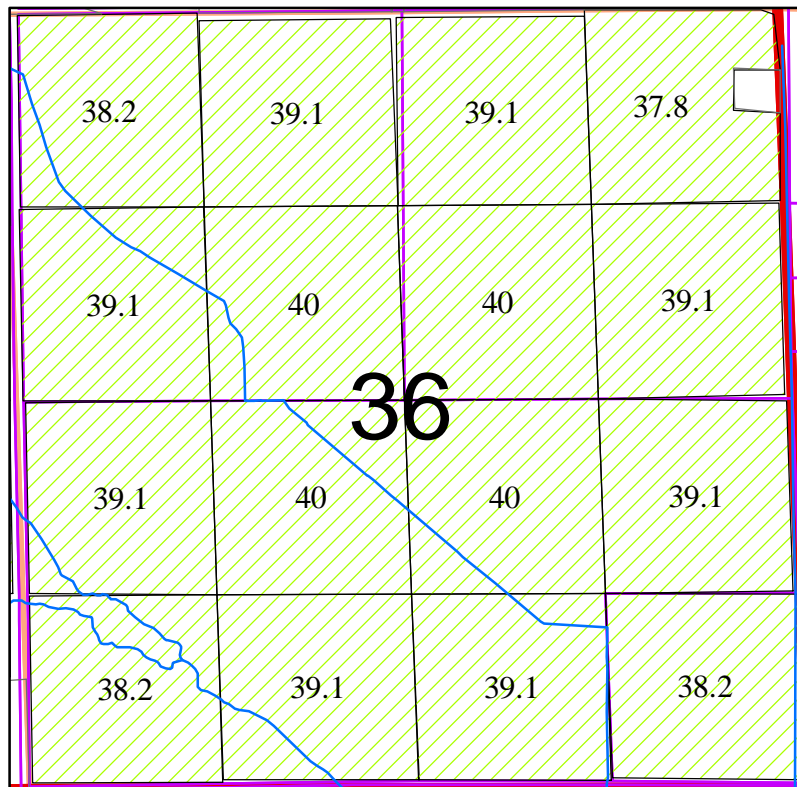


December 2017

1 inch = 1,320 feet

This map is not intended to provide legal dimensions or locations of property ownership lines

Lakeview Water Users, Inc

Township 39 South, Range 19 East, W.M.

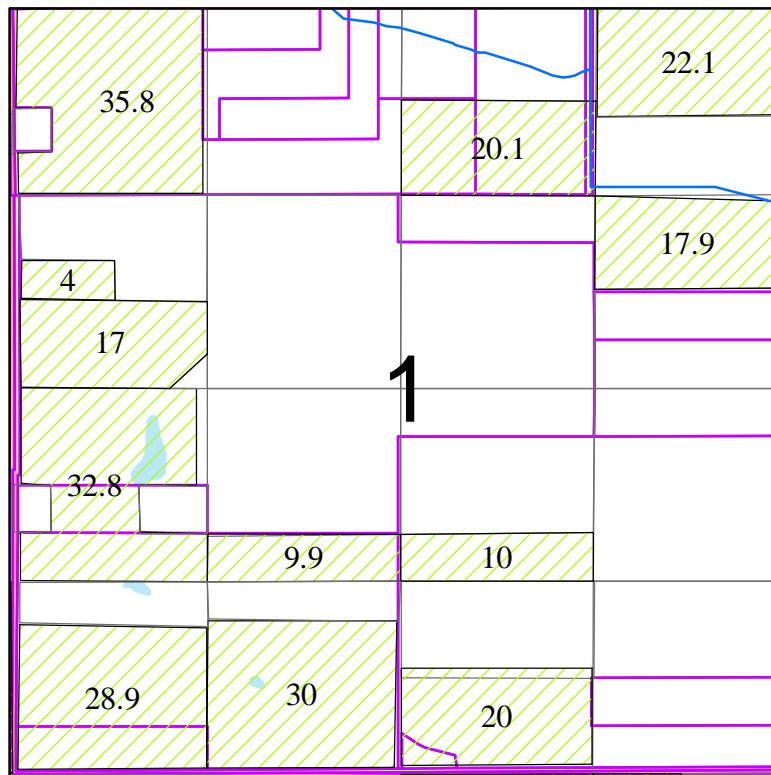


December 2017

1 inch = 1,320 feet

This map is not intended to provide legal dimensions or locations of property ownership lines

Lakeview Water Users, Inc

Township 39 South, Range 19 East, W.M.

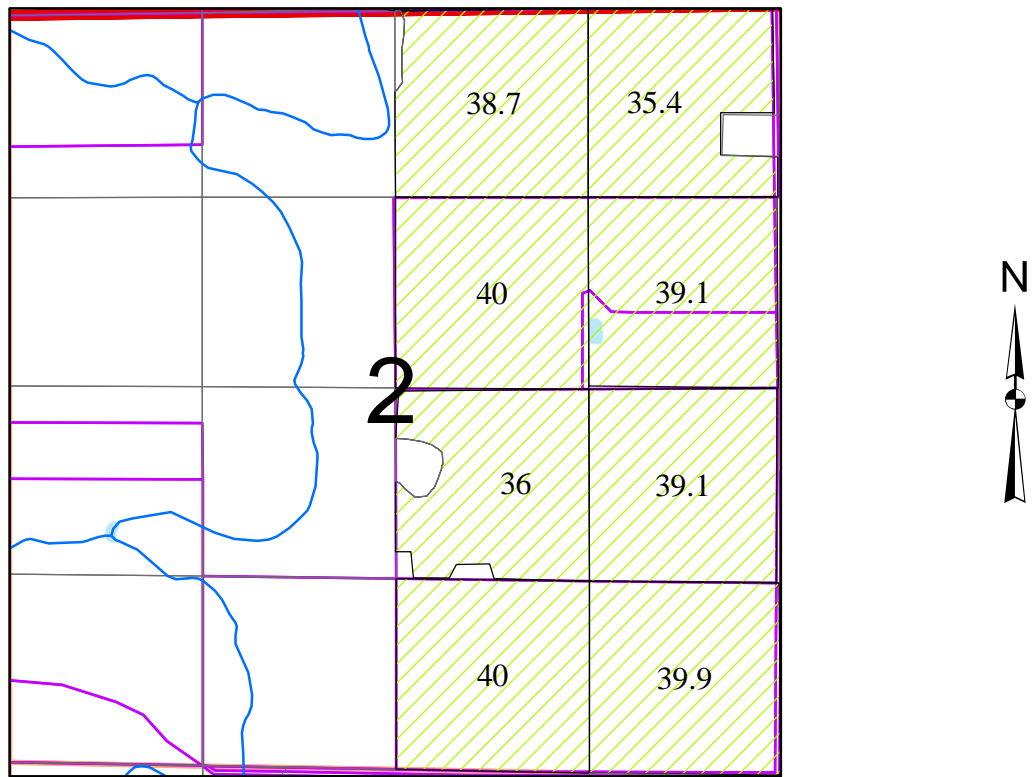


December 2017

1 inch = 1,320 feet

This map is not intended to provide legal dimensions or locations of property ownership lines

Lakeview Water Users, Inc

Township 39 South, Range 19 East, W.M.

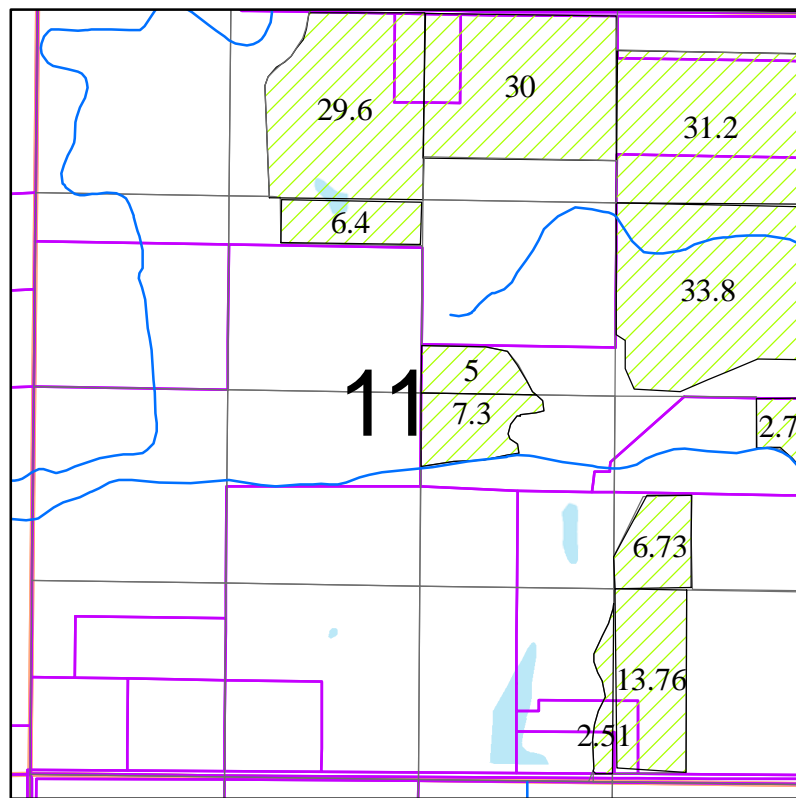


December 2017

1 inch = 1,320 feet

This map is not intended to provide legal dimensions or locations of property ownership lines

Lakeview Water Users, Inc

Township 39 South, Range 19 East, W.M.

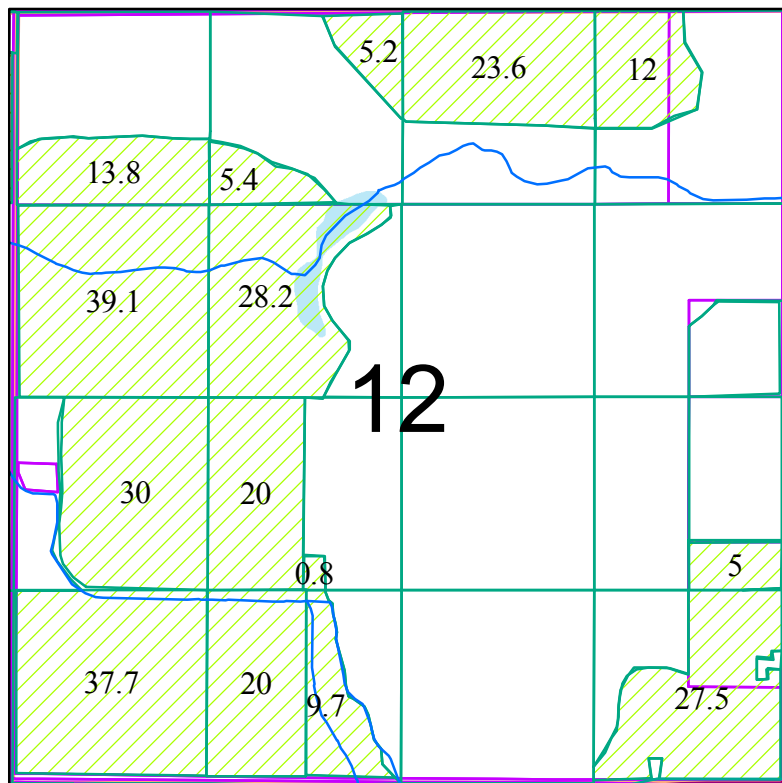


December 2017

1 inch = 1,320 feet

This map is not intended to provide legal dimensions or locations of property ownership lines

Lakeview Water Users, Inc

Township 39 South, Range 19 East, W.M.

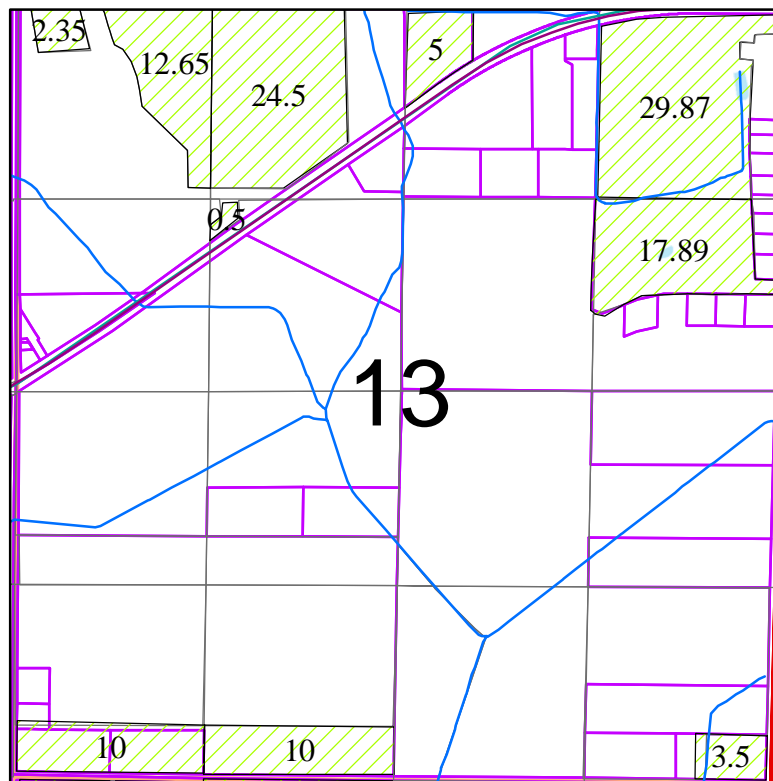


December 2017

1 inch = 1,320 feet

This map is not intended to provide legal dimensions or locations of property ownership lines

Lakeview Water Users, Inc


Township 39 South, Range 19 East, W.M.

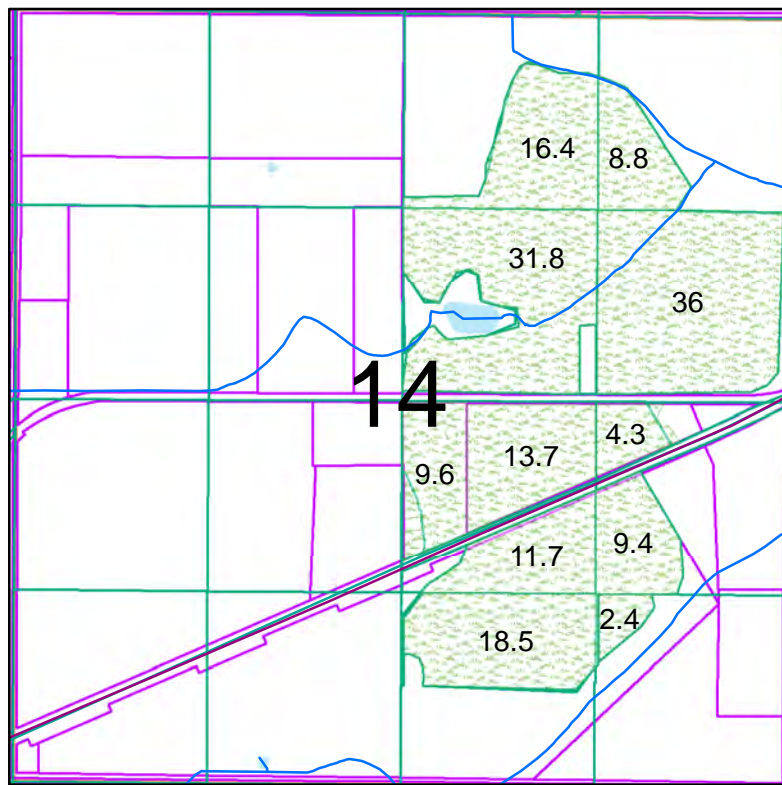

May 2018

1 inch = 1,320 feet


Lakeview
cert1, cert2

 93497, 93498

This map is not intended to provide legal dimensions or locations of property ownership lines

Lakeview Water Users, Inc


Township 39 South, Range 19 East, W.M.

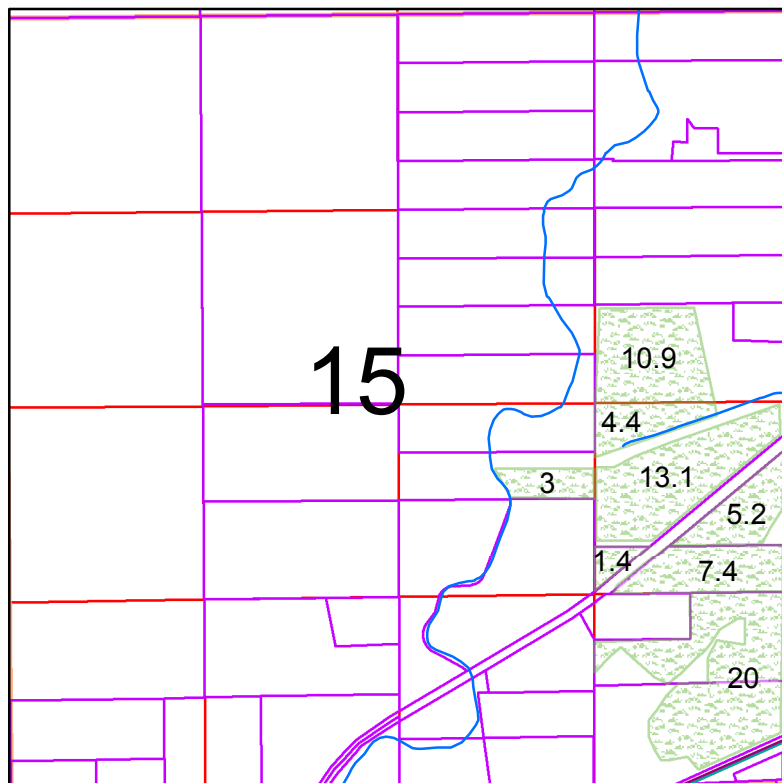

August 2018
corrected

1 inch = 1,320 feet


Lakeview
cert1, cert2

 93497, 93498

This map is not intended to provide legal dimensions or locations of property ownership lines

Lakeview Water Users, Inc

Township 39 South, Range 19 East, W.M.

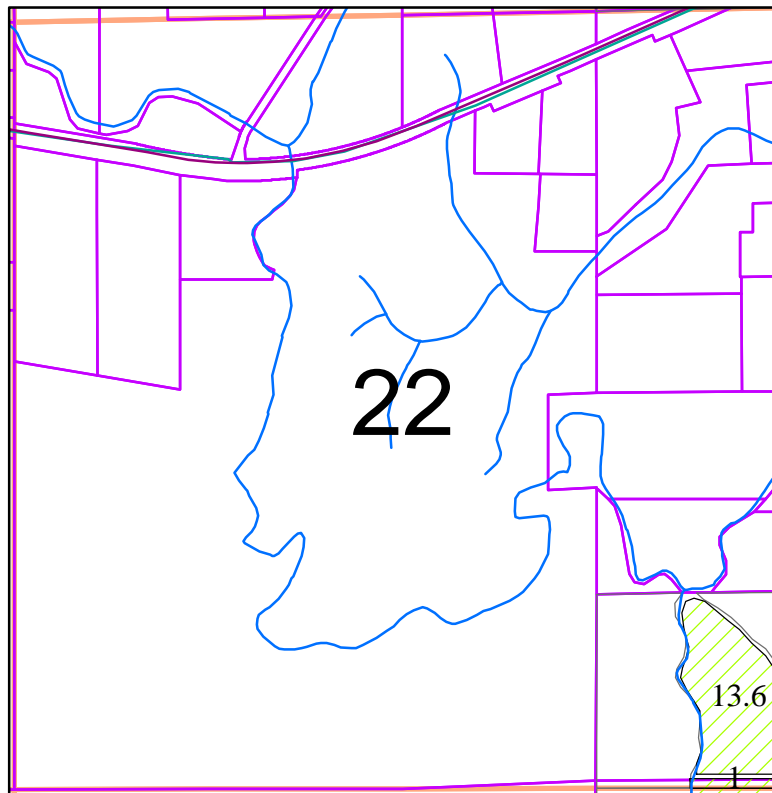


December 2017

1 inch = 1,320 feet

This map is not intended to provide legal dimensions or locations of property ownership lines

Lakeview Water Users, Inc

Township 39 South, Range 19 East, W.M.

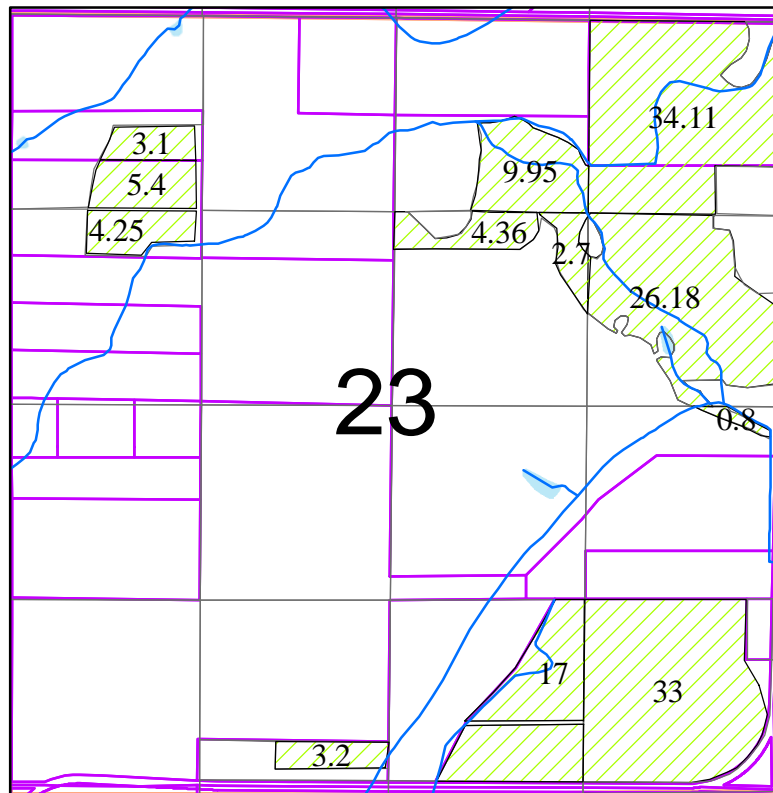


December 2017

1 inch = 1,320 feet

This map is not intended to provide legal dimensions or locations of property ownership lines

Lakeview Water Users, Inc

Township 39 South, Range 19 East, W.M.

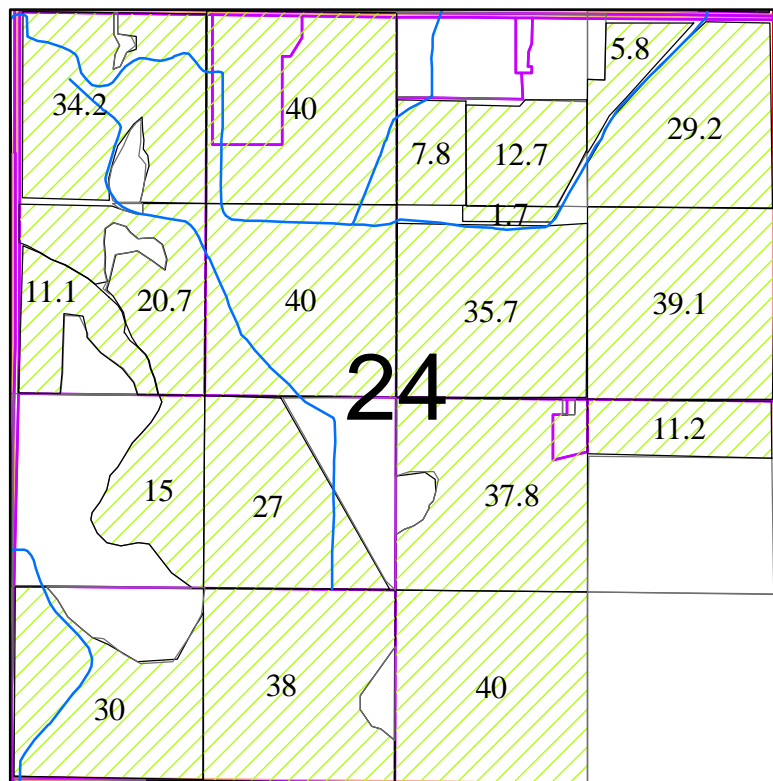


December 2017

1 inch = 1,320 feet

This map is not intended to provide legal dimensions or locations of property ownership lines

Lakeview Water Users, Inc

Township 39 South, Range 19 East, W.M.

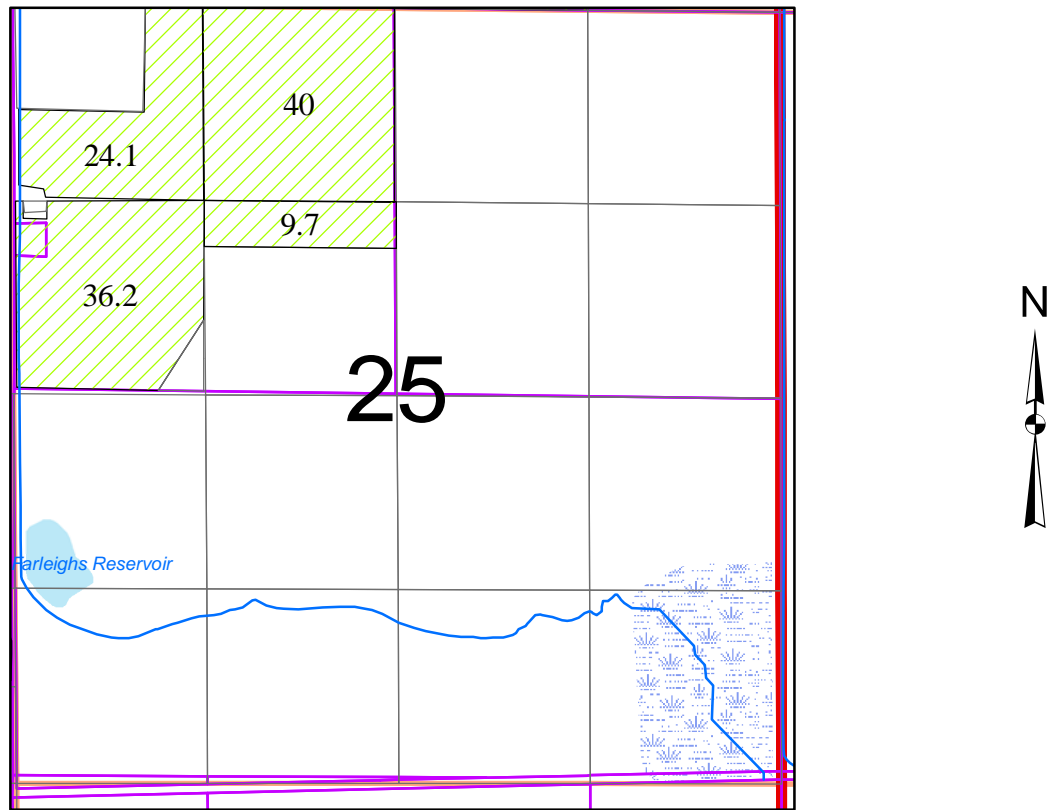


December 2017

1 inch = 1,320 feet

This map is not intended to provide legal dimensions or locations of property ownership lines

Lakeview Water Users, Inc

Township 39 South, Range 19 East, W.M.

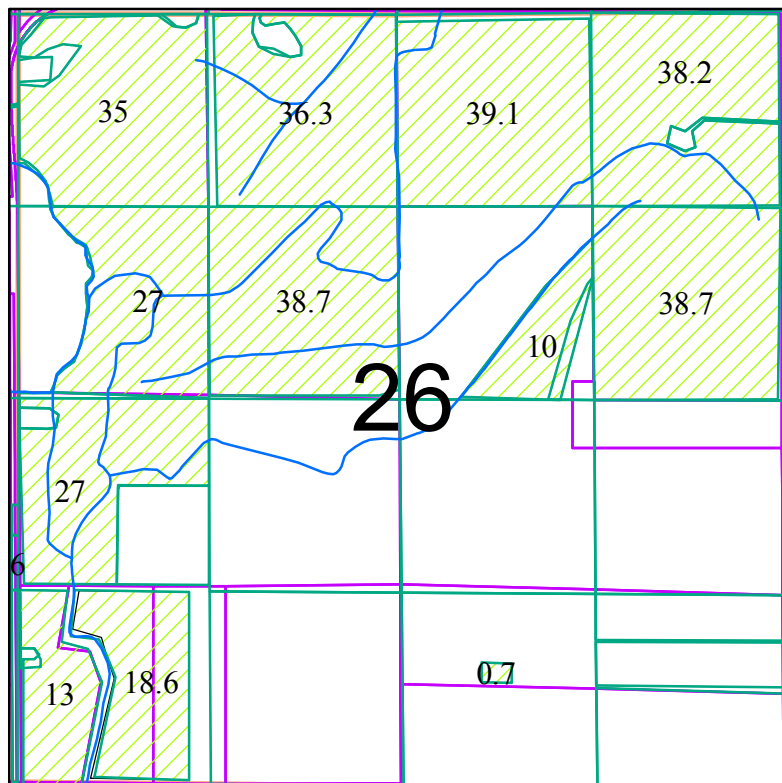


December 2017

1 inch = 1,320 feet

This map is not intended to provide legal dimensions or locations of property ownership lines

Lakeview Water Users, Inc

Township 39 South, Range 19 East, W.M.

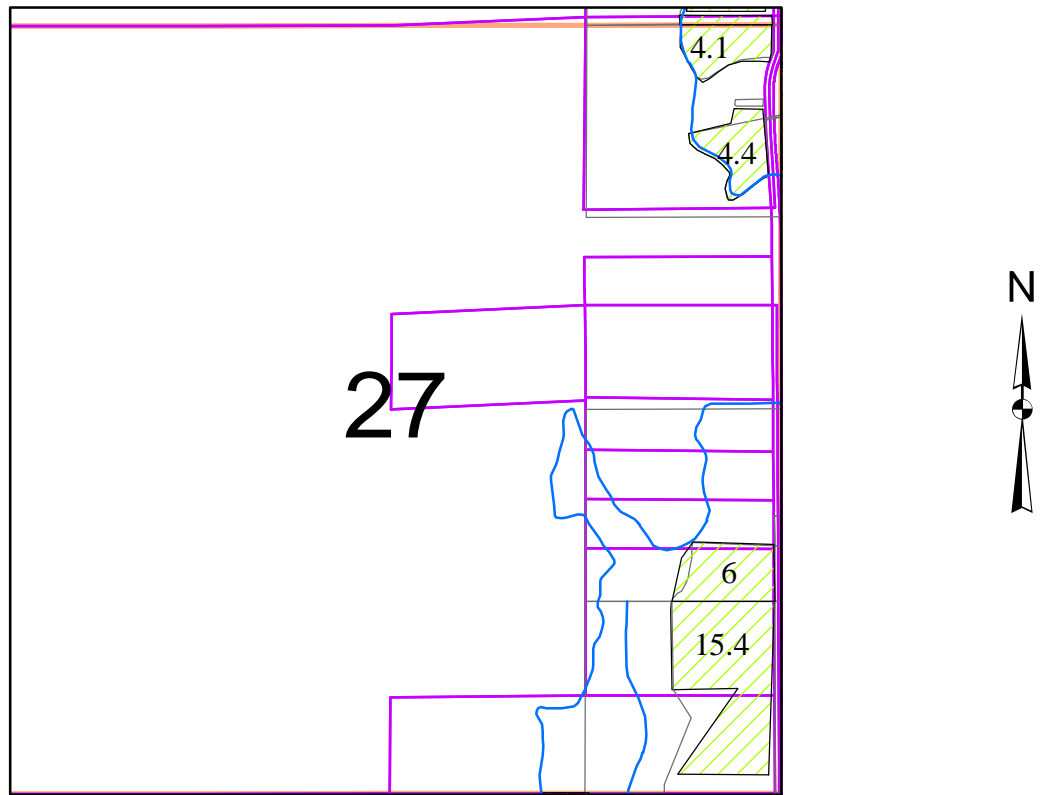


December 2017

1 inch = 1,320 feet

This map is not intended to provide legal dimensions or locations of property ownership lines

Lakeview Water Users, Inc

Township 39 South, Range 19 East, W.M.

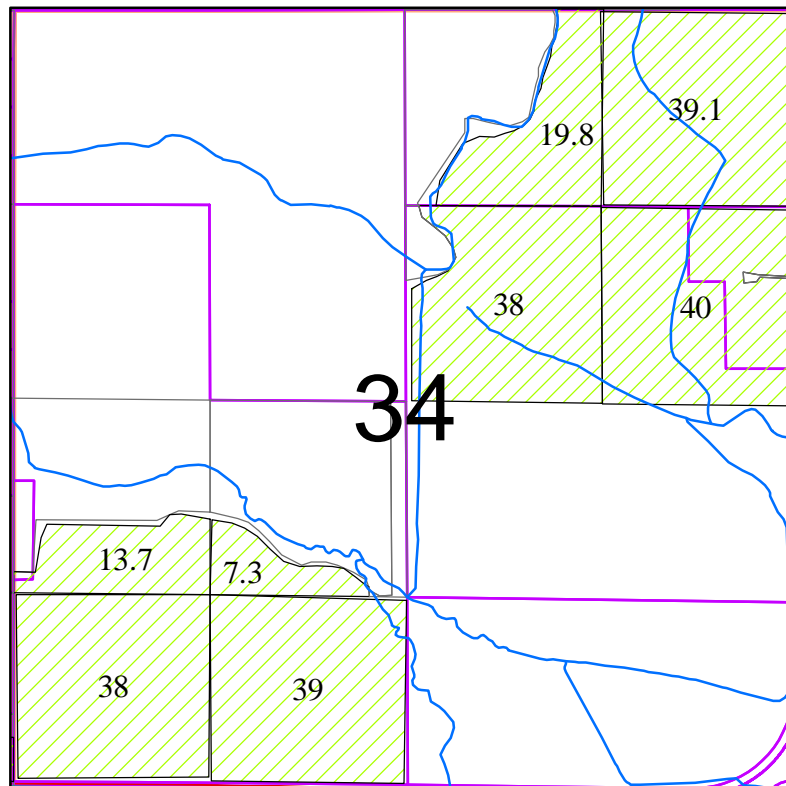


December 2017

1 inch = 1,320 feet

This map is not intended to provide legal dimensions or locations of property ownership lines

Lakeview Water Users, Inc

Township 39 South, Range 19 East, W.M.

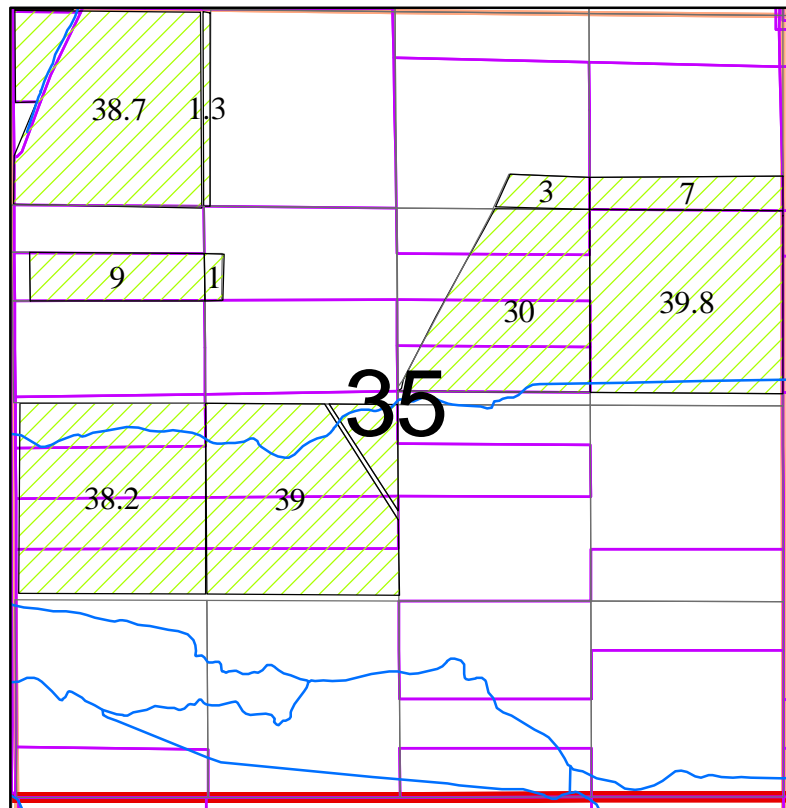


December 2017

1 inch = 1,320 feet

This map is not intended to provide legal dimensions or locations of property ownership lines

Lakeview Water Users, Inc

Township 39 South, Range 20 East, W.M.

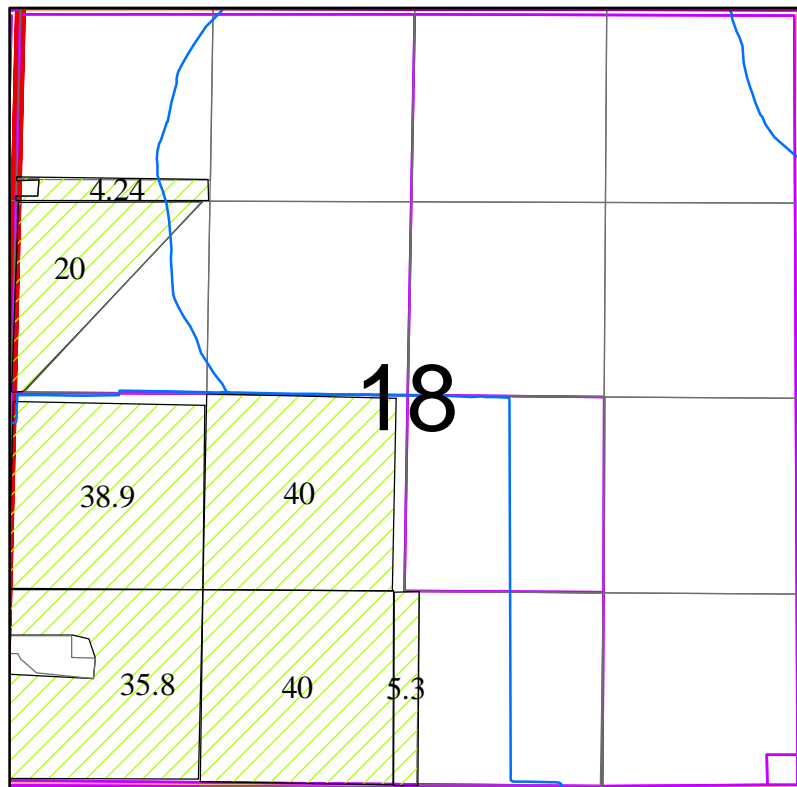


December 2017

1 inch = 1,320 feet

This map is not intended to provide legal dimensions or locations of property ownership lines

Lakeview Water Users, Inc

Township 39 South, Range 20 East, W.M.

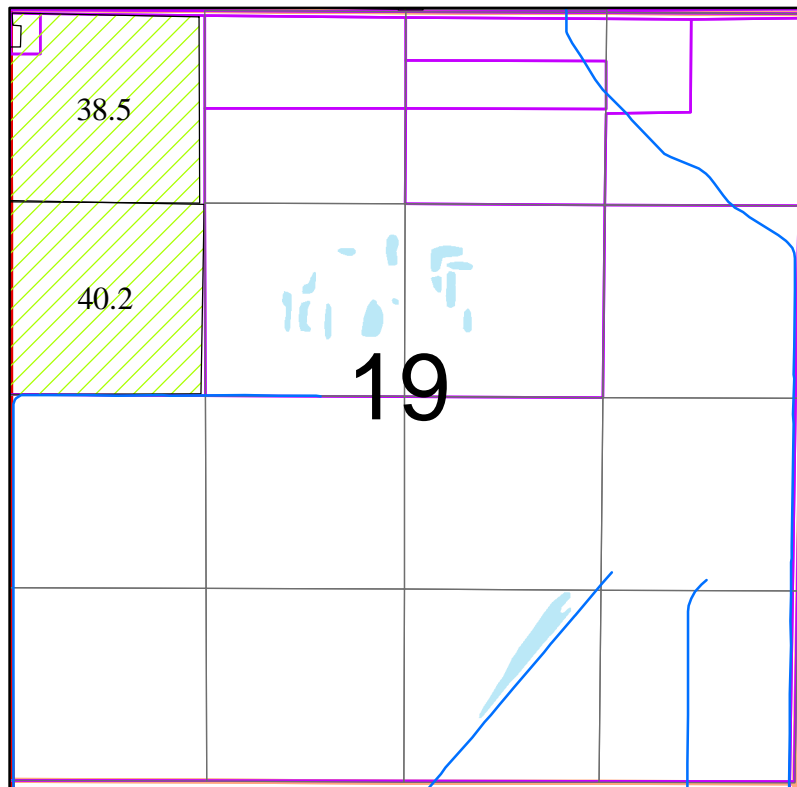

December 2017

1 inch = 1,320 feet

This map is not intended to provide legal dimensions or locations of property ownership lines