







T8S, R16E,  
SECTION 21 WM


WASCO COUNTY, OREGON




0 400 Feet  
1" = 400'

Transfer ON

 -  Cert 2401 IR
-  Section
-  Quarter Quarter
-  Tax Lot
-  Stream
-  Road

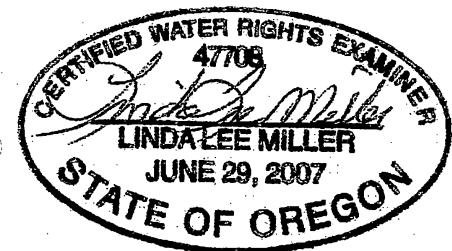

RENEWAL DATE 12/31/2018


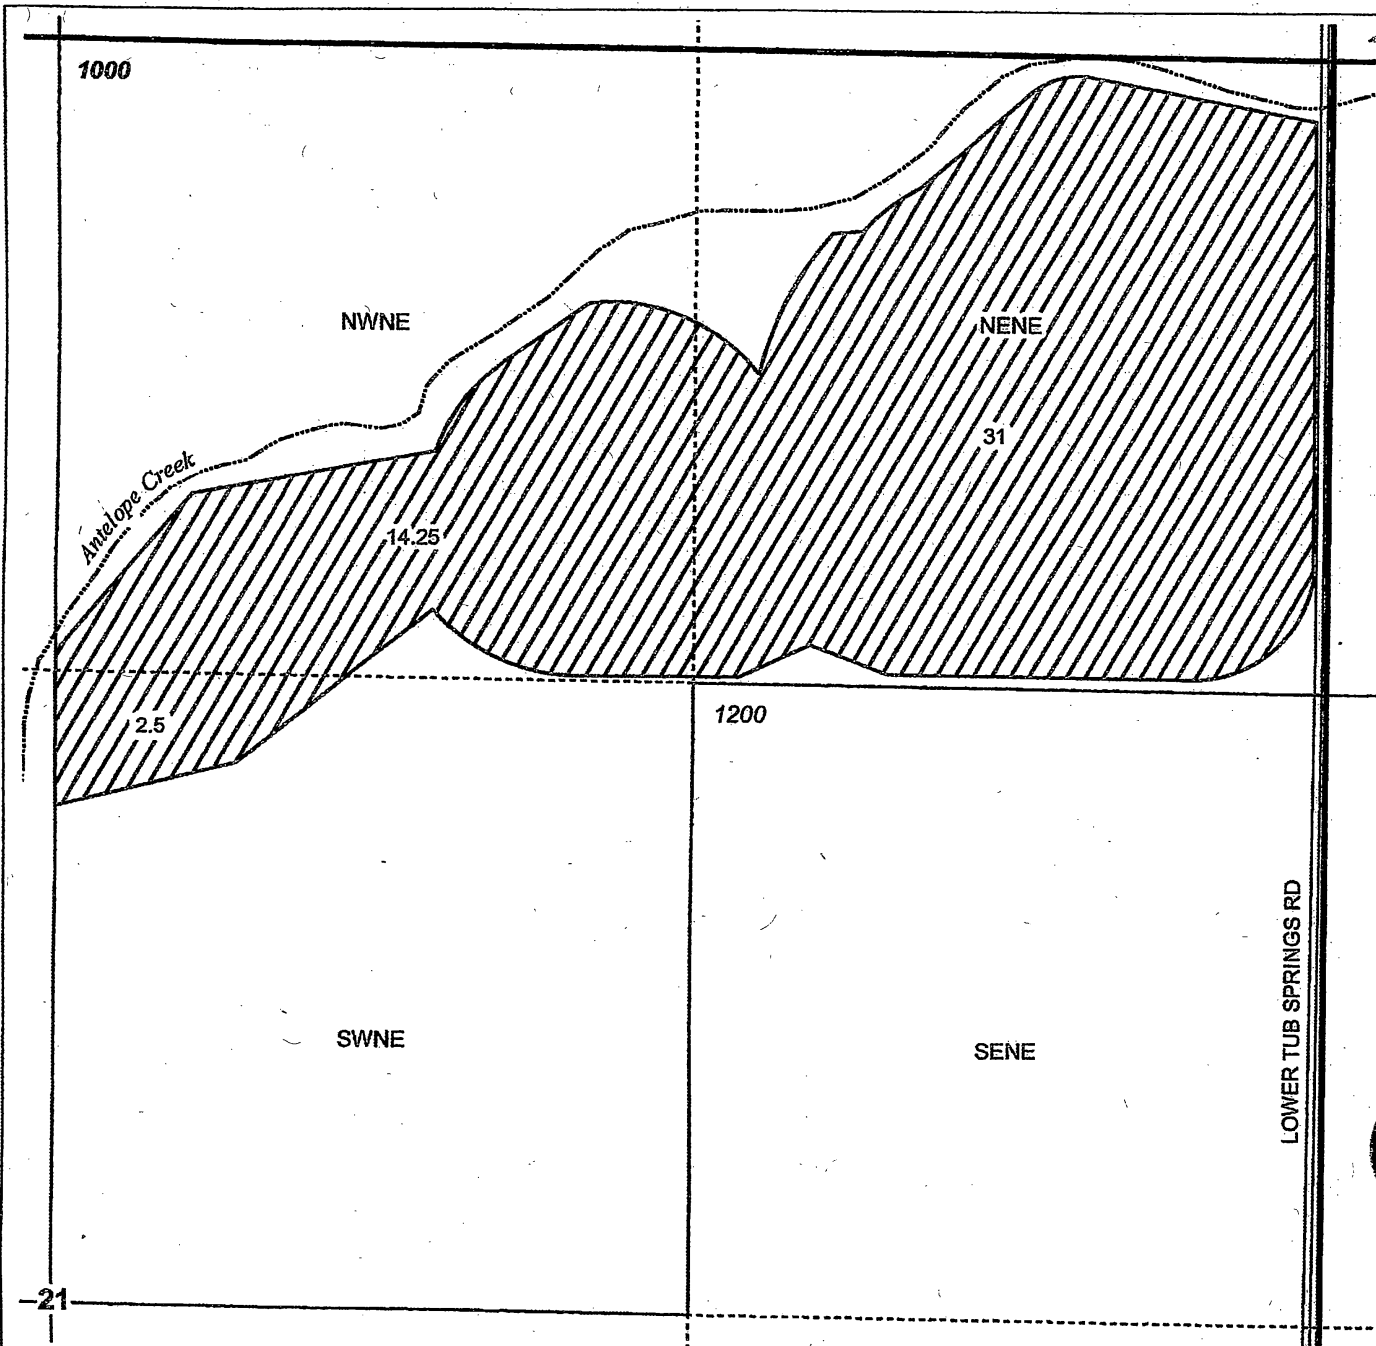





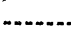
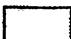

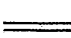
**TRANSFER "ON" MAP**  
Forman Ranch


NOTE: THIS MAP IS NOT INTENDED TO  
PROVIDE LEGAL DIMENSIONS OR LOCATIONS  
OF PROPERTY OWNERSHIP LINES.

**WATER RIGHT SERVICES, LLC**  
PO BOX 1830, BEND, OR 97709  
COR# 107124 www.oregonwater.com

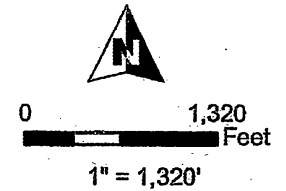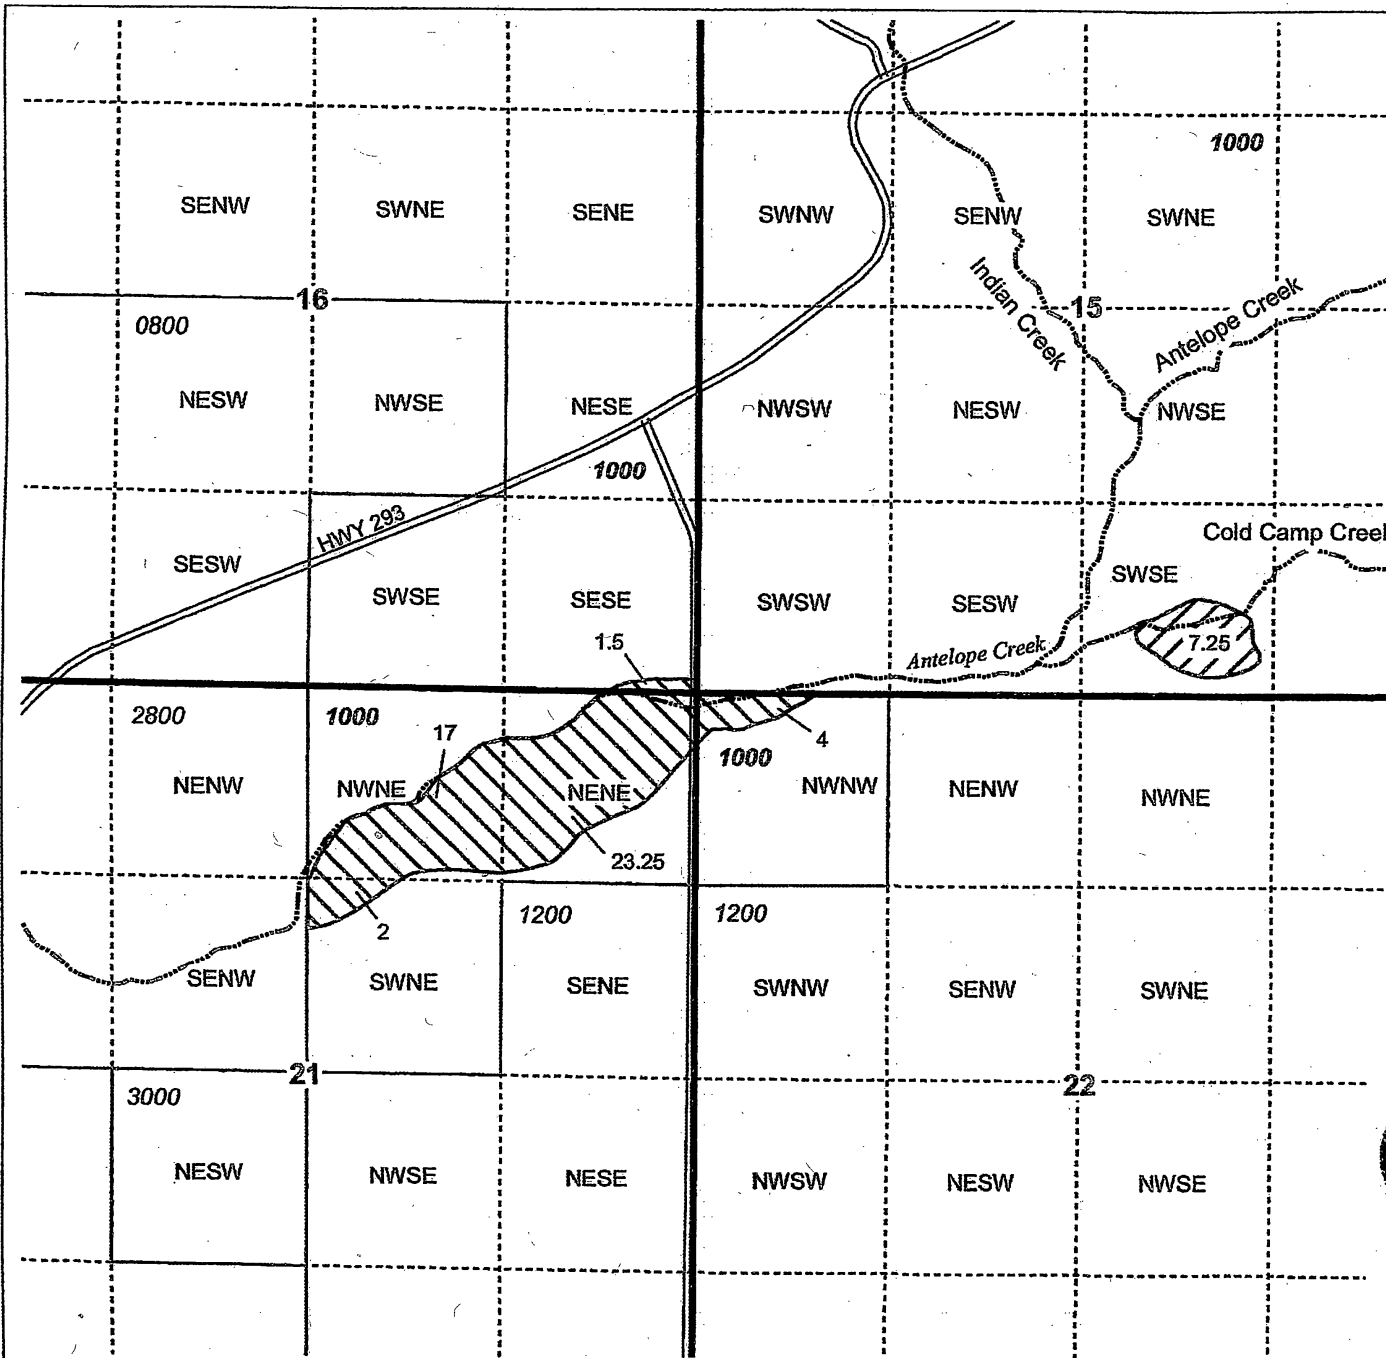T8S, R16E,  
SECTIONS 15, 21 & 22, WM  
WASCO COUNTY, OREGON



-  Cert 2401 OFF
-  Cert 2401 Remaining
-  Section
-  Quarter Quarter
-  Tax Lot
-  Stream
-  Road

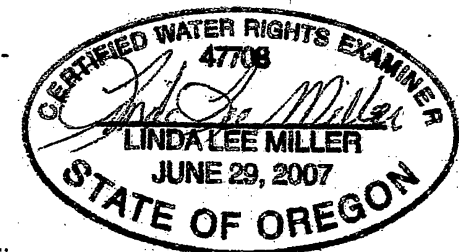

RENEWAL DATE 12/31/2018

**TRANSFER "OFF" MAP**  
Forman Ranch

NOTE: THIS MAP IS NOT INTENDED TO  
PROVIDE LEGAL DIMENSIONS OR LOCATIONS  
OF PROPERTY OWNERSHIP LINES.

**WATER RIGHT SERVICES, LLC**  
PO BOX 1830, BEND, OR 97709  
CCB# 197121 [www.oregonwater.us](http://www.oregonwater.us)